

CONTRACT PLANS COMPONENTS

ROADWAY
SIGNING AND PAVEMENT MARKING
SIGNALIZATION

INDEX OF ROADWAY PLANS

SHEET NO.	SHEET DESCRIPTION
1	KEY SHEET
2	SIGNATURE SHEET
3	TYPICAL SECTION
4 - 5	TYPICAL SECTION DETAIL
6 - 7	MEDIAN DETAIL
8	MODEL MANAGEMENT
9 - 12	PROJECT LAYOUT
13 - 14	PROJECT CONTROL
15 - 17	VERTICAL CONTROL DATA SHEET
18	GENERAL NOTES
19 - 39	ROADWAY PLAN
40 - 42	TEMPORARY TRAFFIC CONTROL PLAN
43 - 45	PEDESTRIAN TRAFFIC CONTROL PLAN
46 - 66	UTILITY ADJUSTMENTS

GOVERNING STANDARD PLANS:

Florida Department of Transportation, FY2025-26 Standard Plans for Road and Bridge Construction and applicable Interim Revisions (IRs).

Standard Plans for Road Construction and associated IRs are available at the following website: <http://www.fdot.gov/design/standardplans>

GOVERNING STANDARD SPECIFICATIONS:

Florida Department of Transportation, FY 2025-26 Standard Specifications for Road and Bridge Construction at the following website: <http://www.fdot.gov/programmanagement/Implemented/SpecBooks>

STATE OF FLORIDA
DEPARTMENT OF TRANSPORTATION

ROADWAY PLANS

FINANCIAL PROJECT ID 447878-1-52-01
(FEDERAL FUNDS)
HENDRY COUNTY (07010)
STATE ROAD NO. 80
FROM N. OF CAPTAIN HENDRY DR. TO W. OF FORREY DR.


PROJECT LOCATION URL: <https://tinyurl.com/2tbna7s7>

PROJECT LIMITS: BEGIN MP 8.273 - END MP 10.390

EXCEPTIONS: NONE

BRIDGE LIMITS: NONE

RAILROAD CROSSING: NONE

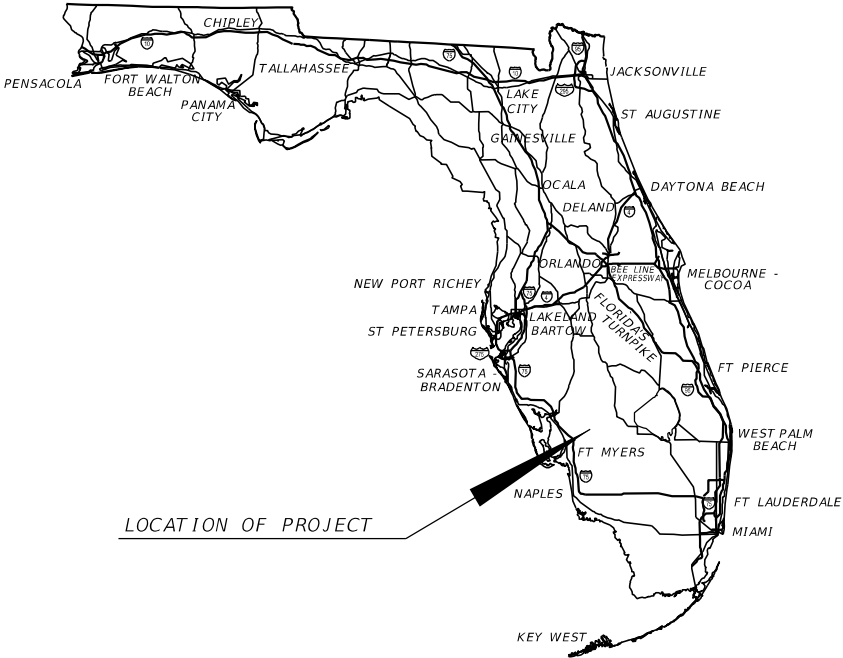

ROADWAY PLANS
ENGINEER OF RECORD:


KRIS KARANXHA, P.E.
P.E. LICENSE NUMBER 92368
FLORIDA TRANSPORTATION ENGINEERING INC.
12550 TELECOM DRIVE
TEMPLE TERRACE, FLORIDA, 33637
CONTRACT NO.: CAI49
VENDOR NO.: F65-0183924

FDOT PROJECT MANAGER:

DAVID AGACINSKI

CONSTRUCTION CONTRACT NO.	FISCAL YEAR	SHEET NO.
T1908	26	1

PHASE IIRR PLANS
11/10/2025

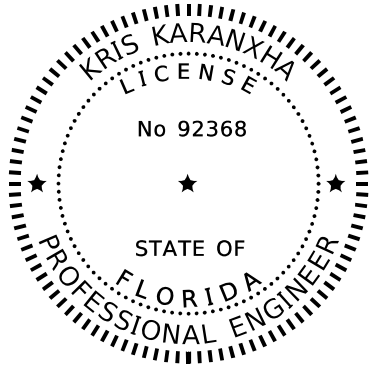

THIS ITEM HAS BEEN DIGITALLY
SIGNED AND SEALED BY:

ON THE DATE ADJACENT TO THE SEAL

SIGNATURE MUST BE VERIFIED
ON ANY ELECTRONIC COPIES.

FLORIDA TRANSPORTATION ENGINEERING, INC.
12550 TELECOM DRIVE
TEMPLE TERRACE, FL 33637
KRIS KARANXHA, P.E. NO. 92368


THE ABOVE NAMED PROFESSIONAL ENGINEER SHALL BE RESPONSIBLE FOR THE
FOLLOWING SHEETS IN ACCORDANCE WITH RULE 61G15-23.004, F.A.C.

<u>SHEET NO.</u>	<u>SHEET DESCRIPTION</u>
1	KEY SHEET
2	SIGNATURE SHEET
3	TYPICAL SECTION
4 - 5	TYPICAL SECTION DETAIL
6 - 7	MEDIAN DETAIL
8	MODEL MANAGEMENT
9 - 12	PROJECT LAYOUT
13 - 14	PROJECT CONTROL
15 - 17	VERTICAL CONTROL DATA SHEET
18	GENERAL NOTES
19 - 39	ROADWAY PLAN
40 - 42	TEMPORARY TRAFFIC CONTROL PLAN
43 - 45	PEDESTRIAN TRAFFIC CONTROL PLAN
46 - 66	UTILITY ADJUSTMENTS

THE ABOVE NAMED PROFESSIONAL IS RESPONSIBLE FOR THE FOLLOWING BIM FILES IN ACCORDANCE WITH RULE 61G15-23.004, F.A.C.

BIM FILES IDENTIFIED AS PLANS TO SUPPORT EARTHWORK		
FILE NAME	FILE DESCRIPTION	SHA256 Encryption Code
https://emn178.github.io/online-tools/sha256_checksum.html		

REVISIONS				ENGINEER OF RECORD	STATE OF FLORIDA DEPARTMENT OF TRANSPORTATION			SIGNATURE SHEET	SHEET NO.
DATE	DESCRIPTION		DATE		ROAD NO.	COUNTY	FINANCIAL PROJECT ID		
					S.R. 80	HENDRY	447878-1-52-01		2

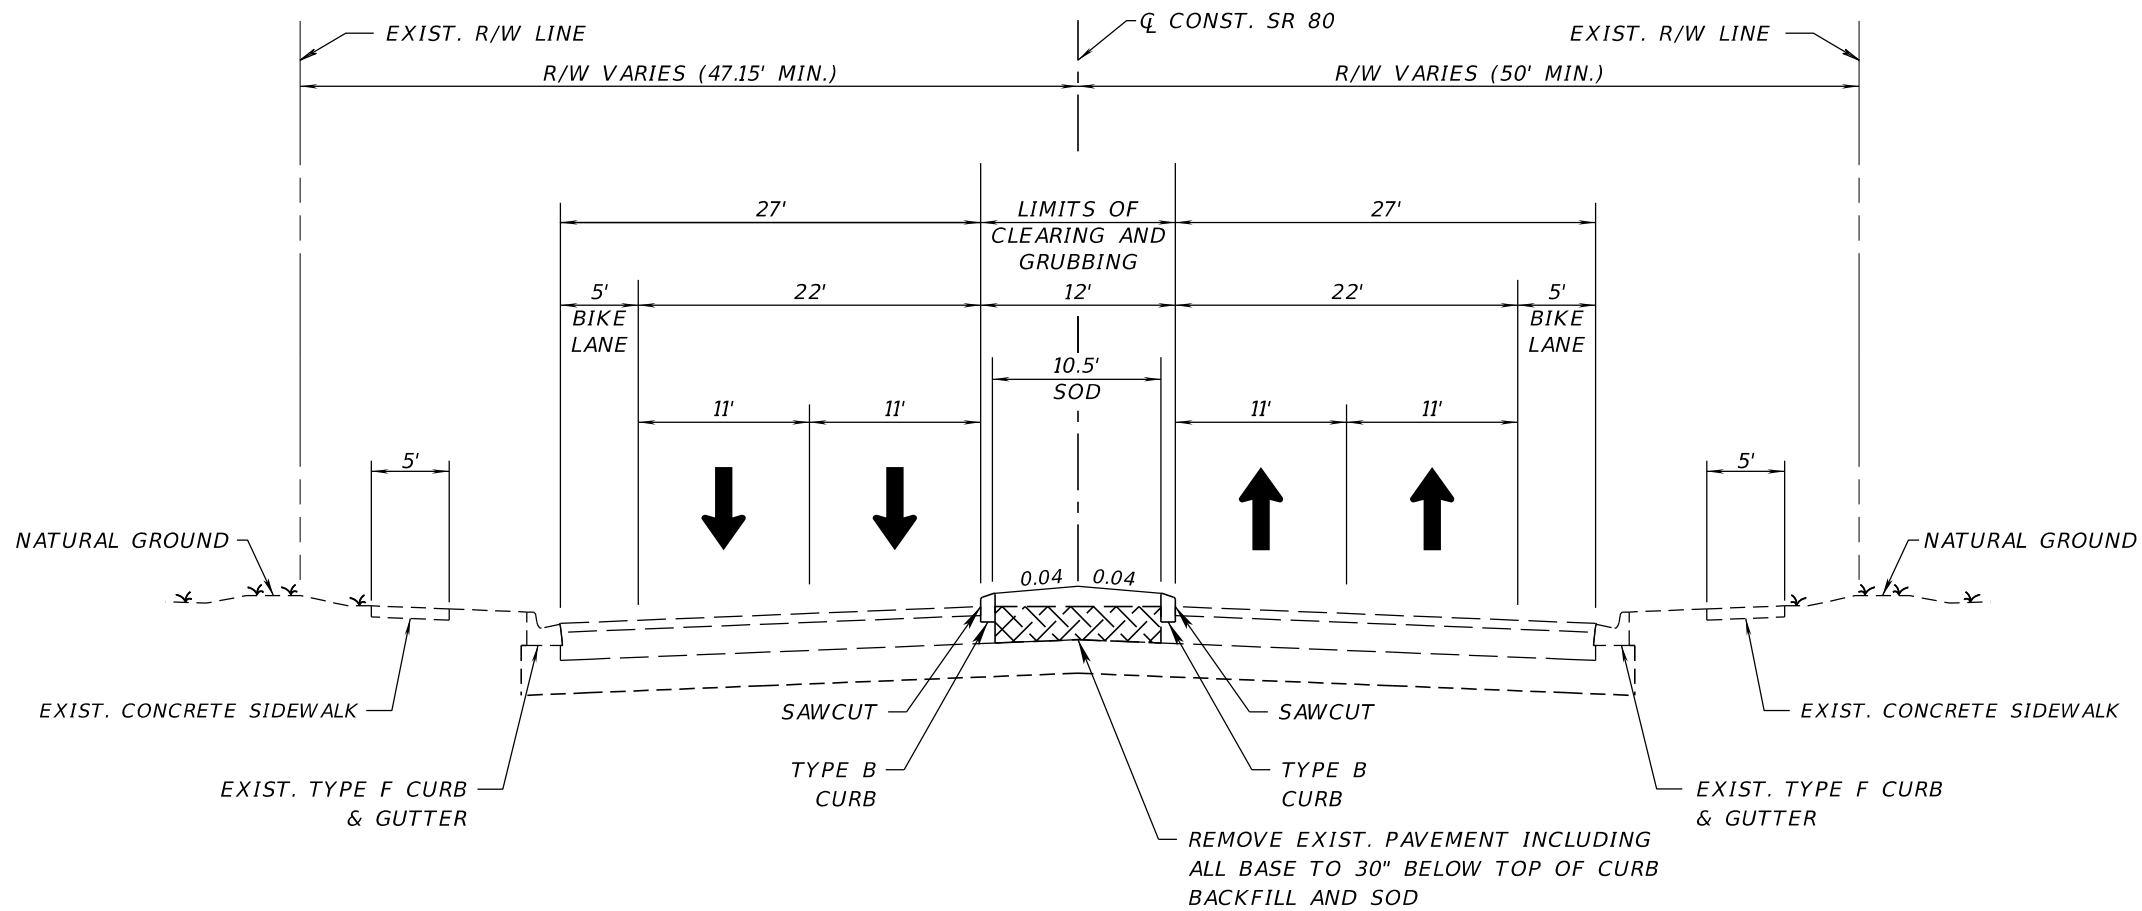

NOTE:
*MILLING AND RESURFACING TO MATCH EXISTING CROSS SLOPES
UNLESS SPECIFIED OTHERWISE. SEE PLANS FOR LOCATIONS.

**SEE TYPICAL SECTION DETAIL SHEET FOR OVERBUILD DETAILS
AND LOCATIONS.

TYPICAL SECTION
S.R. 80
STA. 537+23.65 TO STA. 1191+57.35
TRAVEL LANES, TURN LANES AND SIDE STREETS*

MILL EXISTING ASPHALT PAVEMENT (1.5")
OVERBUILD WITH SP 12.5 STRUCTURAL COURSE (TRAFFIC C)**
RESURFACE WITH FRICTION COURSE FC-12.5 (TRAFFIC C) (1.5") (PG 76-22)


TRAFFIC DATA

CURRENT YEAR = 2025 AADT = 27,000
ESTIMATED OPENING YEAR = 2026 AADT = 28,000
ESTIMATED DESIGN YEAR = 2026 AADT = 28,000
K = 9% D = 56.9% T = 11% (24 HOUR)
DESIGN HOUR T = 4.0%
DESIGN SPEED = 45 MPH STA. 1079+57.00 TO STA. 1117+16.36
35 MPH STA. 1117+16.36 TO STA. 1152+80.36
45 MPH STA. 1152+80.36 TO STA. 1191+34.76
CONTEXT CLASSIFICATION = C3C STA. 1079+57.00 TO STA. 1093+19.27
C2T STA. 1093+19.27 TO STA. 1191+34.76

REVISIONS				ENGINEER OF RECORD	STATE OF FLORIDA DEPARTMENT OF TRANSPORTATION			SHEET NO.
DATE	DESCRIPTION	DATE	DESCRIPTION		ROAD NO.	COUNTY	FINANCIAL PROJECT ID	
				KRIS KARANXHA, P.E. LICENSE NUMBER: 92368 FLORIDA TRANSPORTATION ENGINEERING, INC. 12550 TELECOM DRIVE TEMPLE TERRACE, FLORIDA 33637	S.R. 80	HENDRY	447878-1-52-01	3

TYPICAL SECTION

11/7/2025 10:20:36 AM SebastianMartinez Z:\Projects\DOT\44787815201\Roadway\TYP\SRD02.dgn

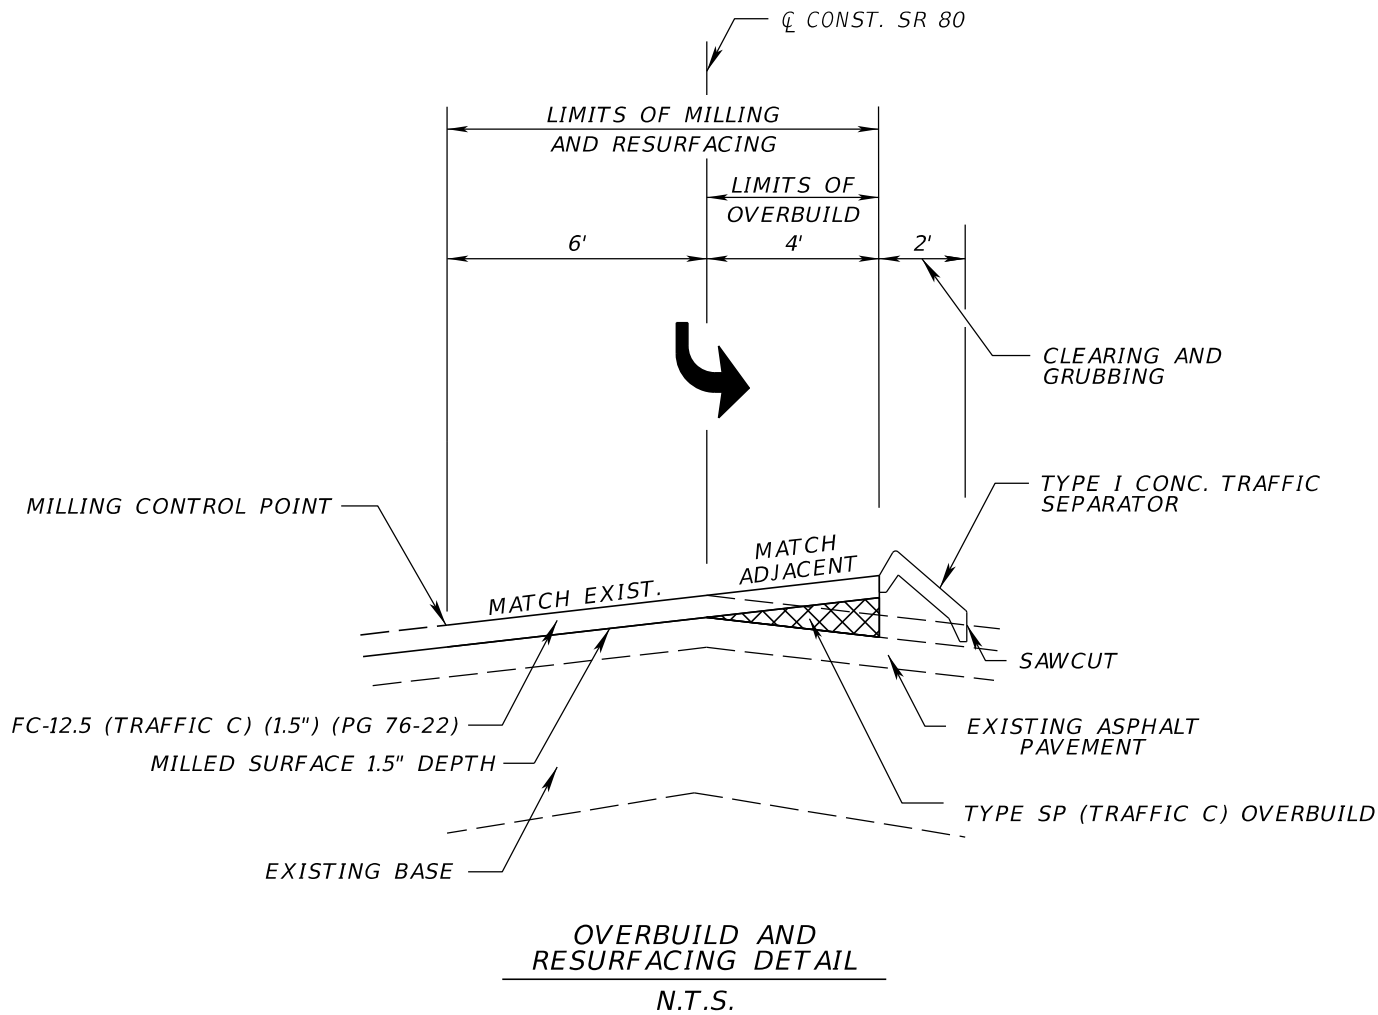

(WB DIRECTIONAL MEDIAN OPENING SHOWN.
EB MEDIAN DIRECTIONAL OPENING IS MIRROR IMAGE.)

OVERBUILD DETAILS						
LOCATION		EXIST. SLOPE (%)	PROPOSED SLOPE (%)	MAX. DEPTH OF OVERBUILD (IN.)	WIDTH OF OVERBUILD (FT.)	AREA OF OVERBUILD (SQ. FT.)
STATION	LANE					
86+22.59	WESTBOUND - LEFT TURN LANE	(-)0.5	EXIST. SLOPE	-	-	-
86+40.00	WESTBOUND - LEFT TURN LANE	(-)0.8	(+)0.8	0.7	3.8	0.2
86+72.50	WESTBOUND - LEFT TURN LANE	(-)0.9	EXIST. SLOPE	-	-	-
86+51.50	WESTBOUND - LEFT TURN LANE	(-)1.0	EXIST. SLOPE	-	-	-
87+00.00	WESTBOUND - LEFT TURN LANE	(-)1.0	(+)1.0	1.1	4.0	0.2
88+00.00	WESTBOUND - LEFT TURN LANE	(-)0.5	(+)0.8	0.7	4.0	0.1
89+00.00	WESTBOUND - LEFT TURN LANE	(-)1.0	(+)1.3	1.1	4.0	0.2
89+28.07	WESTBOUND - LEFT TURN LANE	(-)0.7	EXIST. SLOPE	-	-	-
93+25.56	EASTBOUND - LEFT TURN LANE	(-)0.3	EXIST. SLOPE	-	-	-
94+00.00	EASTBOUND - LEFT TURN LANE	(-)1.0	(+)1.0	1.0	-	0.2
95+00.00	EASTBOUND - LEFT TURN LANE	(-)2.3	(+)1.3	1.6	4.0	0.3
95+80.00	EASTBOUND - LEFT TURN LANE	(-)1.5	EXIST. SLOPE	-	-	-
97+31.00	WESTBOUND - LEFT TURN LANE	(-)0.6	EXIST. SLOPE	-	-	-
98+00.00	WESTBOUND - LEFT TURN LANE	(-)0.1	(+)2.0	1.0	4.0	0.2
99+00.00	WESTBOUND - LEFT TURN LANE	(-)1.3	(+)2.0	1.7	4.0	0.3
99+86.57	WESTBOUND - LEFT TURN LANE	(-)1.2	EXIST. SLOPE	-	-	-
105+17.94	WESTBOUND - LEFT TURN LANE	(-)0.7	EXIST. SLOPE	-	-	-
105+33.00	WESTBOUND - LEFT TURN LANE	(-)1.1	0.0	0.5	4.0	0.1
105+47.00	WESTBOUND - LEFT TURN LANE	(-)1.3	EXIST. SLOPE	-	-	-
1112+20.00	EASTBOUND - LEFT TURN LANE	(-)0.6	EXIST. SLOPE	-	-	-
1113+00.00	EASTBOUND - LEFT TURN LANE	(-)0.3	(+)0.2	0.6	4.0	0.1
1114+00.00	EASTBOUND - LEFT TURN LANE	(-)0.5	(+)1.0	0.7	4.0	0.1
1115+00.00	EASTBOUND - LEFT TURN LANE	(-)0.8	(+)0.8	0.7	4.0	0.1
1115+52.00	EASTBOUND - LEFT TURN LANE	(-)1.8	EXIST. SLOPE	-	-	-
1117+18.95	WESTBOUND - LEFT TURN LANE	(-)0.5	EXIST. SLOPE	-	-	-
1117+34.00	WESTBOUND - LEFT TURN LANE	(-)0.6	(+)0.3	0.4	4.0	0.1
1117+48.00	WESTBOUND - LEFT TURN LANE	(-)0.5	EXIST. SLOPE	-	-	-
1117+69.00	WESTBOUND - LEFT TURN LANE	(-)1.3	EXIST. SLOPE	-	-	-
1118+00.00	WESTBOUND - LEFT TURN LANE	(-)0.8	(+)0.8	0.8	4.0	0.1
1119+00.00	WESTBOUND - LEFT TURN LANE	(-)0.8	(+)1.0	0.9	4.0	0.2
1119+57.50	WESTBOUND - LEFT TURN LANE	(-)0.7	EXIST. SLOPE	-	-	-
1120+69.00	EASTBOUND - LEFT TURN LANE	(+)1.7	EXIST. SLOPE	-	-	-
1121+00.00	EASTBOUND - LEFT TURN LANE	(-)0.3	(+)2.0	1.1	4.0	0.2
1122+00.00	EASTBOUND - LEFT TURN LANE	(-)0.2	(+)1.5	0.8	4.0	0.1
1122+51.50	EASTBOUND - LEFT TURN LANE	(+)0.9	EXIST. SLOPE	-	-	-
1122+72.50	EASTBOUND - LEFT TURN LANE	(-)1.0	EXIST. SLOPE	-	-	-
1123+00.00	EASTBOUND - LEFT TURN LANE	(-)1.8	(+)0.1	0.1	0.6	0.1
1123+01.55	EASTBOUND - LEFT TURN LANE	(-)1.0	EXIST. SLOPE	-	-	-
1127+57.90	WESTBOUND - LEFT TURN LANE	(-)0.4	EXIST. SLOPE	-	-	-
1127+73.00	WESTBOUND - LEFT TURN LANE	(-)0.3	(+)0.5	0.4	4.2	0.1
1127+88.00	WESTBOUND - LEFT TURN LANE	(-)0.1	EXIST. SLOPE	-	-	-
1128+09.00	WESTBOUND - LEFT TURN LANE	(-)0.2	EXIST. SLOPE	-	-	-
1129+00.00	WESTBOUND - LEFT TURN LANE	(-)0.2	(+)1.2	0.8	5.7	0.2
1130+00.00	WESTBOUND - LEFT TURN LANE	(-)1.3	(+)1.3	2.2	6.9	0.6
1130+24.61	WESTBOUND - LEFT TURN LANE	(-)1.2	EXIST. SLOPE	-	-	-
1150+15.80	EASTBOUND - LEFT TURN LANE	(-)0.7	EXIST. SLOPE	-	-	-
1151+00.00	EASTBOUND - LEFT TURN LANE	(-)1.0	(+)1.0	1.0	4.0	0.2
1152+00.00	EASTBOUND - LEFT TURN LANE	(-)1.8	(+)1.5	1.6	4.0	0.3
1152+33.50	EASTBOUND - LEFT TURN LANE	(-)2.2	EXIST. SLOPE	-	-	-
1152+54.50	EASTBOUND - LEFT TURN LANE	(-)1.4	EXIST. SLOPE	-	-	-

REVISIONS				ENGINEER OF RECORD	STATE OF FLORIDA DEPARTMENT OF TRANSPORTATION			SHEET NO.
DATE	DESCRIPTION	DATE	DESCRIPTION		ROAD NO.	COUNTY	FINANCIAL PROJECT ID	
				KRIS KARANXHA, P.E. LICENSE NUMBER: 92368 FLORIDA TRANSPORTATION ENGINEERING, INC. 12550 TELECOM DRIVE TEMPLE TERRACE, FLORIDA 33637	S.R. 80	HENDRY	447878-1-52-01	4


TYPICAL SECTION DETAIL

THE OFFICIAL RECORD OF THIS SHEET IS THE ELECTRONIC FILE DIGITALLY SIGNED AND SEALED UNDER RULE 61G15-23.004, F.A.C.

OVERBUILD DETAILS Cont .						
LOCATION		EXIST . SLOPE (%)	PROPOSED SLOPE (%)	MAX . DEPTH OF OVERBUILD (IN .)	WIDTH OF OVERBUILD (FT .)	AREA OF OVERBUILD (SQ. FT .)
STATION	LANE					
1152+64.00	EASTBOUND - LEFT TURN LANE	(-)1.0	(+)1.6	1.0	3.1	0.1
1152+74.10	EASTBOUND - LEFT TURN LANE	(-)0.9	EXIST . SLOPE	—	—	—
1152+88.90	WESTBOUND - LEFT TURN LANE	(-)1.3	EXIST . SLOPE	—	—	—
1153+00.00	WESTBOUND - LEFT TURN LANE	(-)0.1	(+)0.6	0.6	3.3	0.1
1153+08.50	WESTBOUND - LEFT TURN LANE	(-)1.0	EXIST . SLOPE	—	—	—
1153+29.50	WESTBOUND - LEFT TURN LANE	(-)0.9	EXIST . SLOPE	—	—	—
1154+00.00	WESTBOUND - LEFT TURN LANE	(-)1.3	(+)1.0	1.1	4.0	0.2
1155+00.00	WESTBOUND - LEFT TURN LANE	(-)0.8	(+)1.0	1.0	4.0	0.2
1155+84.09	WESTBOUND - LEFT TURN LANE	(-)0.9	EXIST . SLOPE	—	—	—
1162+37.38	EASTBOUND - LEFT TURN LANE	(-)1.0	EXIST . SLOPE	—	—	—
1163+00.00	EASTBOUND - LEFT TURN LANE	(-)1.8	(+)1.8	1.6	4.0	0.3
1164+00.00	EASTBOUND - LEFT TURN LANE	(-)1.5	(+)1.8	1.6	4.0	0.3
1164+92.50	EASTBOUND - LEFT TURN LANE	(-)0.9	EXIST . SLOPE	—	—	—
1165+13.50	EASTBOUND - LEFT TURN LANE	(-)0.9	EXIST . SLOPE	—	—	—
1165+23.00	EASTBOUND - LEFT TURN LANE	(-)0.9	(+)0.8	0.6	3.1	0.1
1165+33.10	EASTBOUND - LEFT TURN LANE	(-)0.8	EXIST . SLOPE	—	—	—
1165+48.40	WESTBOUND - LEFT TURN LANE	(-)0.7	EXIST . SLOPE	—	—	—
1165+58.00	WESTBOUND - LEFT TURN LANE	(-)1.0	(+)1.0	0.7	3.0	0.1
1165+68.00	WESTBOUND - LEFT TURN LANE	(-)1.0	EXIST . SLOPE	—	—	—
1165+89.00	WESTBOUND - LEFT TURN LANE	(-)1.4	EXIST . SLOPE	—	—	—
1166+00.00	WESTBOUND - LEFT TURN LANE	(-)1.3	(+)1.3	1.3	4.0	0.2
1167+00.00	WESTBOUND - LEFT TURN LANE	(-)1.5	(+)1.3	1.3	4.0	0.2
1168+00.00	WESTBOUND - LEFT TURN LANE	(-)1.5	(+)2.0	1.8	4.0	0.3
1168+44.00	WESTBOUND - LEFT TURN LANE	(-)0.8	EXIST . SLOPE	—	—	—
1173+78.94	WESTBOUND - LEFT TURN LANE	0.0	EXIST . SLOPE	—	—	—
1174+00.00	WESTBOUND - LEFT TURN LANE	(-)0.1	(+)0.3	0.3	4.0	0.1
1174+07.50	WESTBOUND - LEFT TURN LANE	(-)0.2	EXIST . SLOPE	—	—	—
1174+28.50	WESTBOUND - LEFT TURN LANE	(-)0.5	EXIST . SLOPE	—	—	—
1175+00.00	WESTBOUND - LEFT TURN LANE	(-)1.2	(+)0.8	1.0	4.0	0.2
1176+00.00	WESTBOUND - LEFT TURN LANE	(-)0.8	(+)0.5	0.7	4.0	0.1
1176+83.50	WESTBOUND - LEFT TURN LANE	(-)1.5	EXIST . SLOPE	—	—	—
1178+93.50	EASTBOUND - LEFT TURN LANE	0.0	EXIST . SLOPE	—	—	—
1179+00.00	EASTBOUND - LEFT TURN LANE	0.0	(+)1.5	0.4	1.3	0.1
1180+00.00	EASTBOUND - LEFT TURN LANE	(-)1.3	(+)2.3	1.8	4.0	0.3
1181+00.00	EASTBOUND - LEFT TURN LANE	(-)1.3	(+)2.3	1.7	4.0	0.3
1181+48.50	EASTBOUND - LEFT TURN LANE	(-)1.1	EXIST . SLOPE	—	—	—
1181+69.50	EASTBOUND - LEFT TURN LANE	(-)1.5	EXIST . SLOPE	—	—	—
1181+79.00	EASTBOUND - LEFT TURN LANE	(-)1.4	(+)1.7	1.2	3.1	0.1
1181+89.10	EASTBOUND - LEFT TURN LANE	(-)1.2	EXIST . SLOPE	—	—	—
1182+15.90	WESTBOUND - LEFT TURN LANE	(-)1.3	EXIST . SLOPE	—	—	—
1182+26.00	WESTBOUND - LEFT TURN LANE	(-)1.3	(+)2.5	1.4	3.1	0.2
1182+35.50	WESTBOUND - LEFT TURN LANE	(-)1.3	EXIST . SLOPE	—	—	—
1182+56.50	WESTBOUND - LEFT TURN LANE	(-)1.2	EXIST . SLOPE	—	—	—
1183+00.00	WESTBOUND - LEFT TURN LANE	(-)1.0	(+)2.3	1.6	4.0	0.3
1184+00.00	WESTBOUND - LEFT TURN LANE	(-)1.0	(+)2.0	1.5	4.0	0.3
1185+00.00	WESTBOUND - LEFT TURN LANE	(-)1.3	(+)2.2	1.0	2.3	0.1
1185+11.50	WESTBOUND - LEFT TURN LANE	(-)1.1	EXIST . SLOPE	—	—	—


REVISIONS				ENGINEER OF RECORD	STATE OF FLORIDA DEPARTMENT OF TRANSPORTATION			TYPICAL SECTION DETAIL	SHEET NO. 5
DATE	DESCRIPTION	DATE	DESCRIPTION		ROAD NO.	COUNTY	FINANCIAL PROJECT ID		
				KRIS KARANXHA, P.E. LICENSE NUMBER: 92368 FLORIDA TRANSPORTATION ENGINEERING, INC. 12550 TELECOM DRIVE TEMPLE TERRACE, FLORIDA 33637	S.R. 80	HENDRY	447878-1-52-01		

THE OFFICIAL RECORD OF THIS SHEET IS THE ELECTRONIC FILE DIGITALLY SIGNED AND SEALED UNDER RULE 61G15-23.004, F.A.C.

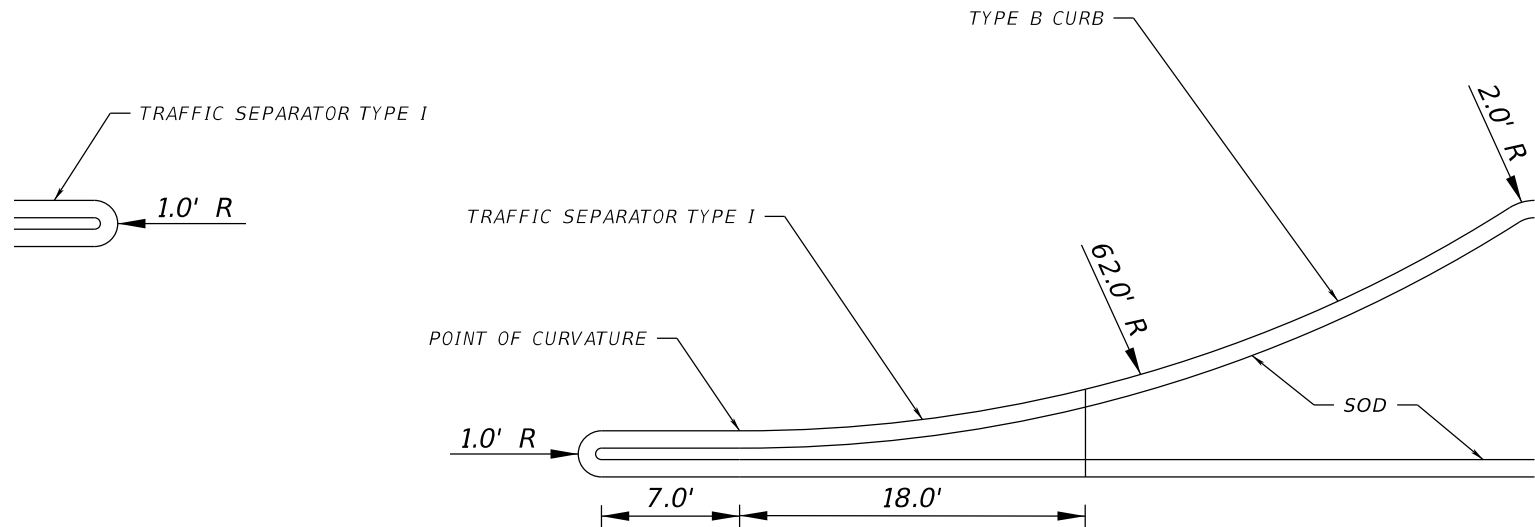

DIRECTIONAL MEDIAN OPENING (N.T.S.)

STA. 86+10.00 TO STA. 86+72.50
STA. 105+05.50 TO STA. 105+68.00
STA. 1115+52.00 TO STA. 1116+14.50
STA. 1117+6.50 TO STA. 1117+69.00
STA. 1122+51.50 TO STA. 1123+14.00
STA. 1127+88.00 TO STA. 1128+9.00
STA. 1173+66.50 TO STA. 1174+28.50

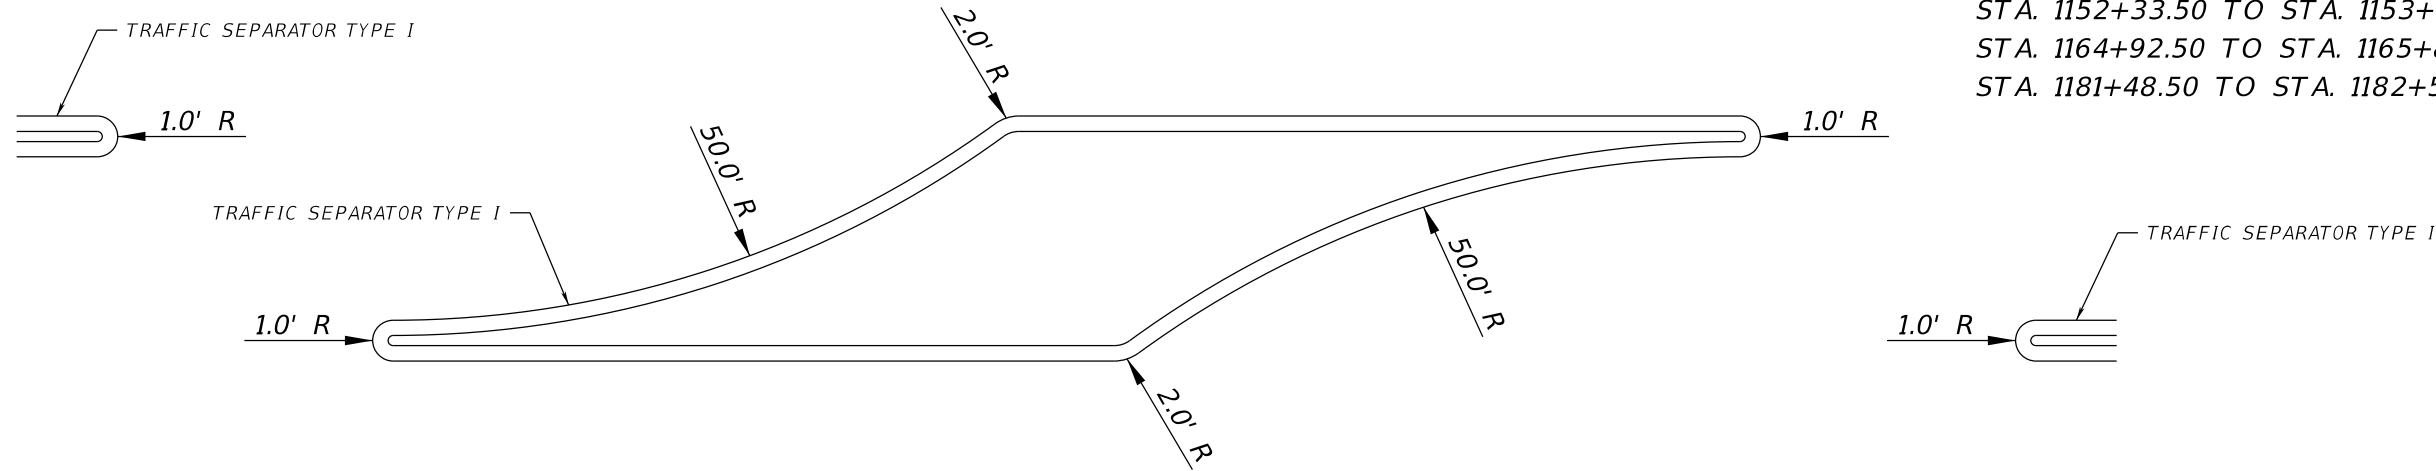

TWO-WAY DIRECTIONAL MEDIAN OPENING (N.T.S.)

STA. 1152+33.50 TO STA. 1153+29.50
STA. 1164+92.50 TO STA. 1165+89.00
STA. 1181+48.50 TO STA. 1182+56.50


11/7/2025 10:20:36 AM SebastianMartinez Z:\Projects\FDOT\44787815201\Roadway\TYP\SRD02.dgn

REVISIONS				ENGINEER OF RECORD	STATE OF FLORIDA DEPARTMENT OF TRANSPORTATION			SHEET NO.
DATE	DESCRIPTION	DATE	DESCRIPTION		ROAD NO.	COUNTY	FINANCIAL PROJECT ID	
				KRIS KARANXHA, P.E. LICENSE NUMBER: 92368 FLORIDA TRANSPORTATION ENGINEERING, INC. 12550 TELECOM DRIVE TEMPLE TERRACE, FLORIDA 33637	S.R. 80	HENDRY	447878-1-52-01	6


MEDIAN DETAIL

THE OFFICIAL RECORD OF THIS SHEET IS THE ELECTRONIC FILE DIGITALLY SIGNED AND SEALED UNDER RULE 61G15-23.004, F.A.C.


11/7/2025 10:20:37 AM SebastianMartinez
Z:\Projects\FDOT\44787815201\Roadway\TYP\SRD02.dgn

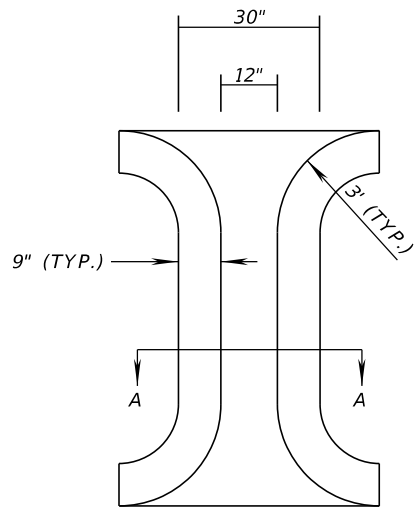


CONCRETE MEDIAN FLUME DETAIL
N.T.S.

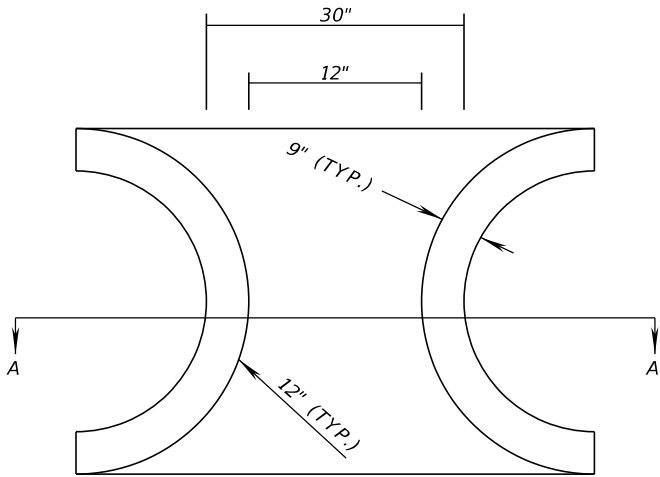

DRAINAGE SLOT DETAIL FOR CONCRETE TRAFFIC SEPARATOR
N.T.S.

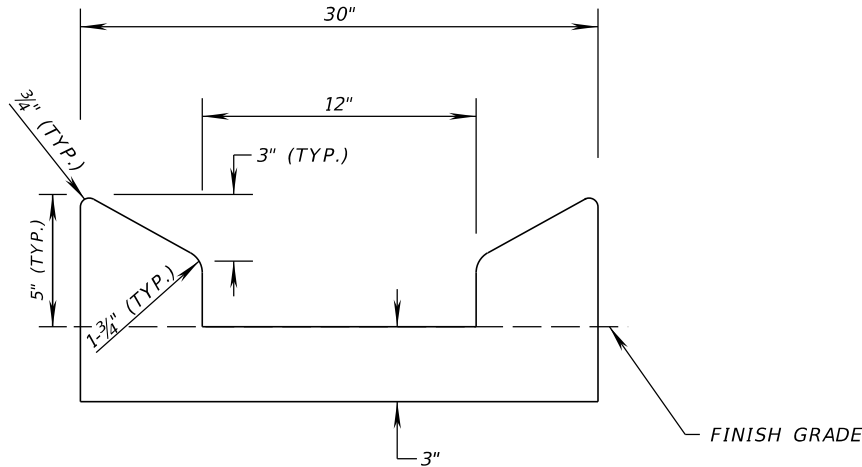

SECTION A-A
N.T.S.
CENTER OF FLUME LOCATIONS
STA. 1109+00.00 STA. 1109+50.00
STA. 1110+00.00 STA. 1110+50.00
STA. 1111+10.00



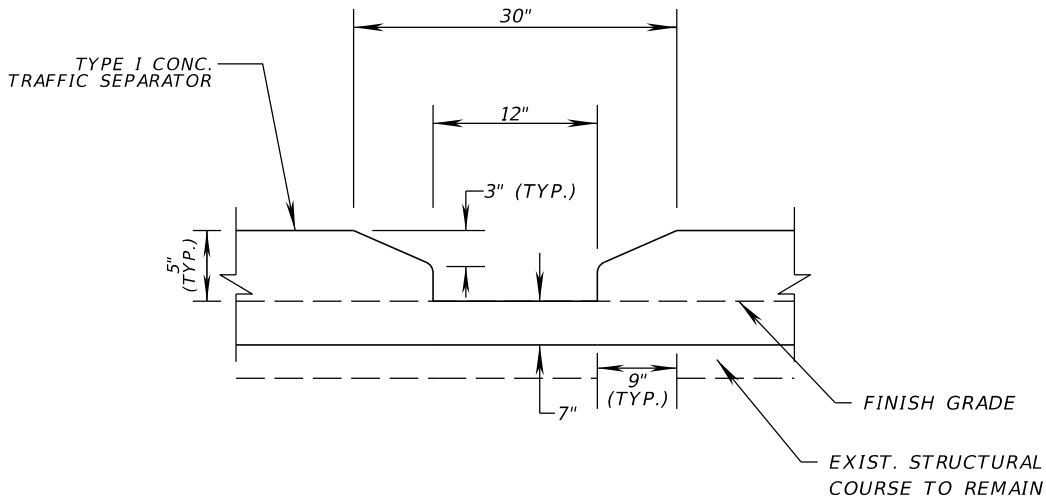


SECTION A-A
N.T.S.
CENTER OF DRAINAGE SLOT LOCATIONS
STA. 106+00.00 STA. 106+25.00
STA. 106+50.00 STA. 106+75.00
STA. 107+00.00 STA. 107+25.00
STA. 107+50.00 STA. 107+75.00
STA. 108+00.00 STA. 1112+00.00
STA. 1112+10.00

REVISIONS				ENGINEER OF RECORD		STATE OF FLORIDA DEPARTMENT OF TRANSPORTATION			SHEET NO.
DATE	DESCRIPTION	DATE	DESCRIPTION	KRIS KARANXHA, P.E. LICENSE NUMBER: 92368 FLORIDA TRANSPORTATION ENGINEERING, INC. 12550 TELECOM DRIVE TEMPLE TERRACE, FLORIDA 33637		ROAD NO.	COUNTY	FINANCIAL PROJECT ID	
						S.R. 80	HENDRY	447878-1-52-01	

THE OFFICIAL RECORD OF THIS SHEET IS THE ELECTRONIC FILE DIGITALLY SIGNED AND SEALED UNDER RULE 61G15-23.004, F.A.C.


11/7/2025 10:20:43 AM SebastianMartinez
Z:\Projects\FDOT\44787815201\Roadway\PLAN\RD02.dgn

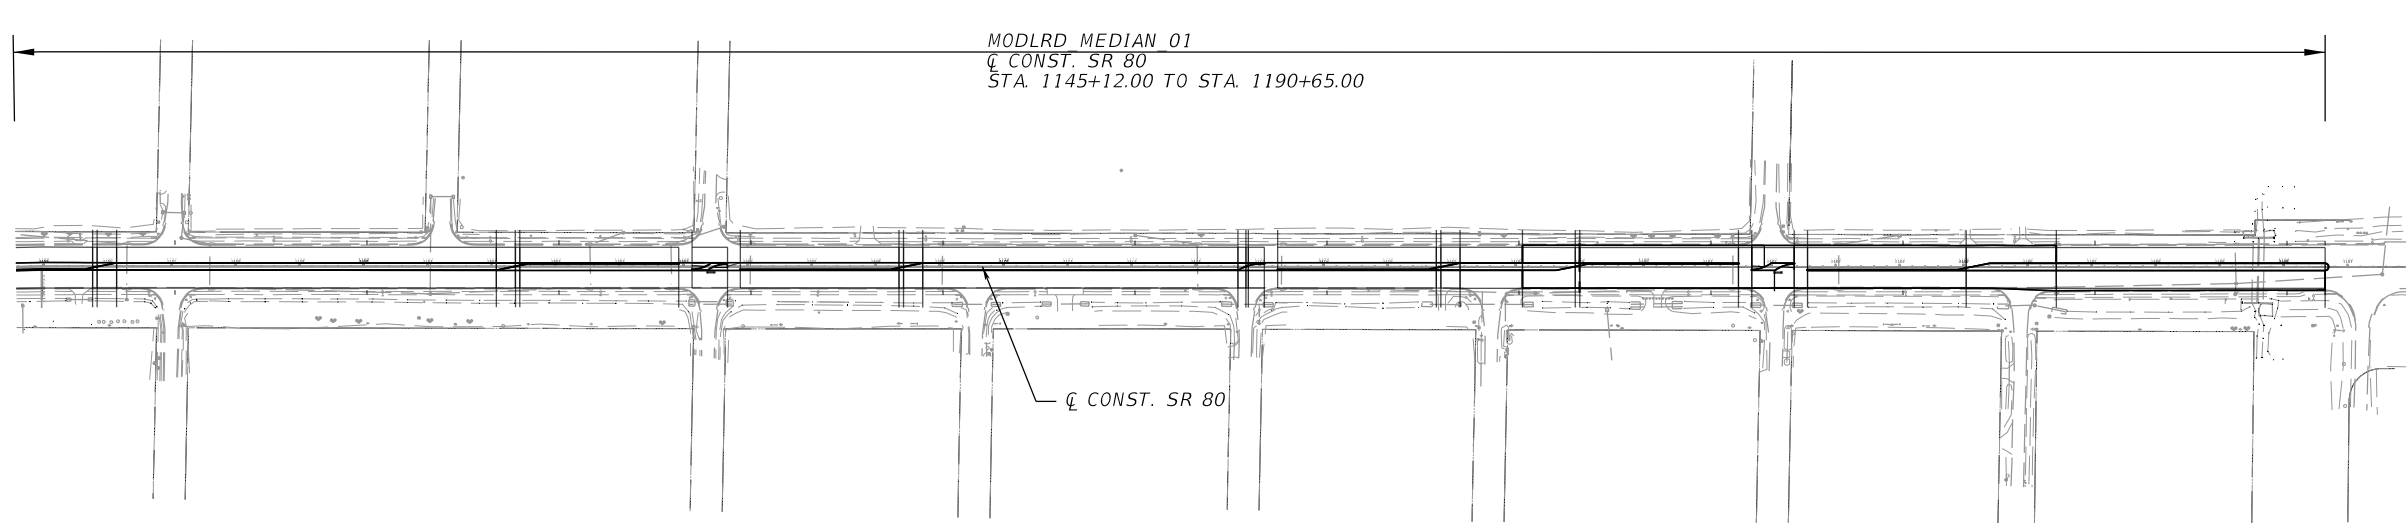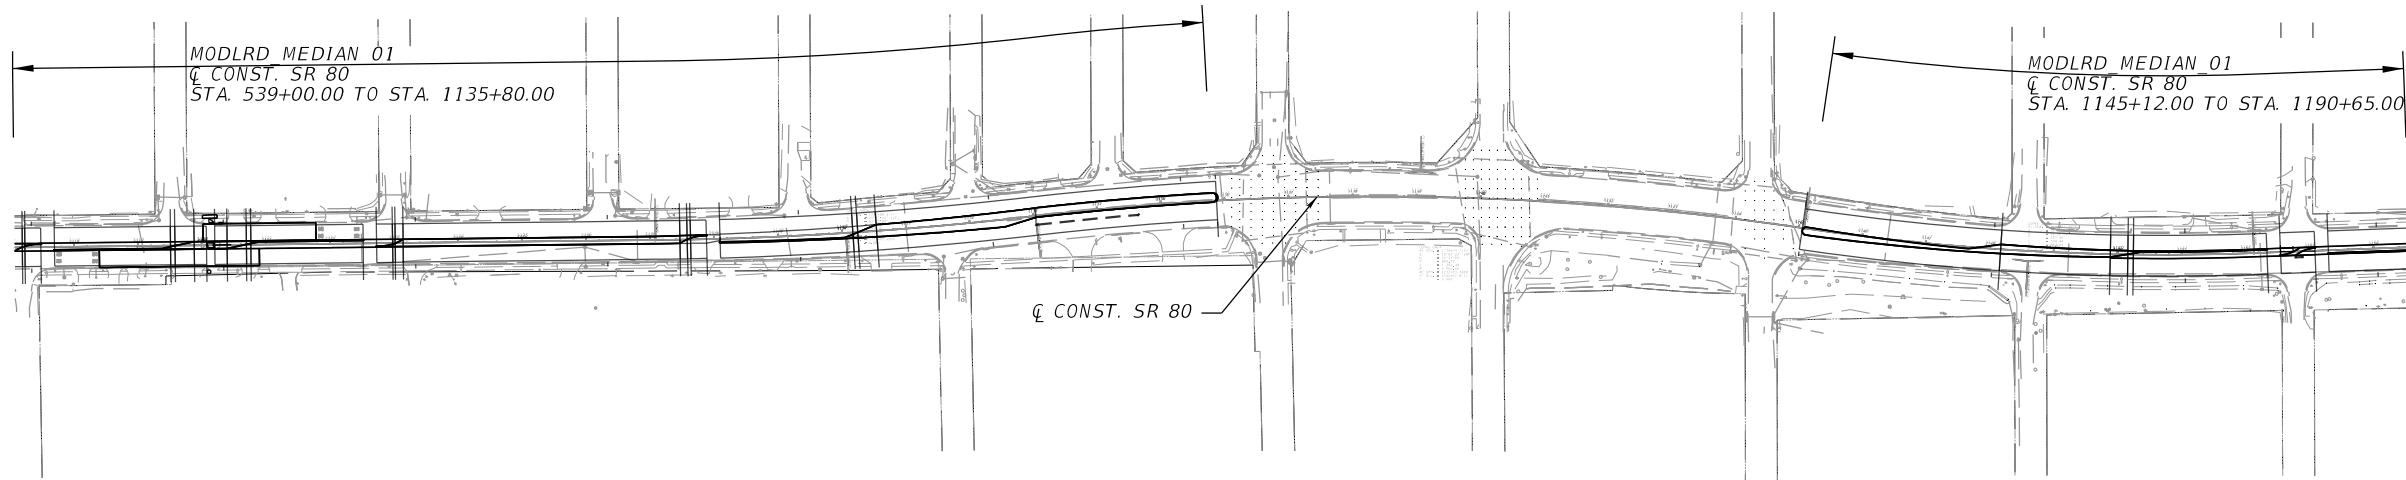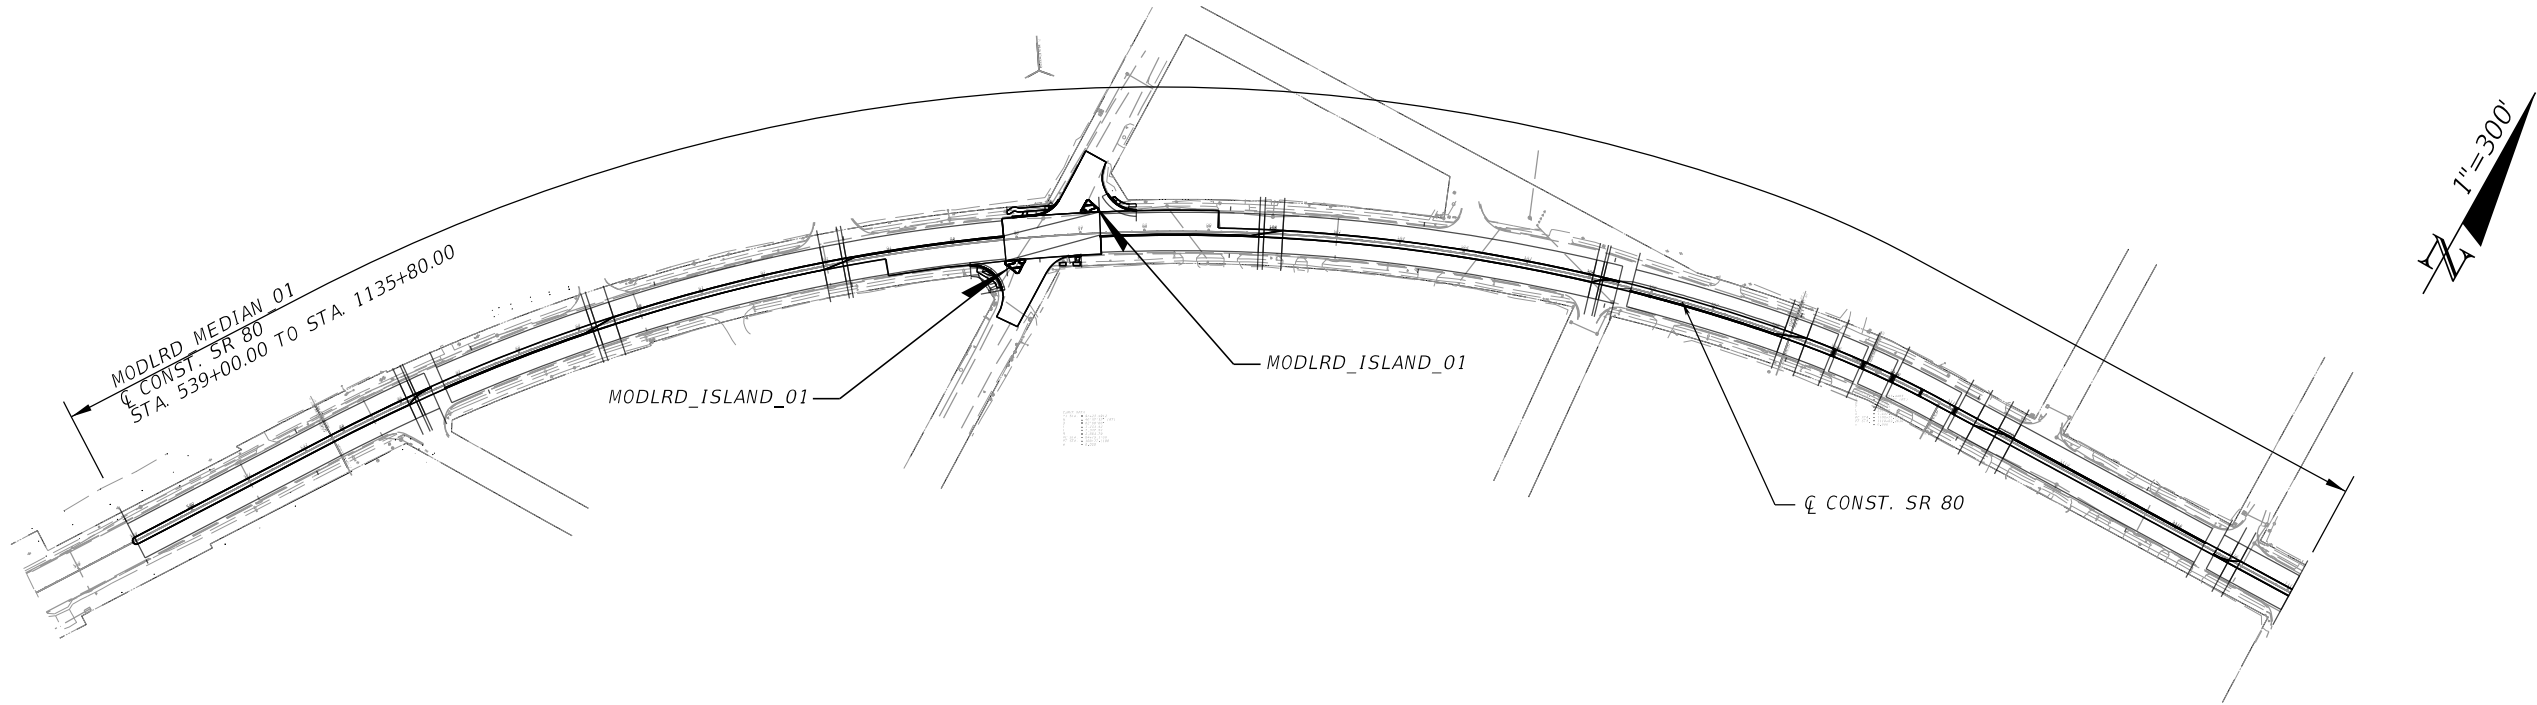

REVISIONS				ENGINEER OF RECORD	STATE OF FLORIDA DEPARTMENT OF TRANSPORTATION			MODEL MANAGEMENT	SHEET NO.
DATE	DESCRIPTION	DATE	DESCRIPTION		ROAD NO.	COUNTY	FINANCIAL PROJECT ID		
				KRIS KARANXHA, P.E. LICENSE NUMBER: 92368 FLORIDA TRANSPORTATION ENGINEERING, INC. 12550 TELECOM DRIVE TEMPLE TERRACE, FLORIDA 33637	S.R. 80	HENDRY	447878-1-52-01		8

THE OFFICIAL RECORD OF THIS SHEET IS THE ELECTRONIC FILE DIGITALLY SIGNED AND SEALED UNDER RULE 61G15-23.004, F.A.C.

11/7/2025 10:20:45 AM SebastianMartinez
Z:\Projects\FDOT\44787815201\Roadway\PLAYRD01.dgn

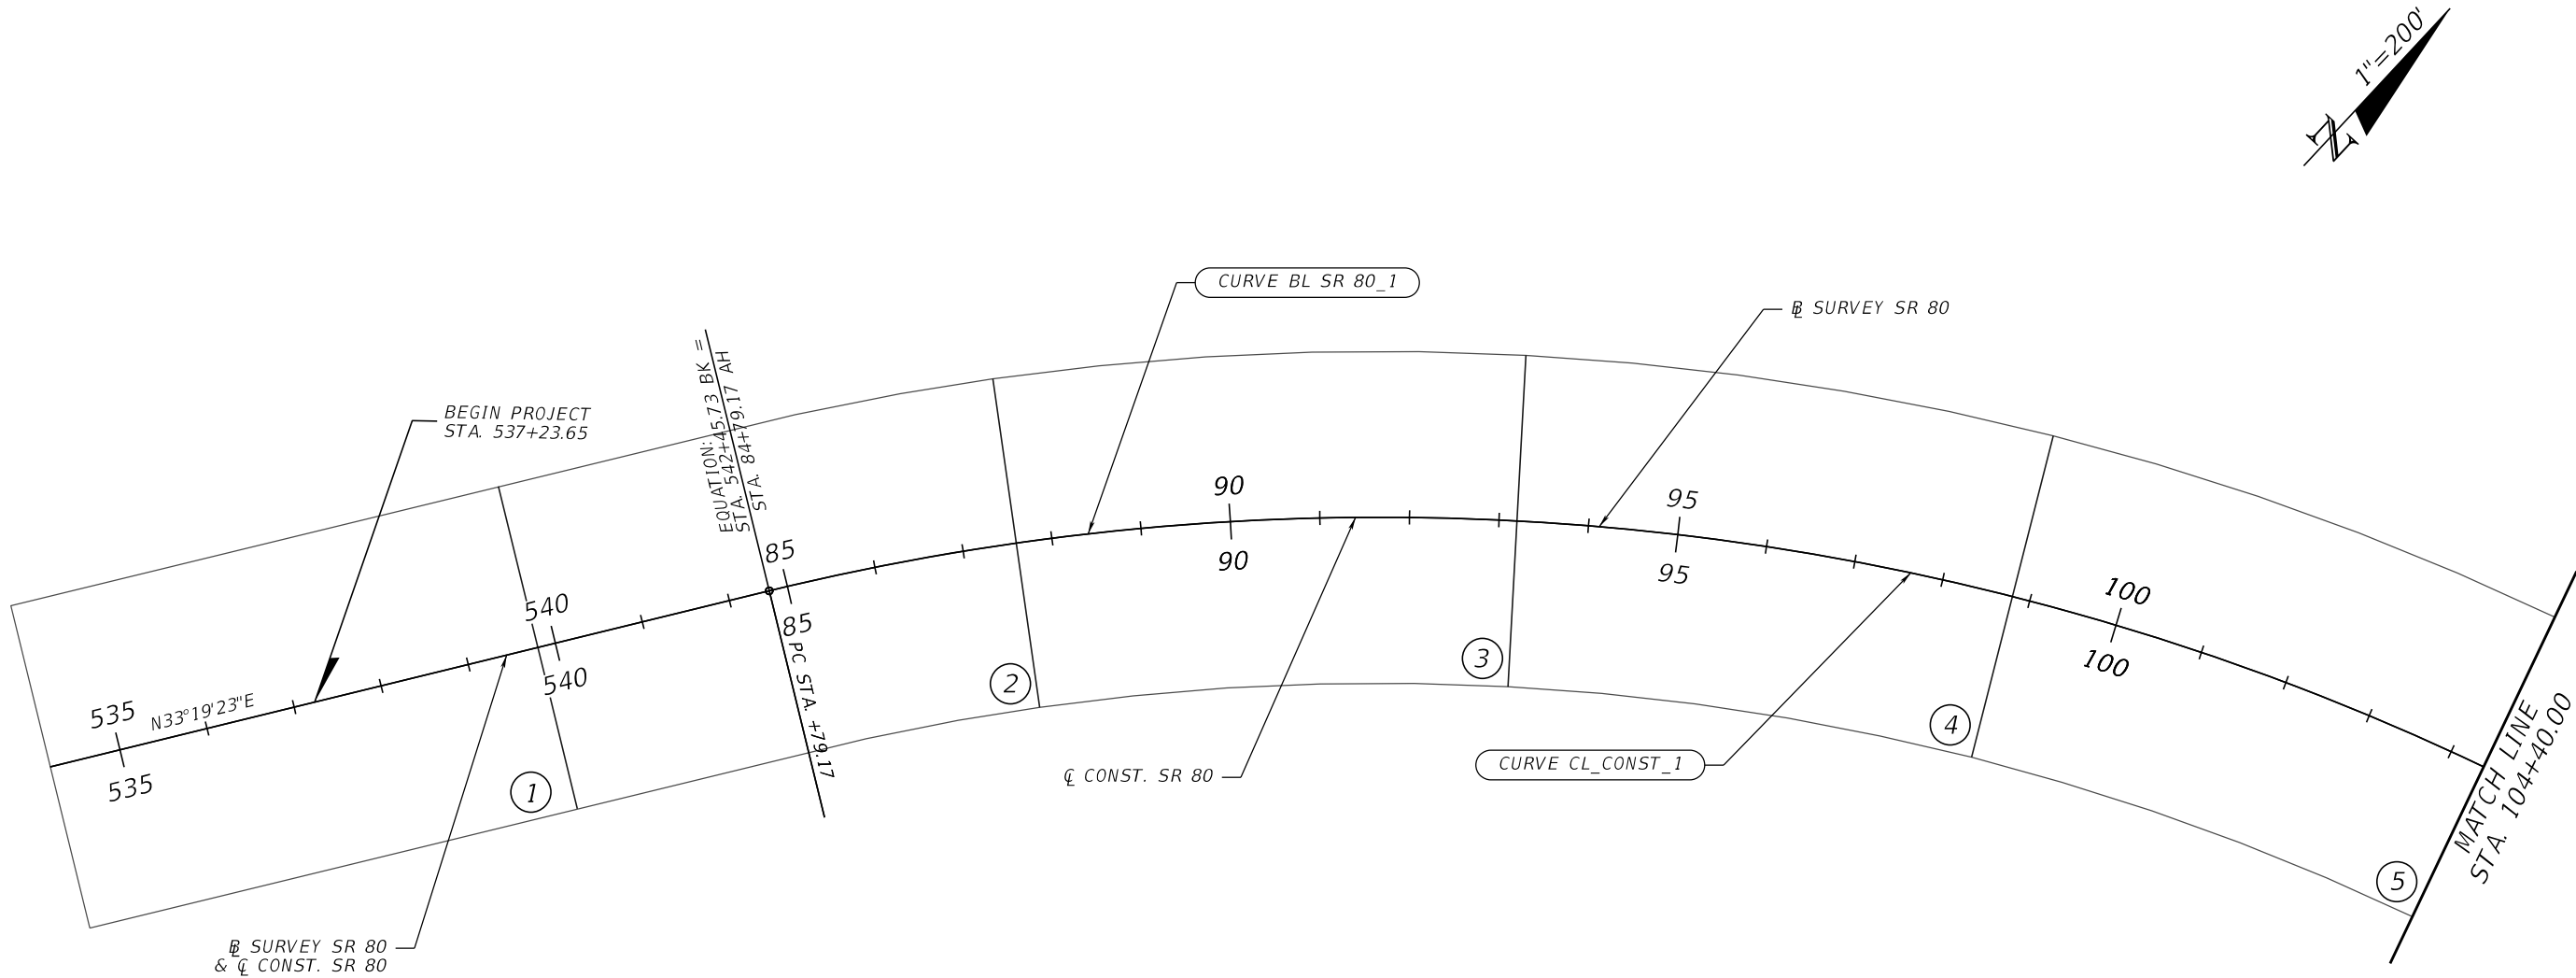


CURVE DATA CL_CONST_1
PI STA. = 97+23.59
 Δ = 46°57'32" (RT)
D = 02°00'00"
T = 1,244.42
L = 2,347.94
R = 2,864.79
PC STA. = 84+79.17
PT STA. = 108+27.11
e = NC

CURVE DATA BL_SR_80_1
PI STA. = 99+99.97
 Δ = 55°55'27" (RT)
D = 02°00'00"
T = 1,520.80
L = 2,796.21
R = 2,864.79
PC STA. = 84+79.17
PT STA. = 112+75.38
e = NC

REVISIONS				ENGINEER OF RECORD	STATE OF FLORIDA DEPARTMENT OF TRANSPORTATION			PROJECT LAYOUT	SHEET NO. 9
DATE	DESCRIPTION	DATE	DESCRIPTION		ROAD NO.	COUNTY	FINANCIAL PROJECT ID		
				KRIS KARANXHA, P.E. LICENSE NUMBER: 92368 FLORIDA TRANSPORTATION ENGINEERING, INC. 12550 TELECOM DRIVE TEMPLE TERRACE, FLORIDA 33637	S.R. 80	HENDRY	447878-1-52-01		

THE OFFICIAL RECORD OF THIS SHEET IS THE ELECTRONIC FILE DIGITALLY SIGNED AND SEALED UNDER RULE 61G15-23.004, F.A.C.

11/7/2025 10:20:46 AM SebastianMartinez
Z:\Projects\FDOT\44787815201\Roadway\PLAYRD01.dgn

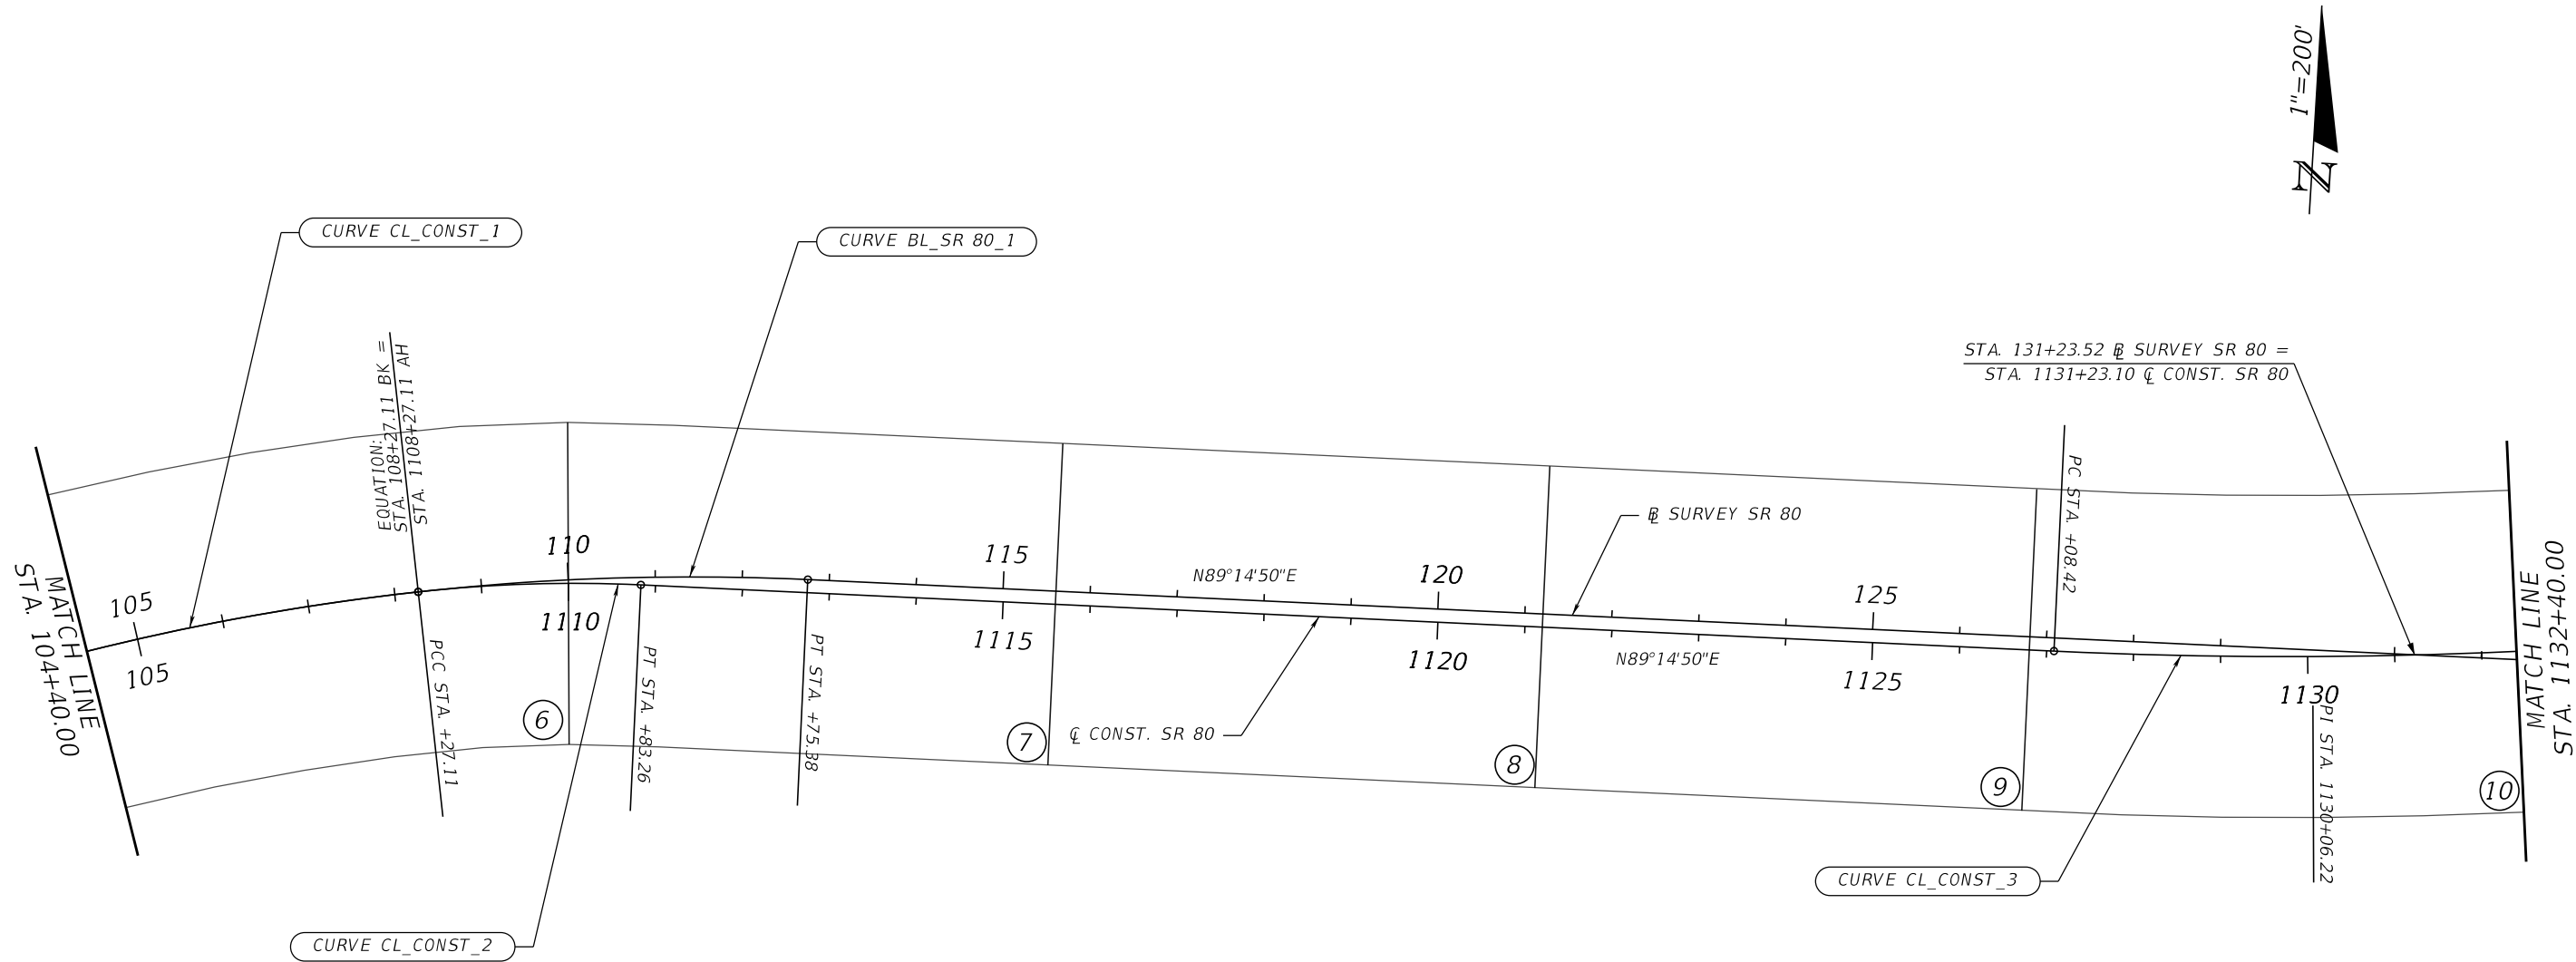

CURVE DATA BL_SR 80_1
PI STA. = 99+99.97
 Δ = 55°55'27" (RT)
D = 02°00'00"
T = 1,520.80
L = 2,796.21
R = 2,864.79
PC STA. = 84+79.17
PT STA. = 112+75.38
e = NC

CURVE DATA CL_CONST_1
PI STA. = 97+23.59
 Δ = 46°57'32" (RT)
D = 02°00'00"
T = 1,244.42
L = 2,347.94
R = 2,864.79
PC STA. = 84+79.17
PCC STA. = 108+27.11
e = NC

CURVE DATA CL_CONST_2
PI STA. = 1109+55.45
 Δ = 08°57'55" (RT)
D = 03°30'00"
T = 128.34
L = 256.15
R = 1,637.02
PCC STA. = 1108+27.11
PT STA. = 1110+83.26
e = 0.034

CURVE DATA CL_CONST_3
PI STA. = 1130+06.22
 Δ = 05°57'02" (LT)
D = 01°00'00"
T = 297.80
L = 595.06
R = 595.06
PC STA. = 1127+08.42
PRC STA. = 1133+03.48
e = NC

REVISIONS				ENGINEER OF RECORD		STATE OF FLORIDA DEPARTMENT OF TRANSPORTATION			PROJECT LAYOUT	SHEET NO. 10
DATE	DESCRIPTION	DATE	DESCRIPTION	KRIS KARANXHA, P.E. LICENSE NUMBER: 92368 FLORIDA TRANSPORTATION ENGINEERING, INC. 12550 TELECOM DRIVE TEMPLE TERRACE, FLORIDA 33637		ROAD NO.	COUNTY	FINANCIAL PROJECT ID		
						S.R. 80	HENDRY	447878-1-52-01		

THE OFFICIAL RECORD OF THIS SHEET IS THE ELECTRONIC FILE DIGITALLY SIGNED AND SEALED UNDER RULE 61G15-23.004, F.A.C.

CURVE DATA CL_CONST_3

PI STA. = 1130+06.22

Δ = 05°57'02" (LT)

D = 01°00'00"

T = 297.80

L = 595.06

R = 595.06

PC STA. = 1127+08.42

PRC STA. = 1133+03.48

e = NC

CURVE DATA CL_CONST_4

PI STA. = 1139+09.22

Δ = 15°03'22" (RT)

D = 01°15'00"

T = 605.74

L = 1,204.49

R = 4,583.66

PRC STA. = 1133+03.48

PRC STA. = 1145+07.97

e = NC

CURVE DATA CL_CONST_5

PI STA. = 1148+61.45

Δ = 10°34'27" (LT)

D = 01°30'00"

T = 353.48


L = 704.94

R = 704.94

PRC STA. = 1145+07.97

PT STA. = 1152+12.92

e = NC

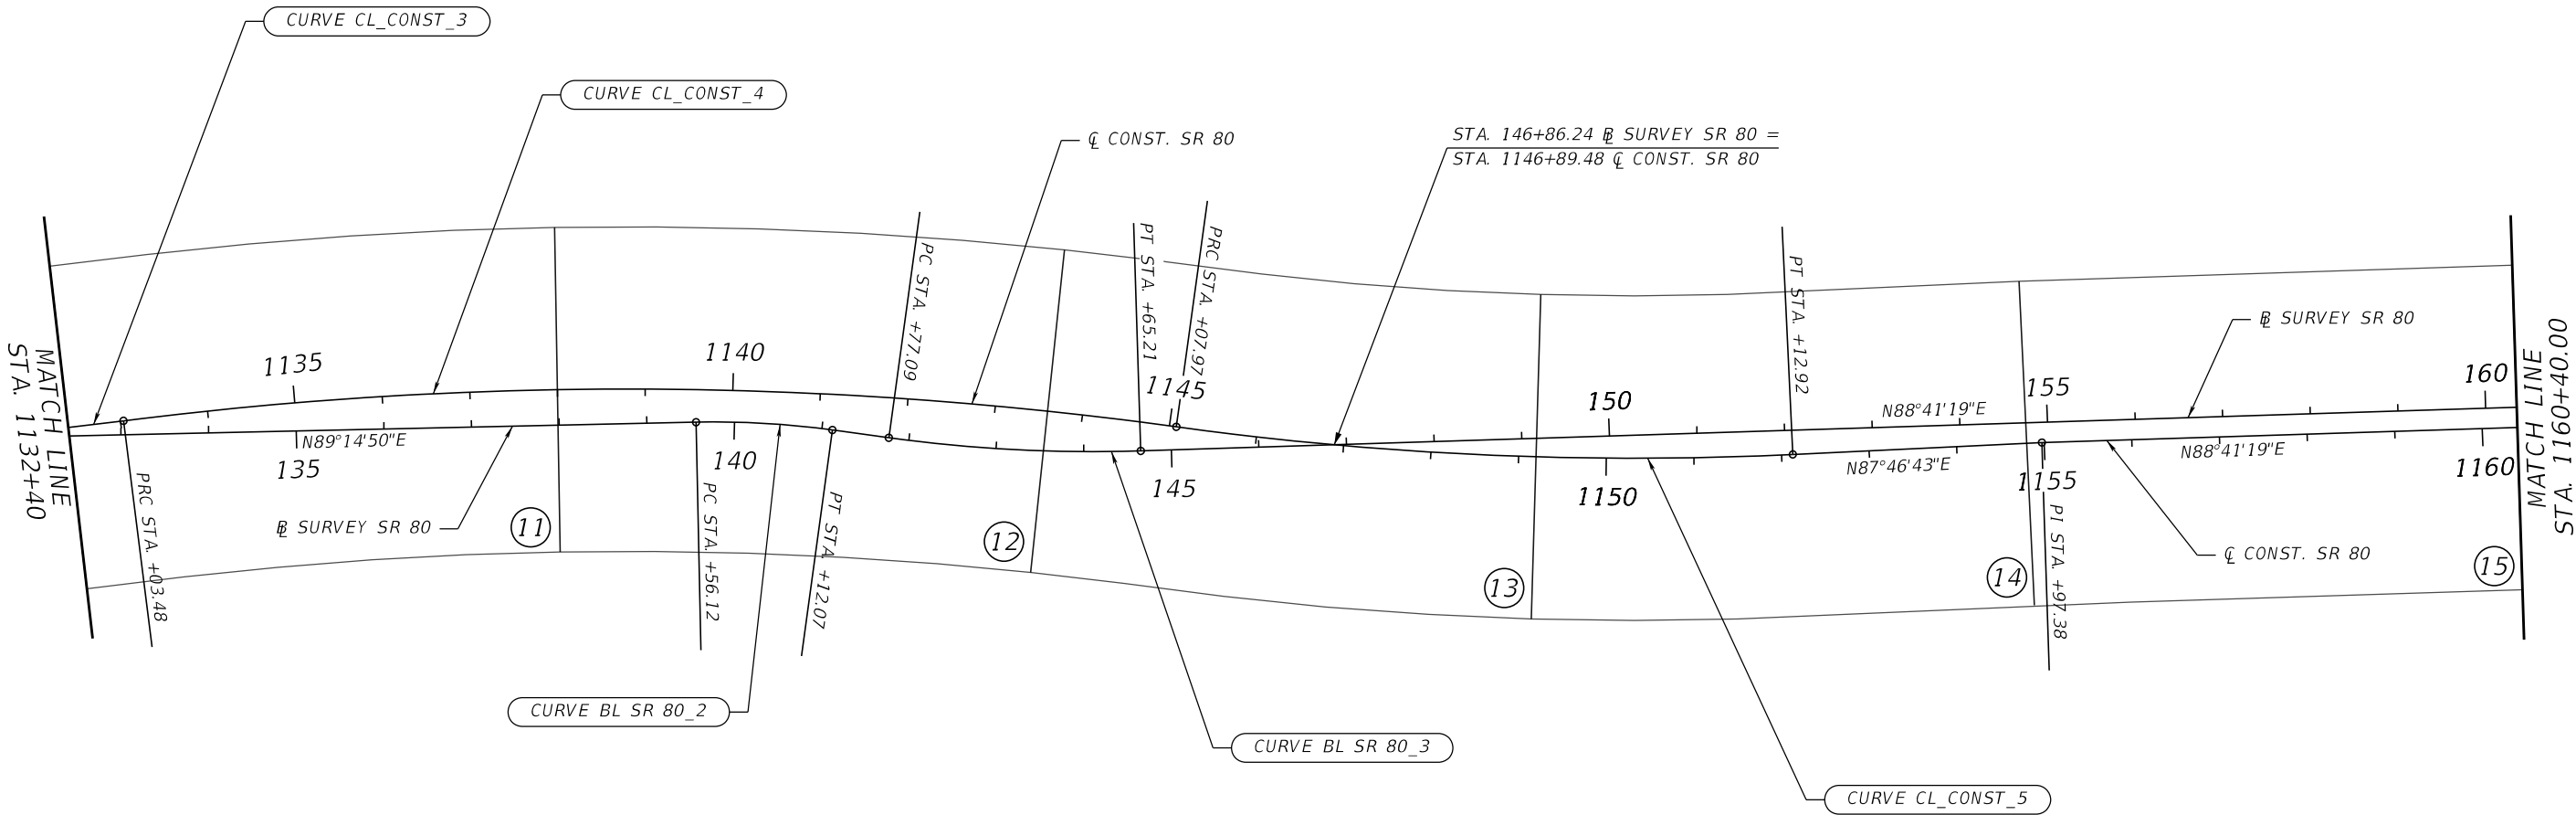

CURVE DATA BL_SR_80_2

PI STA. = 140+34.26

Δ = 09°02'43" (RT)

D = 05°48'00"

T = 78.14

L = 155.95

R = 987.86

PC STA. = 139+56.12

PT STA. = 141+12.07

e = NC

CURVE DATA BL_SR_80_3

PI STA. = 143+21.49

Δ = 09°36'14" (LT)

D = 03°20'00"

T = 144.40

L = 288.12

R = 1,718.87



PC STA. = 141+77.09

PT STA. = 144+65.21

e = NC

REVISIONS				ENGINEER OF RECORD		STATE OF FLORIDA DEPARTMENT OF TRANSPORTATION			PROJECT LAYOUT	SHEET NO. 11
DATE	DESCRIPTION	DATE	DESCRIPTION	KRIS KARANXHA, P.E. LICENSE NUMBER: 92368 FLORIDA TRANSPORTATION ENGINEERING, INC. 12550 TELECOM DRIVE TEMPLE TERRACE, FLORIDA 33637		ROAD NO.	COUNTY	FINANCIAL PROJECT ID		
						S.R. 80	HENDRY	447878-1-52-01		


11/7/2025 10:20:47 AM SebastianMartinez
Z:\Projects\FDOT\44787815201\Roadway\PLAYRD01.dgn

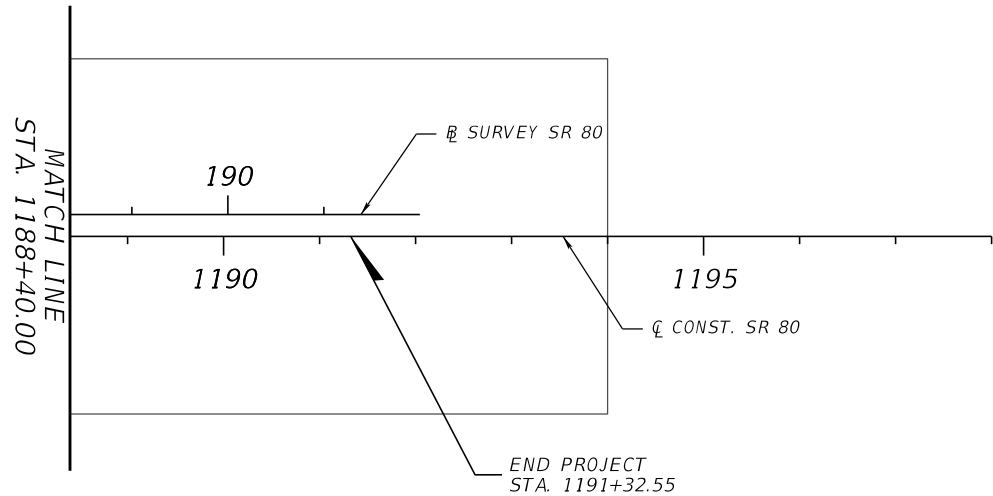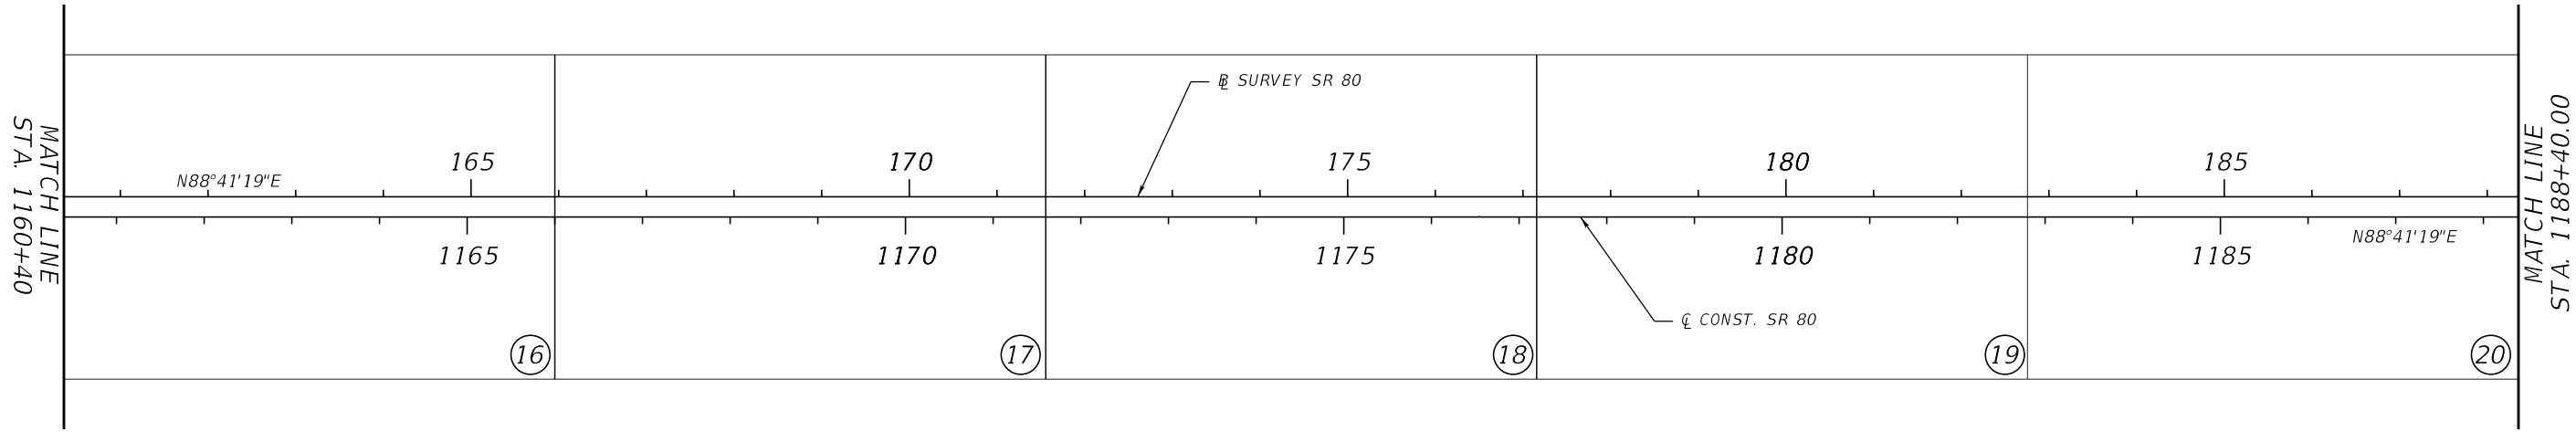

REVISIONS				ENGINEER OF RECORD	STATE OF FLORIDA DEPARTMENT OF TRANSPORTATION			PROJECT LAYOUT	SHEET NO. 12
DATE	DESCRIPTION	DATE	DESCRIPTION		ROAD NO.	COUNTY	FINANCIAL PROJECT ID		
				KRIS KARANXHA, P.E. LICENSE NUMBER: 92368 FLORIDA TRANSPORTATION ENGINEERING, INC. 12550 TELECOM DRIVE TEMPLE TERRACE, FLORIDA 33637	S.R. 80	HENDRY	447878-1-52-01		


THE OFFICIAL RECORD OF THIS SHEET IS THE ELECTRONIC FILE DIGITALLY SIGNED AND SEALED UNDER RULE 61G15-23.004, F.A.C.

11/7/2025 10:20:47 AM SebastianMartinez Z:\Projects\FDOT\447878\Survey\CTLSRD01.dgn

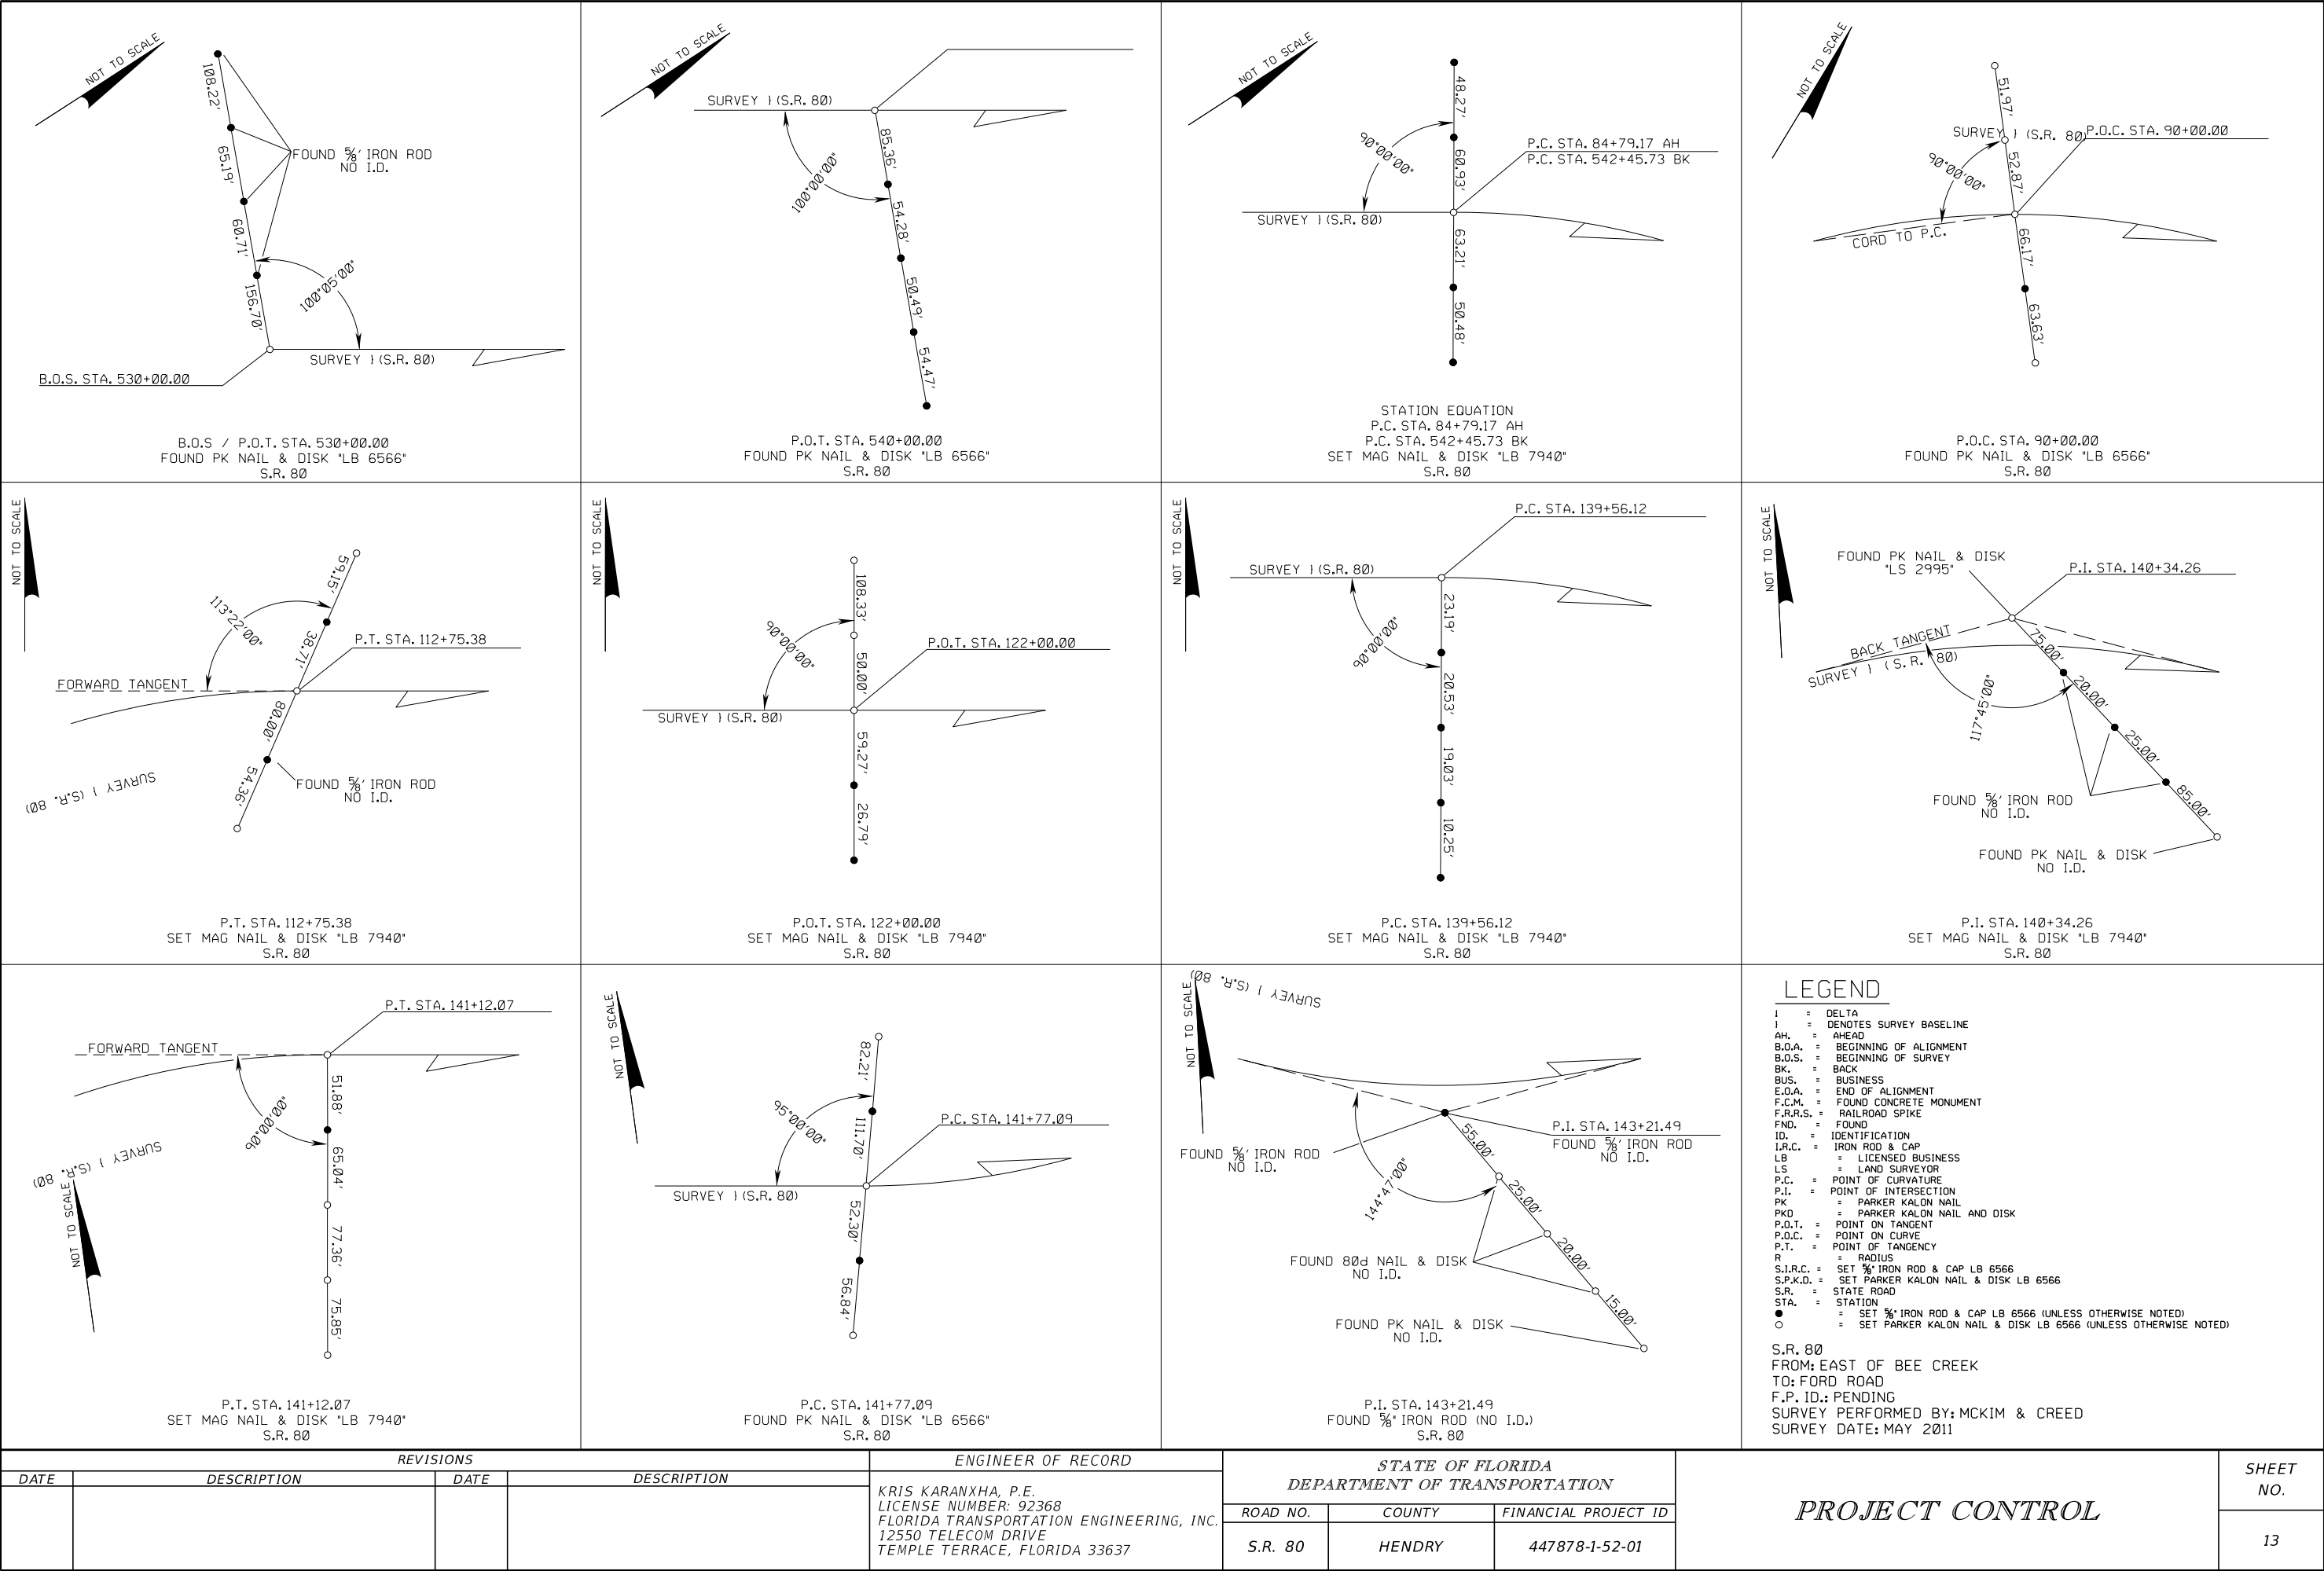







THE OFFICIAL RECORD OF THIS SHEET IS THE ELECTRONIC FILE DIGITALLY SIGNED AND SEALED UNDER RULE 61G15-23.004, F.A.C.

11/7/2025 10:20:48 AM SebastianMartinez
Z:\Projects\FDOT\447878\15201\Survey\CTLSRD01.dgn

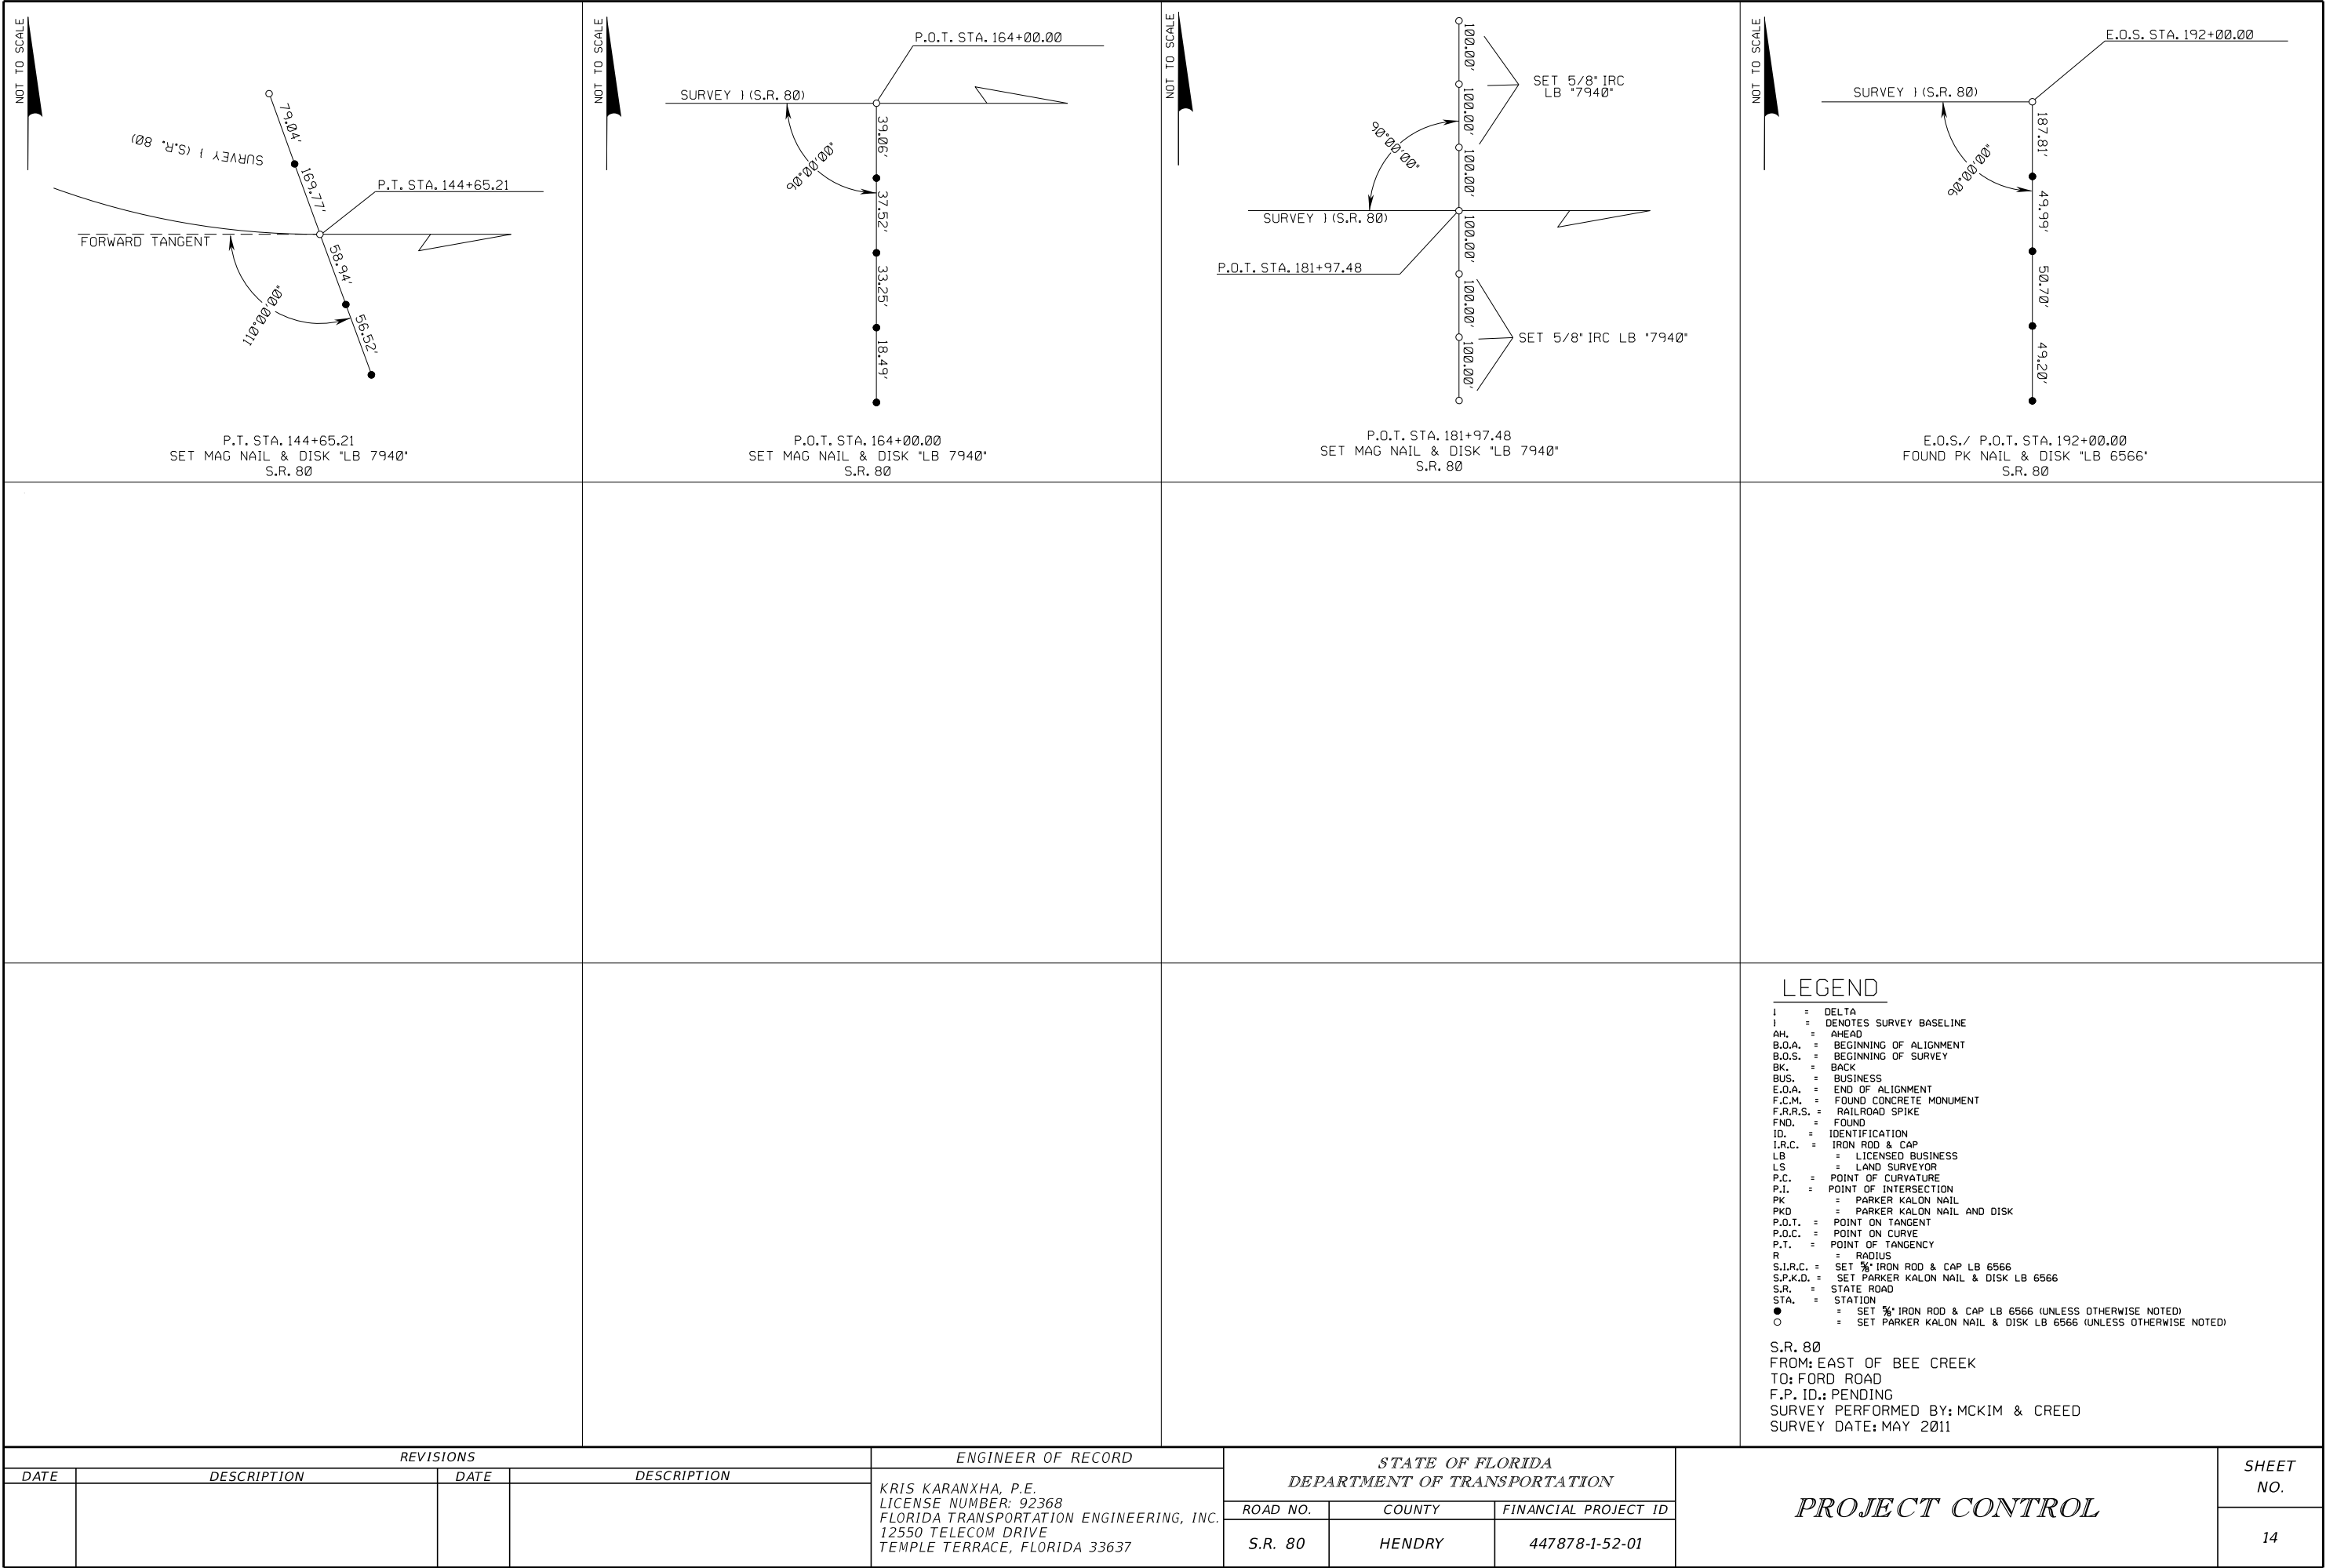

THE OFFICIAL RECORD OF THIS SHEET IS THE ELECTRONIC FILE DIGITALLY SIGNED AND SEALED UNDER RULE 61G15-23.004, F.A.C.

11/7/2025 10:20:48 AM SebastianMartinez Z:\Projects\FDOT\44787815201-Roadway\CURCRD01.dgn

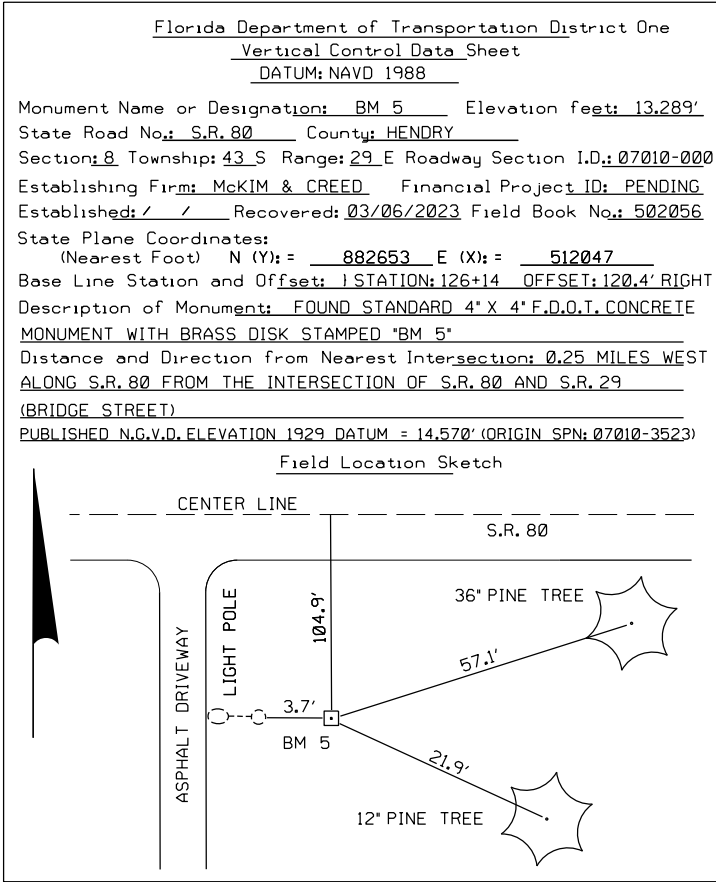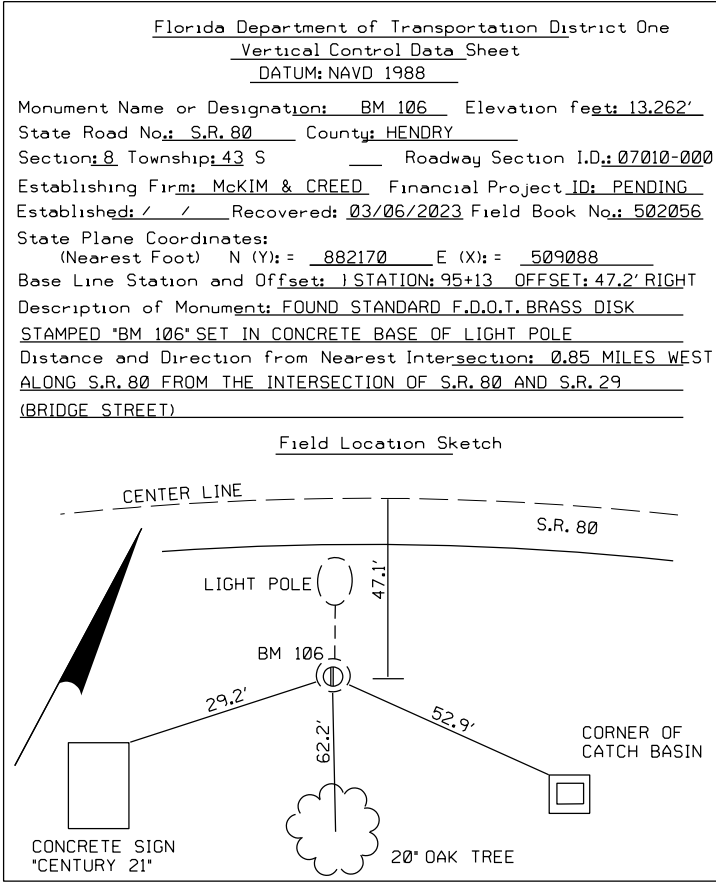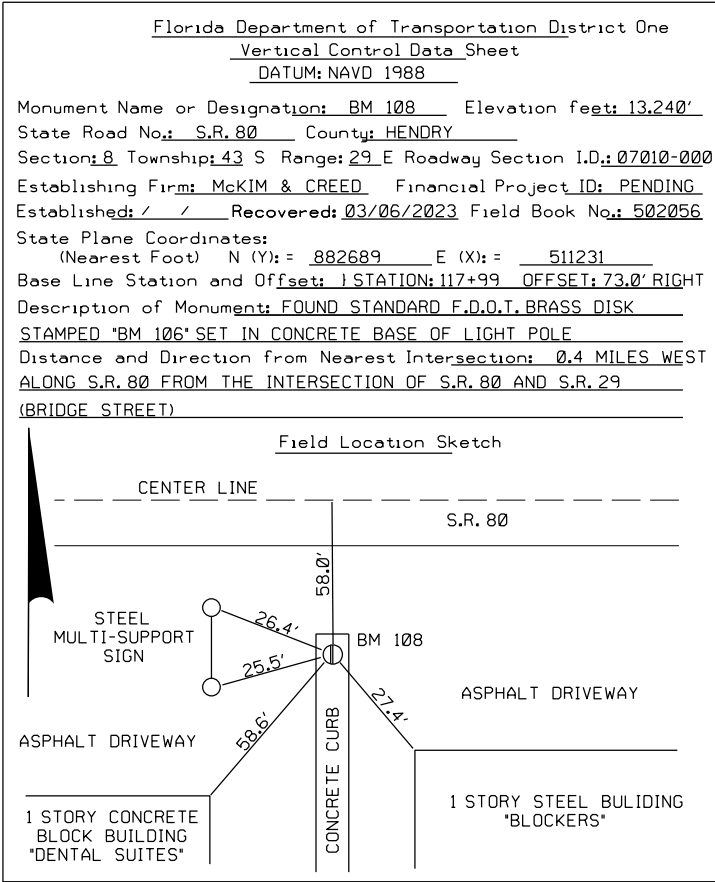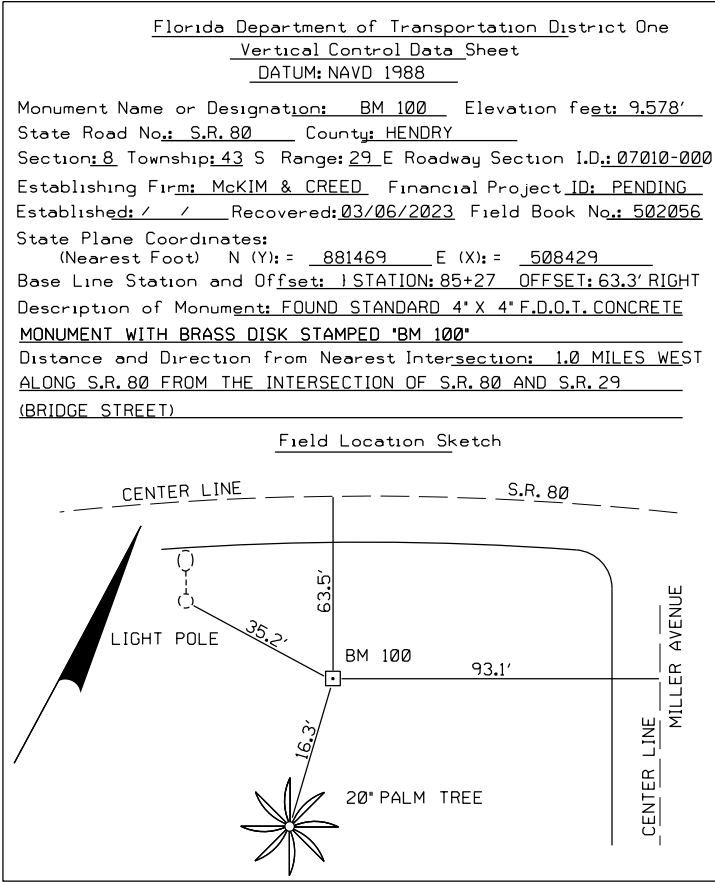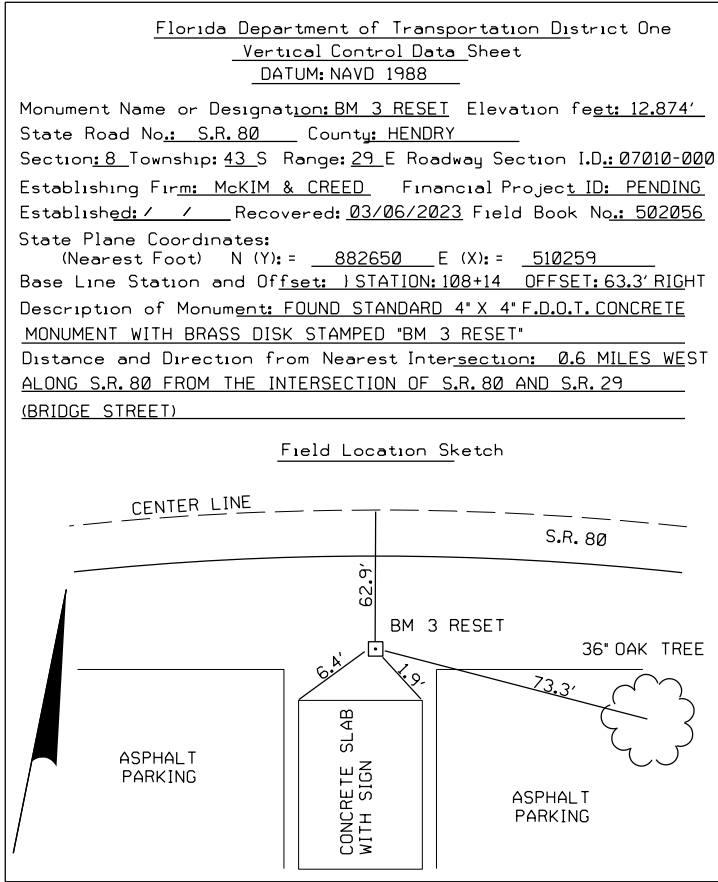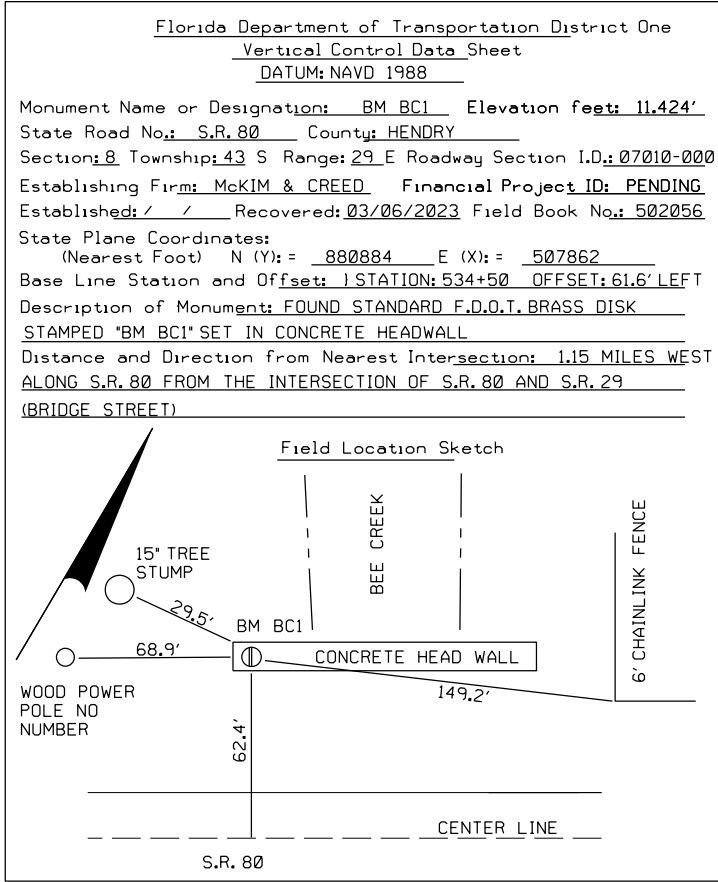

REVISIONS			
DATE	DESCRIPTION	DATE	DESCRIPTION







ENGINEER OF RECORD	
KRIS KARANXHA, P.E. LICENSE NUMBER: 92368 FLORIDA TRANSPORTATION ENGINEERING, INC. 12550 TELECOM DRIVE TEMPLE TERRACE, FLORIDA 33637	

STATE OF FLORIDA DEPARTMENT OF TRANSPORTATION		
ROAD NO.	COUNTY	FINANCIAL PROJECT ID
S.R. 80	HENDRY	447878-1-52-01

VERTICAL CONTROL DATA SHEET (1)	
SHEET NO.	15

THE OFFICIAL RECORD OF THIS SHEET IS THE ELECTRONIC FILE DIGITALLY SIGNED AND SEALED UNDER RULE 61G15-23.004, F.A.C.

11/7/2025 10:20:49 AM SebastianMartinez Z:\Projects\FDOT\4478781\5201-Roadway\CURCRD02.dgn

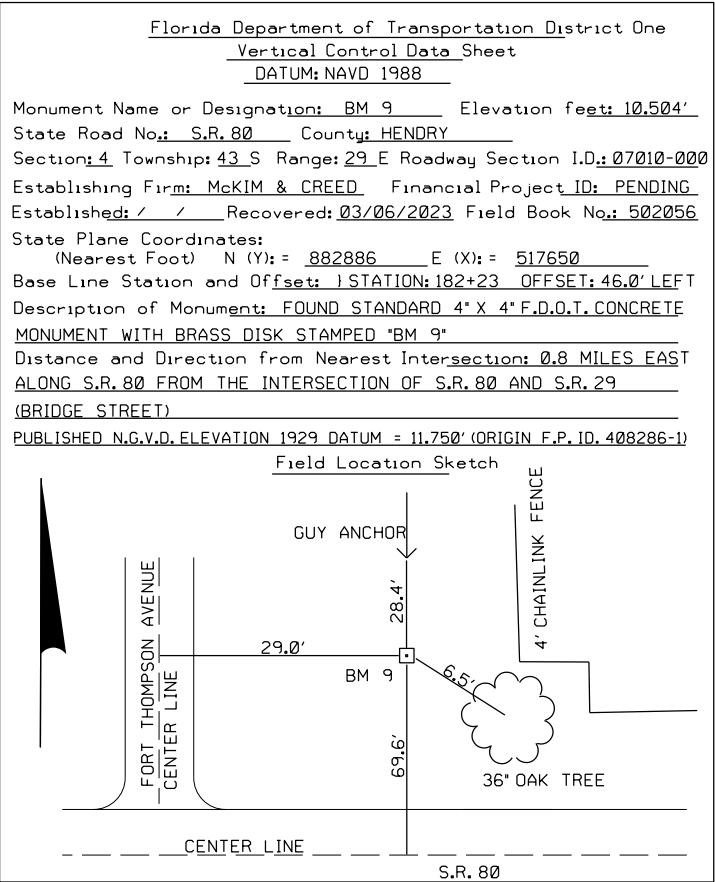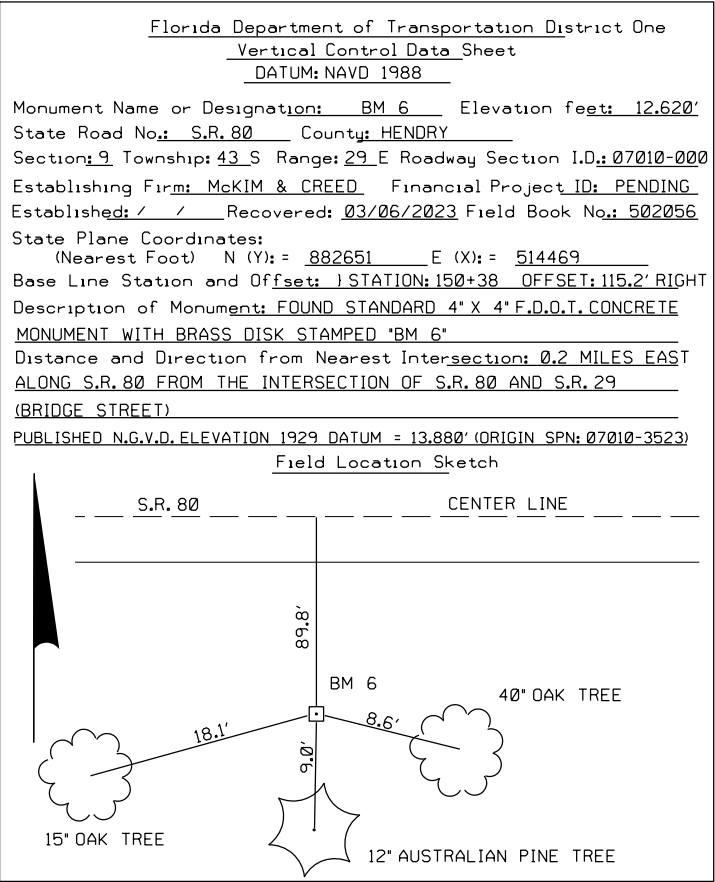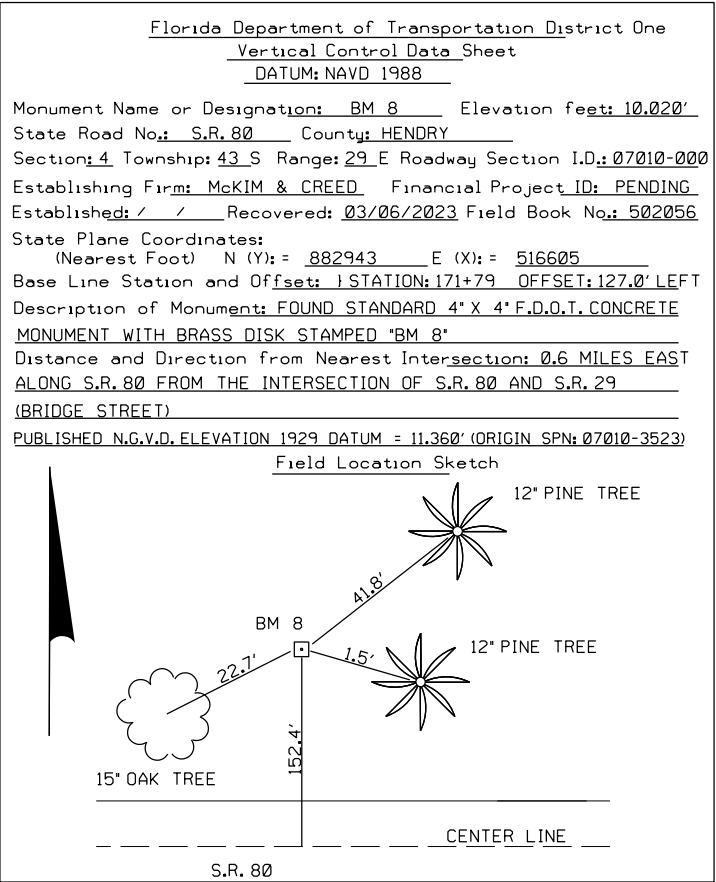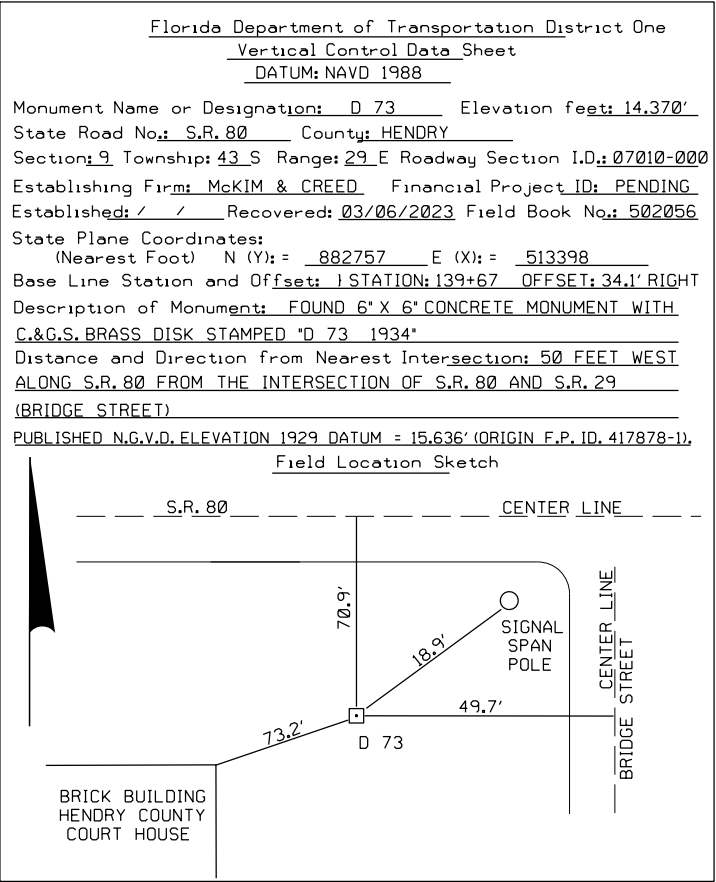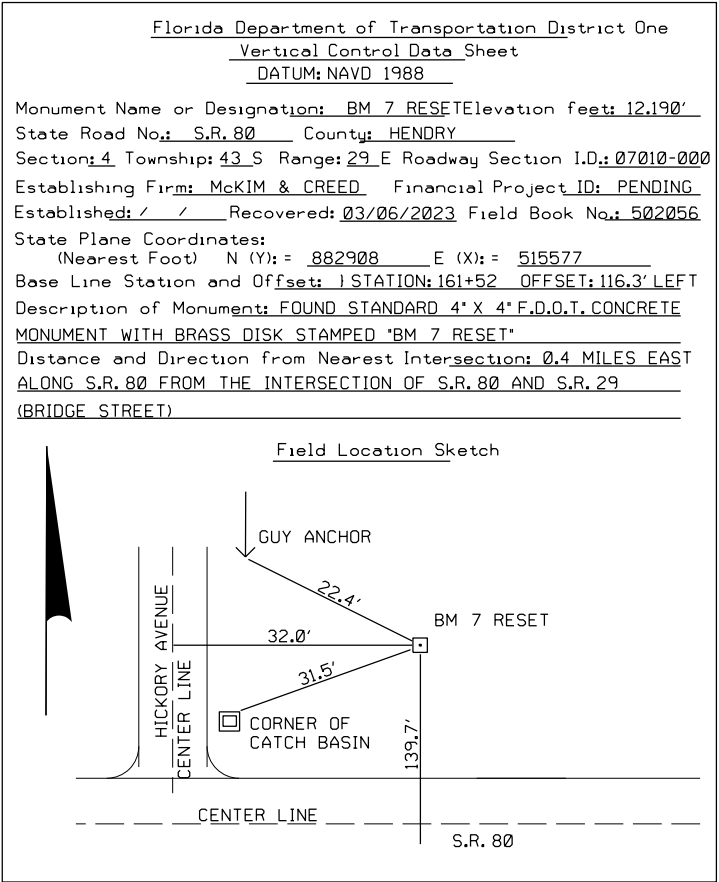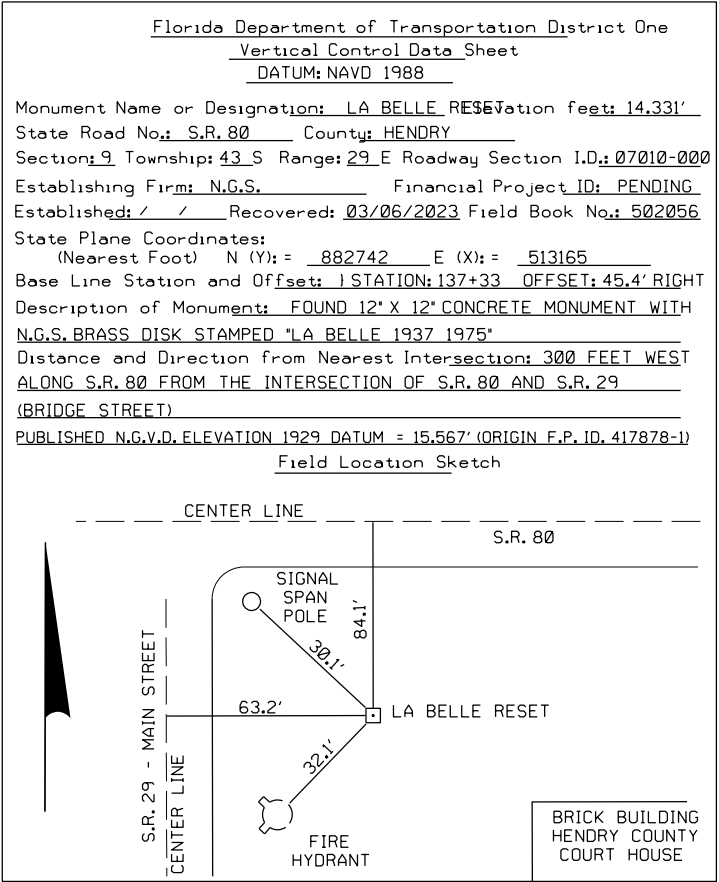

REVISIONS				ENGINEER OF RECORD	STATE OF FLORIDA DEPARTMENT OF TRANSPORTATION			VERTICAL CONTROL DATA SHEET (2)	SHEET NO.
DATE	DESCRIPTION	DATE	DESCRIPTION	KRIS KARANXHA, P.E. LICENSE NUMBER: 92368 FLORIDA TRANSPORTATION ENGINEERING, INC. 12550 TELECOM DRIVE TEMPLE TERRACE, FLORIDA 33637	ROAD NO.	COUNTY	FINANCIAL PROJECT ID		16
					S.R. 80	HENDRY	447878-1-52-01		

KRIS KARANXHA, P.E.
LICENSE NUMBER: 92368
FLORIDA TRANSPORTATION ENGINEERING, INC.
12550 TELECOM DRIVE
TEMPLE TERRACE, FLORIDA 33637

THE OFFICIAL RECORD OF THIS SHEET IS THE ELECTRONIC FILE DIGITALLY SIGNED AND SEALED UNDER RULE 61G15-23.004, F.A.C.

Florida Department of Transportation District One
Vertical Control Data Sheet
DATUM: NAVD 1988

Monument Name or Designation: X 414 Elevation feet: 10.886'
State Road No.: S.R. 80 County: HENDRY
Section: 4 Township: 43 S Range: 29 E Roadway Section I.D.: 07010-000
Establishing Firm: N.G.S. Financial Project ID: PENDING
Established: / / Recovered: 03/06/2023 Field Book No.: 502056
State Plane Coordinates:
(Nearest Foot) N (Y): - 882908 E (X): - 518507
Base Line Station and Offset: 1 STATION: 190+81 OFFSET: 49.2' LEFT
Description of Monument: FOUND STAINLESS STEEL PIN INSIDE A 5" LOGO COVER STAMPED "X 414 1992"
Distance and Direction from Nearest Intersection: 0.95 MILES EAST ALONG S.R. 80 FROM THE INTERSECTION OF S.R. 80 AND S.R. 29 (BRIDGE STREET)

Field Location Sketch

The sketch shows a plan view of the monument location. At the bottom, a horizontal line represents S.R. 80 with a dashed center line. A vertical line labeled 'WOODS LINE' is to the left. A horizontal line labeled '6' CHAINLINK FENCE' is to the right. A 'GUY ANCHOR' is marked with a circle on the fence line. A 'WOOD POWER POLE NO NUMBER' is marked with a circle below the fence line. A 'BM X 414' is marked with a square on the Woods Line. A line connects the BM X 414 to the Guy Anchor, with a distance of 24.3' and an angle of 19.0' from the horizontal. A vertical distance of 74.2' is indicated from the S.R. 80 line to the BM X 414.

11/7/2025 10:20:50 AM SebastianMartinez Z:\Projects\DOT\44787815201\Roadway\CURCD03.dgn

REVISIONS				ENGINEER OF RECORD	STATE OF FLORIDA DEPARTMENT OF TRANSPORTATION			VERTICAL CONTROL DATA SHEET (3)	SHEET NO.
DATE	DESCRIPTION	DATE	DESCRIPTION						
					ROAD NO.	COUNTY	FINANCIAL PROJECT ID		
				KRIS KARANXHA, P.E. LICENSE NUMBER: 92368 FLORIDA TRANSPORTATION ENGINEERING, INC. 12550 TELECOM DRIVE TEMPLE TERRACE, FLORIDA 33637	S.R. 80	HENDRY	447878-1-52-01		17

THE OFFICIAL RECORD OF THIS SHEET IS THE ELECTRONIC FILE DIGITALLY SIGNED AND SEALED UNDER RULE 61G15-23.004, F.A.C.

11/7/2025 10:20:50 AM SebastianMartinez
Z:\Projects\FDOT\44787815201\Roadway\GMWTRD01.dgn

GENERAL NOTES

1. ALL SURVEY INFORMATION WAS OBTAINED FROM A LICENSED FLORIDA PROFESSIONAL SURVEYOR AND MAPPER AND UTILIZED AS SUPPORTING DATA IN THE PRODUCTION OF DESIGN PLANS AND FOR CONSTRUCTION ON SUBJECT PROJECT. THE PROFESSIONAL SURVEYOR AND MAPPER OF RECORD IS:

STEVEN R. SONBERG, P.S.M., P.E
P.S.M. No: 6656
FLORIDA TRANSPORTATION ENGINEERING, INC.
11458 N. 53RD STREET
TAMPA, FL 33617

2. THE LOCATION(S) OF THE UTILITIES SHOWN IN THE PLANS (INCLUDING THOSE DESIGNATED Vv, Vh, AND Vvh) ARE BASED ON LIMITED INVESTIGATION TECHNIQUES AND SHOULD BE CONSIDERED APPROXIMATE ONLY. THE VERIFIED LOCATIONS/ELEVATIONS APPLY ONLY AT THE POINTS SHOWN. INTERPOLATIONS BETWEEN THESE POINTS HAVE NOT BEEN VERIFIED.

3. UTILITY/AGENCY OWNERS:	COMPANY	CONTACT	TELEPHONE NUMBERS
	CITY OF LABELLE	GARY HULL	(863)-675-2872
	CENTURYLINK	KEN LUTZ	(863)-452-3185
	COMCAST	LYNN DUNDAS	(239)-896-6328
	CROWN CASTLE FIBER	JOHN TRUDEL	(239)-693-4260
	LEVEL 3 COMMUNICATION (CENTURYLINK NATIONAL)	FRANCISCO AZURI	(786)-266-1713
	FLORIDA POWER & LIGHT - DISTRIBUTION	CHRIS MCJUNKIN	(941)-267-7476
	FLORIDA POWER & LIGHT - TRANSMISSION	CRAIG LEDBETTER	(561)-803-7942
	TECO PEOPLES GAS	ALEX MCFARLANE	(813)-275-3762
	PORT LABELLE UTILITIES	ROGER GREER	(863)-675-5376

4. CONTAMINATION NOTE:

COORDINATE PERMITTING AND FIELD ACTIVITIES RELATED TO NATIONAL POLLUTANT DISCHARGE ELIMINATION SYSTEMS (NPDES) DEWATERING THROUGH THE PROJECT ENGINEER, THE DISTRICT CONTAMINATION IMPACT COORDINATOR, AND THE CONTAMINATION ASSESSMENT & REMEDIATION CONTRACTOR DUE TO COMPLIANCE REQUIREMENTS FROM THE FLORIDA DEPARTMENT OF ENVIRONMENTAL PROTECTION AND WATER MANAGEMENT DISTRICT. SEE THE PROJECT'S CONTAMINATION TECHNICAL MEMORANDUM.

PHASE I IRR NOTES FOR REVIEWERS



1. DESIGN VARIATION IS COMPLETED AND APPROVED FOR:

- MEDIAN WIDTH / TRAFFIC SEPARATOR WIDTH
- HARDEN CENTERLINE

REVISIONS				ENGINEER OF RECORD	STATE OF FLORIDA DEPARTMENT OF TRANSPORTATION			GENERAL NOTES	SHEET NO.
DATE	DESCRIPTION	DATE	DESCRIPTION		ROAD NO.	COUNTY	FINANCIAL PROJECT ID		
				KRIS KARANXHA, P.E. LICENSE NUMBER: 92368 FLORIDA TRANSPORTATION ENGINEERING, INC. 12550 TELECOM DRIVE TEMPLE TERRACE, FLORIDA 33637	S.R. 80	HENDRY	447878-1-52-01		18

THE OFFICIAL RECORD OF THIS SHEET IS THE ELECTRONIC FILE DIGITALLY SIGNED AND SEALED UNDER RULE 61G15-23.004, F.A.C.

S.R. 80

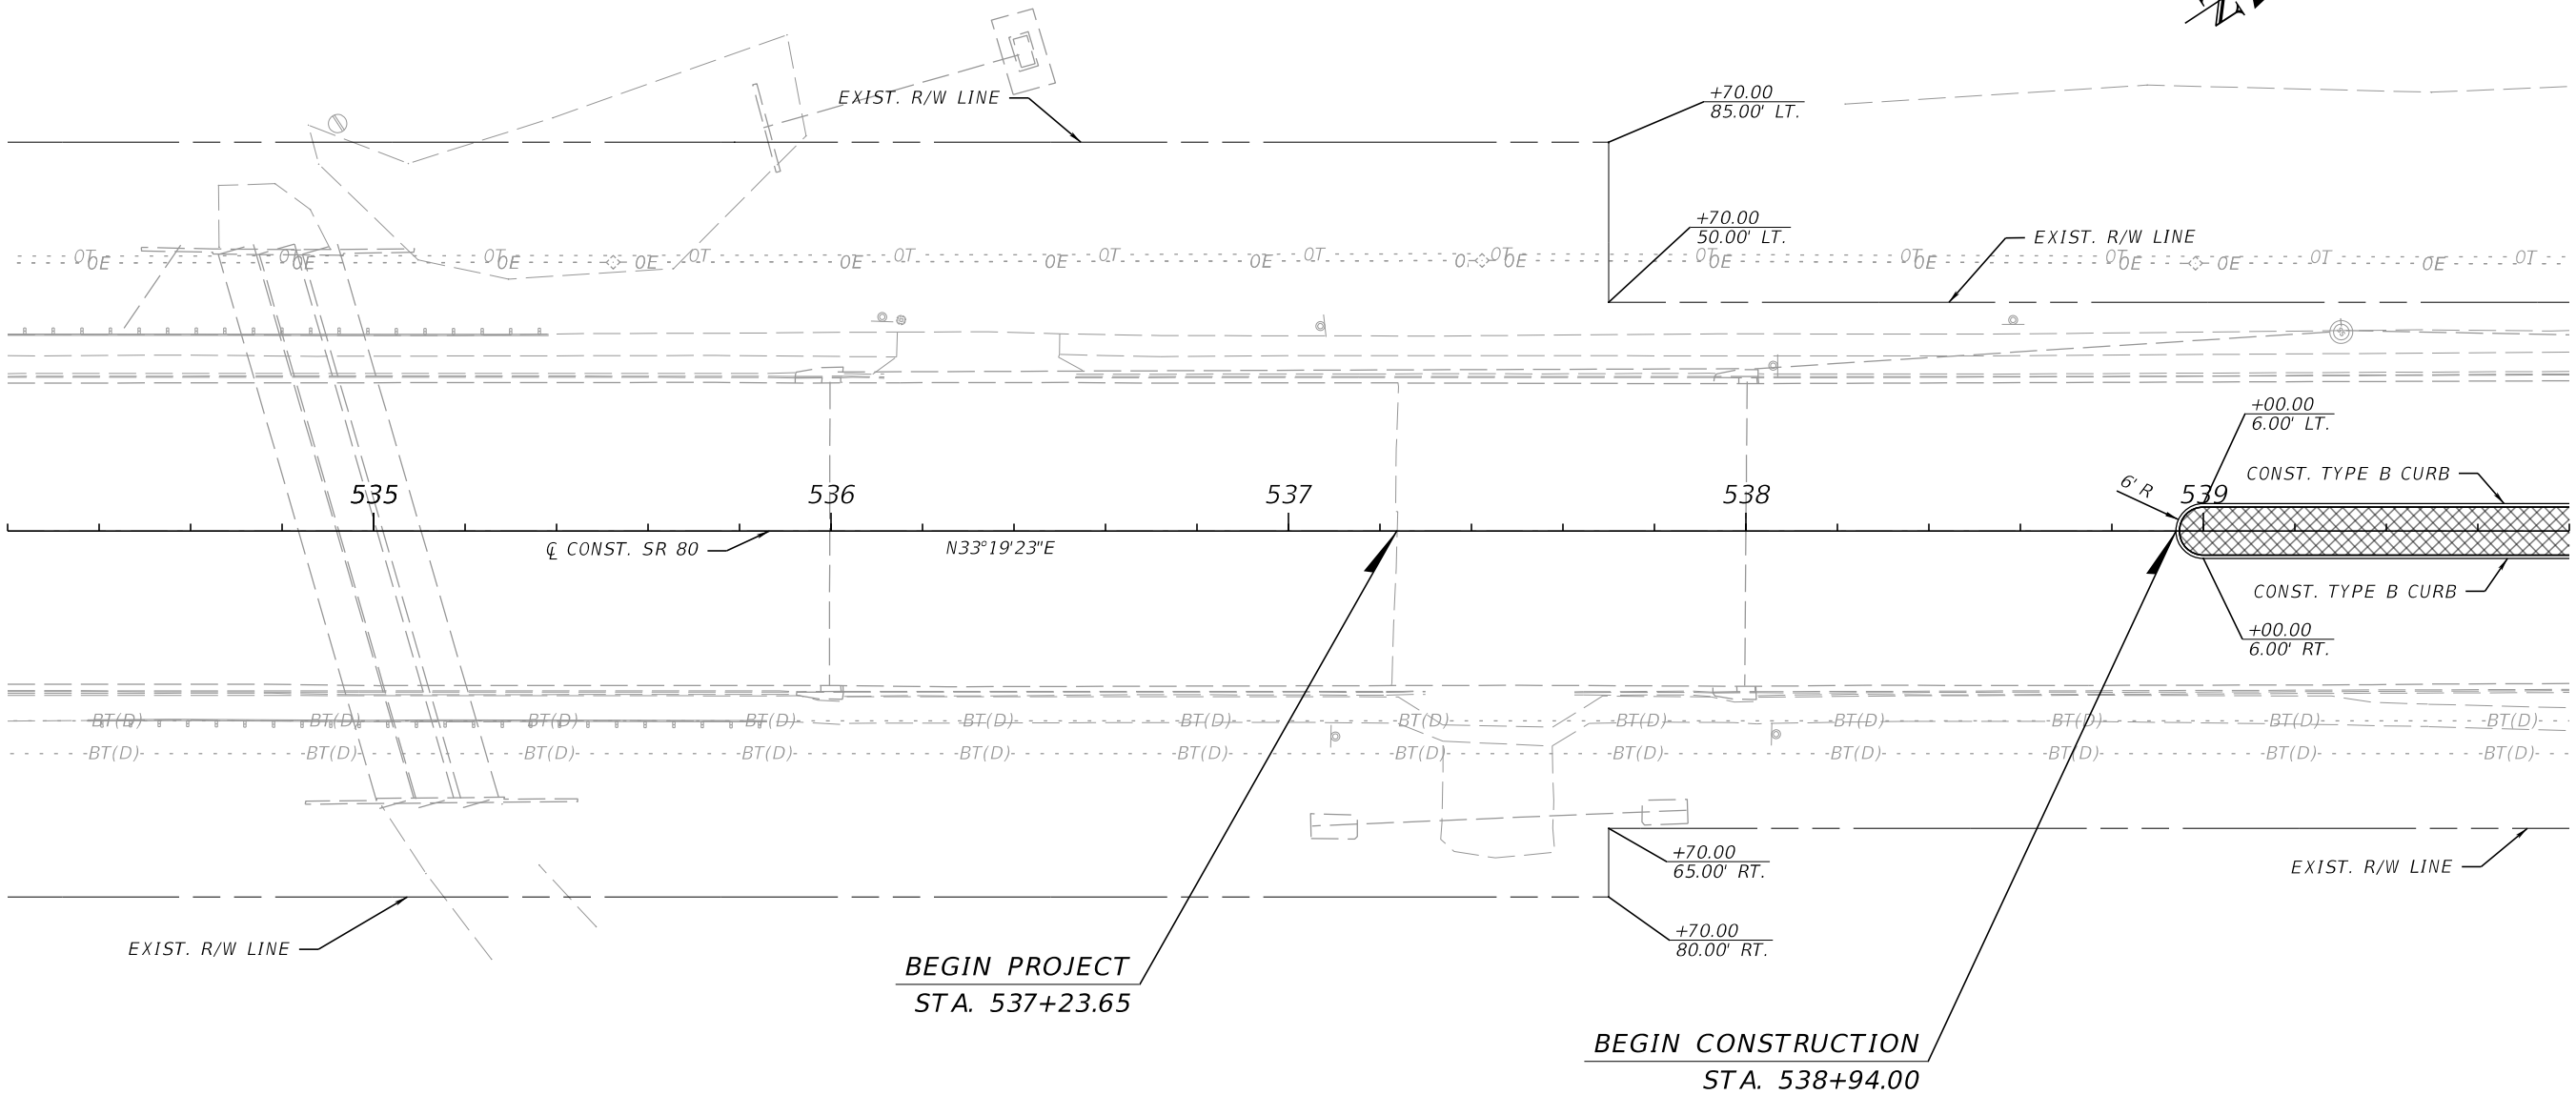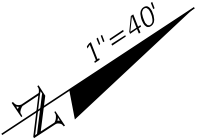

LEGEND




REMOVE EXIST. (INCLUDING ALL
BASE TO 30" BELOW TOP OF CURB)
BACKFILL AND SOD

11/7/2025 10:21:06 AM SebastianMartinez
Z:\Projects\FDOT\44787815201\Roadway\PLANRD01.dgn

REVISIONS				ENGINEER OF RECORD		STATE OF FLORIDA DEPARTMENT OF TRANSPORTATION			ROADWAY PLAN (1)	SHEET NO.
DATE	DESCRIPTION	DATE	DESCRIPTION	KRIS KARANXHA, P.E. LICENSE NUMBER: 92368 FLORIDA TRANSPORTATION ENGINEERING, INC. 12550 TELECOM DRIVE TEMPLE TERRACE, FLORIDA 33637		ROAD NO.	COUNTY	FINANCIAL PROJECT ID		
						S.R. 80	HENDRY	447878-1-52-01		19

THE OFFICIAL RECORD OF THIS SHEET IS THE ELECTRONIC FILE DIGITALLY SIGNED AND SEALED UNDER RULE 61G15-23.004, F.A.C.

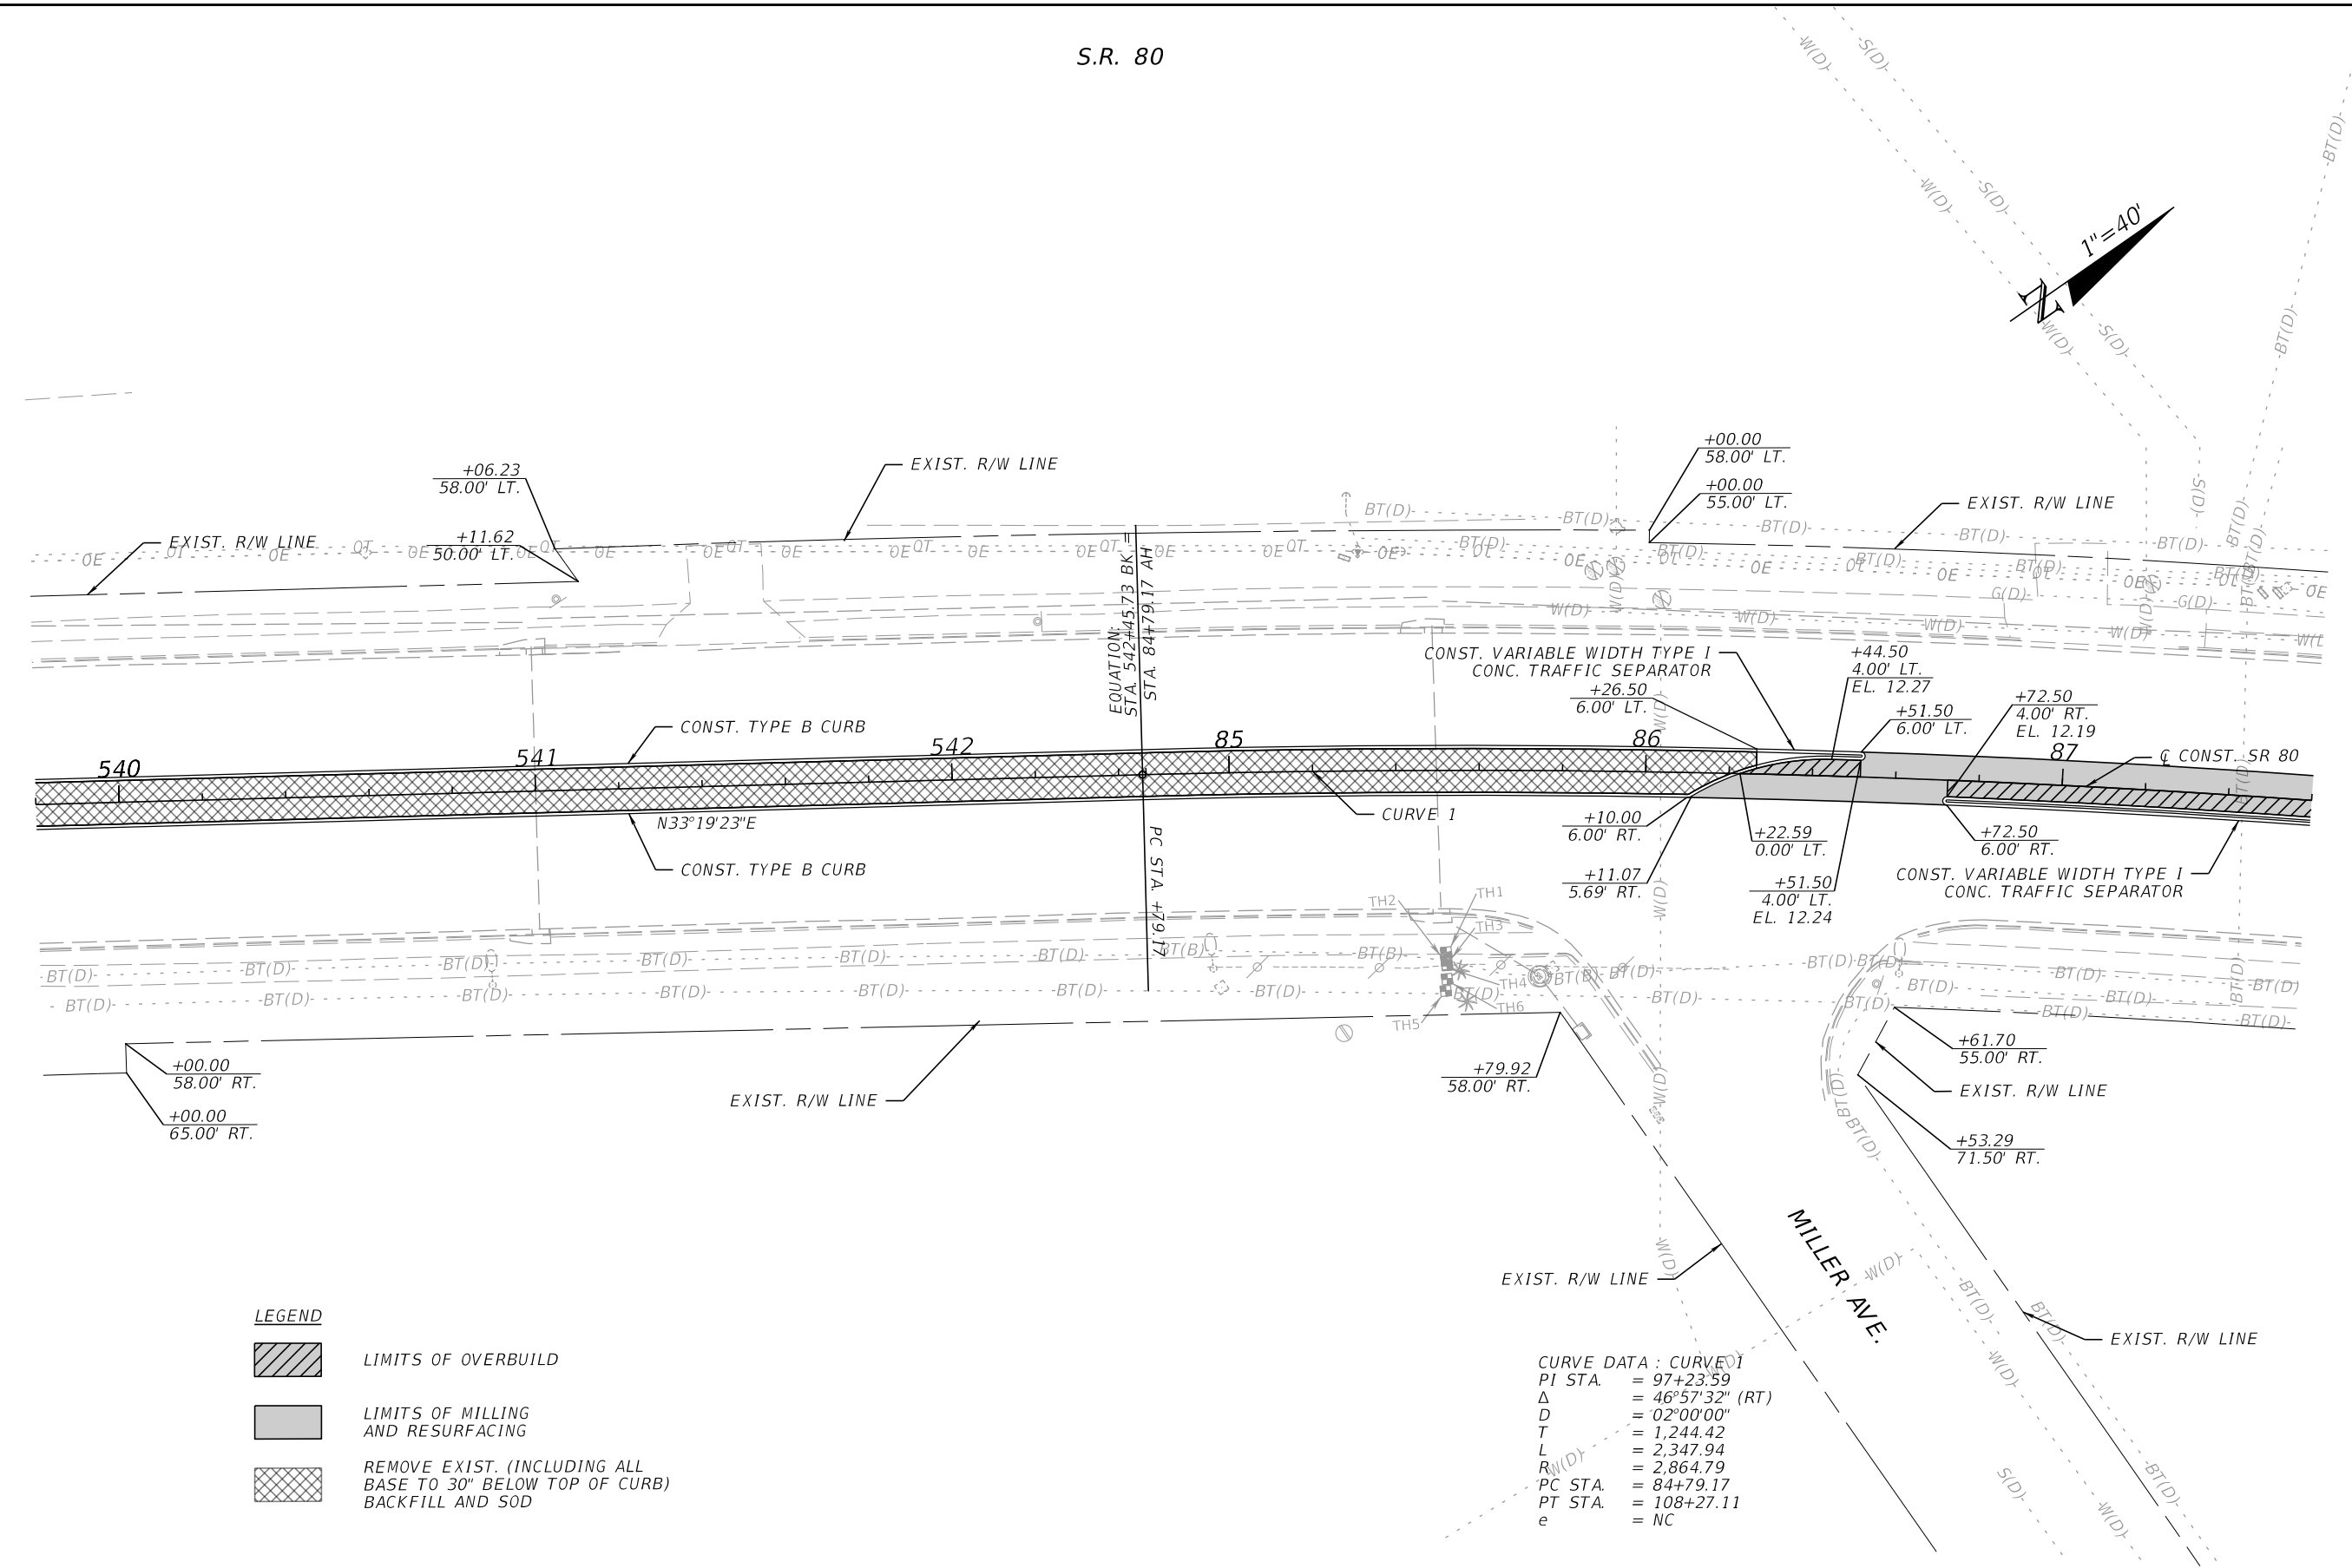


11/7/2025 10:21:06 AM SebastianMartinez Z:\Projects\DOT\4478781\5201\Roadway\PLANRD01.dgn

REVISIONS				ENGINEER OF RECORD	STATE OF FLORIDA DEPARTMENT OF TRANSPORTATION			ROADWAY PLAN (2)	SHEET NO.
DATE	DESCRIPTION	DATE	DESCRIPTION	KRIS KARANXHA, P.E. LICENSE NUMBER: 92368 FLORIDA TRANSPORTATION ENGINEERING, INC. 12550 TELECOM DRIVE TEMPLE TERRACE, FLORIDA 33637	ROAD NO.	COUNTY	FINANCIAL PROJECT ID		20
					S.R. 80	HENDRY	447878-1-52-01		

KRIS KARANXHA, P.E.
LICENSE NUMBER: 92368
FLORIDA TRANSPORTATION ENGINEERING, INC.
12550 TELECOM DRIVE
TEMPLE TERRACE, FLORIDA 33637

11/7/2025 10:21:07 AM SebastianMartinez
Z:\Projects\FDOT\44787815201\Roadway\PLANRD01.dgn


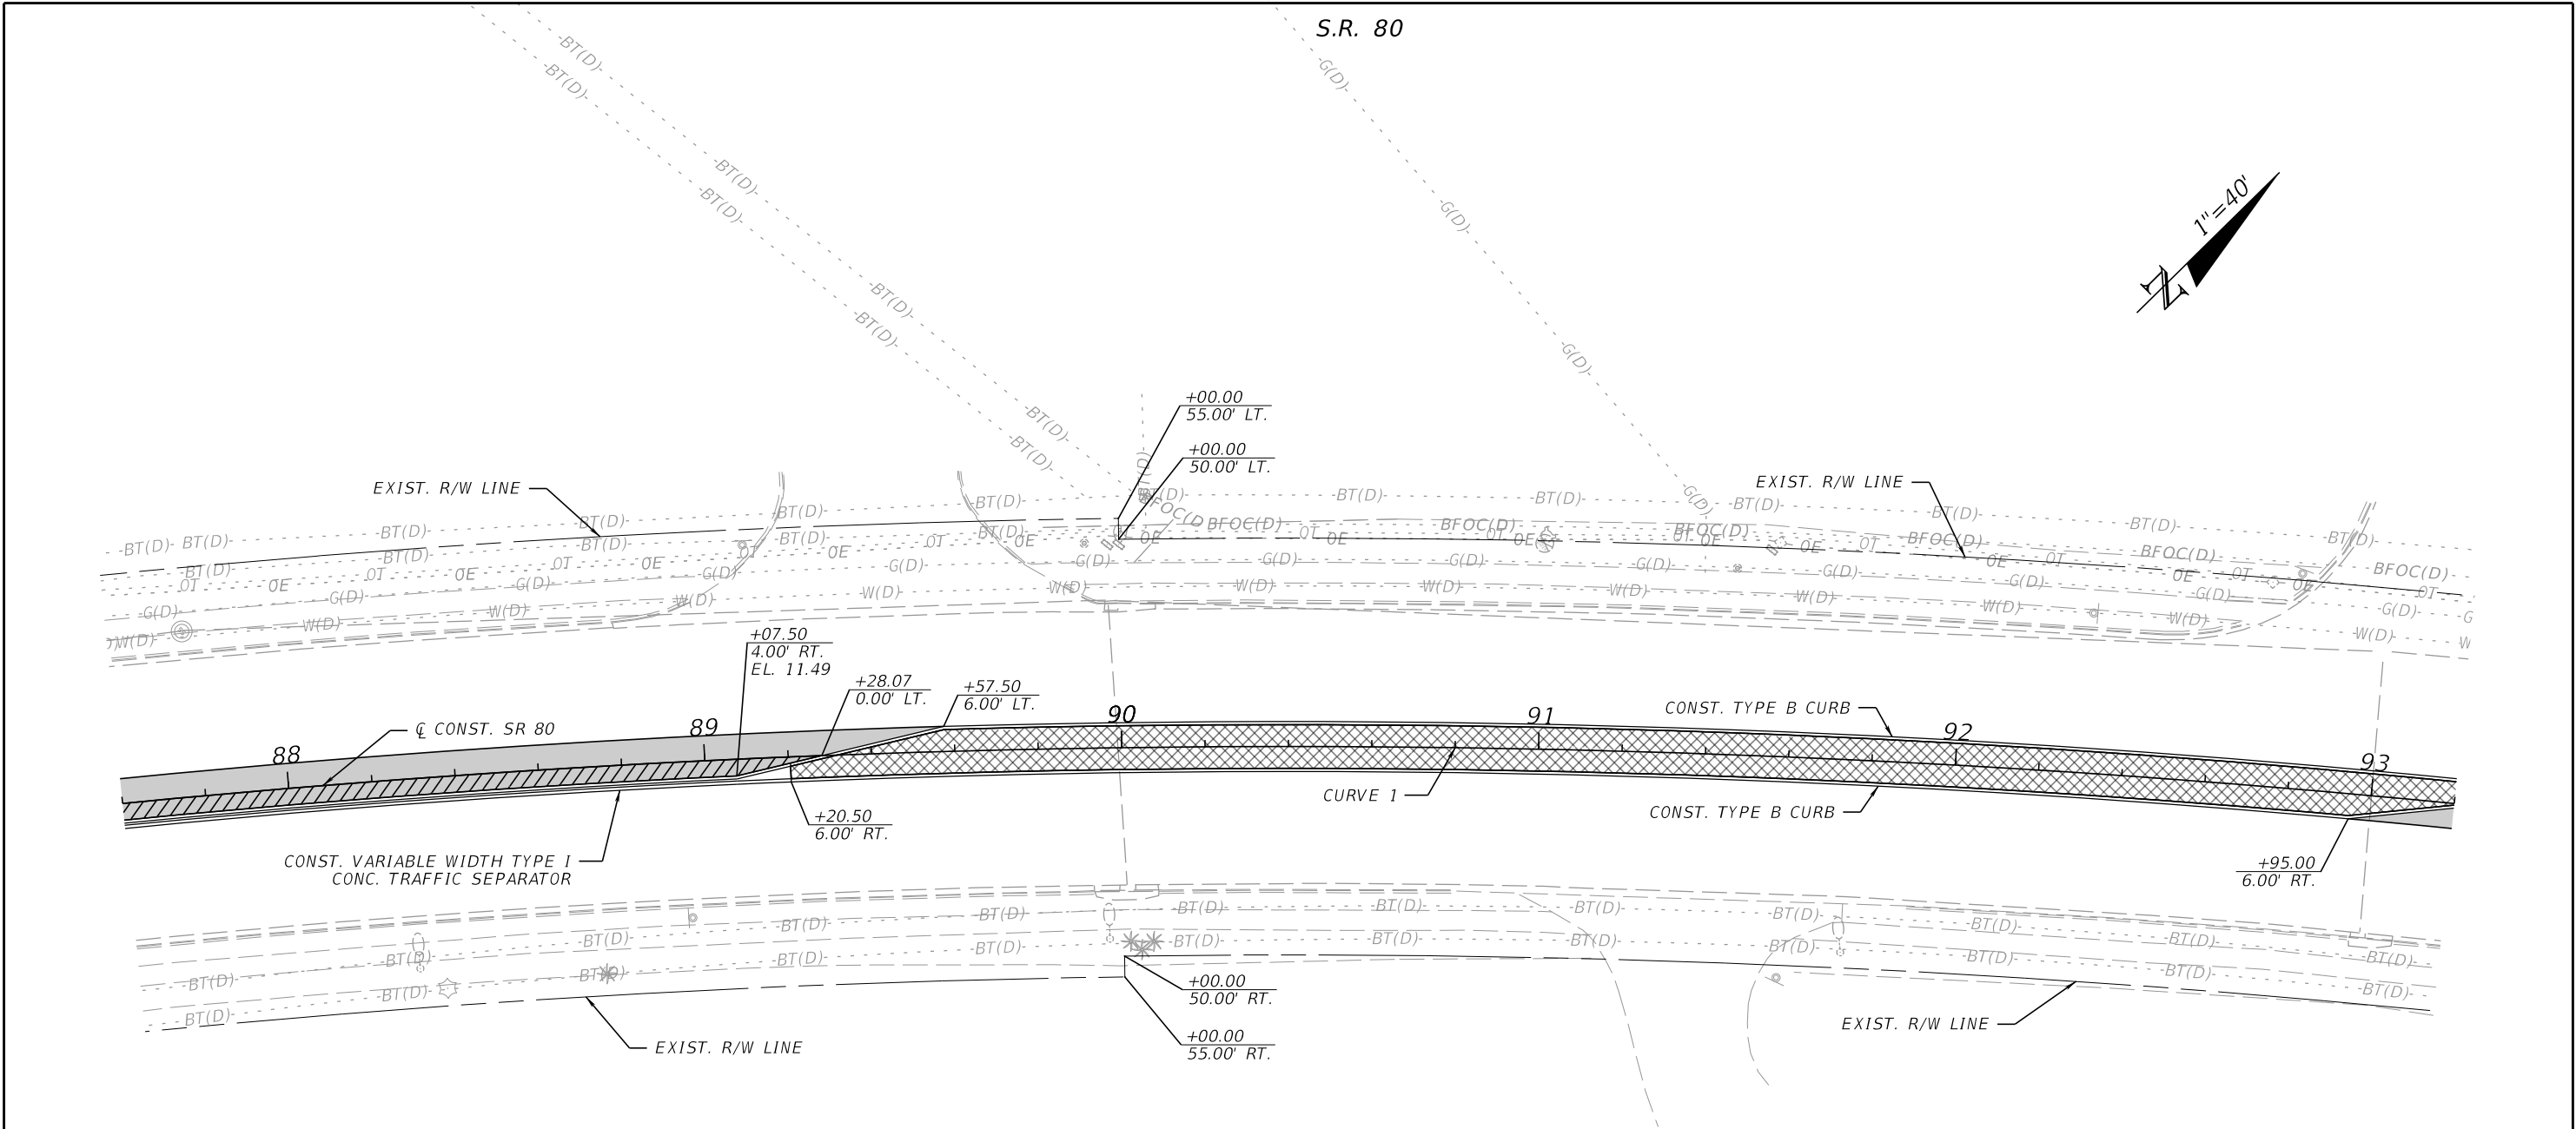


CURVE DATA: CURVE 1
PI STA. = 97+23.59
Δ = 46°57'32" (RT)
D = 02°00'00"
T = 1,244.42
L = 2,347.94
R = 2,864.79
PC STA. = 84+79.17
PT STA. = 108+27.11
e = NC

REVISIONS				ENGINEER OF RECORD	STATE OF FLORIDA DEPARTMENT OF TRANSPORTATION			ROADWAY PLAN (3)	SHEET NO. 21
DATE	DESCRIPTION	DATE	DESCRIPTION		ROAD NO.	COUNTY	FINANCIAL PROJECT ID		
				KRIS KARANXHA, P.E. LICENSE NUMBER: 92368 FLORIDA TRANSPORTATION ENGINEERING, INC. 12550 TELECOM DRIVE TEMPLE TERRACE, FLORIDA 33637	S.R. 80	HENDRY	447878-1-52-01		

THE OFFICIAL RECORD OF THIS SHEET IS THE ELECTRONIC FILE DIGITALLY SIGNED AND SEALED UNDER RULE 61G15-23.004, F.A.C.

S.R. 80

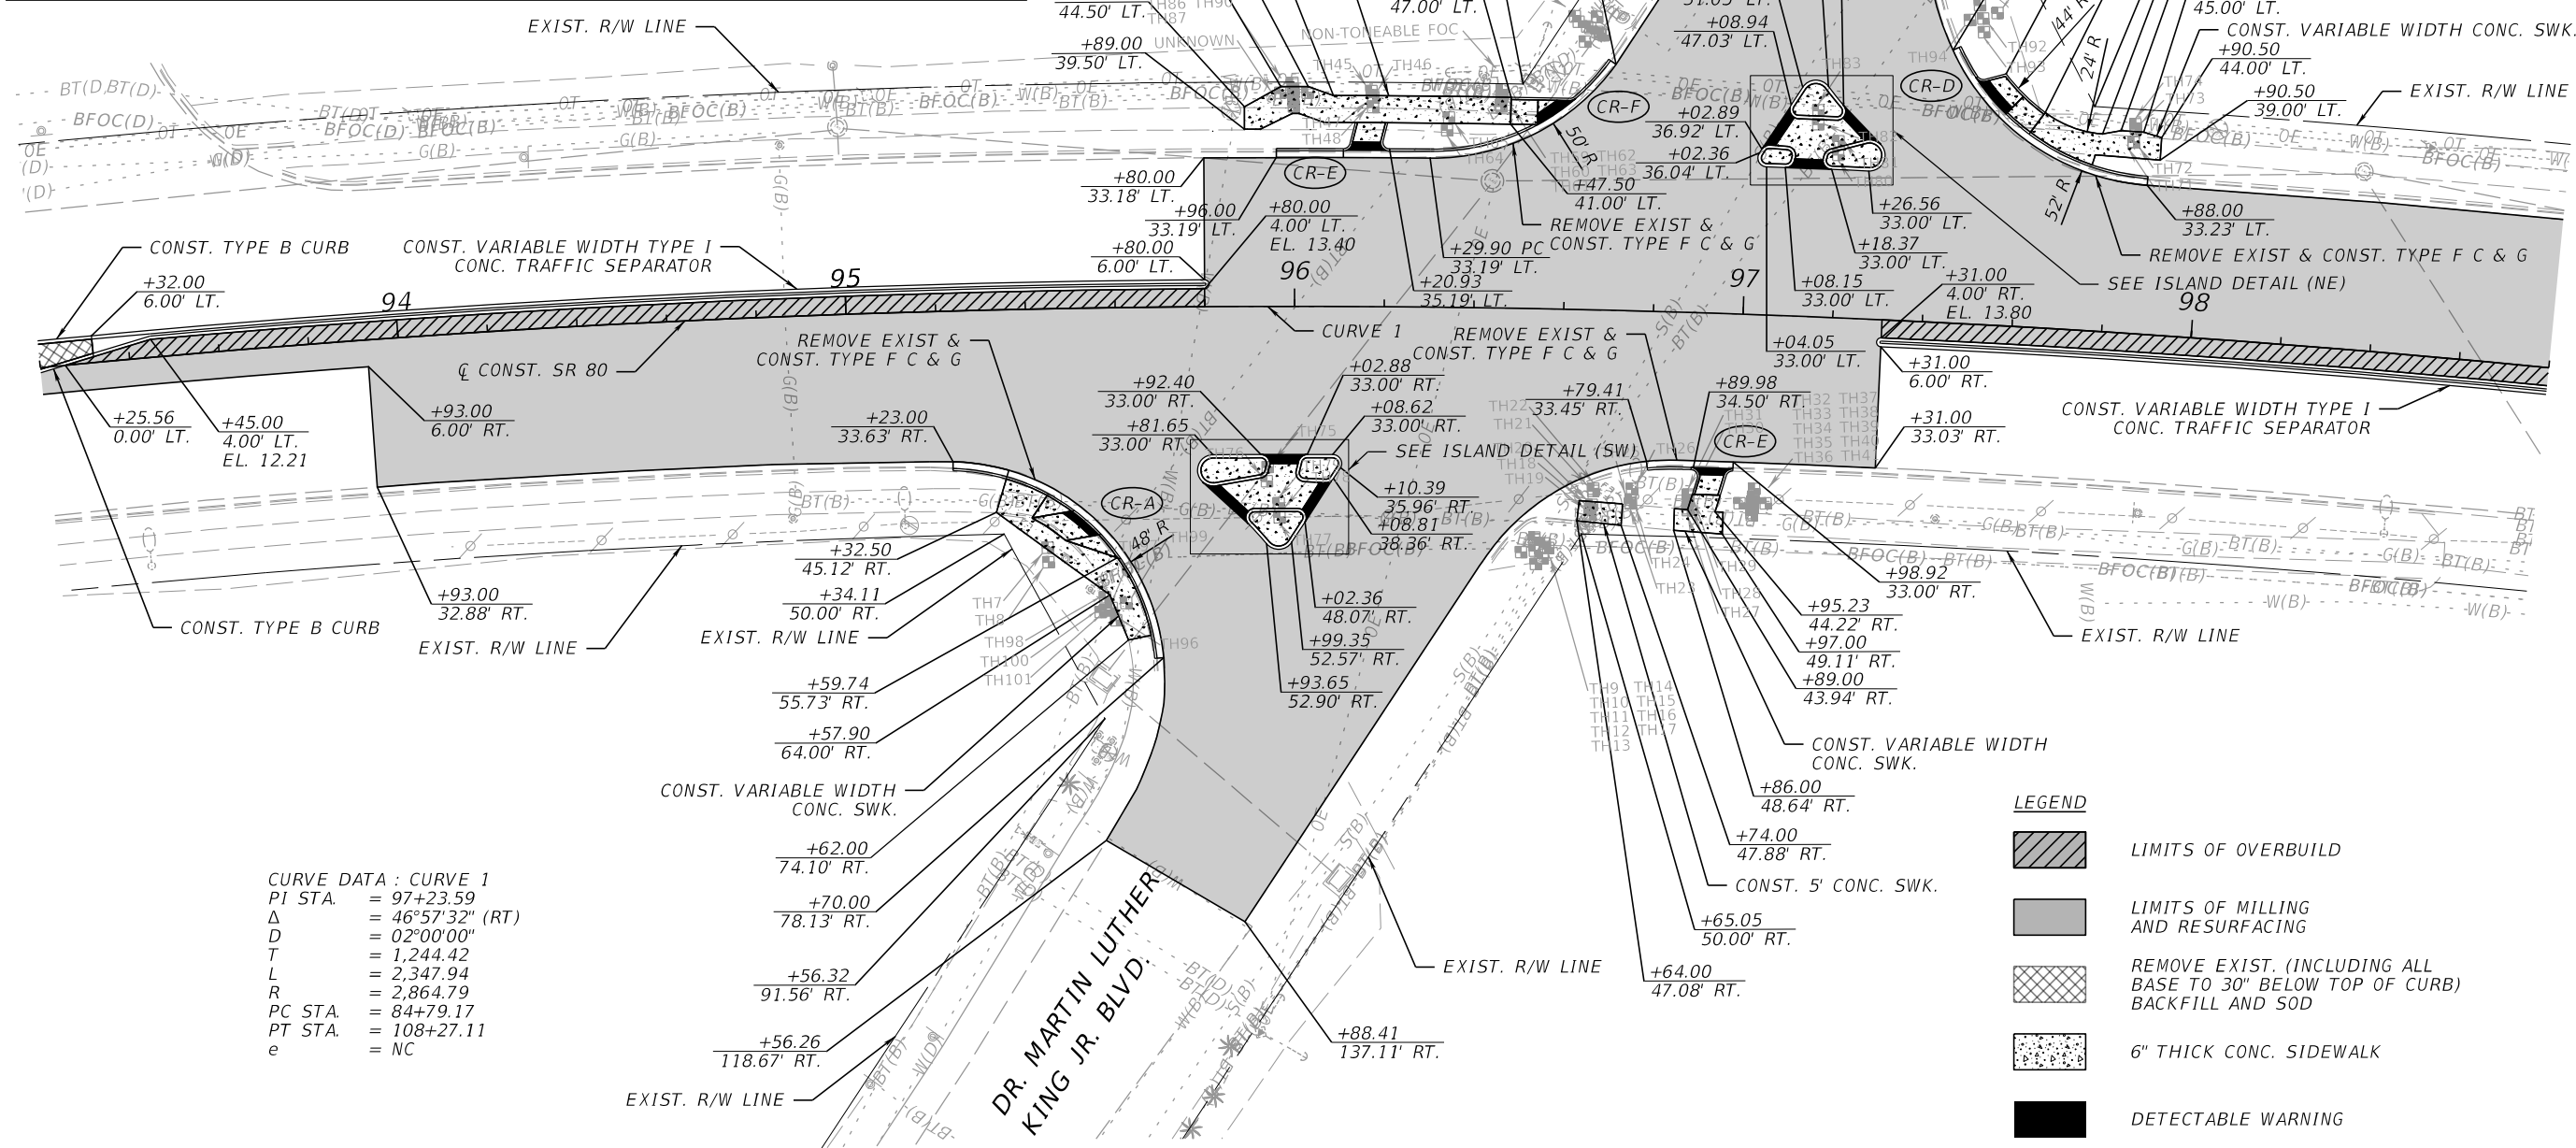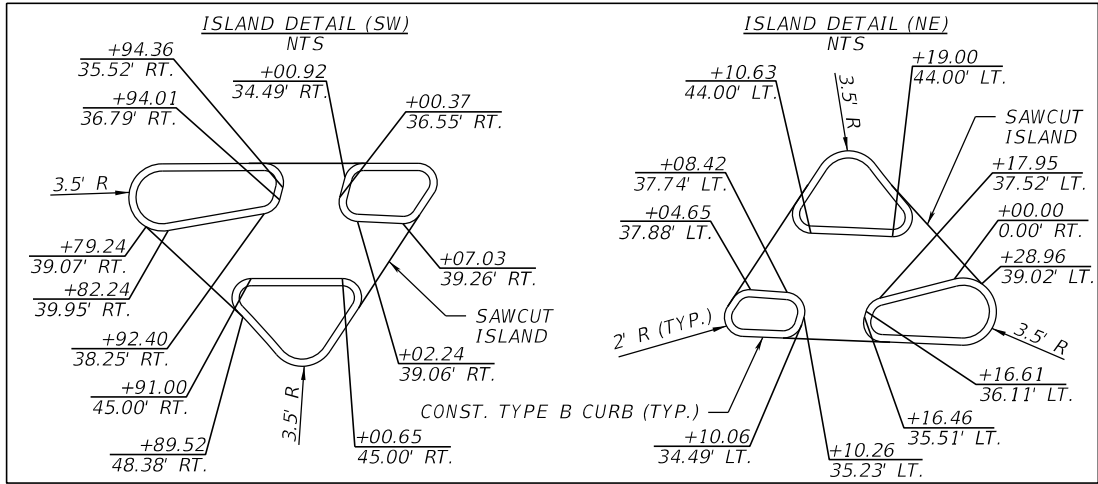


CURVE DATA : CURVE 1
PI STA. = 97+23.59
Δ = 46°57'32" (RT)
D = 02°00'00"
T = 1,244.42
L = 2,347.94
R = 2,864.79
PC STA. = 84+79.17
PT STA. = 108+27.11
e = NC

- LEGEND
- LIMITS OF OVERBUILD
 - LIMITS OF MILLING AND RESURFACING
 - REMOVE EXIST. (INCLUDING ALL BASE TO 30" BELOW TOP OF CURB) BACKFILL AND SOD
 - 6" THICK CONC. SIDEWALK
 - DETECTABLE WARNING


REVISIONS				ENGINEER OF RECORD	STATE OF FLORIDA DEPARTMENT OF TRANSPORTATION			ROADWAY PLAN (4)	SHEET NO.
DATE	DESCRIPTION	DATE	DESCRIPTION	KRIS KARANXHA, P.E. LICENSE NUMBER: 92368 FLORIDA TRANSPORTATION ENGINEERING, INC. 12550 TELECOM DRIVE TEMPLE TERRACE, FLORIDA 33637	ROAD NO.	COUNTY	FINANCIAL PROJECT ID		22
					S.R. 80	HENDRY	447878-1-52-01		

11/7/2025 10:21:08 AM SebastianMartinez Z:\Projects\FDOT\44787815201\Roadway\PLANRD01.dgn

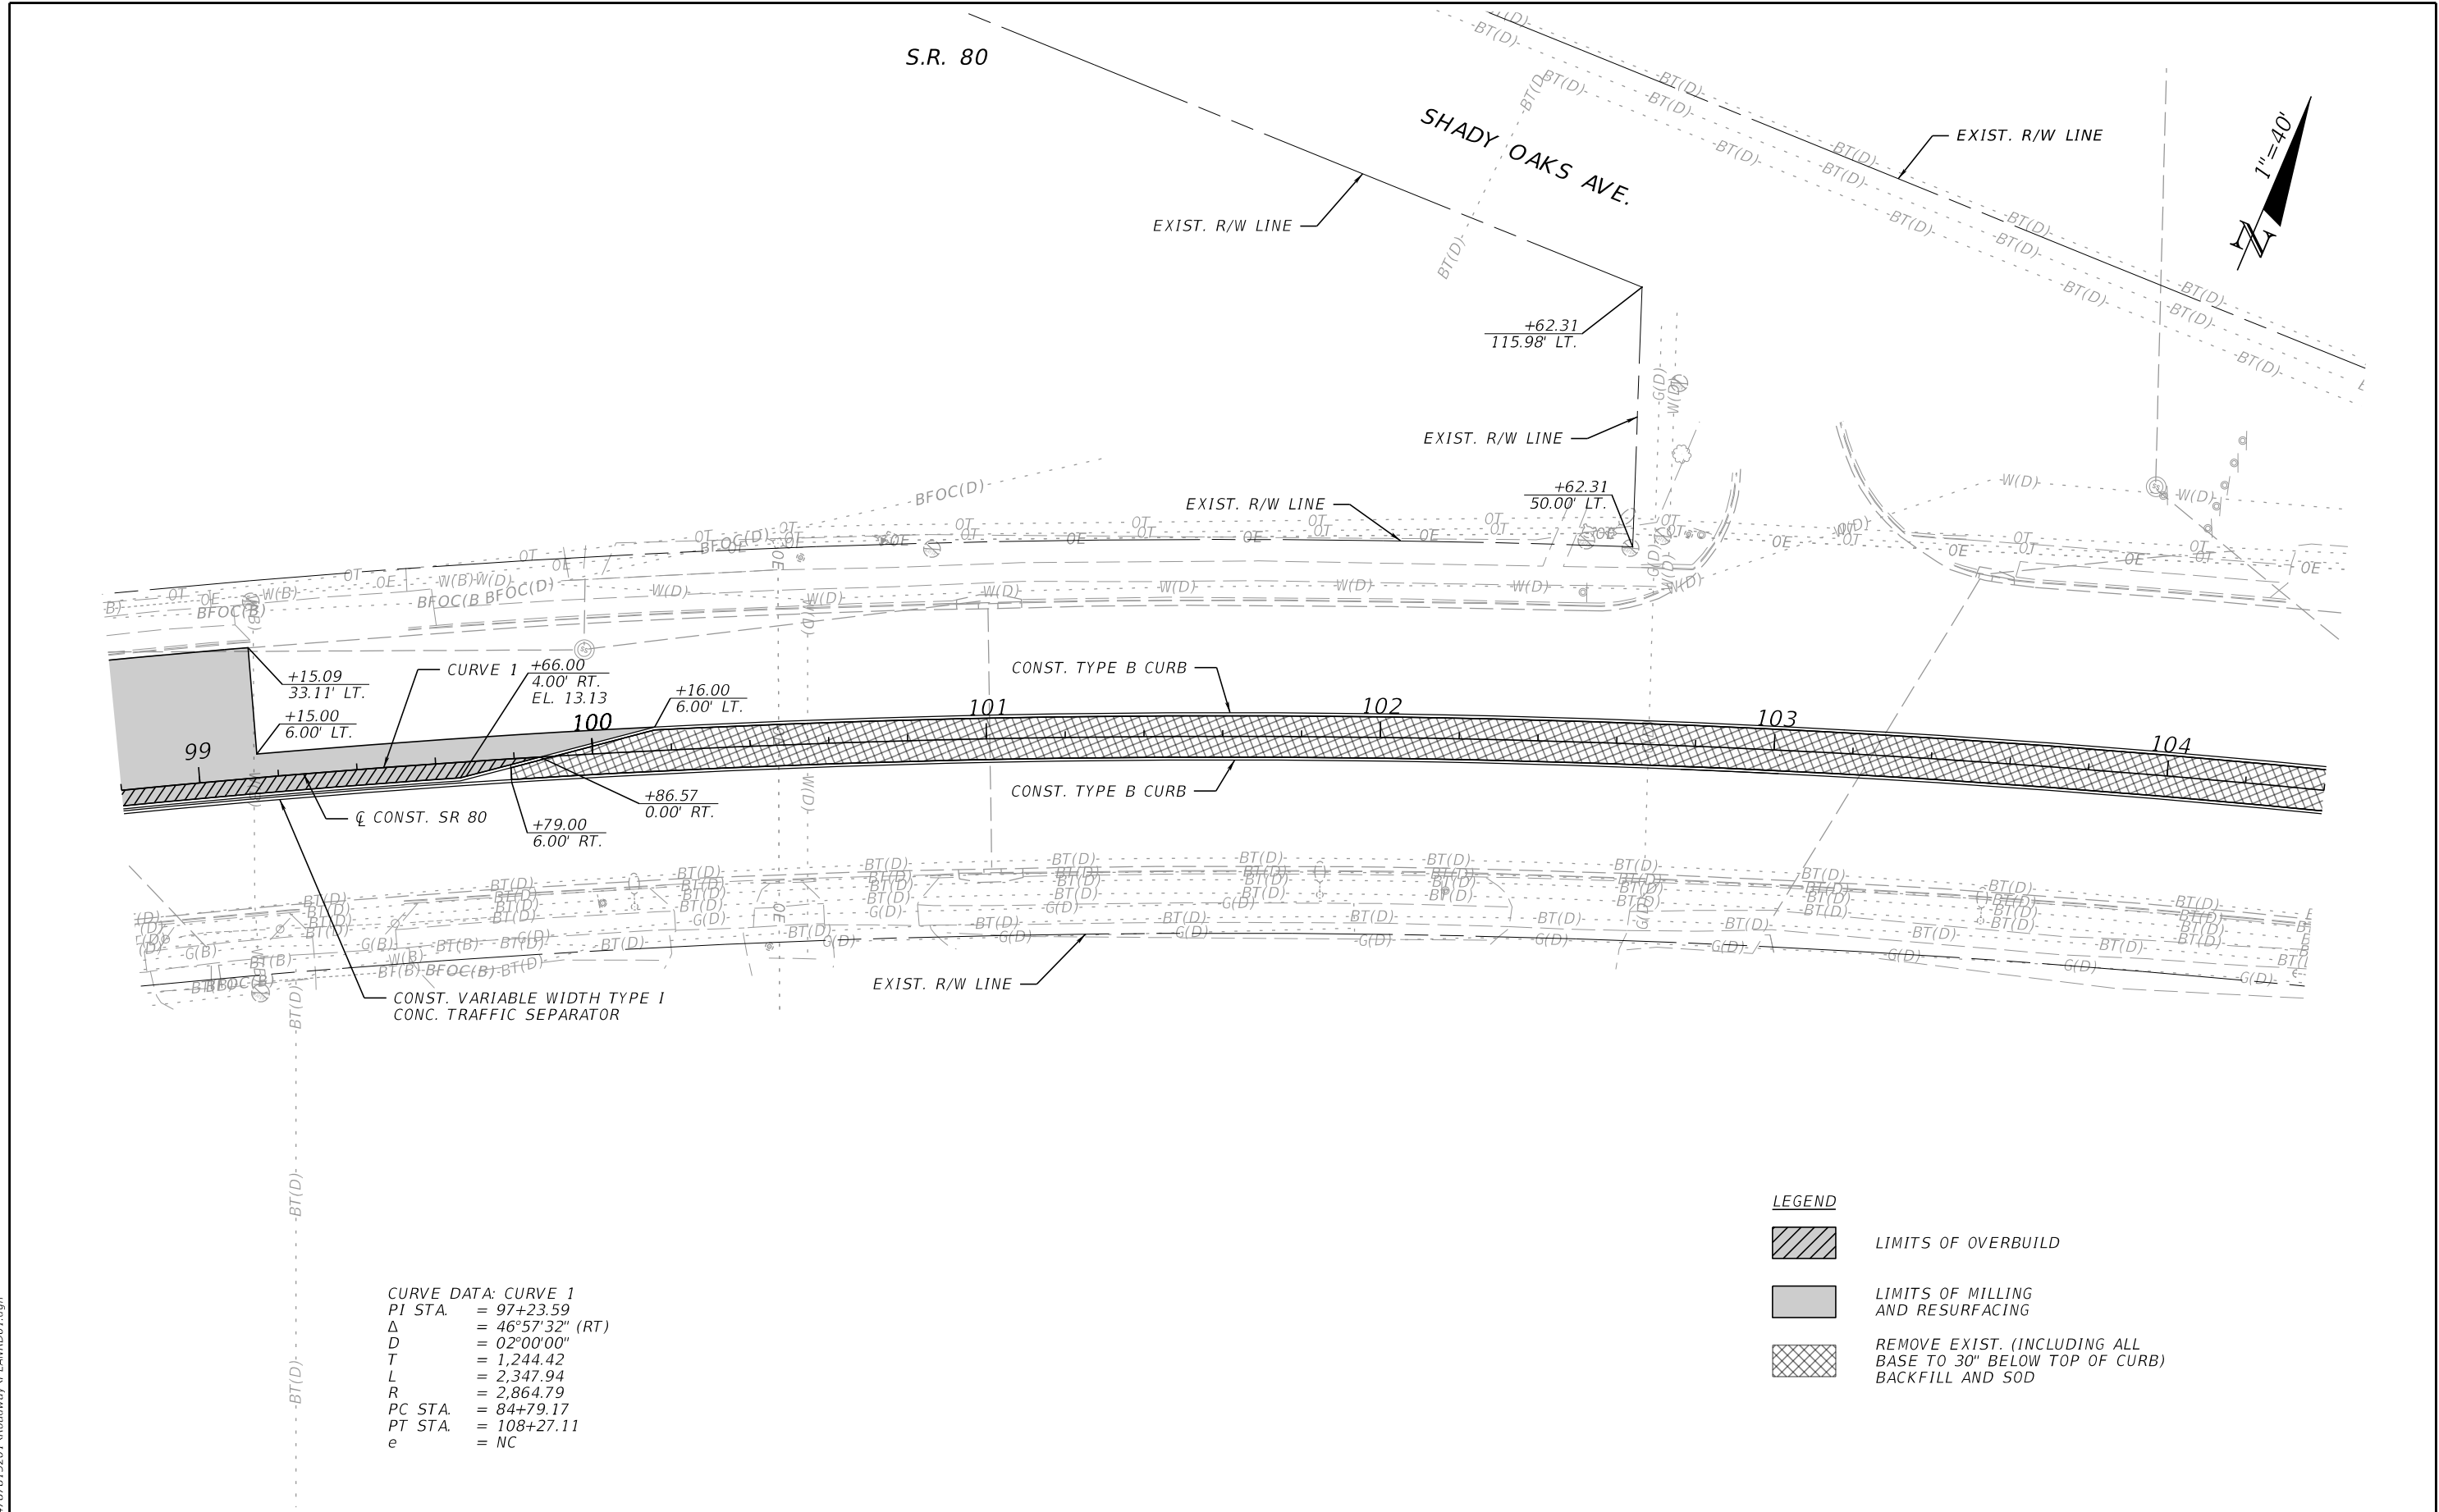

REVISIONS				ENGINEER OF RECORD		STATE OF FLORIDA DEPARTMENT OF TRANSPORTATION			ROADWAY PLAN (5)	SHEET NO. 23
DATE	DESCRIPTION	DATE	DESCRIPTION	KRIS KARANXHA, P.E. LICENSE NUMBER: 92368 FLORIDA TRANSPORTATION ENGINEERING, INC. 12550 TELECOM DRIVE TEMPLE TERRACE, FLORIDA 33637		ROAD NO.	COUNTY	FINANCIAL PROJECT ID		
						S.R. 80	HENDRY	447878-1-52-01		

THE OFFICIAL RECORD OF THIS SHEET IS THE ELECTRONIC FILE DIGITALLY SIGNED AND SEALED UNDER RULE 61G15-23.004, F.A.C.

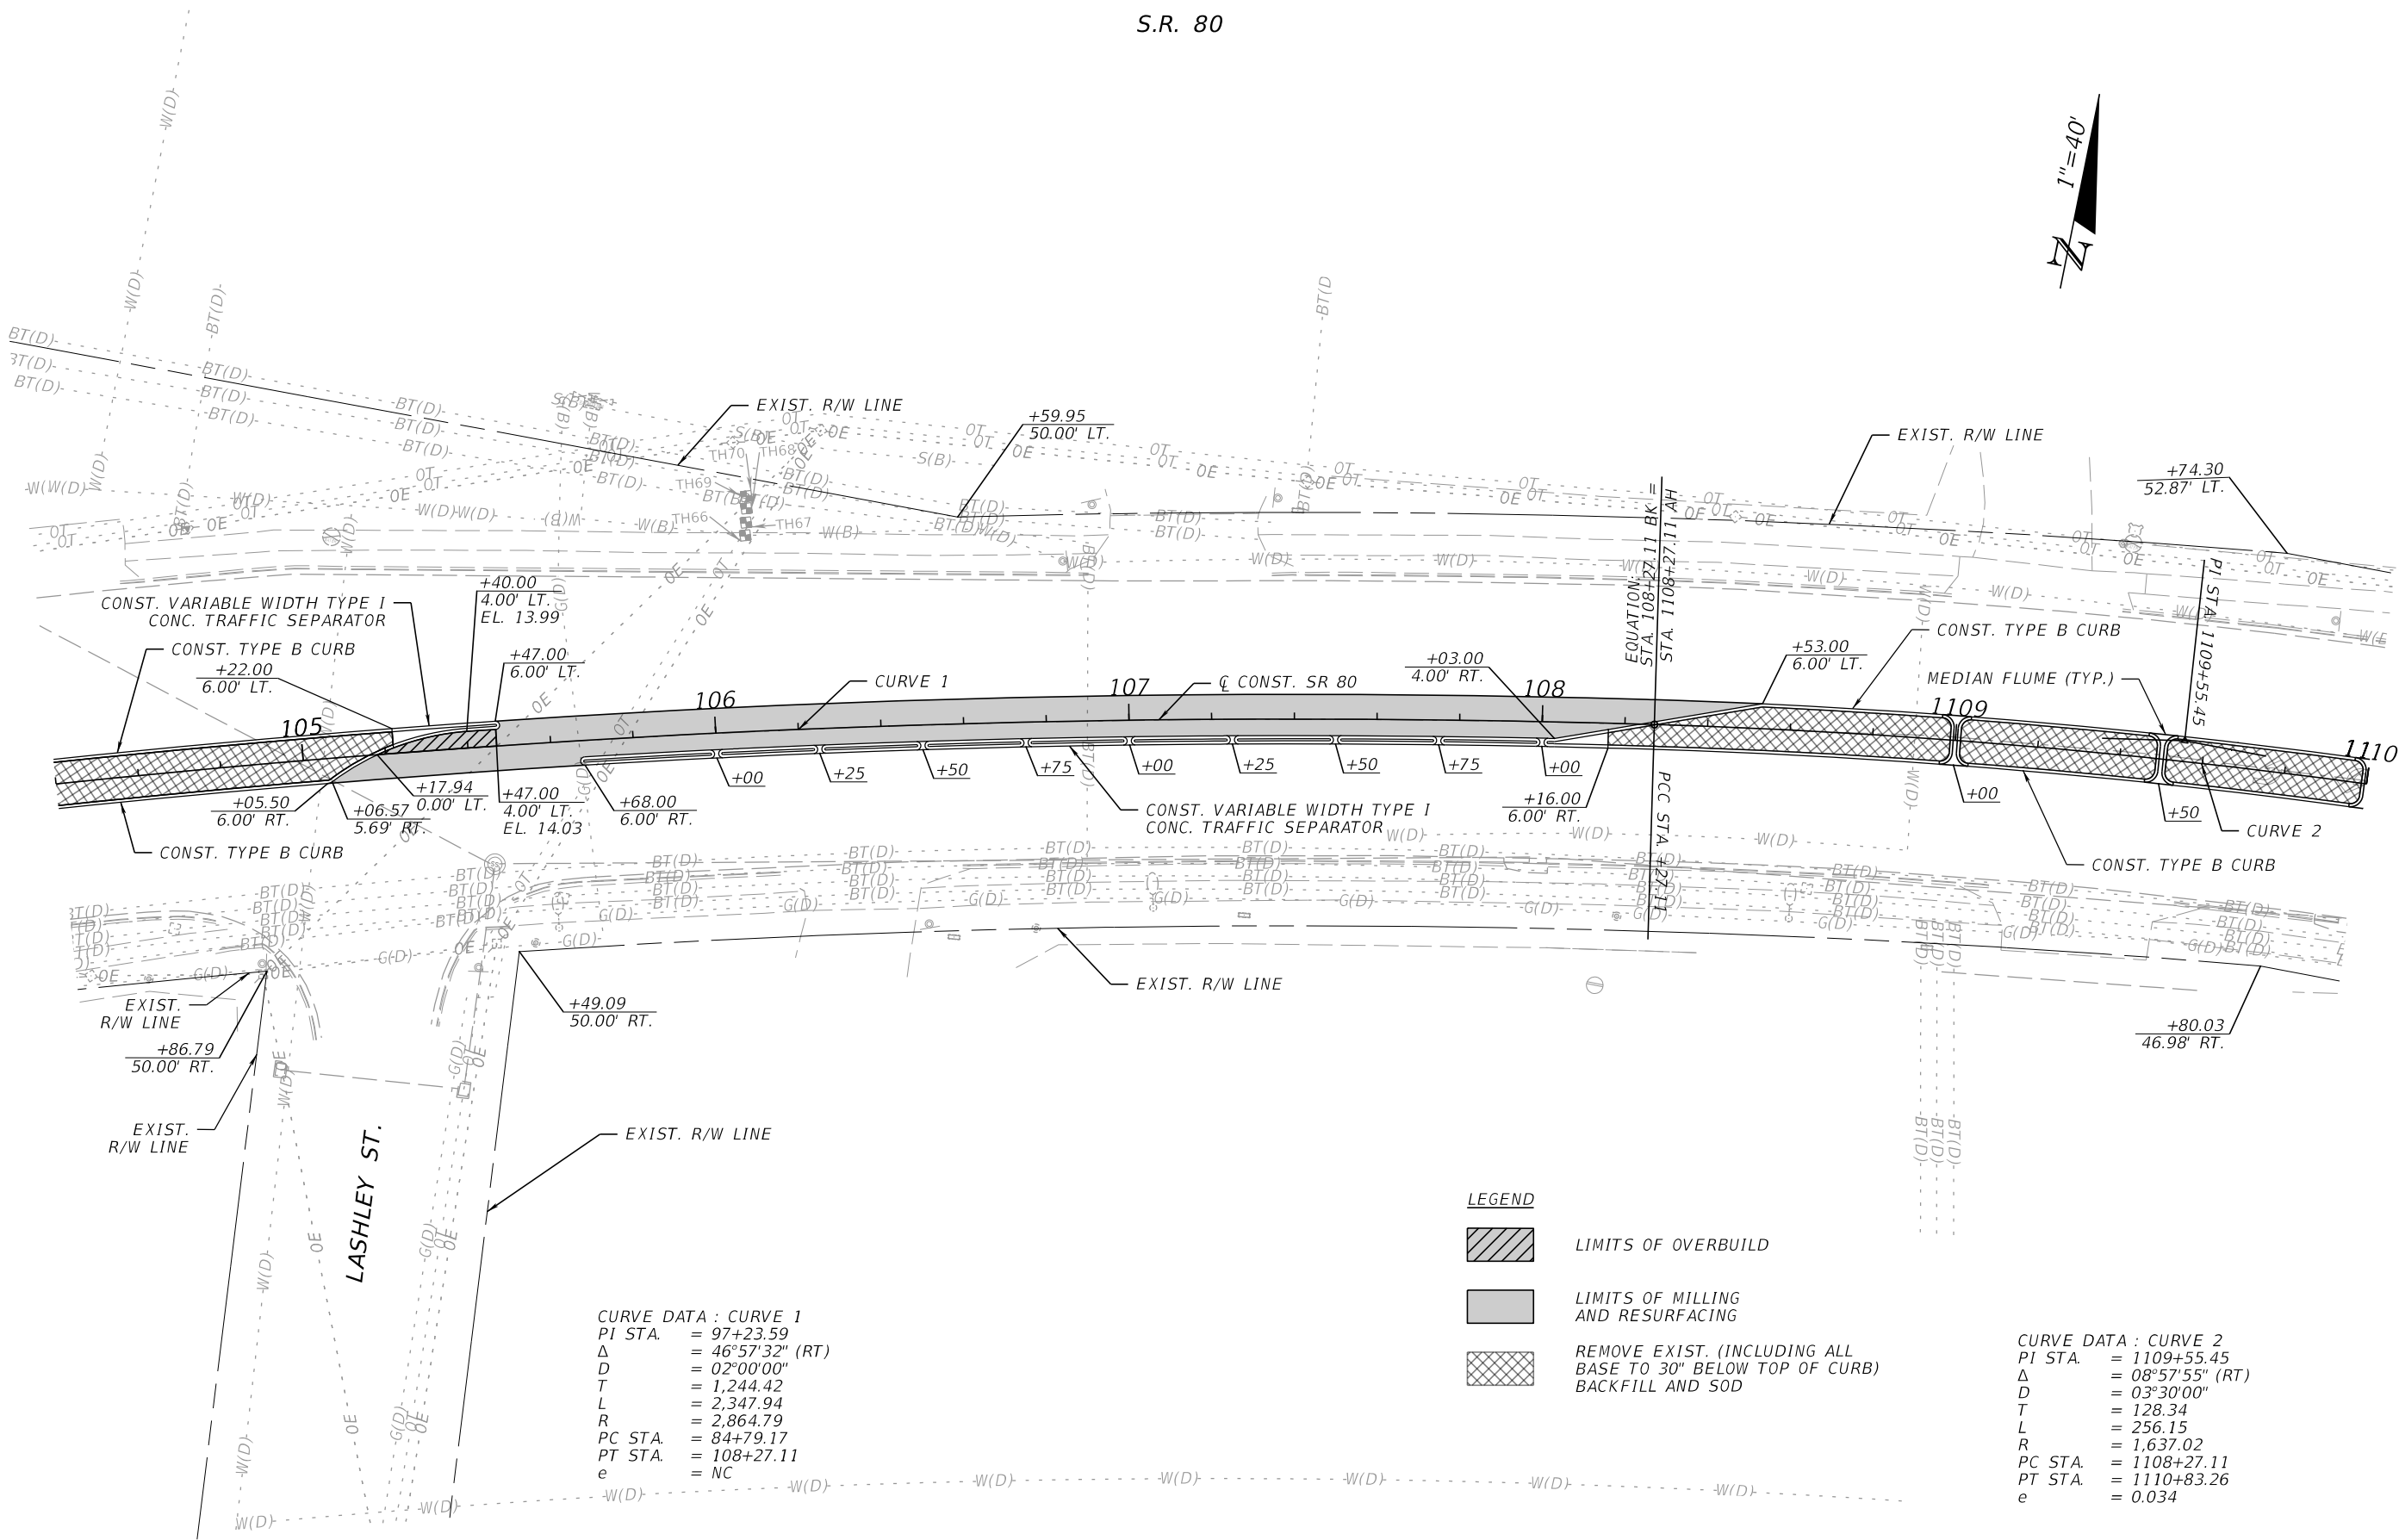

CURVE DATA : CURVE 1
PI STA. = 97+23.59
Δ = 46°57'32" (RT)
D = 02°00'00"
T = 1,244.42
L = 2,347.94
R = 2,864.79
PC STA. = 84+79.17
PT STA. = 108+27.11
e = NC

CURVE DATA : CURVE 2
PI STA. = 1109+55.45
Δ = 08°57'55" (RT)
D = 03°30'00"
T = 128.34
L = 256.15
R = 1,637.02
PC STA. = 1108+27.11
PT STA. = 1110+83.26
e = 0.034

LEGEND



LIMITS OF OVERBUILD



LIMITS OF MILLING
AND RESURFACING




REMOVE EXIST. (INCLUDING ALL
BASE TO 30" BELOW TOP OF CURB)
BACKFILL AND SOD

11/7/2025 10:21:09 AM SebastianMartinez
Z:\Projects\FDOT\44787815201\Roadway\PLANRD01.dgn

REVISIONS				ENGINEER OF RECORD	STATE OF FLORIDA DEPARTMENT OF TRANSPORTATION			ROADWAY PLAN (6)	SHEET NO.
DATE	DESCRIPTION	DATE	DESCRIPTION		ROAD NO.	COUNTY	FINANCIAL PROJECT ID		
					S.R. 80	HENDRY	447878-1-52-01		24

KRIS KARANXHA, P.E.
LICENSE NUMBER: 92368
FLORIDA TRANSPORTATION ENGINEERING, INC.
12550 TELECOM DRIVE
TEMPLE TERRACE, FLORIDA 33637


11/7/2025 10:21:10 AM SebastianMartinez Z:\Projects\FDOT\44787815201\Roadway\PLANRD01.dgn

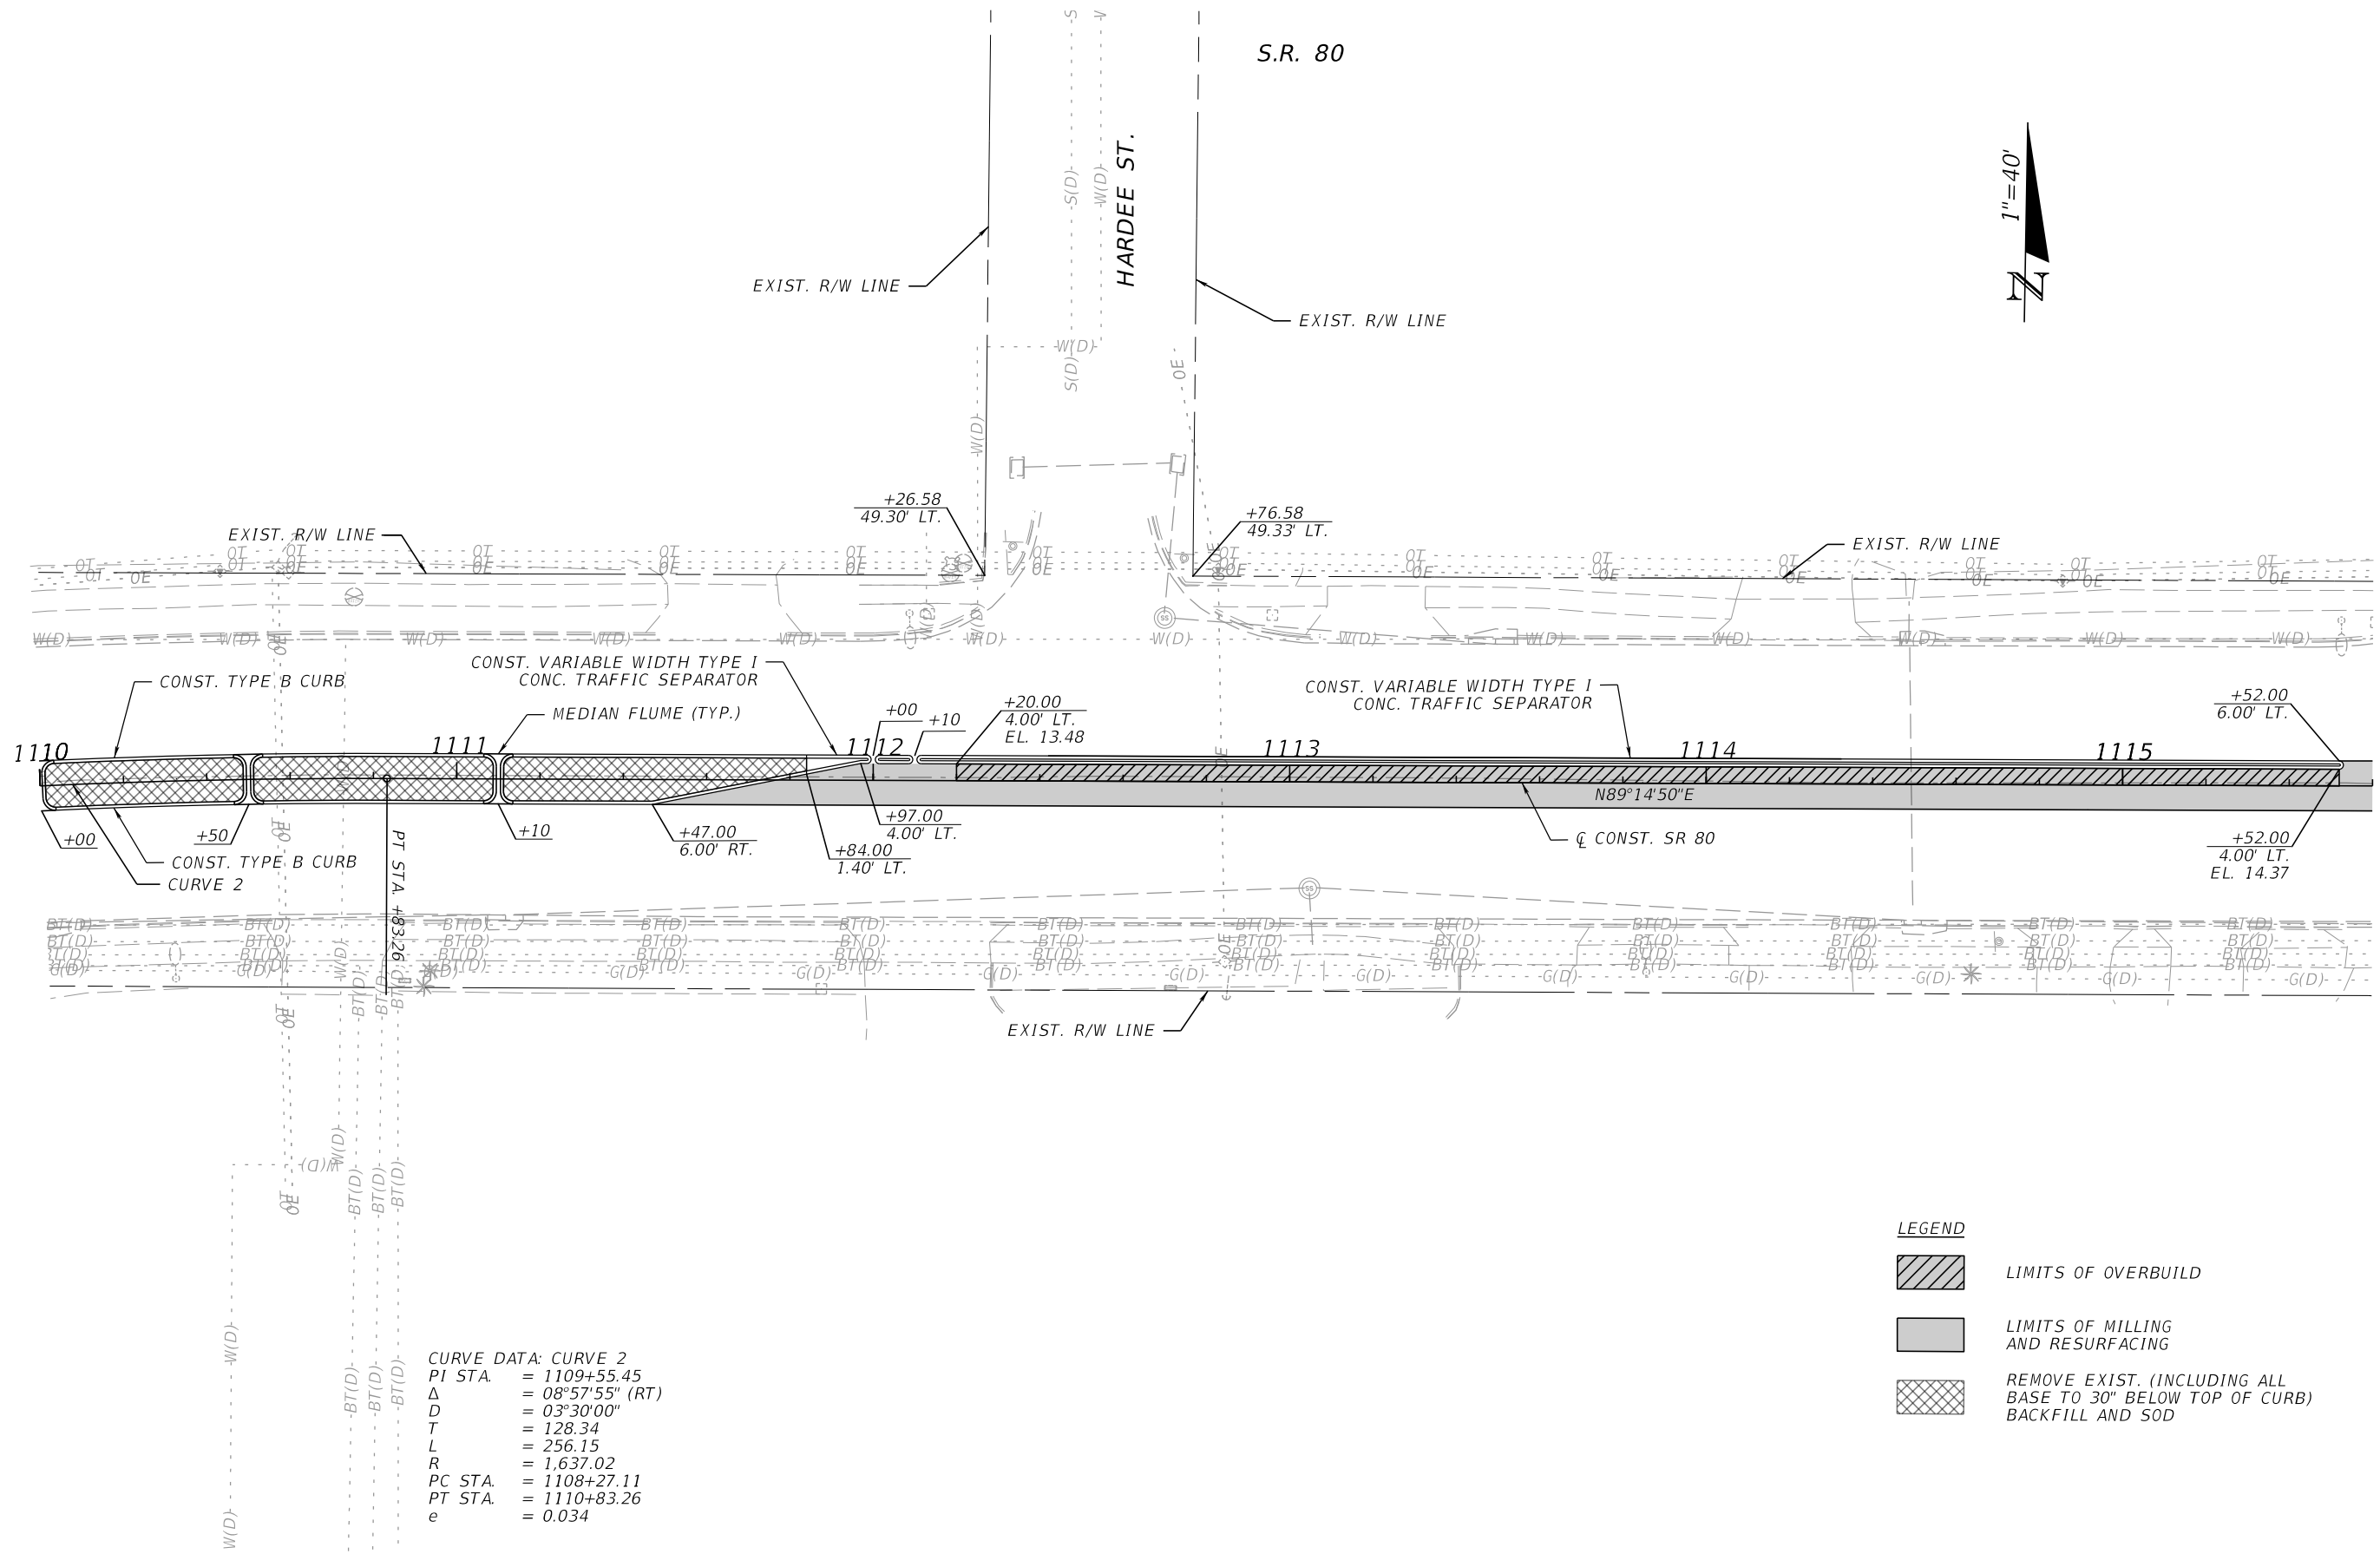

REVISIONS				ENGINEER OF RECORD	STATE OF FLORIDA DEPARTMENT OF TRANSPORTATION			ROADWAY PLAN (7)	SHEET NO.
DATE	DESCRIPTION	DATE	DESCRIPTION		ROAD NO.	COUNTY	FINANCIAL PROJECT ID		
				KRIS KARANXHA, P.E. LICENSE NUMBER: 92368 FLORIDA TRANSPORTATION ENGINEERING, INC. 12550 TELECOM DRIVE TEMPLE TERRACE, FLORIDA 33637	S.R. 80	HENDRY	447878-1-52-01		25

THE OFFICIAL RECORD OF THIS SHEET IS THE ELECTRONIC FILE DIGITALLY SIGNED AND SEALED UNDER RULE 61G15-23.004, F.A.C.


11/7/2025 10:21:10 AM SebastianMartinez Z:\Projects\FDOT\44787815201\Roadway\PLANRD01.dgn

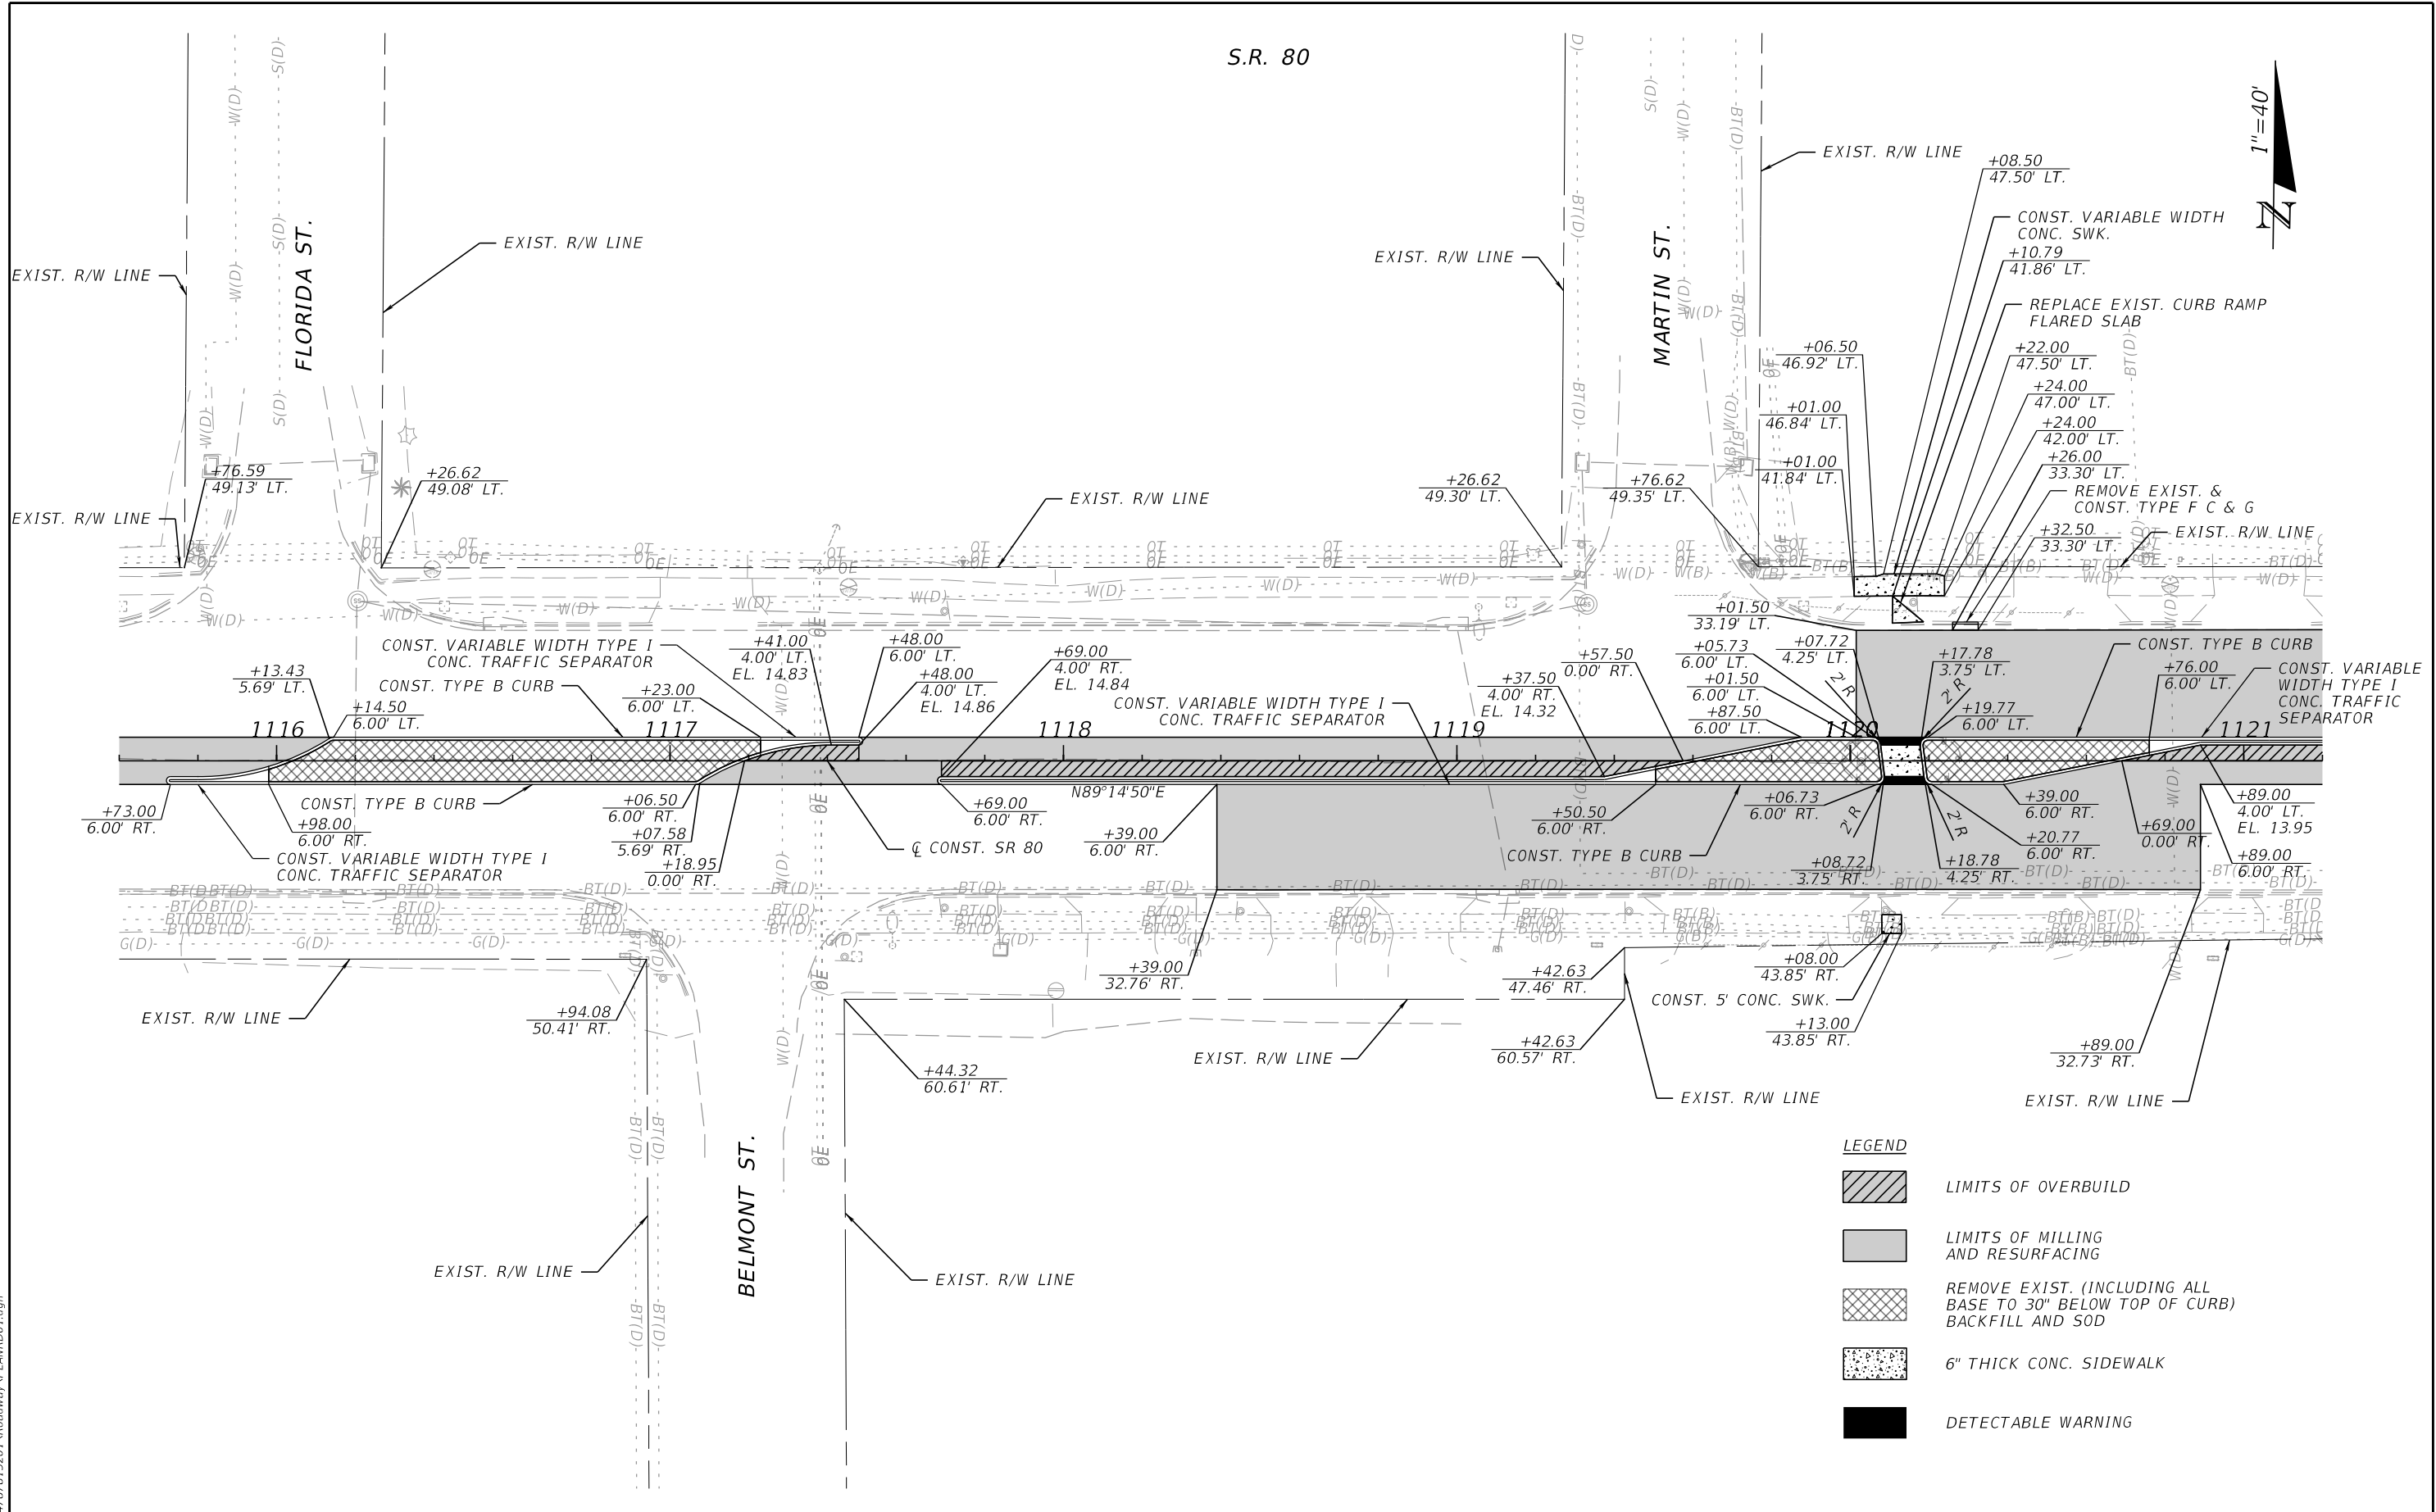

REVISIONS				ENGINEER OF RECORD	STATE OF FLORIDA DEPARTMENT OF TRANSPORTATION			SHEET NO.
DATE	DESCRIPTION	DATE	DESCRIPTION		ROAD NO.	COUNTY	FINANCIAL PROJECT ID	
				KRIS KARANXHA, P.E. LICENSE NUMBER: 92368 FLORIDA TRANSPORTATION ENGINEERING, INC. 12550 TELECOM DRIVE TEMPLE TERRACE, FLORIDA 33637	S.R. 80	HENDRY	447878-1-52-01	26

ROADWAY PLAN (8)

THE OFFICIAL RECORD OF THIS SHEET IS THE ELECTRONIC FILE DIGITALLY SIGNED AND SEALED UNDER RULE 61G15-23.004, F.A.C.

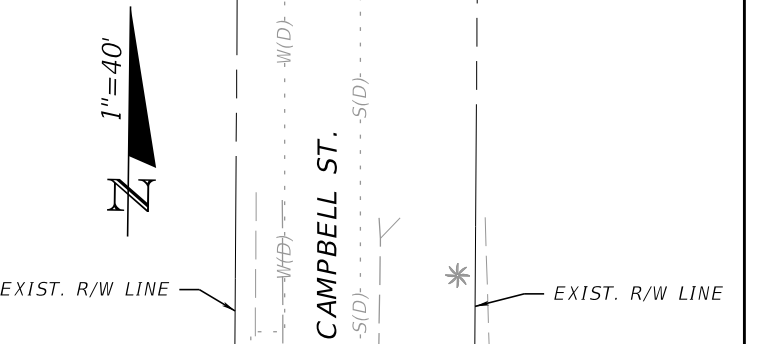


LEGEND

	
	<i>LIMITS OF OVERBUILD</i>
	
	<i>LIMITS OF MILLING AND RESURFACING</i>
	
	<i>REMOVE EXIST. (INCLUDING ALL BASE TO 30" BELOW TOP OF CURB) BACKFILL AND SOD</i>

REVISIONS				ENGINEER OF RECORD	STATE OF FLORIDA DEPARTMENT OF TRANSPORTATION			ROADWAY PLAN (9)	SHEET NO.
DATE	DESCRIPTION		DATE	DESCRIPTION	ROAD NO.	COUNTY	FINANCIAL PROJECT ID		27
				KRIS KARANXHA, P.E. LICENSE NUMBER: 92368 FLORIDA TRANSPORTATION ENGINEERING, INC. 12550 TELECOM DRIVE TEMPLE TERRACE, FLORIDA 33637	S.R. 80	HENDRY	447878-1-52-01		

THE OFFICIAL RECORD OF THIS SHEET IS THE ELECTRONIC FILE DIGITALLY SIGNED AND SEALED UNDER RULE 61G15-23.004, F.A.C.


11/7/2025 10:21:11 AM SebastianMartinez
Z:\Projects\FDOT\44787815201\Roadway\PLANRD01.dgn

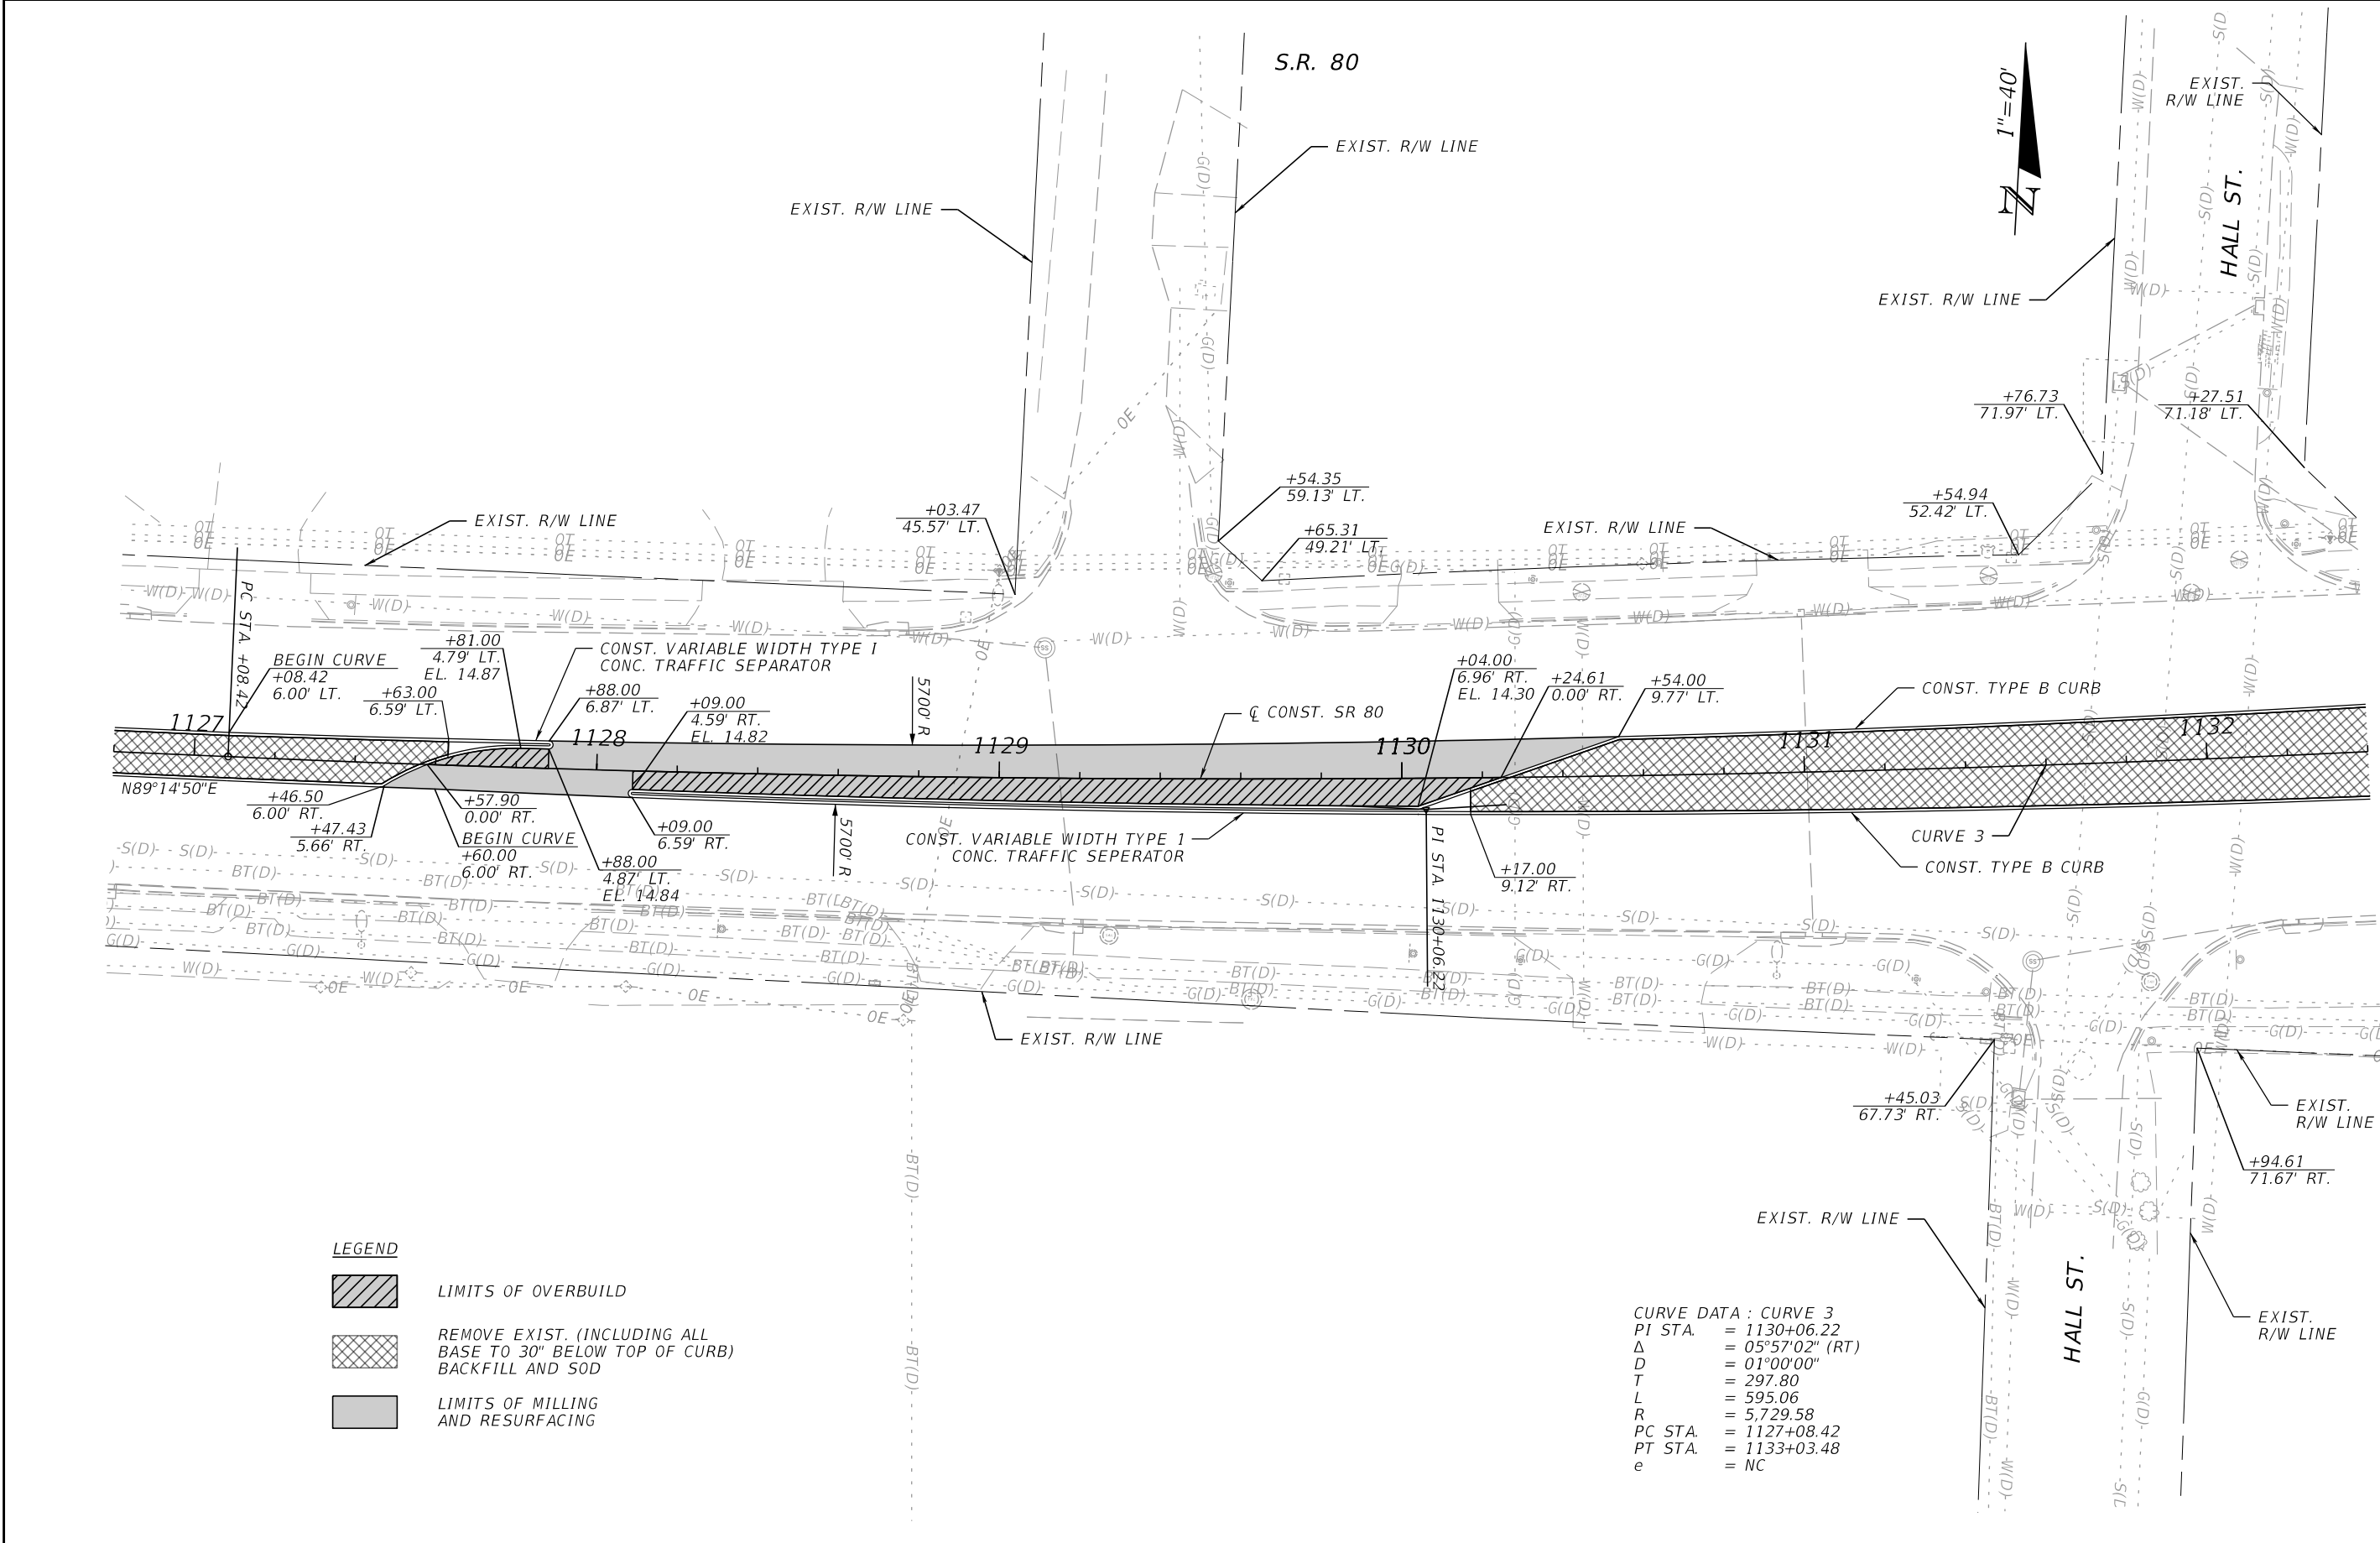

REVISIONS				ENGINEER OF RECORD		STATE OF FLORIDA DEPARTMENT OF TRANSPORTATION			ROADWAY PLAN (10)	SHEET NO. 28
DATE	DESCRIPTION	DATE	DESCRIPTION	KRIS KARANXHA, P.E. LICENSE NUMBER: 92368 FLORIDA TRANSPORTATION ENGINEERING, INC. 12550 TELECOM DRIVE TEMPLE TERRACE, FLORIDA 33637		ROAD NO.	COUNTY	FINANCIAL PROJECT ID		
						S.R. 80	HENDRY	447878-1-52-01		

THE OFFICIAL RECORD OF THIS SHEET IS THE ELECTRONIC FILE DIGITALLY SIGNED AND SEALED UNDER RULE 61G15-23.004, F.A.C.

11/7/2025 10:21:12 AM SebastianMartinez Z:\Projects\FDOT\44787815201\Roadway\PLANRD01.dgn

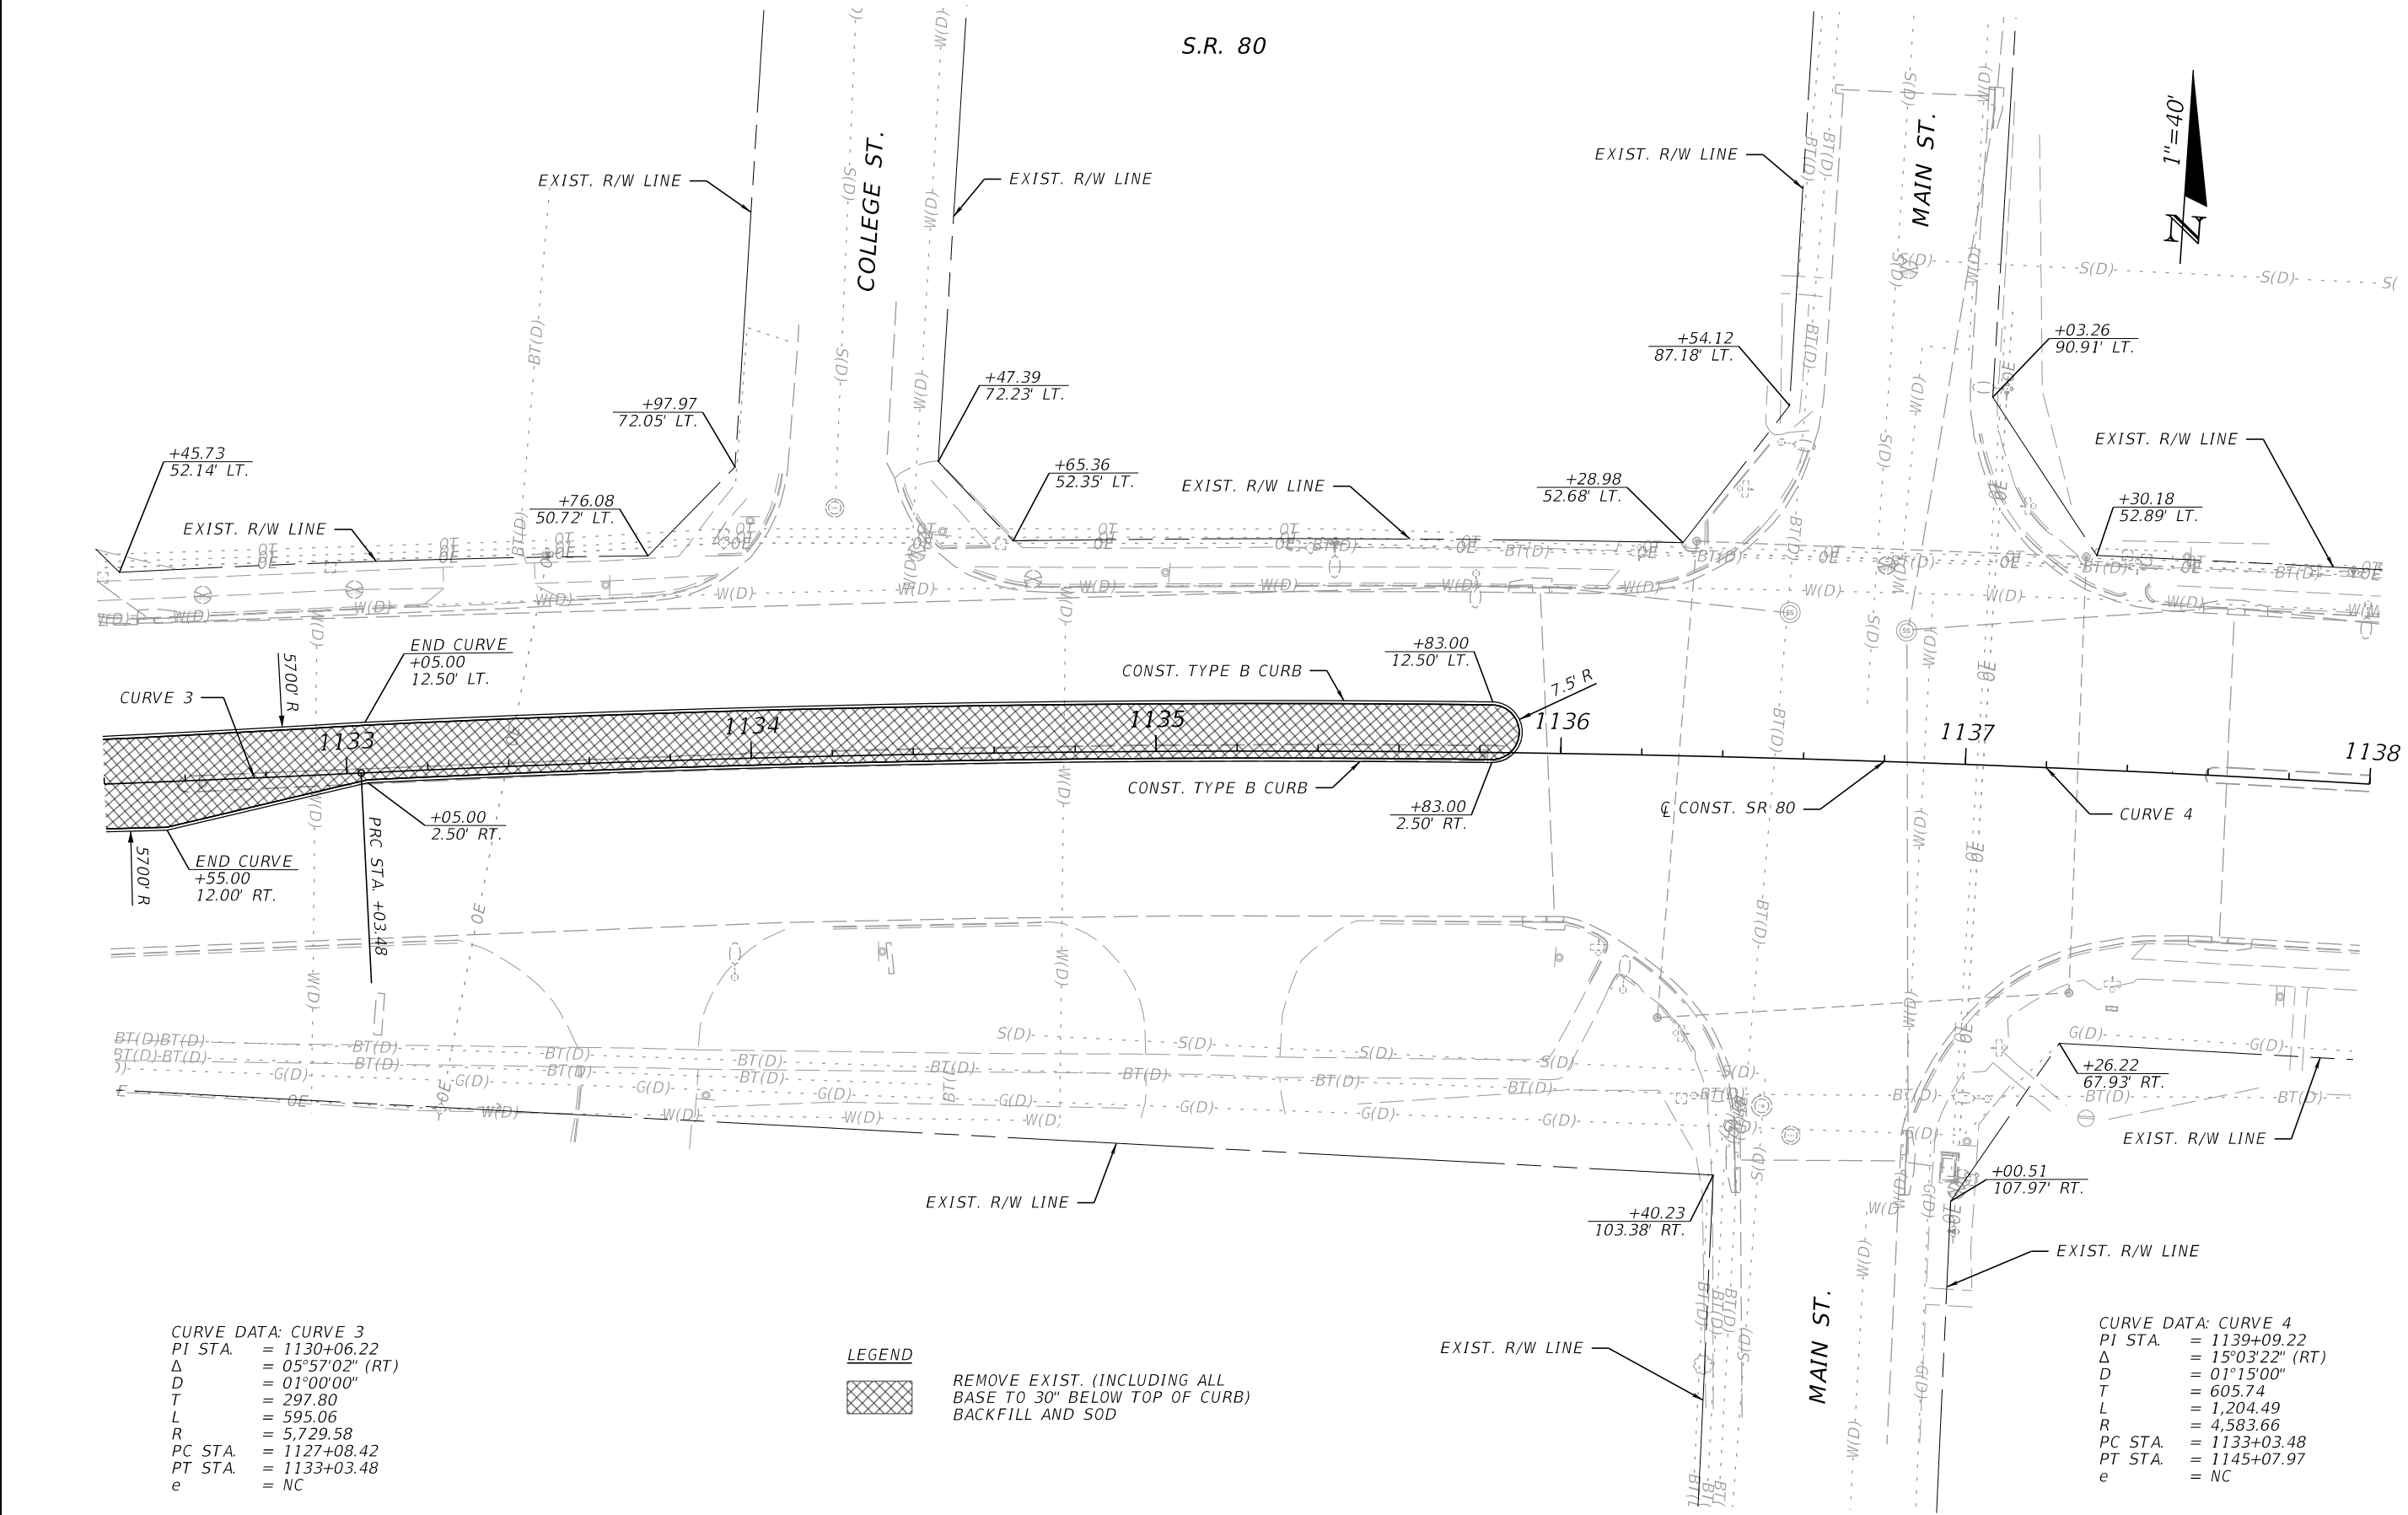

REVISIONS			
DATE	DESCRIPTION	DATE	DESCRIPTION

ENGINEER OF RECORD
KRIS KARANXHA, P.E.
LICENSE NUMBER: 92368
FLORIDA TRANSPORTATION ENGINEERING, INC.
12550 TELECOM DRIVE
TEMPLE TERRACE, FLORIDA 33637


STATE OF FLORIDA DEPARTMENT OF TRANSPORTATION		
ROAD NO.	COUNTY	FINANCIAL PROJECT ID
S.R. 80	HENDRY	447878-1-52-01

ROADWAY PLAN (11)	

SHEET NO.
29

THE OFFICIAL RECORD OF THIS SHEET IS THE ELECTRONIC FILE DIGITALLY SIGNED AND SEALED UNDER RULE 61G15-23.004, F.A.C.

11/7/2025 10:21:12 AM SebastianMartinez
Z:\Projects\FDOT\44787815201\Roadway\PLANRD01.dgn

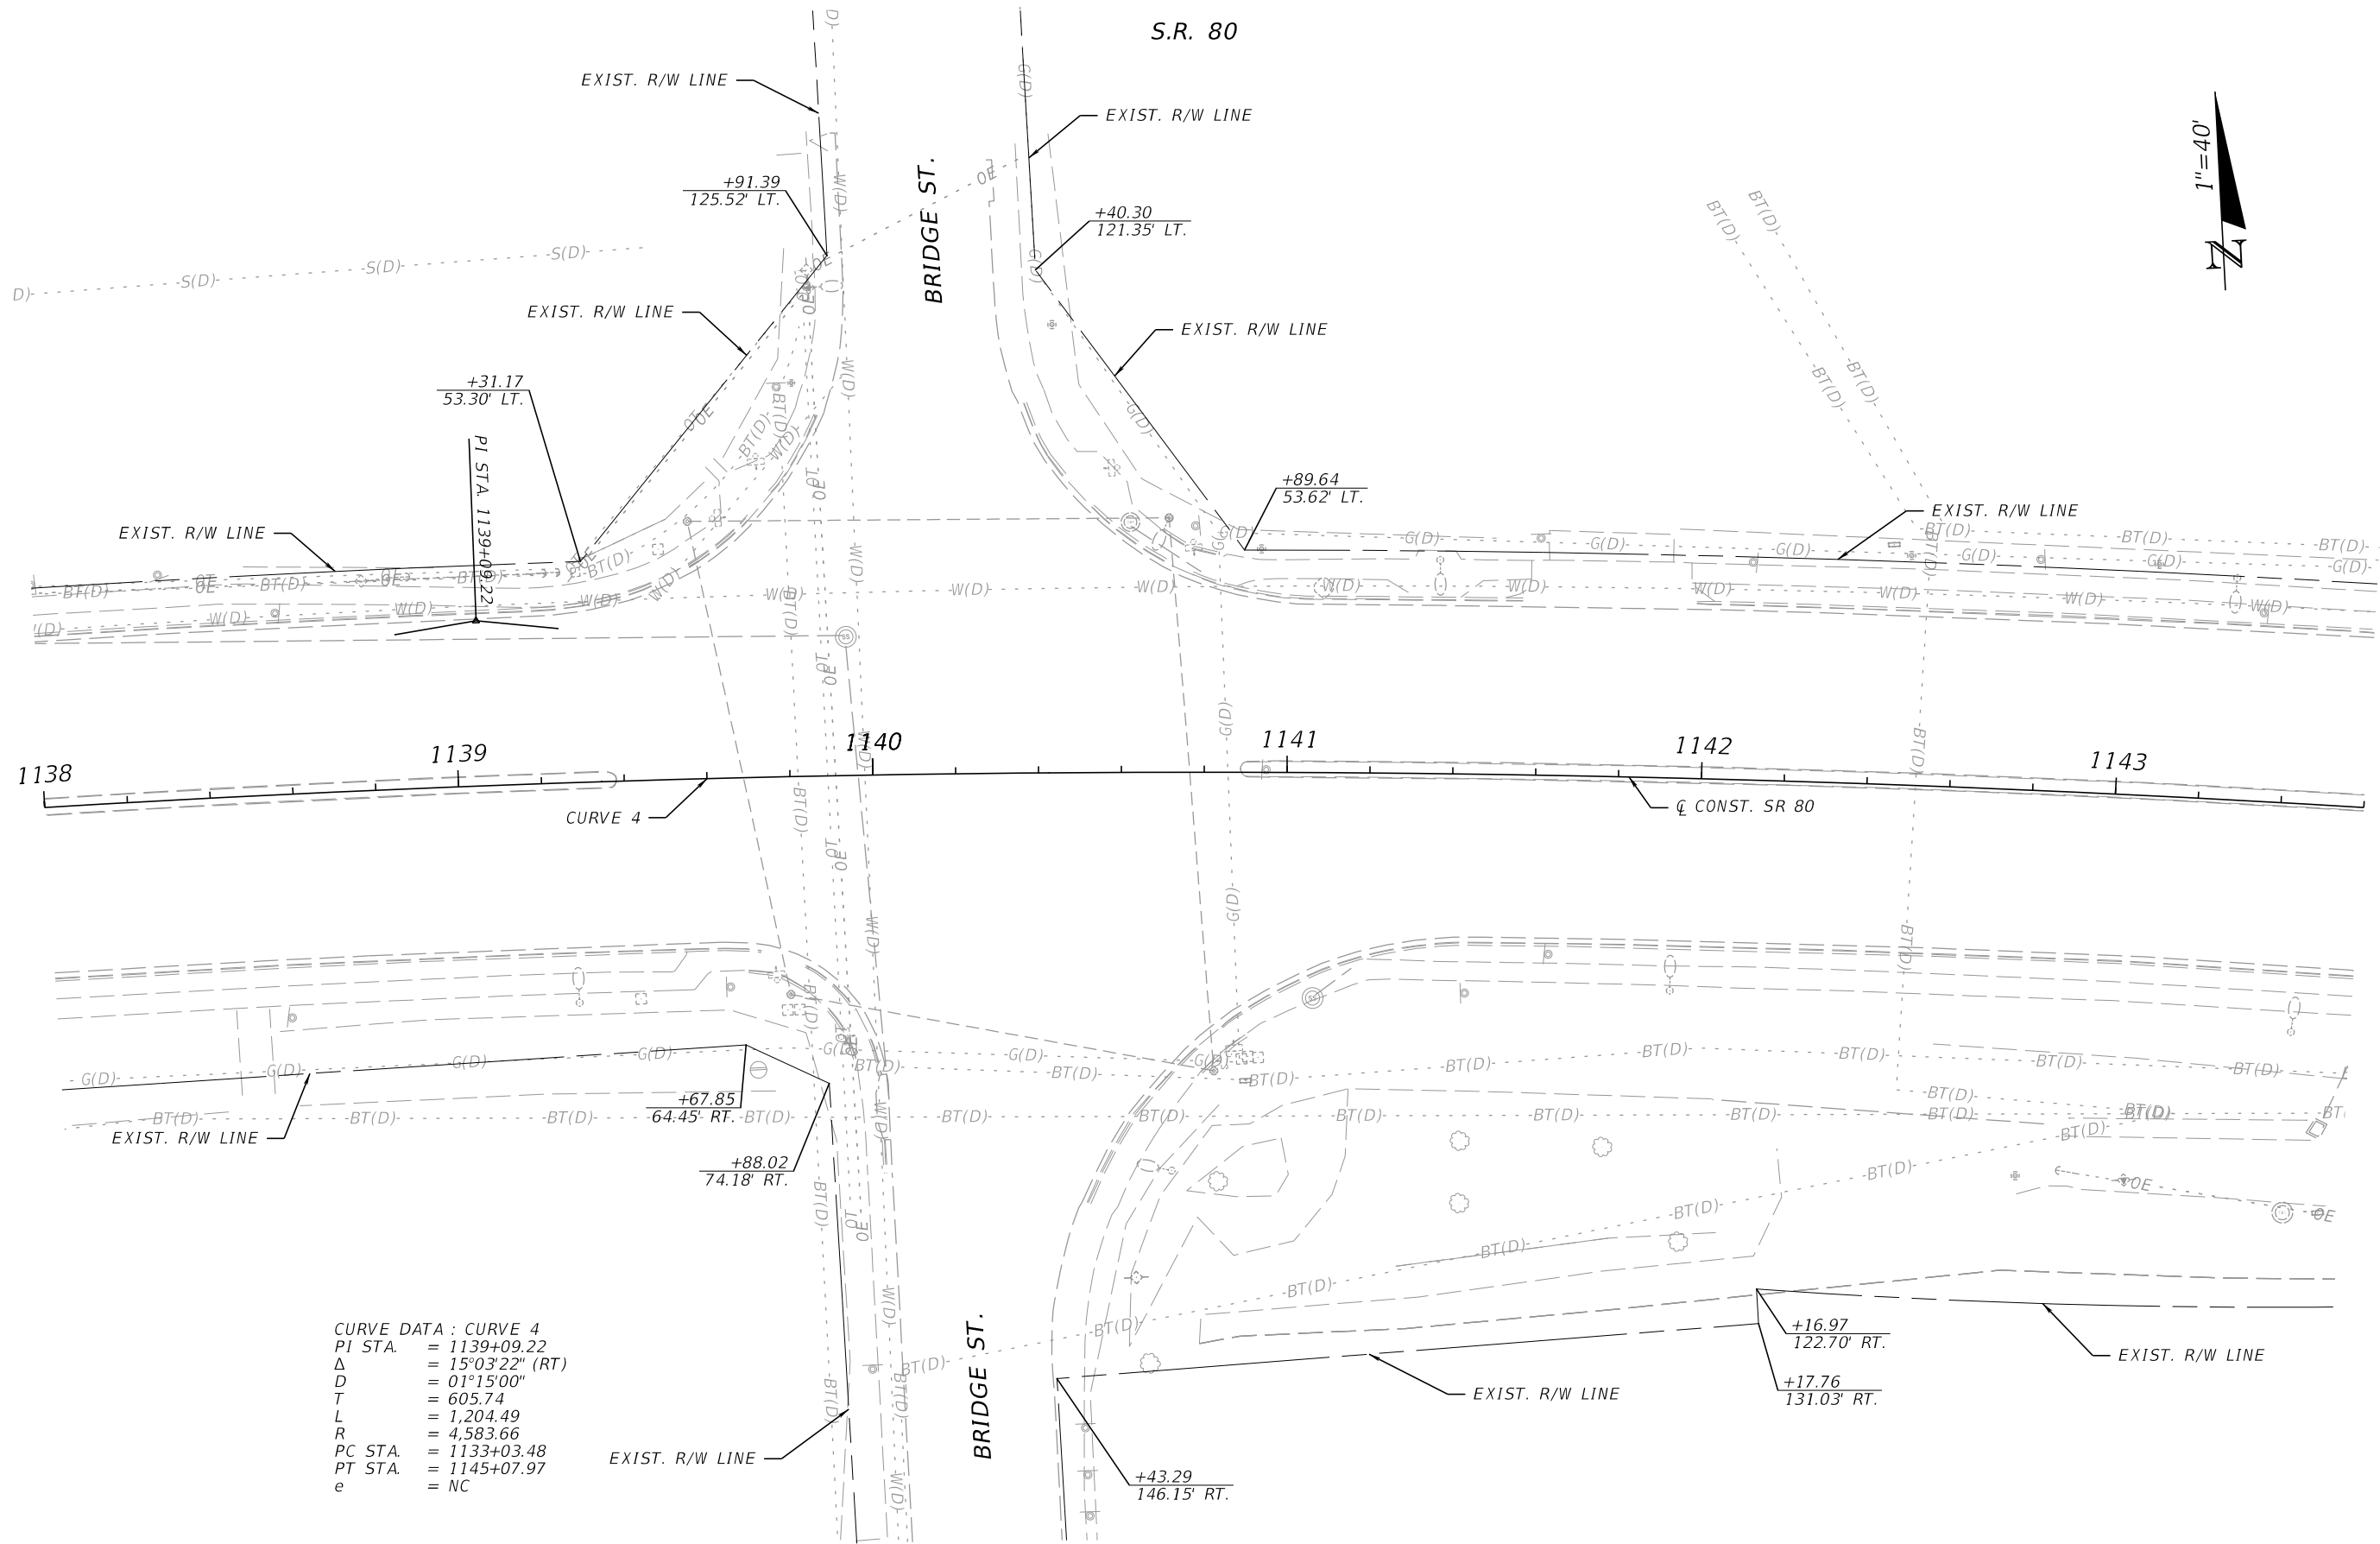


REVISIONS				ENGINEER OF RECORD		STATE OF FLORIDA DEPARTMENT OF TRANSPORTATION			ROADWAY PLAN (12)	SHEET NO. 30
DATE	DESCRIPTION	DATE	DESCRIPTION	KRIS KARANXHA, P.E. LICENSE NUMBER: 92368 FLORIDA TRANSPORTATION ENGINEERING, INC. 12550 TELECOM DRIVE TEMPLE TERRACE, FLORIDA 33637		ROAD NO.	COUNTY	FINANCIAL PROJECT ID		
						S.R. 80	HENDRY	447878-1-52-01		

THE OFFICIAL RECORD OF THIS SHEET IS THE ELECTRONIC FILE DIGITALLY SIGNED AND SEALED UNDER RULE 61G15-23.004, F.A.C.

REVISIONS				ENGINEER OF RECORD	STATE OF FLORIDA DEPARTMENT OF TRANSPORTATION			ROADWAY PLAN (13)	SHEET NO.
DATE	DESCRIPTION	DATE	DESCRIPTION	KRIS KARANXHA, P.E. LICENSE NUMBER: 92368 FLORIDA TRANSPORTATION ENGINEERING, INC. 12550 TELECOM DRIVE TEMPLE TERRACE, FLORIDA 33637	ROAD NO.	COUNTY	FINANCIAL PROJECT ID		31
					S.R. 80	HENDRY	447878-1-52-01		


11/7/2025 10:21:13 AM SebastianMartinez
Z:\Projects\FDOT\44787815201\Roadway\PLAN\RD01.dgn

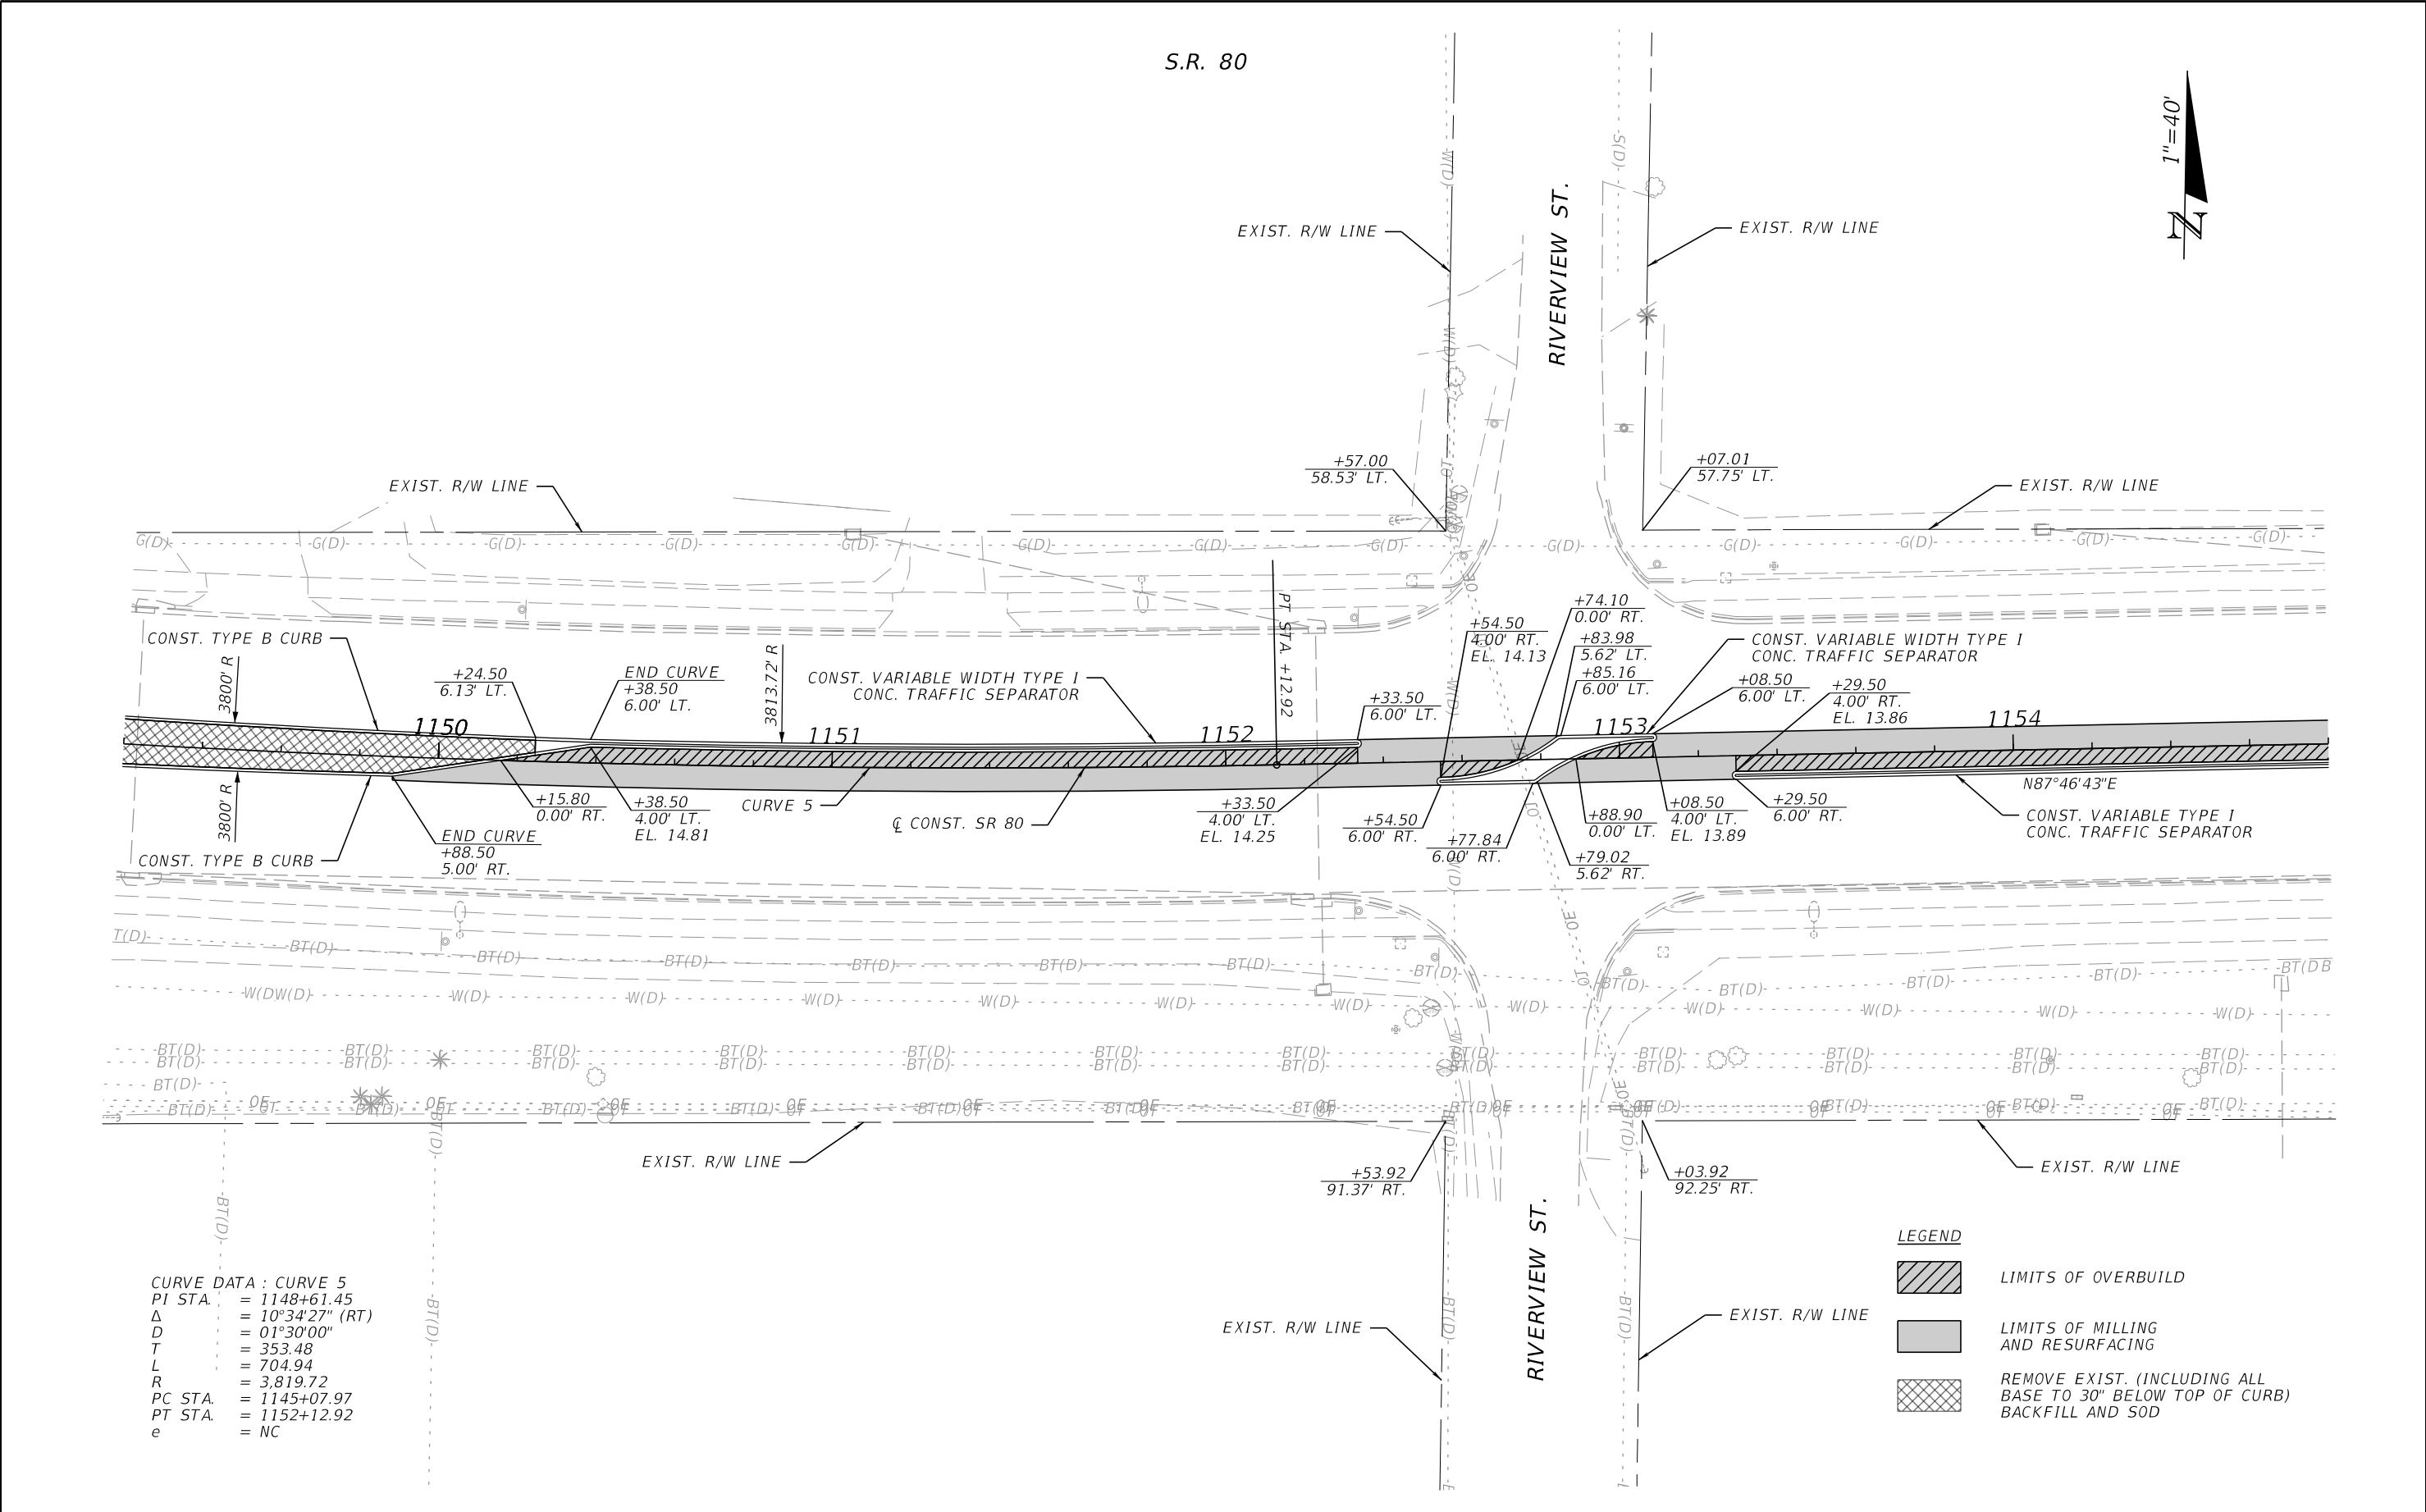

REVISIONS				ENGINEER OF RECORD		STATE OF FLORIDA DEPARTMENT OF TRANSPORTATION			ROADWAY PLAN (14)	SHEET NO. 32
DATE	DESCRIPTION	DATE	DESCRIPTION	KRIS KARANXHA, P.E. LICENSE NUMBER: 92368 FLORIDA TRANSPORTATION ENGINEERING, INC. 12550 TELECOM DRIVE TEMPLE TERRACE, FLORIDA 33637		ROAD NO.	COUNTY	FINANCIAL PROJECT ID		
						S.R. 80	HENDRY	447878-1-52-01		

THE OFFICIAL RECORD OF THIS SHEET IS THE ELECTRONIC FILE DIGITALLY SIGNED AND SEALED UNDER RULE 61G15-23.004, F.A.C.

11/7/2025 10:21:14 AM SebastianMartinez
Z:\Projects\FDOT\44787815201\Roadway\PLANRD01.dgn

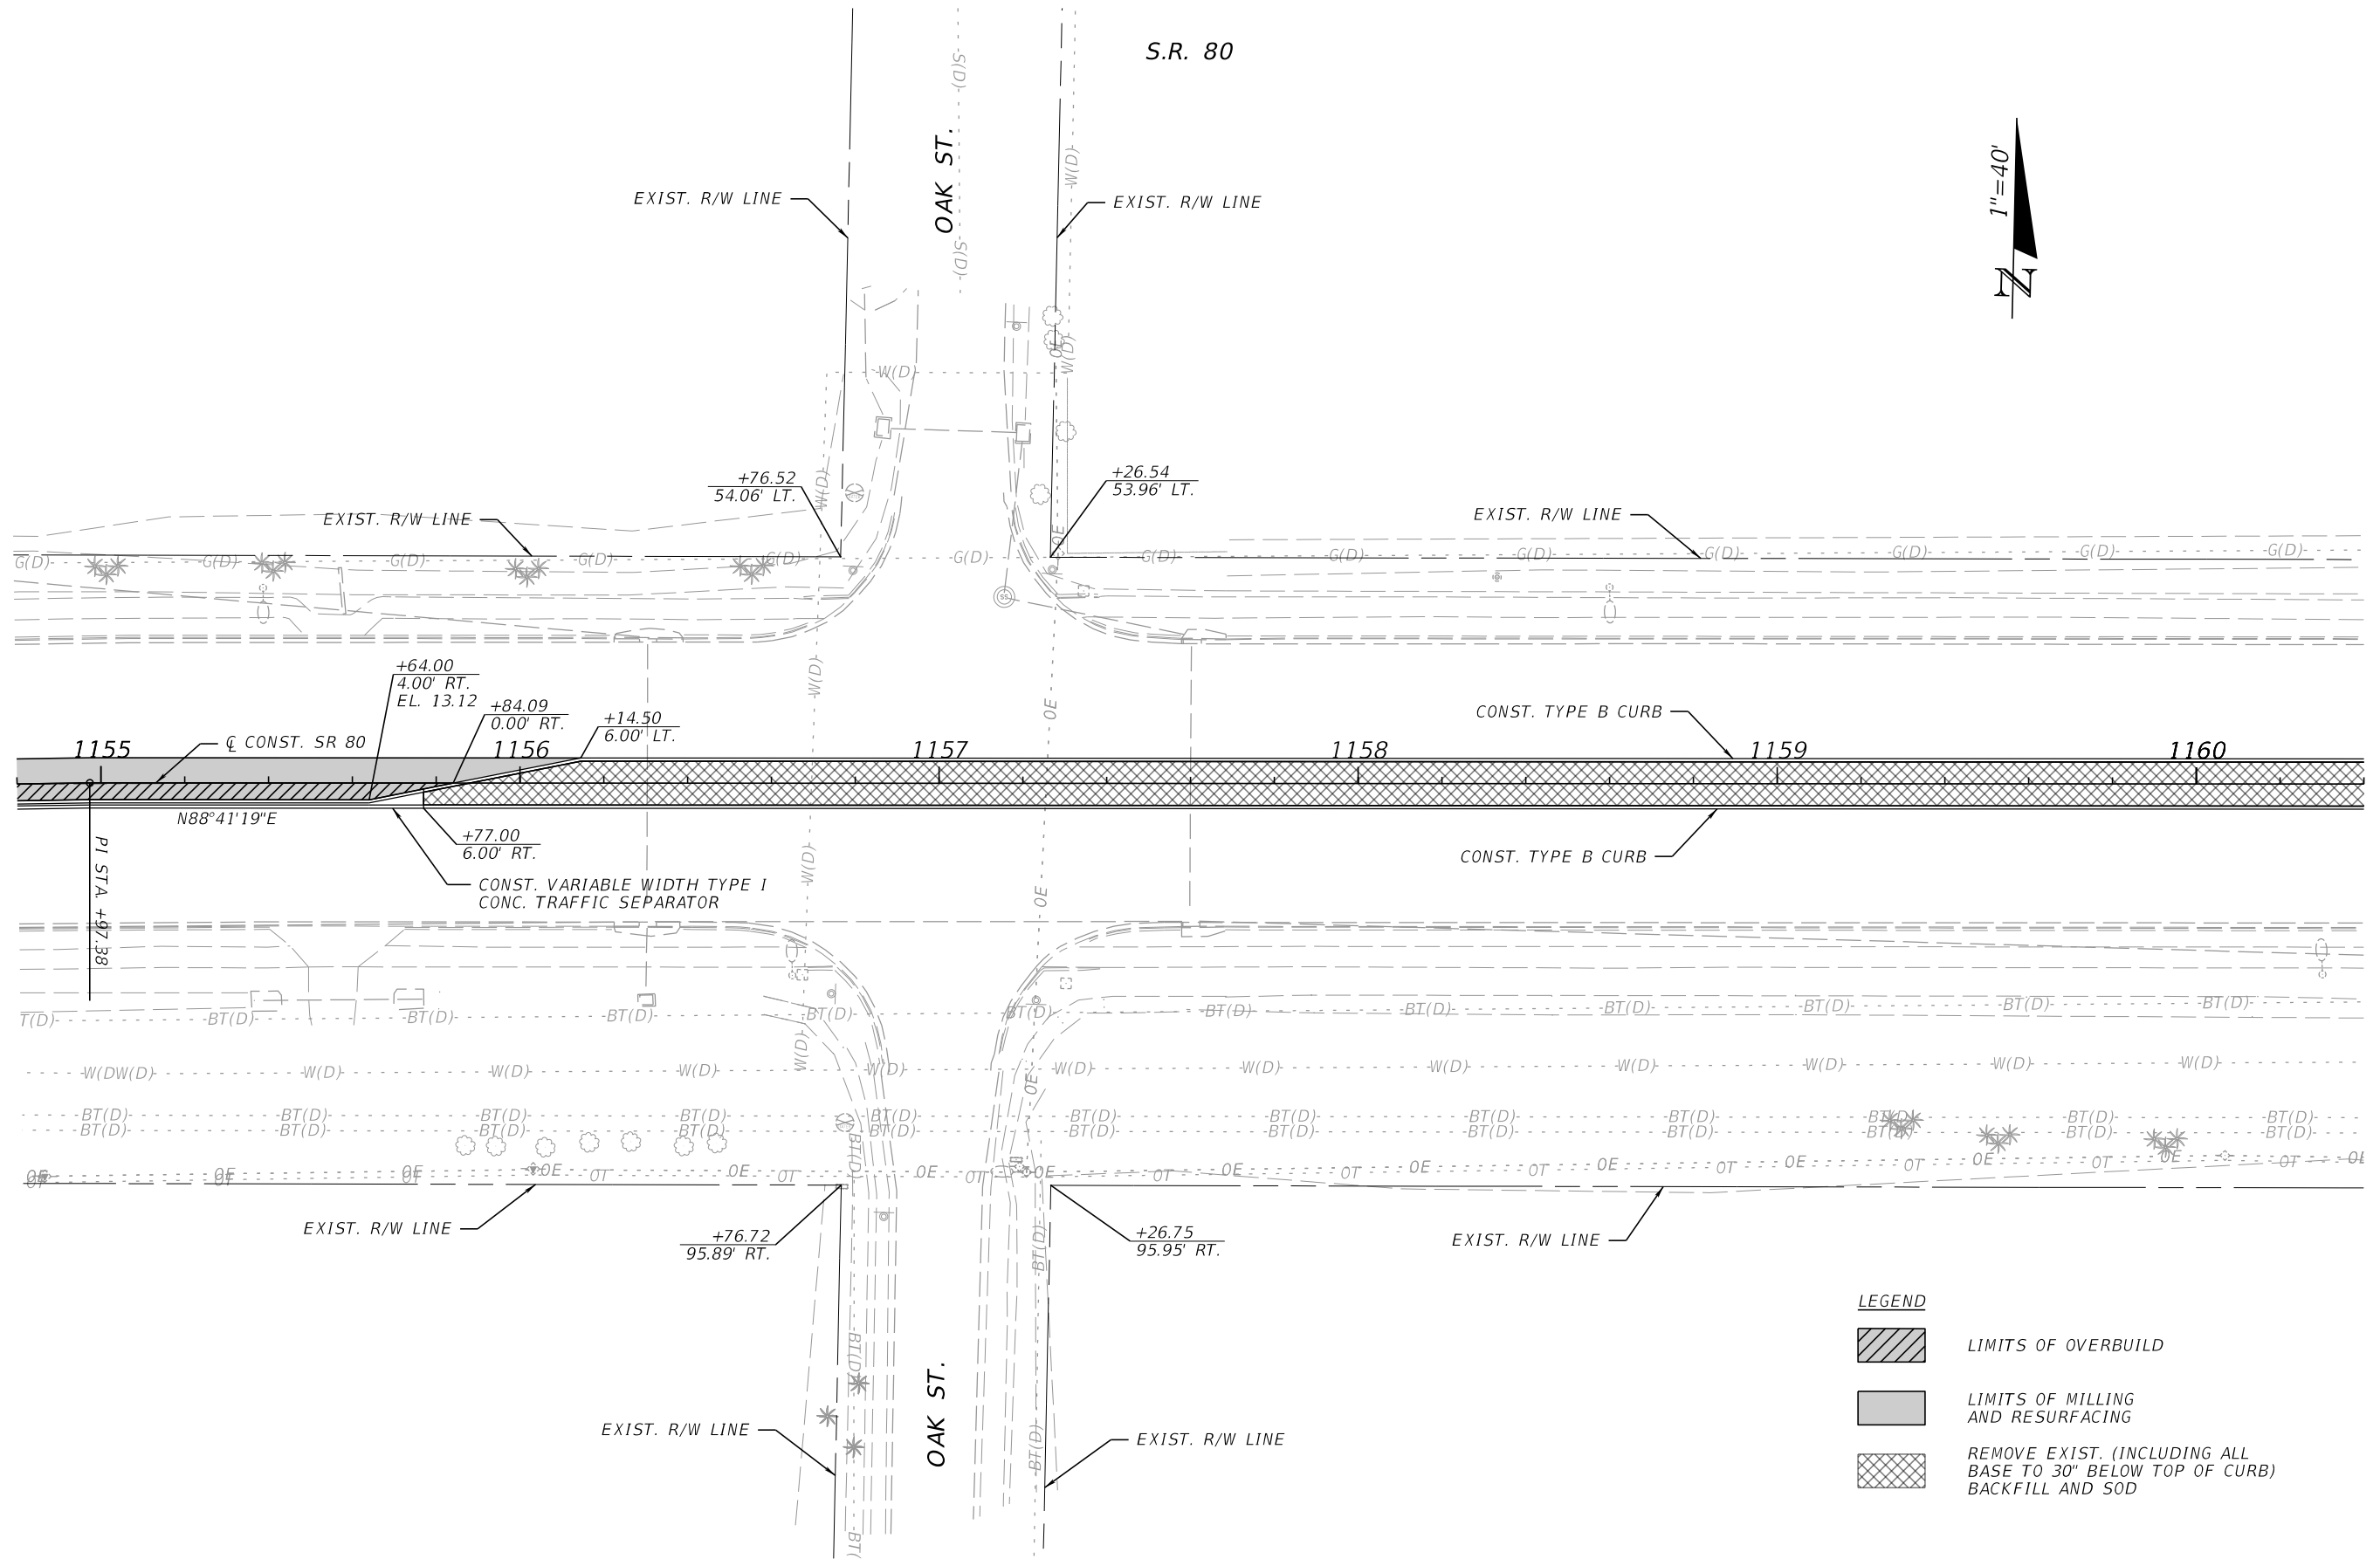

LEGEND



LIMITS OF OVERBUILD




LIMITS OF MILLING
AND RESURFACING



REMOVE EXIST. (INCLUDING ALL
BASE TO 30" BELOW TOP OF CURB)
BACKFILL AND SOD

REVISIONS				ENGINEER OF RECORD		STATE OF FLORIDA DEPARTMENT OF TRANSPORTATION			ROADWAY PLAN (15)	SHEET NO.
DATE	DESCRIPTION	DATE	DESCRIPTION	KRIS KARANXHA, P.E. LICENSE NUMBER: 92368 FLORIDA TRANSPORTATION ENGINEERING, INC. 12550 TELECOM DRIVE TEMPLE TERRACE, FLORIDA 33637		ROAD NO.	COUNTY	FINANCIAL PROJECT ID		
						S.R. 80	HENDRY	447878-1-52-01		33


11/7/2025 10:21:14 AM SebastianMartinez
Z:\Projects\FDOT\44787815201\Roadway\PLANRD01.dgn

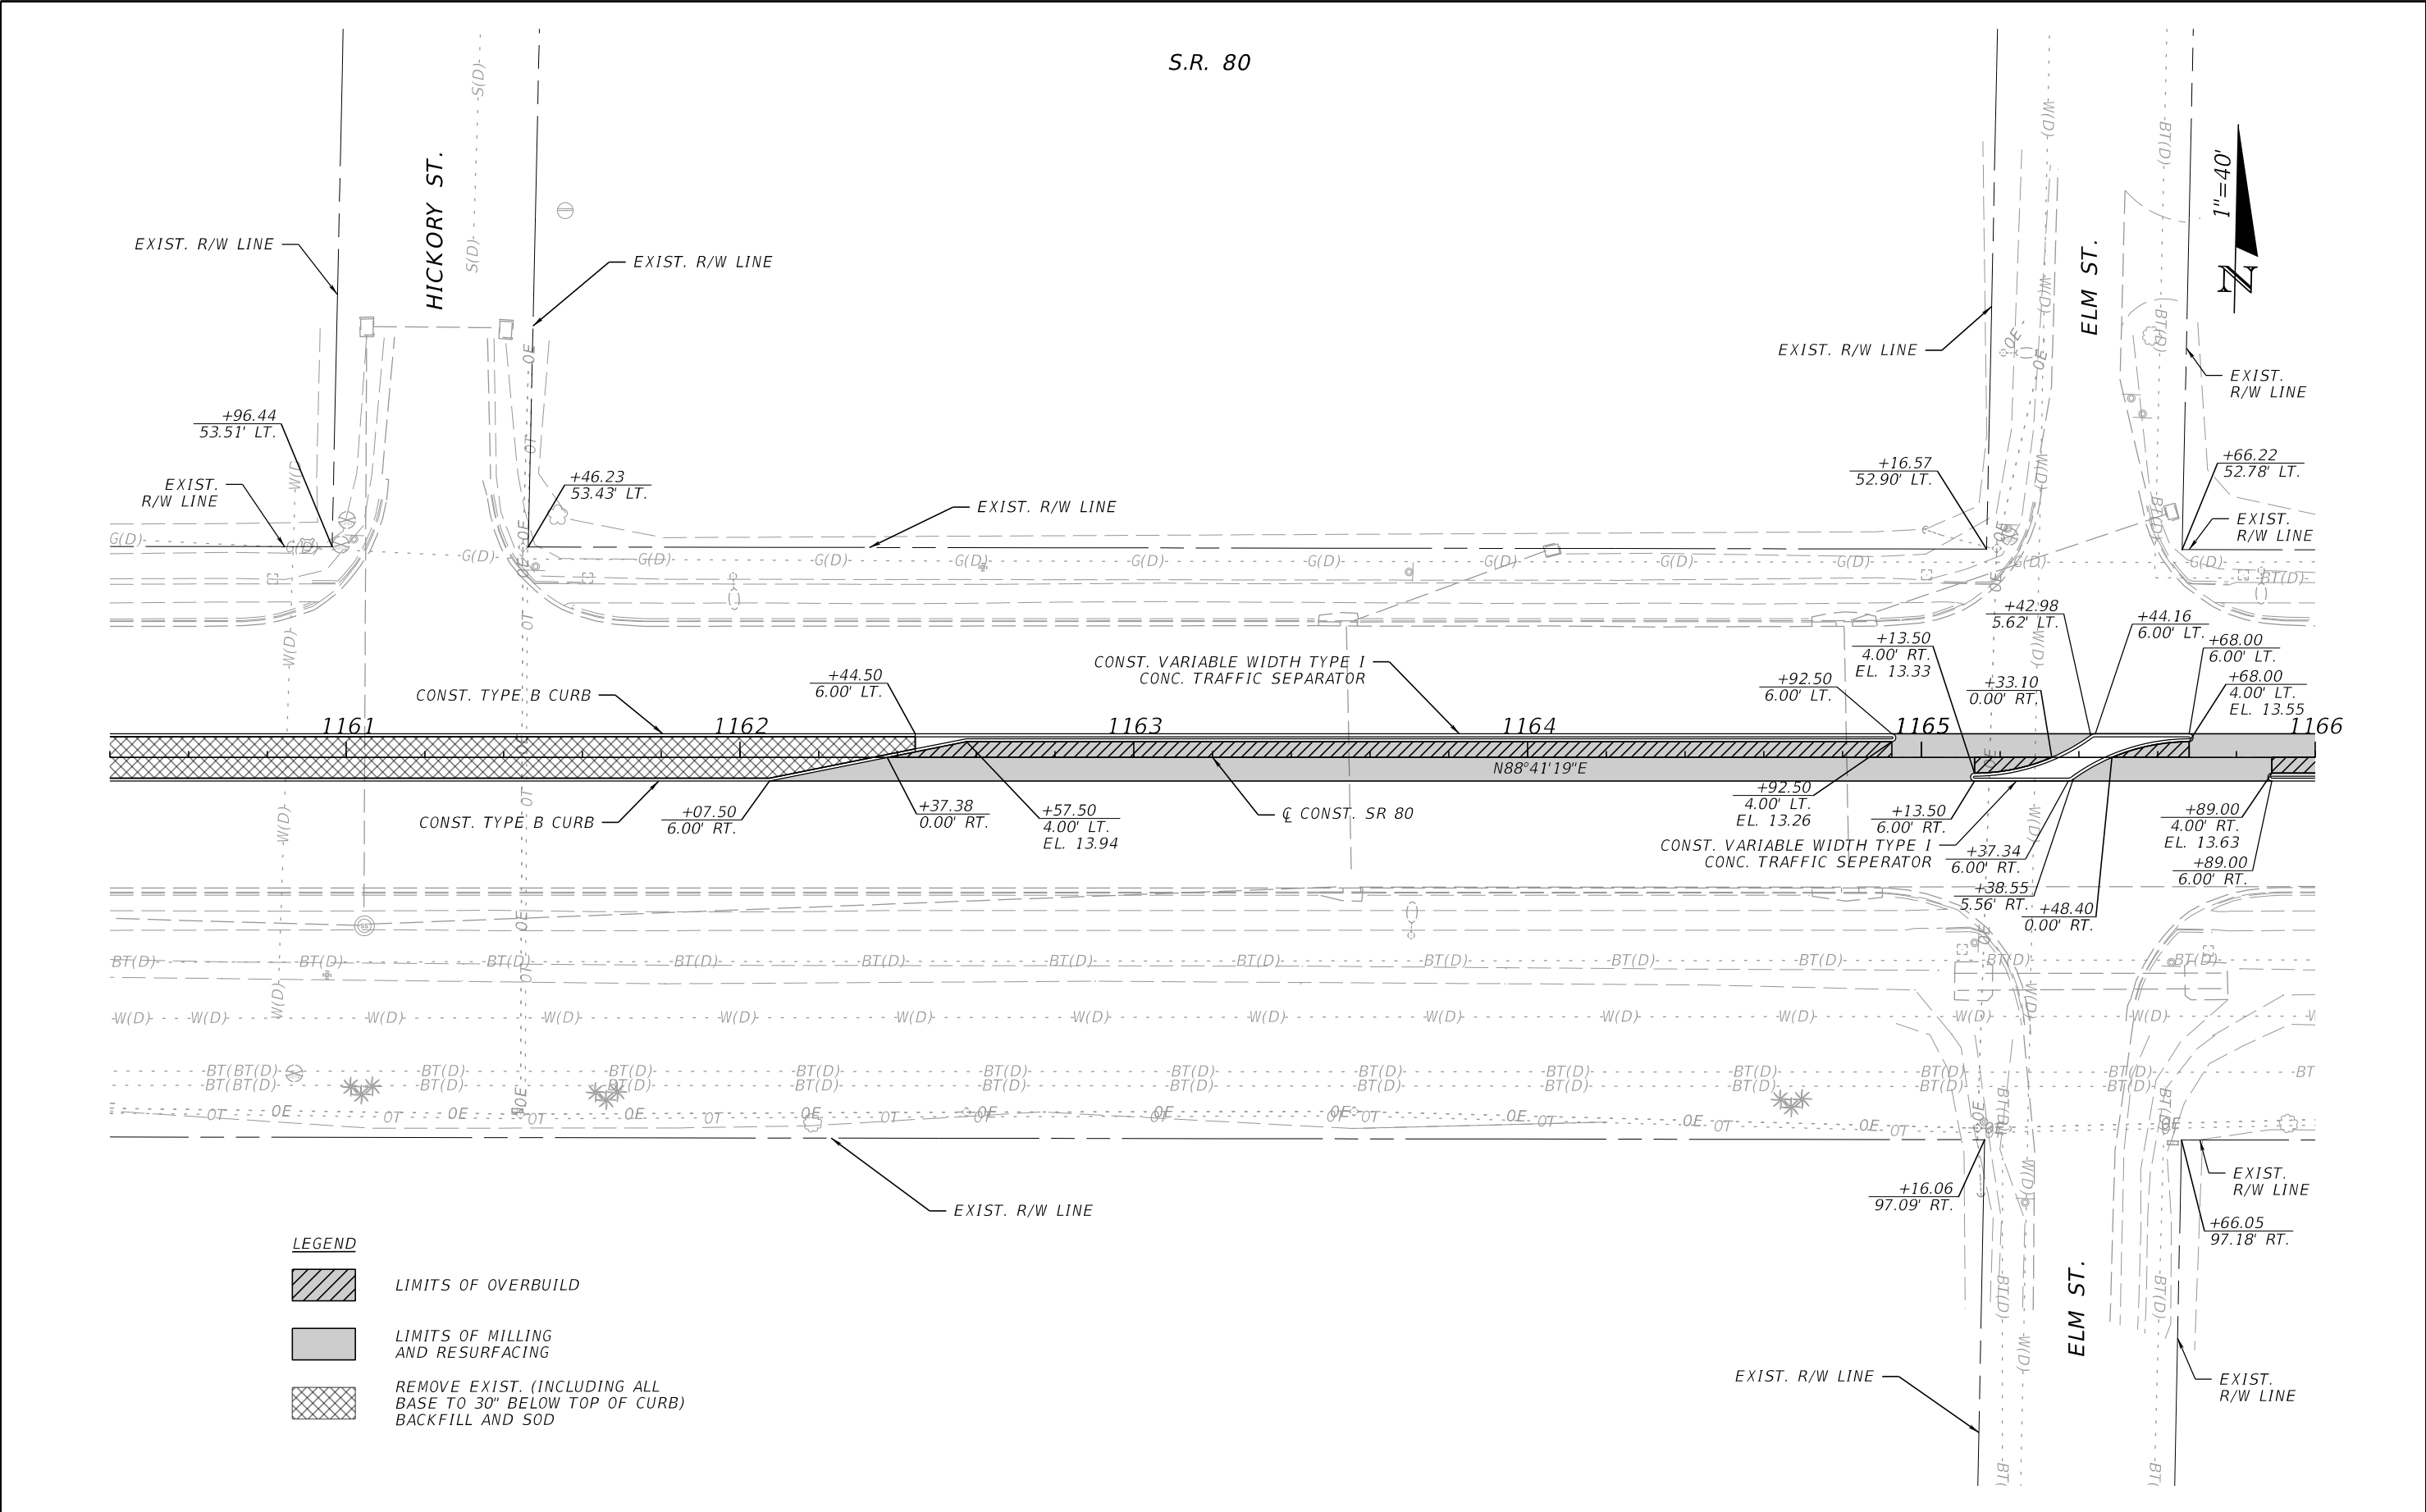

REVISIONS				ENGINEER OF RECORD	STATE OF FLORIDA DEPARTMENT OF TRANSPORTATION			ROADWAY PLAN (16)	SHEET NO.
DATE	DESCRIPTION	DATE	DESCRIPTION	KRIS KARANXHA, P.E. LICENSE NUMBER: 92368 FLORIDA TRANSPORTATION ENGINEERING, INC. 12550 TELECOM DRIVE TEMPLE TERRACE, FLORIDA 33637	ROAD NO.	COUNTY	FINANCIAL PROJECT ID		34
					S.R. 80	HENDRY	447878-1-52-01		


THE OFFICIAL RECORD OF THIS SHEET IS THE ELECTRONIC FILE DIGITALLY SIGNED AND SEALED UNDER RULE 61G15-23.004, F.A.C.

11/7/2025 10:21:15 AM SebastianMartinez
Z:\Projects\FDOT\44787815201\Roadway\PLANRD01.dgn

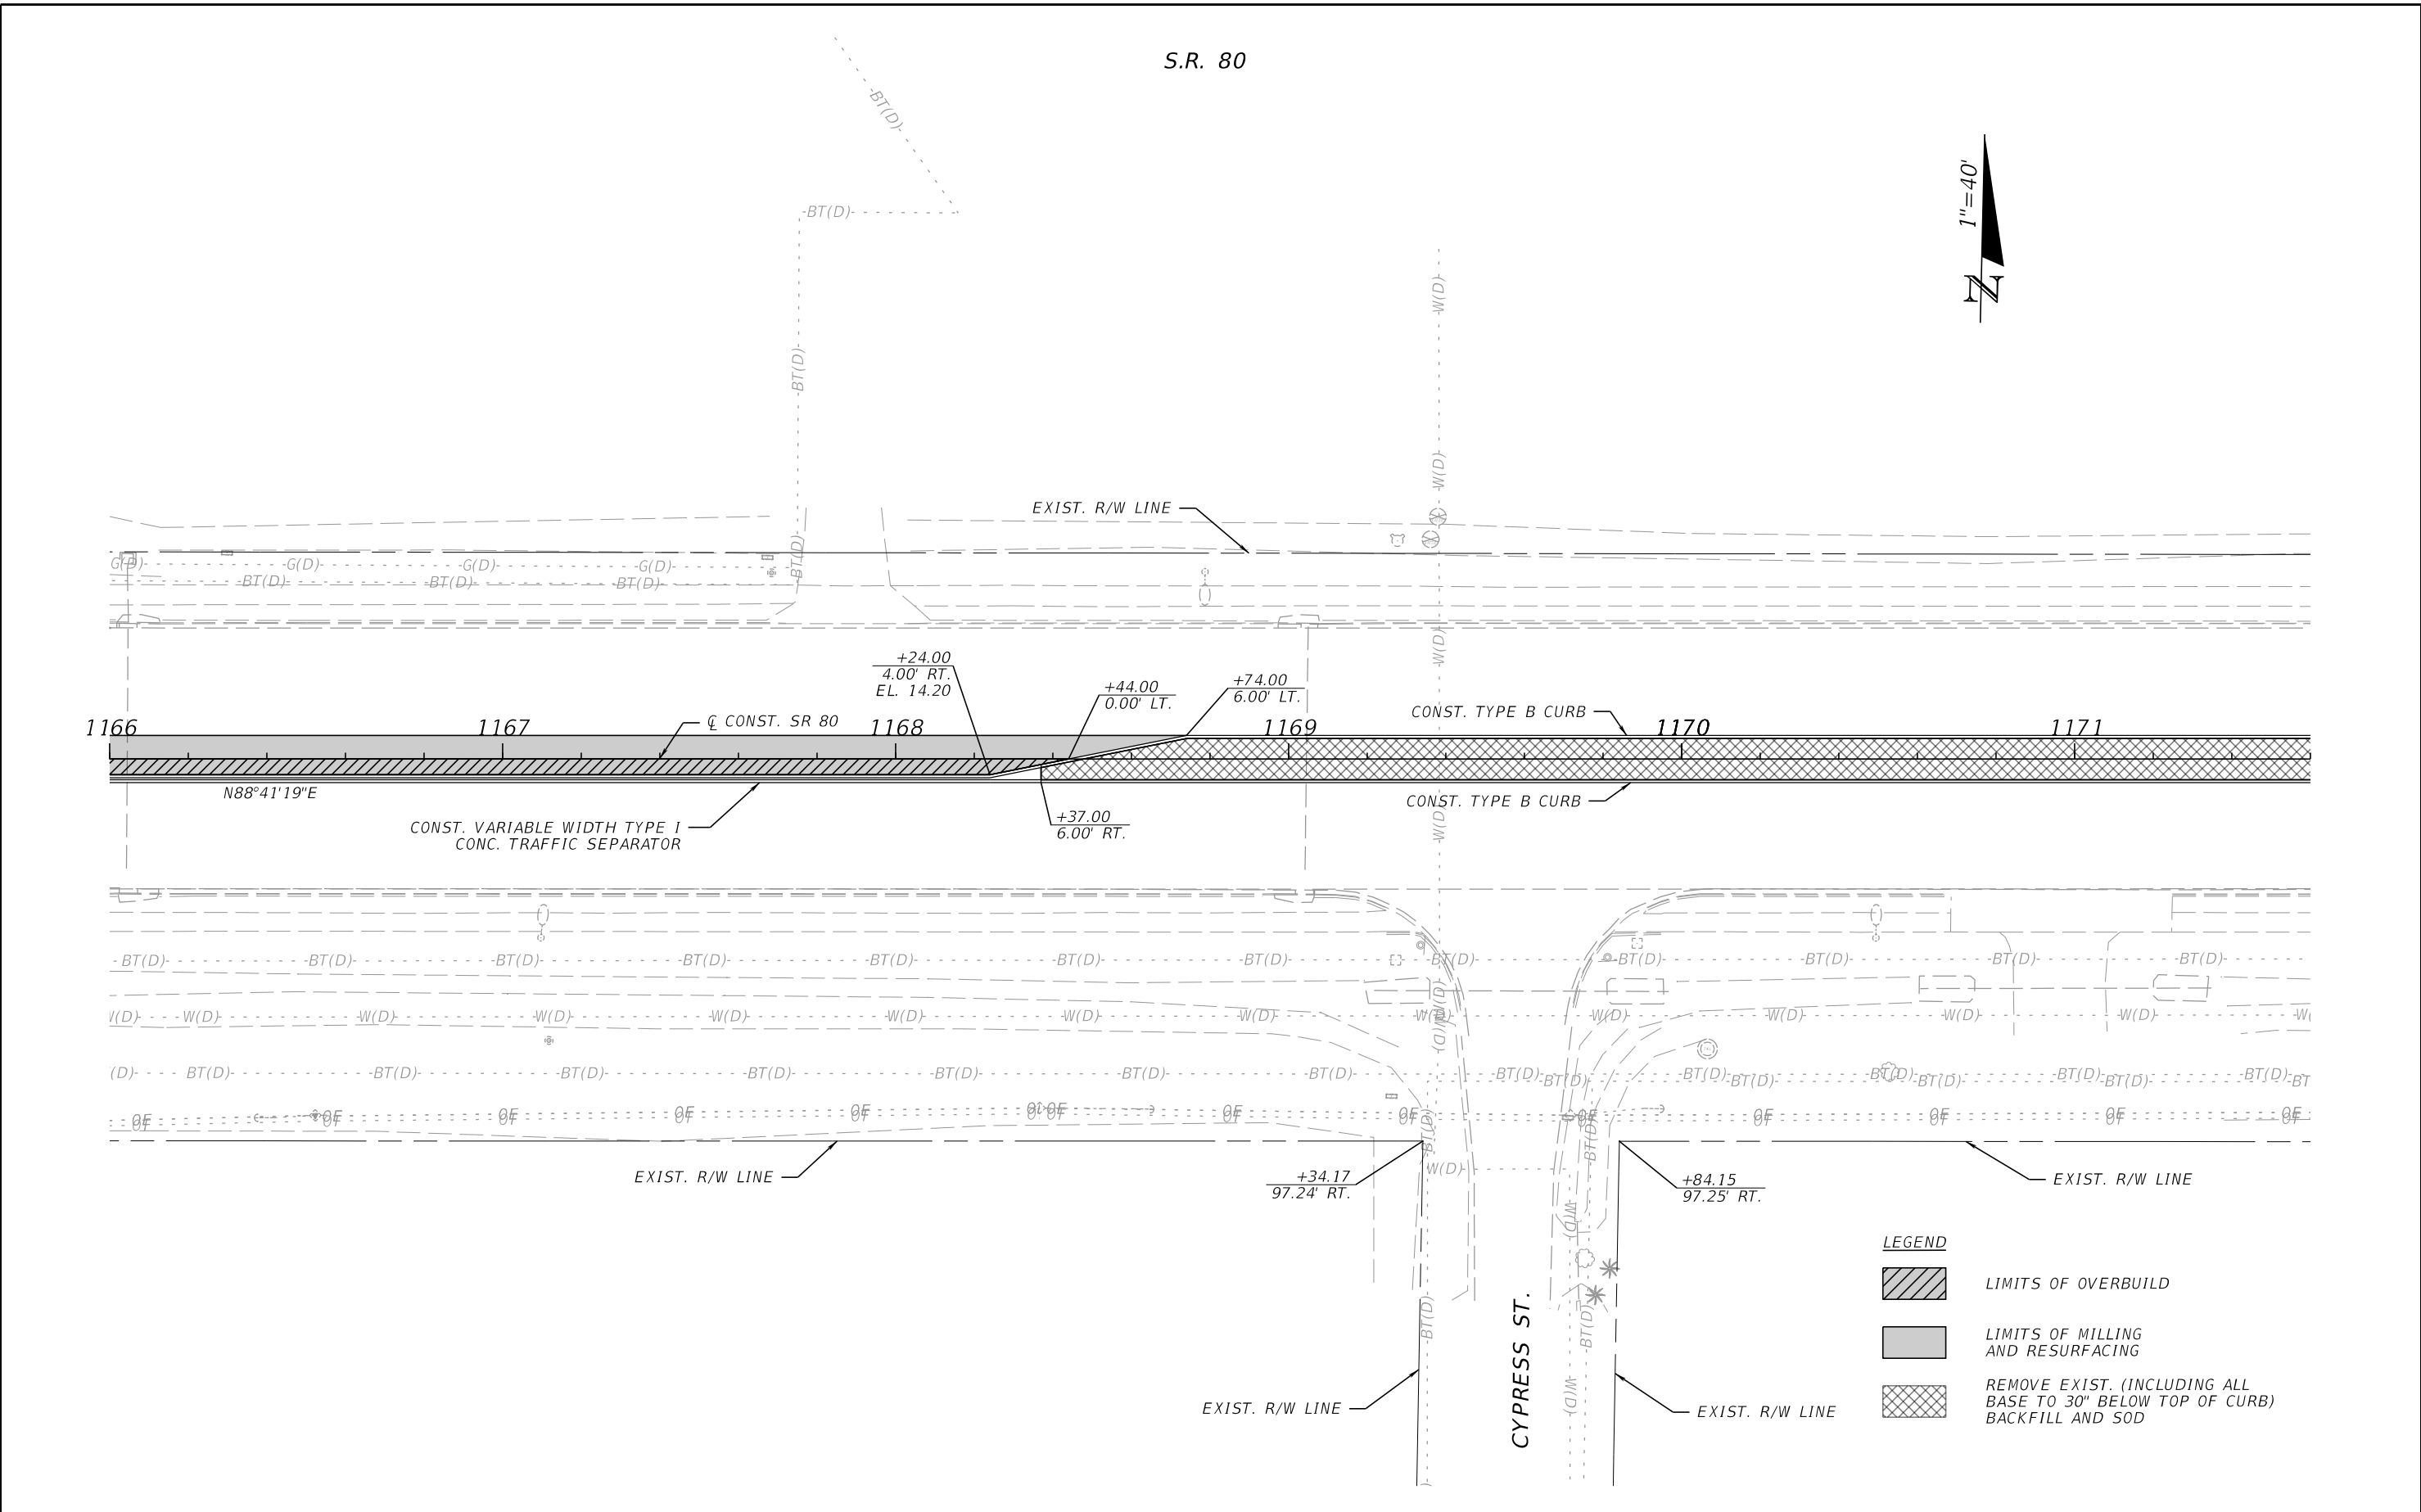


REVISIONS				ENGINEER OF RECORD	STATE OF FLORIDA DEPARTMENT OF TRANSPORTATION			ROADWAY PLAN (17)	SHEET NO.
DATE	DESCRIPTION	DATE	DESCRIPTION		ROAD NO.	COUNTY	FINANCIAL PROJECT ID		
				KRIS KARANXHA, P.E. LICENSE NUMBER: 92368 FLORIDA TRANSPORTATION ENGINEERING, INC. 12550 TELECOM DRIVE TEMPLE TERRACE, FLORIDA 33637	S.R. 80	HENDRY	447878-1-52-01		35

THE OFFICIAL RECORD OF THIS SHEET IS THE ELECTRONIC FILE DIGITALLY SIGNED AND SEALED UNDER RULE 61G15-23.004, F.A.C.

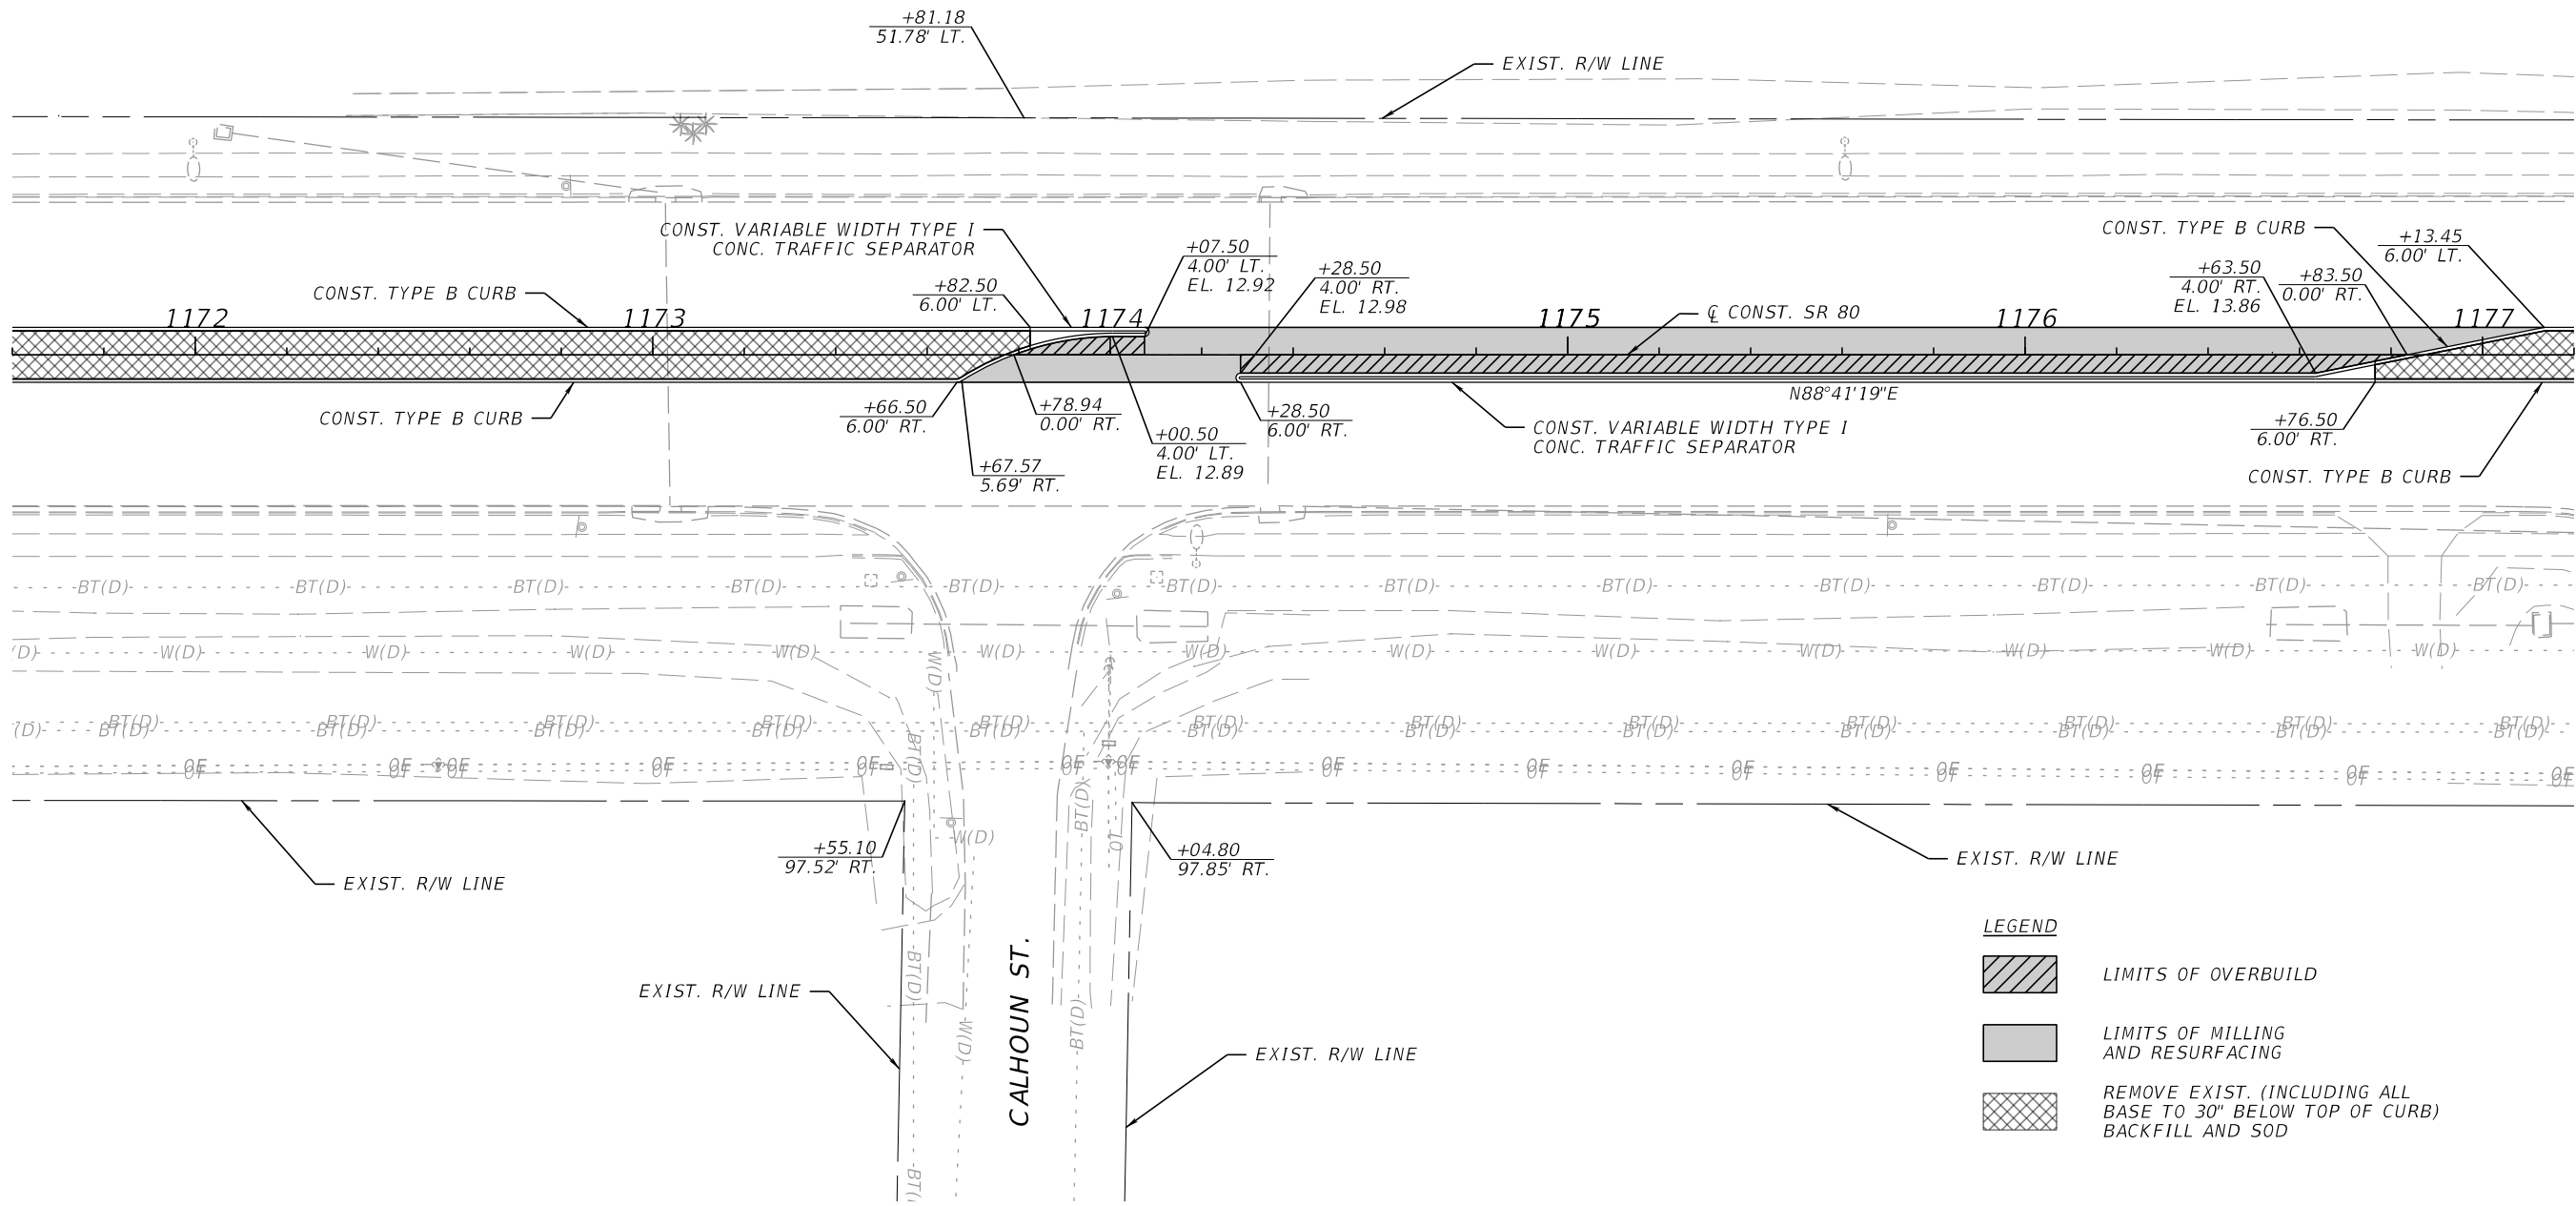


REVISIONS				ENGINEER OF RECORD		STATE OF FLORIDA DEPARTMENT OF TRANSPORTATION			ROADWAY PLAN (18)	SHEET NO. 36
DATE	DESCRIPTION	DATE	DESCRIPTION	KRIS KARANXHA, P.E. LICENSE NUMBER: 92368 FLORIDA TRANSPORTATION ENGINEERING, INC. 12550 TELECOM DRIVE TEMPLE TERRACE, FLORIDA 33637		ROAD NO.	COUNTY	FINANCIAL PROJECT ID		
						S.R. 80	HENDRY	447878-1-52-01		

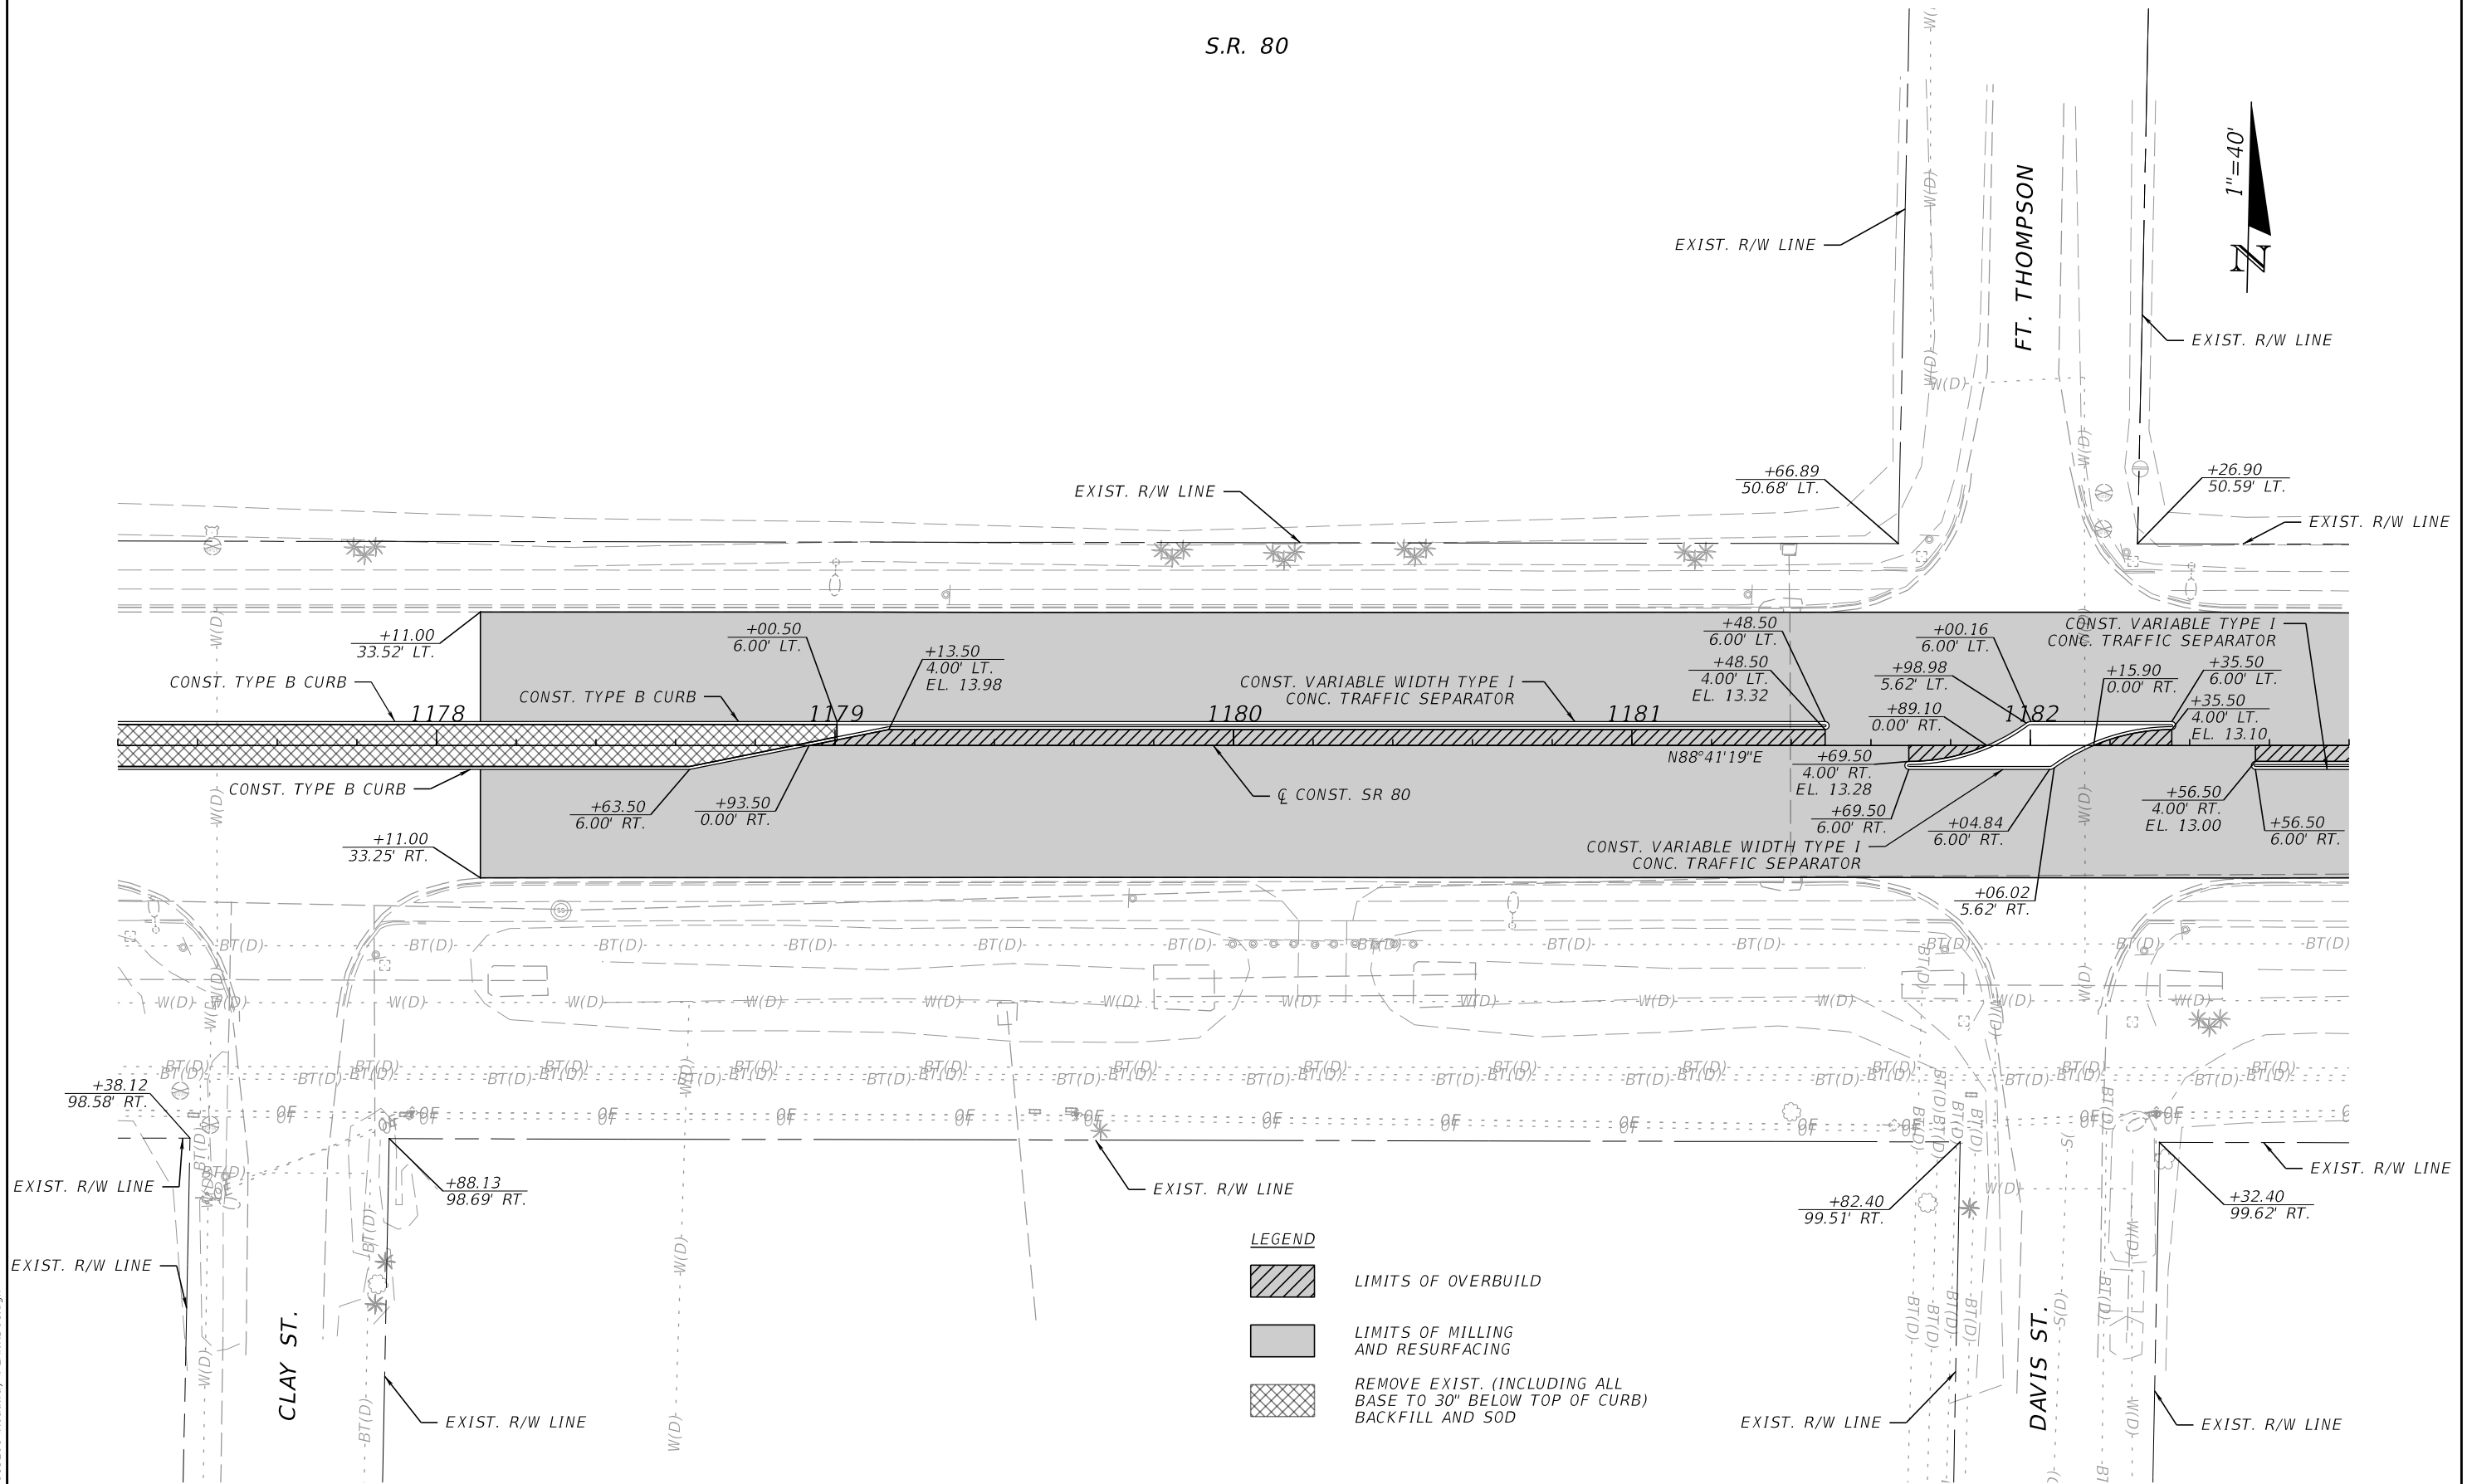

REVISIONS				ENGINEER OF RECORD		STATE OF FLORIDA DEPARTMENT OF TRANSPORTATION			ROADWAY PLAN (19)	SHEET NO.
DATE	DESCRIPTION	DATE	DESCRIPTION	KRIS KARANXHA, P.E. LICENSE NUMBER: 92368 FLORIDA TRANSPORTATION ENGINEERING, INC. 12550 TELECOM DRIVE TEMPLE TERRACE, FLORIDA 33637		ROAD NO.	COUNTY	FINANCIAL PROJECT ID		
						S.R. 80	HENDRY	447878-1-52-01		37

11/7/2025 10:21:16 AM SebastianMartinez Z:\Projects\FDOT\447878\15201-Roadway\PLANRD01.dgn


S.R. 80

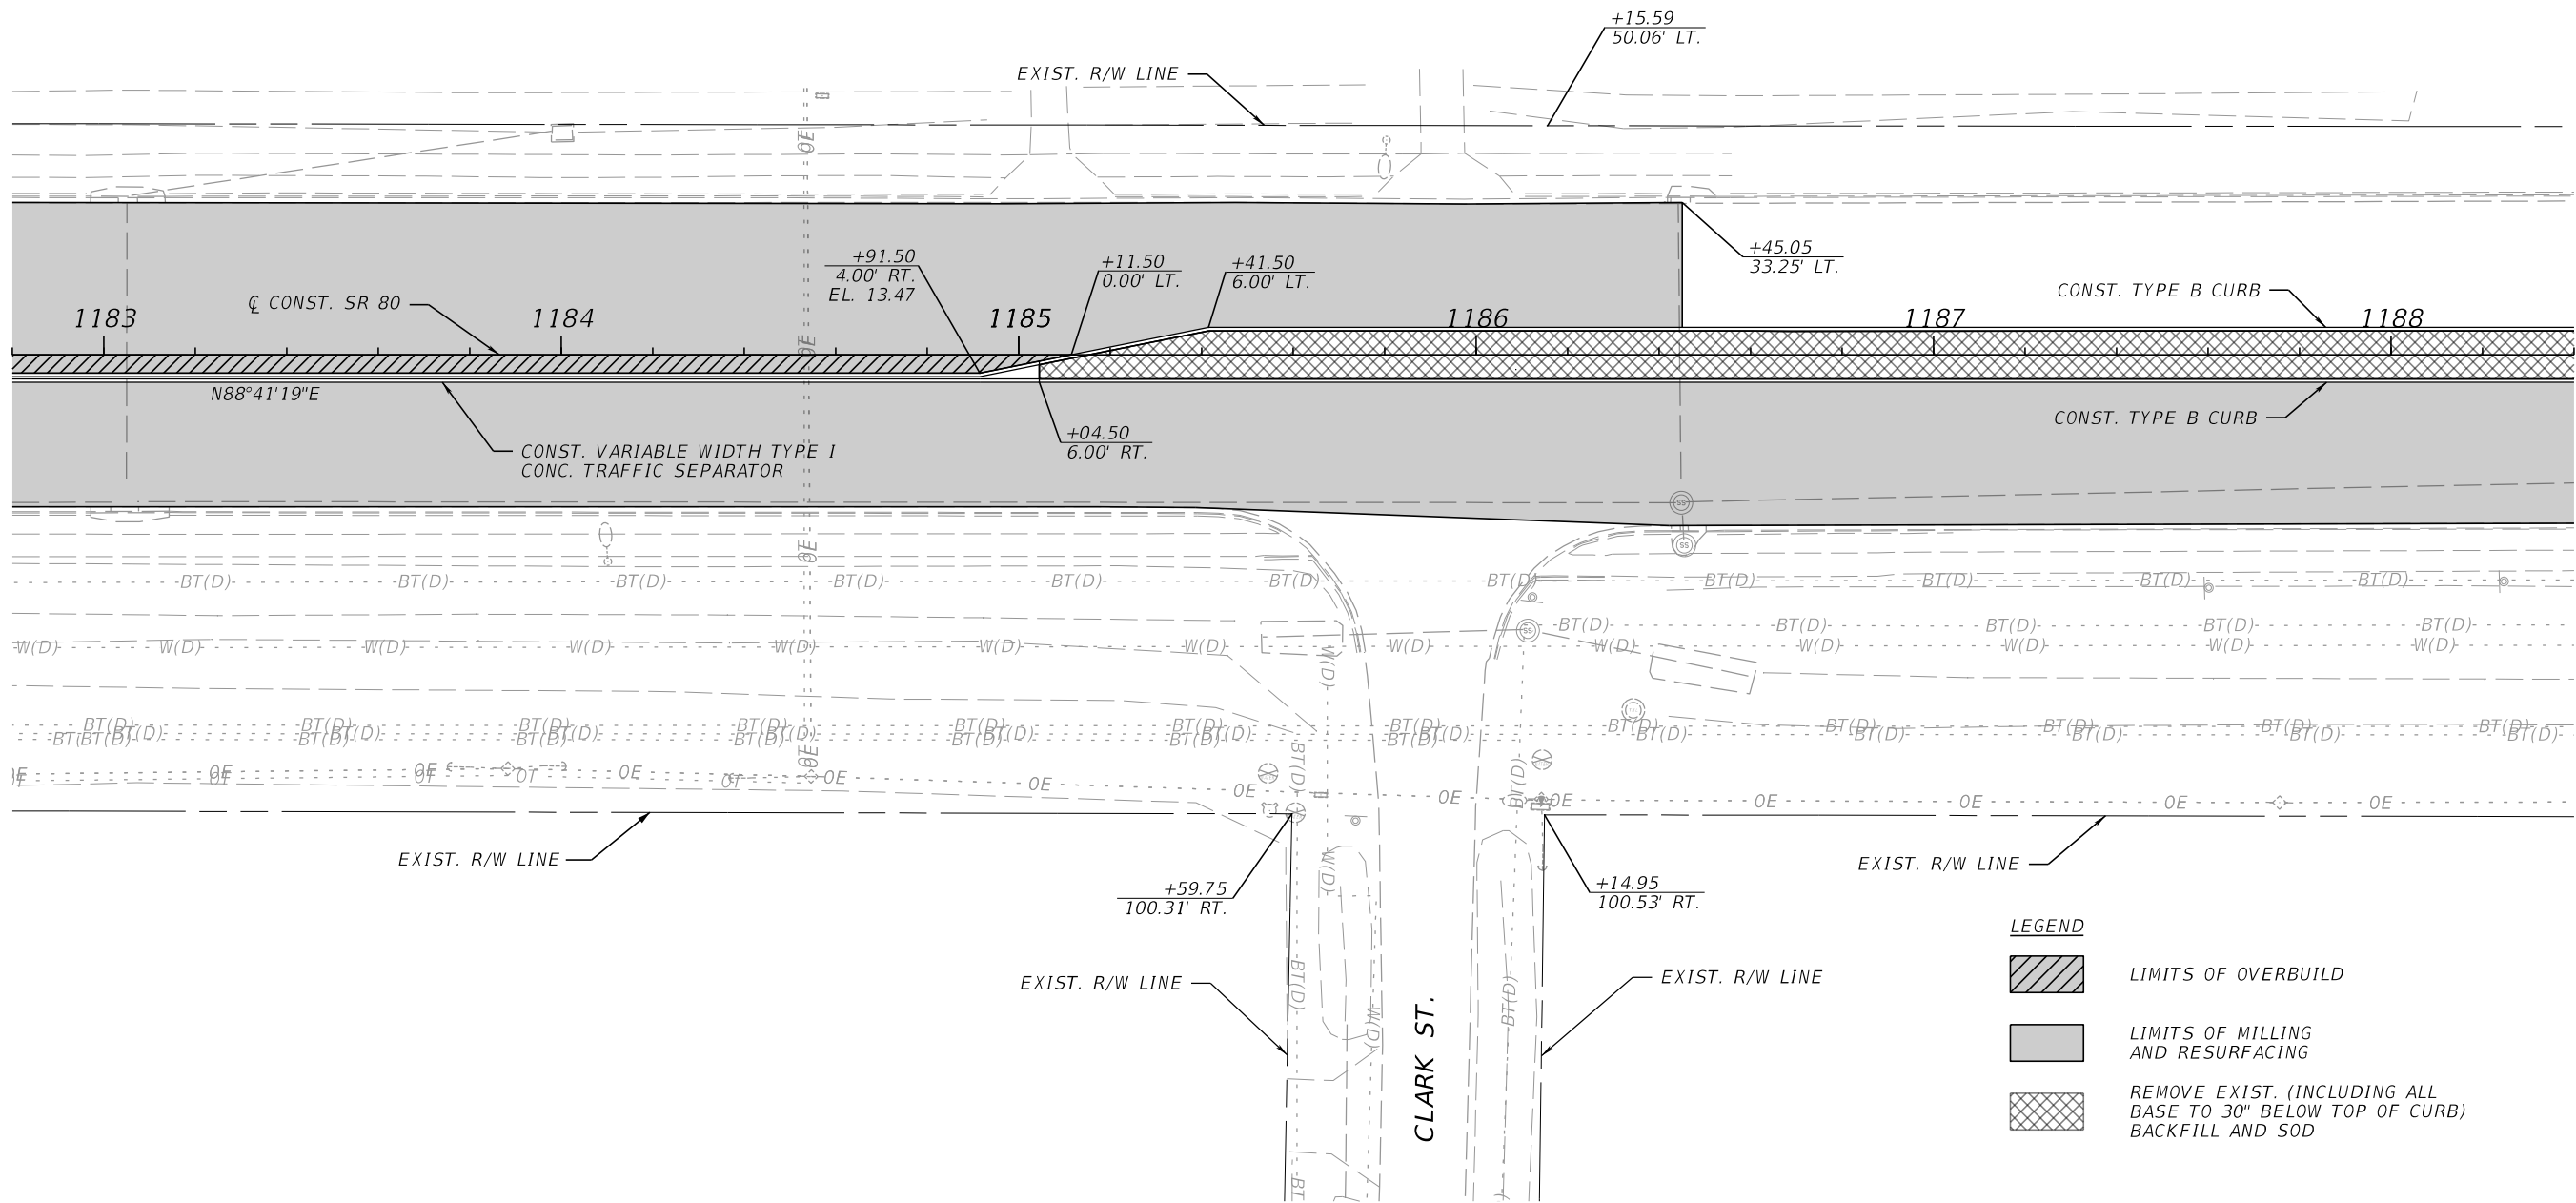

REVISIONS				ENGINEER OF RECORD	STATE OF FLORIDA DEPARTMENT OF TRANSPORTATION			ROADWAY PLAN (20)	SHEET NO.
DATE	DESCRIPTION	DATE	DESCRIPTION		ROAD NO.	COUNTY	FINANCIAL PROJECT ID		
				KRIS KARANXHA, P.E. LICENSE NUMBER: 92368 FLORIDA TRANSPORTATION ENGINEERING, INC. 12550 TELECOM DRIVE TEMPLE TERRACE, FLORIDA 33637	S.R. 80	HENDRY	447878-1-52-01		38

11/7/2025 10:21:16 AM SebastianMartinez Z:\Projects\FDOT\447878\15201-Roadway\PLANRD01.dgn

THE OFFICIAL RECORD OF THIS SHEET IS THE ELECTRONIC FILE DIGITALLY SIGNED AND SEALED UNDER RULE 61G15-23.004, F.A.C.

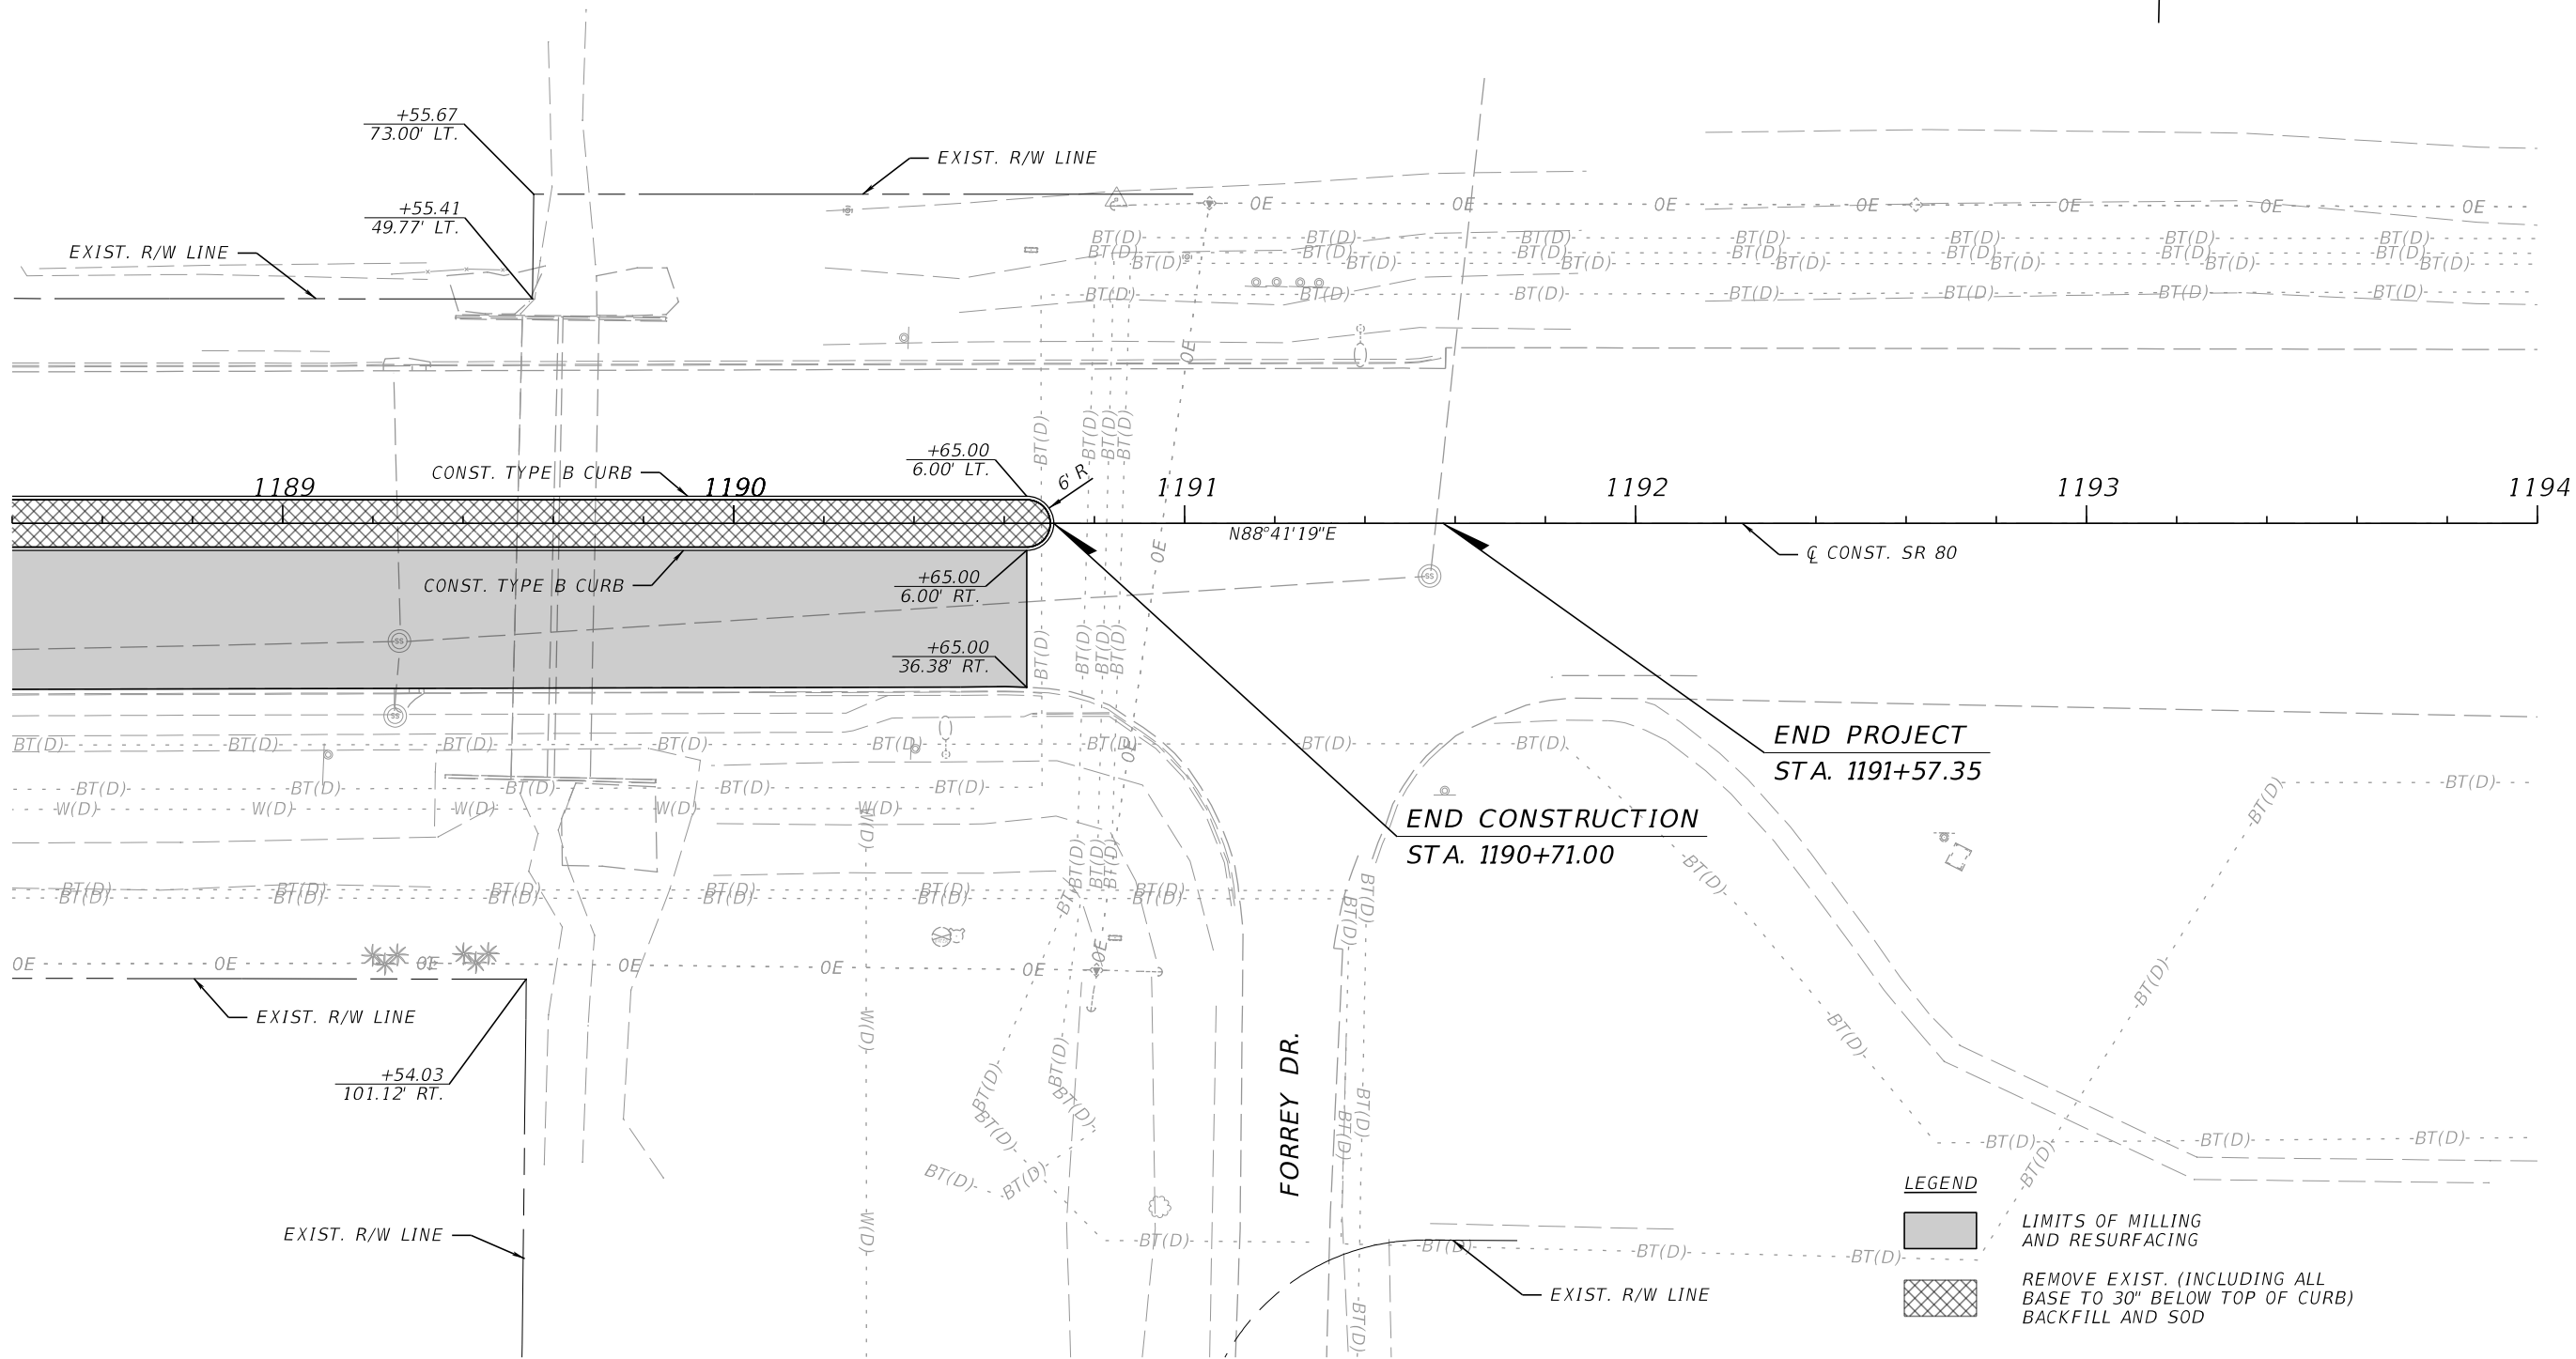

LEGEND



LIMITS OF MILLING
AND RESURFACING



REMOVE EXIST. (INCLUDING ALL
BASE TO 30\"/>

11/7/2025 10:21:17 AM SebastianMartinez
Z:\Projects\FDOT\44787815201\Roadway\PLANRD01.dgn

REVISIONS				ENGINEER OF RECORD	STATE OF FLORIDA DEPARTMENT OF TRANSPORTATION			ROADWAY PLAN (21)	SHEET NO.
DATE	DESCRIPTION	DATE	DESCRIPTION		ROAD NO.	COUNTY	FINANCIAL PROJECT ID		
				KRIS KARANXHA, P.E. LICENSE NUMBER: 92368 FLORIDA TRANSPORTATION ENGINEERING, INC. 12550 TELECOM DRIVE TEMPLE TERRACE, FLORIDA 33637	S.R. 80	HENDRY	447878-1-52-01		39

TTCP NOTES



1. LANE CLOSURES ARE NOT PERMITTED WITHIN 600 FT OF A SIGNALIZED INTERSECTION FROM 3:00 PM TO 7:00 PM. THERE ARE NO RESTRICTIONS FOR OPEN LANE ROAD CLOSURES, THIS APPLIES DURING AN ACTIVE WORK ZONE.
2. THE EXISTING SPEED LIMIT SHALL REMAIN IN EFFECT FOR ALL TRAFFIC CONTROL AREAS UNLESS OTHERWISE DIRECTED BY THE ENGINEER.
3. NOTIFY ALL LOCAL LAW ENFORCEMENT AND EMERGENCY/RESCUE AGENCIES LOCATED IN THE PROJECT VICINITY 24 HOURS IN ADVANCE OF PERFORMING ANY LANE CLOSURES.
4. COORDINATE WITH HENDRY GLADES TRANSPORTATION SYSTEM (HGTS) TWO WEEKS PRIOR TO CONSTRUCTION FOR ANY BUS ROUTES AND BUS STOPS THAT WILL BE IMPACTED DURING CONSTRUCTION.
5. ROAD CLOSURES FOR SHADY OAKS AVE AND MLK ARE NOT TO BE CONSTRUCTED CONCURRENTLY. THE DETOURS ARE LIMITED TO ONE DURATION NOT TO EXCEED 14 DAYS.

14 DAYS PRIOR TO CONSTRUCTION PCMS A		DURING LANE CLOSURE PCMS A	
DISPLAY 1	DISPLAY 2	DISPLAY 1	DISPLAY 2
SR 80 ROAD WORK	XX/XX TO XX/XX	RIGHT/LEFT LANE CLOSED	MERGE LEFT/RIGHT

PORTABLE CHANGEABLE MESSAGE SIGN (PCMS)

PHASING NOTES

- PHASE I
INSTALL ADVANCE WARNING SIGNS AND EROSION CONTROL DEVICES.
- PHASE II
CONSTRUCT CHANNELIZING ISLAND, CURB RAMPS, SIDEWALKS, AND SIGNAL IMPROVEMENTS ON SHADY OAKS AVE UTILIZING TTCP (2) AND PEDESTRIAN TRAFFIC CONTROL PLAN (1).
- PHASE III
CONSTRUCT CHANNELIZING ISLAND, CURB RAMPS, SIDEWALKS, AND SIGNAL IMPROVEMENTS ON DR MARTIN LUTHER KING JR BLVD. UTILIZING TTCP (3) AND PEDESTRIAN TRAFFIC CONTROL PLAN (2).
- PHASE IV
CONSTRUCT SIDEWALKS AND SIGNAL IMPROVEMENTS AT MIDBLOCK CROSSING UTILIZING PEDESTRIAN TRAFFIC CONTROL PLAN (3).
- PHASE V
MILL, RESURFACE AND PLACE FINAL MARKINGS UTILIZING INDEX 102-613, 102-615, 102-660, AND 102-661. CONSTRUCT MEDIANS AND MIDBLOCK CROSSING UTILIZING INDEX 102-628 AND PEDESTRIAN TRAFFIC CONTROL PLAN (3).

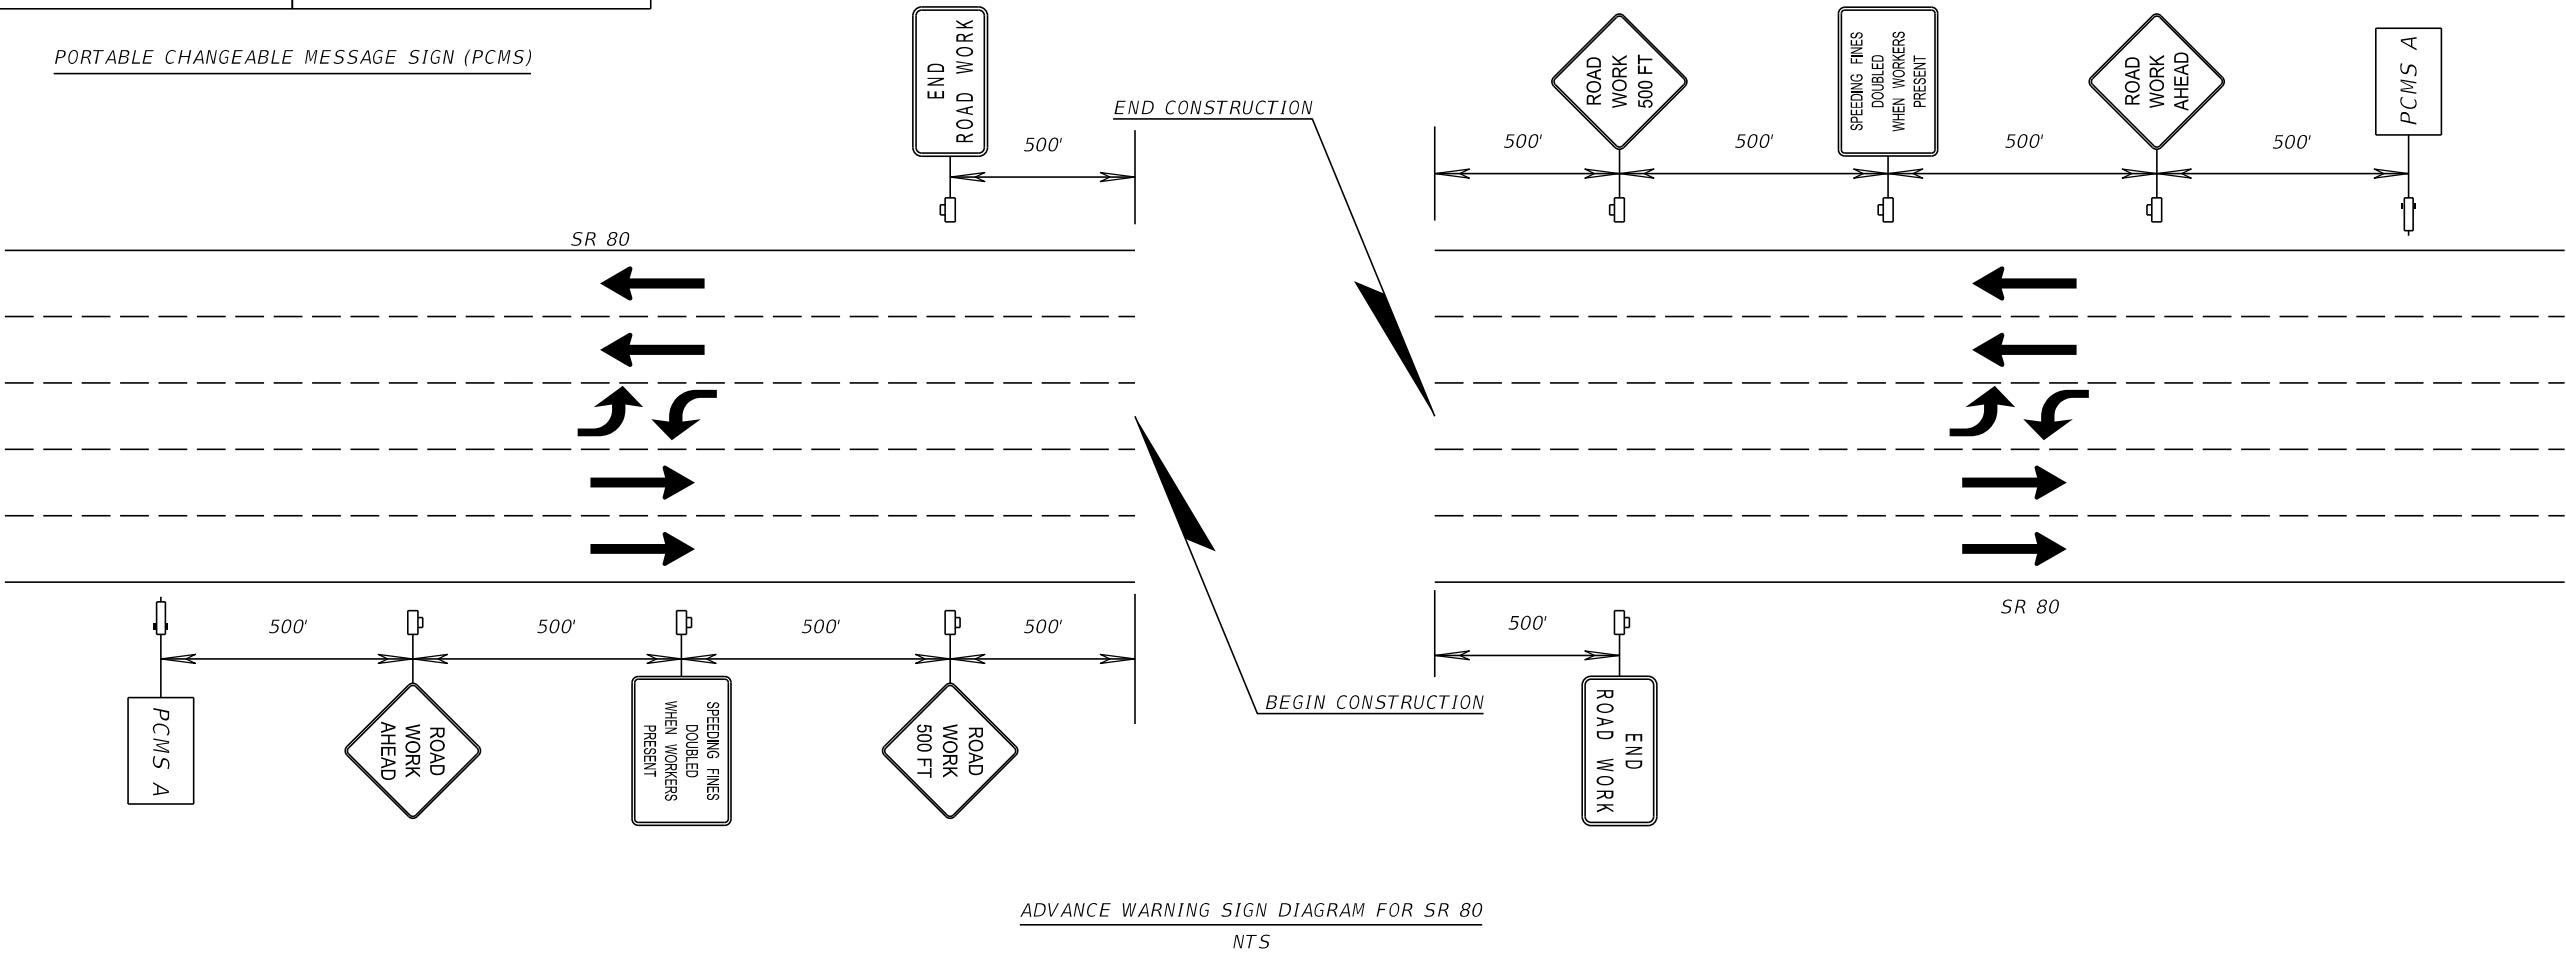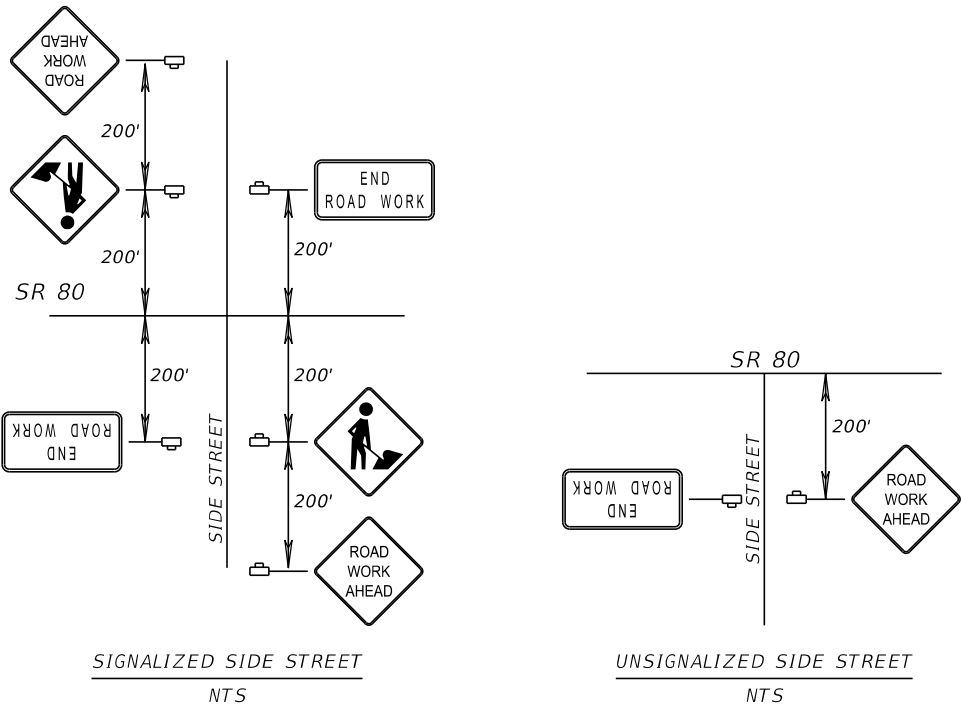


REVISIONS				ENGINEER OF RECORD		STATE OF FLORIDA DEPARTMENT OF TRANSPORTATION			TEMPORARY TRAFFIC CONTROL PLAN (1)	SHEET NO. 40
DATE	DESCRIPTION	DATE	DESCRIPTION	KRIS KARANXHA, P.E. LICENSE NUMBER: 92368 FLORIDA TRANSPORTATION ENGINEERING, INC. 12550 TELECOM DRIVE TEMPLE TERRACE, FLORIDA 33637		ROAD NO.	COUNTY	FINANCIAL PROJECT ID		
						S.R. 80	HENDRY	447878-1-52-01		

11/7/2025 10:21:19 AM SebastianMartinez Z:\Projects\FDOT\44787815201\Roadway\TCPLRD01.dgn

THE OFFICIAL RECORD OF THIS SHEET IS THE ELECTRONIC FILE DIGITALLY SIGNED AND SEALED UNDER RULE 61G15-23.004, F.A.C.

11/7/2025 10:21:21 AM SebastianMartinez
Z:\Projects\FDOT\44787815201\Roadway\TCPLRD02.dgn

PCMS B			
14 DAYS PRIOR TO CONSTRUCTION		DURING ROAD CLOSURE	
SHADY OAKS CLOSURE	BEGINS XX/XX	SHADY OAKS CLOSED	FOLLOW DETOUR

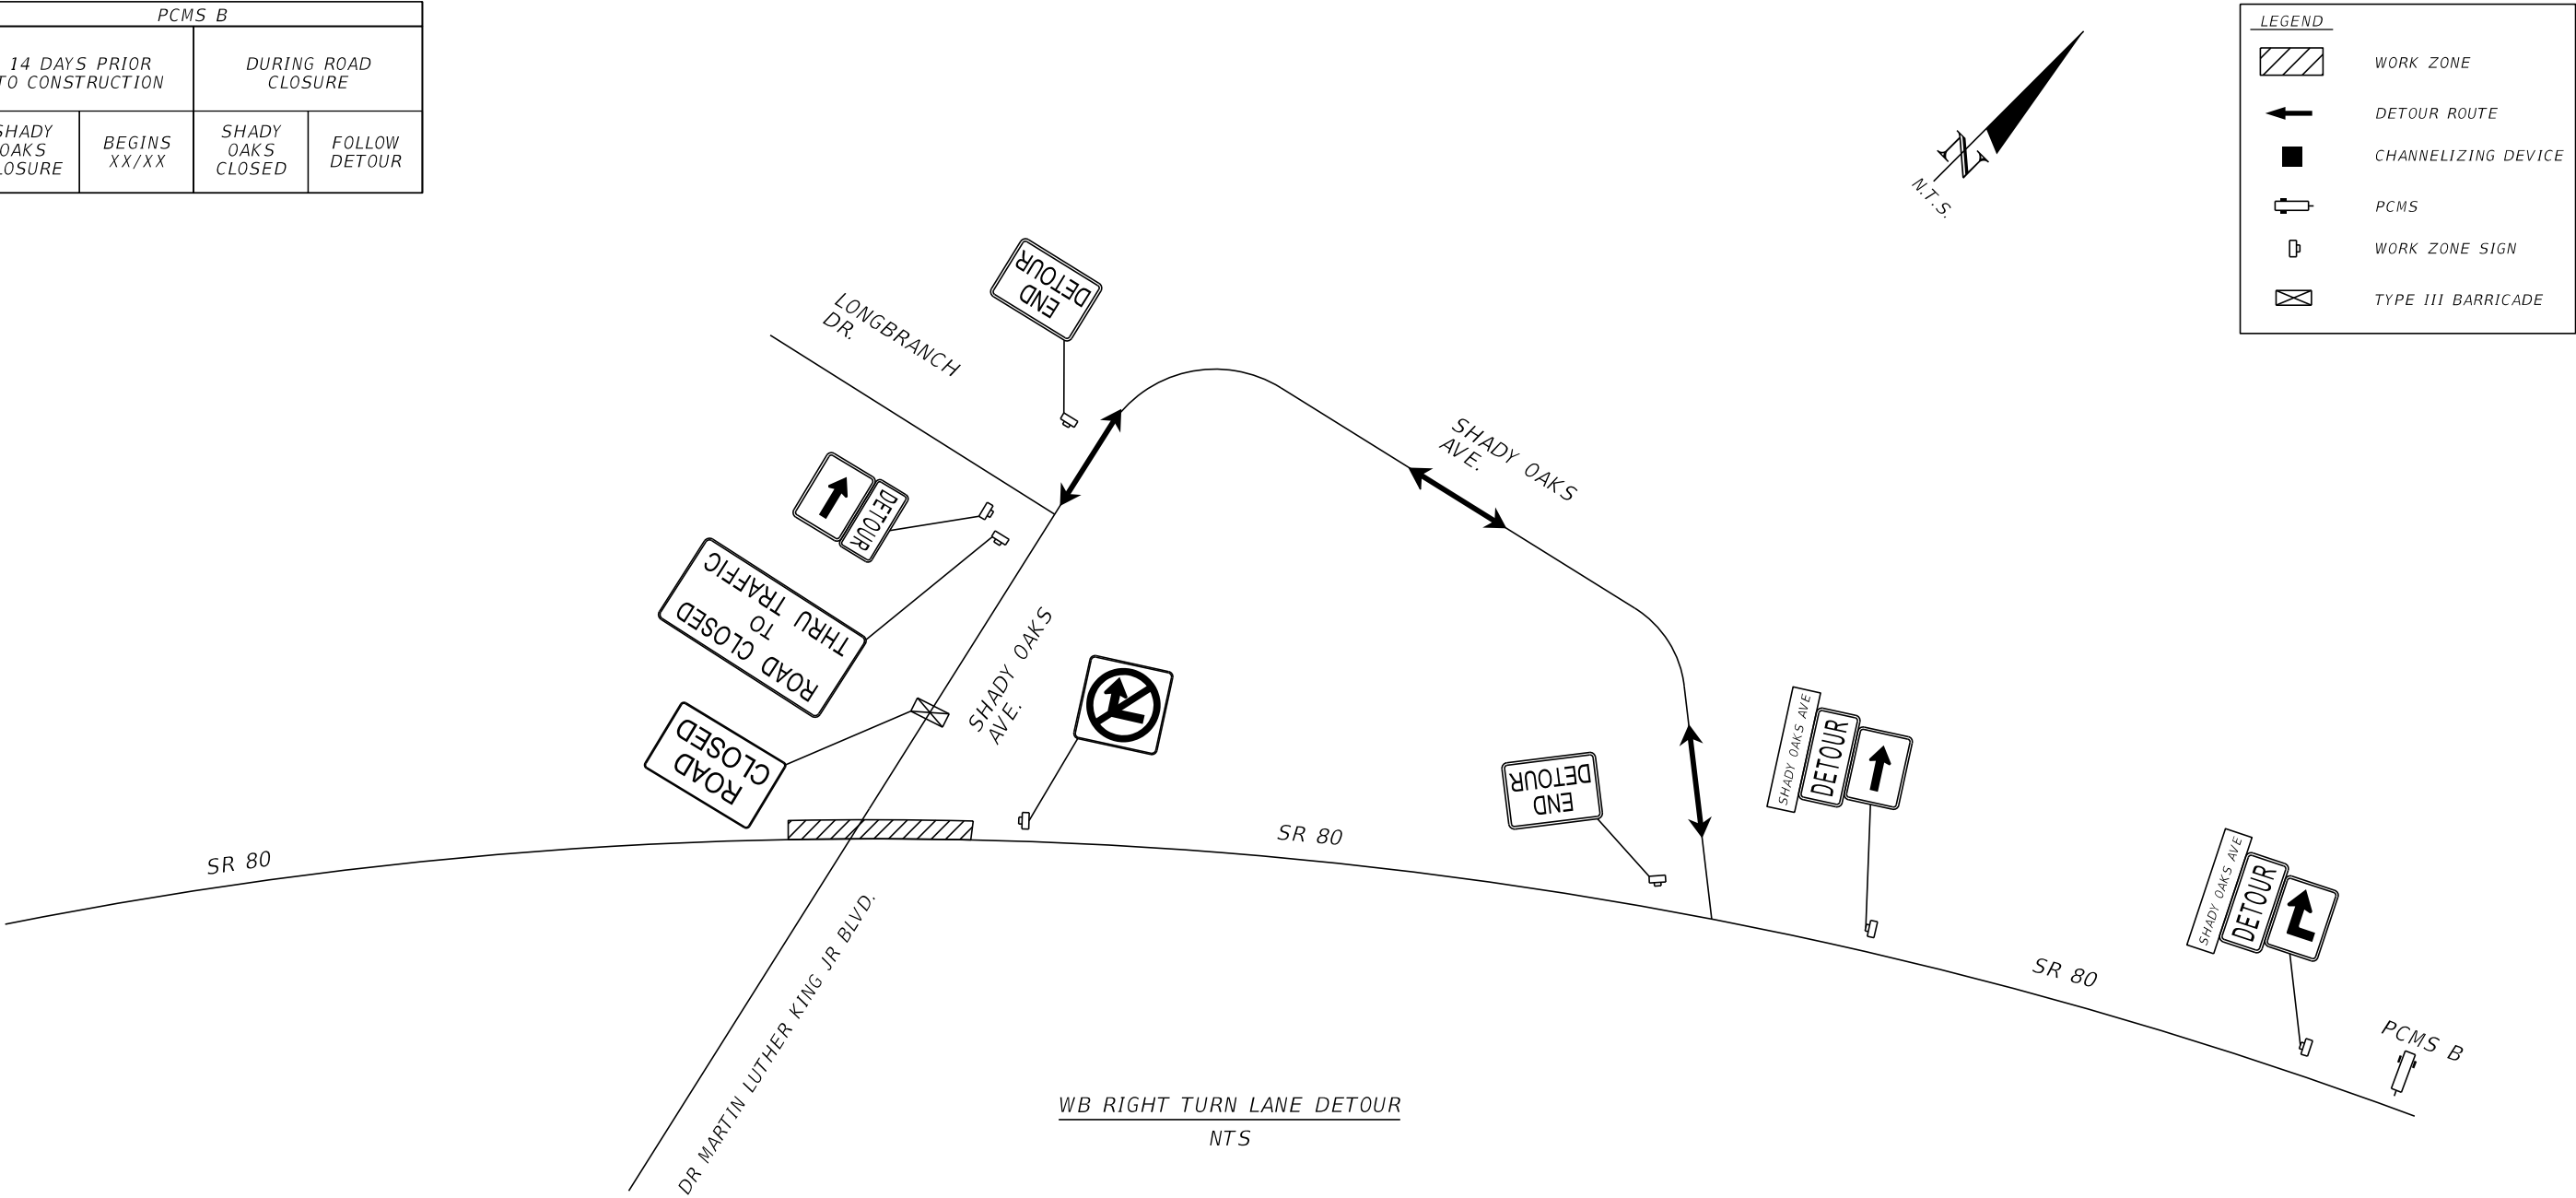

REVISIONS			
DATE	DESCRIPTION	DATE	DESCRIPTION


ENGINEER OF RECORD	
KRIS KARANXHA, P.E. LICENSE NUMBER: 92368 FLORIDA TRANSPORTATION ENGINEERING, INC. 12550 TELECOM DRIVE TEMPLE TERRACE, FLORIDA 33637	

STATE OF FLORIDA DEPARTMENT OF TRANSPORTATION		
ROAD NO.	COUNTY	FINANCIAL PROJECT ID
S.R. 80	HENDRY	447878-1-52-01

TEMPORARY TRAFFIC CONTROL PLAN (2)	

SHEET NO.
41

- NOTE:
1. CLOSE WB OUTSIDE LANE UTILIZING 102-600, 102-613 AND 102-661
 2. SEE TEMPORARY TRAFFIC CONTROL PLAN (2) FOR DETOUR

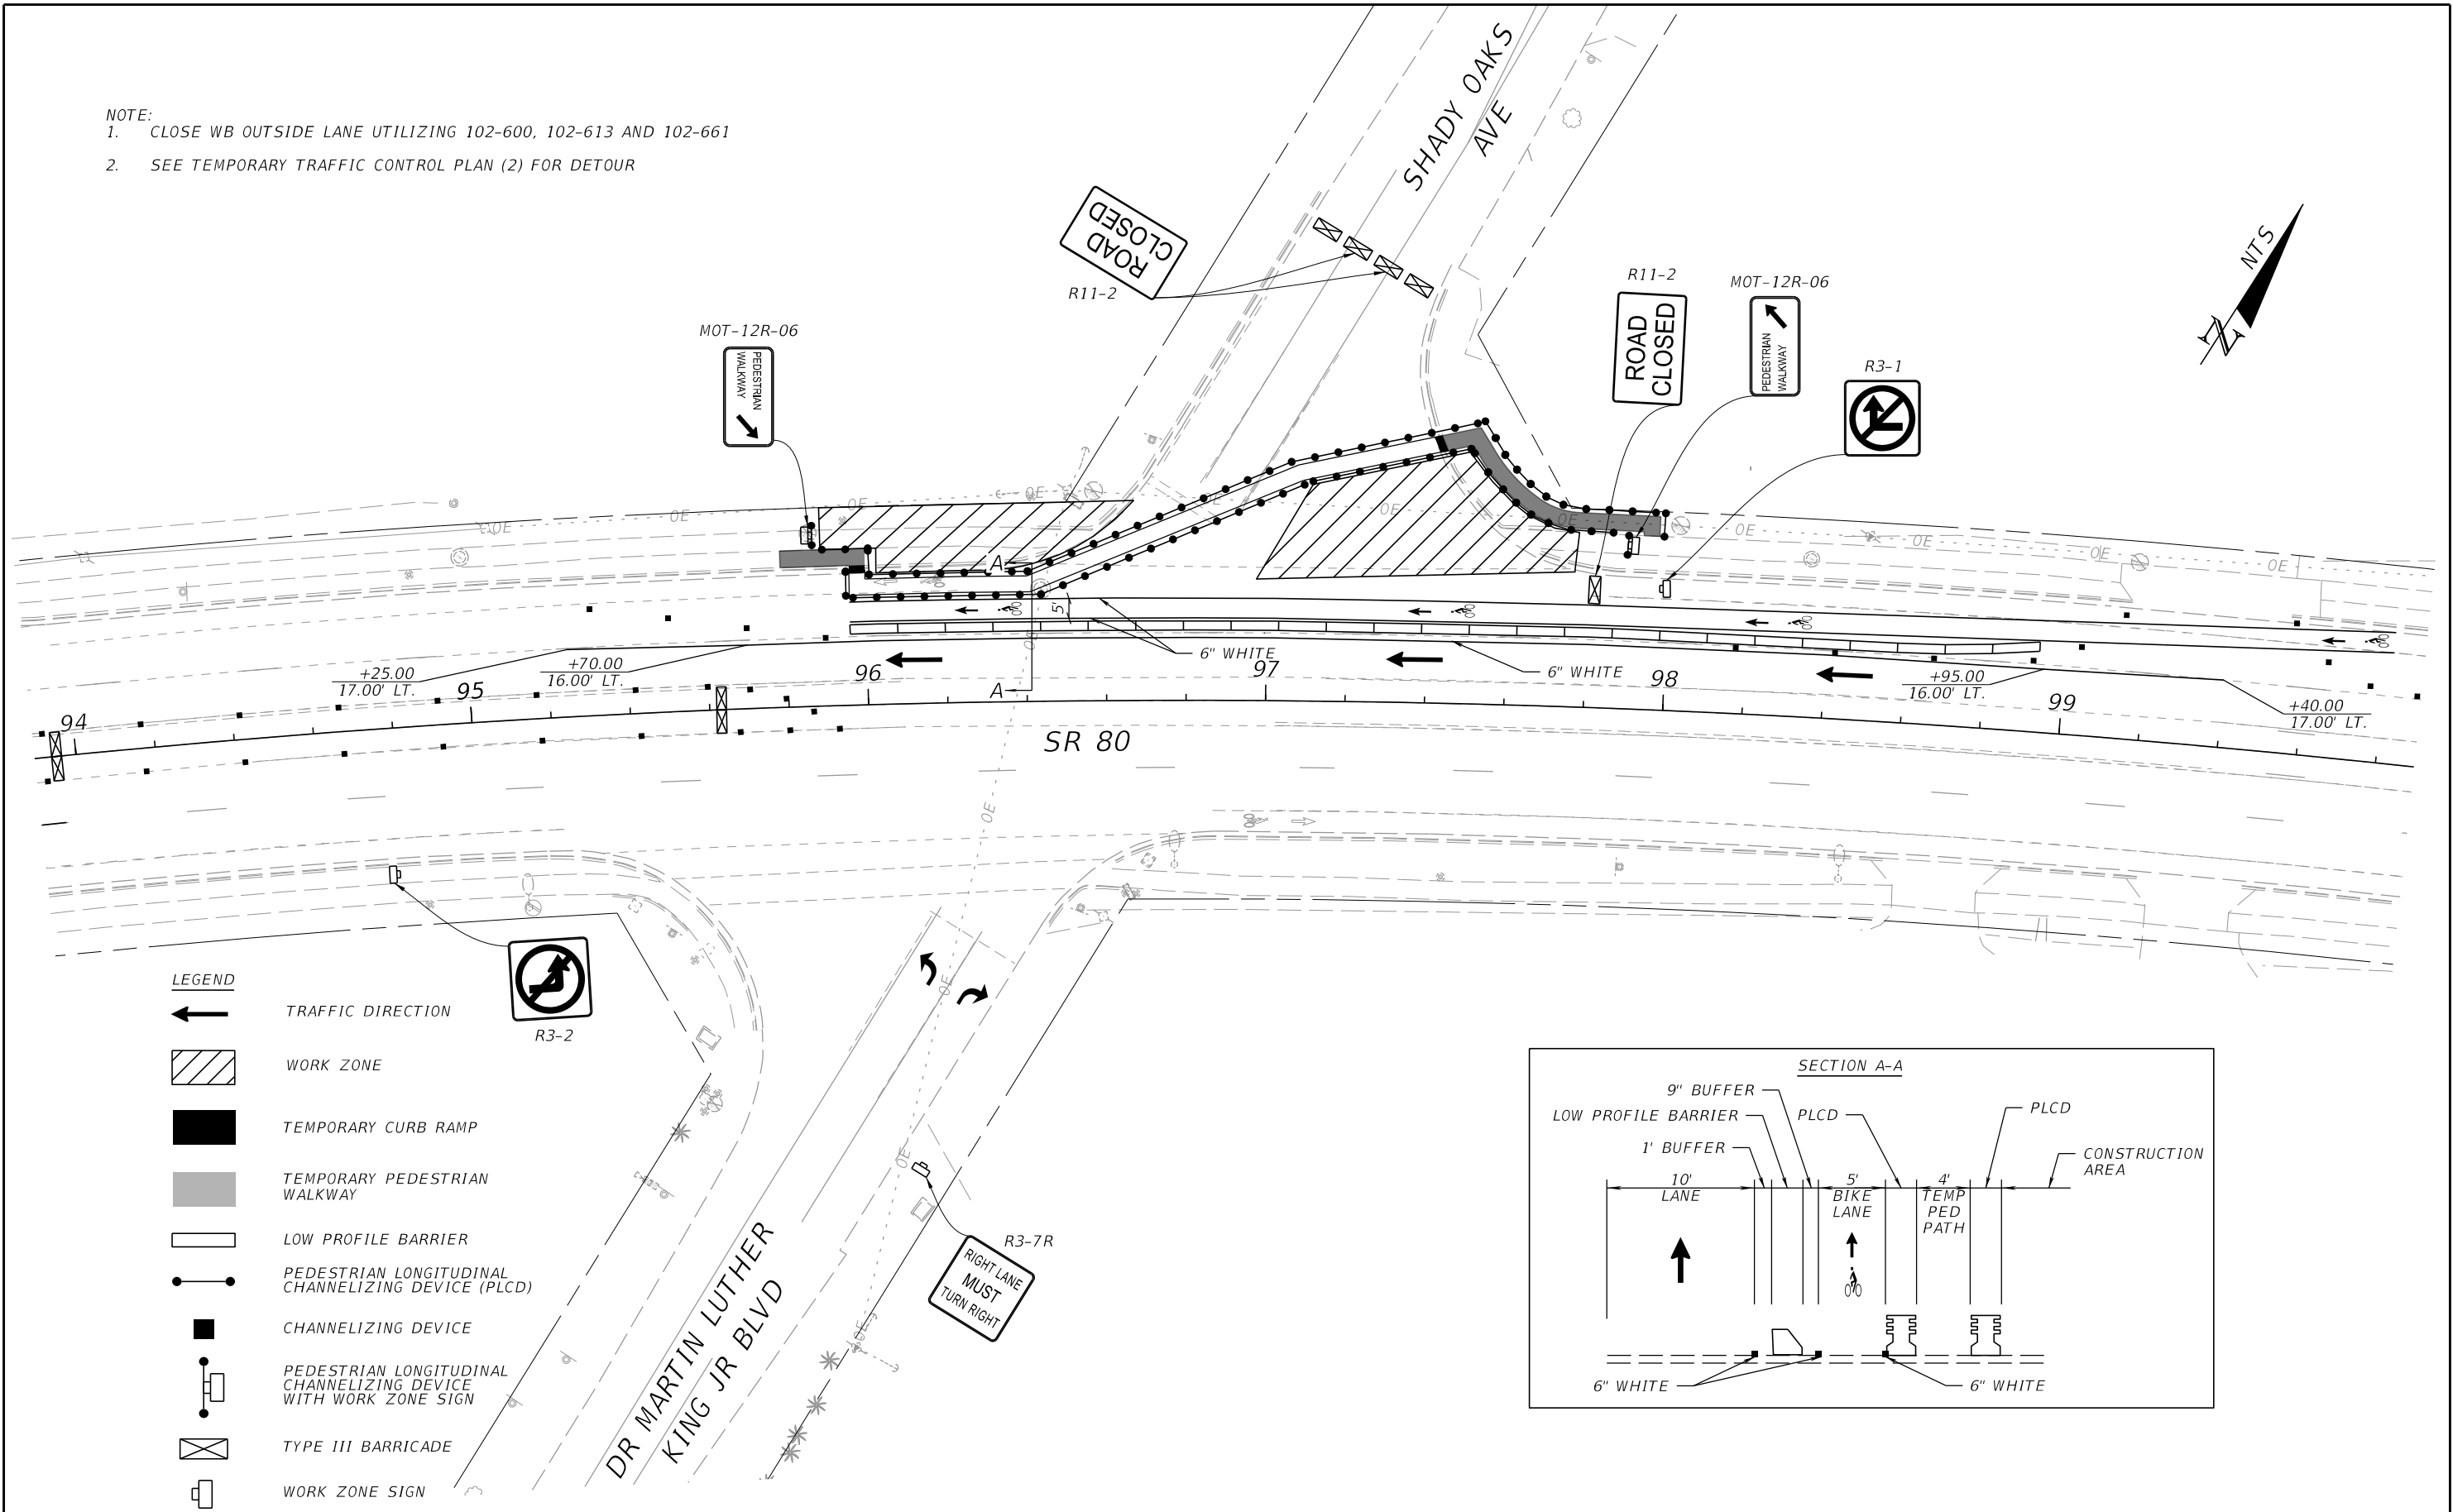


- LEGEND
- TRAFFIC DIRECTION
 - WORK ZONE
 - TEMPORARY CURB RAMP
 - TEMPORARY PEDESTRIAN WALKWAY
 - LOW PROFILE BARRIER
 - PEDESTRIAN LONGITUDINAL CHANNELIZING DEVICE (PLCD)
 - CHANNELIZING DEVICE
 - PEDESTRIAN LONGITUDINAL CHANNELIZING DEVICE WITH WORK ZONE SIGN
 - TYPE III BARRICADE
 - WORK ZONE SIGN

REVISIONS				ENGINEER OF RECORD	STATE OF FLORIDA DEPARTMENT OF TRANSPORTATION			PEDESTRIAN TRAFFIC CONTROL PLAN (1)	SHEET NO.
DATE	DESCRIPTION	DATE	DESCRIPTION	KRIS KARANXHA, P.E. LICENSE NUMBER: 92368 FLORIDA TRANSPORTATION ENGINEERING, INC. 12550 TELECOM DRIVE TEMPLE TERRACE, FLORIDA 33637	ROAD NO.	COUNTY	FINANCIAL PROJECT ID		43
					S.R. 80	HENDRY	447878-1-52-01		

KRIS KARANXHA, P.E.
LICENSE NUMBER: 92368
FLORIDA TRANSPORTATION ENGINEERING, INC.
12550 TELECOM DRIVE
TEMPLE TERRACE, FLORIDA 33637


11/7/2025 10:21:24 AM SebastianMartinez
Z:\Projects\FDOT\44787815201\Roadway\TCPLRD02.dgn

- NOTE:
1. CLOSE EB OUTSIDE LANE UTILIZING 102-600, 102-613 AND 102-661
 2. SEE TEMPORARY TRAFFIC CONTROL PLAN (3) FOR DETOUR.

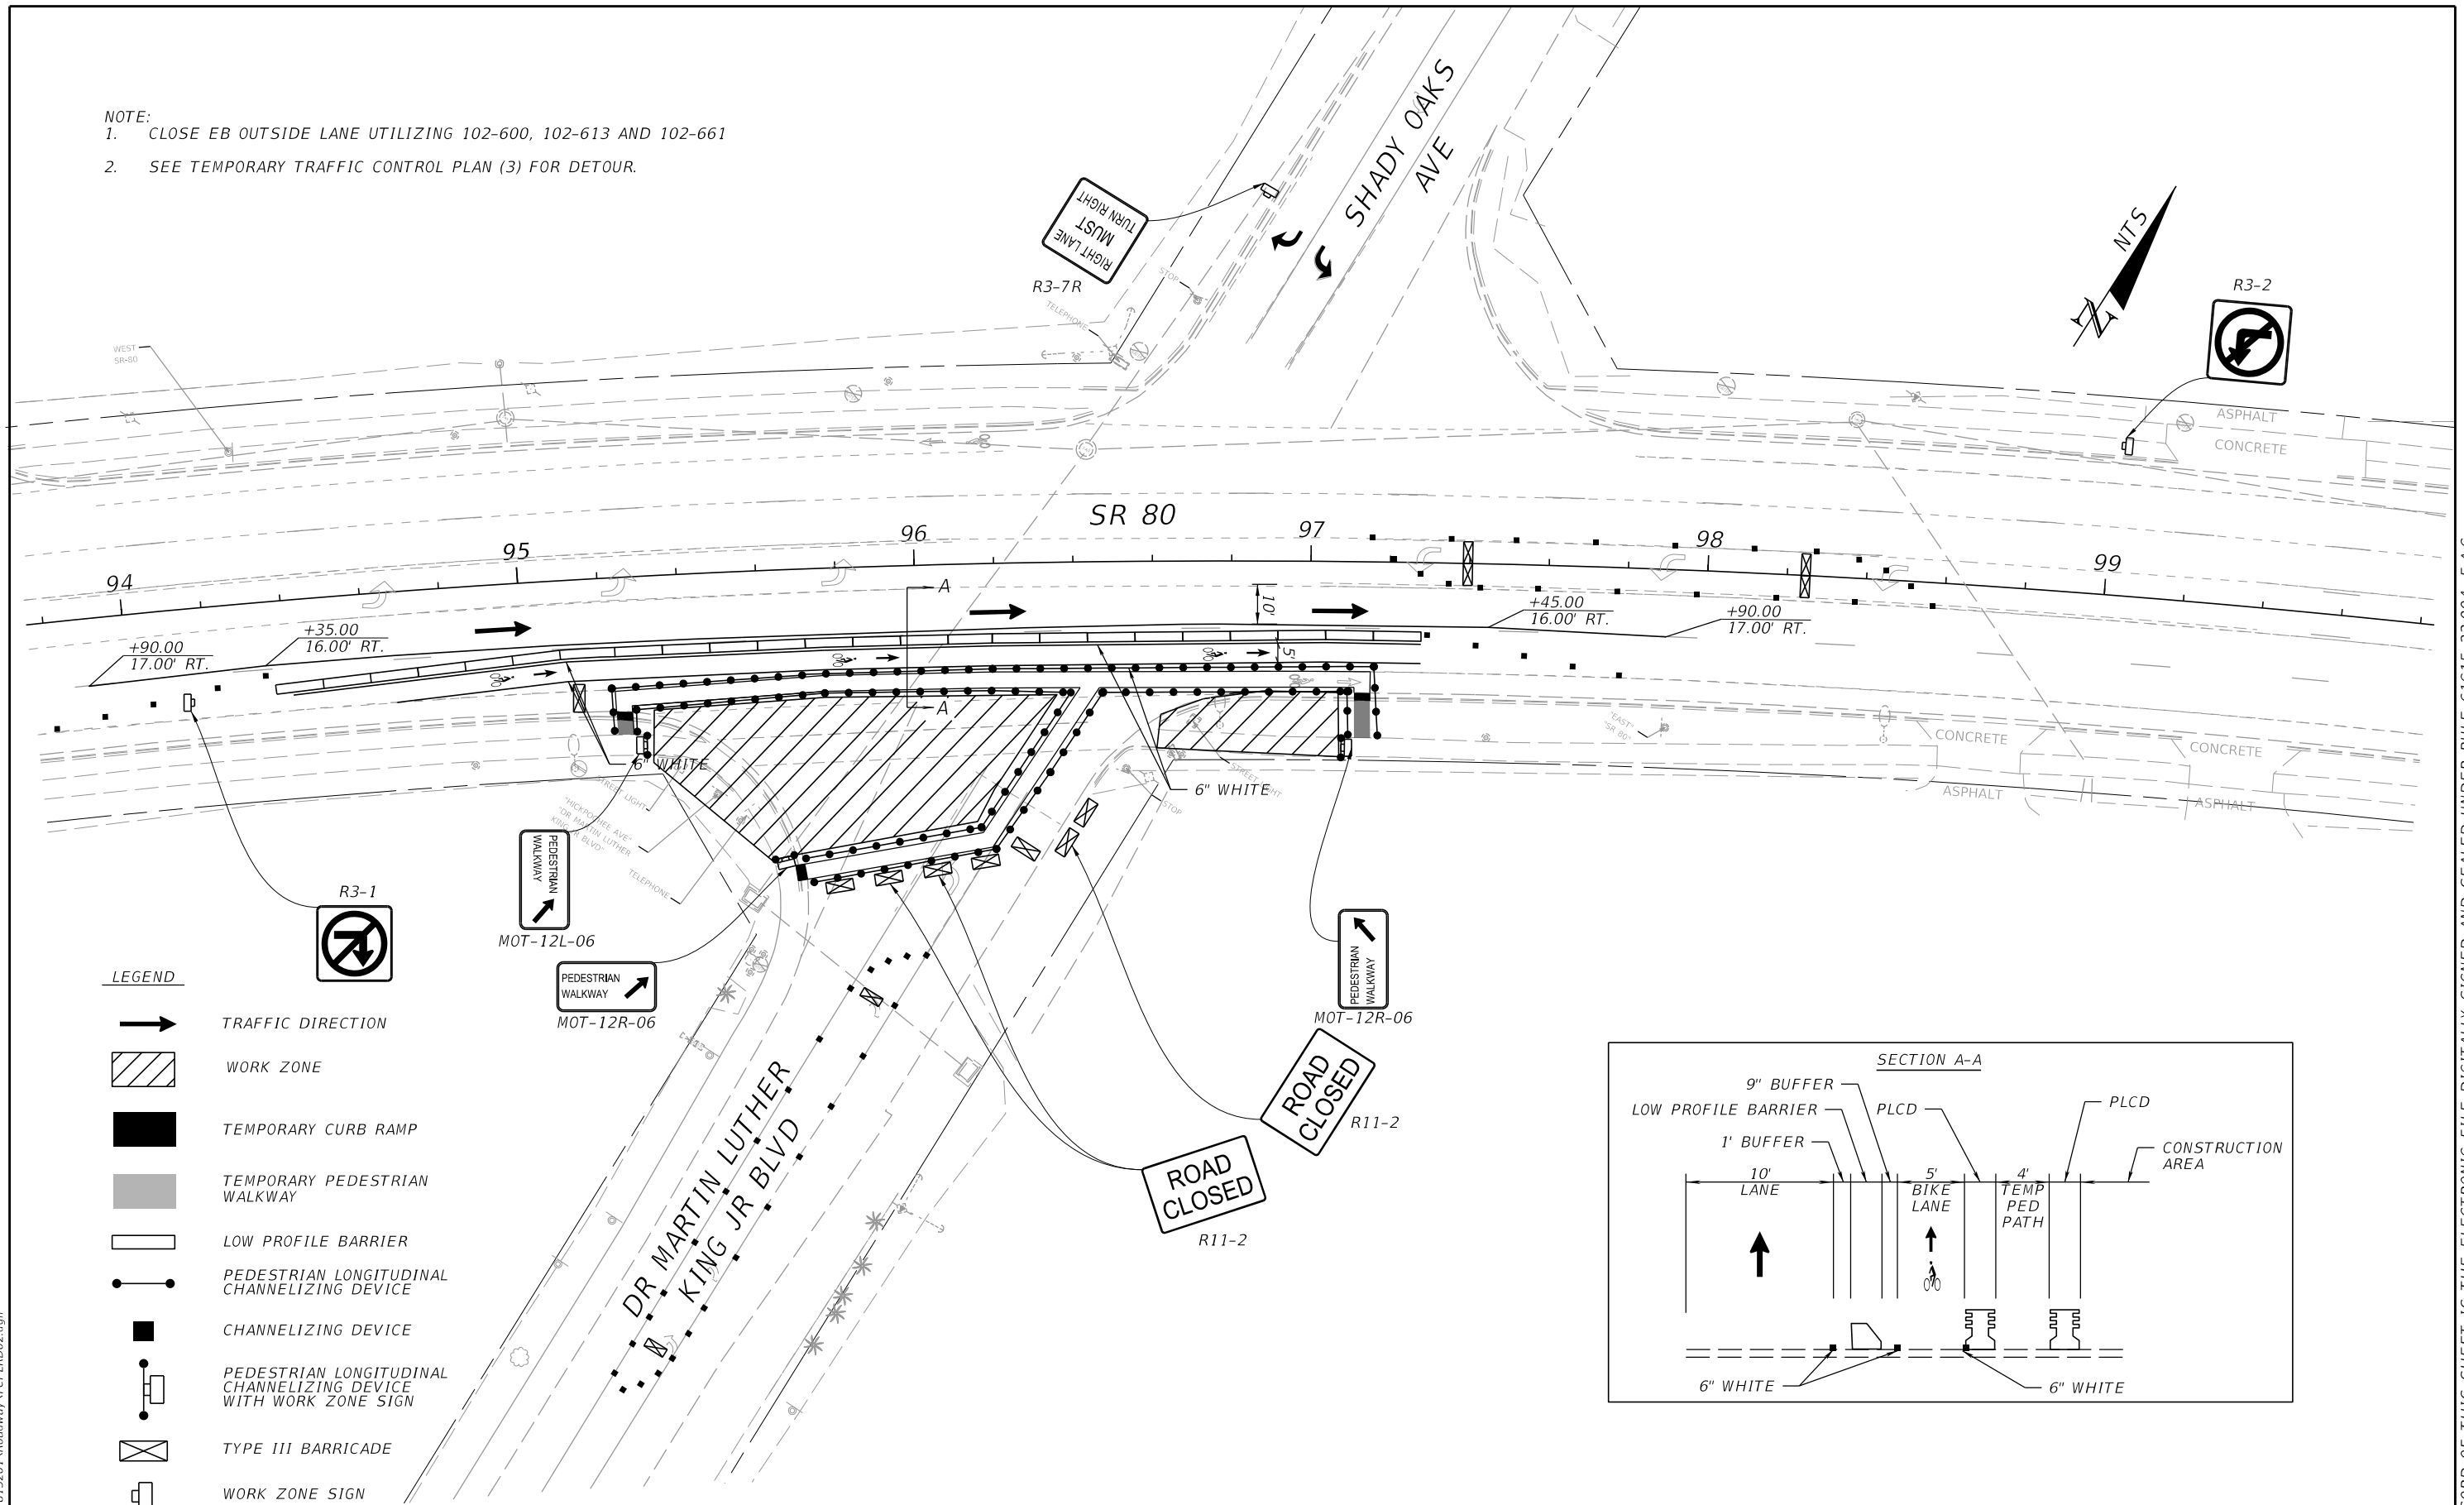


LEGEND

- TRAFFIC DIRECTION
- WORK ZONE
- TEMPORARY CURB RAMP
- TEMPORARY PEDESTRIAN WALKWAY
- LOW PROFILE BARRIER
- PEDESTRIAN LONGITUDINAL CHANNELIZING DEVICE
- CHANNELIZING DEVICE
- PEDESTRIAN LONGITUDINAL CHANNELIZING DEVICE WITH WORK ZONE SIGN
- TYPE III BARRICADE
- WORK ZONE SIGN

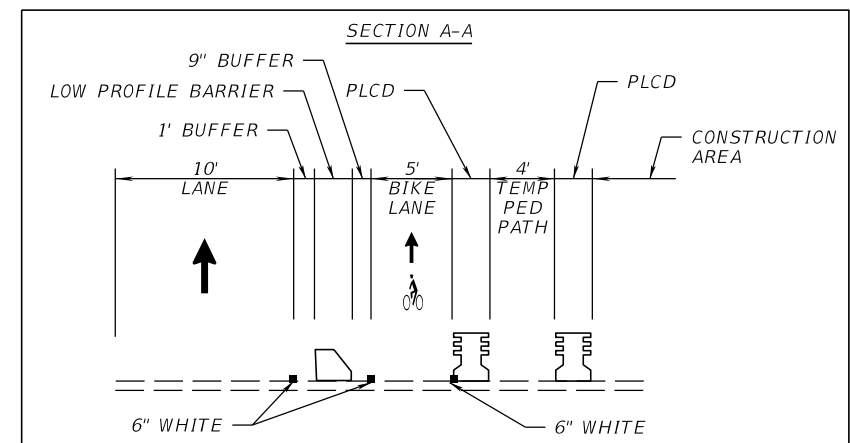

REVISIONS				ENGINEER OF RECORD			STATE OF FLORIDA DEPARTMENT OF TRANSPORTATION		PEDESTRIAN TRAFFIC CONTROL PLAN (2)	SHEET NO. 44
DATE	DESCRIPTION	DATE	DESCRIPTION	KRIS KARANXHA, P.E. LICENSE NUMBER: 92368 FLORIDA TRANSPORTATION ENGINEERING, INC. 12550 TELECOM DRIVE TEMPLE TERRACE, FLORIDA 33637			ROAD NO.	COUNTY		
							S.R. 80	HENDRY	447878-1-52-01	

THE OFFICIAL RECORD OF THIS SHEET IS THE ELECTRONIC FILE DIGITALLY SIGNED AND SEALED UNDER RULE 61G15-23.004, F.A.C.

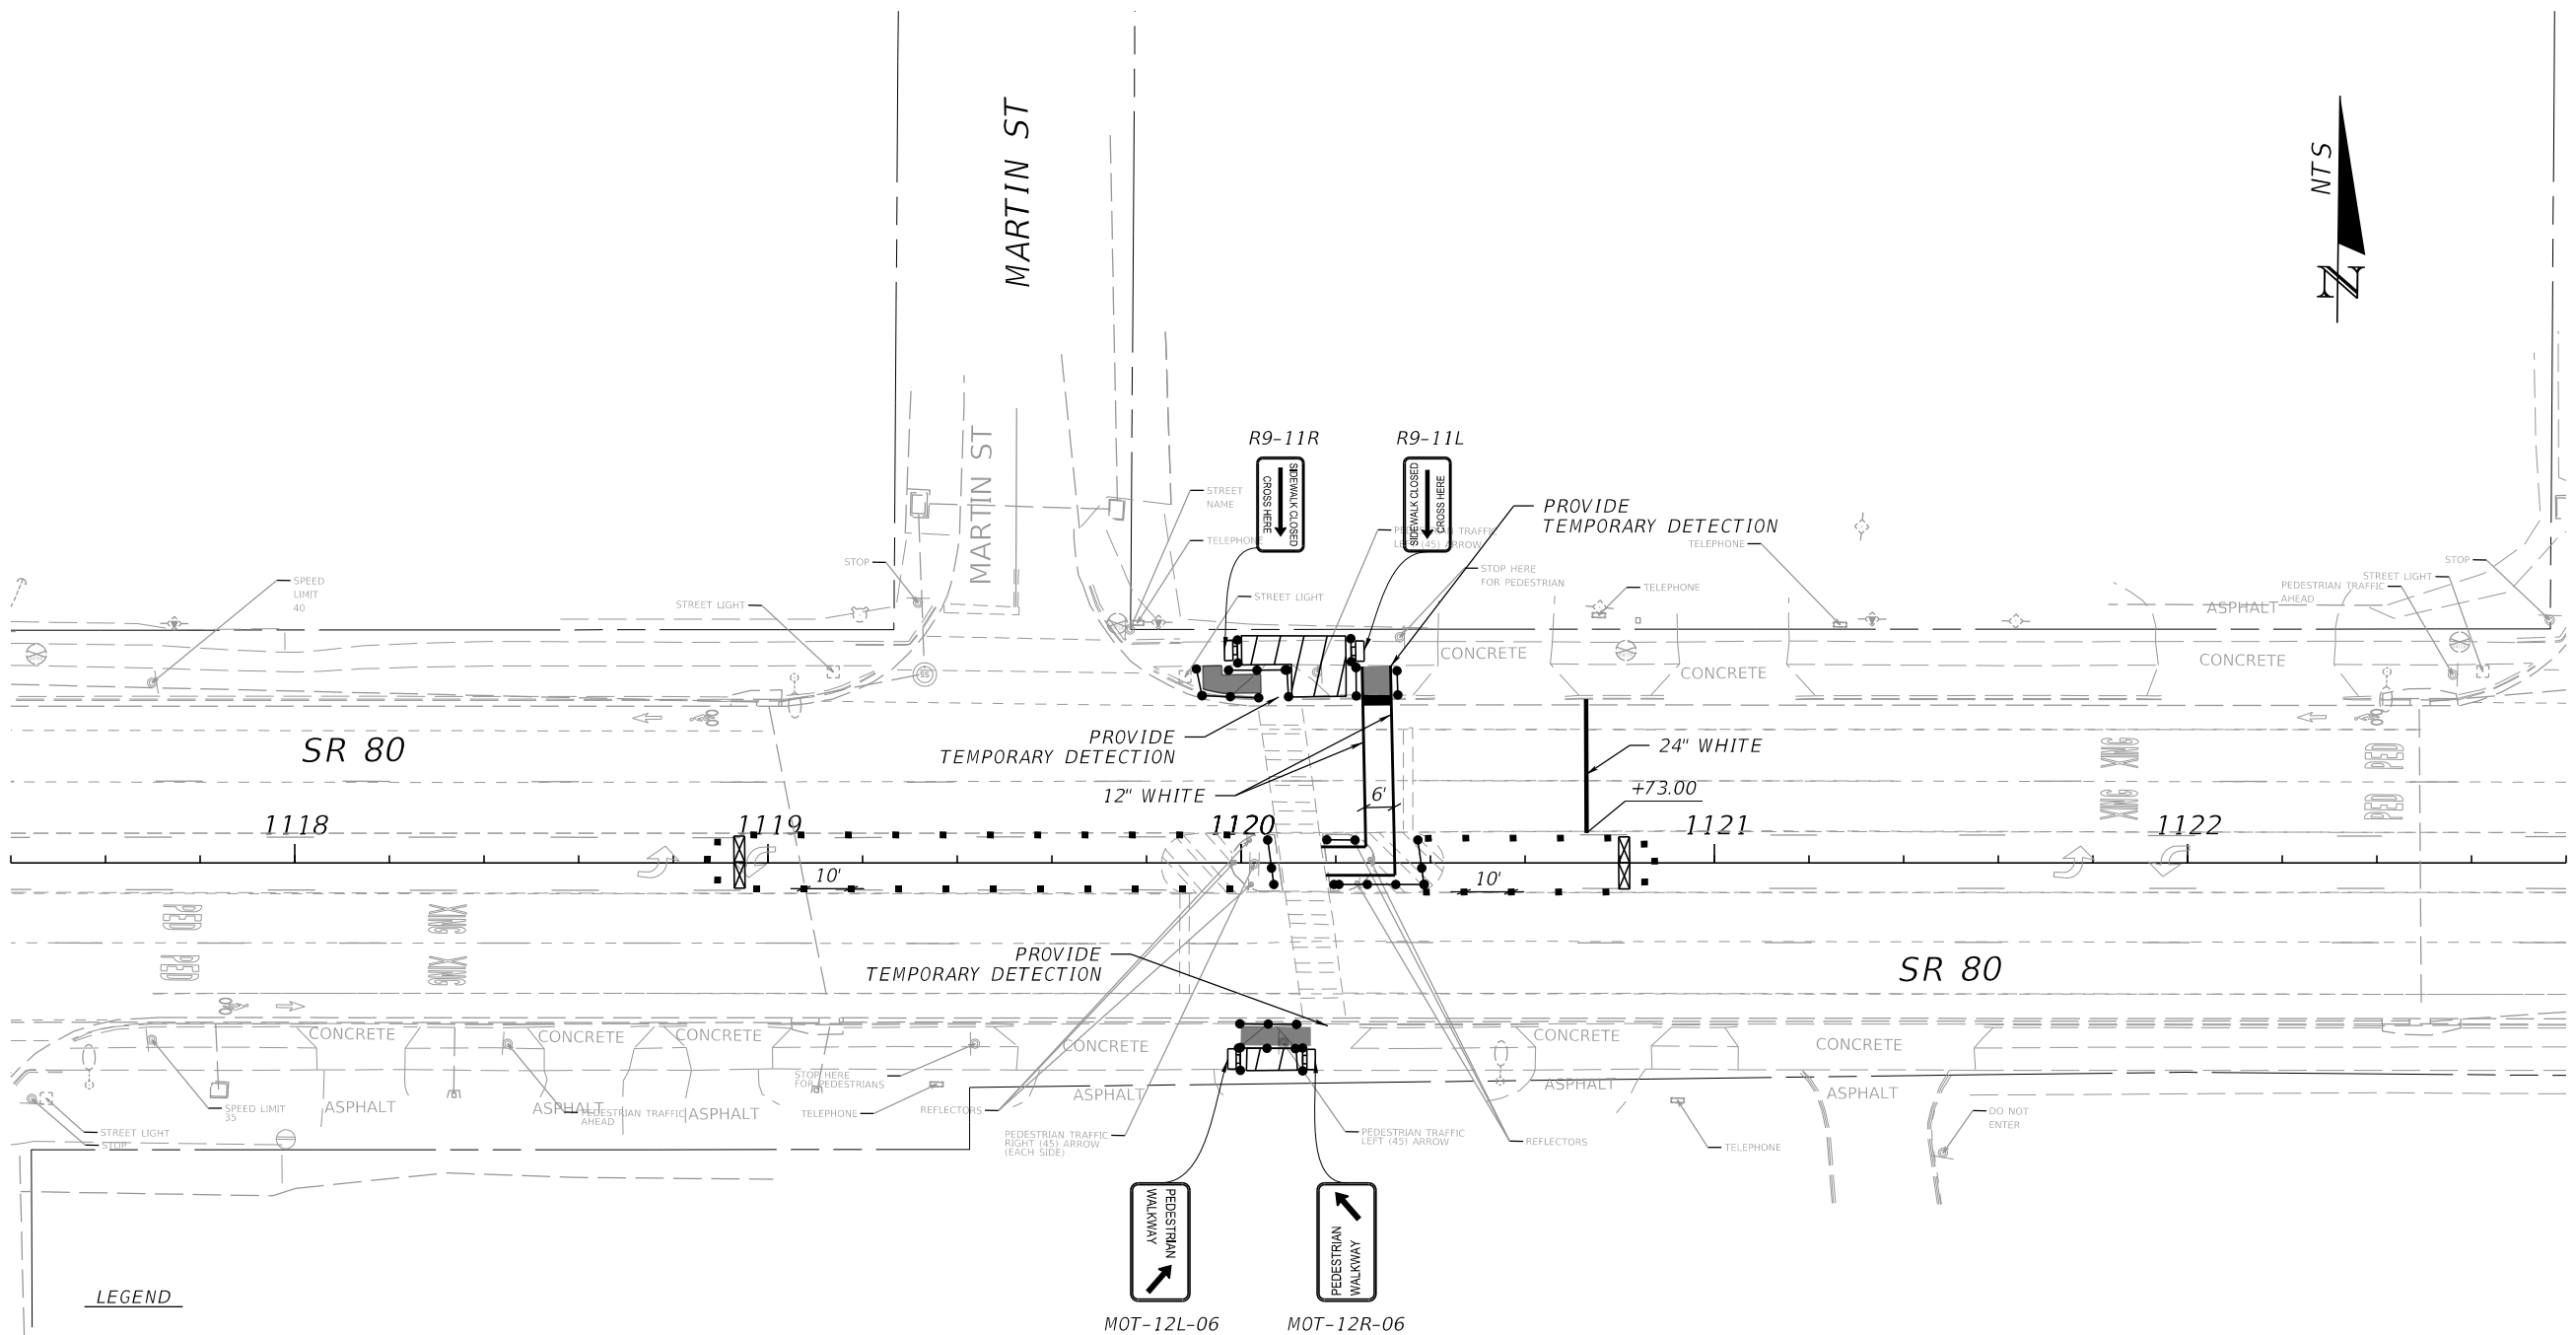


- LEGEND**
- WORK ZONE
 - TEMPORARY CURB RAMP
 - TEMPORARY PEDESTRIAN WALKWAY
 - PEDESTRIAN LONGITUDINAL CHANNELIZING DEVICE
 - CHANNELIZING DEVICE
 - TYPE III BARRICADE

REVISIONS				ENGINEER OF RECORD	STATE OF FLORIDA DEPARTMENT OF TRANSPORTATION			PEDESTRIAN TRAFFIC CONTROL PLAN (3)	SHEET NO.
DATE	DESCRIPTION	DATE	DESCRIPTION	KRIS KARANXHA, P.E. LICENSE NUMBER: 92368 FLORIDA TRANSPORTATION ENGINEERING, INC. 12550 TELECOM DRIVE TEMPLE TERRACE, FLORIDA 33637	ROAD NO.	COUNTY	FINANCIAL PROJECT ID		45
					S.R. 80	HENDRY	447878-1-52-01		

KRIS KARANXHA, P.E.
LICENSE NUMBER: 92368
FLORIDA TRANSPORTATION ENGINEERING, INC.
12550 TELECOM DRIVE
TEMPLE TERRACE, FLORIDA 33637

THE OFFICIAL RECORD OF THIS SHEET IS THE ELECTRONIC FILE DIGITALLY SIGNED AND SEALED UNDER RULE 61G15-23.004, F.A.C.

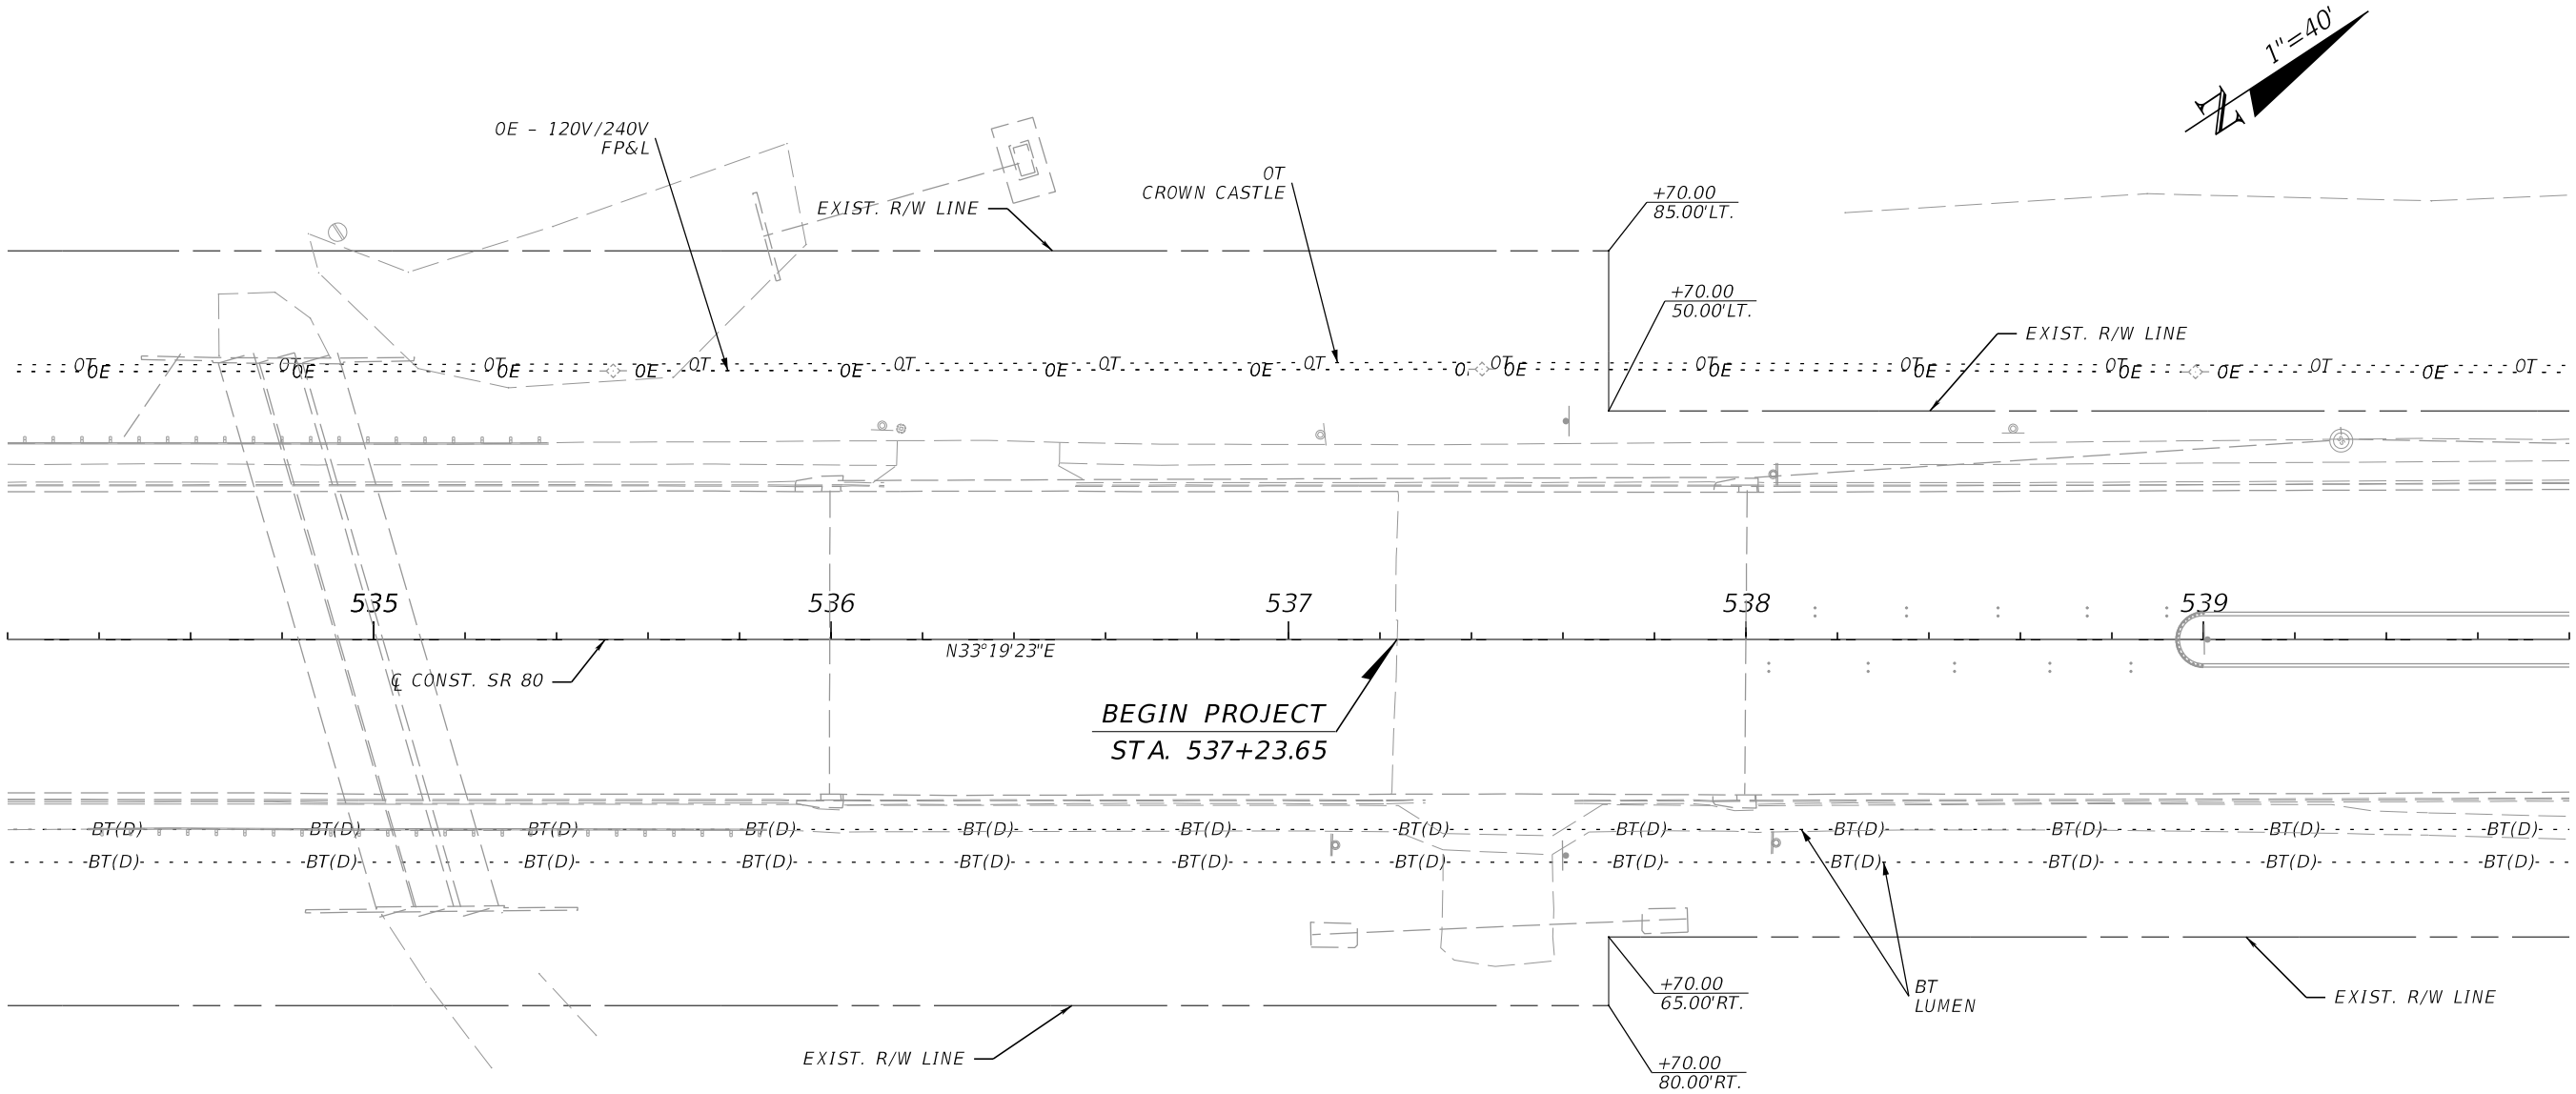


11/7/2025 10:21:34 AM SebastianMartinez
Z:\Projects\DOT\4478781\5201\Roadway\UT\ADRD03.dgn

REVISIONS				ENGINEER OF RECORD	STATE OF FLORIDA DEPARTMENT OF TRANSPORTATION			UTILITY ADJUSTMENTS (1)	SHEET NO.
DATE	DESCRIPTION	DATE	DESCRIPTION		ROAD NO.	COUNTY	FINANCIAL PROJECT ID		
				KRIS KARANXHA, P.E. LICENSE NUMBER: 92368 FLORIDA TRANSPORTATION ENGINEERING, INC. 12550 TELECOM DRIVE TEMPLE TERRACE, FLORIDA 33637	S.R. 80	HENDRY	447878-1-52-01		46

THE OFFICIAL RECORD OF THIS SHEET IS THE ELECTRONIC FILE DIGITALLY SIGNED AND SEALED UNDER RULE 61G15-23.004, F.A.C.

S.R. 80

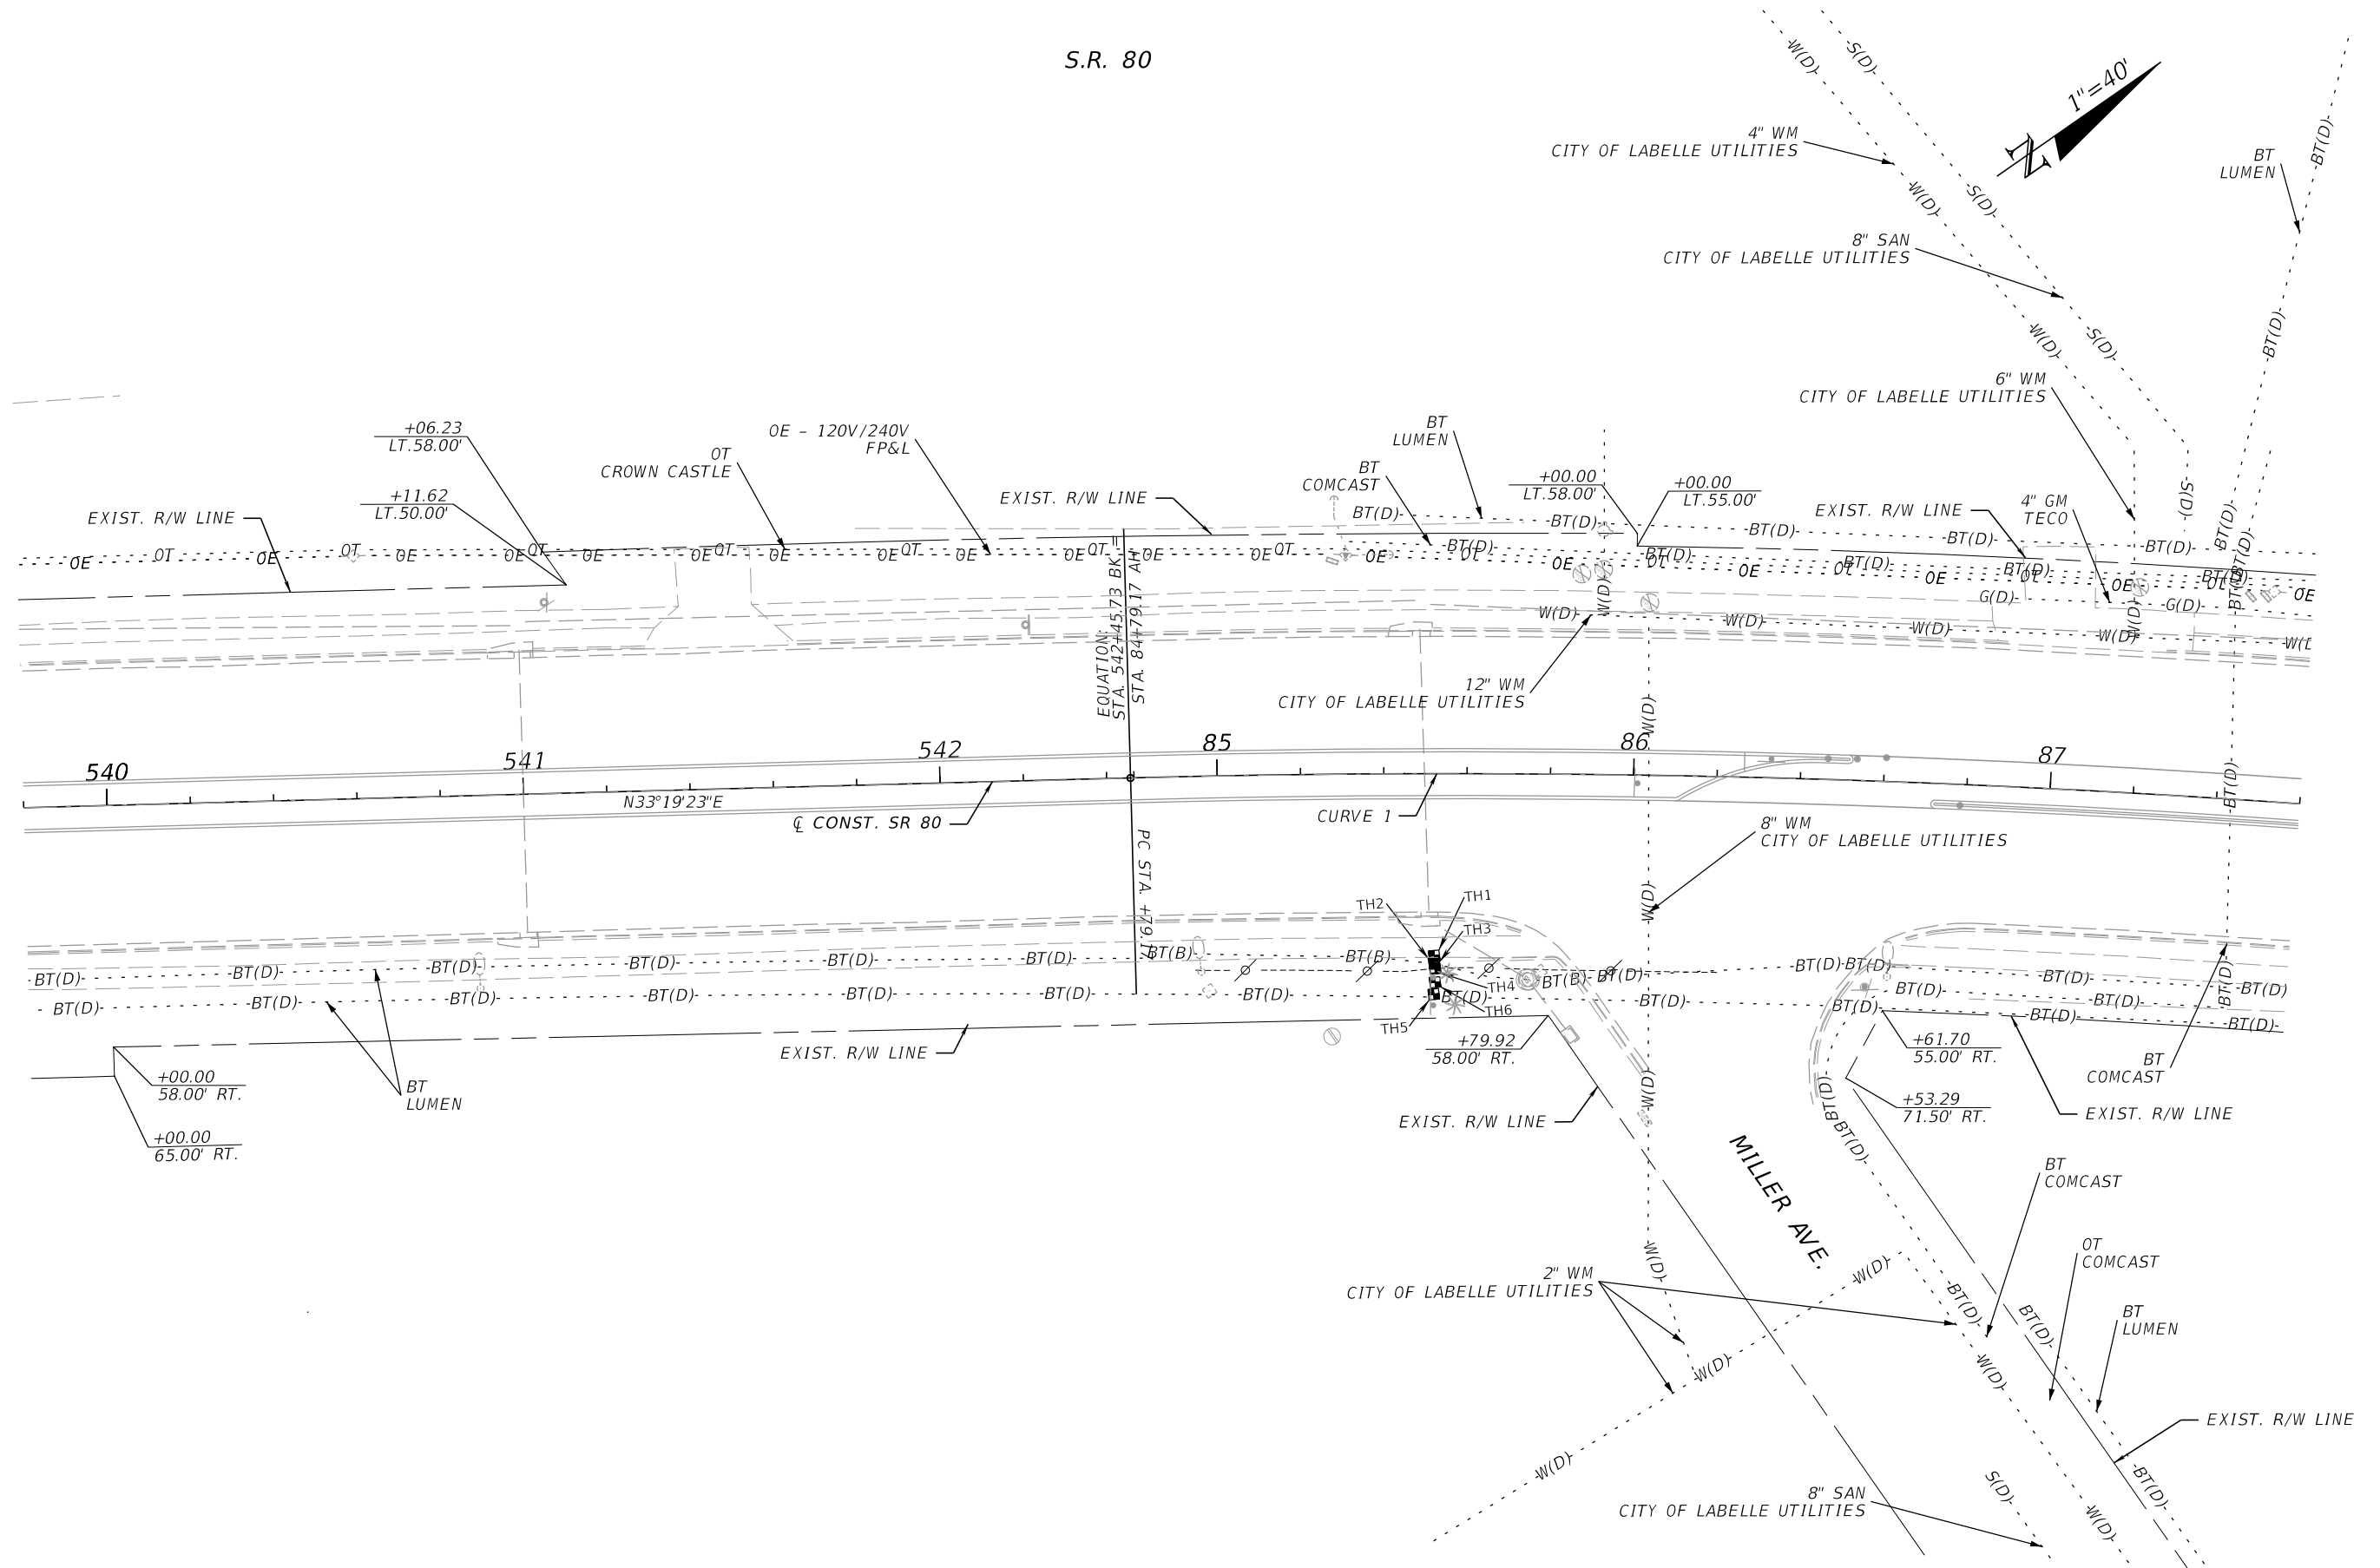


REVISIONS				ENGINEER OF RECORD	STATE OF FLORIDA DEPARTMENT OF TRANSPORTATION			UTILITY ADJUSTMENTS (2)	SHEET NO.
DATE	DESCRIPTION	DATE	DESCRIPTION	KRIS KARANXHA, P.E. LICENSE NUMBER: 92368 FLORIDA TRANSPORTATION ENGINEERING, INC. 12550 TELECOM DRIVE TEMPLE TERRACE, FLORIDA 33637	ROAD NO.	COUNTY	FINANCIAL PROJECT ID		47
					S.R. 80	HENDRY	447878-1-52-01		

11/7/2025 10:21:35 AM SebastianMartinez
Z:\Projects\FDOT\44787815201\Roadway\UTADRD03.dgn

THE OFFICIAL RECORD OF THIS SHEET IS THE ELECTRONIC FILE DIGITALLY SIGNED AND SEALED UNDER RULE 61G15-23.004, F.A.C.


11/7/2025 10:21:35 AM SebastianMartinez
Z:\Projects\FDOT\4478781\5201\Roadway\UT\ADRD03.dgn

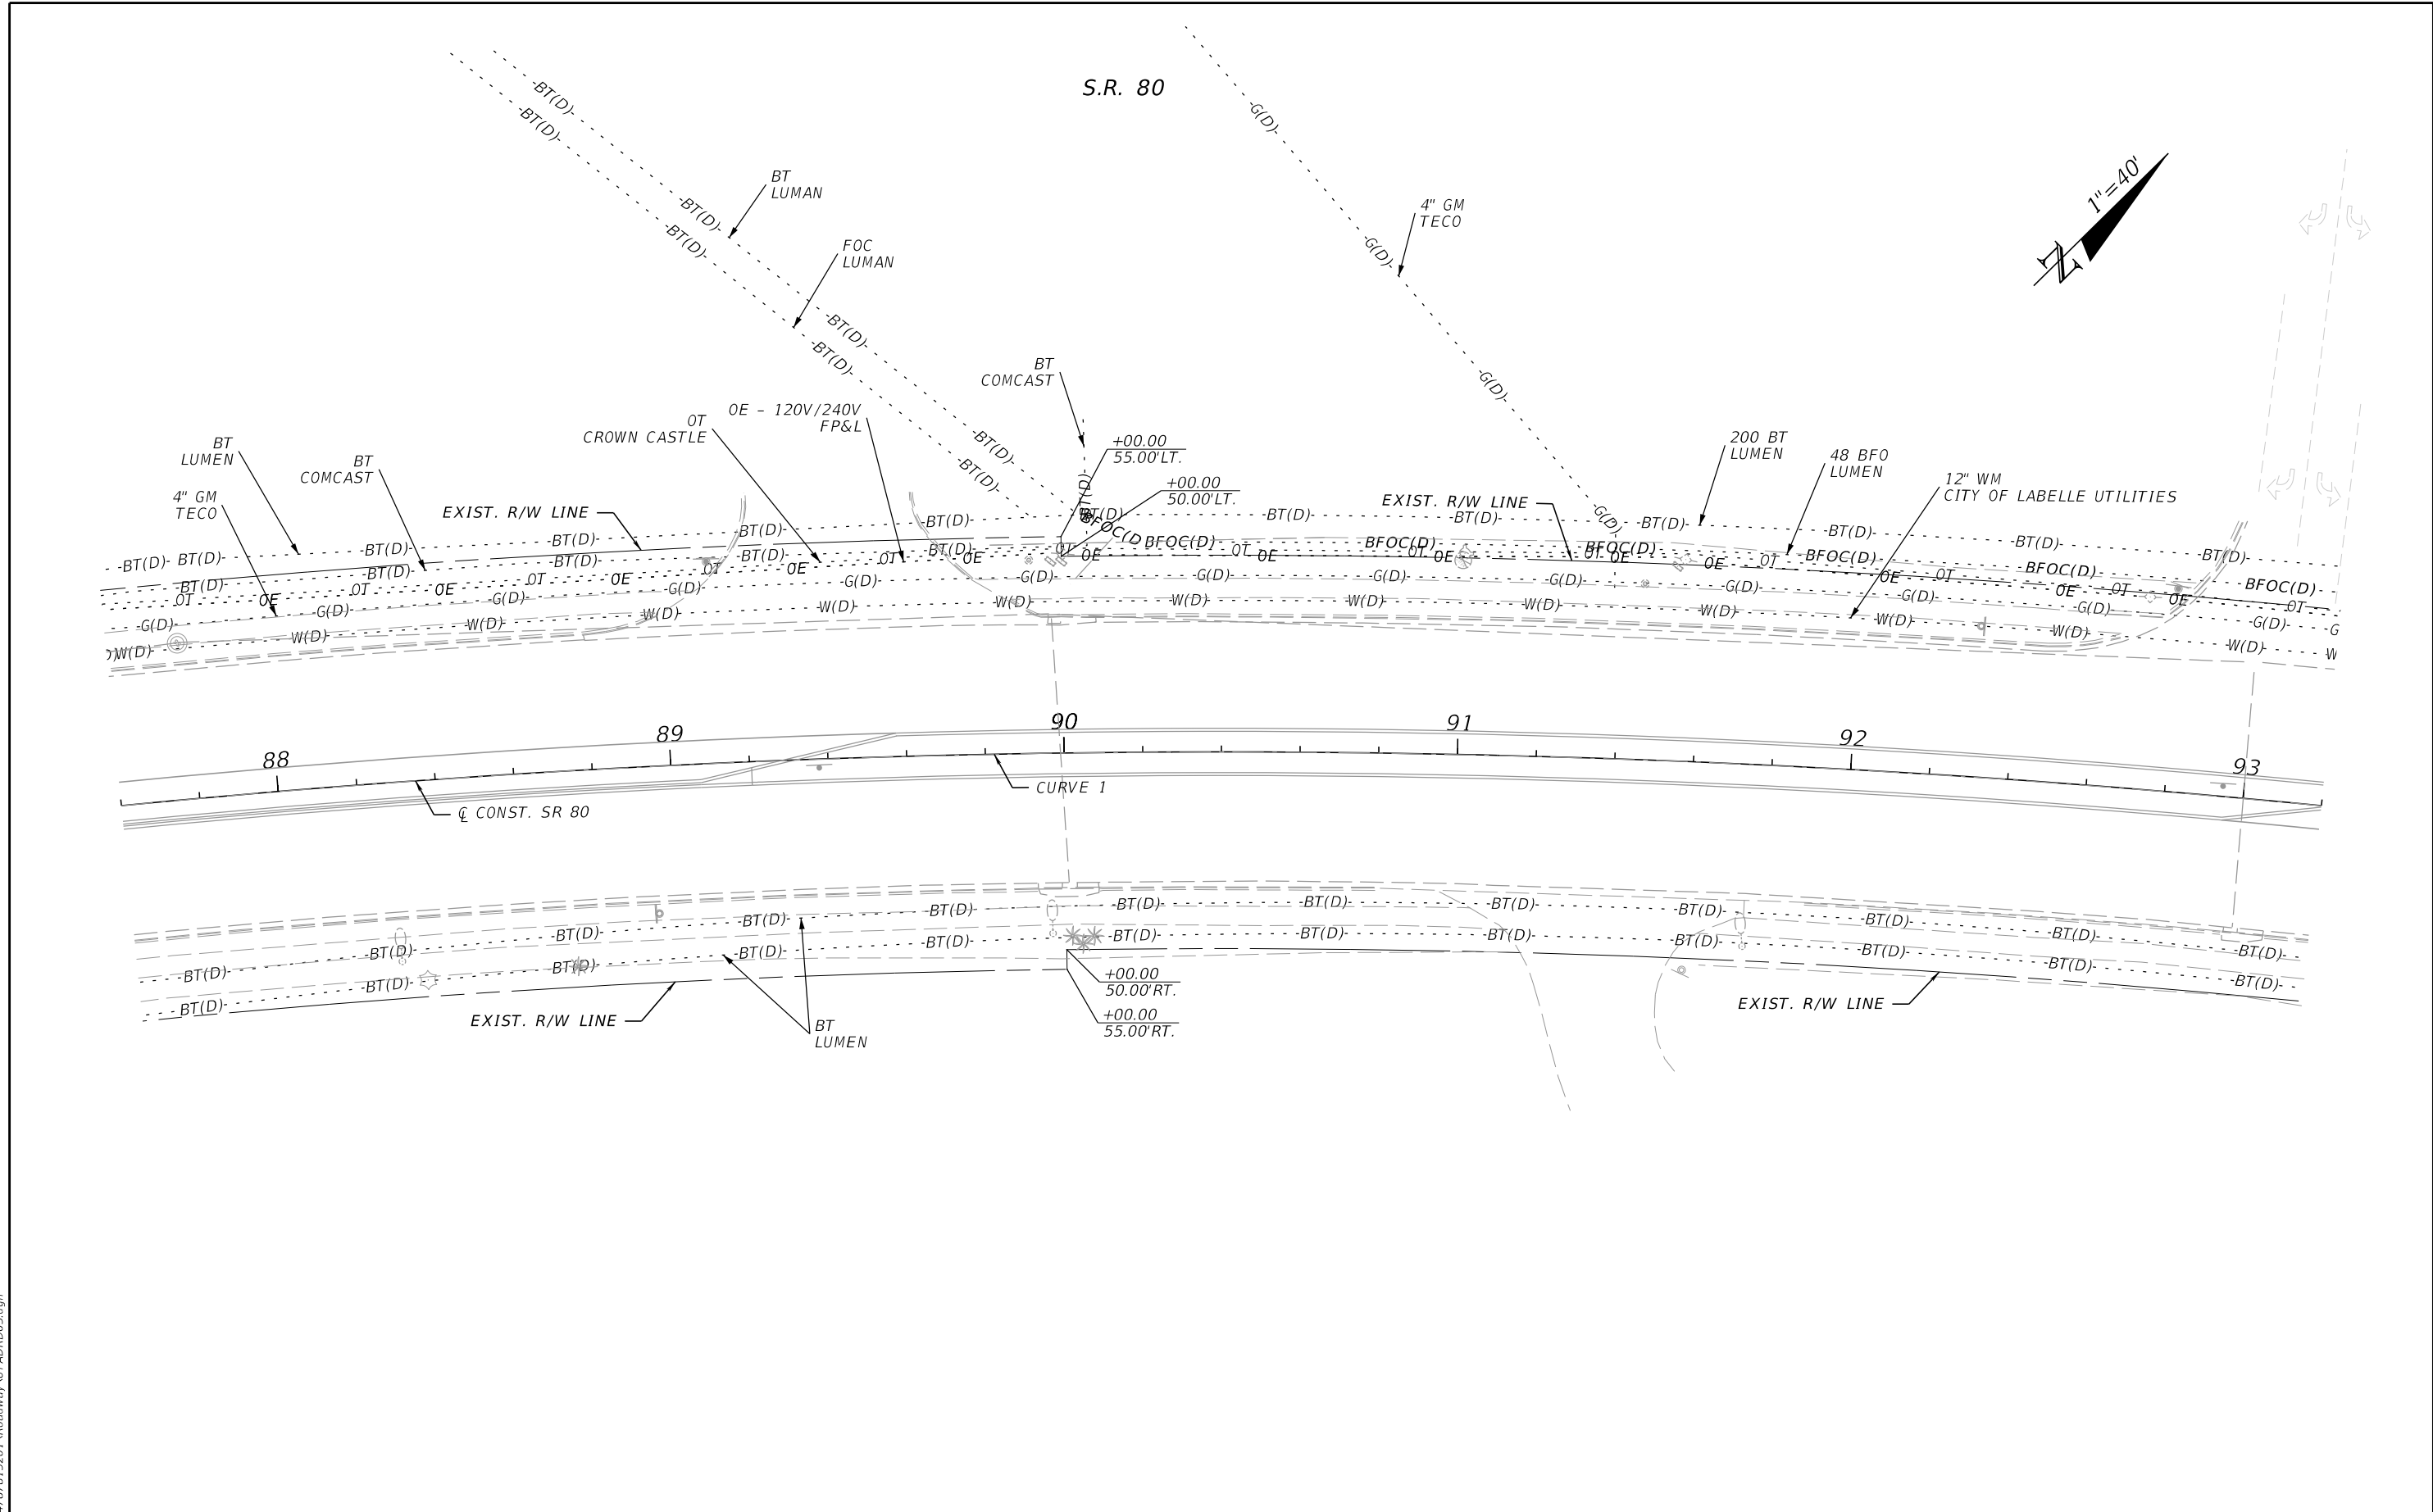

REVISIONS				ENGINEER OF RECORD	STATE OF FLORIDA DEPARTMENT OF TRANSPORTATION			UTILITY ADJUSTMENTS (3)	SHEET NO. 48
DATE	DESCRIPTION	DATE	DESCRIPTION		ROAD NO.	COUNTY	FINANCIAL PROJECT ID		
				KRIS KARANXHA, P.E. LICENSE NUMBER: 92368 FLORIDA TRANSPORTATION ENGINEERING, INC. 12550 TELECOM DRIVE TEMPLE TERRACE, FLORIDA 33637	S.R. 80	HENDRY	447878-1-52-01		

THE OFFICIAL RECORD OF THIS SHEET IS THE ELECTRONIC FILE DIGITALLY SIGNED AND SEALED UNDER RULE 61G15-23.004, F.A.C.

S.R. 80

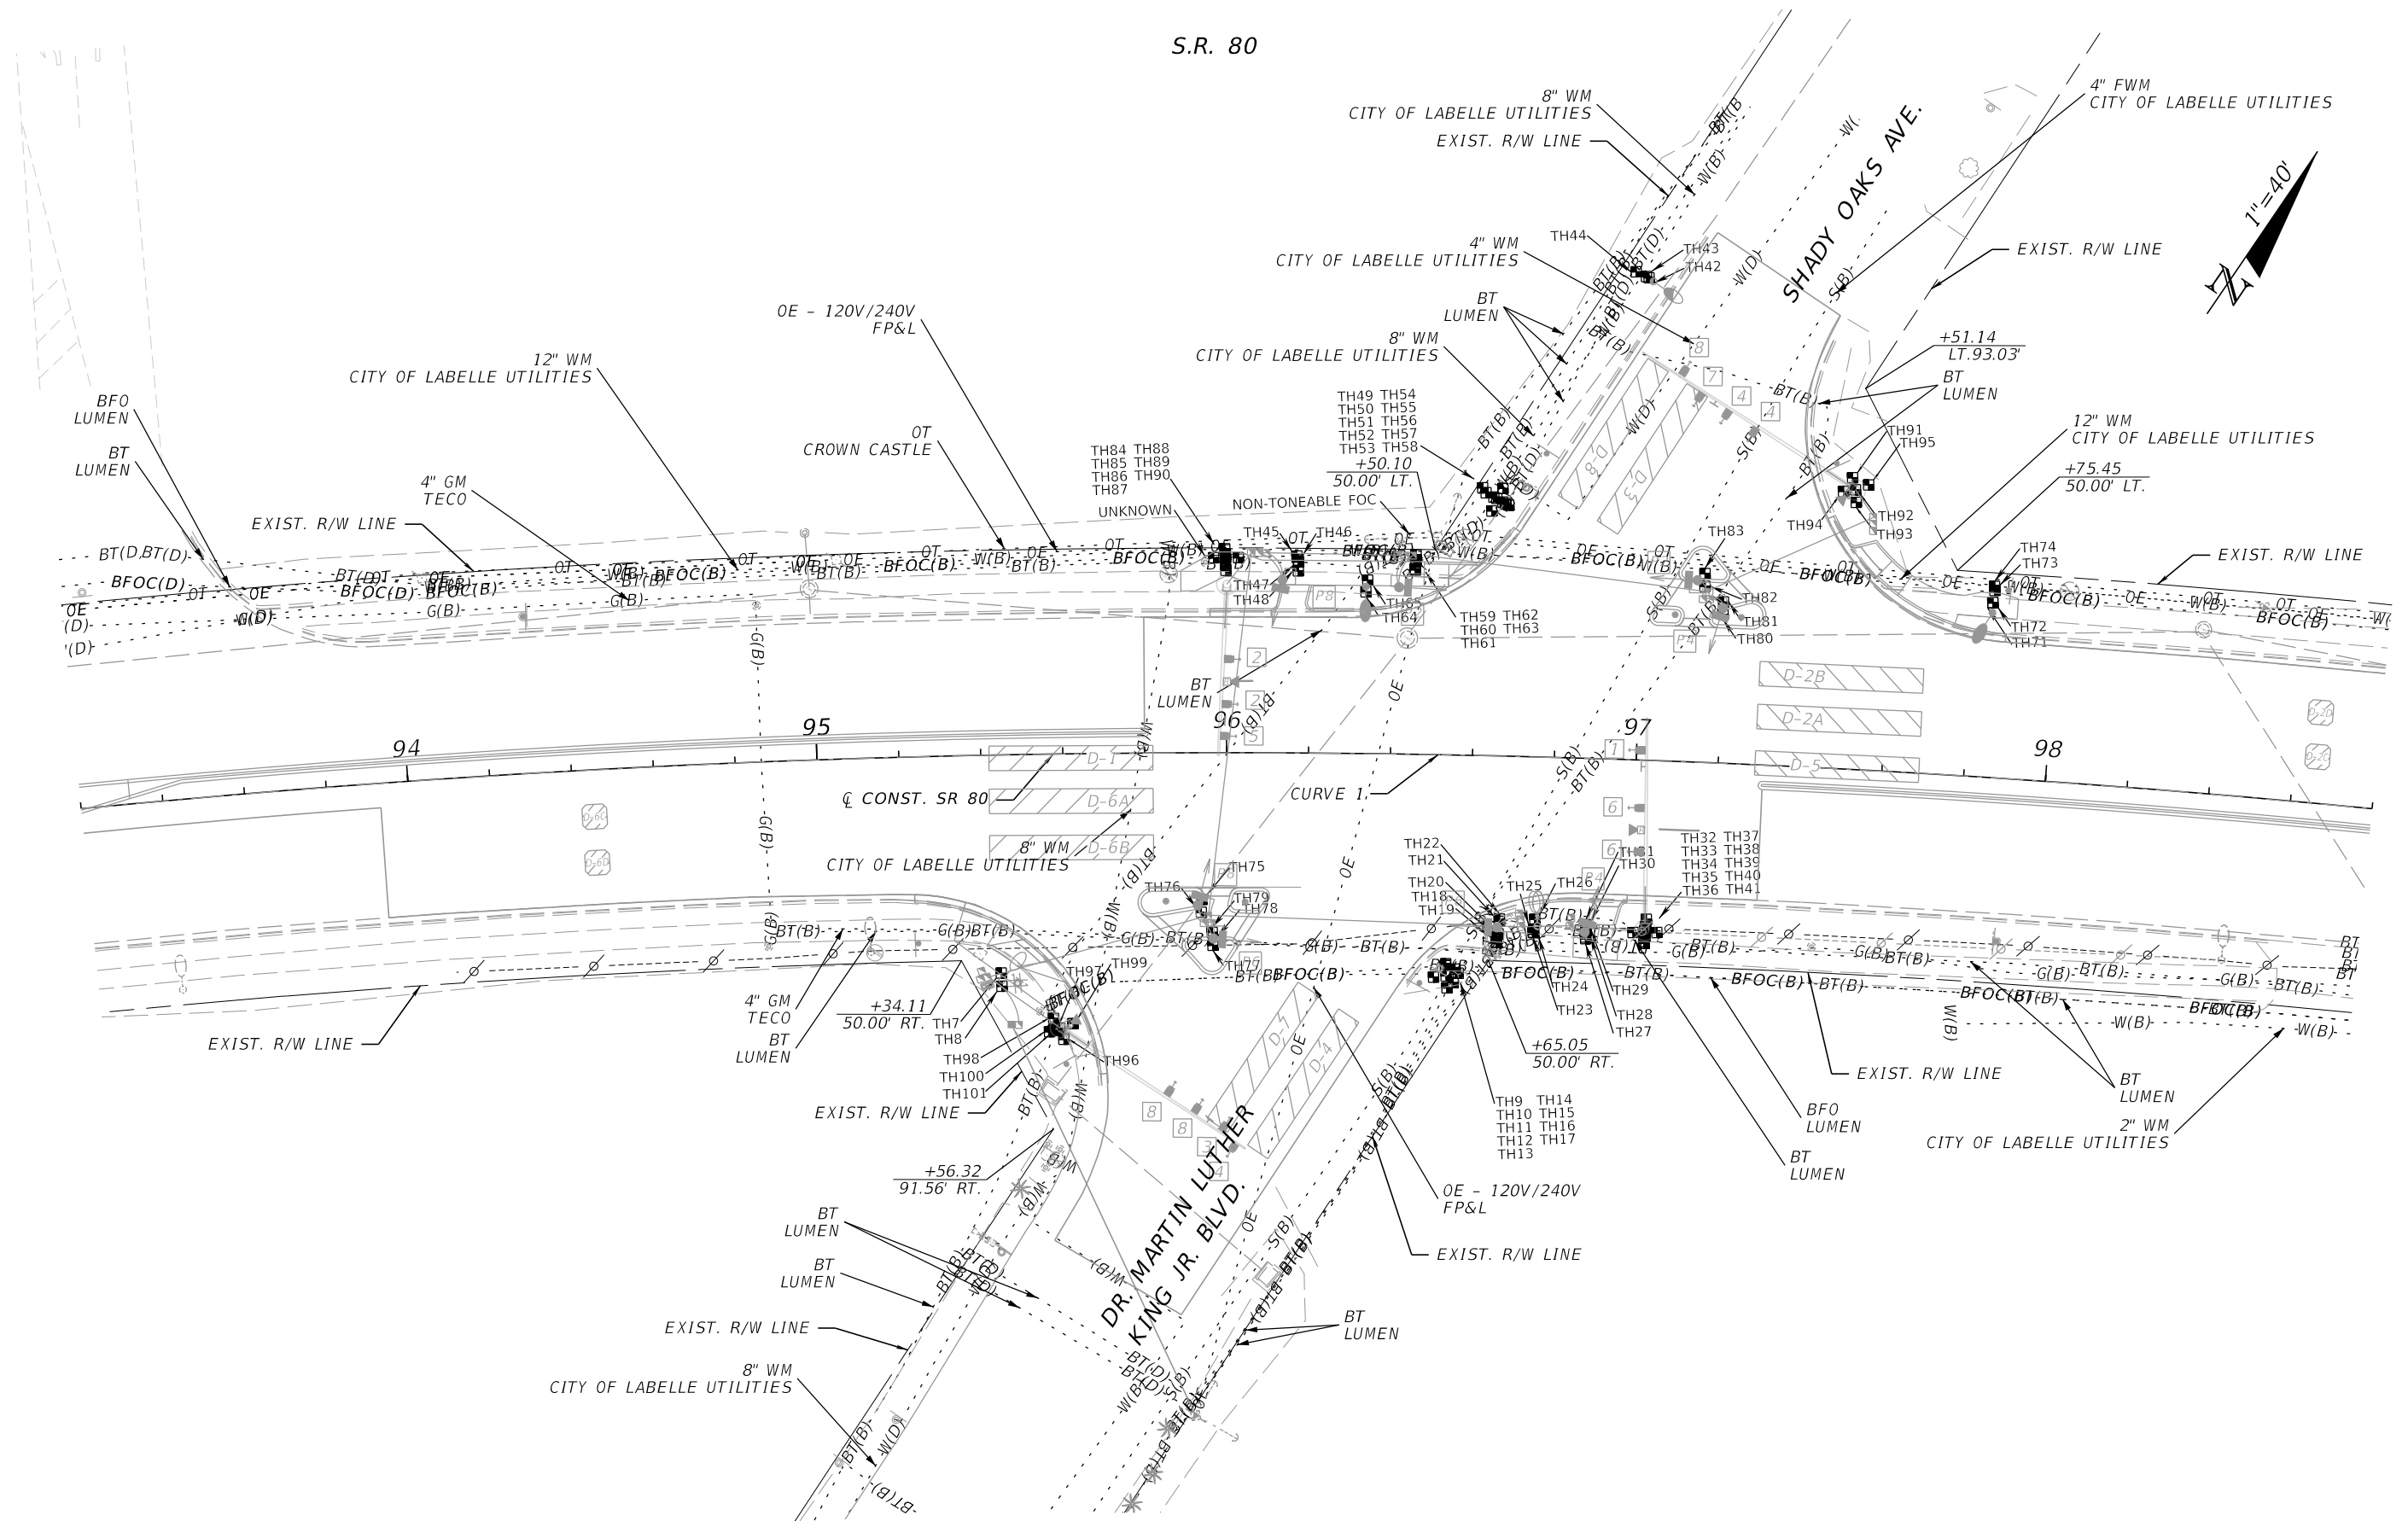

REVISIONS				ENGINEER OF RECORD	STATE OF FLORIDA DEPARTMENT OF TRANSPORTATION			UTILITY ADJUSTMENTS (4)	SHEET NO.
DATE	DESCRIPTION	DATE	DESCRIPTION	KRIS KARANXHA, P.E. LICENSE NUMBER: 92368 FLORIDA TRANSPORTATION ENGINEERING, INC. 12550 TELECOM DRIVE TEMPLE TERRACE, FLORIDA 33637	ROAD NO.	COUNTY	FINANCIAL PROJECT ID		49
					S.R. 80	HENDRY	447878-1-52-01		


11/8/2025 3:07:25 PM SebastianMartinez
Z:\Projects\FDOT\4478781520\Roadway\IT4DRD03.docx

THE OFFICIAL RECORD OF THIS SHEET IS THE ELECTRONIC FILE DIGITALLY SIGNED AND SEALED UNDER RULE 61G13-23.004, F.A.C.



REVISIONS				ENGINEER OF RECORD	STATE OF FLORIDA DEPARTMENT OF TRANSPORTATION			UTILITY ADJUSTMENTS (5)	SHEET NO.
DATE	DESCRIPTION	DATE	DESCRIPTION	KRIS KARANXHA, P.E. LICENSE NUMBER: 92368 FLORIDA TRANSPORTATION ENGINEERING, INC. 12550 TELECOM DRIVE TEMPLE TERRACE, FLORIDA 33637	ROAD NO.	COUNTY	FINANCIAL PROJECT ID		50
					S.R. 80	HENDRY	447878-1-52-01		


11/7/2025 10:40:24 AM SebastianMartinez
Z:\Projects\FDOT\44787815201\Roadway\UT\ADRD03.dgn

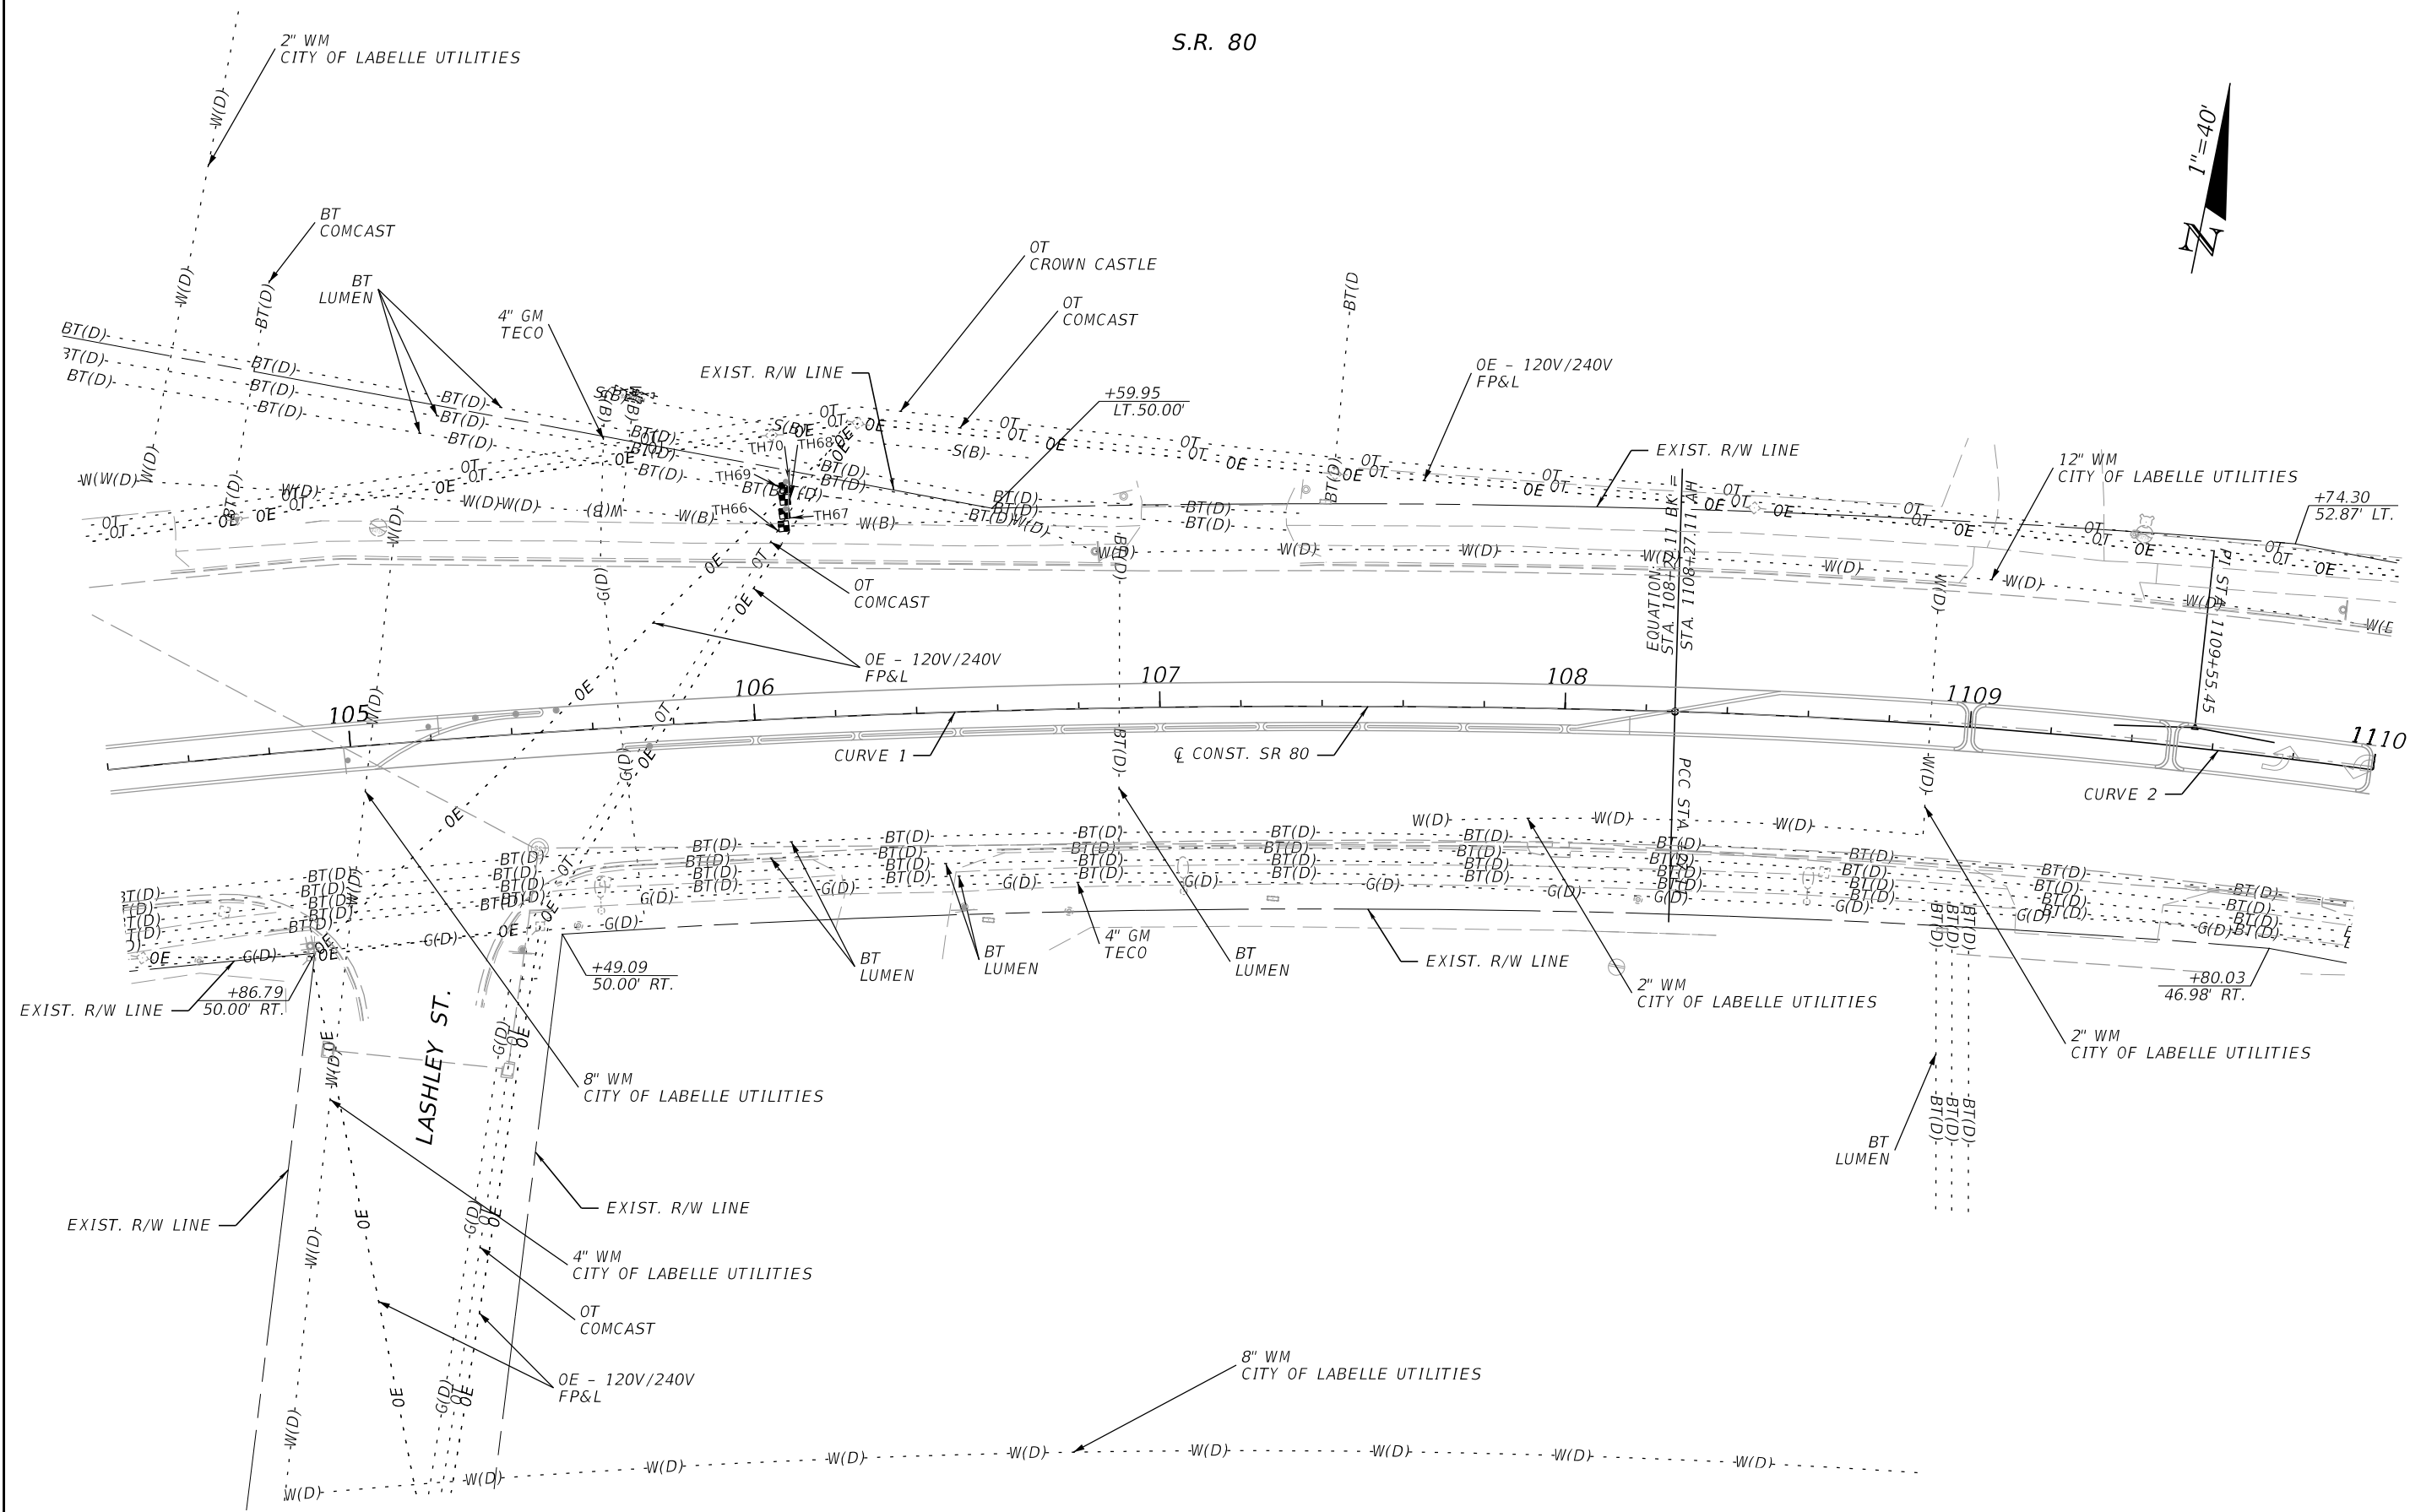

REVISIONS				ENGINEER OF RECORD		STATE OF FLORIDA DEPARTMENT OF TRANSPORTATION			UTILITY ADJUSTMENTS (6)	SHEET NO.
DATE	DESCRIPTION	DATE	DESCRIPTION	KRIS KARANXHA, P.E. LICENSE NUMBER: 92368 FLORIDA TRANSPORTATION ENGINEERING, INC. 12550 TELECOM DRIVE TEMPLE TERRACE, FLORIDA 33637		ROAD NO.	COUNTY	FINANCIAL PROJECT ID		
						S.R. 80	HENDRY	447878-1-52-01		51

THE OFFICIAL RECORD OF THIS SHEET IS THE ELECTRONIC FILE DIGITALLY SIGNED AND SEALED UNDER RULE 61G15-23.004, F.A.C.


11/7/2025 10:21:38 AM SebastianMartinez
Z:\Projects\FDOT\44787815201\Roadway\UT\ADRD03.dgn

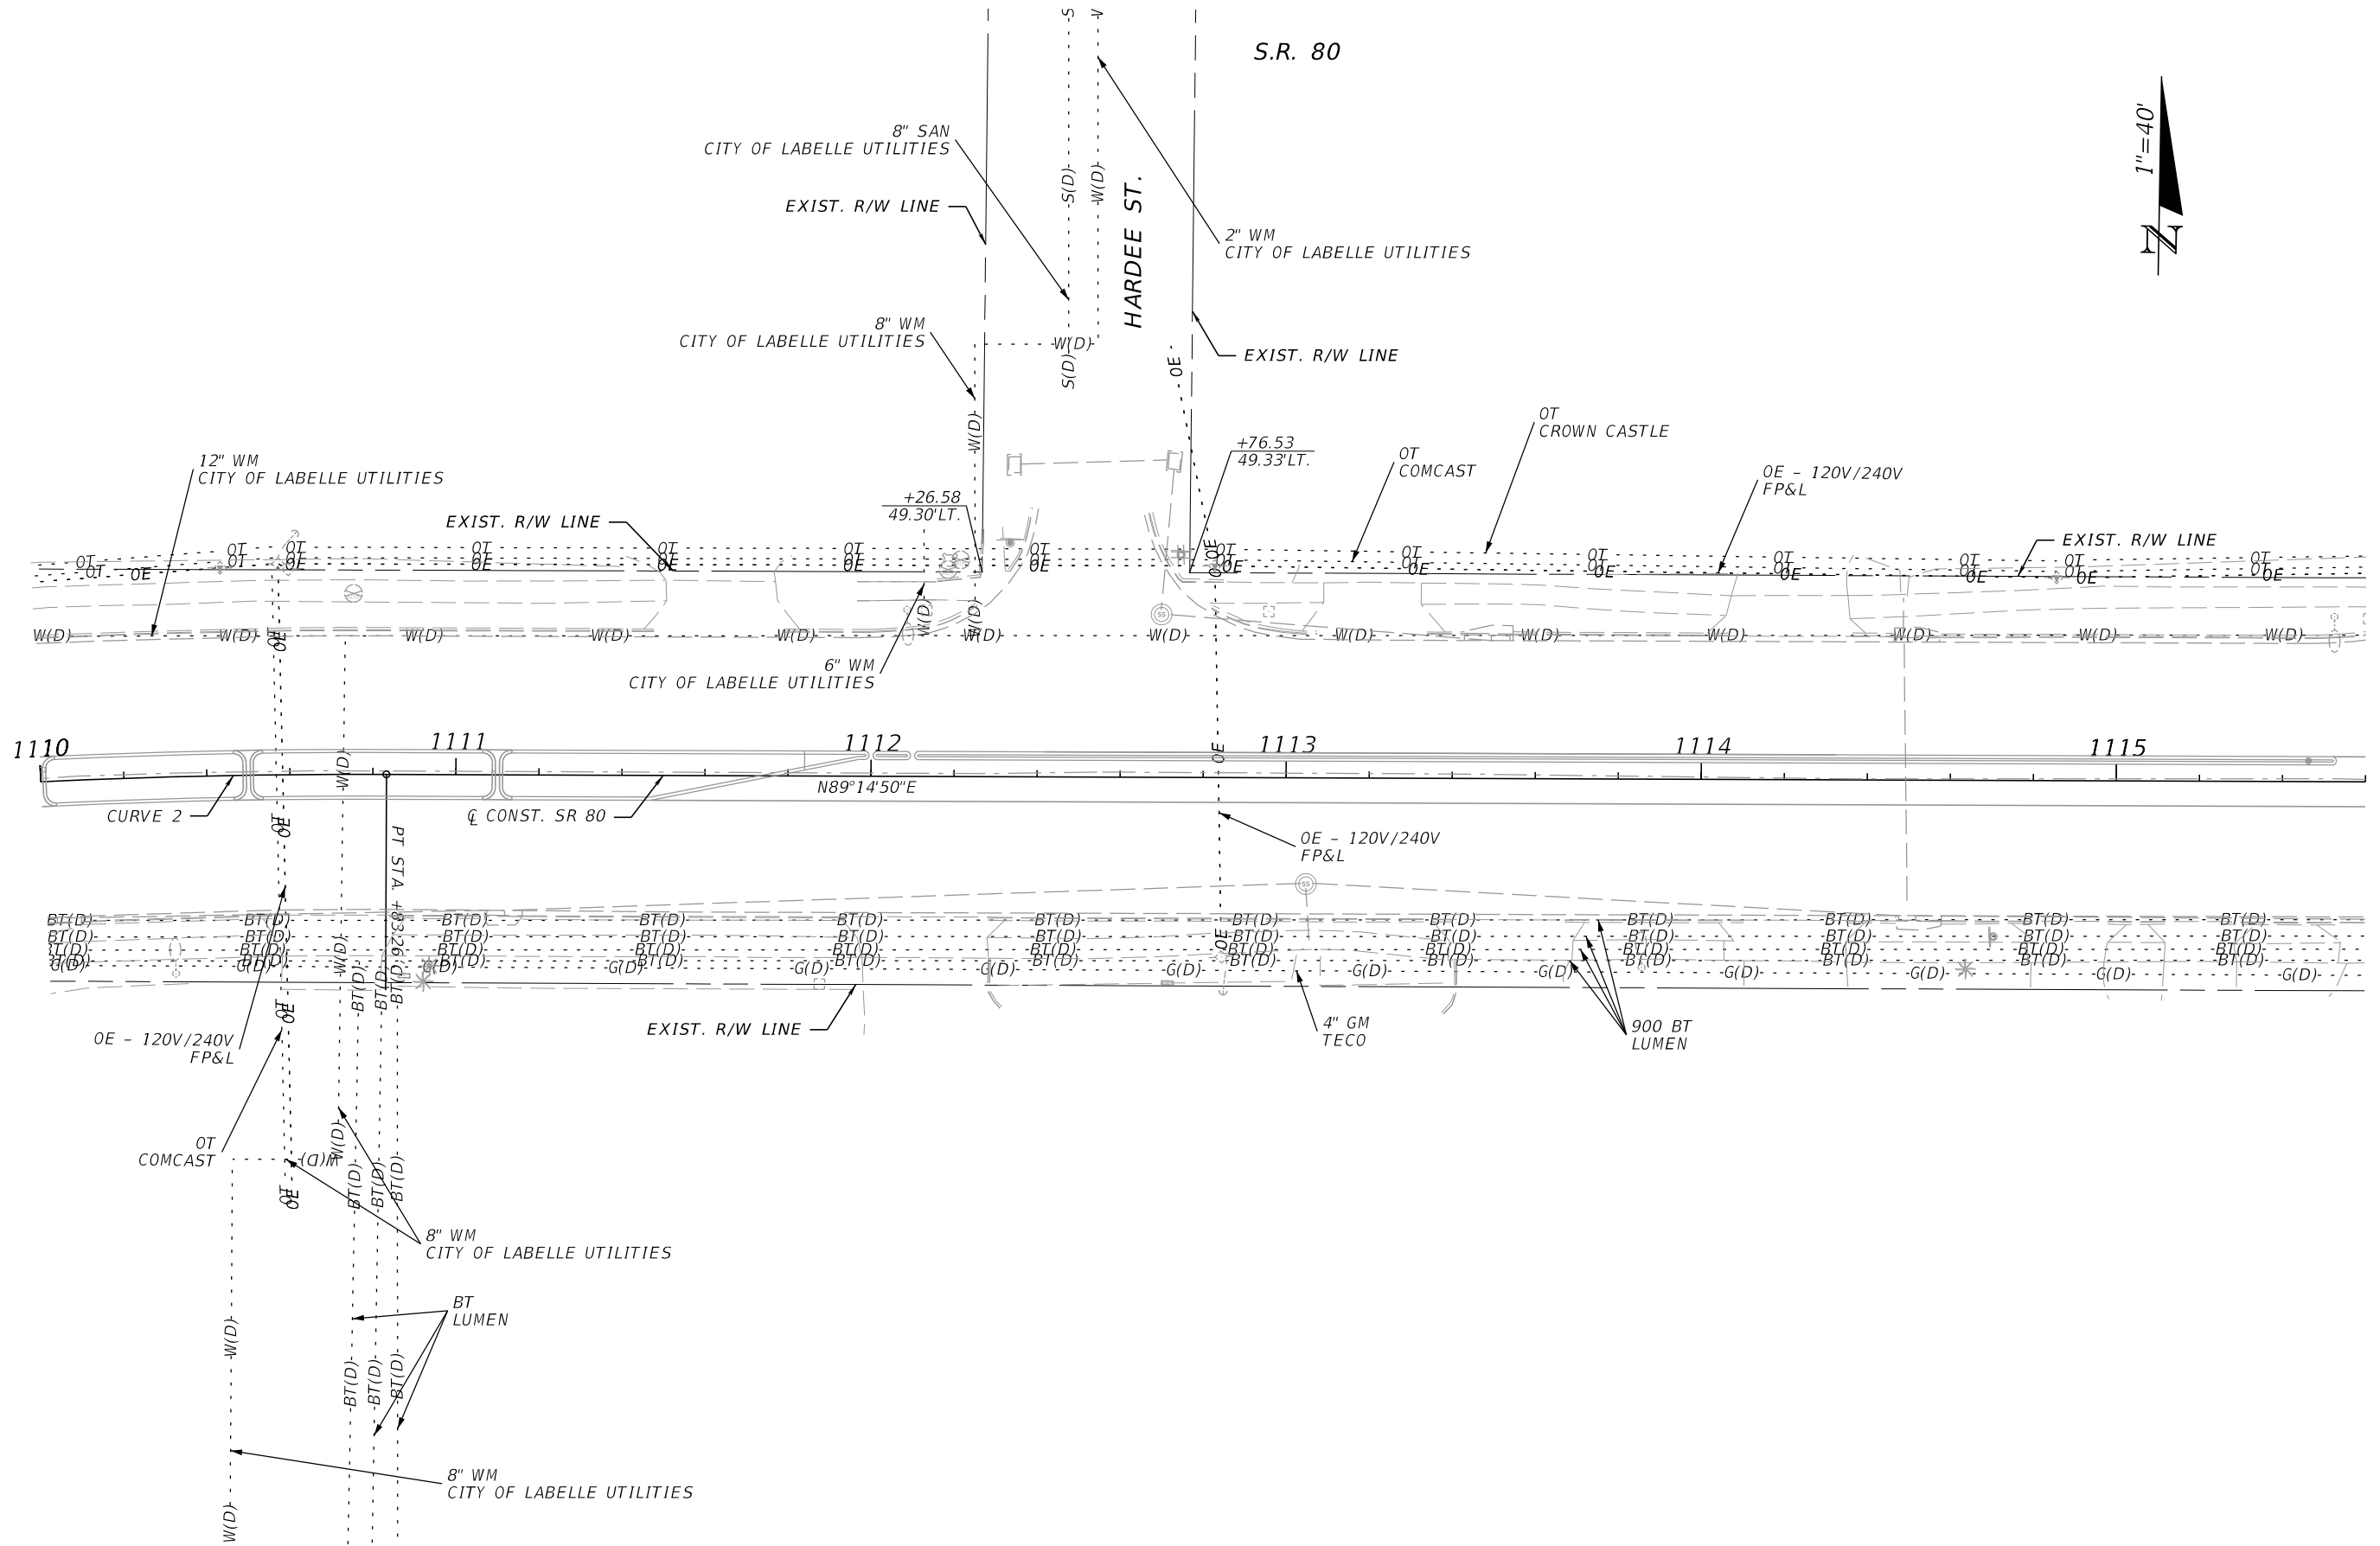

REVISIONS				ENGINEER OF RECORD		STATE OF FLORIDA DEPARTMENT OF TRANSPORTATION			UTILITY ADJUSTMENTS (7)	SHEET NO. 52
DATE	DESCRIPTION	DATE	DESCRIPTION	KRIS KARANXHA, P.E. LICENSE NUMBER: 92368 FLORIDA TRANSPORTATION ENGINEERING, INC. 12550 TELECOM DRIVE TEMPLE TERRACE, FLORIDA 33637		ROAD NO.	COUNTY	FINANCIAL PROJECT ID		
						S.R. 80	HENDRY	447878-1-52-01		


THE OFFICIAL RECORD OF THIS SHEET IS THE ELECTRONIC FILE DIGITALLY SIGNED AND SEALED UNDER RULE 61G15-23.004, F.A.C.

11/7/2025 10:40:57 AM SebastianMartinez
Z:\Projects\FDOT\4478781\5201\Roadway\UT\ADRD03.dgn

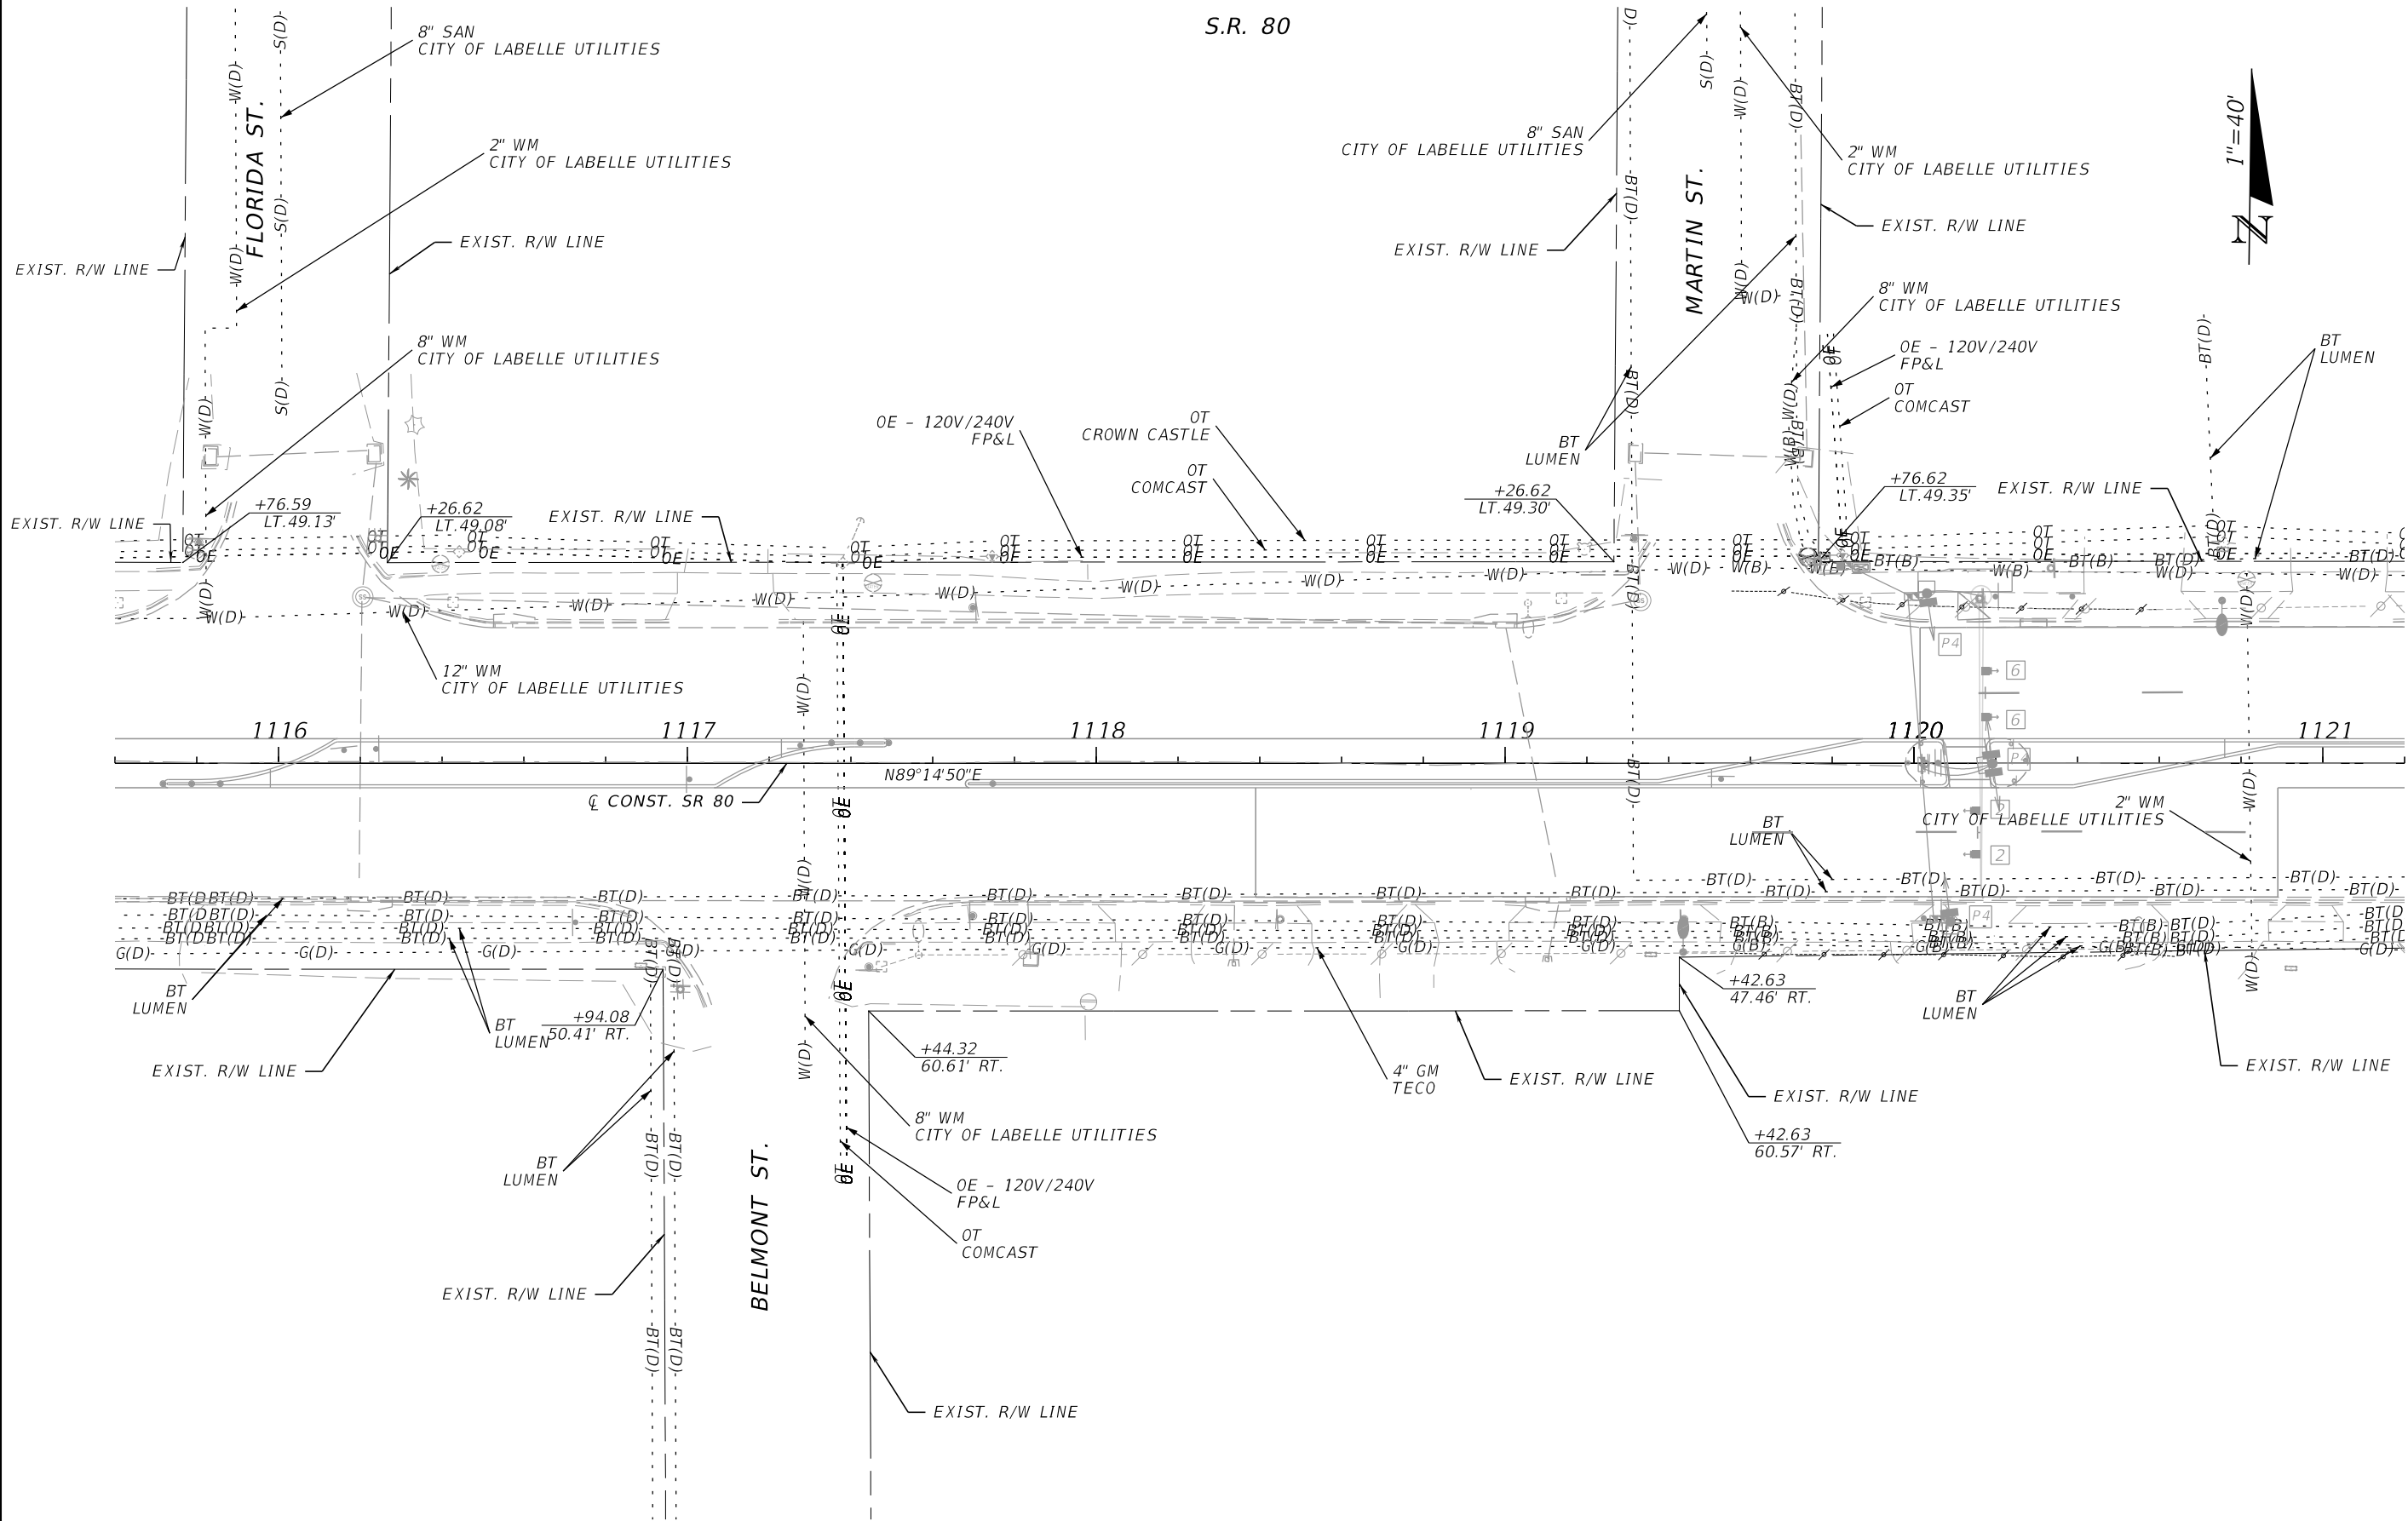

REVISIONS				ENGINEER OF RECORD		STATE OF FLORIDA DEPARTMENT OF TRANSPORTATION			UTILITY ADJUSTMENTS (8)	SHEET NO.
DATE	DESCRIPTION	DATE	DESCRIPTION	KRIS KARANXHA, P.E. LICENSE NUMBER: 92368 FLORIDA TRANSPORTATION ENGINEERING, INC. 12550 TELECOM DRIVE TEMPLE TERRACE, FLORIDA 33637		ROAD NO.	COUNTY	FINANCIAL PROJECT ID		
						S.R. 80	HENDRY	447878-1-52-01		53


11/7/2025 10:21:39 AM SebastianMartinez
Z:\Projects\FDOT\4478781\5201\Roadway\UT\ADRD03.dgn

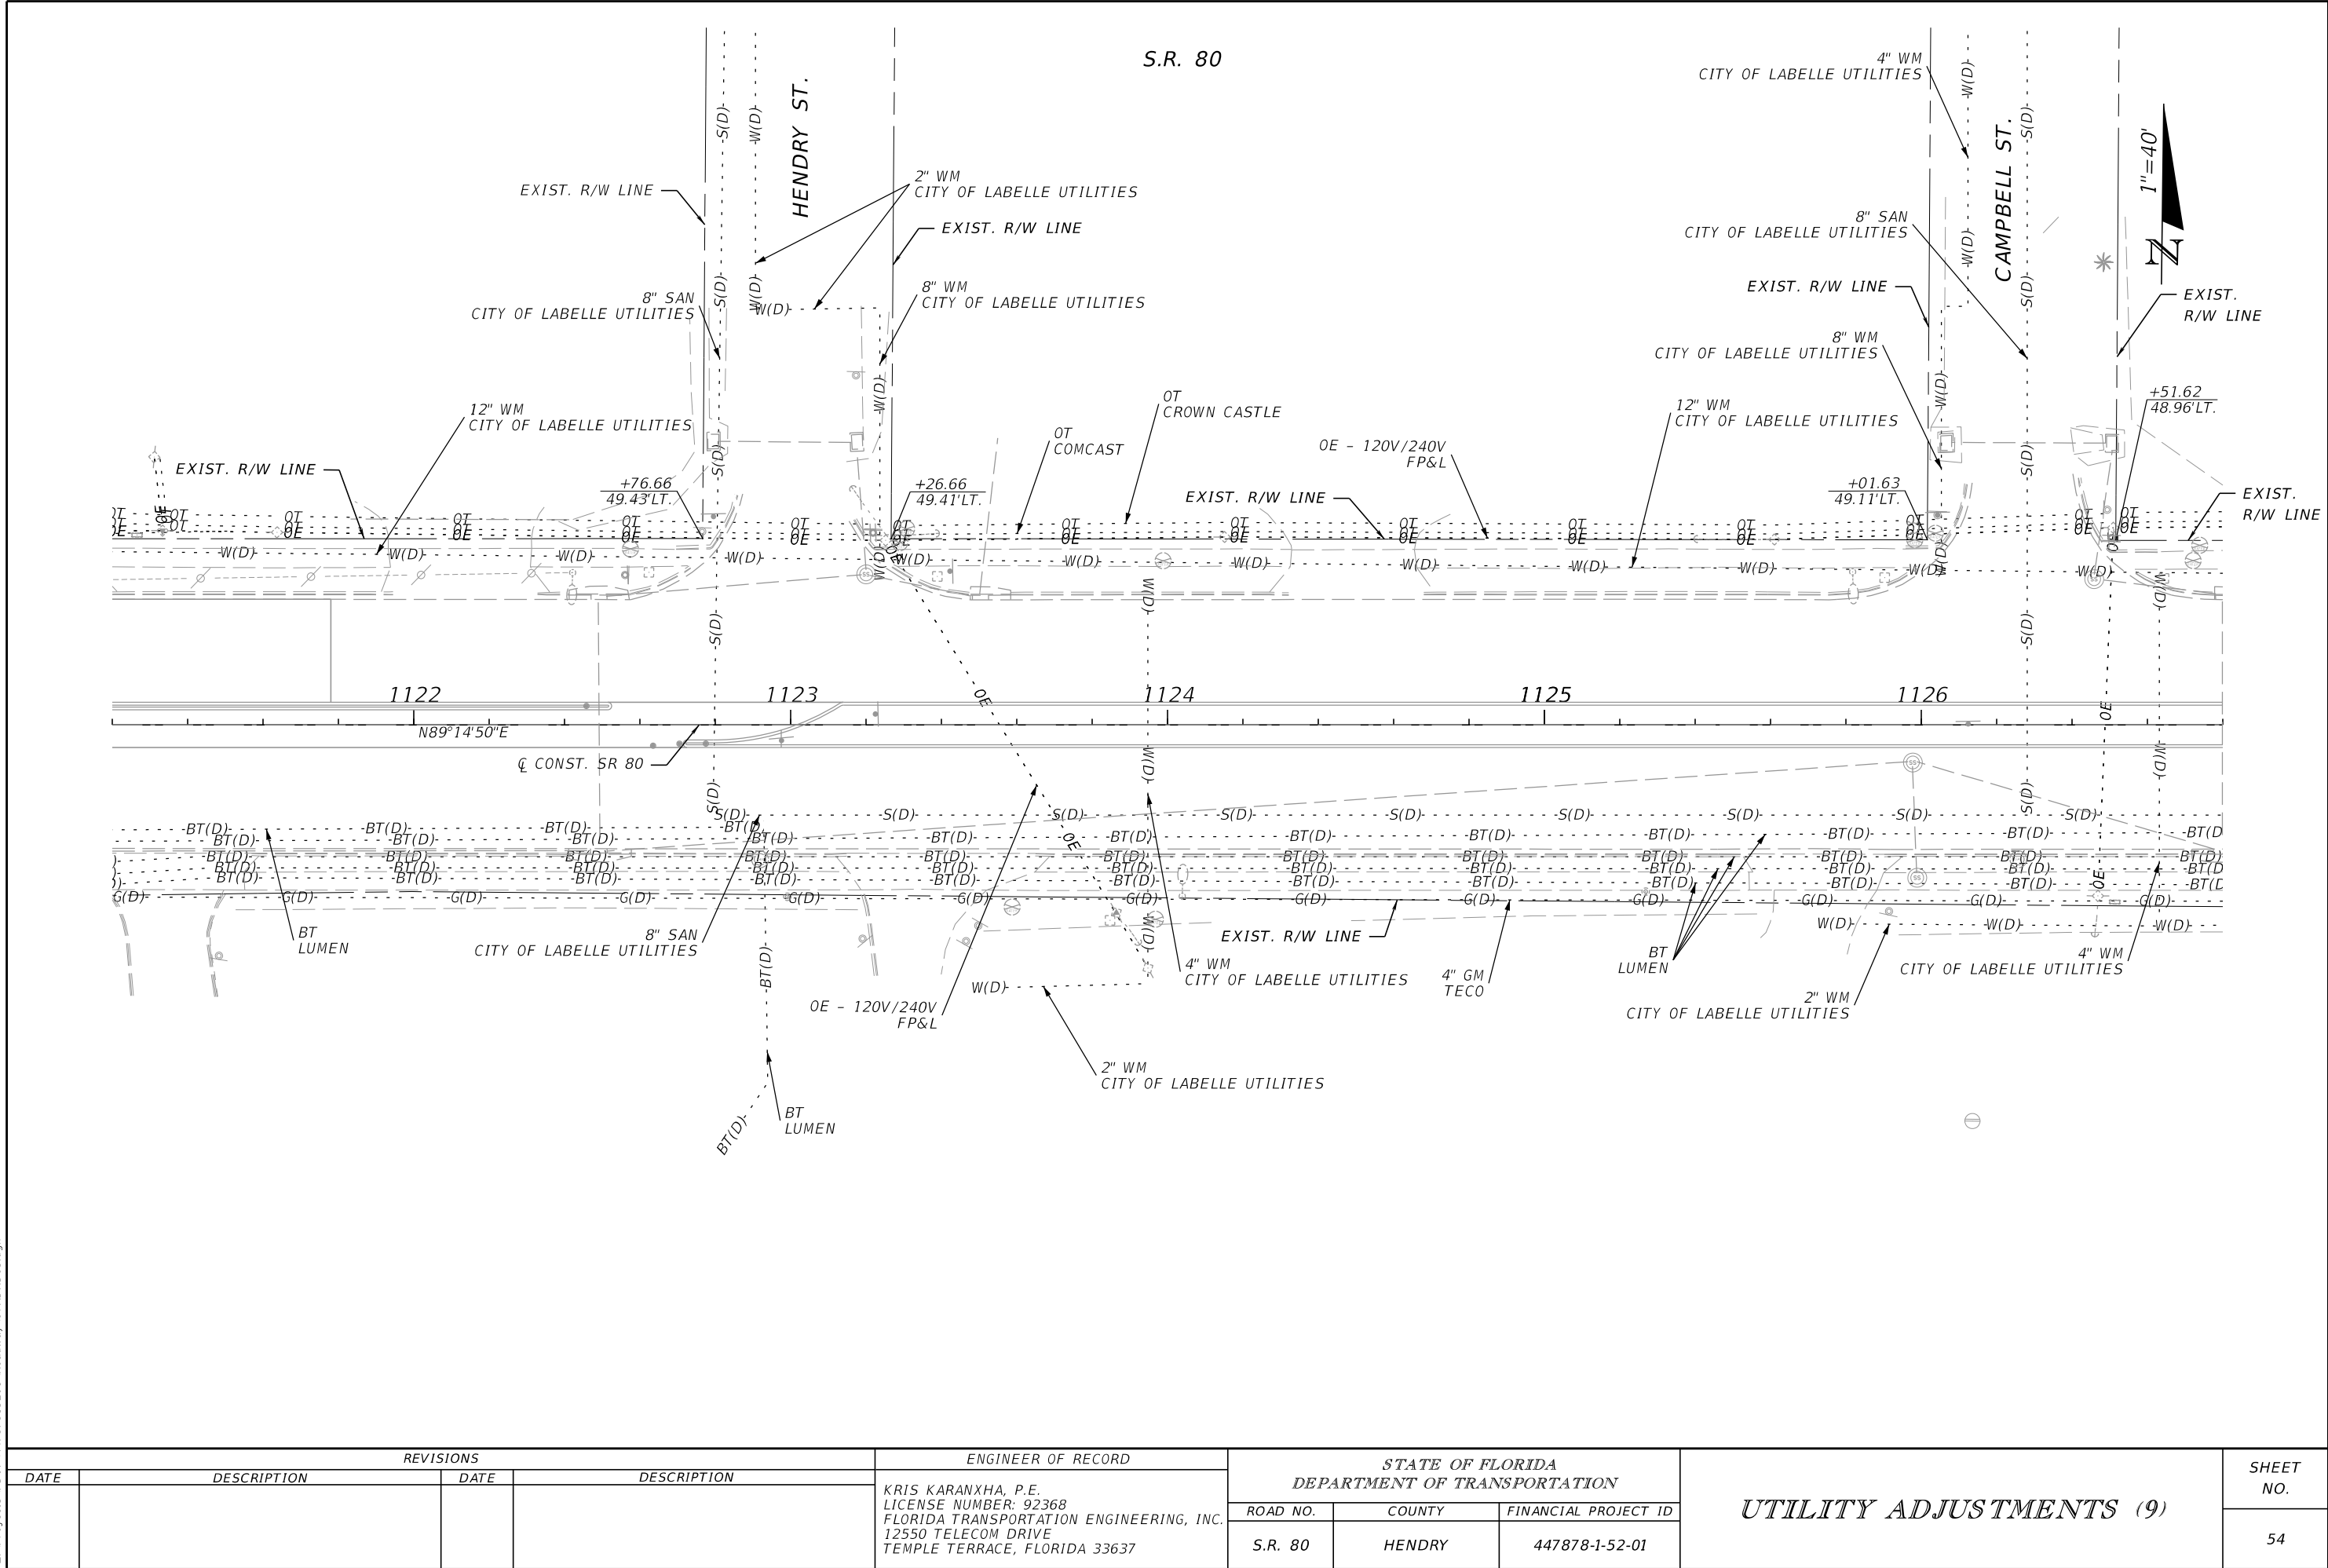

REVISIONS				ENGINEER OF RECORD		STATE OF FLORIDA DEPARTMENT OF TRANSPORTATION			UTILITY ADJUSTMENTS (9)	SHEET NO.
DATE	DESCRIPTION	DATE	DESCRIPTION	KRIS KARANXHA, P.E. LICENSE NUMBER: 92368 FLORIDA TRANSPORTATION ENGINEERING, INC. 12550 TELECOM DRIVE TEMPLE TERRACE, FLORIDA 33637		ROAD NO.	COUNTY	FINANCIAL PROJECT ID		
						S.R. 80	HENDRY	447878-1-52-01		54

THE OFFICIAL RECORD OF THIS SHEET IS THE ELECTRONIC FILE DIGITALLY SIGNED AND SEALED UNDER RULE 61G15-23.004, F.A.C.


11/7/2025 10:41:30 AM SebastianMartinez
Z:\Projects\FDOT\44787815201\Roadway\UT\ADRD03.dgn

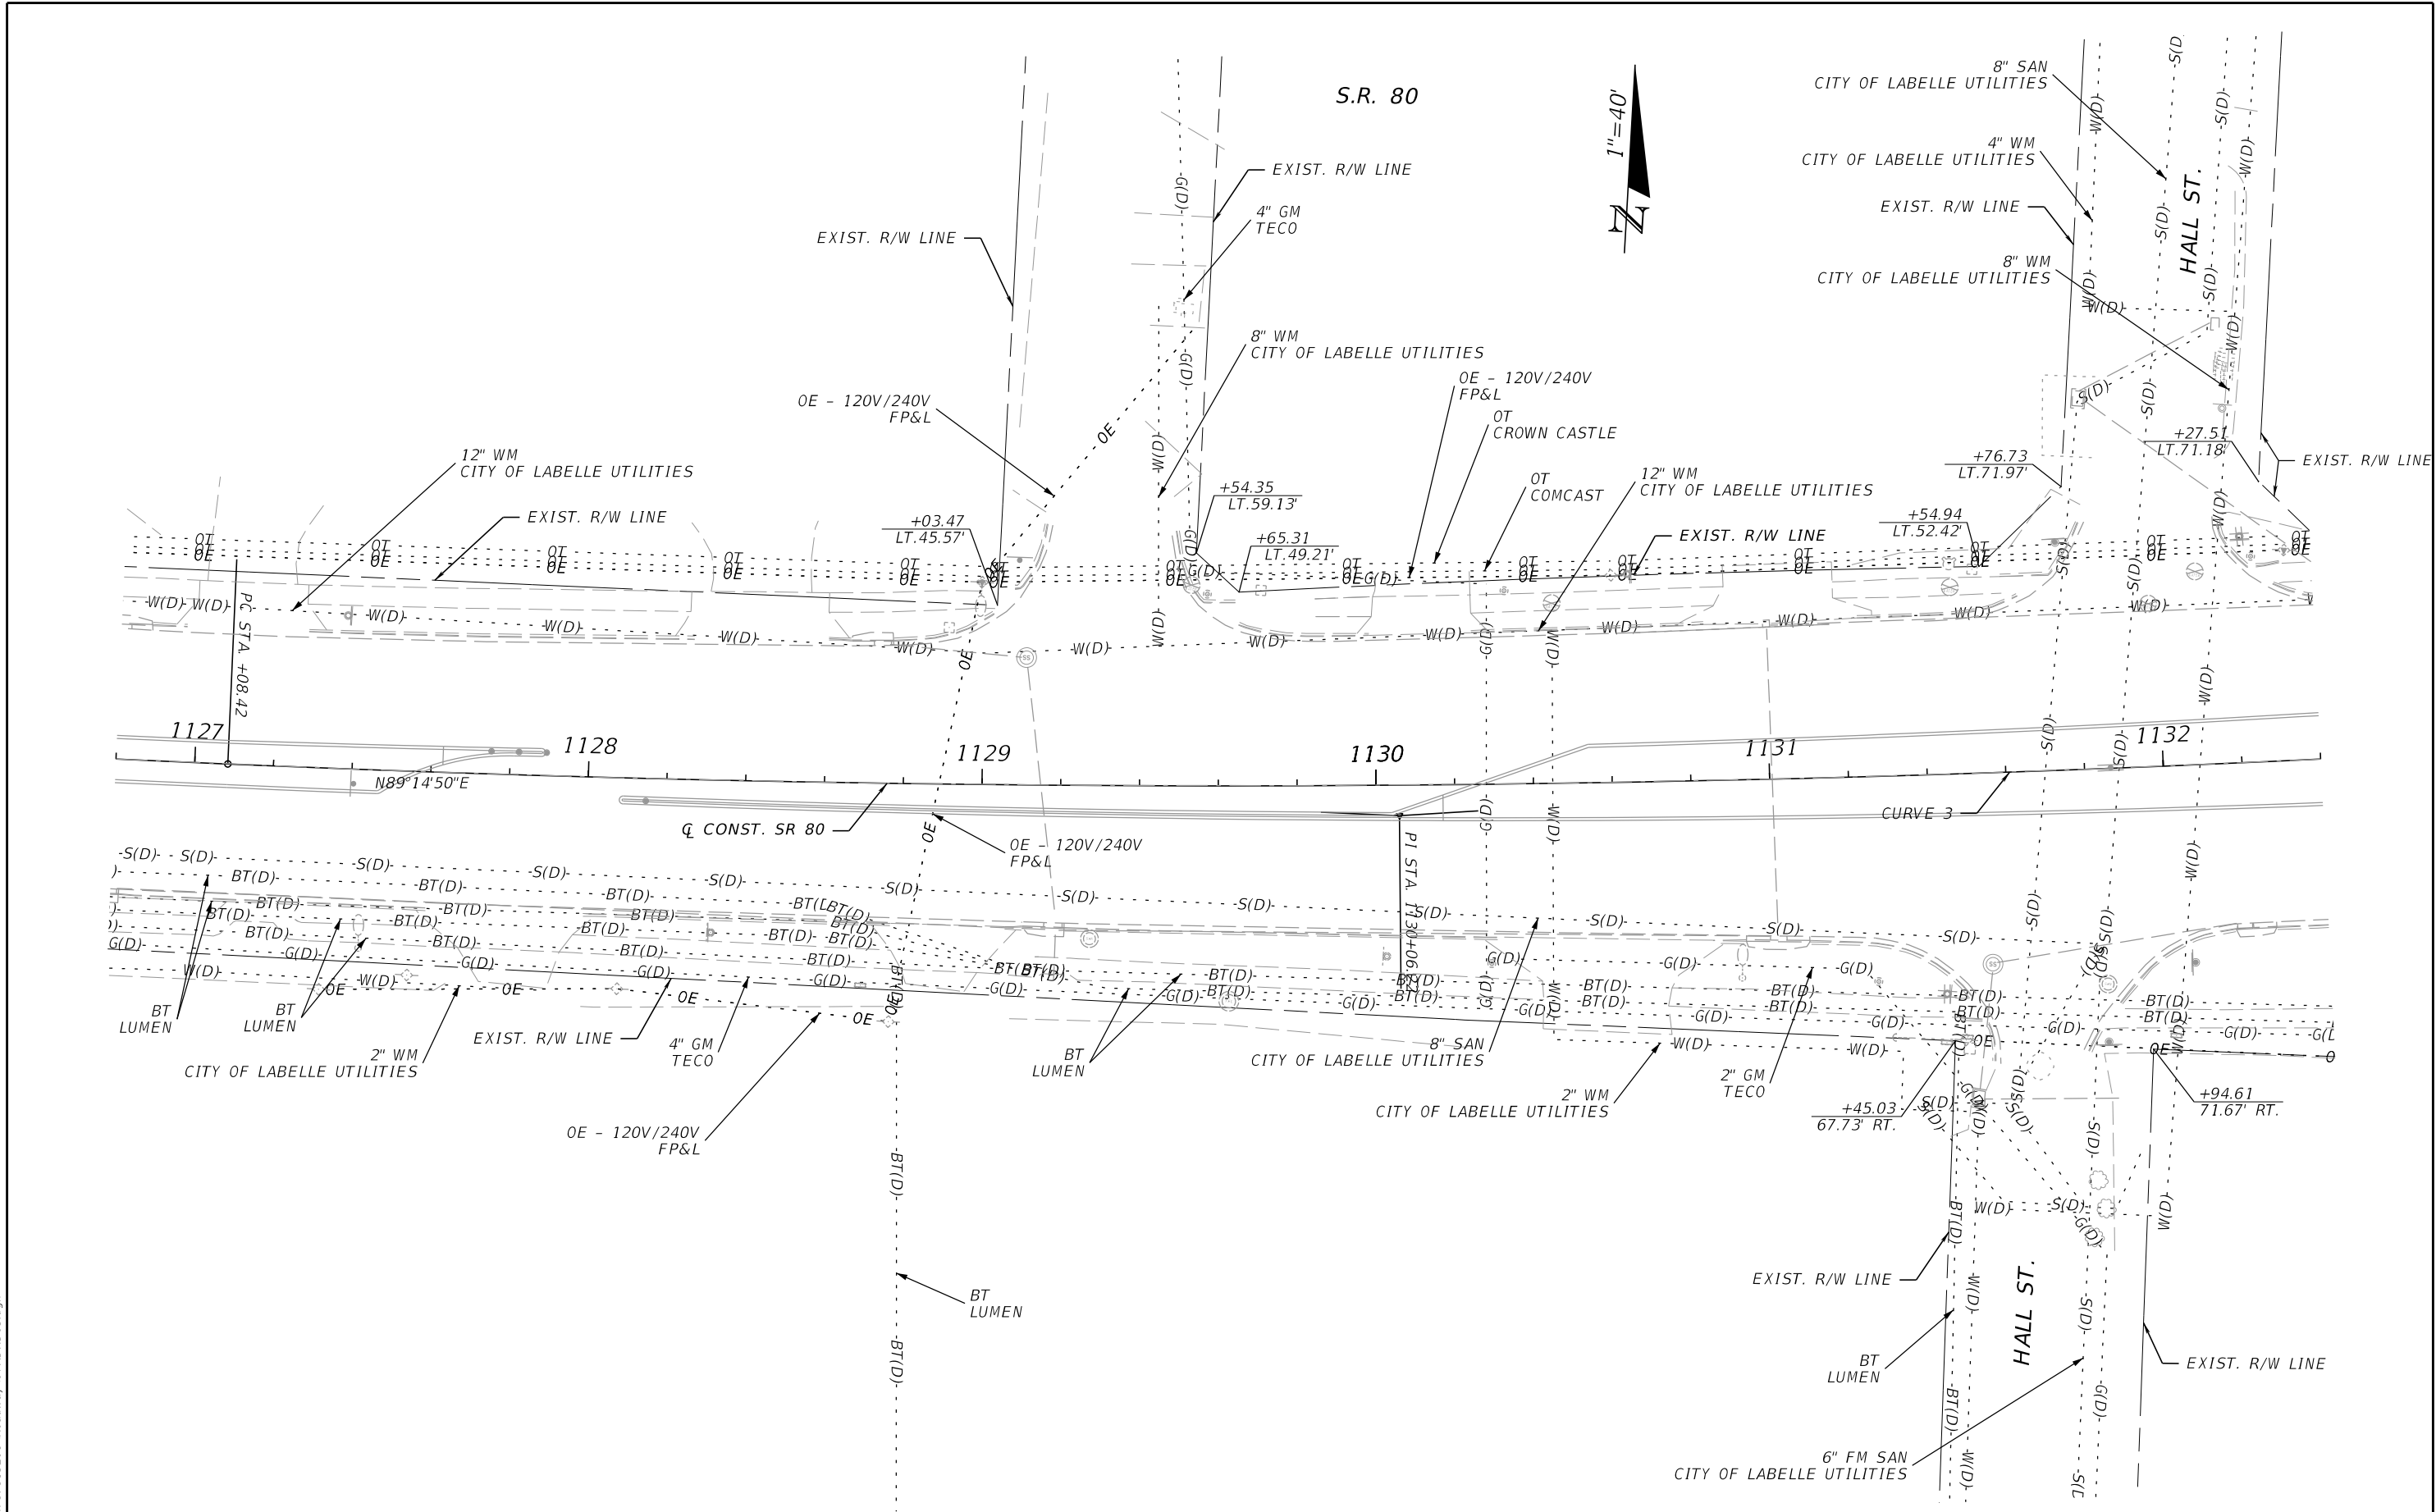

REVISIONS				ENGINEER OF RECORD KRIS KARANXHA, P.E. LICENSE NUMBER: 92368 FLORIDA TRANSPORTATION ENGINEERING, INC. 12550 TELECOM DRIVE TEMPLE TERRACE, FLORIDA 33637	STATE OF FLORIDA DEPARTMENT OF TRANSPORTATION			UTILITY ADJUSTMENTS (10)	SHEET NO.
DATE	DESCRIPTION	DATE	DESCRIPTION		ROAD NO.	COUNTY	FINANCIAL PROJECT ID		55
					S.R. 80	HENDRY	447878-1-52-01		

THE OFFICIAL RECORD OF THIS SHEET IS THE ELECTRONIC FILE DIGITALLY SIGNED AND SEALED UNDER RULE 61G15-23.004, F.A.C.


11/7/2025 10:21:40 AM SebastianMartinez
Z:\Projects\FDOT\4478781\5201\Roadway\UT\ADRD03.dgn

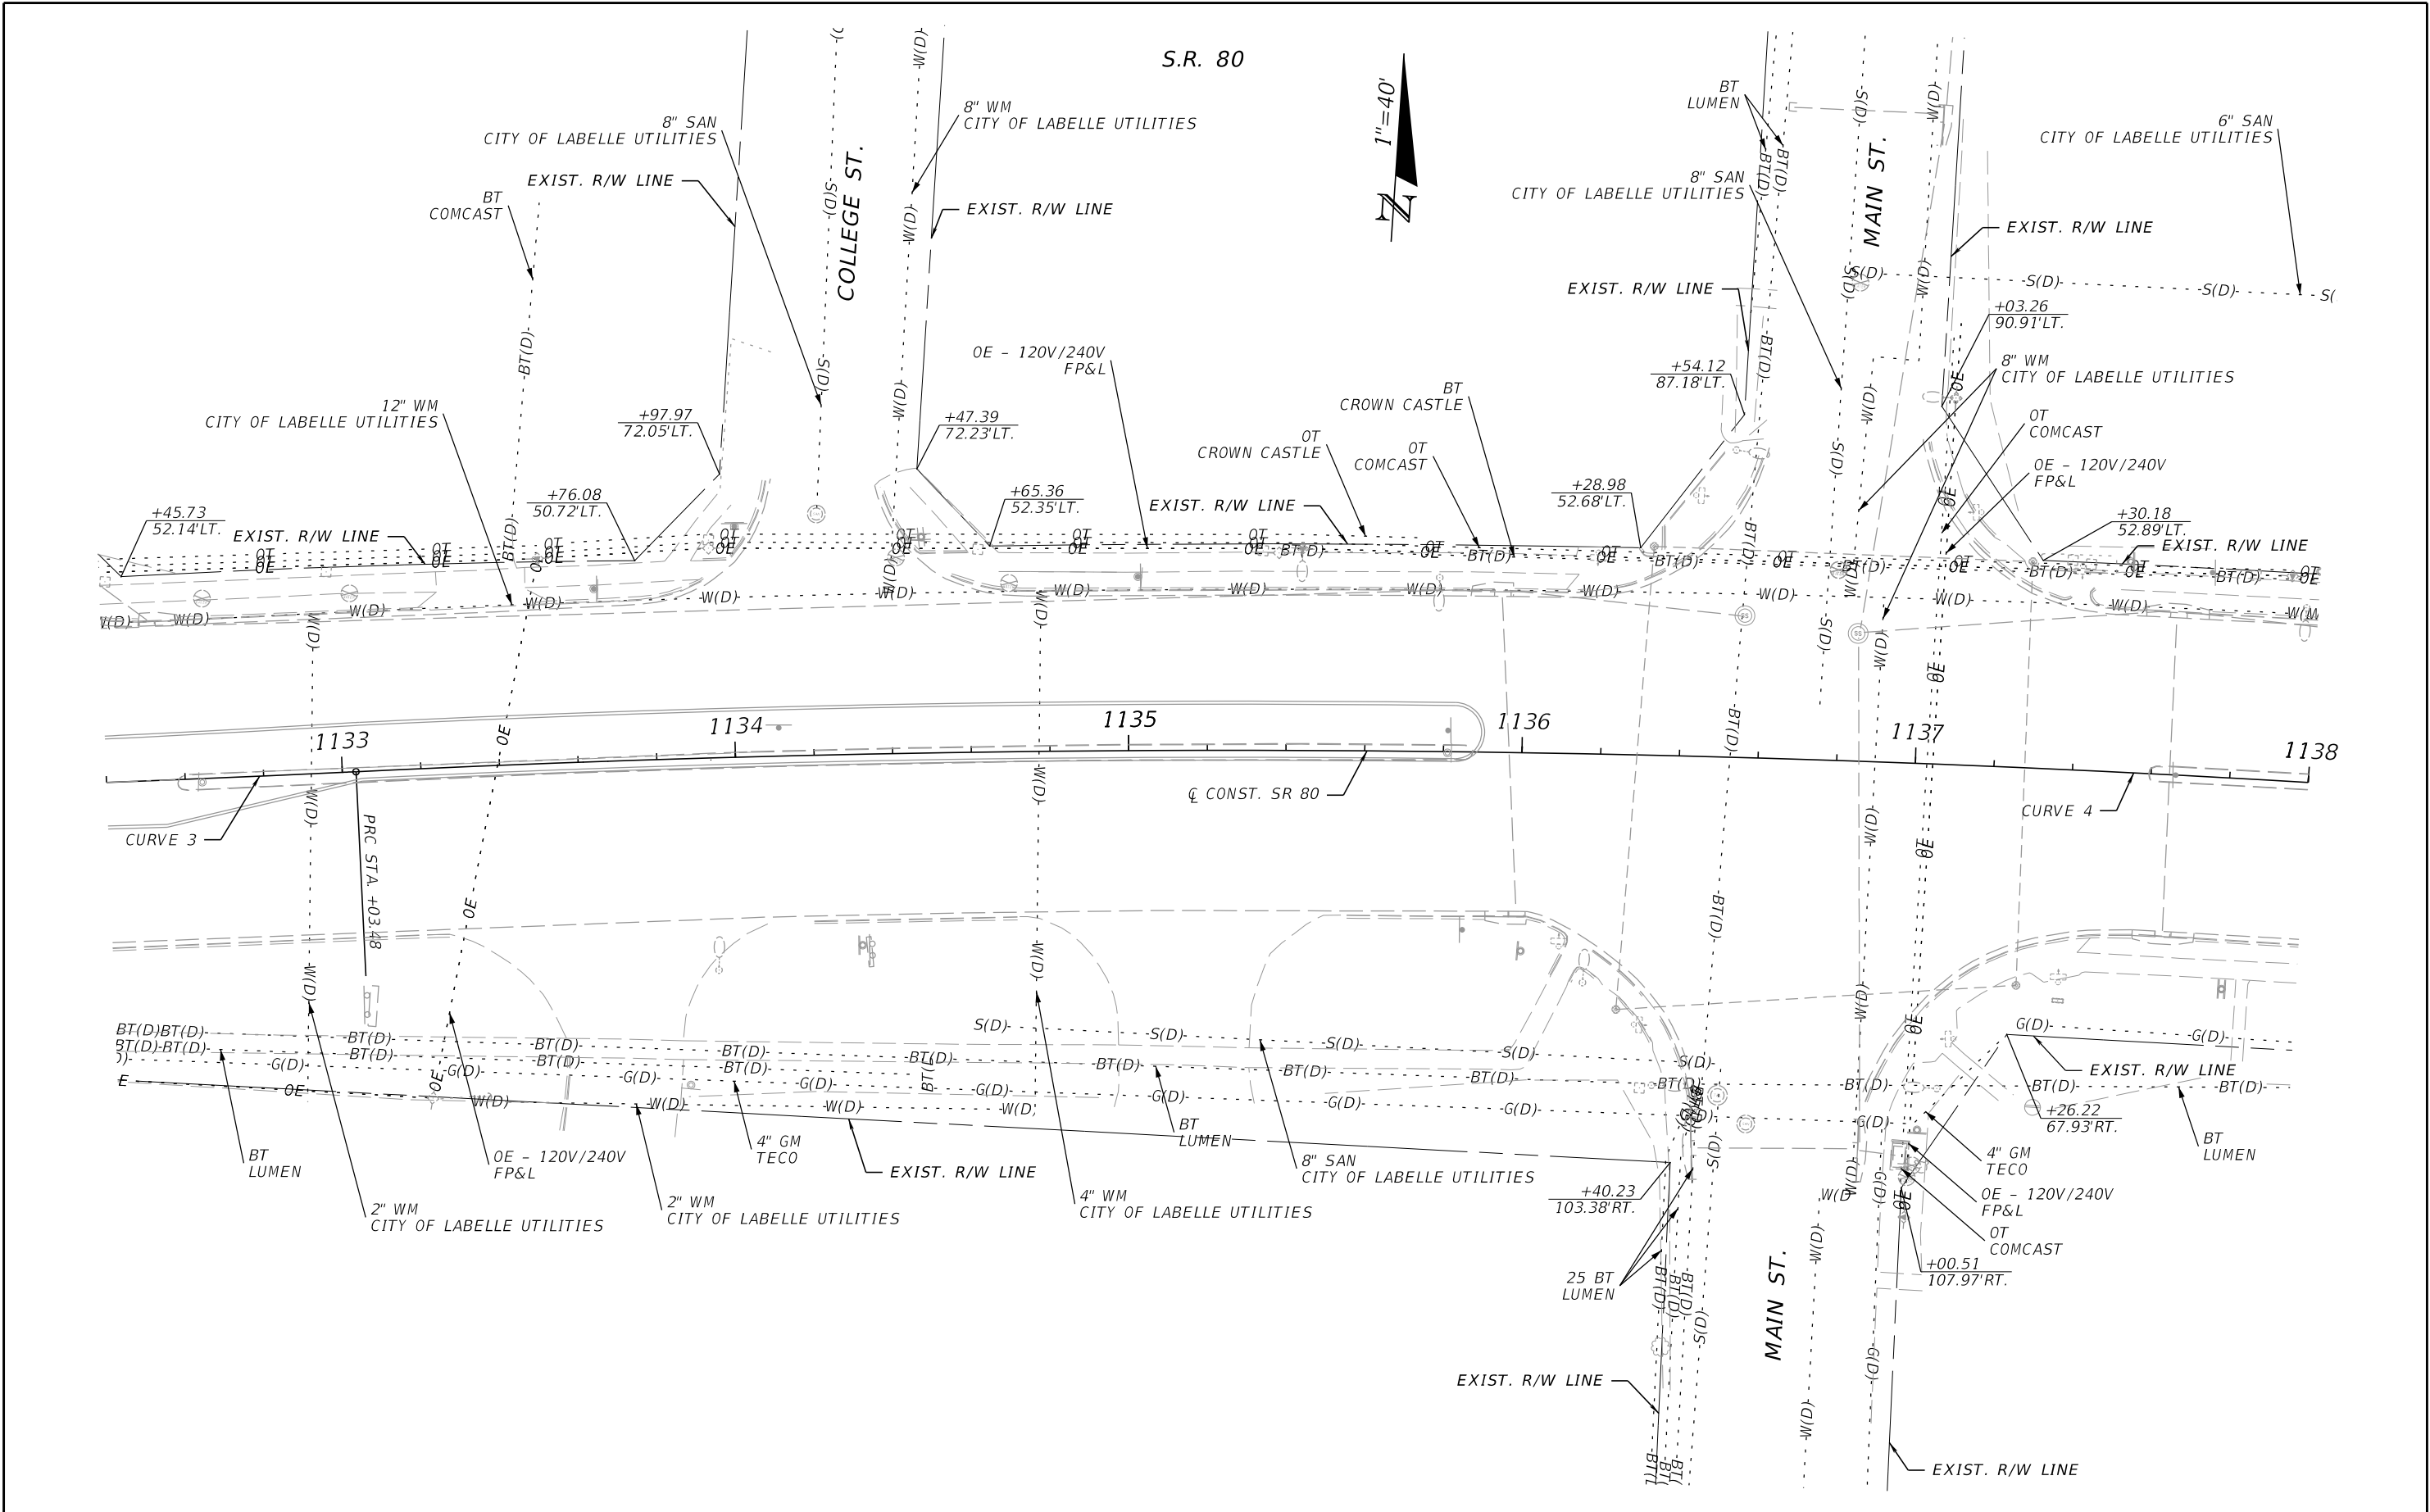

REVISIONS				ENGINEER OF RECORD		STATE OF FLORIDA DEPARTMENT OF TRANSPORTATION			UTILITY ADJUSTMENTS (11)	SHEET NO. 56
DATE	DESCRIPTION	DATE	DESCRIPTION	KRIS KARANXHA, P.E. LICENSE NUMBER: 92368 FLORIDA TRANSPORTATION ENGINEERING, INC. 12550 TELECOM DRIVE TEMPLE TERRACE, FLORIDA 33637		ROAD NO.	COUNTY	FINANCIAL PROJECT ID		
						S.R. 80	HENDRY	447878-1-52-01		

THE OFFICIAL RECORD OF THIS SHEET IS THE ELECTRONIC FILE DIGITALLY SIGNED AND SEALED UNDER RULE 61G15-23.004, F.A.C.


11/7/2025 10:49:45 AM SebastianMartinez
Z:\Projects\FDOT\4478781\5201\Roadway\UT\ADRD03.dgn

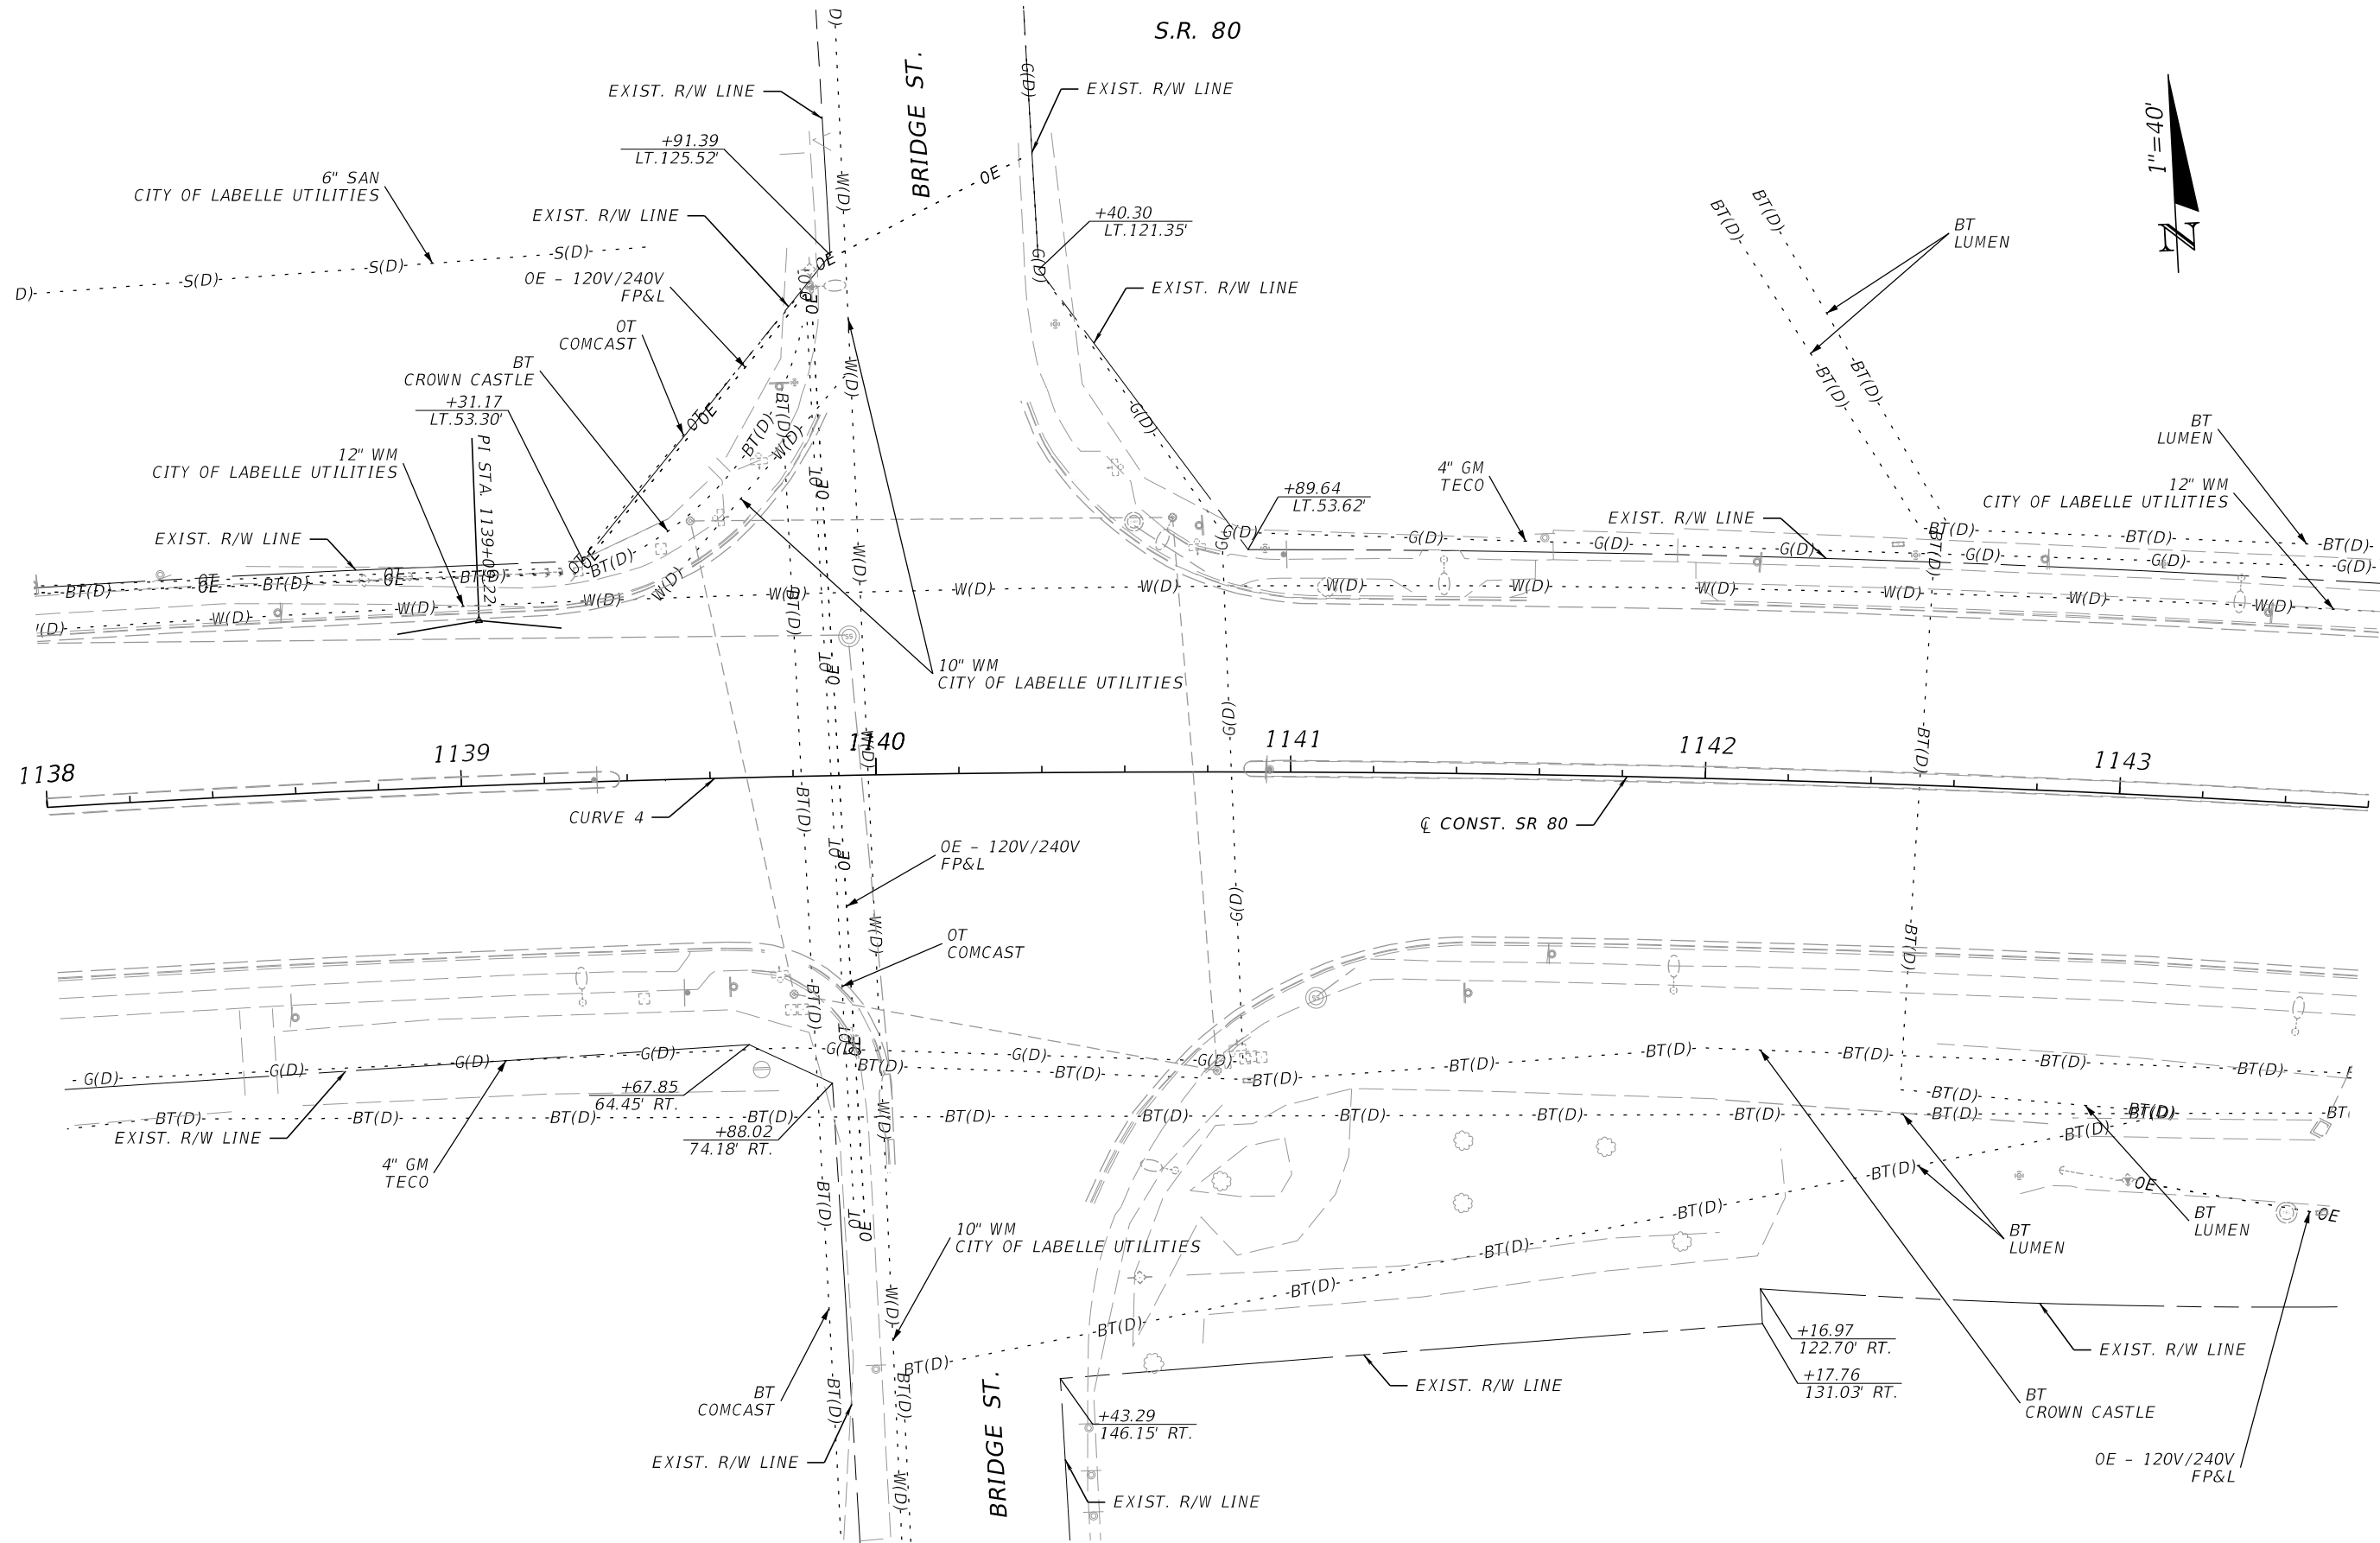

REVISIONS				ENGINEER OF RECORD	STATE OF FLORIDA DEPARTMENT OF TRANSPORTATION			UTILITY ADJUSTMENTS (12)	SHEET NO.
DATE	DESCRIPTION	DATE	DESCRIPTION		ROAD NO.	COUNTY	FINANCIAL PROJECT ID		
					KRIS KARANXHA, P.E. LICENSE NUMBER: 92368 FLORIDA TRANSPORTATION ENGINEERING, INC. 12550 TELECOM DRIVE TEMPLE TERRACE, FLORIDA 33637	S.R. 80	HENDRY	447878-1-52-01	57

KRIS KARANXHA, P.E.
LICENSE NUMBER: 92368
FLORIDA TRANSPORTATION ENGINEERING, INC.
12550 TELECOM DRIVE
TEMPLE TERRACE, FLORIDA 33637

11/7/2025 10:21:41 AM SebastianMartinez
Z:\Projects\FDOT\44787815201-Roadway\UT\ADRD03.dgn

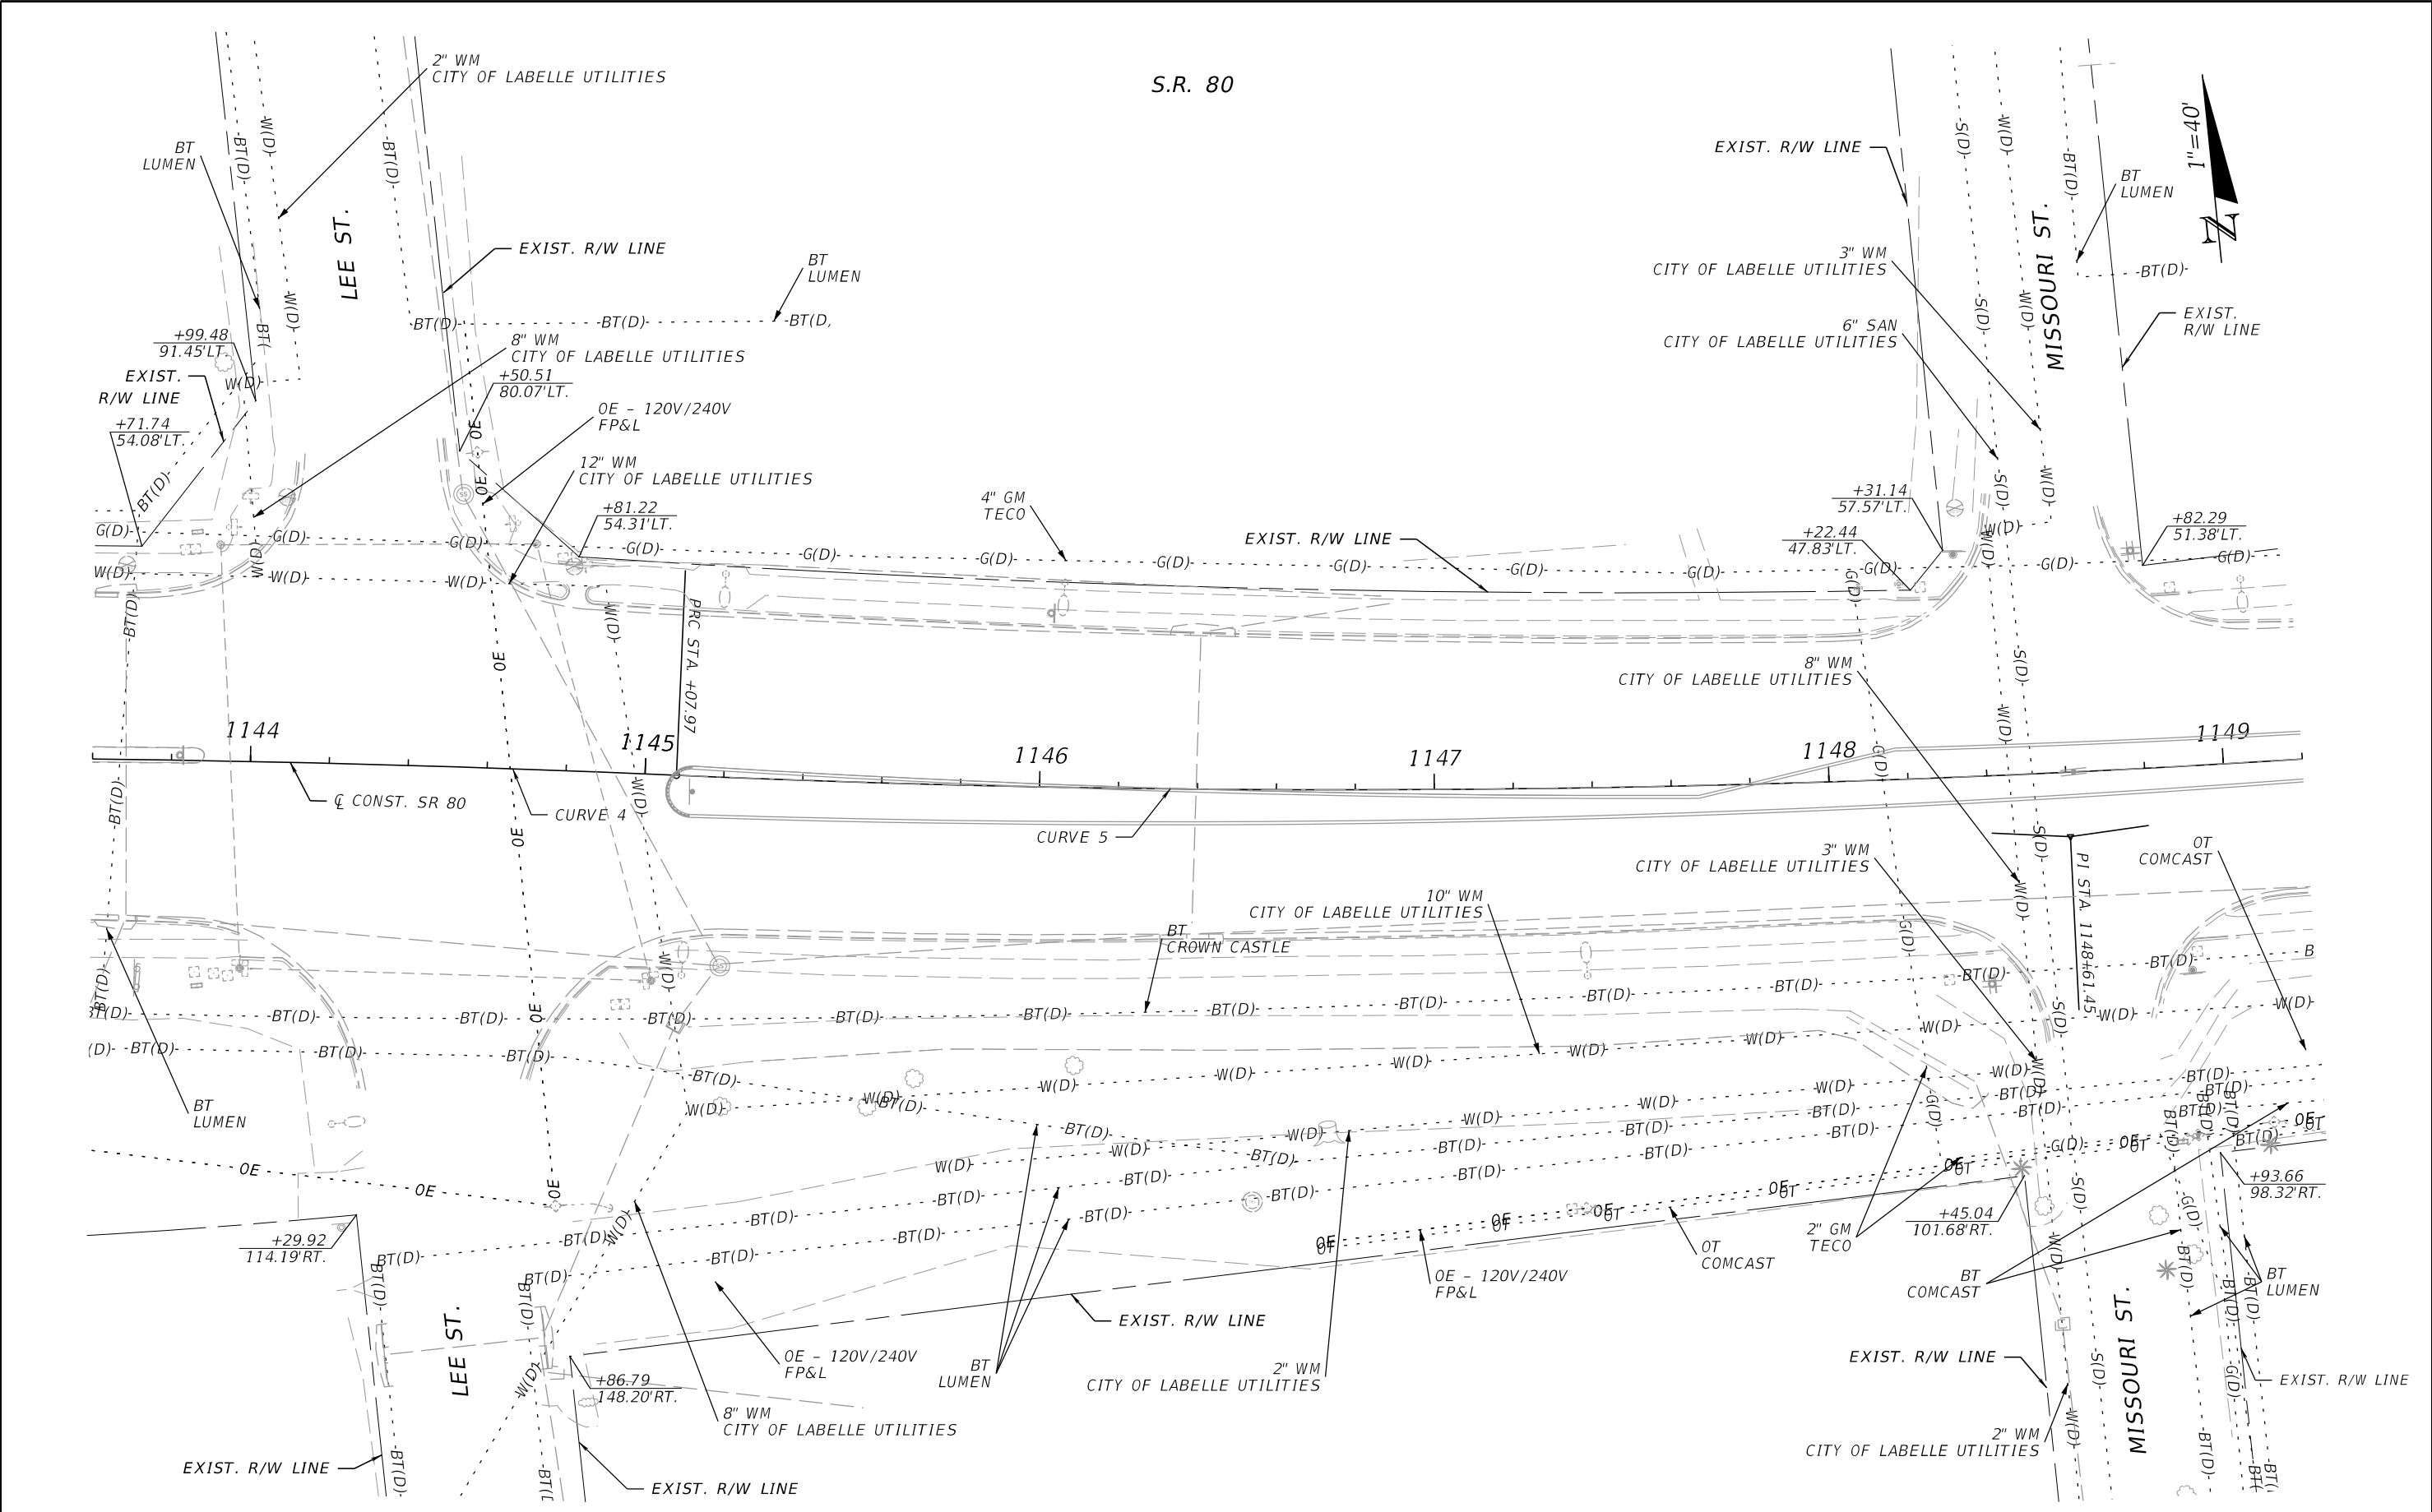


REVISIONS				ENGINEER OF RECORD	STATE OF FLORIDA DEPARTMENT OF TRANSPORTATION			UTILITY ADJUSTMENTS (13)	SHEET NO.
DATE	DESCRIPTION	DATE	DESCRIPTION	KRIS KARANXHA, P.E. LICENSE NUMBER: 92368 FLORIDA TRANSPORTATION ENGINEERING, INC. 12550 TELECOM DRIVE TEMPLE TERRACE, FLORIDA 33637	ROAD NO.	COUNTY	FINANCIAL PROJECT ID		58
					S.R. 80	HENDRY	447878-1-52-01		

KRIS KARANXHA, P.E.
LICENSE NUMBER: 92368
FLORIDA TRANSPORTATION ENGINEERING, INC.
12550 TELECOM DRIVE
TEMPLE TERRACE, FLORIDA 33637

THE OFFICIAL RECORD OF THIS SHEET IS THE ELECTRONIC FILE DIGITALLY SIGNED AND SEALED UNDER RULE 61G15-23.004, F.A.C.


11/7/2025 10:50:30 AM SebastianMartinez
Z:\Projects\FDOT\44787815201\Roadway\UT\ADRD03.dgn

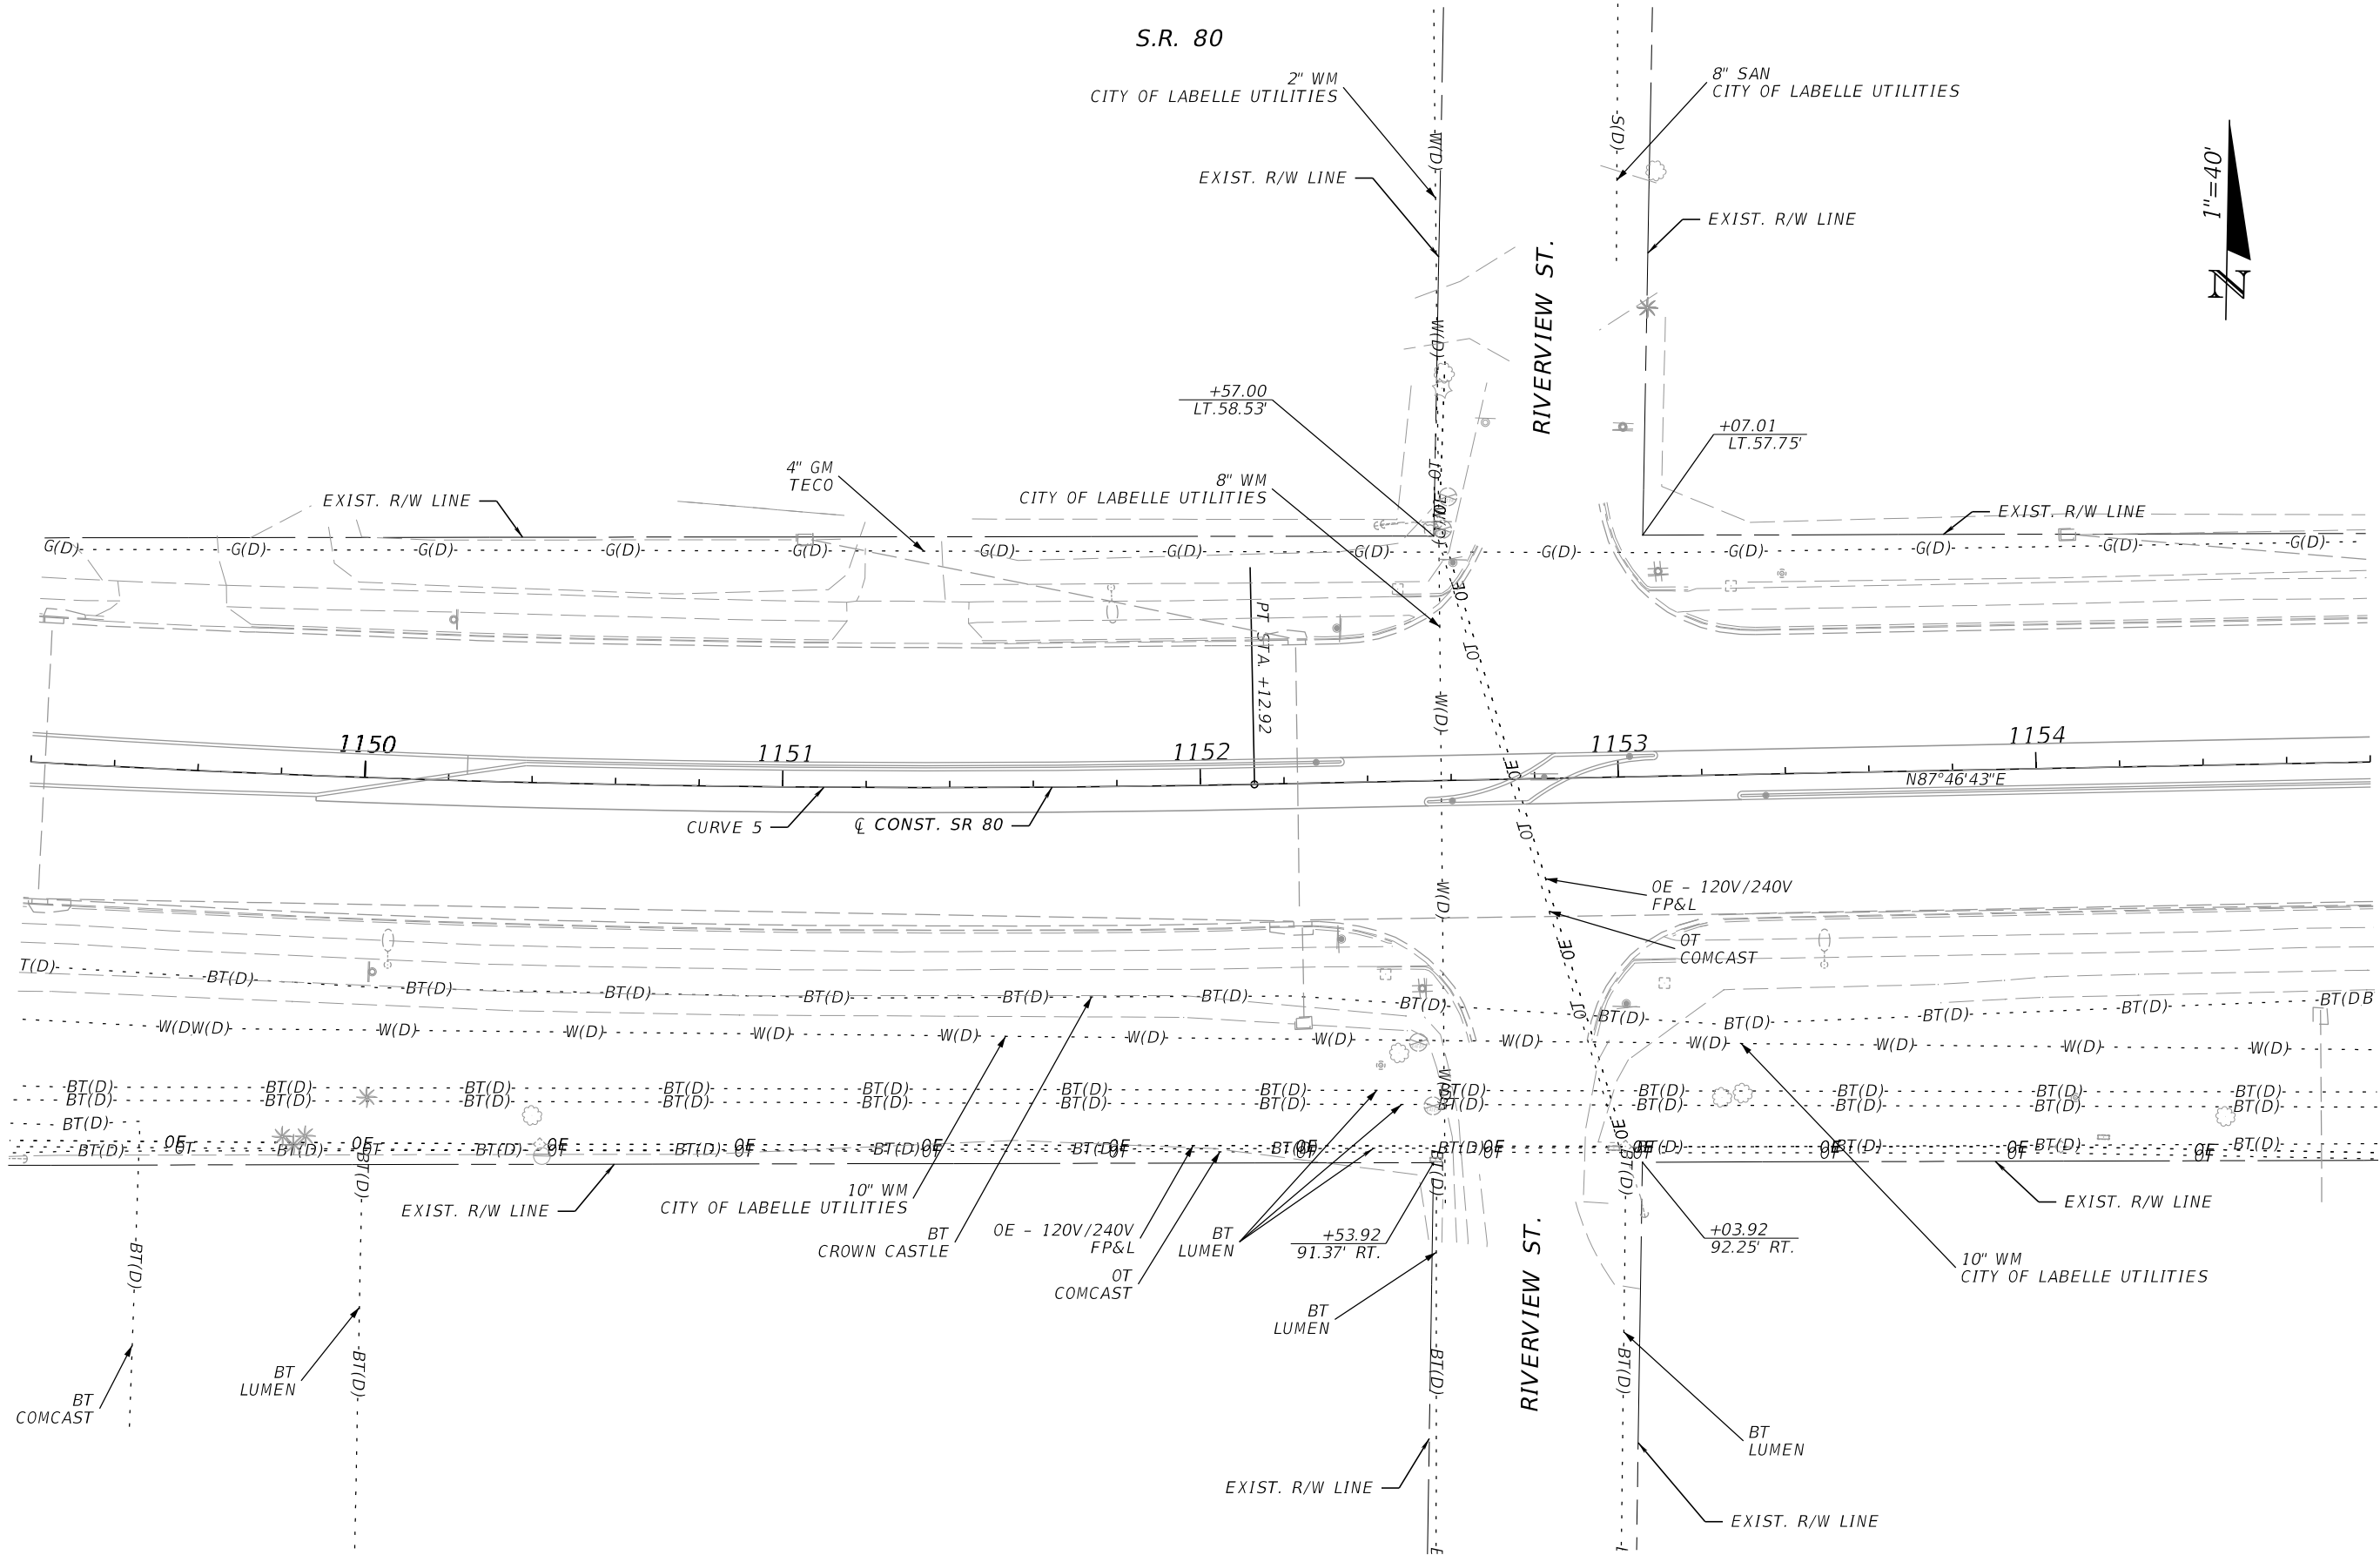

REVISIONS				ENGINEER OF RECORD		STATE OF FLORIDA DEPARTMENT OF TRANSPORTATION			UTILITY ADJUSTMENTS (14)	SHEET NO.
DATE	DESCRIPTION	DATE	DESCRIPTION	KRIS KARANXHA, P.E. LICENSE NUMBER: 92368 FLORIDA TRANSPORTATION ENGINEERING, INC. 12550 TELECOM DRIVE TEMPLE TERRACE, FLORIDA 33637		ROAD NO.	COUNTY	FINANCIAL PROJECT ID		
						S.R. 80	HENDRY	447878-1-52-01		59

THE OFFICIAL RECORD OF THIS SHEET IS THE ELECTRONIC FILE DIGITALLY SIGNED AND SEALED UNDER RULE 61G15-23.004, F.A.C.


11/7/2025 10:21:42 AM SebastianMartinez
Z:\Projects\FDOT\4478781\5201\Roadway\UT\ADRD03.dgn

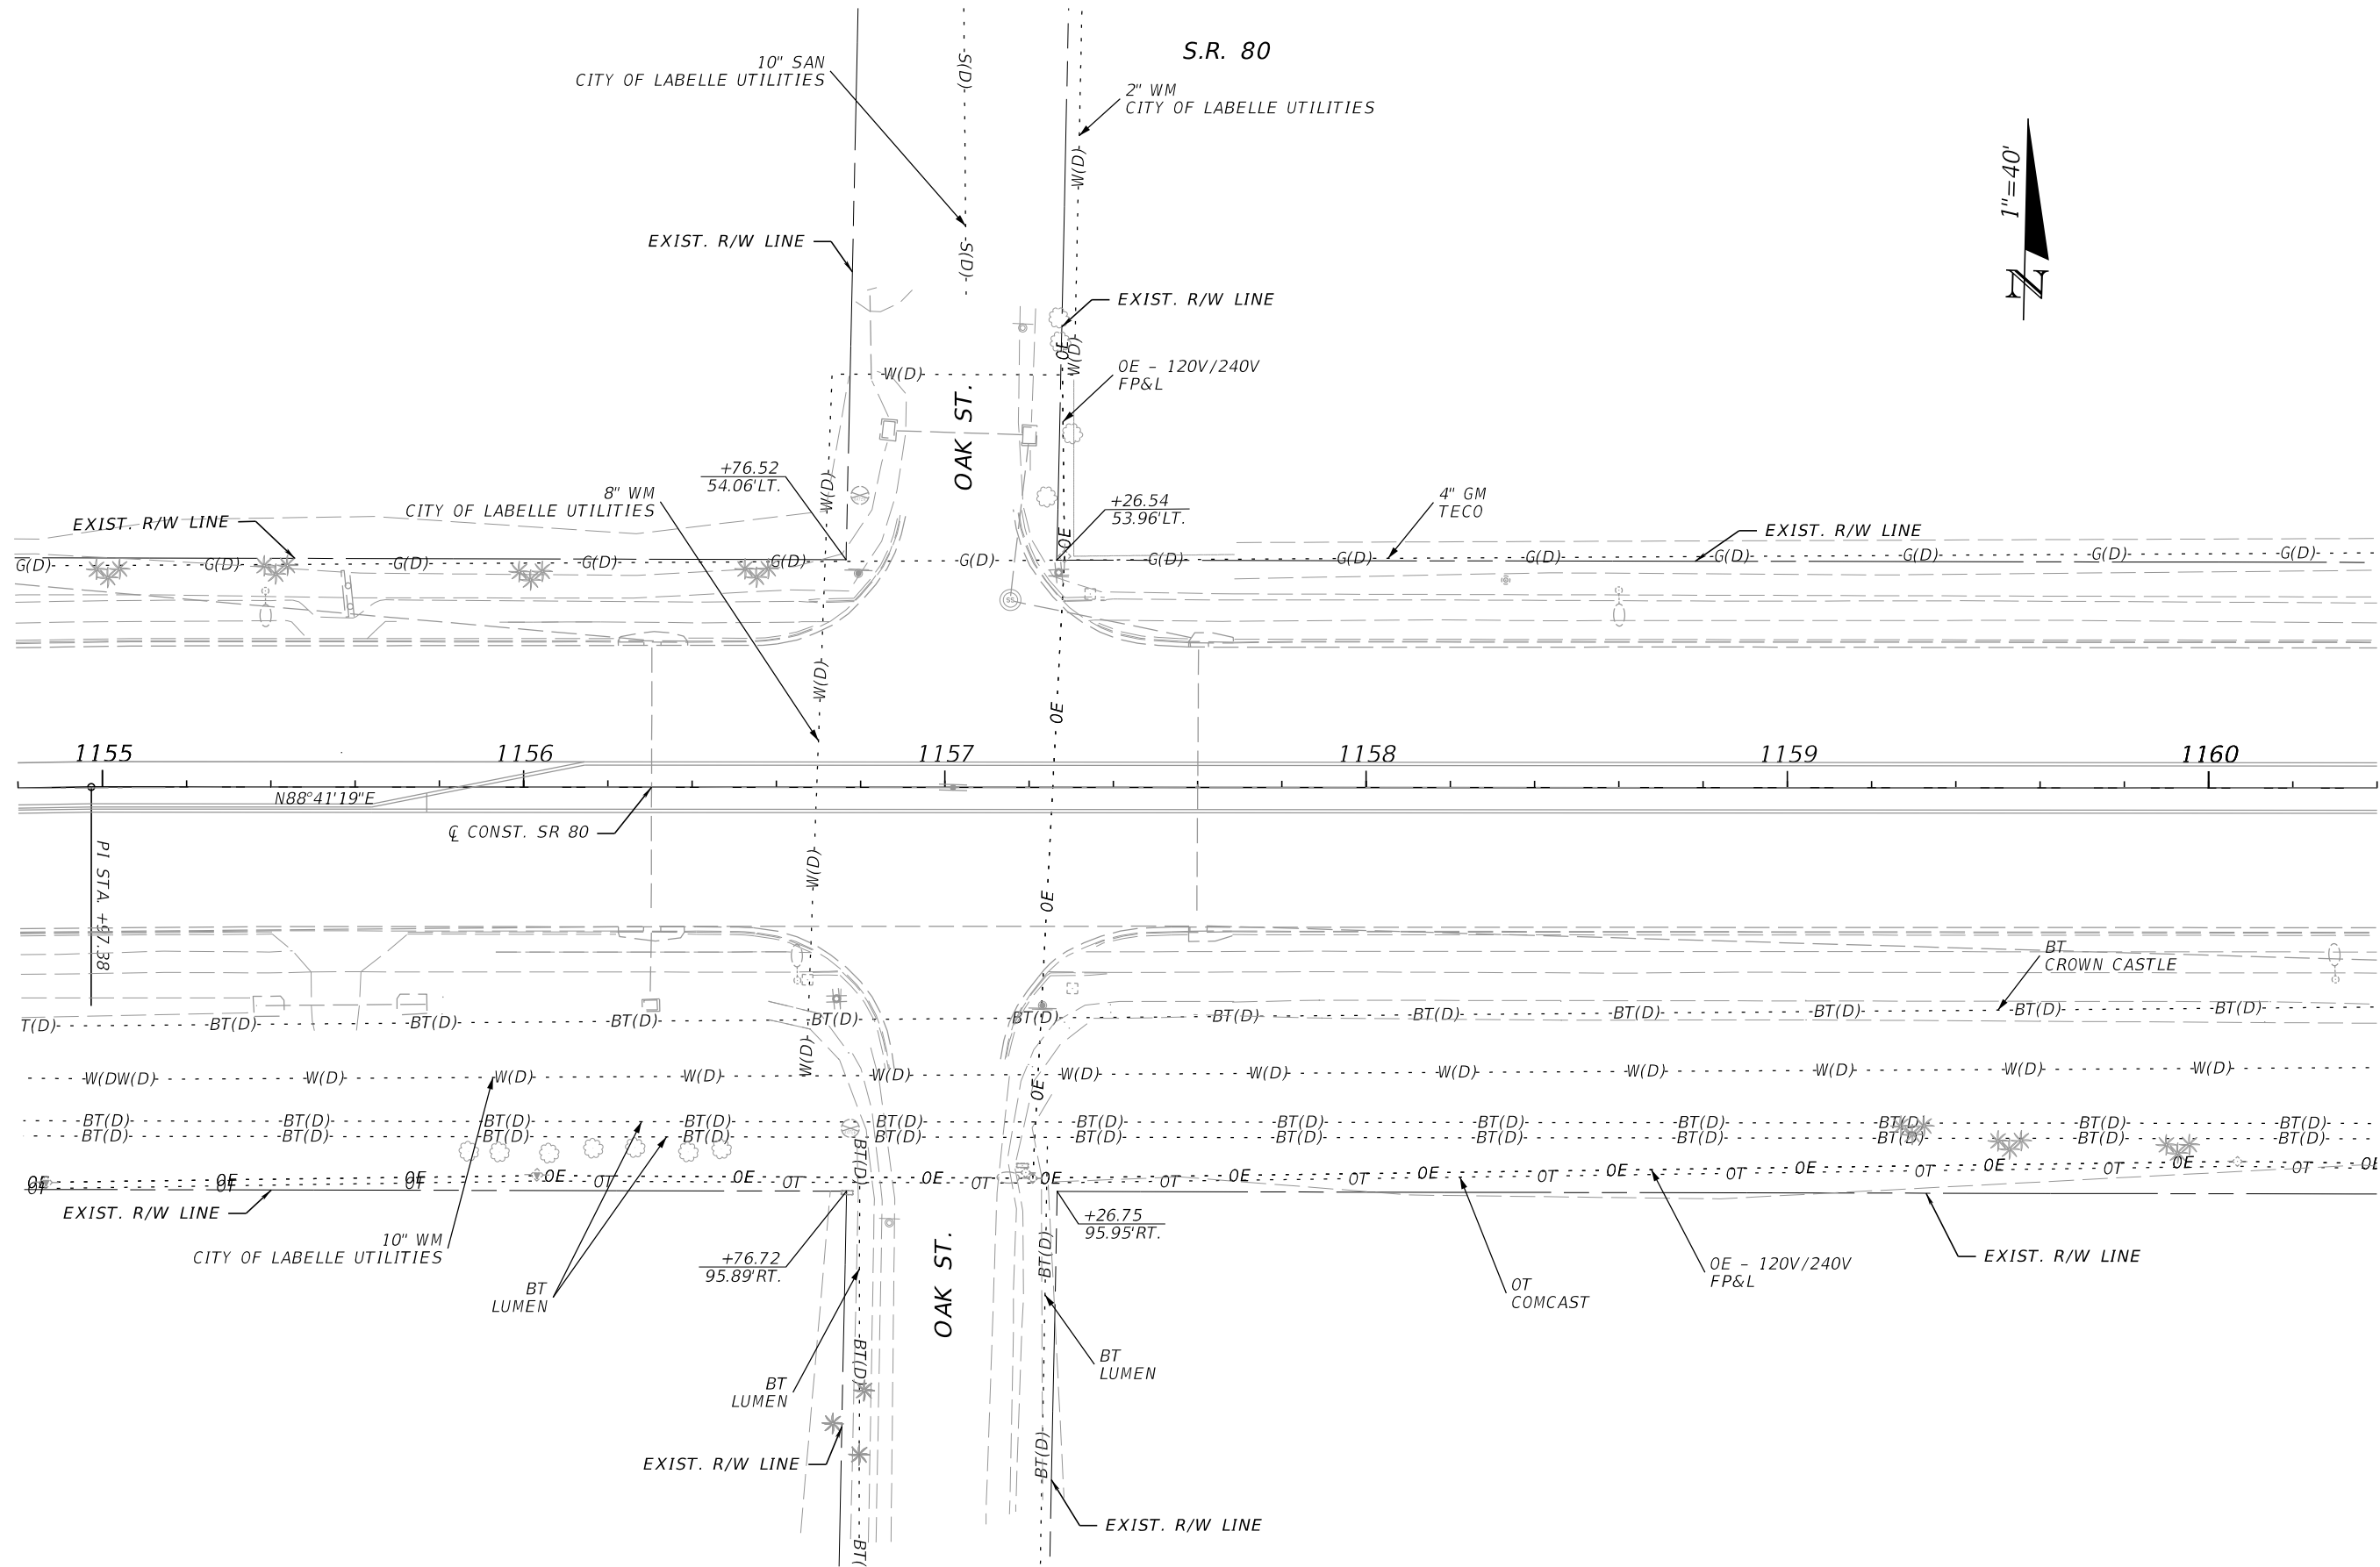

REVISIONS				ENGINEER OF RECORD		STATE OF FLORIDA DEPARTMENT OF TRANSPORTATION			UTILITY ADJUSTMENTS (15)	SHEET NO.
DATE	DESCRIPTION	DATE	DESCRIPTION	KRIS KARANXHA, P.E. LICENSE NUMBER: 92368 FLORIDA TRANSPORTATION ENGINEERING, INC. 12550 TELECOM DRIVE TEMPLE TERRACE, FLORIDA 33637		ROAD NO.	COUNTY	FINANCIAL PROJECT ID		
						S.R. 80	HENDRY	447878-1-52-01		60

THE OFFICIAL RECORD OF THIS SHEET IS THE ELECTRONIC FILE DIGITALLY SIGNED AND SEALED UNDER RULE 61G15-23.004, F.A.C.


11/7/2025 10:51:01 AM SebastianMartinez
Z:\Projects\FDOT\44787815201\Roadway\UT\ADRD03.dgn

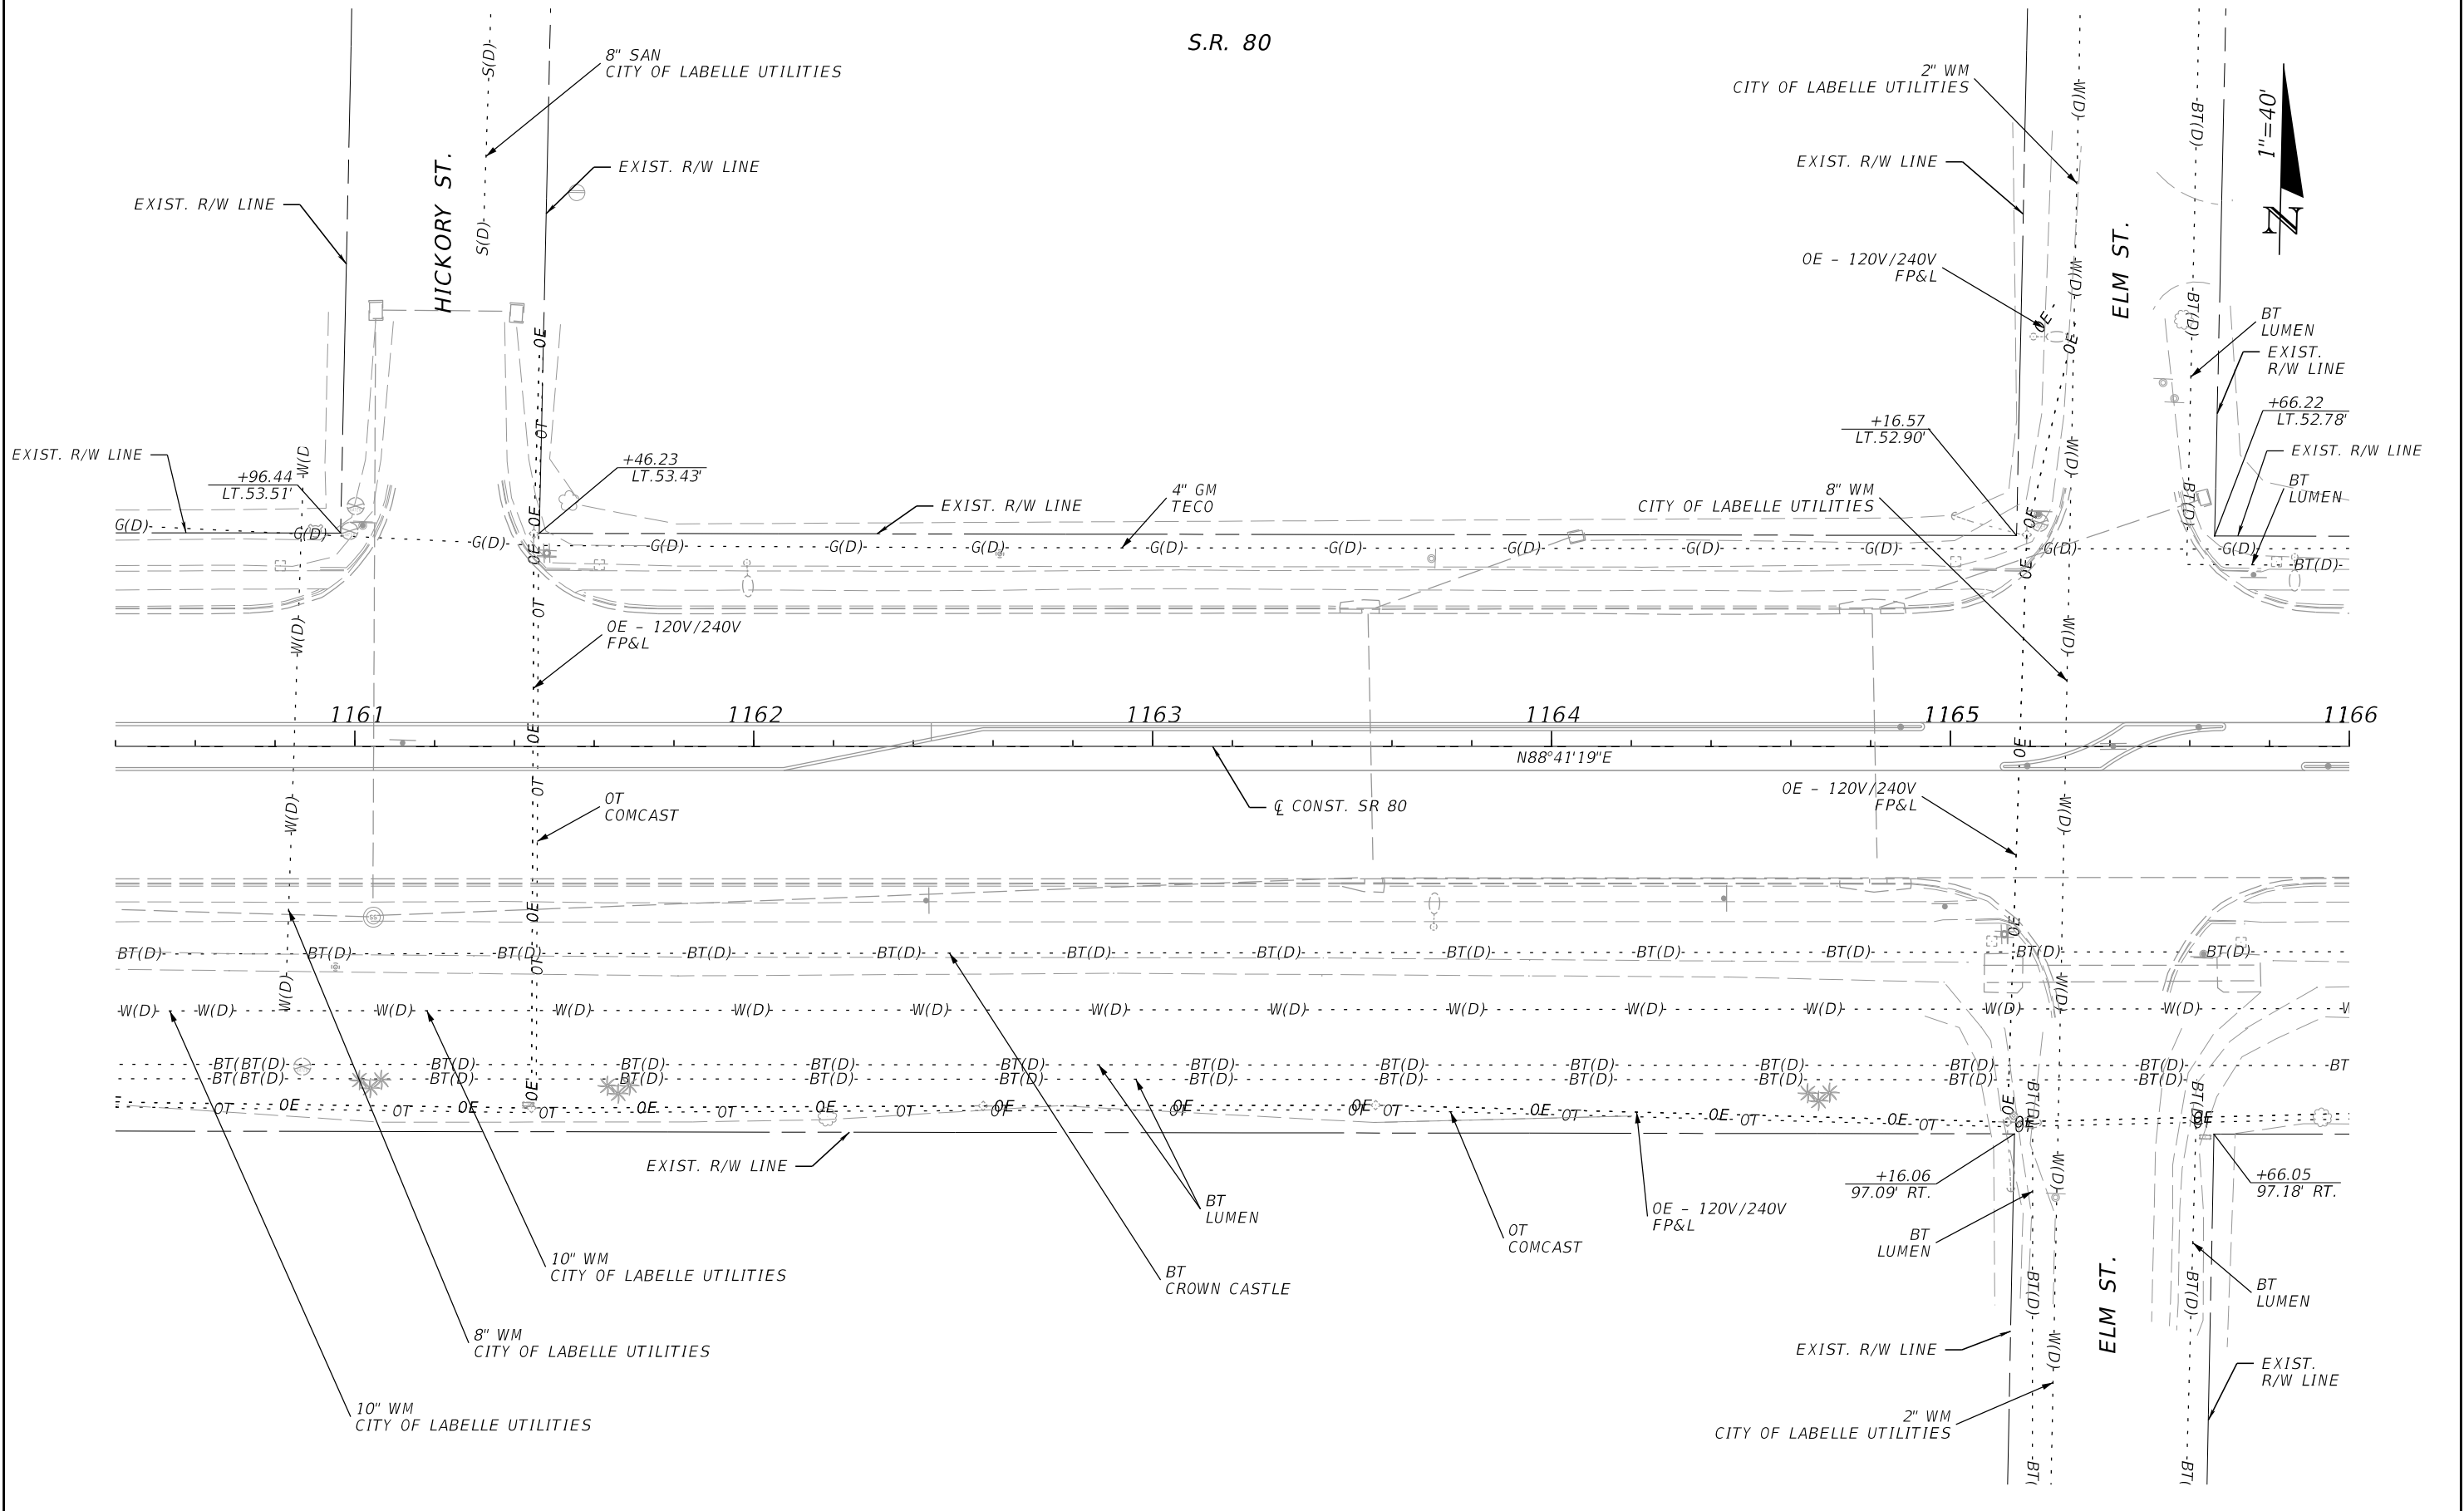



REVISIONS				ENGINEER OF RECORD		STATE OF FLORIDA DEPARTMENT OF TRANSPORTATION			UTILITY ADJUSTMENTS (16)	SHEET NO. 61
DATE	DESCRIPTION	DATE	DESCRIPTION	KRIS KARANXHA, P.E. LICENSE NUMBER: 92368 FLORIDA TRANSPORTATION ENGINEERING, INC. 12550 TELECOM DRIVE TEMPLE TERRACE, FLORIDA 33637		ROAD NO.	COUNTY	FINANCIAL PROJECT ID		
						S.R. 80	HENDRY	447878-1-52-01		

THE OFFICIAL RECORD OF THIS SHEET IS THE ELECTRONIC FILE DIGITALLY SIGNED AND SEALED UNDER RULE 61G15-23.004, F.A.C.

11/7/2025 10:21:43 AM SebastianMartinez
Z:\Projects\FDOT\4478781\5201-Roadway\UT\ADRD03.dgn

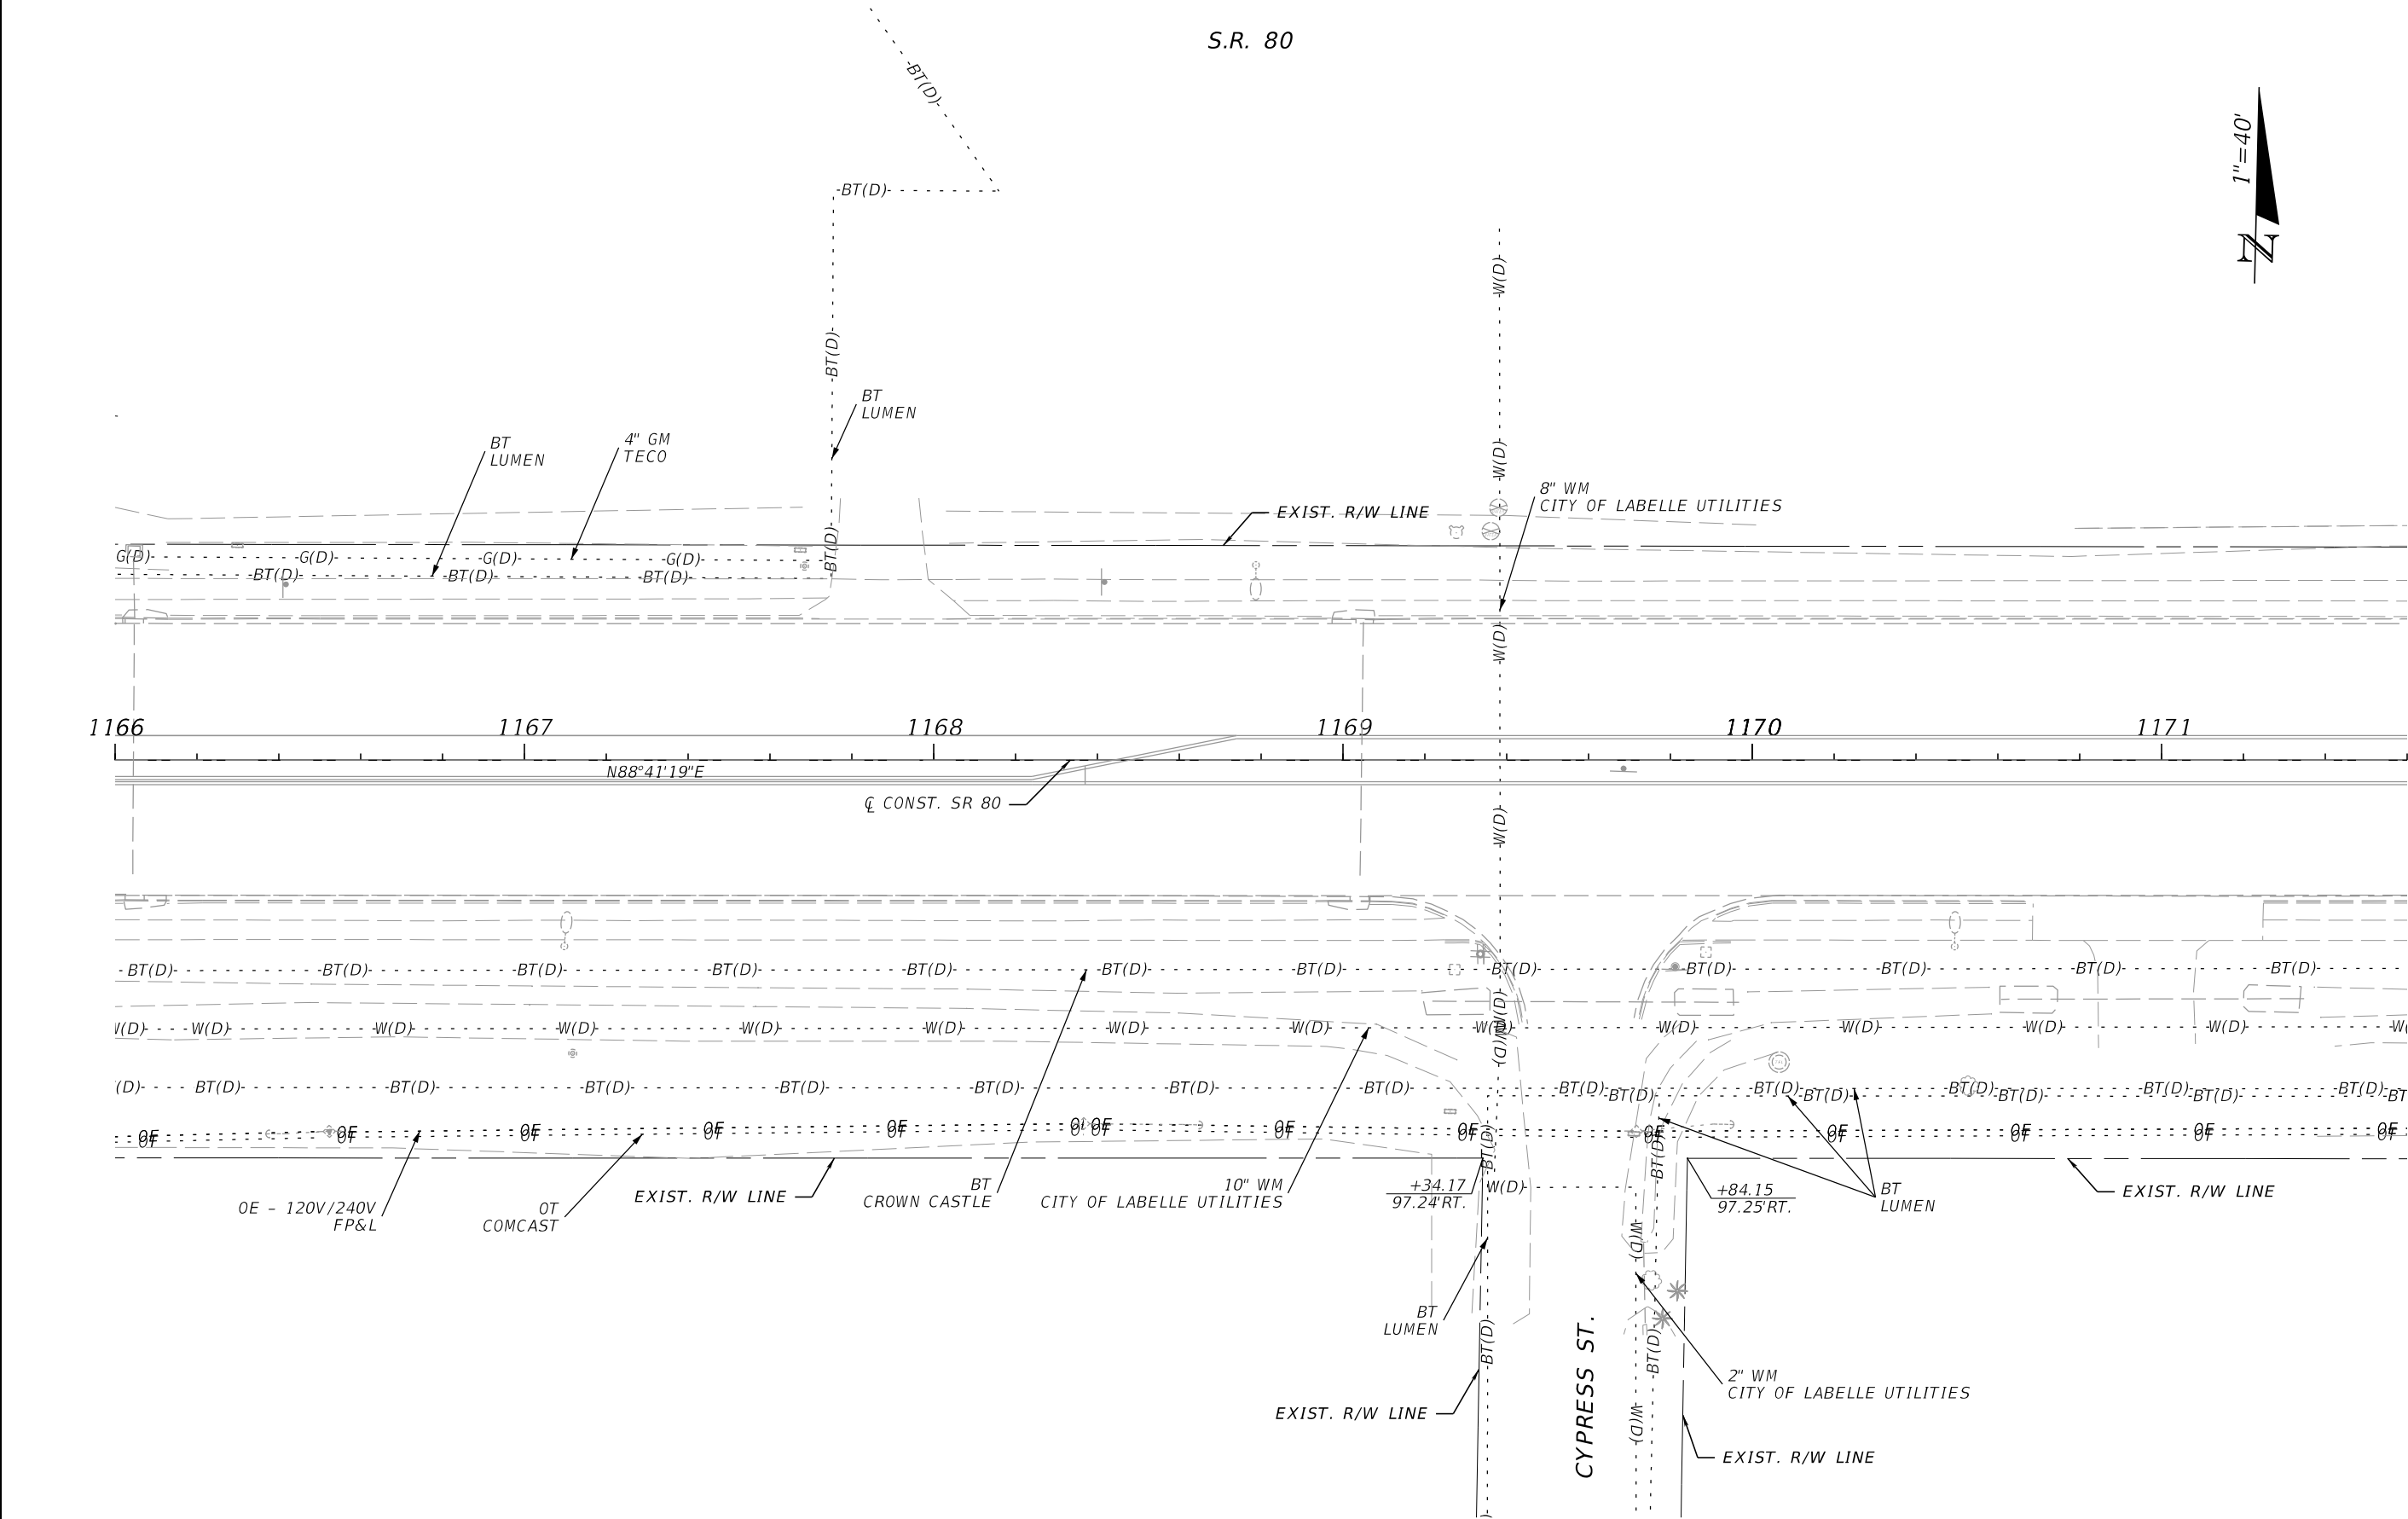

REVISIONS				ENGINEER OF RECORD		STATE OF FLORIDA DEPARTMENT OF TRANSPORTATION			UTILITY ADJUSTMENTS (17)	SHEET NO.
DATE	DESCRIPTION	DATE	DESCRIPTION	KRIS KARANXHA, P.E. LICENSE NUMBER: 92368 FLORIDA TRANSPORTATION ENGINEERING, INC. 12550 TELECOM DRIVE TEMPLE TERRACE, FLORIDA 33637		ROAD NO.	COUNTY	FINANCIAL PROJECT ID		
						S.R. 80	HENDRY	447878-1-52-01		62

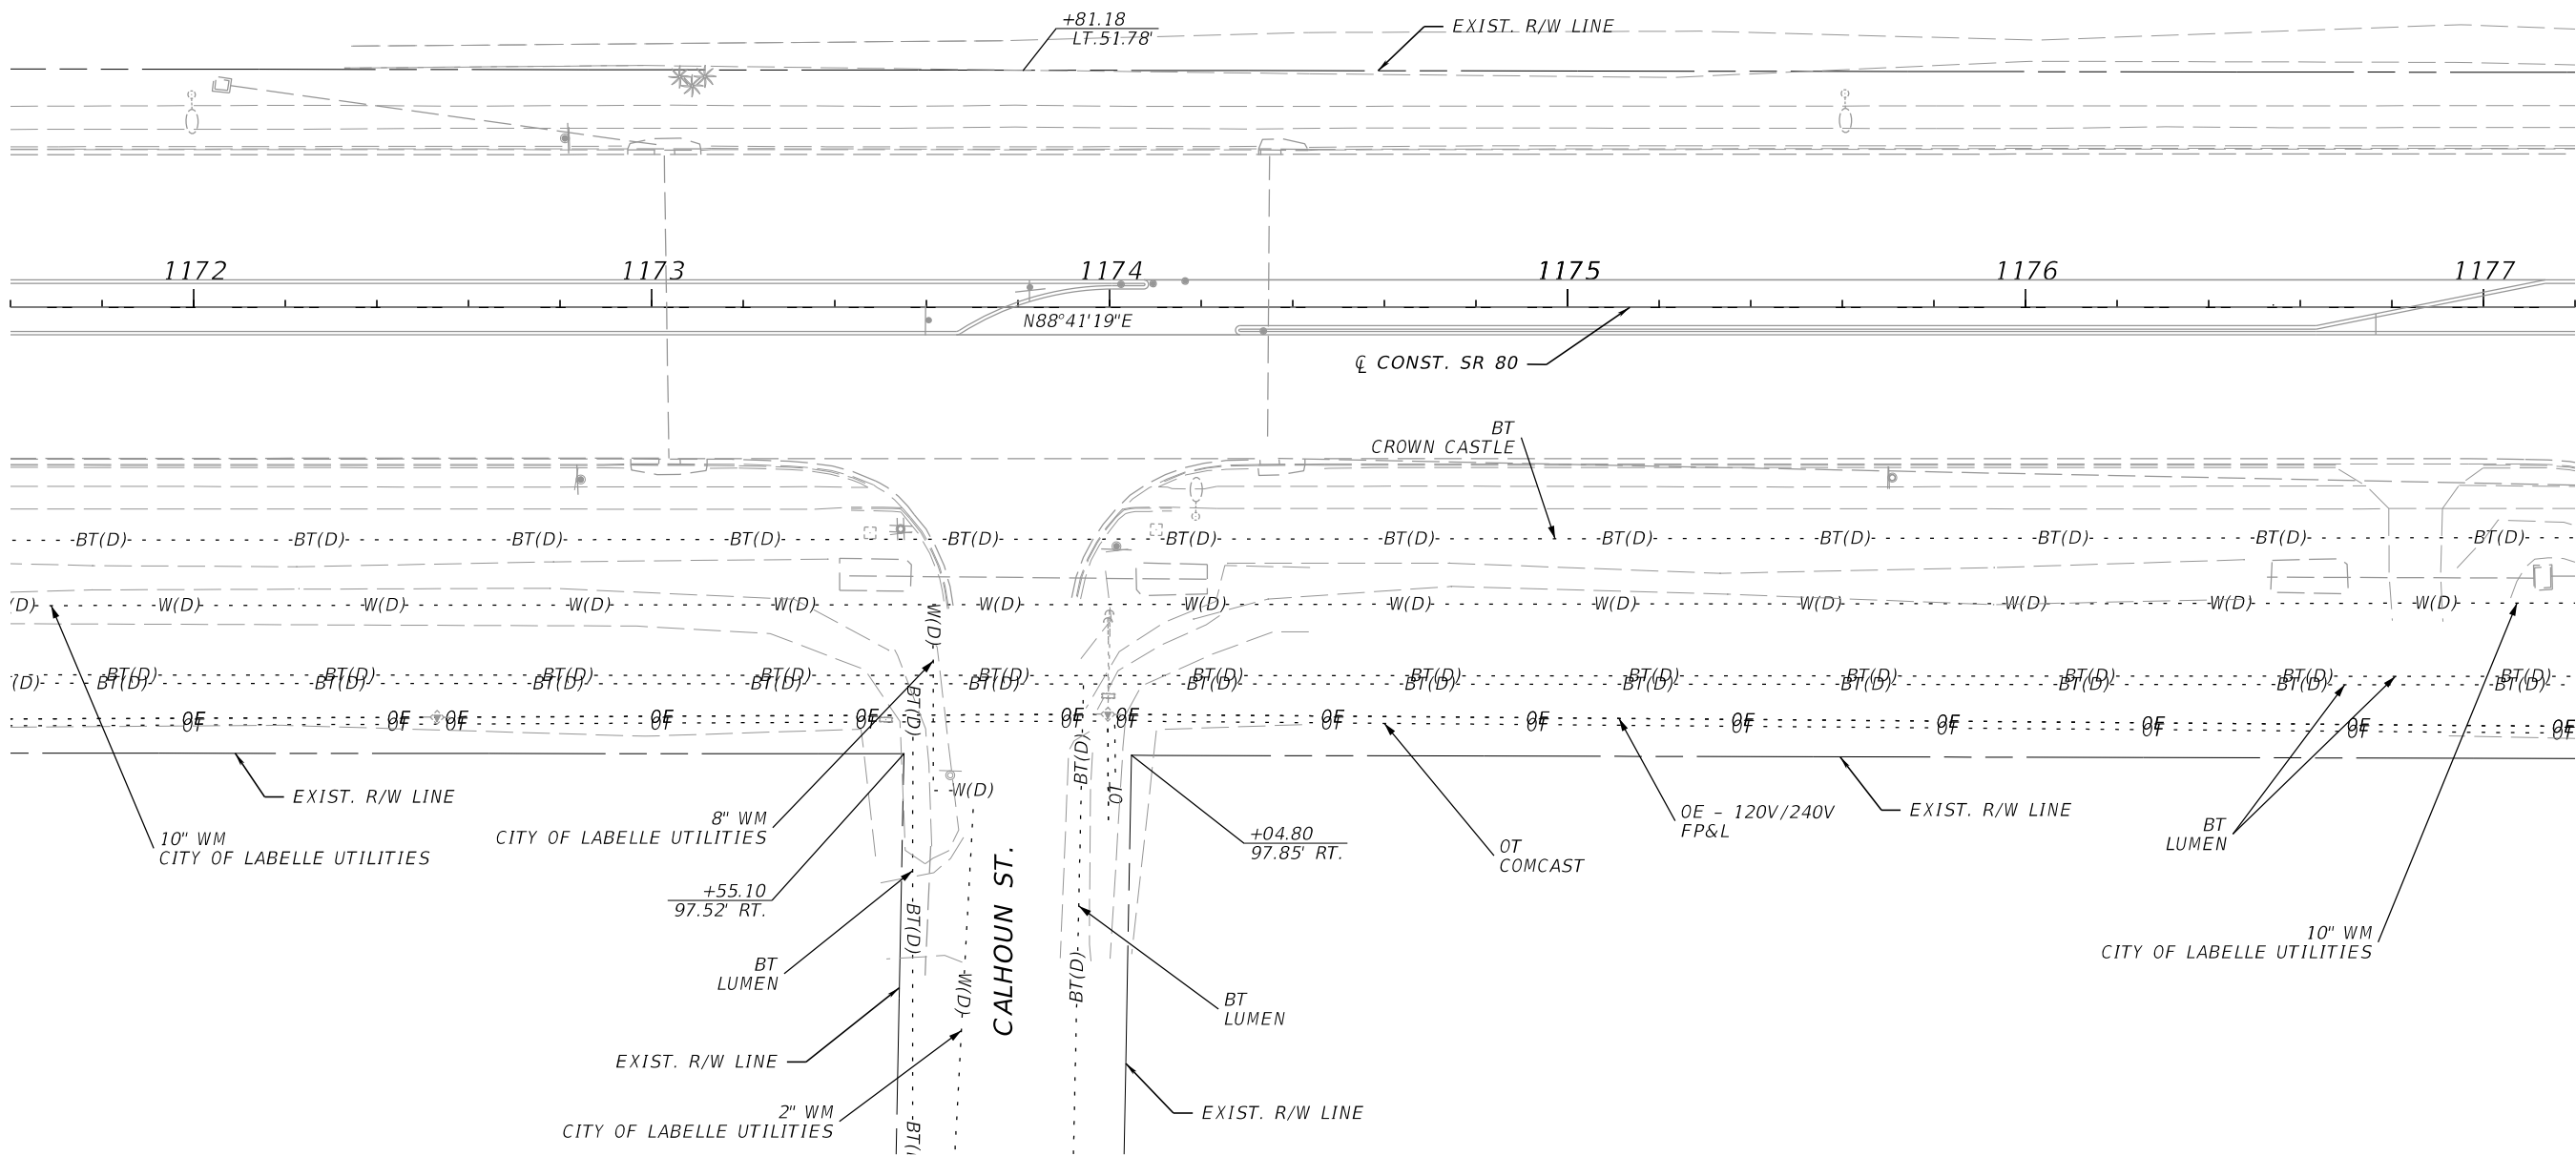 

11/7/2025 10:53:00 AM SebastianMartinez
Z:\Projects\FDOT\4478781\5201-Roadway\UT\ADRD03.dgn


REVISIONS			
DATE	DESCRIPTION	DATE	DESCRIPTION

ENGINEER OF RECORD
KRIS KARANXHA, P.E.
LICENSE NUMBER: 92368
FLORIDA TRANSPORTATION ENGINEERING, INC.
12550 TELECOM DRIVE
TEMPLE TERRACE, FLORIDA 33637

STATE OF FLORIDA DEPARTMENT OF TRANSPORTATION		
ROAD NO.	COUNTY	FINANCIAL PROJECT ID
S.R. 80	HENDRY	447878-1-52-01


UTILITY ADJUSTMENTS (18)	SHEET NO.
	63

11/7/2025 10:21:44 AM SebastianMartinez
Z:\Projects\FDOT\4478781\5201-Roadway\UT\ADRD03.dgn

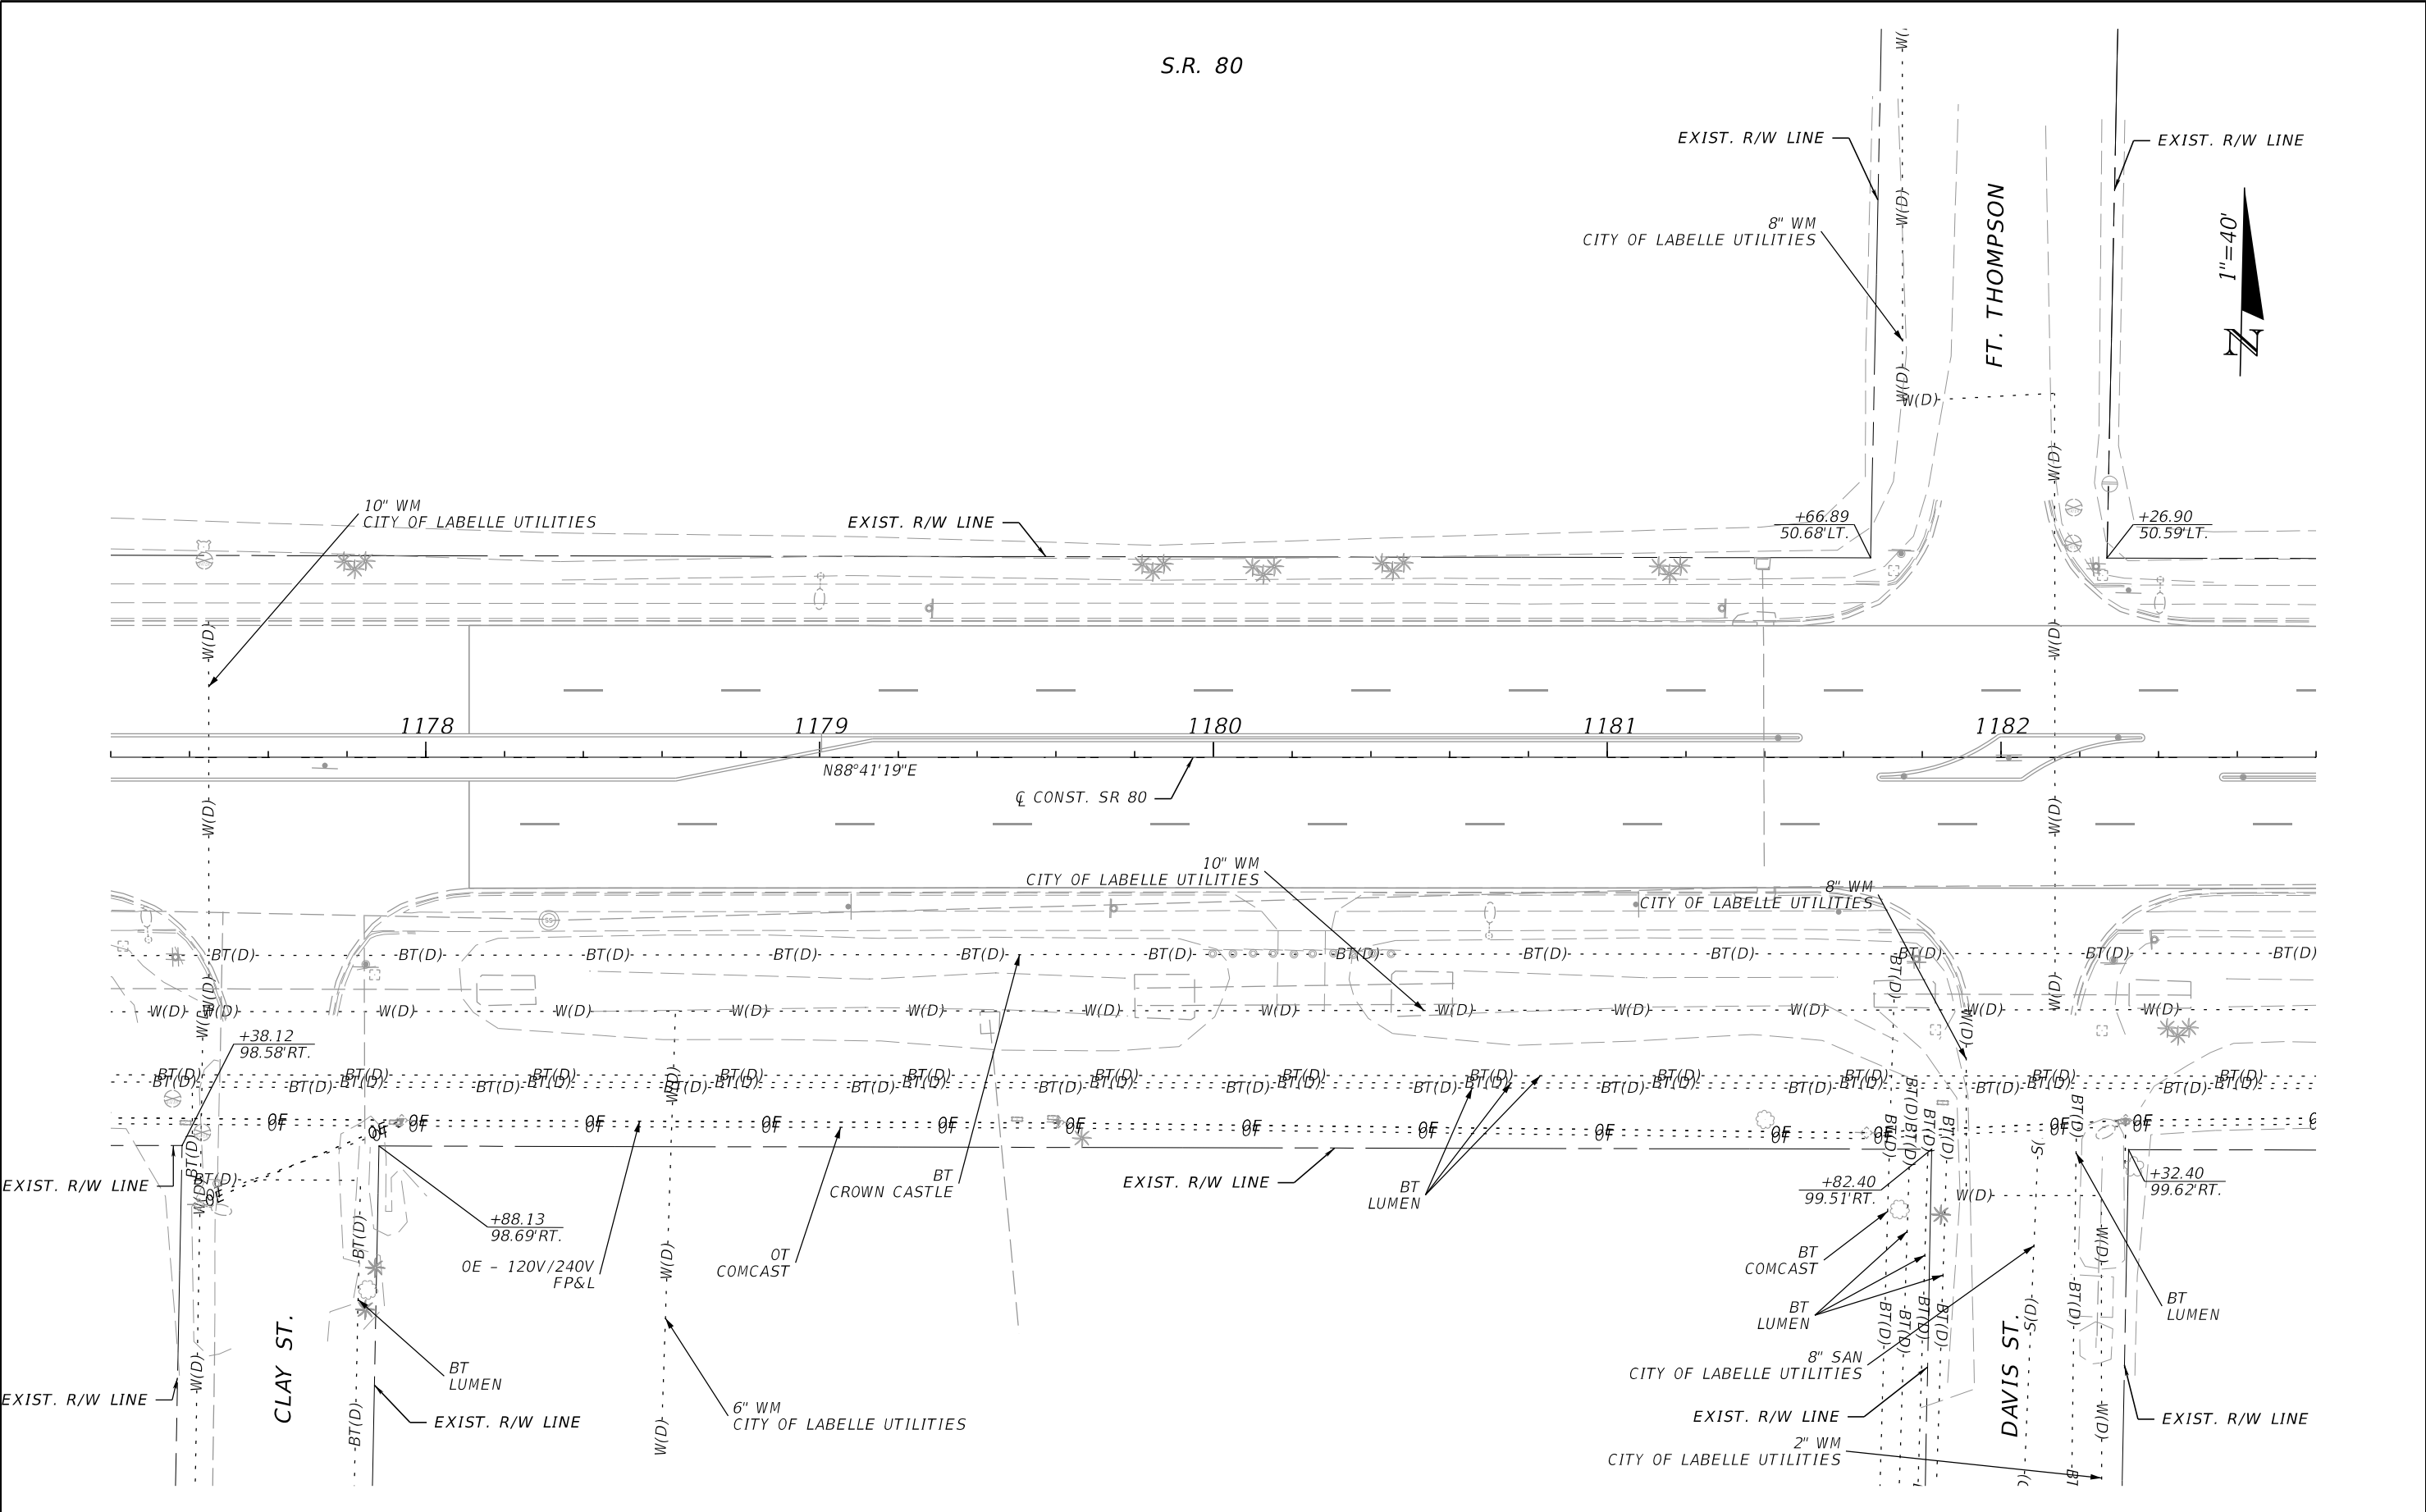

REVISIONS				ENGINEER OF RECORD		STATE OF FLORIDA DEPARTMENT OF TRANSPORTATION			UTILITY ADJUSTMENTS (19)	SHEET NO. 64
DATE	DESCRIPTION	DATE	DESCRIPTION	KRIS KARANXHA, P.E. LICENSE NUMBER: 92368 FLORIDA TRANSPORTATION ENGINEERING, INC. 12550 TELECOM DRIVE TEMPLE TERRACE, FLORIDA 33637		ROAD NO.	COUNTY	FINANCIAL PROJECT ID		
						S.R. 80	HENDRY	447878-1-52-01		


THE OFFICIAL RECORD OF THIS SHEET IS THE ELECTRONIC FILE DIGITALLY SIGNED AND SEALED UNDER RULE 61G15-23.004, F.A.C.

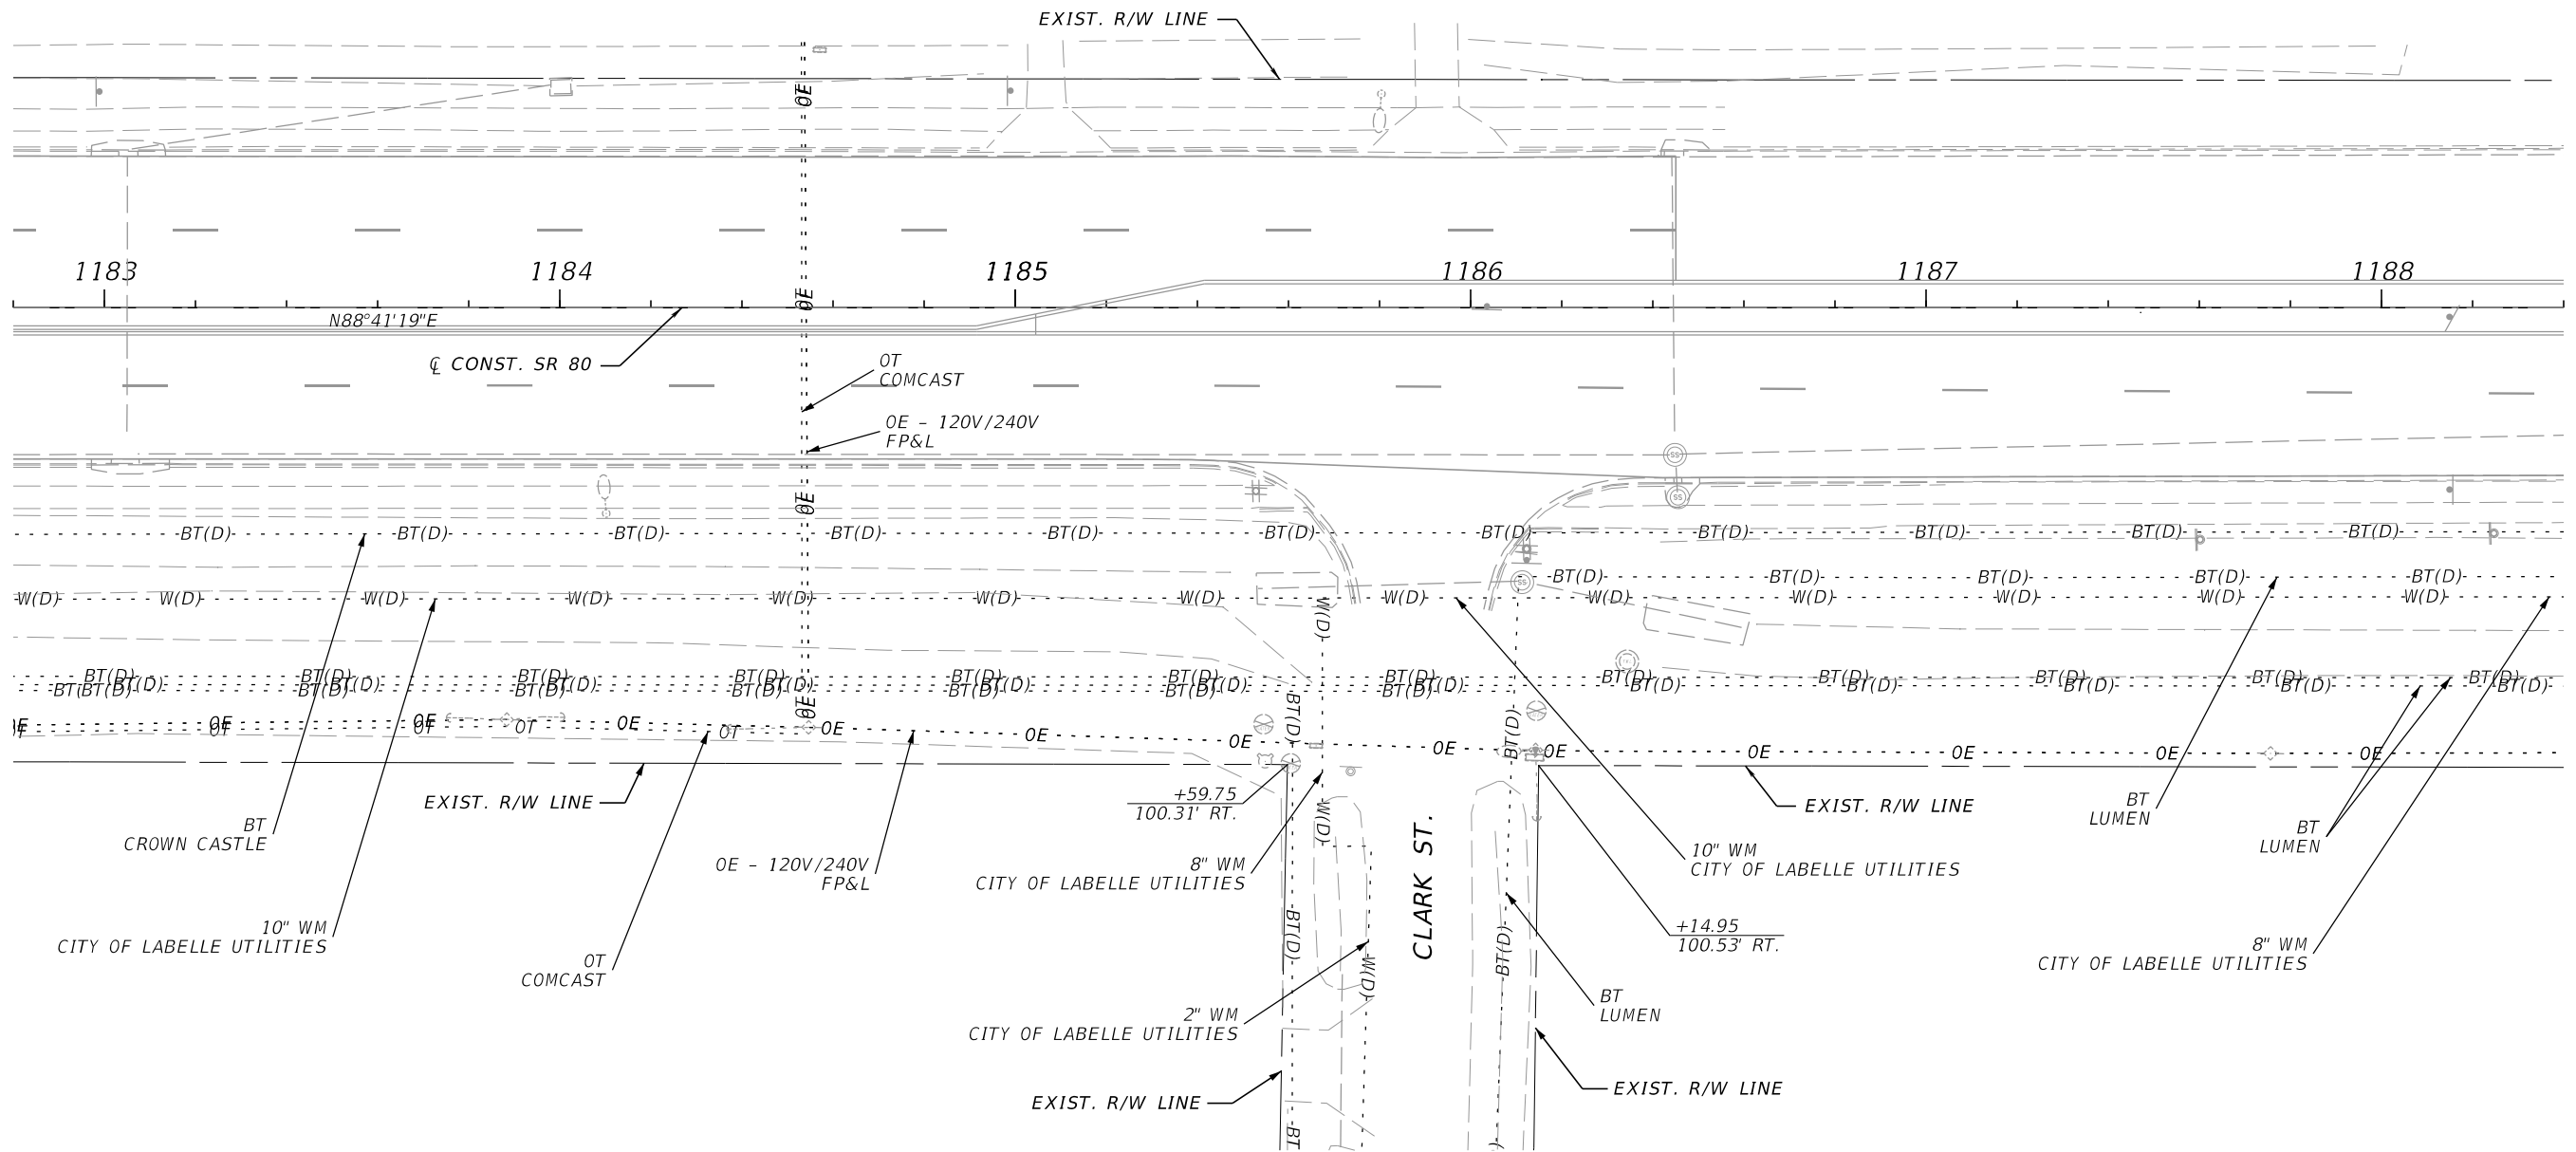

11/7/2025 10:55:08 AM SebastianMartinez Z:\Projects\DOT\4478781\201-Roadway\UT\ADRD03.dgn

REVISIONS				ENGINEER OF RECORD	STATE OF FLORIDA DEPARTMENT OF TRANSPORTATION			UTILITY ADJUSTMENTS (20)	SHEET NO.
DATE	DESCRIPTION	DATE	DESCRIPTION		ROAD NO.	COUNTY	FINANCIAL PROJECT ID		
				KRIS KARANXHA, P.E. LICENSE NUMBER: 92368 FLORIDA TRANSPORTATION ENGINEERING, INC. 12550 TELECOM DRIVE TEMPLE TERRACE, FLORIDA 33637	S.R. 80	HENDRY	447878-1-52-01		65

S.R. 80

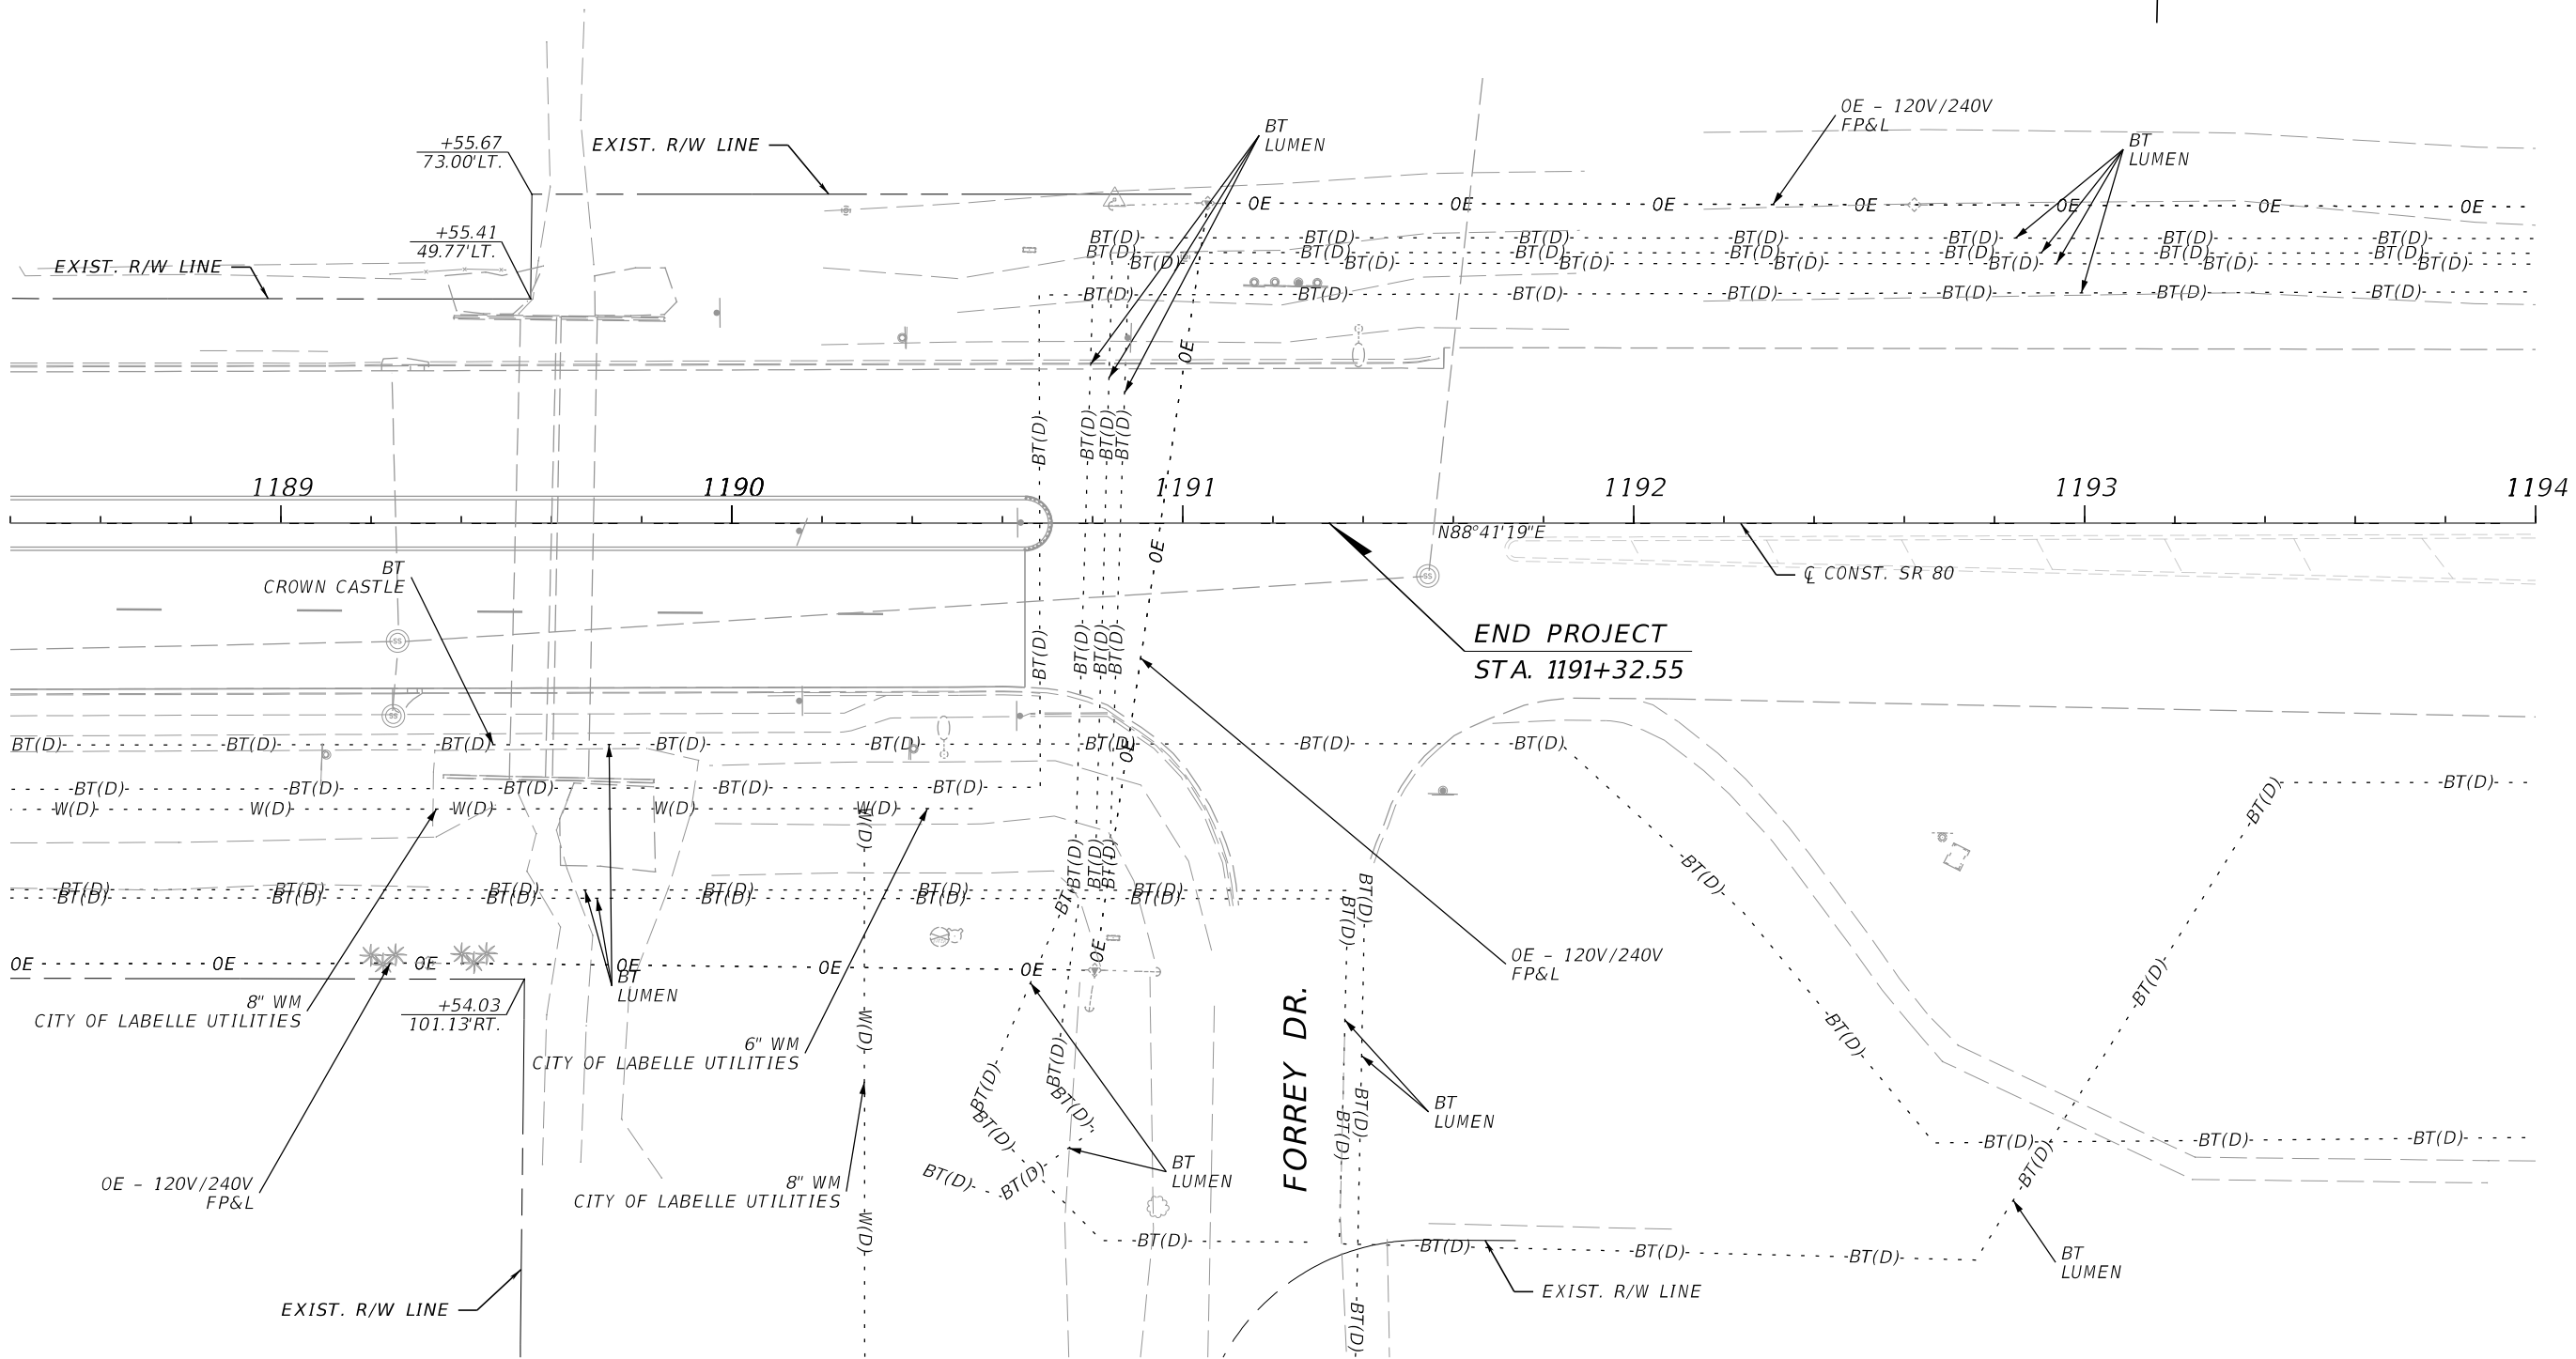

11/7/2025 10:21:45 AM SebastianMartinez
Z:\Projects\FDOT\4478781\5201\Roadway\UT\ADRD03.dgn

REVISIONS				ENGINEER OF RECORD	STATE OF FLORIDA DEPARTMENT OF TRANSPORTATION			UTILITY ADJUSTMENTS (21)	SHEET NO.
DATE	DESCRIPTION	DATE	DESCRIPTION	KRIS KARANXHA, P.E. LICENSE NUMBER: 92368 FLORIDA TRANSPORTATION ENGINEERING, INC. 12550 TELECOM DRIVE TEMPLE TERRACE, FLORIDA 33637	ROAD NO.	COUNTY	FINANCIAL PROJECT ID		66
					S.R. 80	HENDRY	447878-1-52-01		

KRIS KARANXHA, P.E.
LICENSE NUMBER: 92368
FLORIDA TRANSPORTATION ENGINEERING, INC.
12550 TELECOM DRIVE
TEMPLE TERRACE, FLORIDA 33637

THE OFFICIAL RECORD OF THIS SHEET IS THE ELECTRONIC FILE DIGITALLY SIGNED AND SEALED UNDER RULE 61G15-23.004, F.A.C.