

CONTRACT PLANS COMPONENTS

ROADWAY
SIGNING AND PAVEMENT MARKING
SIGNALIZATION
LIGHTING

A DETAILED INDEX APPEARS ON THE
KEY SHEET OF EACH COMPONENT

INDEX OF ROADWAY PLANS

SHEET NO.	SHEET DESCRIPTION
1	KEY SHEET
2	SIGNATURE SHEET
3 - 5	TYPICAL SECTION
6 - 8	PROJECT CONTROL
9	GENERAL NOTES
10 - 13	ROADWAY PLANS
14	DRAINAGE STRUCTURES
15	DRAINAGE STRUCTURES DATA
16 - 19	CROSS SECTIONS
20 - 25	TEMPORARY TRAFFIC CONTROL PLAN
26 - 29	UTILITY ADJUSTMENTS

GOVERNING STANDARD PLANS:

Florida Department of Transportation, FY2026-27 Standard Plans for Road and Bridge Construction and applicable Interim Revisions (IRs).

Standard Plans for Road Construction and associated IRs are available at the following website: <http://www.fdot.gov/design/standardplans>

APPLICABLE IRs: None

GOVERNING STANDARD SPECIFICATIONS:

Florida Department of Transportation, FY 2026-27 Standard Specifications for Road and Bridge Construction at the following website: <http://www.fdot.gov/programmanagement/Implemented/SpecBooks>

STATE OF FLORIDA
DEPARTMENT OF TRANSPORTATION

ROADWAY PLANS

FINANCIAL PROJECT ID 451362-1-52-02
(FEDERAL FUNDS)


HIGHLANDS COUNTY (09030)

STATE ROAD NO. SR 25 (US 27)
INTERSECTION IMPROVEMENTS AT
SCHUMACHER RD. / SEBRING PKWY.

PROJECT LOCATION URL <https://tinyurl.com/485b6vet>

PROJECT LIMITS MP 8.310 TO MP 8.595
EXCEPTIONS N/A
BRIDGE LIMITS N/A
RAILROAD CROSSING N/A

THIS PROJECT TO BE LET TO CONTRACT WITH
FINANCIAL PROJECT IDS: 451270-1-52-01,
451361-1-52-01, 452621-1-52-01, 455182-1-52-01

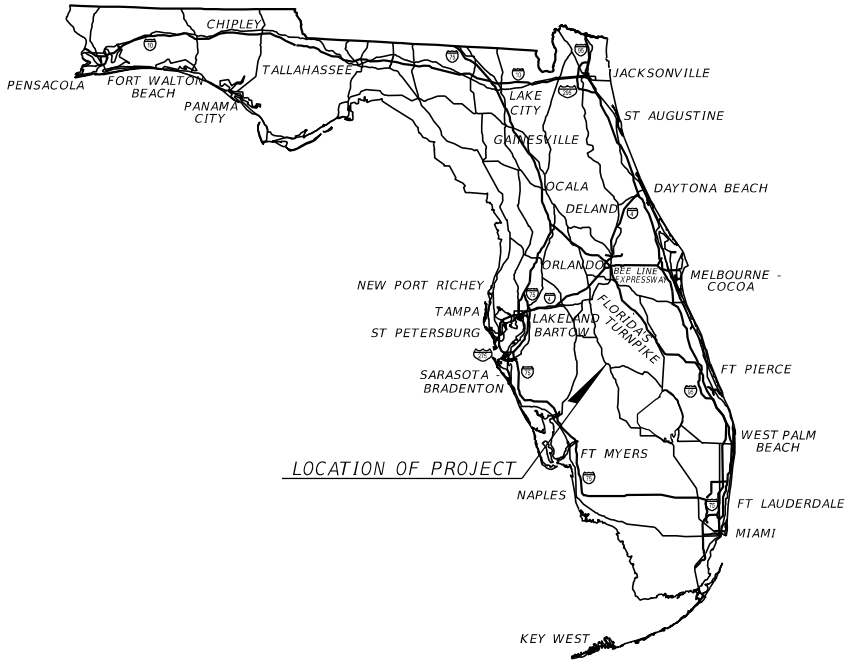

ROADWAY PLANS
ENGINEER OF RECORD:


SCOTT PECK JUDSON, P.E.
P.E. LICENSE NUMBER 92205
FALLER, DAVIS & ASSOCIATES, INC
1150 ASSEMBLY DRIVE, SUITE 400
TAMPA, FL 33607-4874
(813) 261-5136
CONTRACT NO.: CAI65
VENDOR NO.: F592594956001

FDOT PROJECT MANAGER:


ULISES VALLES

PHASE IIR
NOVEMBER 7, 2025

CONSTRUCTION CONTRACT NO.	FISCAL YEAR	SHEET NO.
	27	1

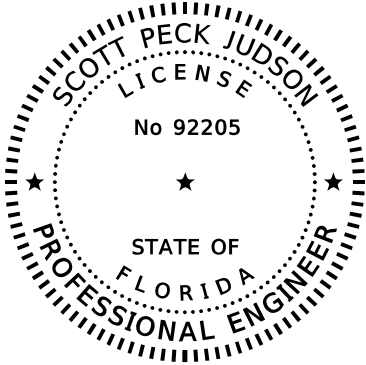

THIS ITEM HAS BEEN DIGITALLY
SIGNED AND SEALED BY

 


ON THE DATE ADJACENT TO THE SEAL

PRINTED COPIES OF THIS DOCUMENT ARE
NOT CONSIDERED SIGNED AND SEALED
AND THE SIGNATURE MUST BE VERIFIED
ON ANY ELECTRONIC COPIES.


FALLER, DAVIS & ASSOCIATES, INC
1150 ASSEMBLY DRIVE, SUITE 400
TAMPA, FLORIDA 33607-4874
SCOTT PECK JUDSON, P.E. NO.: 92205

THE ABOVE NAMED PROFESSIONAL ENGINEER SHALL BE RESPONSIBLE FOR THE
FOLLOWING SHEETS IN ACCORDANCE WITH RULE 61G15-23.004, F.A.C.

<u>SHEET NO.</u>	<u>SHEET DESCRIPTION</u>
1	KEY SHEET
2	SIGNATURE SHEET
3 - 5	TYPICAL SECTION
6 - 8	PROJECT CONTROL
9	GENERAL NOTES
10 - 13	ROADWAY PLANS
16 - 19	CROSS SECTIONS
20 - 25	TEMPORARY TRAFFIC CONTROL PLAN
26 - 29	UTILITY ADJUSTMENTS

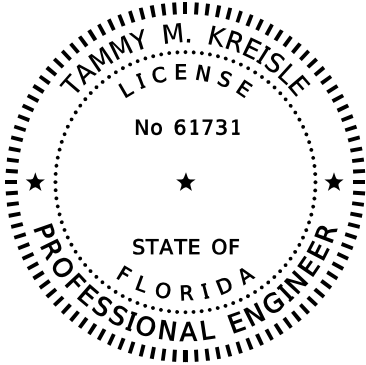

THIS ITEM HAS BEEN DIGITALLY
SIGNED AND SEALED BY

 

ON THE DATE ADJACENT TO THE SEAL

PRINTED COPIES OF THIS DOCUMENT ARE
NOT CONSIDERED SIGNED AND SEALED
AND THE SIGNATURE MUST BE VERIFIED
ON ANY ELECTRONIC COPIES.


FALLER, DAVIS & ASSOCIATES, INC
1150 ASSEMBLY DRIVE, SUITE 400
TAMPA, FLORIDA 33607-4874
TAMMY M. KREISLE, P.E. NO.: 61731

THE ABOVE NAMED PROFESSIONAL ENGINEER SHALL BE RESPONSIBLE FOR THE
FOLLOWING SHEETS IN ACCORDANCE WITH RULE 61G15-23.004, F.A.C.

<u>SHEET NO.</u>	<u>SHEET DESCRIPTION</u>
2	SIGNATURE SHEET
14	DRAINAGE STRUCTURES
15	DRAINAGE STRUCTURES DATA

BIM FILES IDENTIFIED AS PLANS TO SUPPORT EARTHWORK		
FILE NAME	FILE DESCRIPTION	SHA256 Encryption Code
45136213202\Roadway\BIM Modeling\06 Proposed 3D Models\MODLRD01.dgn	3D Modeling File (Existing/Proposed)	
45136213202\Roadway\BIM Modeling\06 Proposed 3D Models\MODLRD-Milling-01.dgn	3D Modeling File (Existing/Proposed)	

REVISIONS				ENGINEER OF RECORD		STATE OF FLORIDA DEPARTMENT OF TRANSPORTATION			SIGNATURE SHEET	SHEET NO.
DATE	DESCRIPTION	DATE	DESCRIPTION	SCOTT PECK JUDSON, P.E. LICENSE NUMBER: 92205 FALLER, DAVIS & ASSOCIATES, INC 1150 ASSEMBLY DRIVE, SUITE 400 TAMPA, FL 33607-4874		ROAD NO.	COUNTY	FINANCIAL PROJECT ID		
						SR 25	HIGHLANDS	451362-1-52-02		2

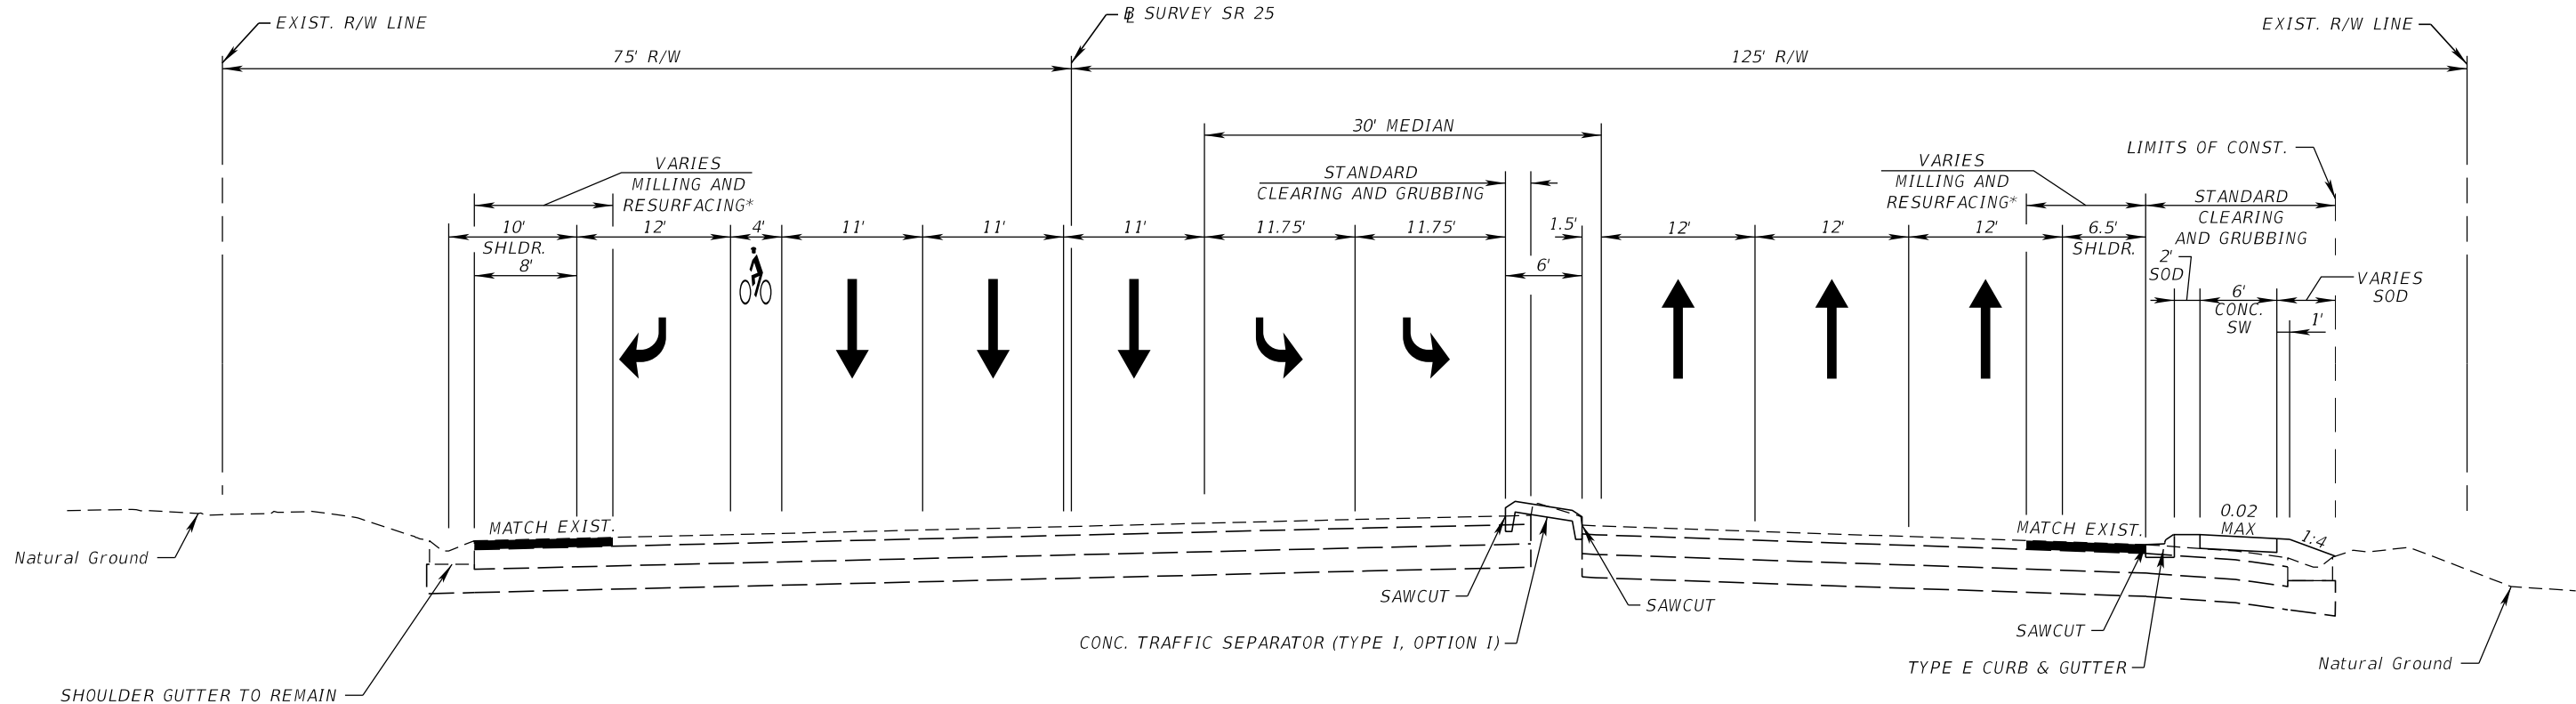

TYPICAL SECTION
SR 25 (US 27)
STA. 3256+92.48 TO STA. 3272+00.00
SMOOTHNESS CLASS 3

SIDE STREET MILLING AND RESURFACING


MILL EXISTING ASPHALT PAVEMENT (1 1/2" DEPTH)
FRICTION COURSE FC-12.5 (TRAFFIC C) (1 1/2") (PG 76-22)

TURN LANE RECONSTRUCTION

OPTIONAL BASE GROUP 15 (TYPE B-12.5 ONLY) WITH
TYPE SP STRUCTURAL COURSE (TRAFFIC C) (4.25")
AND FRICTION COURSE FC-12.5 (TRAFFIC C) (1 1/2") (PG-76-22)

OVERBUILD

MILL EXISTING ASPHALT PAVEMENT (1 1/2" DEPTH)
FC-12.5 (TRAFFIC C) OVERBUILD (1/4" AVG.)*
AND FRICTION COURSE FC-12.5 (TRAFFIC C) (1 1/2") (PG-76-22)

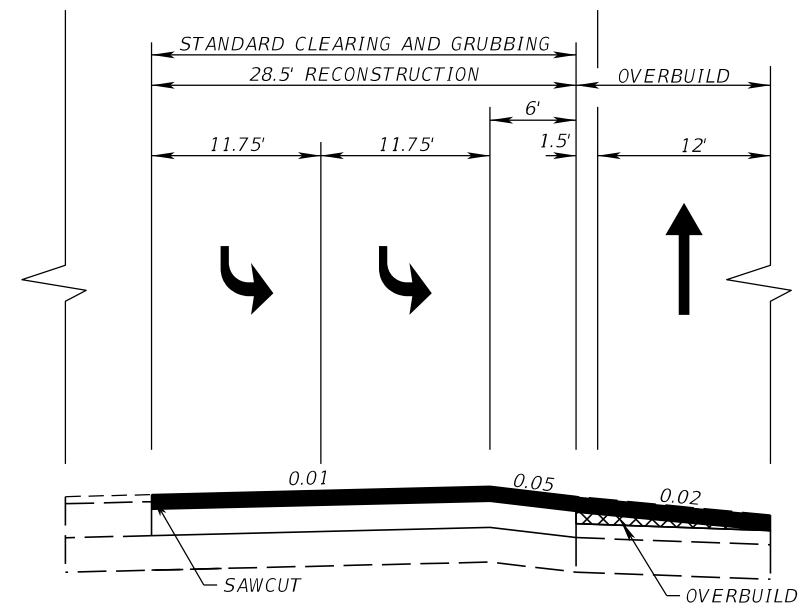


TURN LANE RECONSTRUCTION
STA. 3266+35.50 TO STA. 3266+88.50

TRAFFIC DATA

CURRENT YEAR = 2026 AADT = 41600
ESTIMATED OPENING YEAR = 2026 AADT = 41600
ESTIMATED DESIGN YEAR = 2046 AADT = 44600
K = 9.0% D = 58.7% T = 8.3% (24 HOUR)
DESIGN HOUR T = 4.2%
DESIGN SPEED = 50 MPH
CONTEXT CLASSIFICATION = C3C

* SEE ROADWAY PLAN FOR LIMIT
** PAVE THE OVERBUILD TOGETHER WITH THE FRICTION COURSE

REVISIONS				ENGINEER OF RECORD	STATE OF FLORIDA DEPARTMENT OF TRANSPORTATION			SHEET NO.
DATE	DESCRIPTION	DATE	DESCRIPTION	SCOTT PECK JUDSON, P.E. LICENSE NUMBER: 92205 FALLER, DAVIS & ASSOCIATES, INC 1150 ASSEMBLY DRIVE, SUITE 400 TAMPA, FL 33607-4874	ROAD NO.	COUNTY	FINANCIAL PROJECT ID	
					SR 25	HIGHLANDS	451362-1-52-02	
					TYPICAL SECTION (1)			3

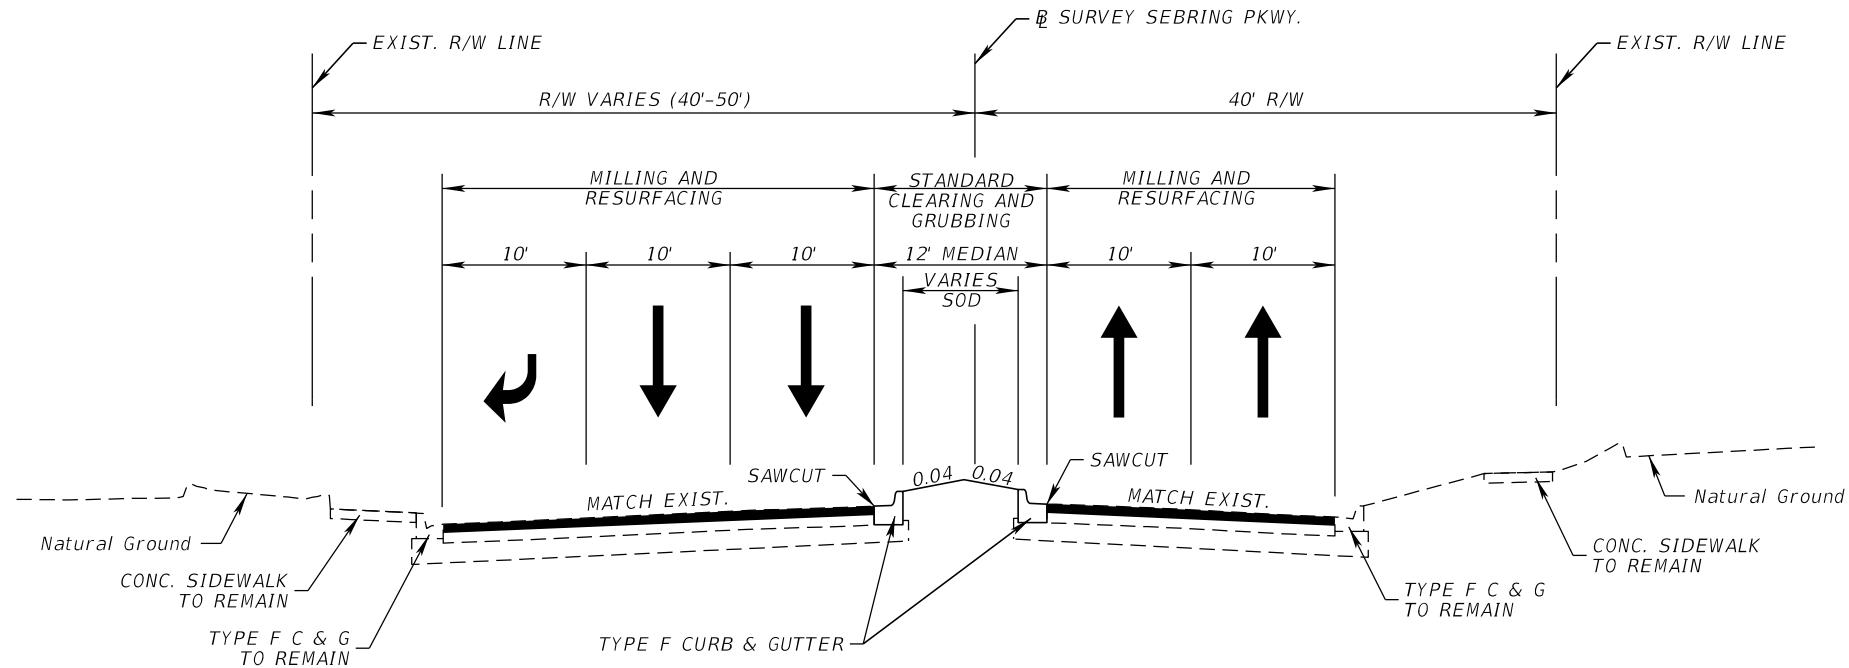


TYPICAL SECTION SEBRING PKWY.
DESIGN SPEED 45 MPH
STA. 28+48.00 TO STA. 29+76.64
STA. 30+78.12 TO STA. 36+79.00

TRAVEL AND TURN LANES


MILL EXISTING ASPHALT (1 1/2" DEPTH)
FRICTION COURSE FC-12.5 (TRAFFIC C) (1 1/2") (PG 76-22)

REVISIONS				ENGINEER OF RECORD		STATE OF FLORIDA DEPARTMENT OF TRANSPORTATION			TYPICAL SECTION (2)	SHEET NO.
DATE	DESCRIPTION	DATE	DESCRIPTION	SCOTT PECK JUDSON, P.E. LICENSE NUMBER: 92205 FALLER, DAVIS & ASSOCIATES, INC 1150 ASSEMBLY DRIVE, SUITE 400 TAMPA, FL 33607-4874		ROAD NO.	COUNTY	FINANCIAL PROJECT ID		
						SR 25	HIGHLANDS	451362-1-52-02		4

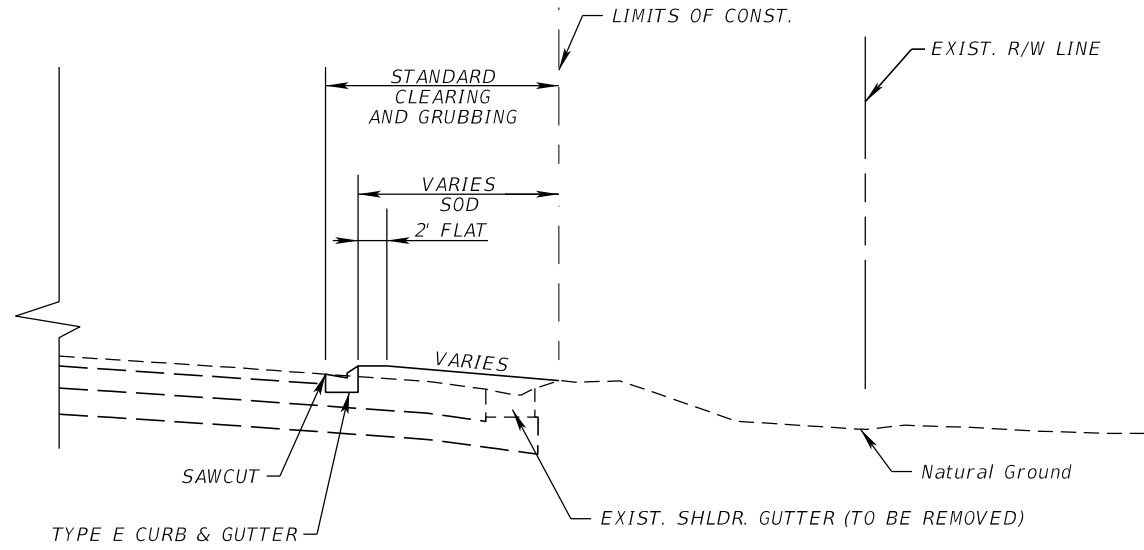


PARTIAL SECTION

STA. 3266+57.50 TO STA. 3268+78.91

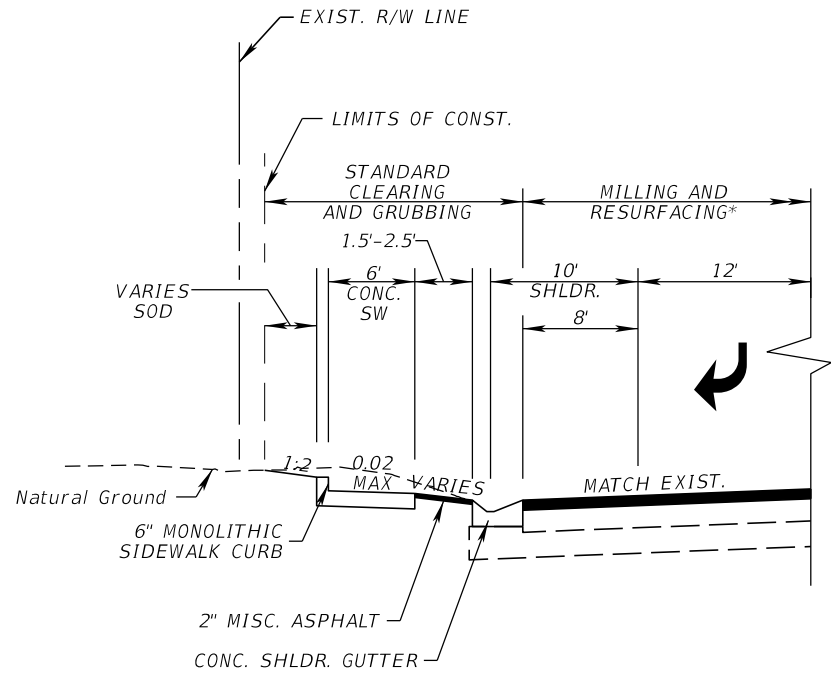

NORTHWEST CURB RETURN

STA. 3266+26.29 TO STA. 3266+62.50

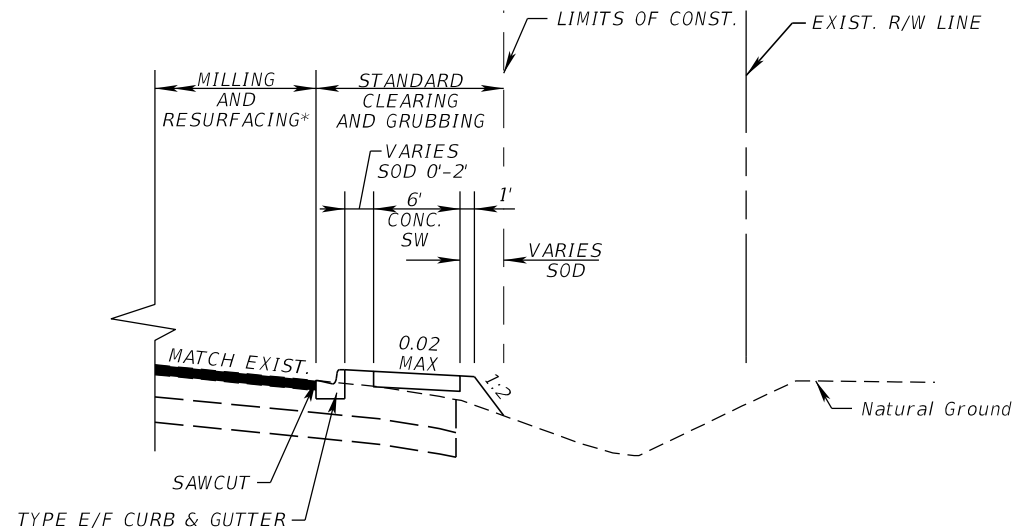

SOUTHEAST AND NORTHEAST CURB RETURN

STA. 3264+23.88 TO STA. 3264+83.21
STA. 3265+43.09 TO STA. 3266+57.50

* SEE ROADWAY PLAN FOR LIMIT

REVISIONS				ENGINEER OF RECORD		STATE OF FLORIDA DEPARTMENT OF TRANSPORTATION			TYPICAL SECTION (3)	SHEET NO.
DATE	DESCRIPTION	DATE	DESCRIPTION	SCOTT PECK JUDSON, P.E. LICENSE NUMBER: 92205 FALLER, DAVIS & ASSOCIATES, INC 1150 ASSEMBLY DRIVE, SUITE 400 TAMPA, FL 33607-4874		ROAD NO.	COUNTY	FINANCIAL PROJECT ID		
						SR 25	HIGHLANDS	451362-1-52-02		5

11/6/2025 1:48:06 PM sjudson X:\FDOT\45136213202_Roadway\TYP\SRD01.dgn

THE OFFICIAL RECORD OF THIS SHEET IS THE ELECTRONIC FILE DIGITALLY SIGNED AND SEALED UNDER RULE 61G15-23.004, F.A.C.

PROJECT NETWORK CONTROL

PROJECT CONTROL NOTES

1. PROJECT IS BASED ON THE FLORIDA STATE PLANE COORDINATE SYSTEM
NAD 1983 / 2011 HORIZONTAL DATUM, EAST ZONE.
2. ELEVATIONS ARE BASED ON NORTH AMERICAN VERTICAL DATUM OF 1988 (NAVD 88).
3. ALL MEASUREMENTS ARE IN U.S. SURVEY FEET.

LEGEND

BM = BENCHMARK

FDOT = FLORIDA DEPARTMENT OF TRANSPORTATION

LT. = LEFT

RT. = RIGHT

SR = STATE ROAD

U.S. = UNITED STATES

SHEET INDEX

SHEET No.	DESCRIPTION
CTL 1	PROJECT CONTROL NOTES, LEGEND AND VERTICAL PRIMARY CONTROL
CTL 2	REFERENCE POINT SKETCHES AND CENTERLINE CONTROL POINT DATA

VERTICAL PRIMARY CONTROL

CONTROL POINT	NORTHING	EASTING	LATITUDE	LONGITUDE	ELEVATION	BASELINE STATION	OFFSET	ALIGNMENT	DESCRIPTION
BM 30	1154578	496468	N 027° 30' 32.97"	W 081° 29' 33.65"	140.458'	3243+80	124.7' RT.	SR25	FOUND 4"X4" CONCRETE MONUMENT WITH FDOT BRASS DISK STAMPED "BM 30"
BM 31 RESET	1155273	496029	N 027° 30' 39.84"	W 081° 29' 38.56"	144.661'	3251+75	81.4' LT.	SR25	SET 4"X4" CONCRETE MONUMENT WITH FDOT ALUMINUM DISK STAMPED "BM 31 RESET"
BM 3263	1156486	495873	N 027° 30' 51.84"	W 081° 29' 40.35"	143.202'	3263+78	140.9' RT.	SR25	FOUND 4"X4" CONCRETE MONUMENT WITH FDOT BRASS DISK "NO STAMPING"
BM 33	1157460	495544	N 027° 31' 01.48"	W 081° 29' 44.04"	136.823'	3274+06	125.5' RT.	SR25	FOUND 4"X4" CONCRETE MONUMENT WITH FDOT BRASS DISK STAMPED "BM 33"
BM 3280	1158082	495399	N 027° 31' 07.63"	W 081° 29' 45.68"	132.885'	3280+43	177.5' RT.	SR25	FOUND 4"X4" CONCRETE MONUMENT WITH FDOT BRASS DISK "NO STAMPING"
BM 3291	1159136	495001	N 027° 31' 18.05"	W 081° 29' 50.15"	134.912'	3291+68	121.0' RT.	SR25	FOUND 4"X4" CONCRETE MONUMENT WITH FDOT BRASS DISK "NO STAMPING"

REVISIONS


ENGINEER OF RECORD

STATE OF FLORIDA
DEPARTMENT OF TRANSPORTATION

PROJECT CONTROL (1)

SHEET NO.

6

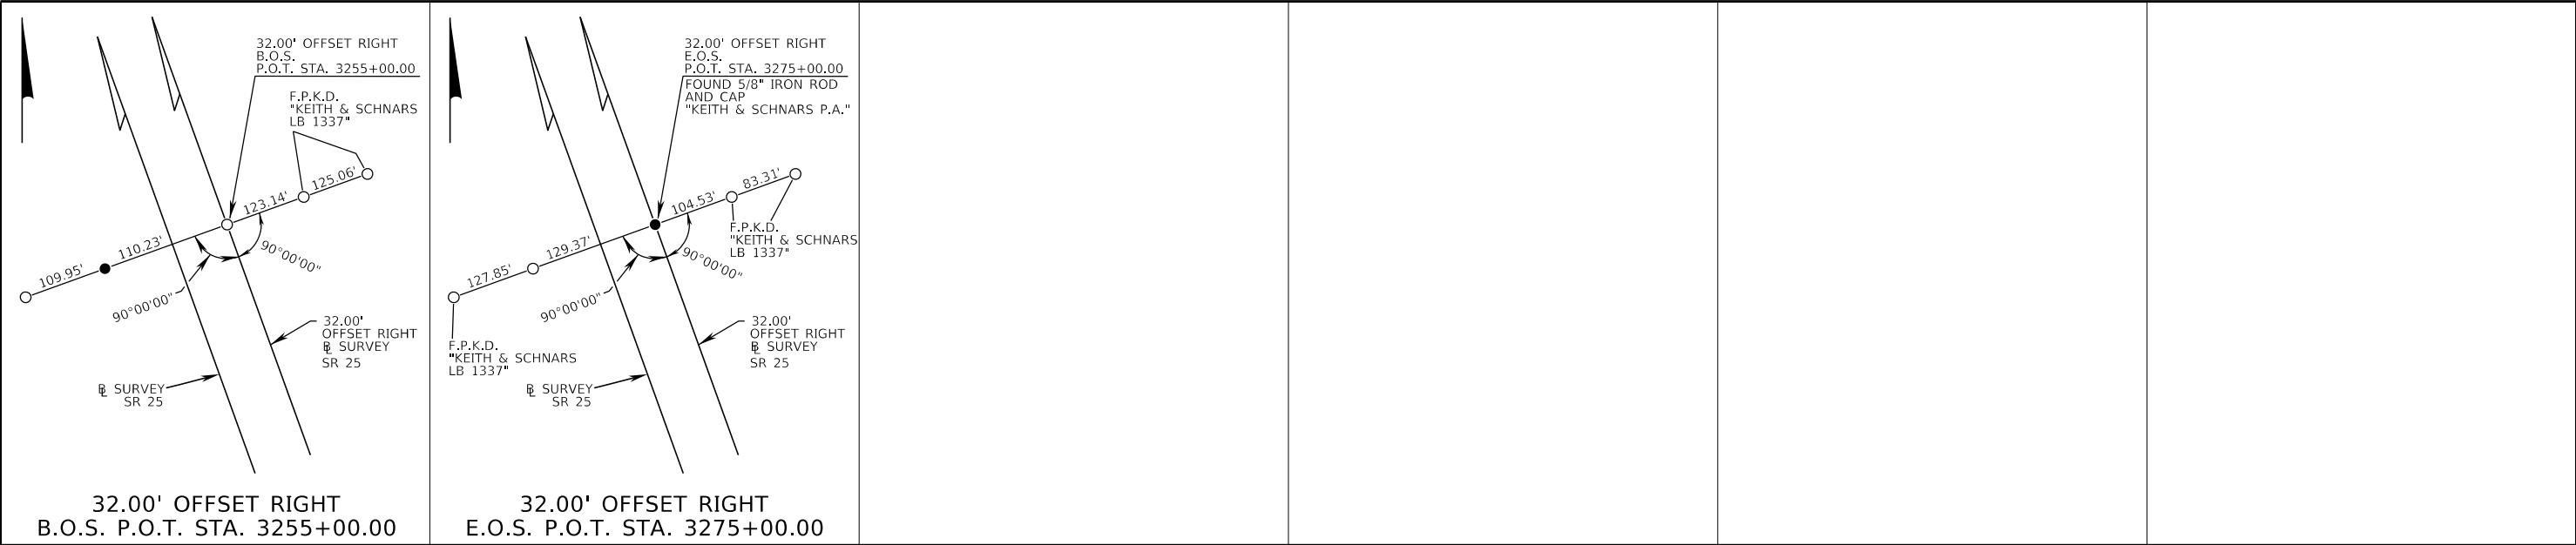

STATION	NORTHING (Y)	EASTING (X)	SCALE FACTOR
32.00' OFFSET RIGHT B.O.S. P.O.T. STA. 3255+00.00	1155616.526	496037.324	0.99997057
32.00' OFFSET RIGHT E.O.S. P.O.T. STA. 3275+00.00	1157520.799	495425.989	0.99997080

LEGEND

- = BASELINE
- B.O.S.

= BEGINNING OF SURVEY
- E.O.S.

= END OF SURVEY
- F.P.K.D.

= FOUND PARKER KALON NAIL AND DISK
- LB

= LICENSED BUSINESS
- P.A.

= PROFESSIONAL ASSOCIATION
- P.O.T.

= POINT ON TANGENT
- SR

= STATE ROAD
- STA.

= STATION
- = SET MAG NAIL & BRASS DISK STAMPED "AIM ENG. LB 3114" UNLESS OTHERWISE NOTED
- = SET 5/8" IRON ROD & PINK CAP STAMPED "LB 3114 REFERENCE" UNLESS OTHERWISE NOTED

PROJECT CONTROL NOTES

1. PROJECT IS BASED ON THE FLORIDA STATE PLANE COORDINATE SYSTEM
NAD 1983 / 2011 HORIZONTAL DATUM, EAST ZONE.
2. ELEVATIONS ARE BASED ON NORTH AMERICAN VERTICAL DATUM OF 1988 (NAVD 88)
3. ALL MEASUREMENTS ARE IN U.S. SURVEY FEET.

REVISIONS				ENGINEER OF RECORD	STATE OF FLORIDA DEPARTMENT OF TRANSPORTATION			PROJECT CONTROL (2)	SHEET NO.
DATE	DESCRIPTION	DATE	DESCRIPTION	SCOTT PECK JUDSON, P.E. LICENSE NUMBER: 92205 FALLER, DAVIS & ASSOCIATES, INC. 1150 ASSEMBLY DRIVE, SUITE 400 TAMPA, FL 33607-4874	ROAD NO.	COUNTY	FINANCIAL PROJECT ID		7
					SR 25	HIGHLANDS	451362-1-52-02		

THE OFFICIAL RECORD OF THIS SHEET IS THE ELECTRONIC FILE DIGITALLY SIGNED AND SEALED UNDER RULE 61G15-23.004, F.A.C.

REVISIONS		ENGINEER OF RECORD		STATE OF FLORIDA DEPARTMENT OF TRANSPORTATION			PROJECT CONTROL (3)	SHEET NO.
DATE	DESCRIPTION	DATE	DESCRIPTION					
			SCOTT PECK JUDSON, P.E. LICENSE NUMBER: 92205 FALLER, DAVIS & ASSOCIATES, INC. 1150 ASSEMBLY DRIVE, SUITE 400 TAMPA, FL 33607-4874	ROAD NO.	COUNTY	FINANCIAL PROJECT ID		8
				SR 25	HIGHLANDS	451362-1-52-02		

Florida Department of Transportation District One
Vertical Control Data Sheet


DATUM
NGVD 1929 X
NAVD 1988 X

Monument Name or Designation: BM 30 Elevation Feet: 140.458'
State Road No.: S.R. 25 / U.S. 27 County: HIGHLANDS
Section: 23 Township: 34 S Range: 28 E Roadway Section I.D.: 09030-000
Establishing Firm: KEITH AND SCHNARS, P.A. Field Book No.: 505002
Established: Recovered: 10/10/23 Financial Project ID: 451362-1

State Plane Coordinates: N (Y): = 1154578 E (X): = 496468
(Nearest Foot)
Base Line Station and Offset: STA. 3243+80, RIGHT 124.7
Description of Monument: FOUND 4" X 4" CONCRETE MONUMENT WITH BRASS
F.D.O.T. DISK STAMPED "BM 30"

Distance and Direction from Nearest Intersection: 0.42 MILES SOUTHEAST OF
THE INTERSECTION OF S.R. 25 / U.S. 27 AND SEBRING PARKWAY.

Field Location Sketch

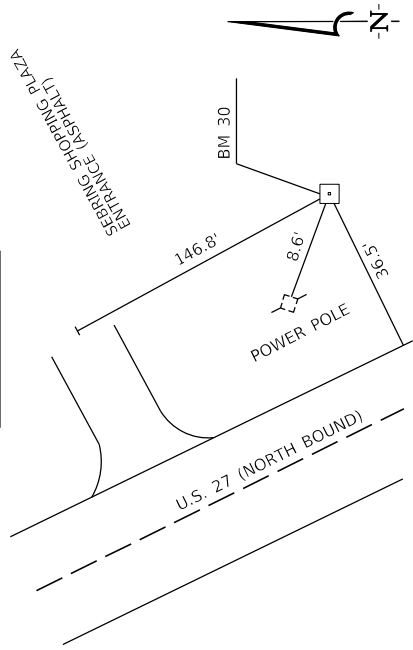

Florida Department of Transportation District One
Vertical Control Data Sheet


DATUM
NGVD 1929 X
NAVD 1988 X

Monument Name or Designation: BM 3263 Elevation Feet: 143.202'
State Road No.: S.R. 25 / U.S. 27 County: HIGHLANDS
Section: 23 Township: 34 S Range: 28 E Roadway Section I.D.: 09030-000
Establishing Firm: KEITH AND SCHNARS, P.A. Field Book No.: 505002
Established: Recovered: 10/10/23 Financial Project ID: 451362-1

State Plane Coordinates: N (Y): = 1156486 E (X): = 495873
(Nearest Foot)
Base Line Station and Offset: STA. 3263+78, RIGHT 140.9
Description of Monument: FOUND 4"x4" CONCRETE MONUMENT WITH BRASS
F.D.O.T. DISK NOT STAMPED

Distance and Direction from Nearest Intersection: 0.04 MILES SOUTHEAST OF
THE INTERSECTION OF S.R. 25 / U.S. 27 AND SEBRING PARKWAY.

Field Location Sketch

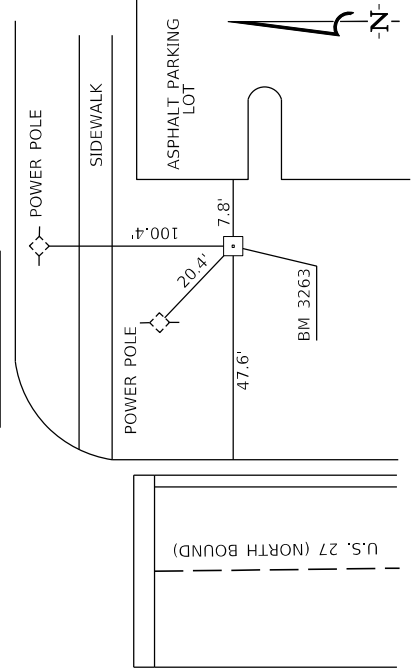

Florida Department of Transportation District One
Vertical Control Data Sheet


DATUM
NGVD 1929 X
NAVD 1988 X

Monument Name or Designation: BM 33 Elevation Feet: 136.823'
State Road No.: S.R. 25 / U.S. 27 County: HIGHLANDS
Section: 14 Township: 34 S Range: 28 E Roadway Section I.D.: 09030-000
Establishing Firm: KEITH AND SCHNARS, P.A. Field Book No.: 505002
Established: Recovered: 10/10/23 Financial Project ID: 451362-1

State Plane Coordinates: N (Y): = 1157460 E (X): = 495544
(Nearest Foot)
Base Line Station and Offset: STA. 3274+06, RIGHT 125.5
Description of Monument: FOUND 4"x4" CONCRETE MONUMENT WITH BRASS
F.D.O.T. DISK STAMPED "BM 33"

Distance and Direction from Nearest Intersection: 0.17 MILES NORTHWEST OF
THE INTERSECTION OF S.R. 25 / U.S. 27 AND SEBRING PARKWAY.

Field Location Sketch

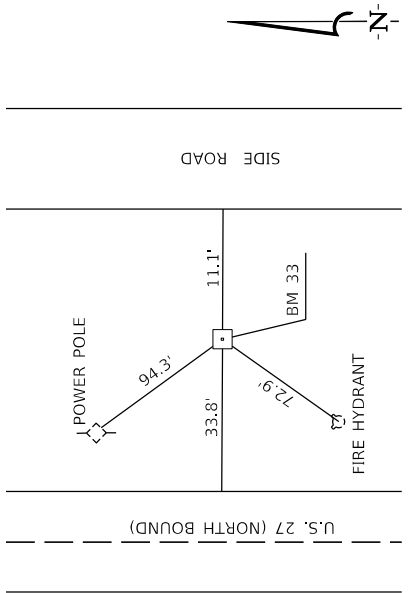

Florida Department of Transportation District One
Vertical Control Data Sheet


DATUM
NGVD 1929 X
NAVD 1988 X

Monument Name or Designation: BM 31 RESET Elevation Feet: 144.661'
State Road No.: S.R. 25 / U.S. 27 County: HIGHLANDS
Section: 23 Township: 34 S Range: 28 E Roadway Section I.D.: 09030-000
Establishing Firm: AIM ENG. & SURVEYING, INC. Field Book No.: 505002
Established: 10/10/23 Recovered: Financial Project ID: 451362-1

State Plane Coordinates: N (Y): = 1155273 E (X): = 496029
(Nearest Foot)
Base Line Station and Offset: STA. 3251+75, LEFT 81.4'
Description of Monument: SET 4"x4" CONCRETE MONUMENT WITH ALUMINUM
F.D.O.T. DISK STAMPED "BM 31 RESET"

Distance and Direction from Nearest Intersection: 0.22 MILES SOUTHEAST OF
THE INTERSECTION OF S.R. 25 / U.S. 27 AND SEBRING PARKWAY.

Field Location Sketch

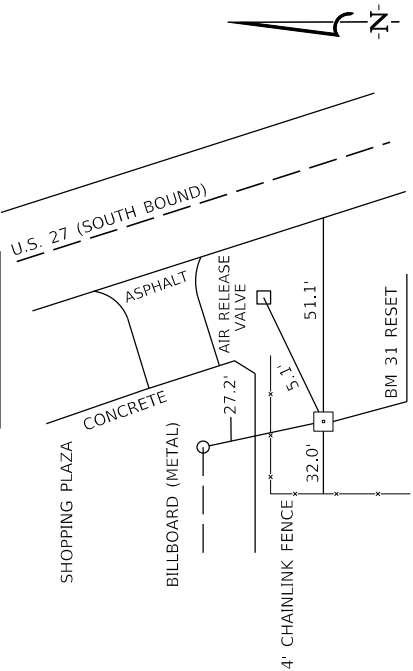

Florida Department of Transportation District One
Vertical Control Data Sheet


DATUM
NGVD 1929 X
NAVD 1988 X

Monument Name or Designation: BM 3280 Elevation Feet: 132.885'
State Road No.: S.R. 25 / U.S. 27 County: HIGHLANDS
Section: 14 Township: 34 S Range: 28 E Roadway Section I.D.: 09030-000
Establishing Firm: KEITH AND SCHNARS, P.A. Field Book No.: 505002
Established: Recovered: 10/10/23 Financial Project ID: 451362-1

State Plane Coordinates: N (Y): = 1158082 E (X): = 495399
(Nearest Foot)
Base Line Station and Offset: STA. 3280+43, RIGHT 177.5'
Description of Monument: FOUND 4"x4" CONCRETE MONUMENT WITH BRASS
F.D.O.T. DISK NOT STAMPED

Distance and Direction from Nearest Intersection: 0.29 MILES NORTHWEST OF
THE INTERSECTION OF S.R. 25 / U.S. 27 AND SEBRING PARKWAY.

Field Location Sketch

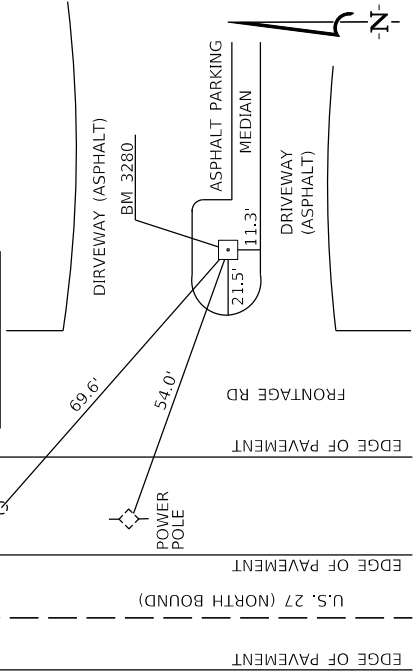

Florida Department of Transportation District One
Vertical Control Data Sheet


DATUM
NGVD 1929 X
NAVD 1988 X

Monument Name or Designation: BM 3291 Elevation feet: 134.912'
State Road No.: S.R. 25 / U.S. 27 County: HIGHLANDS
Section: 14 Township: 34 S Range: 28 E Roadway Section I.D.: 09030-000
Establishing Firm: KEITH AND SCHNARS, P.A. Field Book No.: 505002
Established: Recovered: 10/10/23 Financial Project ID: 451362-1

State Plane Coordinates: N (Y): = 1159136 E (X): = 495001
(Nearest Foot)
Base Line Station and Offset: STA. 3291+68, RIGHT 121.0
Description of Monument: FOUND 4"x4" CONCRETE MONUMENT WITH BRASS
F.D.O.T. DISK NOT STAMPED

Distance and Direction from Nearest Intersection: 0.50 MILES NORTHWEST OF
THE INTERSECTION OF S.R. 25 / U.S. 27 AND SEBRING PARKWAY.

Field Location Sketch

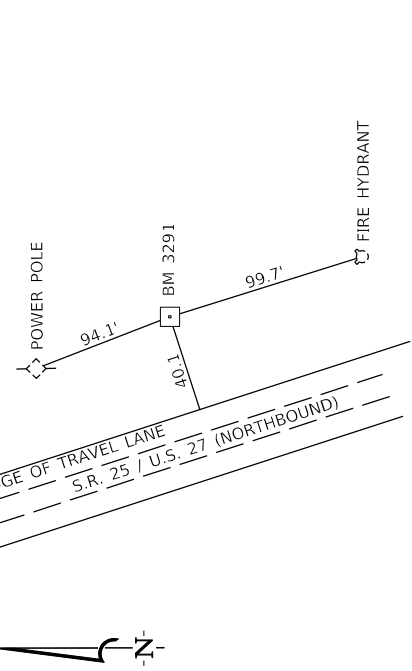

GENERAL NOTES

1.
- ALL SURVEY INFORMATION WAS OBTAINED FROM A LICENSED FLORIDA PROFESSIONAL SURVEYOR AND MAPPER AND UTILIZED AS SUPPORTING DATA IN THE PRODUCTION OF DESIGN PLANS AND FOR CONSTRUCTION ON SUBJECT PROJECT. THE PROFESSIONAL SURVEYOR AND MAPPER OF RECORD IS:
BOB POTTER, P.S.M.
P.S.M. NO.: 5688
AIM ENGINEERING & SURVEYING, INC.
2161 FOWLER STREET, SUITE 100
FORT MYERS, FL 33901
CERTIFICATE OF AUTHORIZATION NO.: 3114

PAY ITEM NOTES

- 108-2
- PROVIDE VIBRATION MONITORING FOR EYE EXPRESS LOCATED AT 3600 US HWY 27 N DURING EMBANKMENT AND ASPHALT COMPACTION OPERATIONS.

UTILITY NOTES

1.
- THE LOCATION(S) OF THE UTILITIES SHOWN IN THE PLANS (INCLUDING THOSE DESIGNATED Vv, Vh, AND Vvh) ARE BASED ON LIMITED INVESTIGATION TECHNIQUES AND SHOULD BE CONSIDERED APPROXIMATE ONLY. THE VERIFIED LOCATIONS/ELEVATIONS APPLY ONLY AT THE POINTS SHOWN. INTERPOLATIONS BETWEEN THESE POINTS HAVE NOT BEEN VERIFIED.
2.
- UTILITY/AGENCY OWNERS:

COMPANY	CONTACT	TELEPHONE NUMBERS	EMAIL ADDRESS
CENTURYLINK COMMUNICATIONS, LLC	BRIAN WILLIAMS	863-385-9049	BRIAN.WILLIAMS@LUMEN.COM
CITY OF SEBRING - WASTEWATER	ERIC DANIELSON	863-471-5156	ERICDANIELSON@MYSEBRING.COM
CITY OF SEBRING - WATER	KIM SHANDS	863-471-5113	KIMSHANDS@MYSEBRING.COM
COMCAST	WESLEY VAUGHN	863-265-9084	WESLEY_VAUGHN@COMCAST.COM
DUKE ENERGY CORPORATION DISTRIBUTION	MARK MANNER	863-241-1663	MARK.MANNER@DUKE-ENERGY.COM
DUKE ENERGY CORPORATION TRANSMISSION	DOUG REED	727-332-9403	DEFTRANSMISSIONGOV@DUKE-ENERGY.COM
LEVEL 3 COMMUNICATIONS, LLC	FRANCISCO AZURI	786-266-1713	FRANCISCO.AZURI@LUMEN.COM
SEBRING GAS SYSTEM	CAMERON MENZIE	863-385-0194	CMENZIE@FLORIDASBESTGAS.COM

NOTES TO REVIEWERS

1.
- FPID 452621-1-52-01 OVERLAPS THIS PROJECT AND WILL BE LET TOGETHER WITH FPIIDS 451362-1-52-02, 451270-1-52-01, 451361-1-52-01, AND 455182-1-52-01. FPID 451362-1-52-02 IS THE LEAD PROJECT.
2.
- DESIGN CHANGES SINCE PHASE II INCLUDE:

A.

THE US 27 MILLING & RESURFACING HAS BEEN MOVED TO FPID 452621-1-52-01.

B.


THE SE PEDESTRIAN ISLAND AT THE INTERSECTION OF US 27 AND SEBRING PARKWAY HAS BEEN REDUCED IN SIZE TO ACCOMODATE A LARGER DESIGN VEHICLE.

C.


THE EAST END OF THE SEBRING PARKWAY MEDIAN ISLAND HAS BEEN SHORTENED TO ALLOW TRUCKS EXITING PUBLIX (SB TO WB) TO TURN RIGHT.

REVISIONS				ENGINEER OF RECORD	STATE OF FLORIDA DEPARTMENT OF TRANSPORTATION			GENERAL NOTES	SHEET NO.
DATE	DESCRIPTION	DATE	DESCRIPTION	SCOTT PECK JUDSON, P.E. LICENSE NUMBER: 92205 FALLER, DAVIS & ASSOCIATES, INC 1150 ASSEMBLY DRIVE, SUITE 400 TAMPA, FL 33607-4874	ROAD NO.	COUNTY	FINANCIAL PROJECT ID		9
					SR 25	HIGHLANDS	451362-1-52-02		

SR 25 (US 27)

 

GRAND PRIX DR.

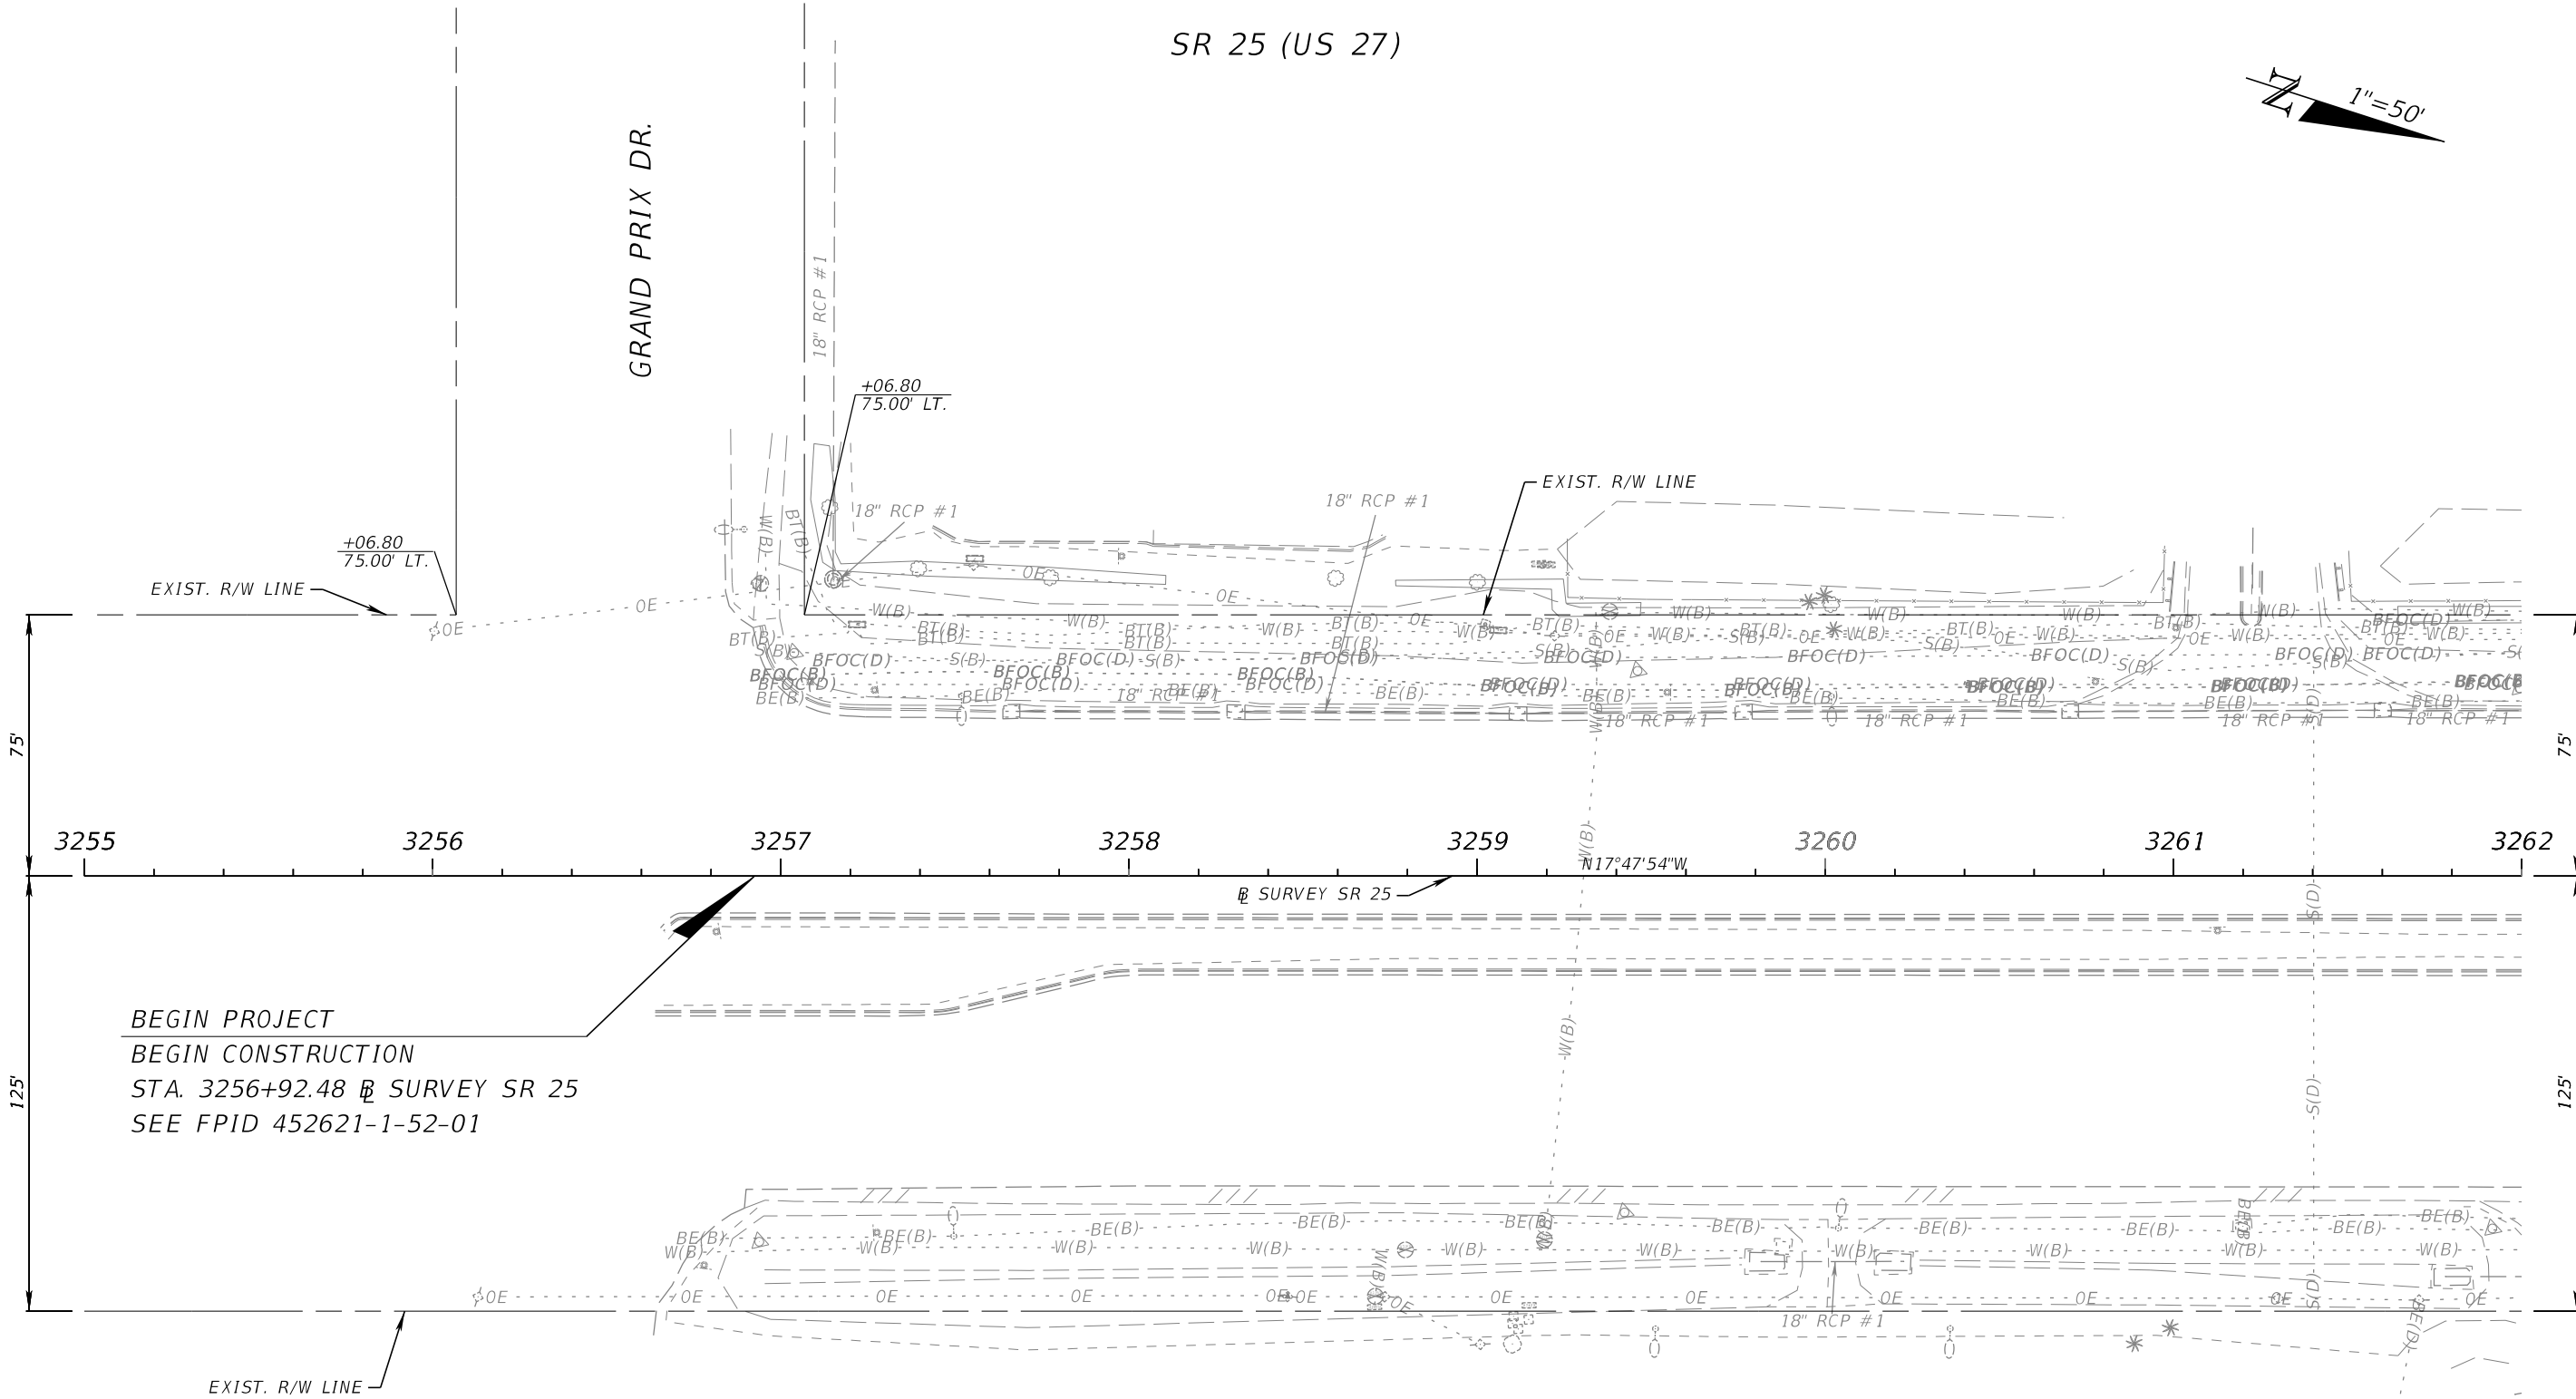


BEGIN PROJECT
BEGIN CONSTRUCTION
STA. 3256+92.48 @ SURVEY SR 25
SEE FPID 452621-1-52-01

11/6/2025 1:48:24 PM sjudson
X:\FDOT\45136213202_Roadway\PLAN\RD01.dgn

REVISIONS				ENGINEER OF RECORD		STATE OF FLORIDA DEPARTMENT OF TRANSPORTATION			ROADWAY PLAN (1)	SHEET NO.
DATE	DESCRIPTION	DATE	DESCRIPTION	SCOTT PECK JUDSON, P.E. LICENSE NUMBER: 92205 FALLER, DAVIS & ASSOCIATES, INC 1150 ASSEMBLY DRIVE, SUITE 400 TAMPA, FL 33607-4874		ROAD NO.	COUNTY	FINANCIAL PROJECT ID		
						SR 25	HIGHLANDS	451362-1-52-02		10



THE OFFICIAL RECORD OF THIS SHEET IS THE ELECTRONIC FILE DIGITALLY SIGNED AND SEALED UNDER RULE 61G15-23.004, F.A.C.

11/6/2025 1:48:30 PM sjudson
X:\FDOT\45136213202 Roadway\PLAN\RD01.dgn

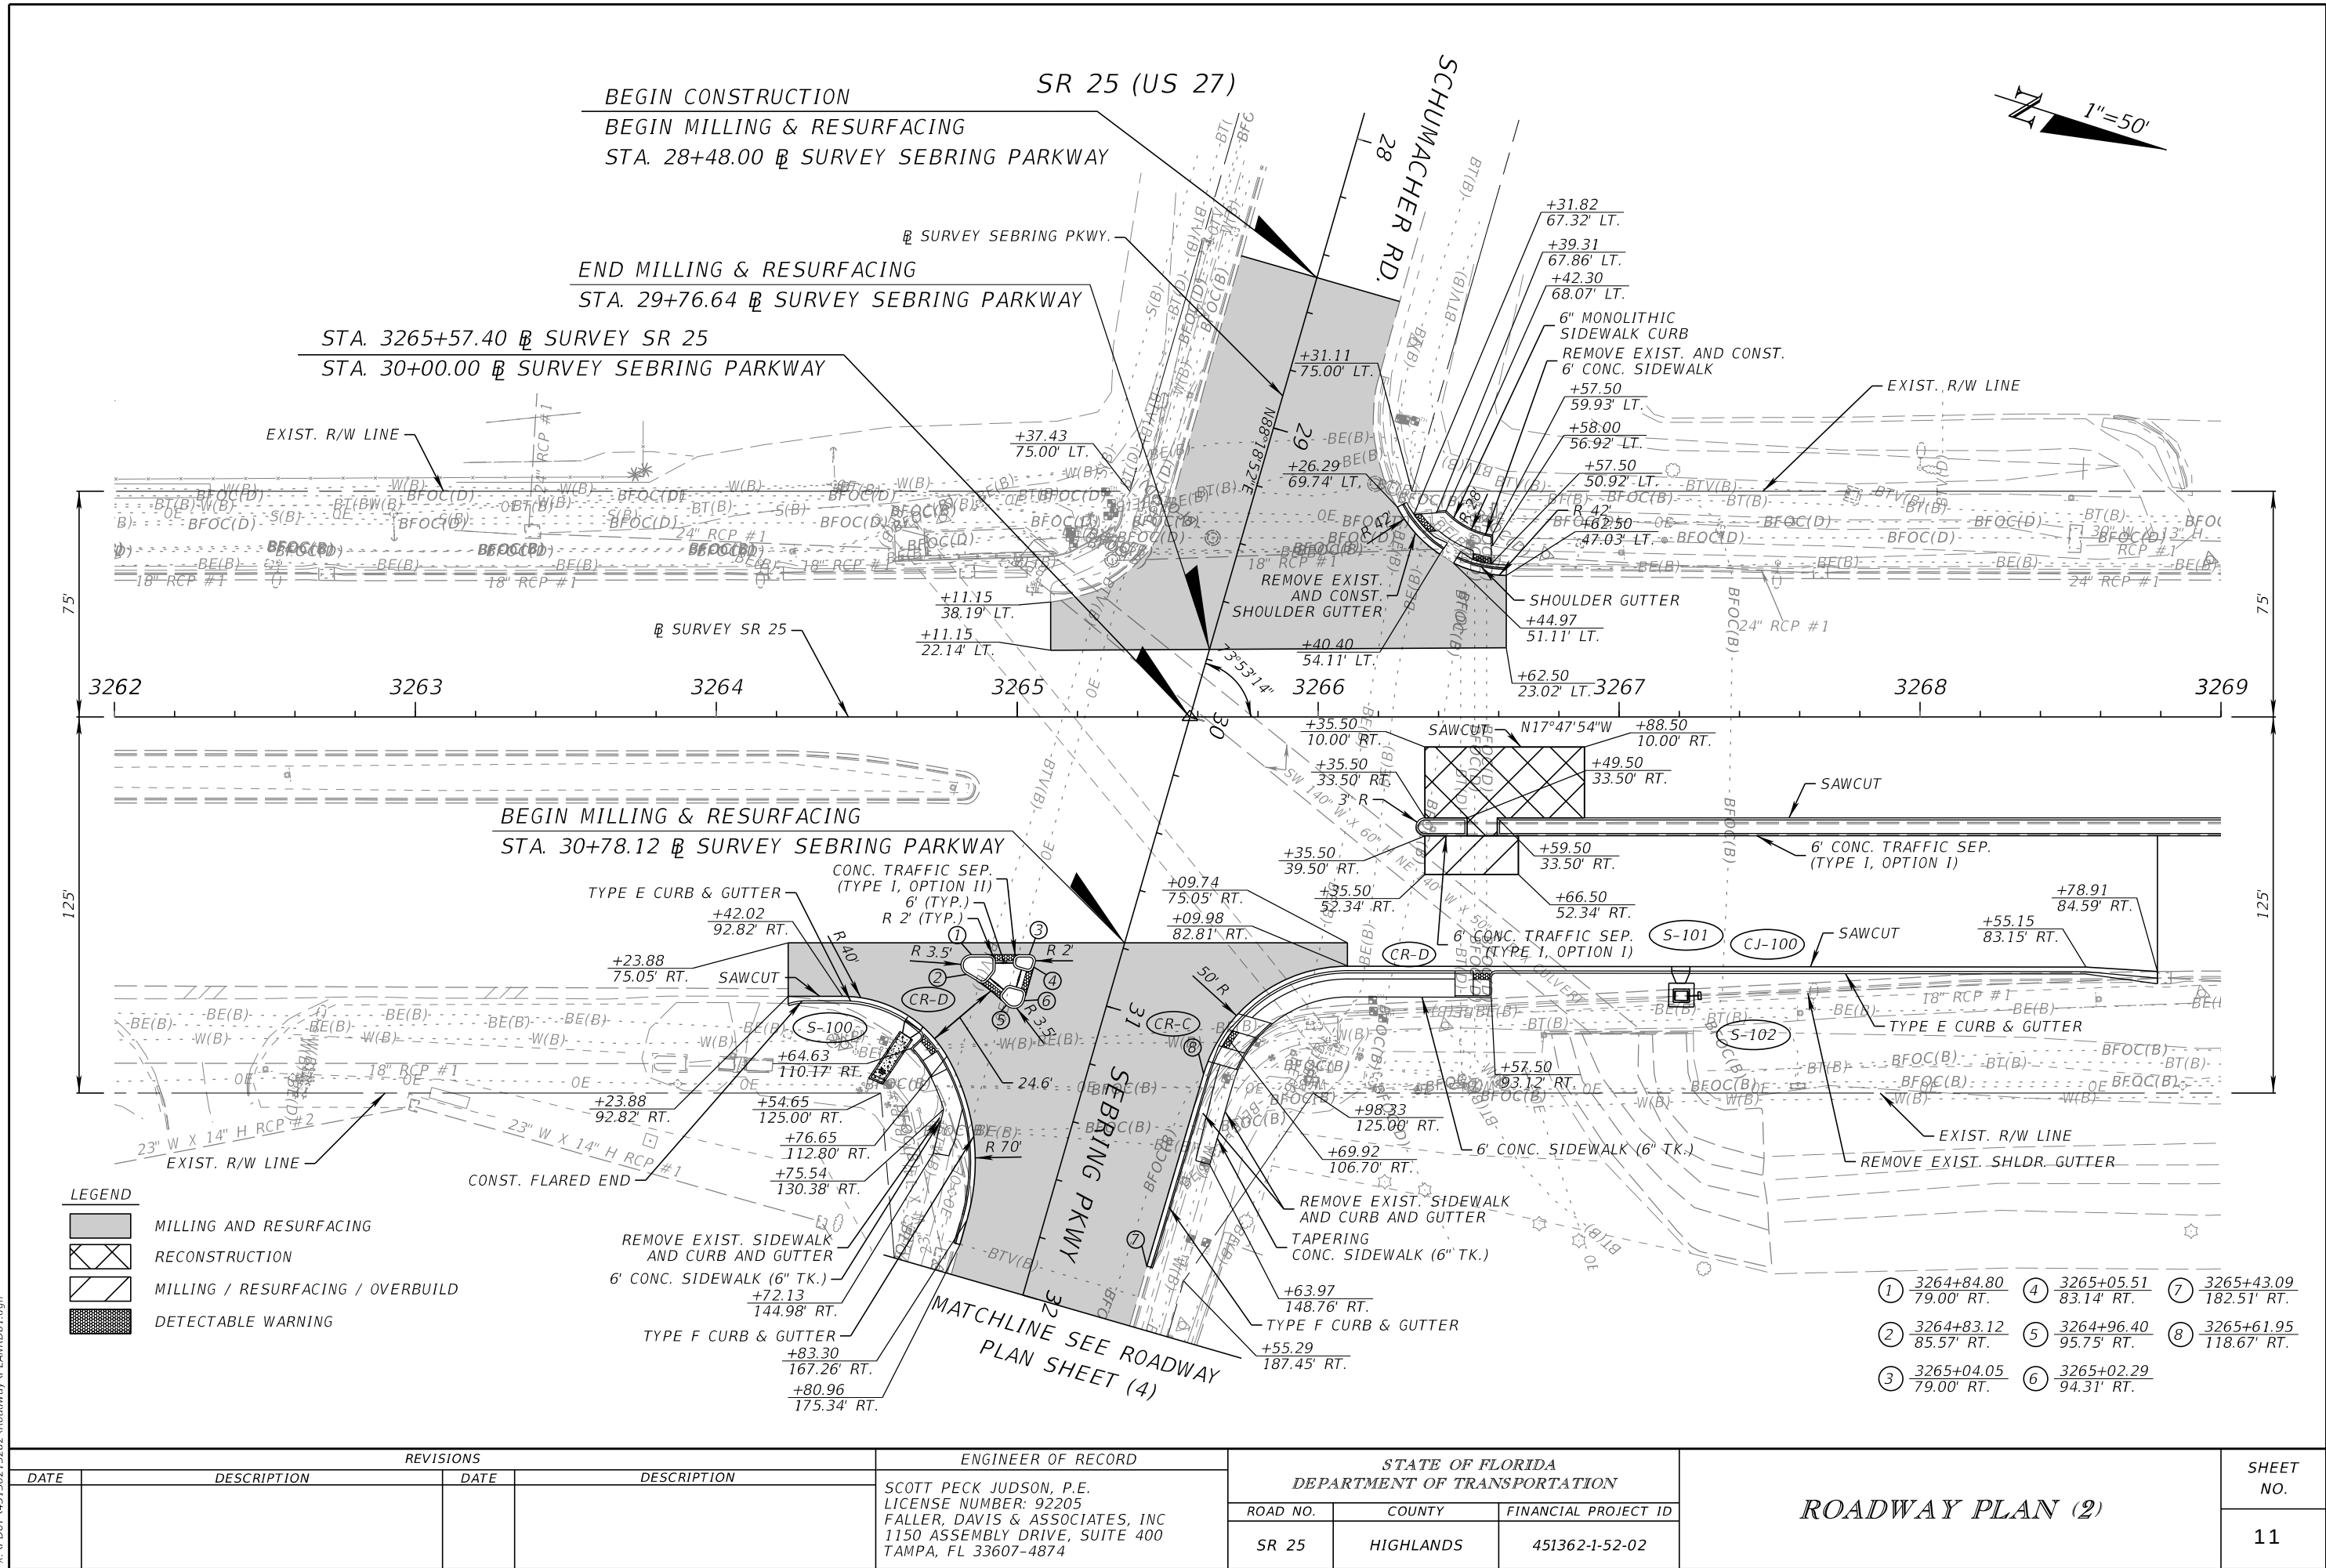

THE OFFICIAL RECORD OF THIS SHEET IS THE ELECTRONIC FILE DIGITALLY SIGNED AND SEALED UNDER RULE 61G15-23.004, F.A.C.

SR 25 (US 27)

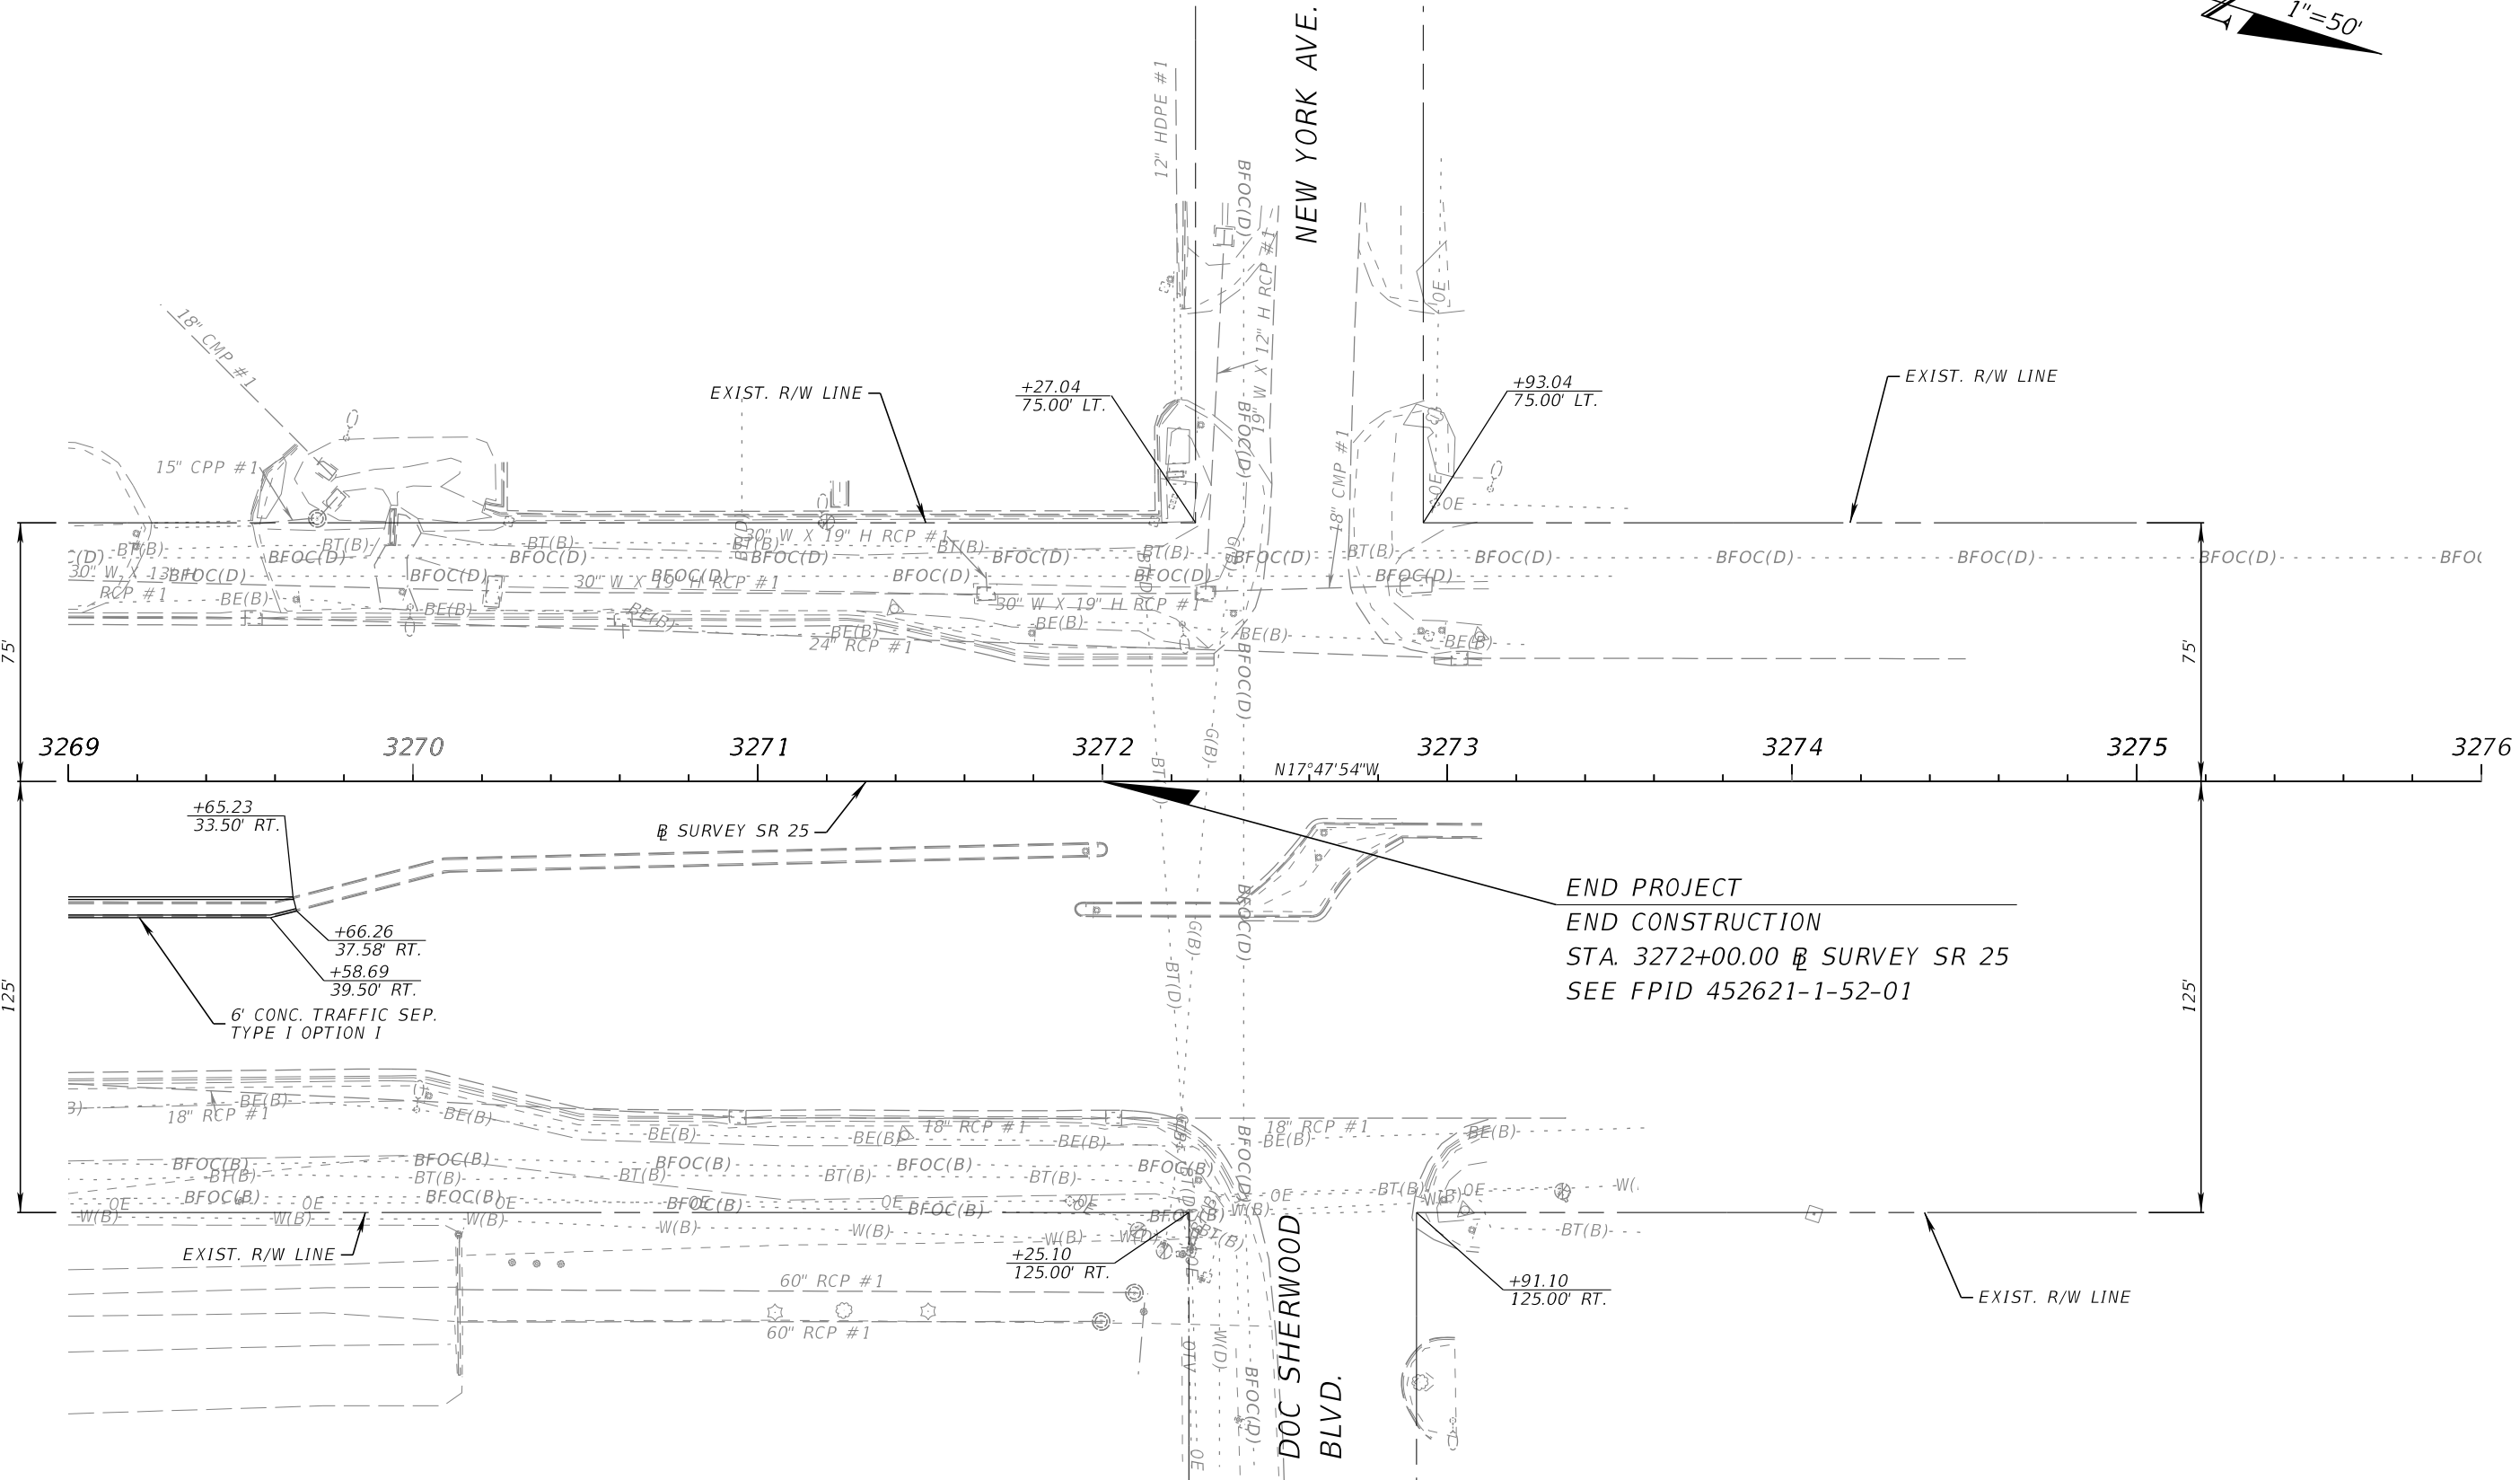 


11/6/2025 1:48:33 PM sjudson X:\FDOT\45136213202_Roadway\PLAN\RD01.dgn

REVISIONS				ENGINEER OF RECORD		STATE OF FLORIDA DEPARTMENT OF TRANSPORTATION			ROADWAY PLAN (3)	SHEET NO.
DATE	DESCRIPTION			SCOTT PECK JUDSON, P.E. LICENSE NUMBER: 92205 FALLER, DAVIS & ASSOCIATES, INC 1150 ASSEMBLY DRIVE, SUITE 400 TAMPA, FL 33607-4874		ROAD NO.	COUNTY	FINANCIAL PROJECT ID		
						SR 25	HIGHLANDS	451362-1-52-02		12

THE OFFICIAL RECORD OF THIS SHEET IS THE ELECTRONIC FILE DIGITALLY SIGNED AND SEALED UNDER RULE 61G15-23.004, F.A.C.

SEBRING PKWY.

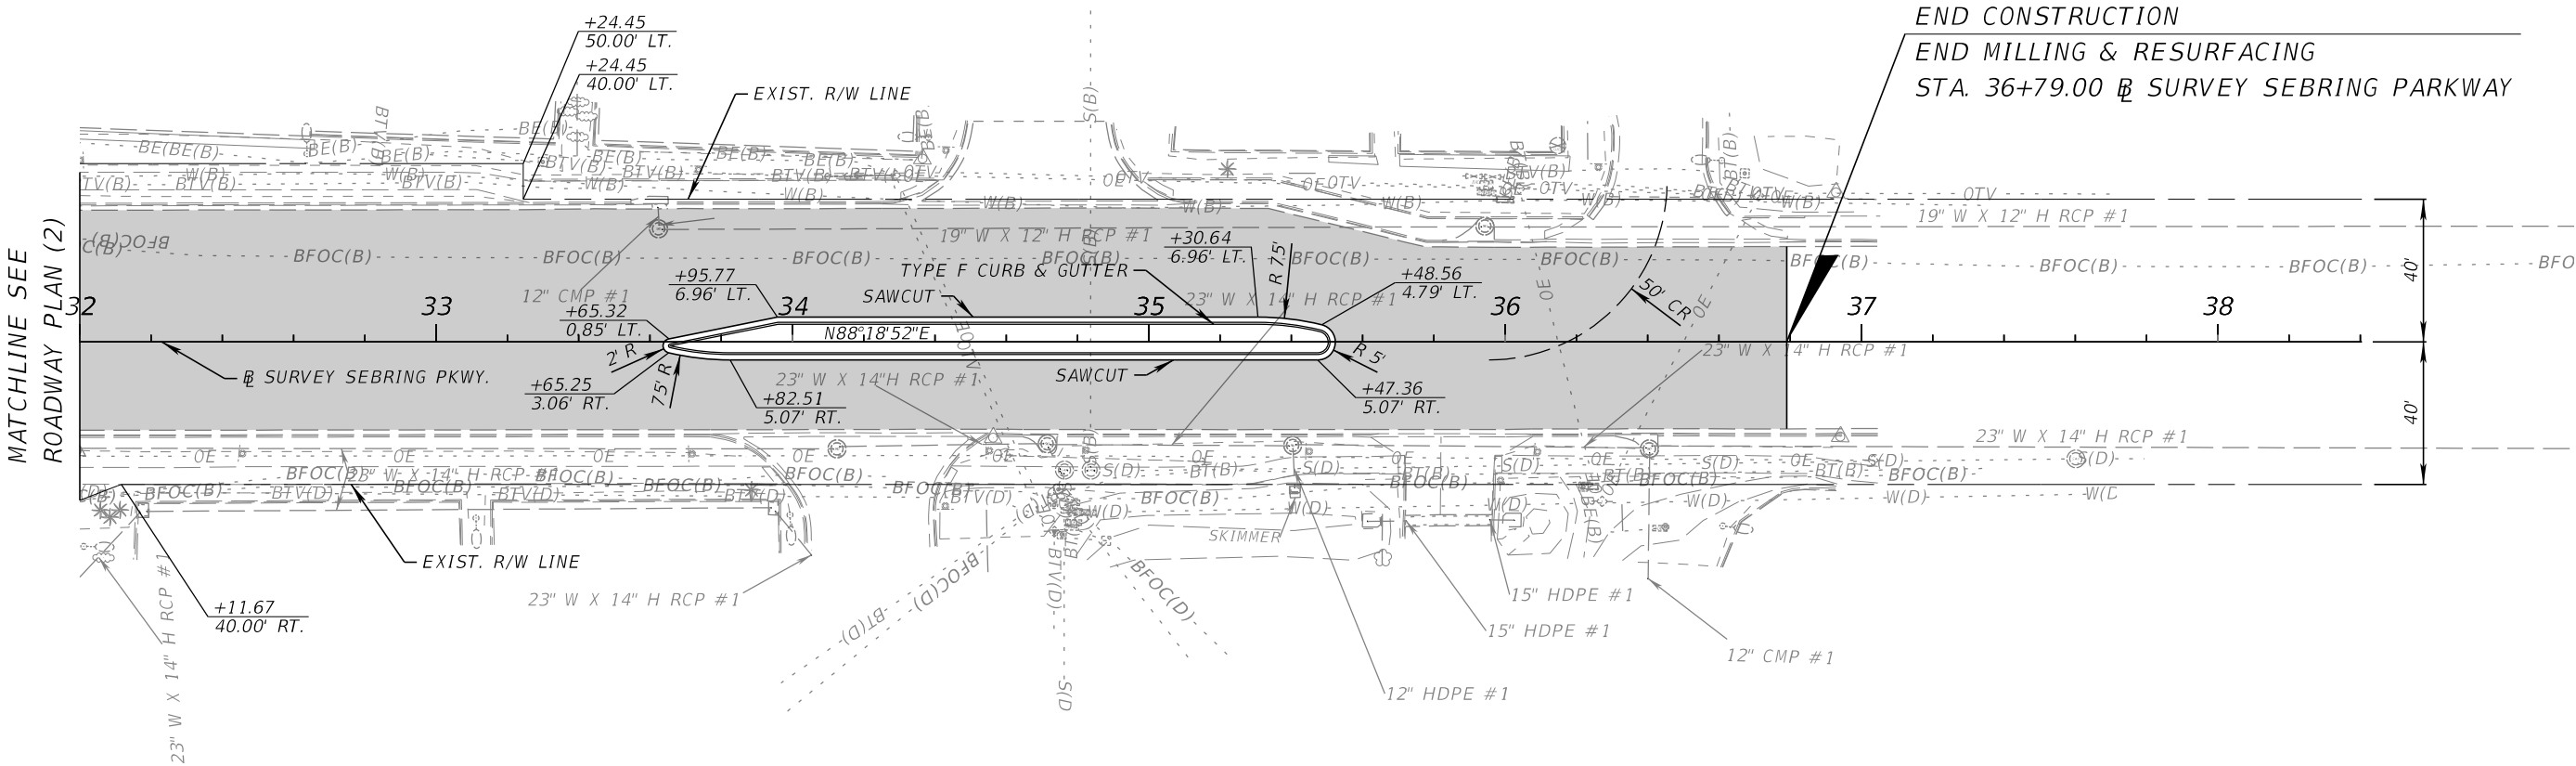

LEGEND

MILLING AND RESURFACING

REVISIONS				ENGINEER OF RECORD	STATE OF FLORIDA DEPARTMENT OF TRANSPORTATION			ROADWAY PLAN (4)	SHEET NO.
DATE	DESCRIPTION	DATE	DESCRIPTION	SCOTT PECK JUDSON, P.E. LICENSE NUMBER: 92205 FALLER, DAVIS & ASSOCIATES, INC 1150 ASSEMBLY DRIVE, SUITE 400 TAMPA, FL 33607-4874					
					ROAD NO.	COUNTY	FINANCIAL PROJECT ID		13
					SR 25	HIGHLANDS	451362-1-52-02		

11/6/2025 1:48:34 PM sjudson
X:\FDOT\451362\13202 Roadway\PLAN\RD01.dgn



THE OFFICIAL RECORD OF THIS SHEET IS THE ELECTRONIC FILE DIGITALLY SIGNED AND SEALED UNDER RULE 61G15-23.004, F.A.C.

11/6/2025 1:49:36 PM sjudson
X:\FDOT\451362\13202\Drawings\DRDTRD01.dgn

STA. 3265+57.40 @ SURVEY-SR 25

STA. 30+00.00 @ SURVEY SEBRING PARKWAY

CONST. 19' x 5' OF 4"
REINF. CONC. DT PAVT.
WITH 2' TOE WALL (6" T)

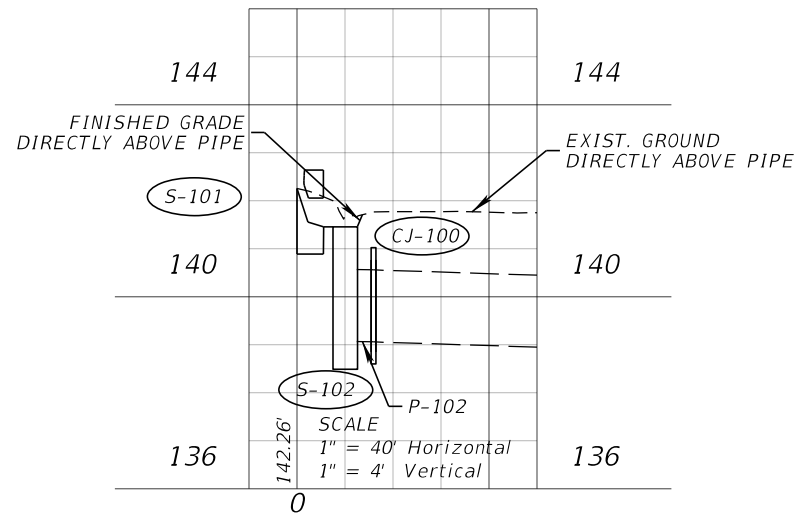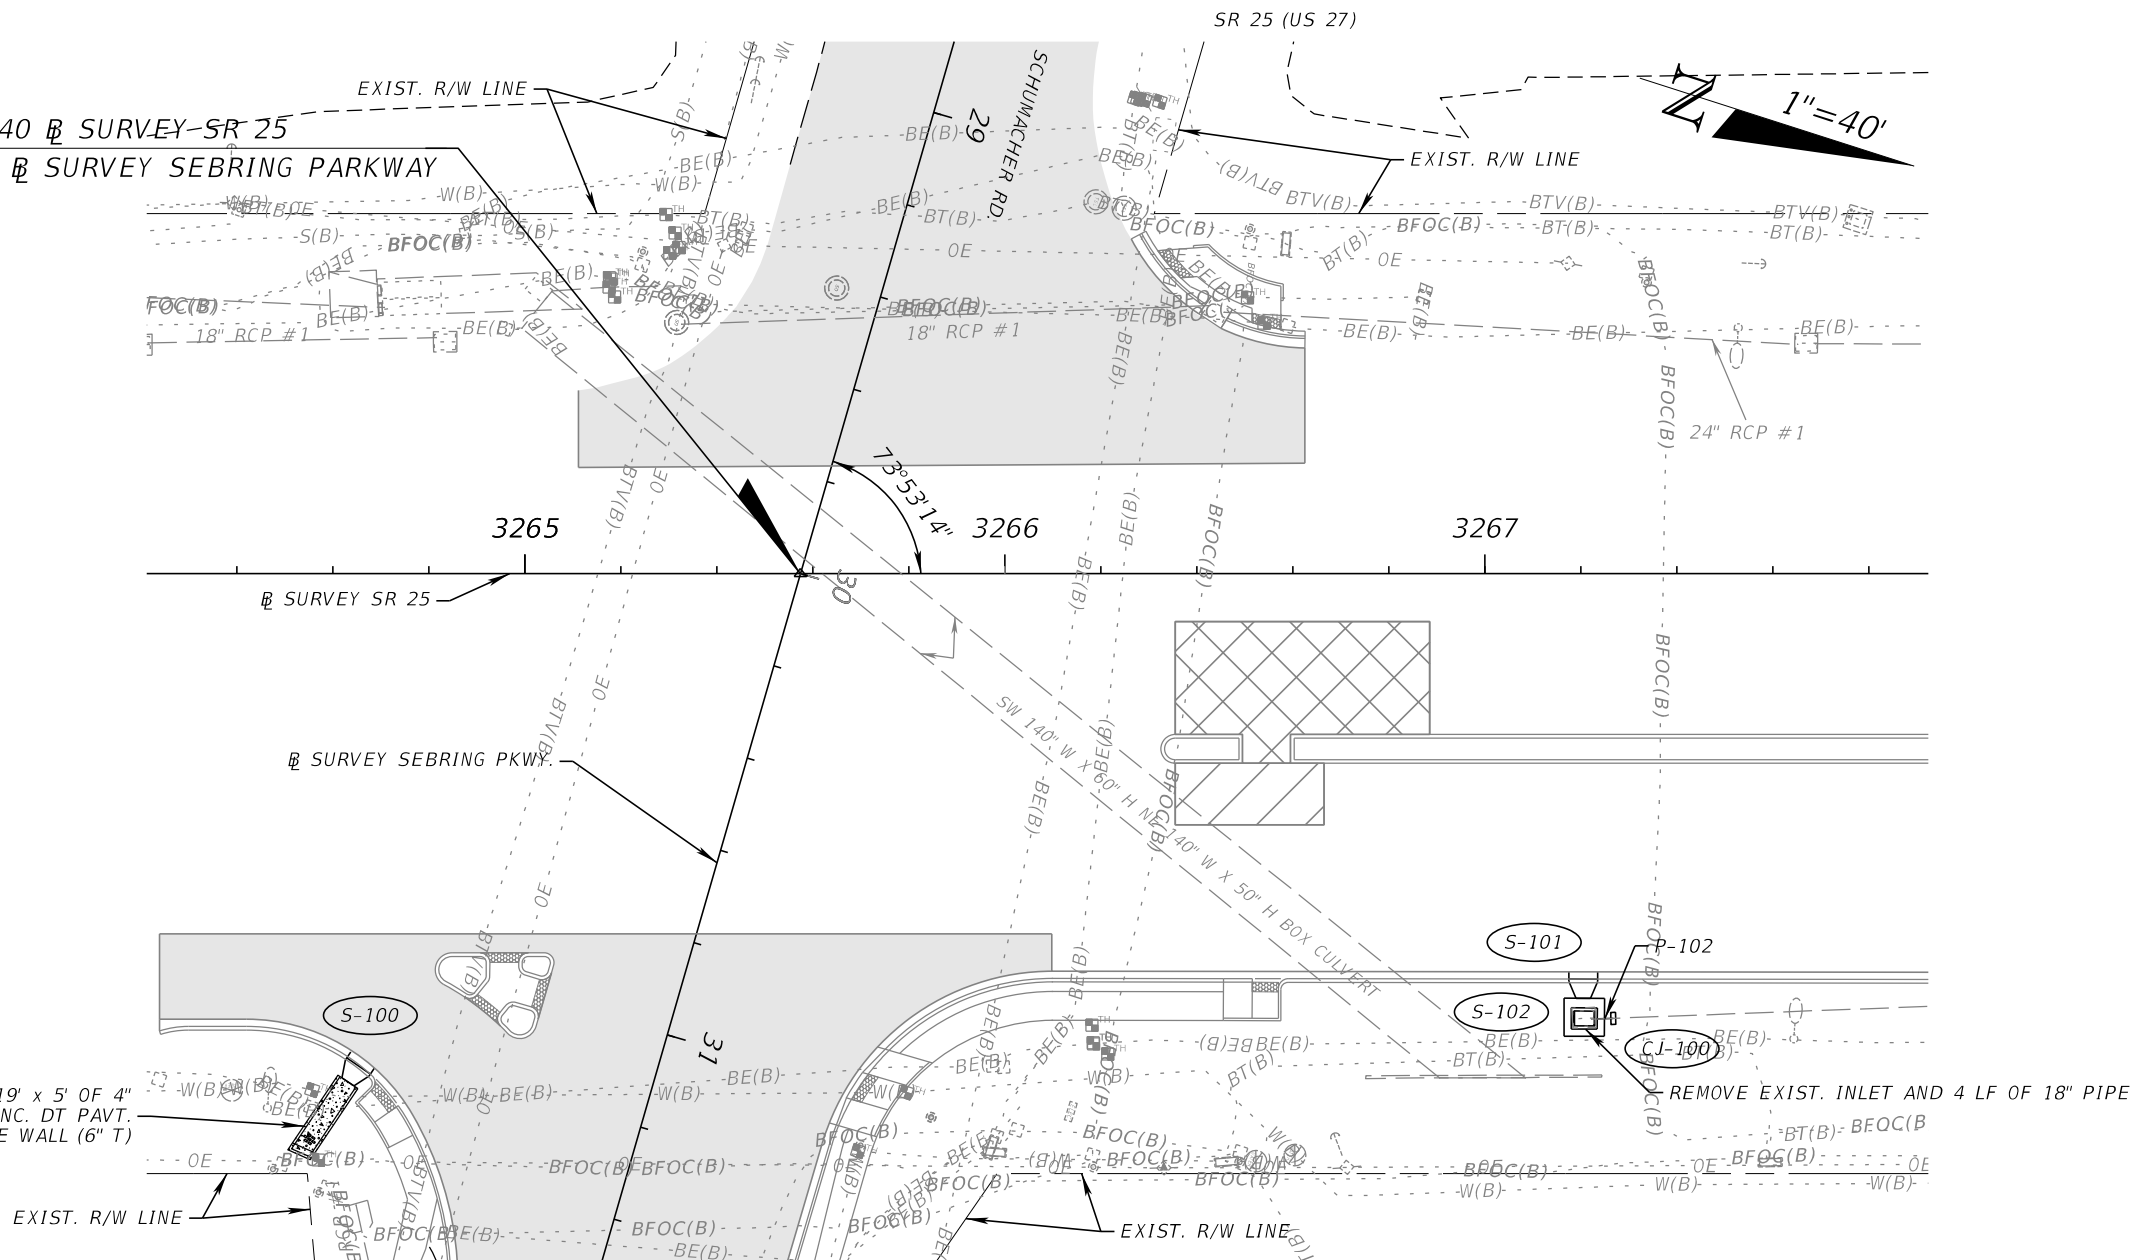

REVISIONS				ENGINEER OF RECORD			STATE OF FLORIDA DEPARTMENT OF TRANSPORTATION			DRAINAGE STRUCTURES	SHEET NO. 14
DATE	DESCRIPTION	DATE	DESCRIPTION	TAMMY M. KREISLE, P.E. LICENSE NUMBER: 61731 FALLER, DAVIS & ASSOCIATES, INC 1150 ASSEMBLY DRIVE, SUITE 400 TAMPA, FL 33607-4874			ROAD NO.	COUNTY	FINANCIAL PROJECT ID		
							SR 25	HIGHLANDS	451362-1-52-02		

THE OFFICIAL RECORD OF THIS SHEET IS THE ELECTRONIC FILE DIGITALLY SIGNED AND SEALED UNDER RULE 61G15-23.004, F.A.C.

11/6/2025 1:49:40 PM sjudson
X:\FDOT\45136213202\Drawings\DRD\DRD02.dgn




Structure Data Table									
Label	Baseline Feature	Baseline Station (ft)	Baseline Offset (ft)	Structure Type	CONC. DITCH PAVT. (4" T) (SY)	FDOT Standard Plans (400 index series) Notes	Remarks	Reference Point Elevation (ft)	-Pipe-Label
S-100	⚡ SURVEY SR 25	3264+66	101.31	CLOSED FLUME INLET	23.4	425-061, TYPE II		142.28	
S-101	⚡ SURVEY SR 25	3267+21	82.96	CLOSED FLUME INLET		425-061, TYPE II		142.26	
S-102	⚡ SURVEY SR 25	3267+21	92.66	DBI TYPE D		425-052	CAST-IN-PLACE W. 7.9' x 8.42' CONC. APRON	141.47	
									(Out) P-102

Pipe Data Table								
Label	Barrels	Length (Construction) (ft)	Size	Start Node (Upper)	Start Invert (ft)	Stop Node (Lower)	Stop Invert (ft)	Optional Pipe
P-102	1	4	18 inch	S-102	139.07	CJ-100	139.06	Match Exist.

REVISIONS				ENGINEER OF RECORD	STATE OF FLORIDA DEPARTMENT OF TRANSPORTATION			DRAINAGE STRUCTURES DATA
DATE	DESCRIPTION	DATE	DESCRIPTION	TAMMY M. KREISLE, P.E. LICENSE NUMBER: 61731 FALLER, DAVIS & ASSOCIATES, INC 1150 ASSEMBLY DRIVE, SUITE 400 TAMPA, FL 33607-4874	ROAD NO.	COUNTY	FINANCIAL PROJECT ID	
					SR 25	HIGHLANDS	451362-1-52-02	

THE OFFICIAL RECORD OF THIS SHEET IS THE ELECTRONIC FILE DIGITALLY SIGNED AND SEALED UNDER RULE 61G15-23.004, F.A.C.

11/6/2025 1:49:56 PM sjudson
X:\FDOT\451362\13202_Roadway\RD\SRD01.dgn

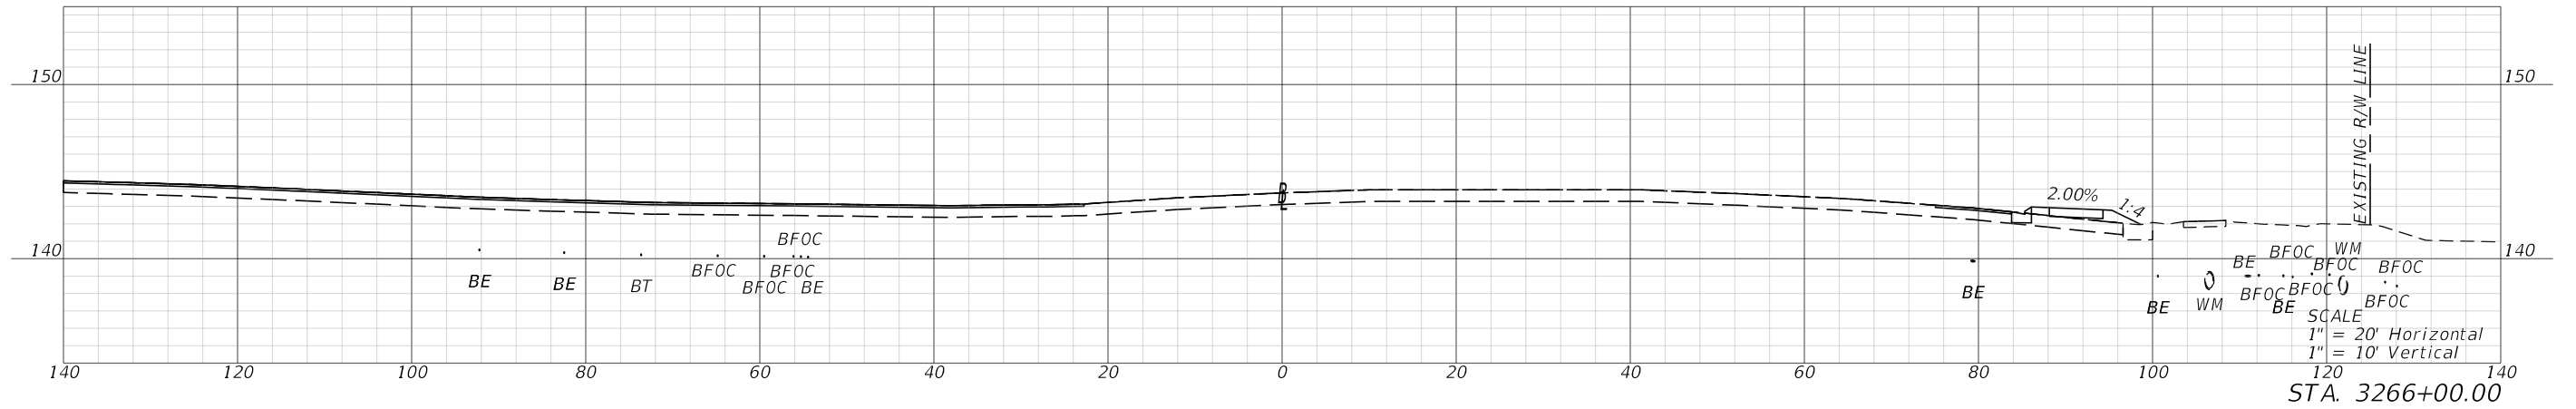
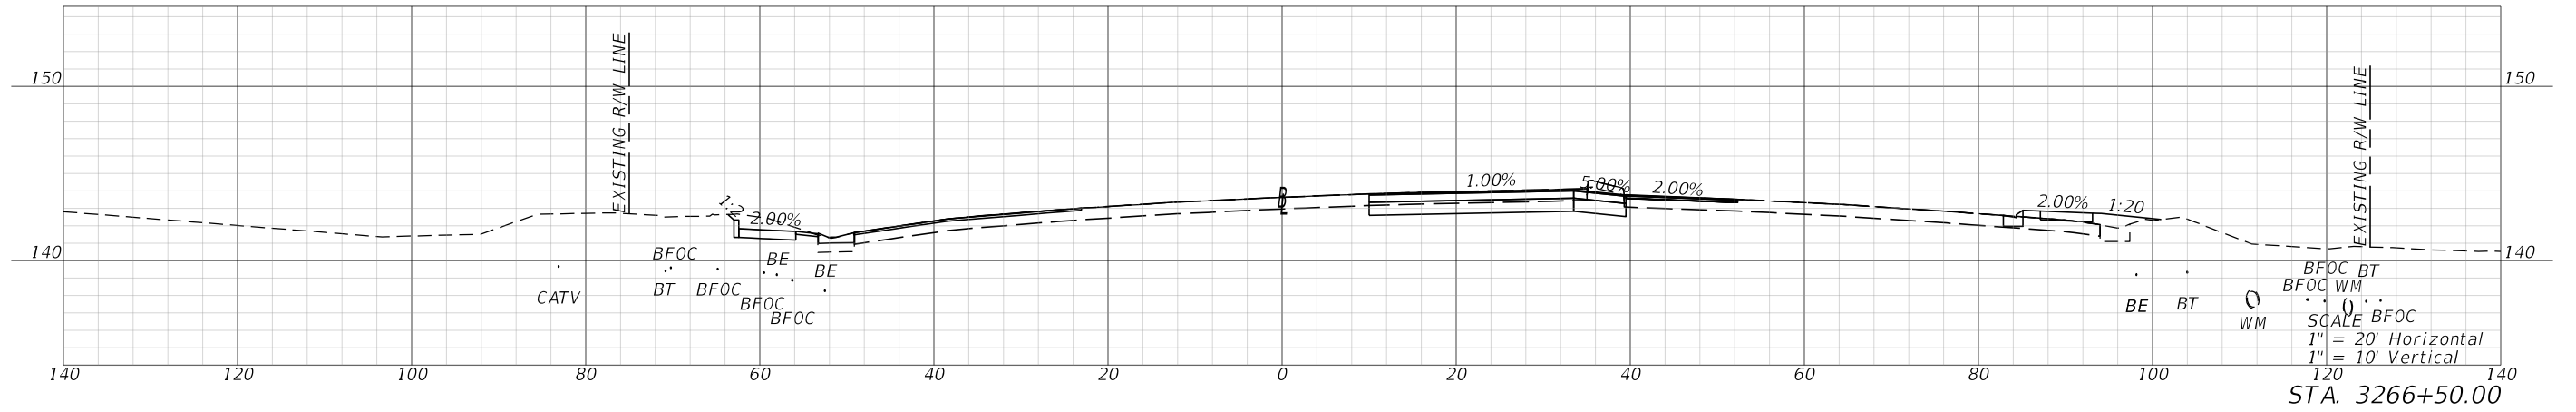
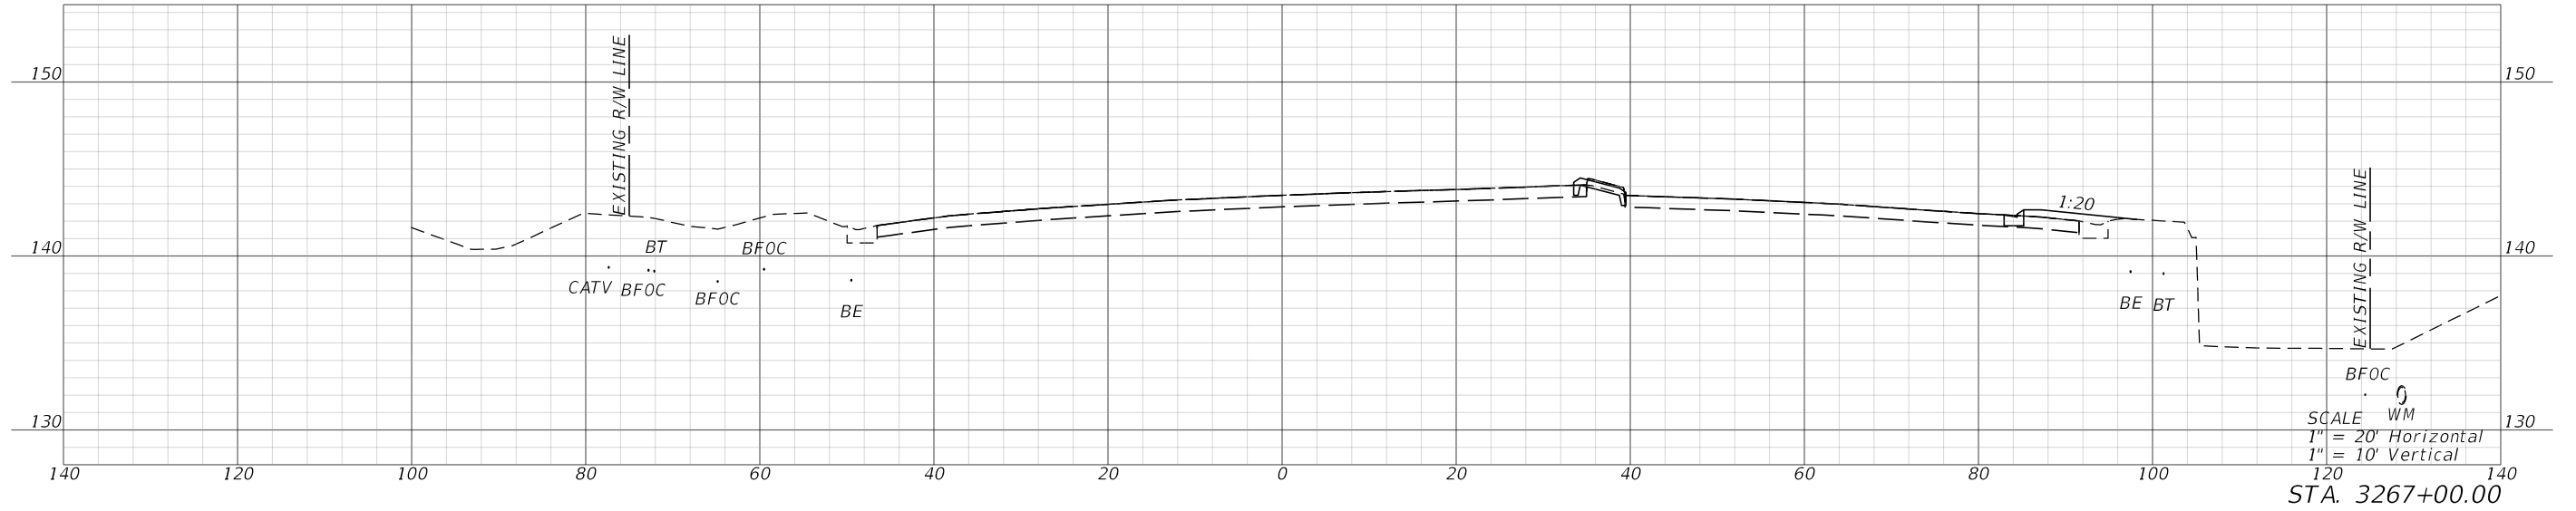


BEGIN PROJECT
BEGIN CONSTRUCTION
STA. 3256+92.48 @ SURVEY SR 25

REVISIONS				ENGINEER OF RECORD		STATE OF FLORIDA DEPARTMENT OF TRANSPORTATION			CROSS SECTIONS	SHEET NO.
DATE	DESCRIPTION	DATE	DESCRIPTION	SCOTT PECK JUDSON, P.E. LICENSE NUMBER: 92205 FALLER, DAVIS & ASSOCIATES, INC 1150 ASSEMBLY DRIVE, SUITE 400 TAMPA, FL 33607-4874		ROAD NO.	COUNTY	FINANCIAL PROJECT ID		
						SR 25	HIGHLANDS	451362-1-52-02		16

THE OFFICIAL RECORD OF THIS SHEET IS THE ELECTRONIC FILE DIGITALLY SIGNED AND SEALED UNDER RULE 61G15-23.004, F.A.C.





11/6/2025 1:50:05 PM sjudson
X:\FDOT\45136213202_Roadway\RD\SRD01.dgn

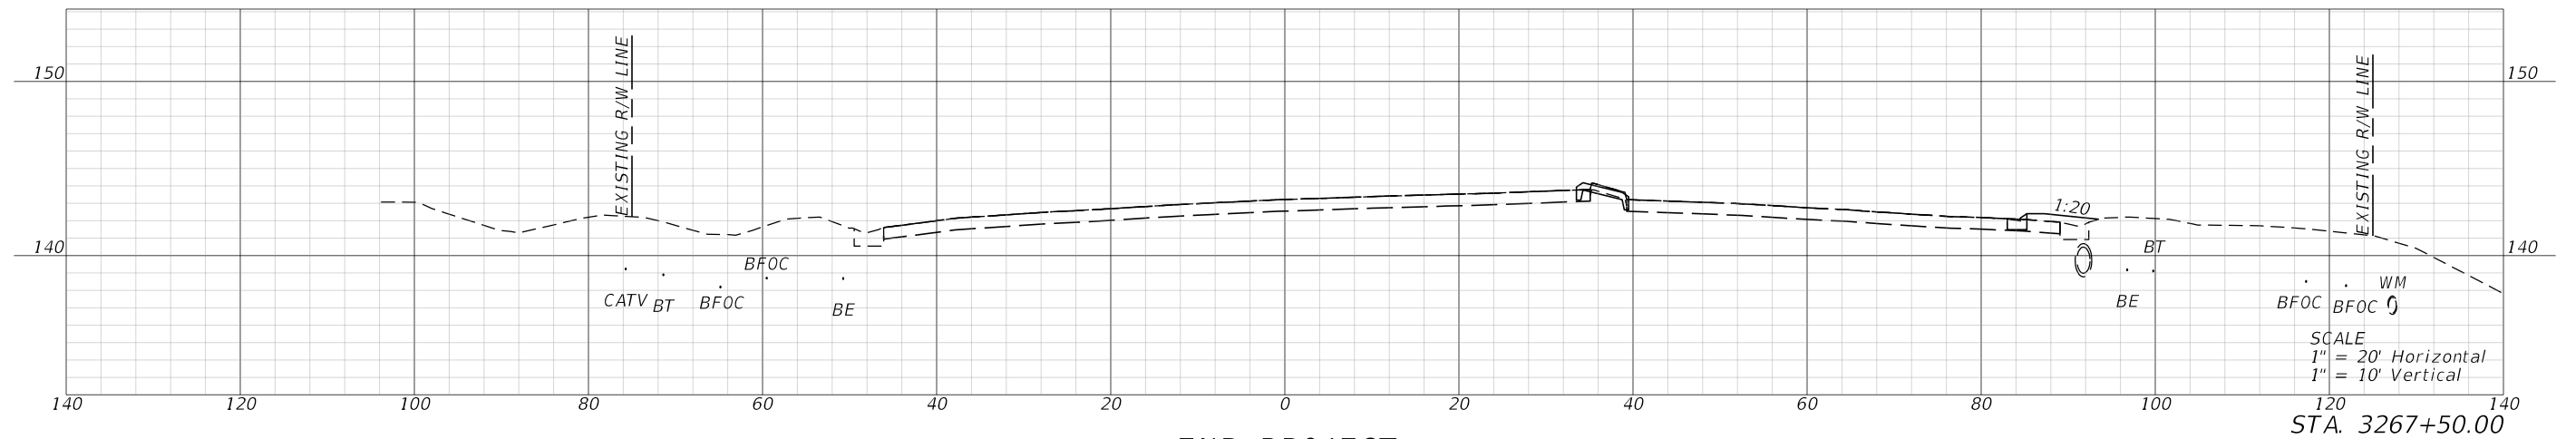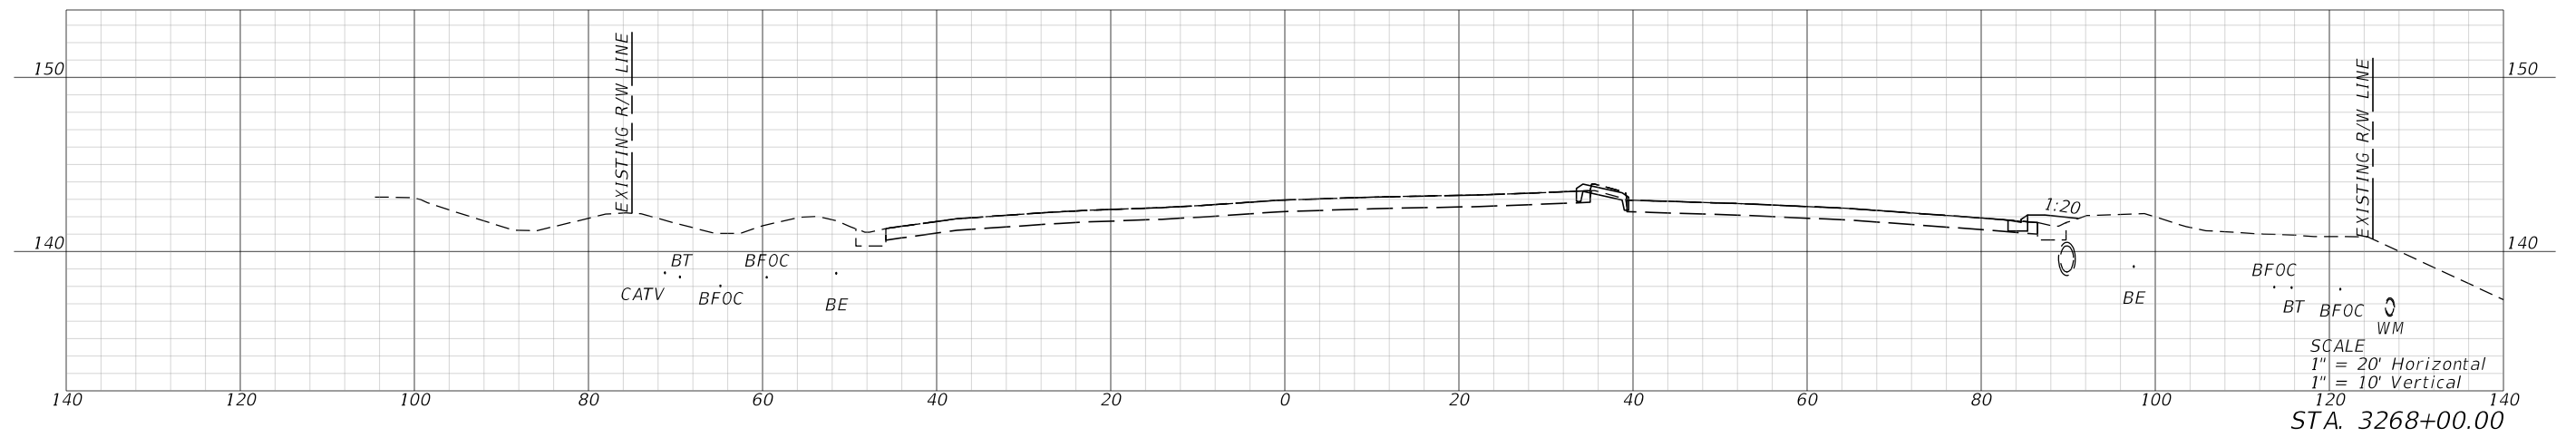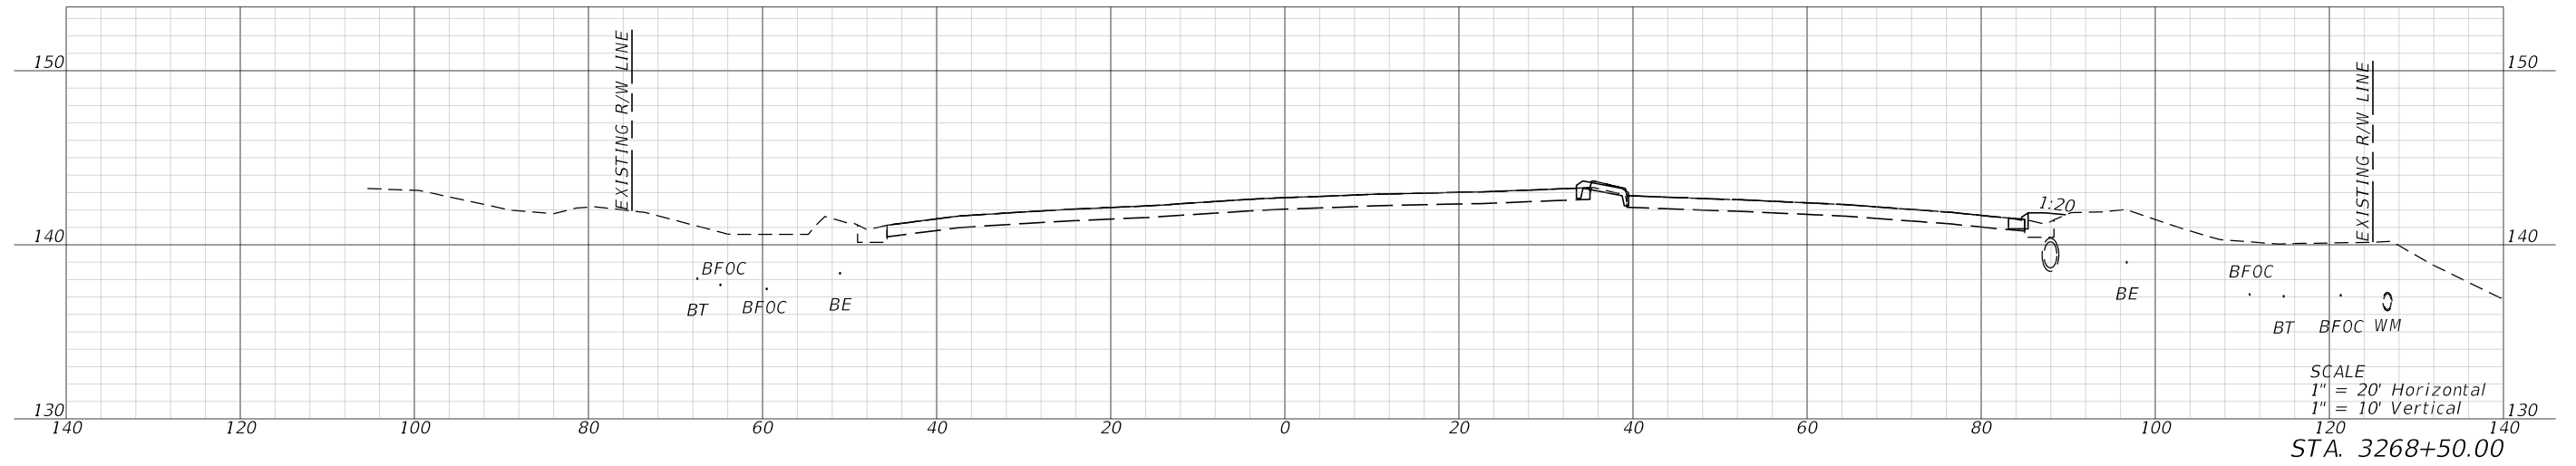

END PROJECT
END CONSTRUCTION
STA. 3272+00.00 @ SURVEY SR 25

REVISIONS				ENGINEER OF RECORD		STATE OF FLORIDA DEPARTMENT OF TRANSPORTATION			CROSS SECTIONS	SHEET NO.
DATE	DESCRIPTION		DATE	DESCRIPTION		ROAD NO.	COUNTY	FINANCIAL PROJECT ID		
				SCOTT PECK JUDSON, P.E. LICENSE NUMBER: 92205 FALLER, DAVIS & ASSOCIATES, INC 1150 ASSEMBLY DRIVE, SUITE 400 TAMPA, FL 33607-4874		SR 25	HIGHLANDS	451362-1-52-02		17


THE OFFICIAL RECORD OF THIS SHEET IS THE ELECTRONIC FILE DIGITALLY SIGNED AND SEALED UNDER RULE 61G15-23.004, F.A.C.

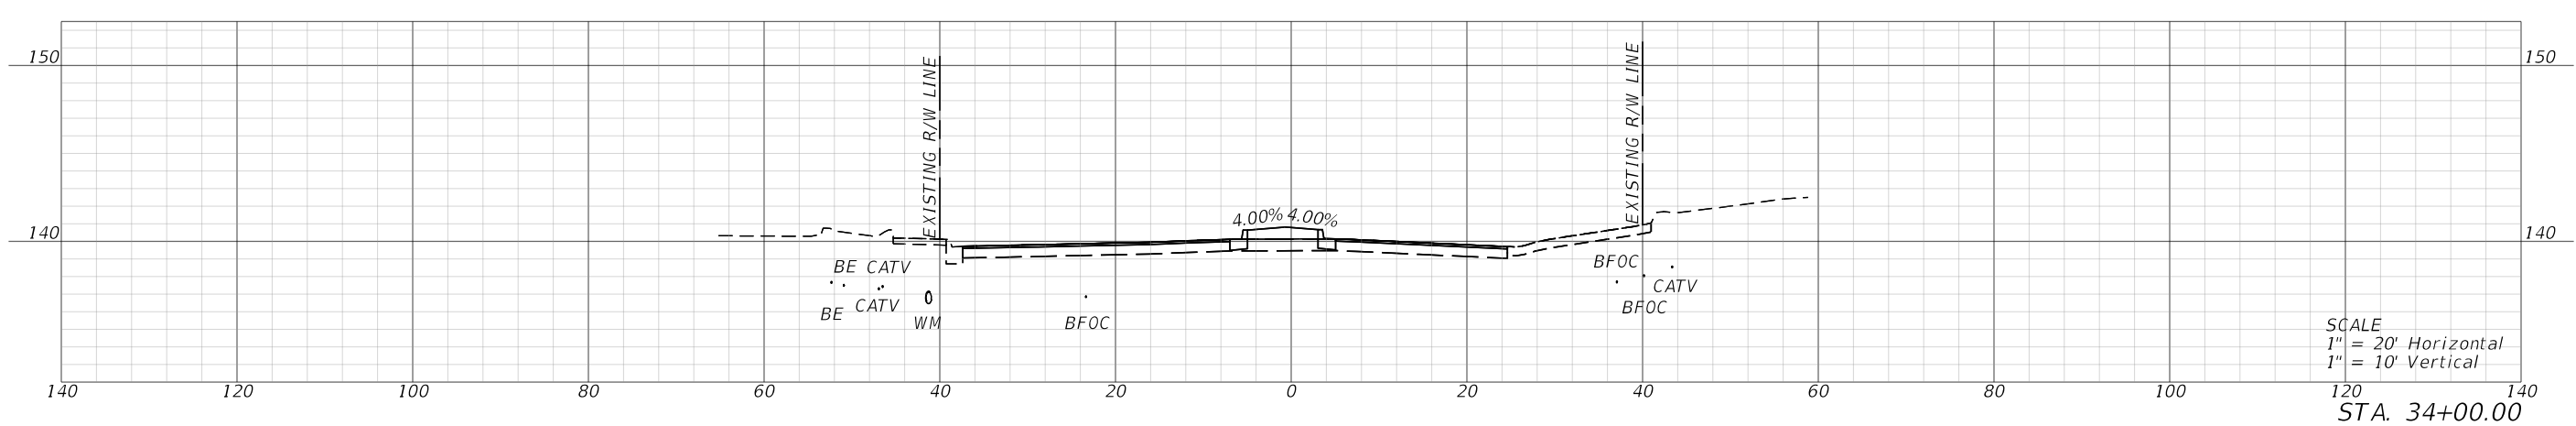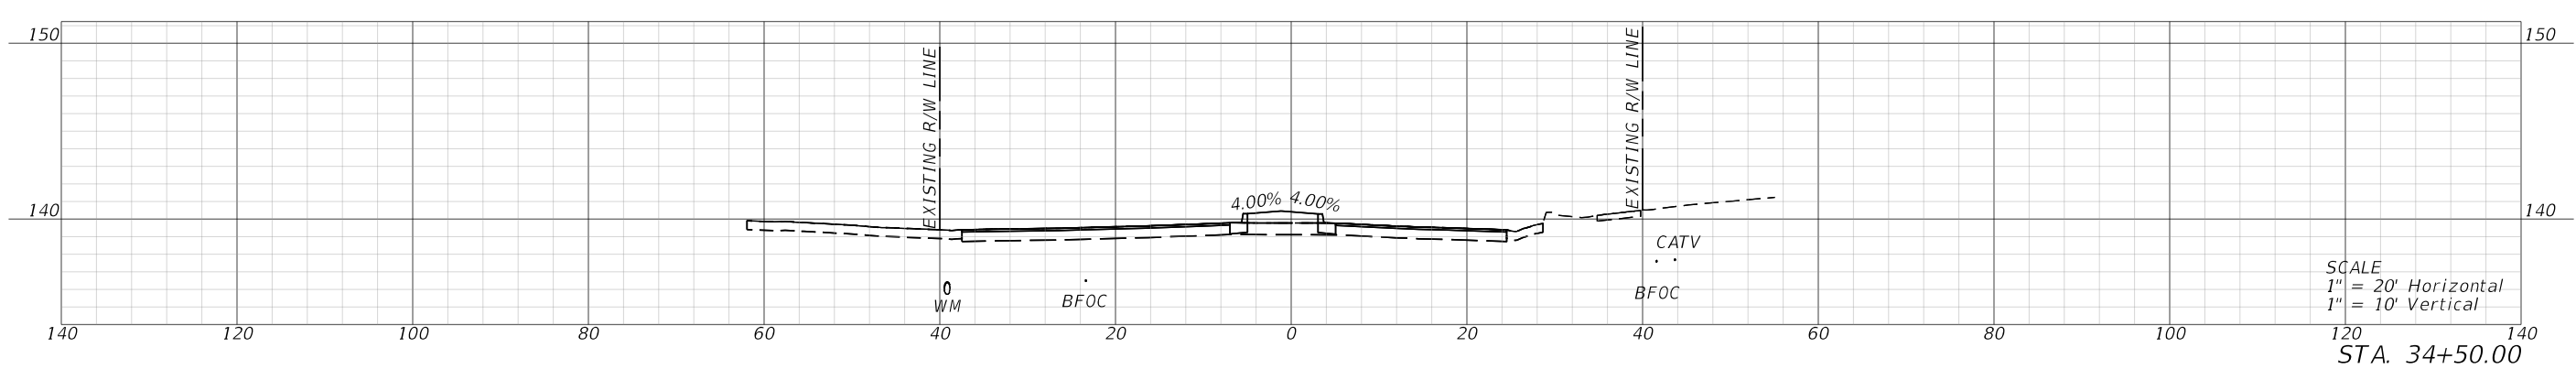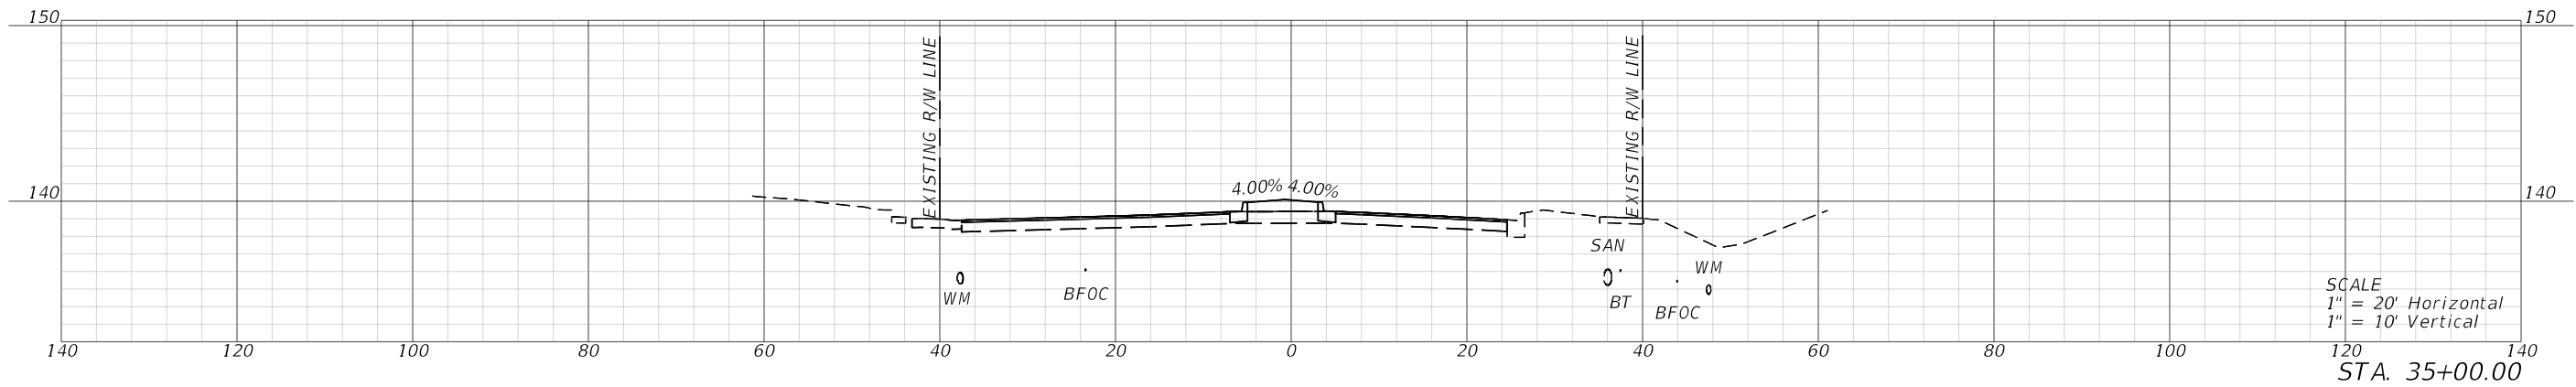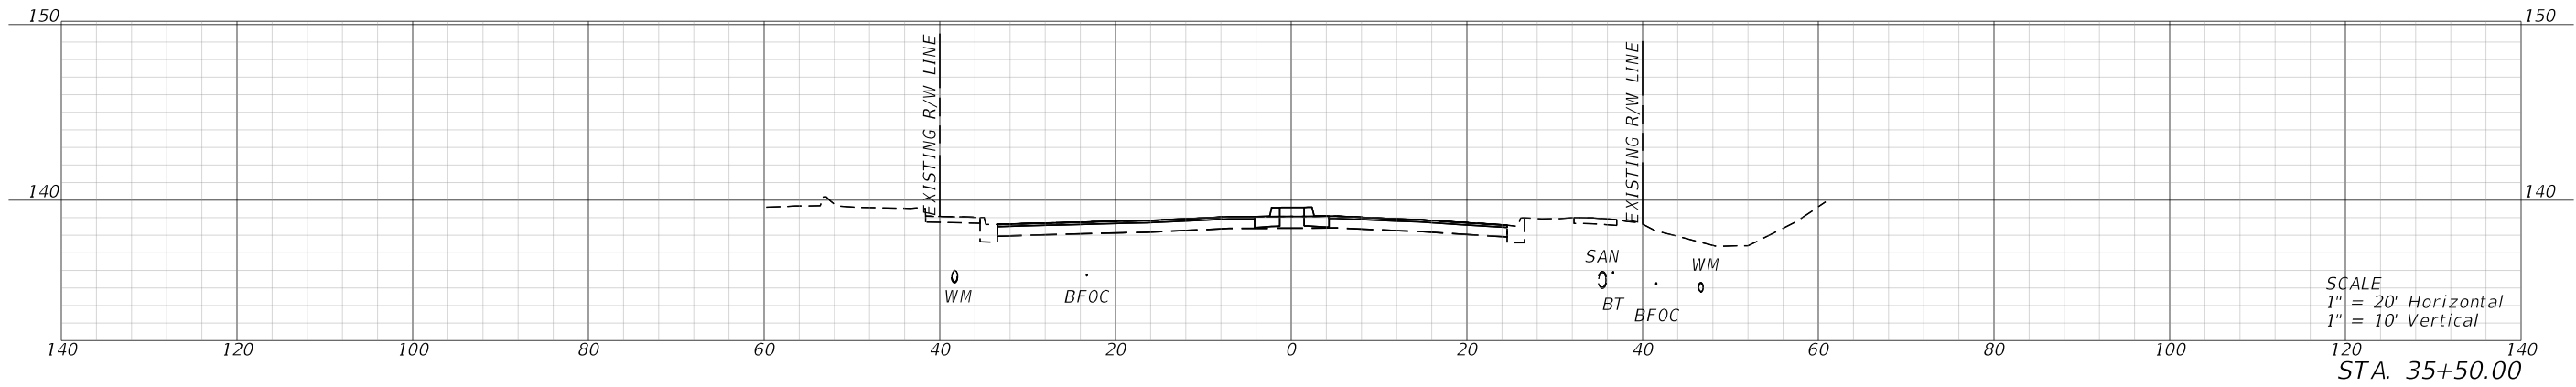

BEGIN CONSTRUCTION
STA. 28+48.00 @ SURVEY SEBRING PARKWAY

REVISIONS				ENGINEER OF RECORD		STATE OF FLORIDA DEPARTMENT OF TRANSPORTATION			CROSS SECTIONS	SHEET NO.
DATE	DESCRIPTION	DATE	DESCRIPTION	SCOTT PECK JUDSON, P.E. LICENSE NUMBER: 92205 FALLER, DAVIS & ASSOCIATES, INC. 1150 ASSEMBLY DRIVE, SUITE 400 TAMPA, FL 33607-4874		ROAD NO.	COUNTY	FINANCIAL PROJECT ID		
						SR 25	HIGHLANDS	451362-1-52-02		18

THE OFFICIAL RECORD OF THIS SHEET IS THE ELECTRONIC FILE DIGITALLY SIGNED AND SEALED UNDER RULE 61G15-23.004, F.A.C.

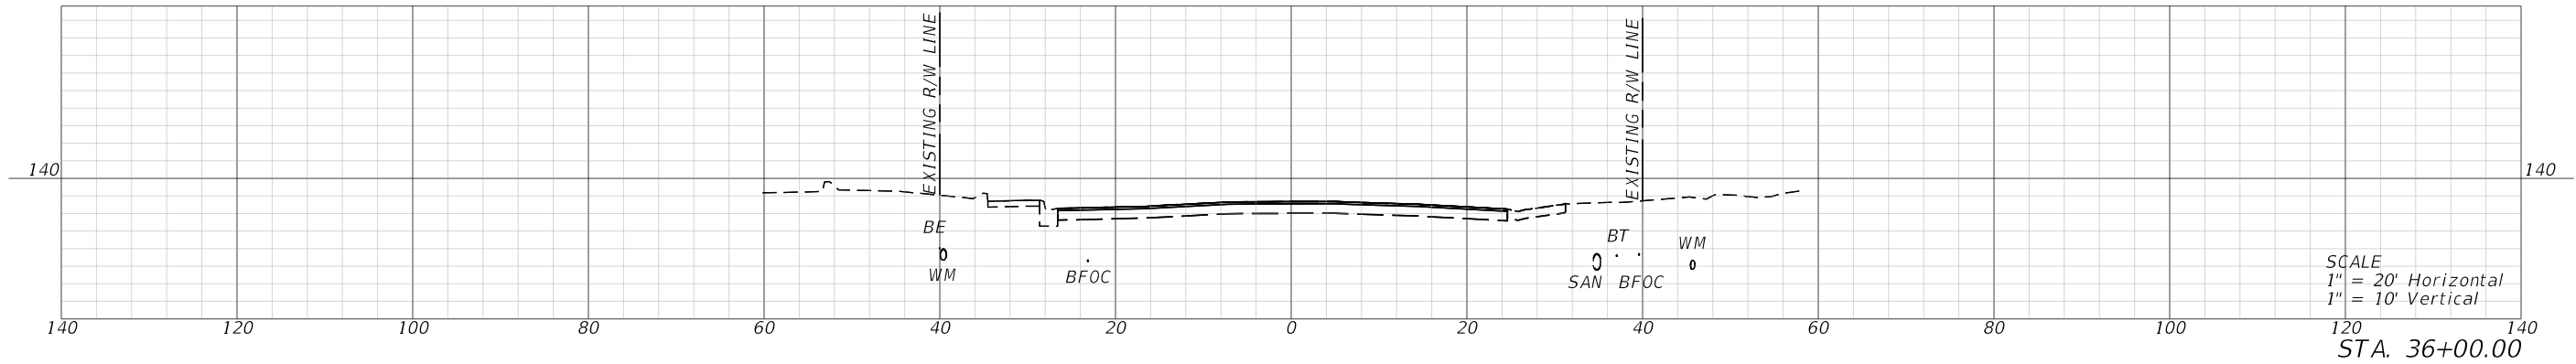

END CONSTRUCTION
STA. 36+79.00 @ SURVEY SEBRING PARKWAY

REVISIONS				ENGINEER OF RECORD		STATE OF FLORIDA DEPARTMENT OF TRANSPORTATION			CROSS SECTIONS	SHEET NO.
DATE	DESCRIPTION	DATE	DESCRIPTION	SCOTT PECK JUDSON, P.E. LICENSE NUMBER: 92205 FALLER, DAVIS & ASSOCIATES, INC. 1150 ASSEMBLY DRIVE, SUITE 400 TAMPA, FL 33607-4874		ROAD NO.	COUNTY	FINANCIAL PROJECT ID		
						SR 25	HIGHLANDS	451362-1-52-02		19

THE OFFICIAL RECORD OF THIS SHEET IS THE ELECTRONIC FILE DIGITALLY SIGNED AND SEALED UNDER RULE 61G15-23.004, F.A.C.

11/6/2025 1:50:19 PM sjudson
X:\FDOT\45136213202_Roadway\TCGRD01.dgn

GENERAL NOTES

1. THE EXISTING SPEED LIMIT SHALL REMAIN IN EFFECT FOR ALL TRAFFIC CONTROL AREAS.
THE POSTED SPEED ON SR 25 (US 27) IS 50 MPH. THE POSTED SPEED FOR SEBRING PARKWAY IS 45 MPH.
2. LANE CLOSURE RESTRICTIONS ARE AS FOLLOWS:

LANE CLOSURES ARE NOT PERMITTED BETWEEN THE HOURS OF 6:30 AM TO 8:30 PM WITH THE EXCEPTION OF CONCRETE WORK WHICH MAY BE DONE BETWEEN THE HOURS OF 9:00 AM TO 3:00 PM. NO LANE CLOSURES ARE PERMITTED IN INACTIVE WORK ZONES. ONLY ONE SOUTHBOUND TO EASTBOUND LEFT TURN LANE MAY BE CLOSED AT ONE TIME WITHIN THE LANE CLOSURE RESTRICTED TIMES.
3. NOTIFY ALL LOCAL LAW ENFORCEMENT AND EMERGENCY/RESCUE AGENCIES LOCATED IN THE PROJECT VICINITY 24 HOURS IN ADVANCE OF PERFORMING LANE CLOSURES.
4. OPEN ANY TEMPORARY LANE CLOSURE, AT THE DISCRETION OF THE ENGINEER, THAT IS CAUSING EXTENDED TRAFFIC CONGESTION (5 MINUTE DELAY) UNTIL TRAFFIC HAS RETURNED TO AN ACCEPTABLE FLOW, AS DETERMINED BY THE ENGINEER.
5. ALL DROP OFFS SHALL BE BACKFILLED TO MEET STANDARD PLANS INDEX 102-600 AT THE END OF EACH DAY'S WORK OPERATION.
6. THE ADVANCED WARNING SIGNS ARE COVERED UNDER FPID#452621-1-52-01 & FPID#451270-1-52-01. THE USE OF THE MAS SYSTEM IS COVERED UNDER FPID#452621-1-52-01.

PHASING NOTES

- PHASE I
1. PLACE ADVANCE WARNING SIGNS, CHANNELIZING DEVICES AND EROSION CONTROL DEVICES PER FDOT STANDARD PLANS INDEX NOS. 102-600, 102-602 AND 102-660.
2. ESTABLISH THE PHASE I STEP 1 PEDESTRIAN DETOUR PER TTCP PLAN (4) AND CONSTRUCT ALL ROADWAY, DRAINAGE, SIGNALIZATION AND LIGHTING WORK IN THE NORTHWEST QUADRANT, NORTHEAST QUADRANT, AND THE MEDIAN UTILIZING STANDARD PLANS INDEX NOS. 102-613, 102-615, 102-660, AND 102-661.
3. ESTABLISH THE PHASE I, STEP 2 PEDESTRIAN DETOUR PER TTCP PLAN (5) AND CONSTRUCT THE REMAINDER OF THE NORTHEAST QUADRANT WORK UTILIZING STANDARD PLAN INDEX NOS. 102-615 AND 102-660.


PHASE II (COINCIDES WITH FPID 452621-1-52-01 PHASE II)

1. ESTABLISH THE SEBRING PKWY DETOUR ON TTCP PLAN (3) AND THE PEDESTRIAN DETOURS PER TTCP PLAN (6) AND CONSTRUCT ALL ROADWAY, DRAINAGE, SIGNALIZATION AND LIGHTING WORK IN THE SOUTHEAST QUADRANT AND SOUTHWEST QUADRANT UTILIZING STANDARD PLANS INDEX NOS. 102-615 AND 102-660.
2. CONSTRUCT THE SEBRING PARKWAY RAISED MEDIAN UTILIZING STANDARD PLANS INDEX NO. 102-628.
3. MILL, RESURFACE, AND PLACE FINAL PAVEMENT MARKINGS USING STANDARD PLANS INDEX NO. 102-607, 102-613, 102-615 AND 102-661.

REVISIONS				ENGINEER OF RECORD	STATE OF FLORIDA DEPARTMENT OF TRANSPORTATION			SHEET NO.
DATE	DESCRIPTION	DATE	DESCRIPTION	SCOTT PECK JUDSON, P.E. LICENSE NUMBER: 92205 FALLER, DAVIS & ASSOCIATES, INC 1150 ASSEMBLY DRIVE, SUITE 400 TAMPA, FL 33607-4874	ROAD NO.	COUNTY	FINANCIAL PROJECT ID	TEMPORARY TRAFFIC CONTROL PLAN (1) 20
					SR 25	HIGHLANDS	451362-1-52-02	

THE OFFICIAL RECORD OF THIS SHEET IS THE ELECTRONIC FILE DIGITALLY SIGNED AND SEALED UNDER RULE 61G15-23.004, F.A.C.

11/6/2025 1:50:22 PM sjudson
X:\FDOT\45136213202\Roadway\TCDRD01.dgn

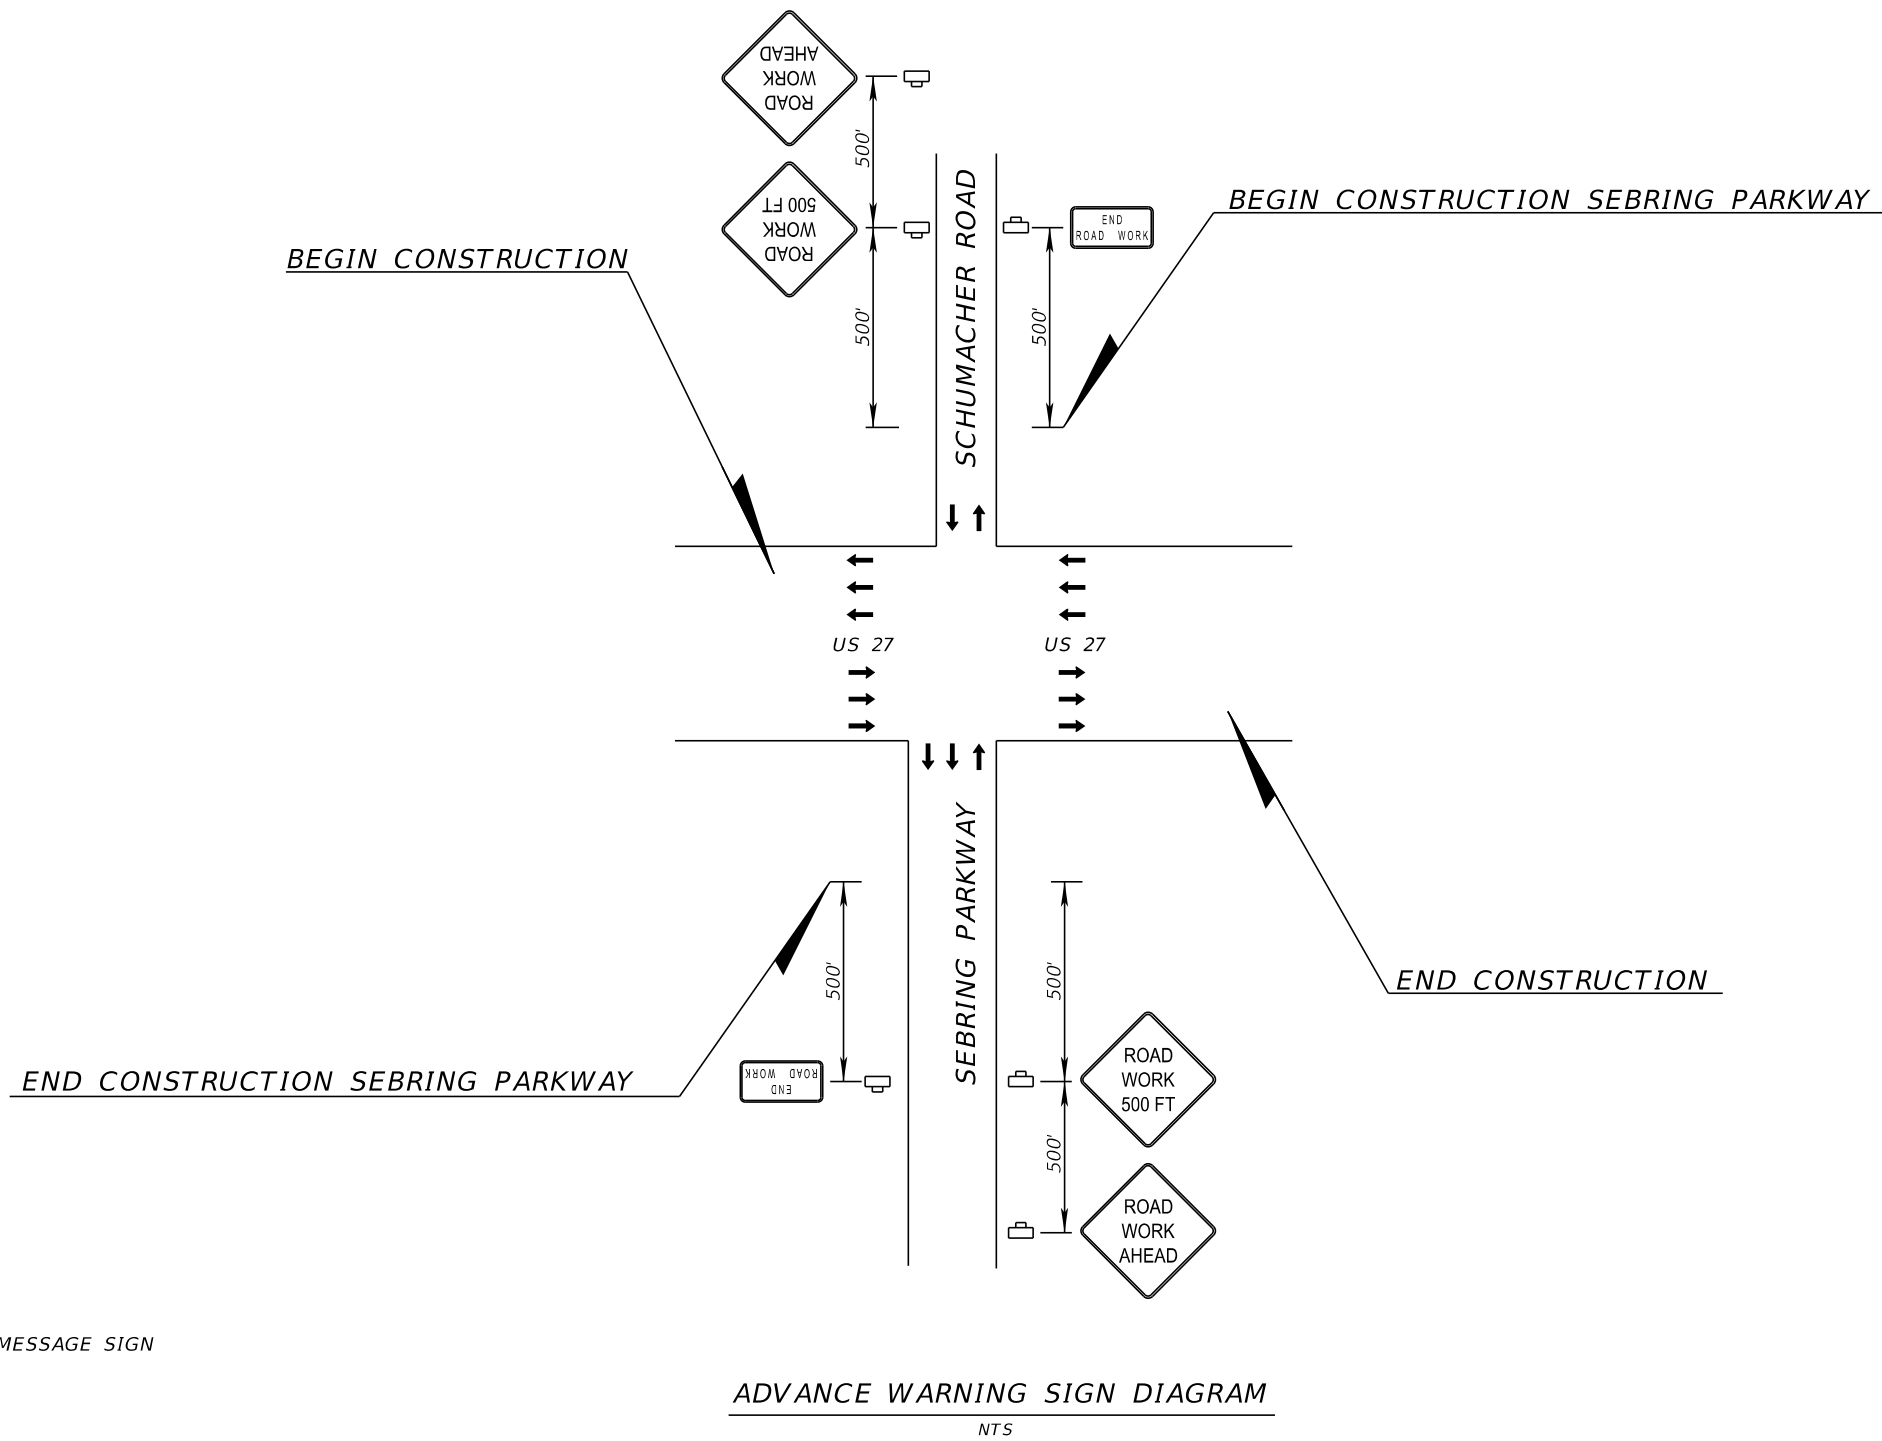


LEGEND

- WORK ZONE SIGN
- PORTABLE CHANGEABLE MESSAGE SIGN
- TRAVEL DIRECTION

ADVANCE WARNING SIGN DIAGRAM
NTS

REVISIONS				ENGINEER OF RECORD	STATE OF FLORIDA DEPARTMENT OF TRANSPORTATION			TEMPORARY TRAFFIC CONTROL PLAN (2)	SHEET NO.	
DATE	DESCRIPTION		DATE	DESCRIPTION		ROAD NO.	COUNTY		FINANCIAL PROJECT ID	21
						SCOTT PECK JUDSON, P.E. LICENSE NUMBER: 92205 FALLER, DAVIS & ASSOCIATES, INC 1150 ASSEMBLY DRIVE, SUITE 400 TAMPA, FL 33607-4874	SR 25	HIGHLANDS	451362-1-52-02	

THE OFFICIAL RECORD OF THIS SHEET IS THE ELECTRONIC FILE DIGITALLY SIGNED AND SEALED UNDER RULE 61G15-23.004, F.A.C.

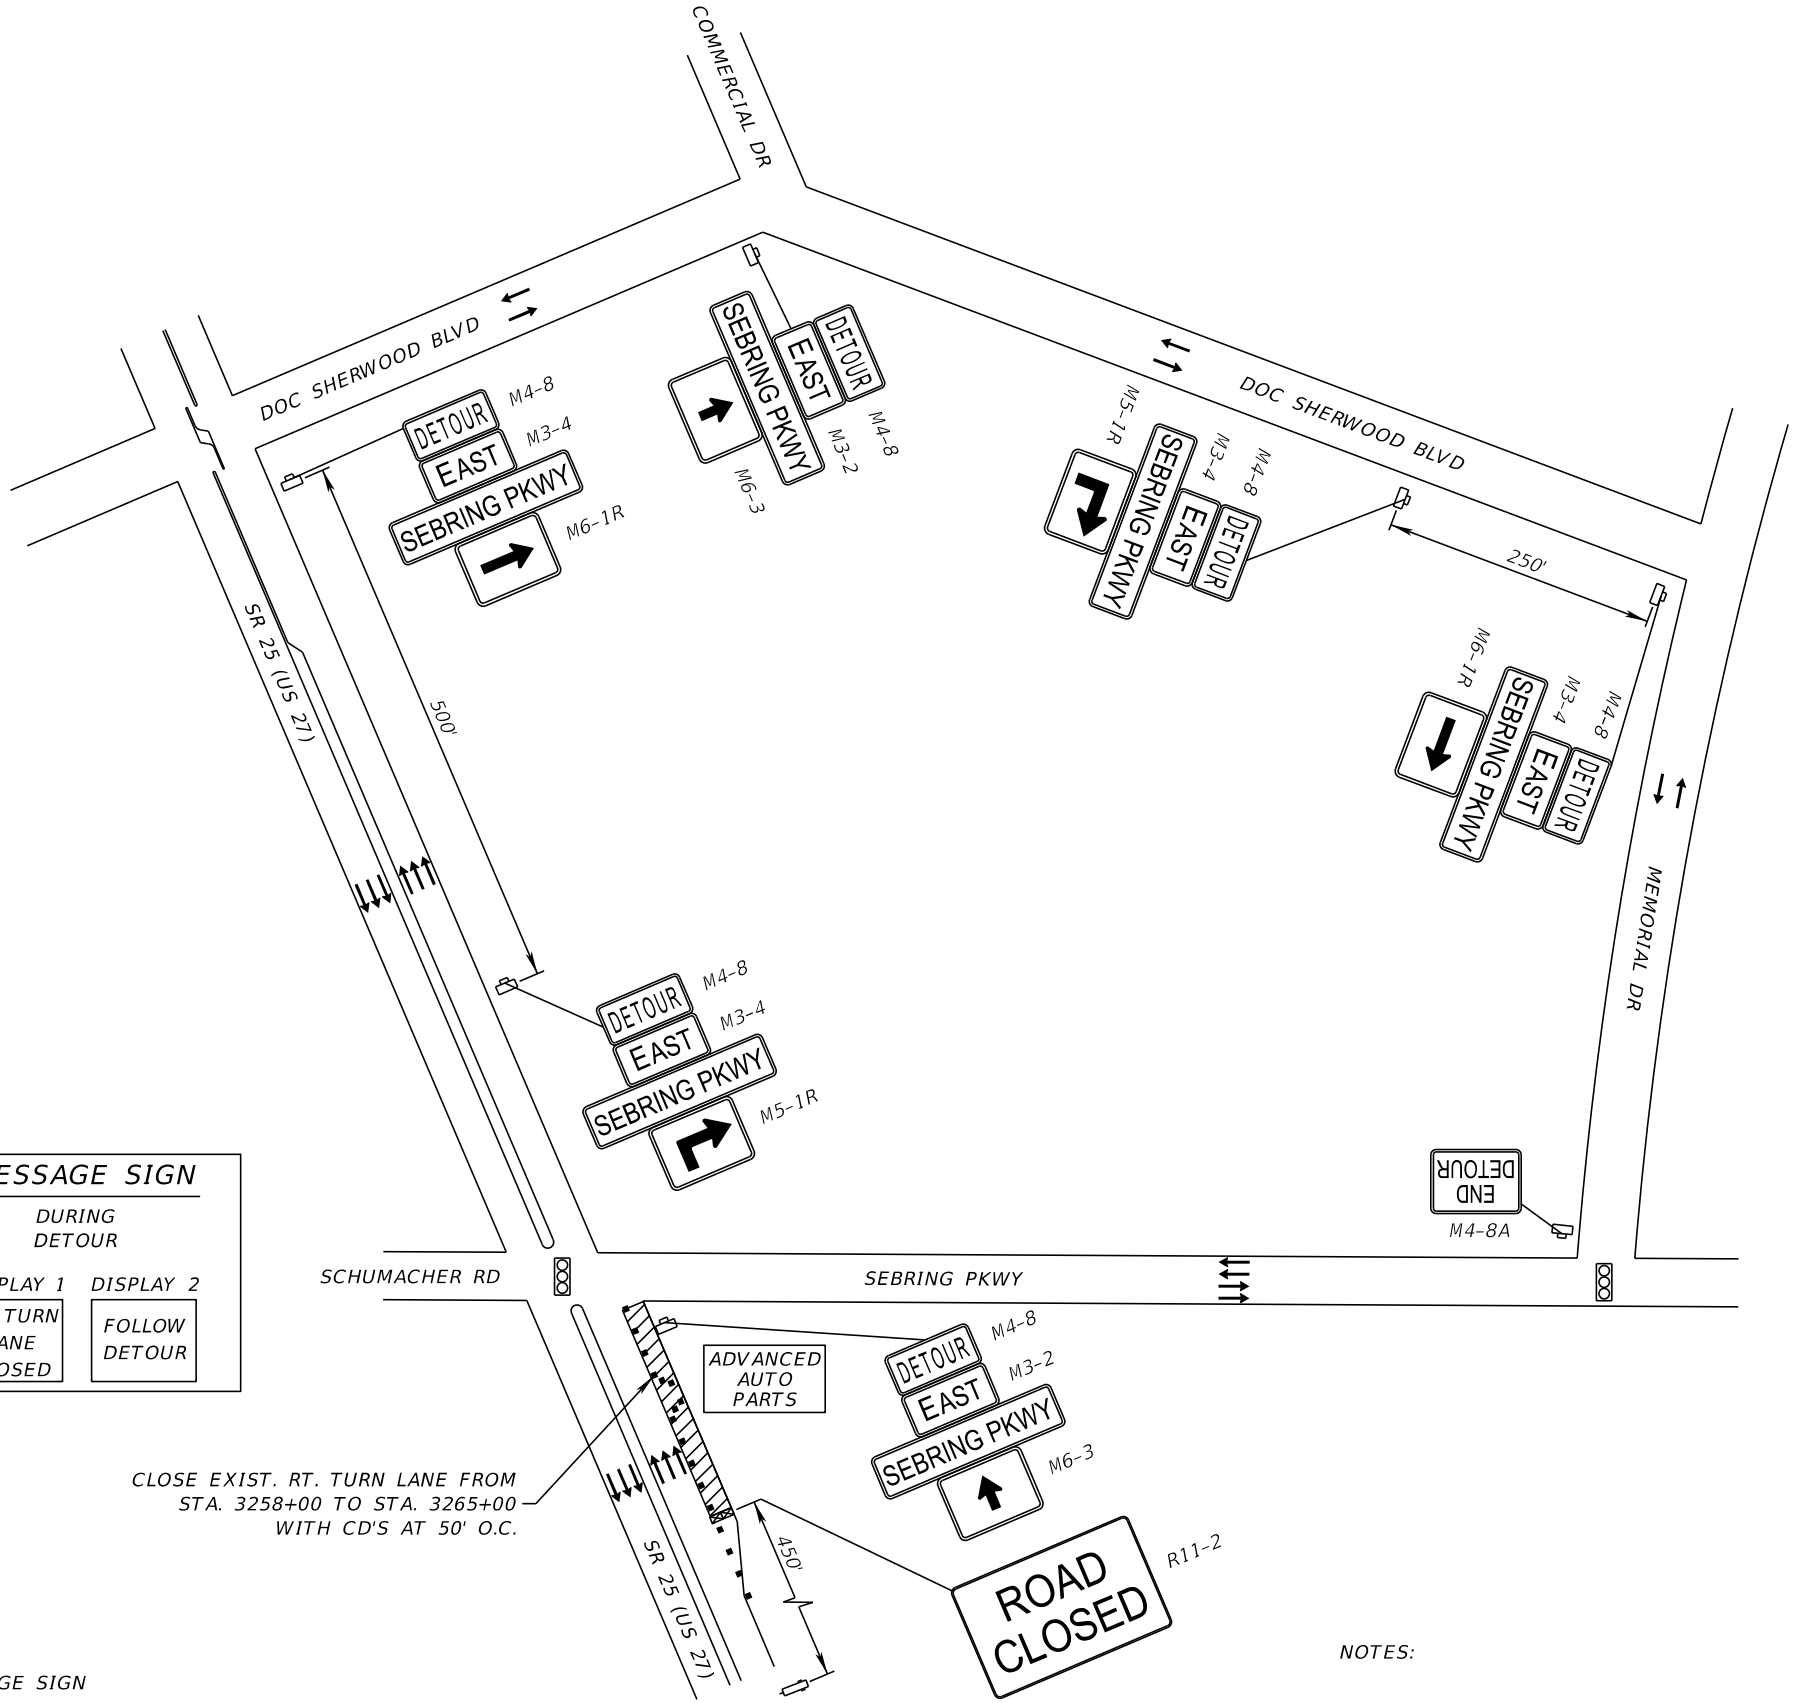

SEBRING PKWY DETOUR


NTS

- NOTES:
- 1. UTILIZE DURING PHASE II.
 - 2. MAINTAIN ACCESS TO ADVANCED AUTO PARTS UTILIZING STANDARD PLAN INDEX NO. 102-600.

REVISIONS				ENGINEER OF RECORD	STATE OF FLORIDA DEPARTMENT OF TRANSPORTATION			TEMPORARY TRAFFIC CONTROL PLAN (3)	SHEET NO.
DATE	DESCRIPTION	DATE	DESCRIPTION	SCOTT PECK JUDSON, P.E. LICENSE NUMBER: 92205 FALLER, DAVIS & ASSOCIATES, INC. 1150 ASSEMBLY DRIVE, SUITE 400 TAMPA, FL 33607-4874	ROAD NO.	COUNTY	FINANCIAL PROJECT ID		22
					SR 25	HIGHLANDS	451362-1-52-02		

SCOTT PECK JUDSON, P.E.
LICENSE NUMBER: 92205
FALLER, DAVIS & ASSOCIATES, INC.
1150 ASSEMBLY DRIVE, SUITE 400
TAMPA, FL 33607-4874

11/6/2025 1:50:34 PM sjudson
X:\FDOT\45136213202_Roadway\TCPLR001.dgn

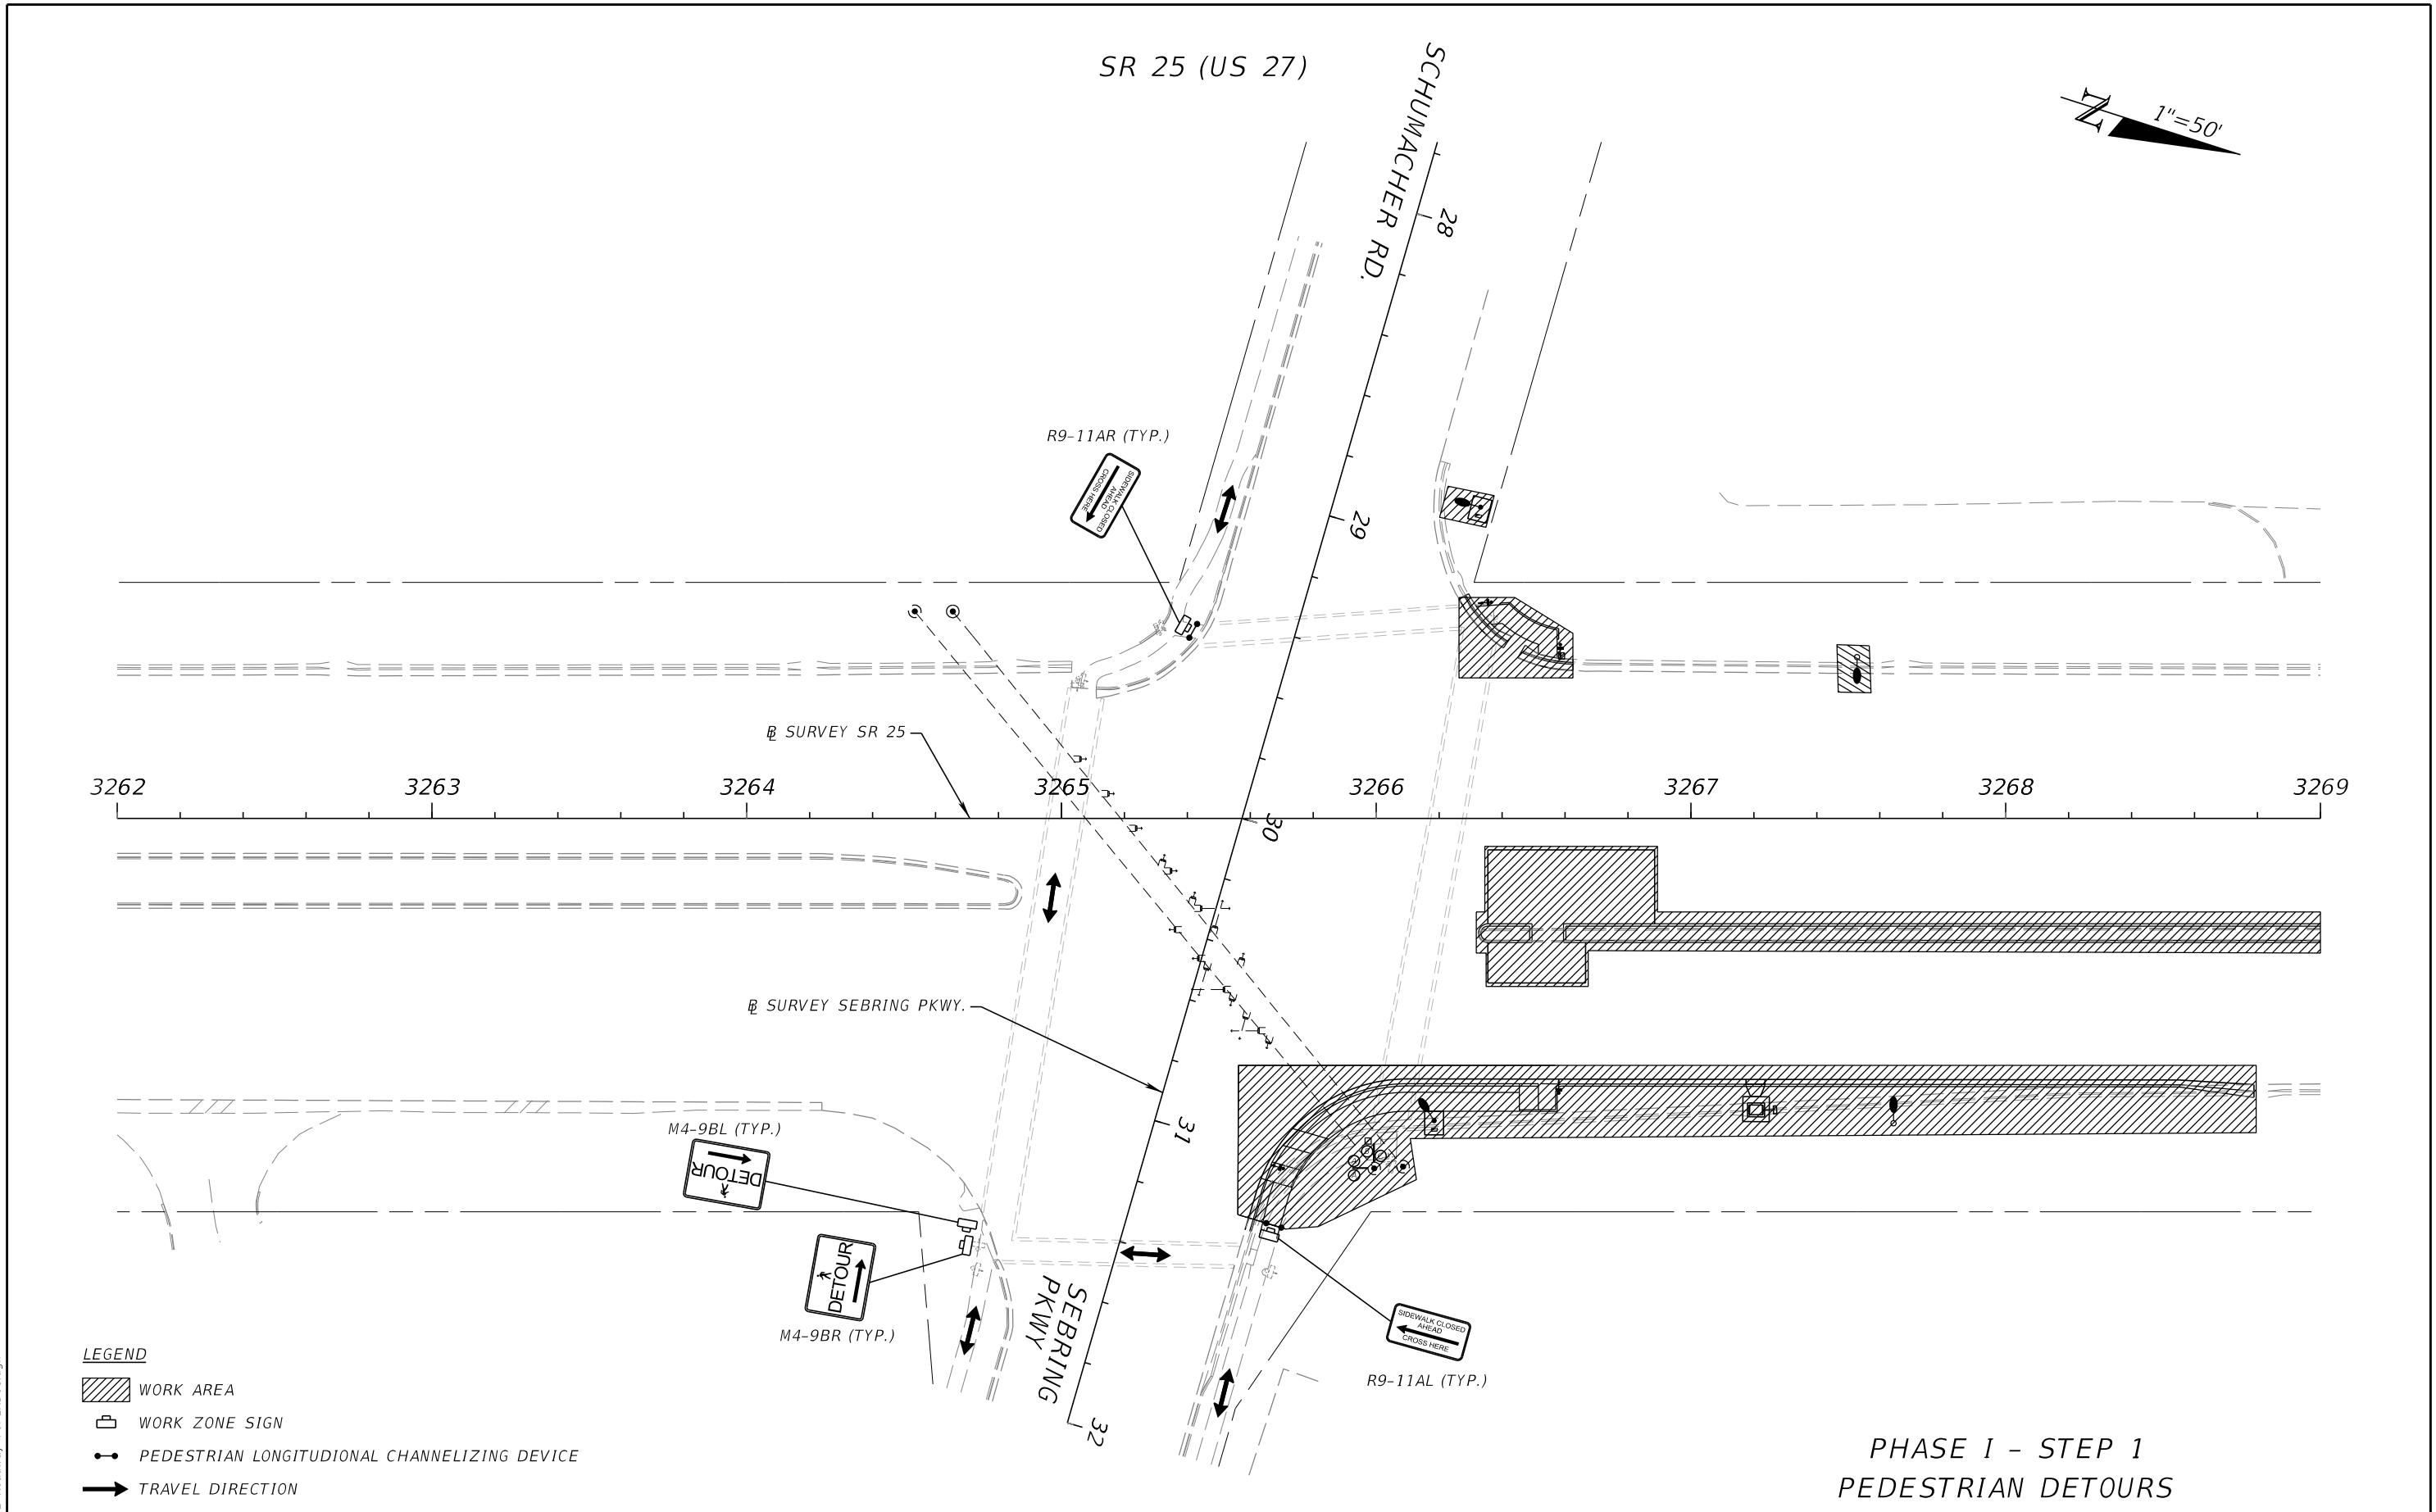


PHASE I - STEP 1
PEDESTRIAN DETOURS

REVISIONS				ENGINEER OF RECORD	STATE OF FLORIDA DEPARTMENT OF TRANSPORTATION			TEMPORARY TRAFFIC CONTROL PLAN (1)	SHEET NO.
DATE	DESCRIPTION	DATE	DESCRIPTION		ROAD NO.	COUNTY	FINANCIAL PROJECT ID		23
					SCOTT PECK JUDSON, P.E. LICENSE NUMBER: 92205 FALLER, DAVIS & ASSOCIATES, INC 1150 ASSEMBLY DRIVE, SUITE 400 TAMPA, FL 33607-4874	SR 25	HIGHLANDS	451362-1-52-02	


SCOTT PECK JUDSON, P.E.
LICENSE NUMBER: 92205
FALLER, DAVIS & ASSOCIATES, INC
1150 ASSEMBLY DRIVE, SUITE 400
TAMPA, FL 33607-4874

11/6/2025 1:50:35 PM sjudson
X:\FDOT\45136213202_Roadway\TCPLR001.dgn

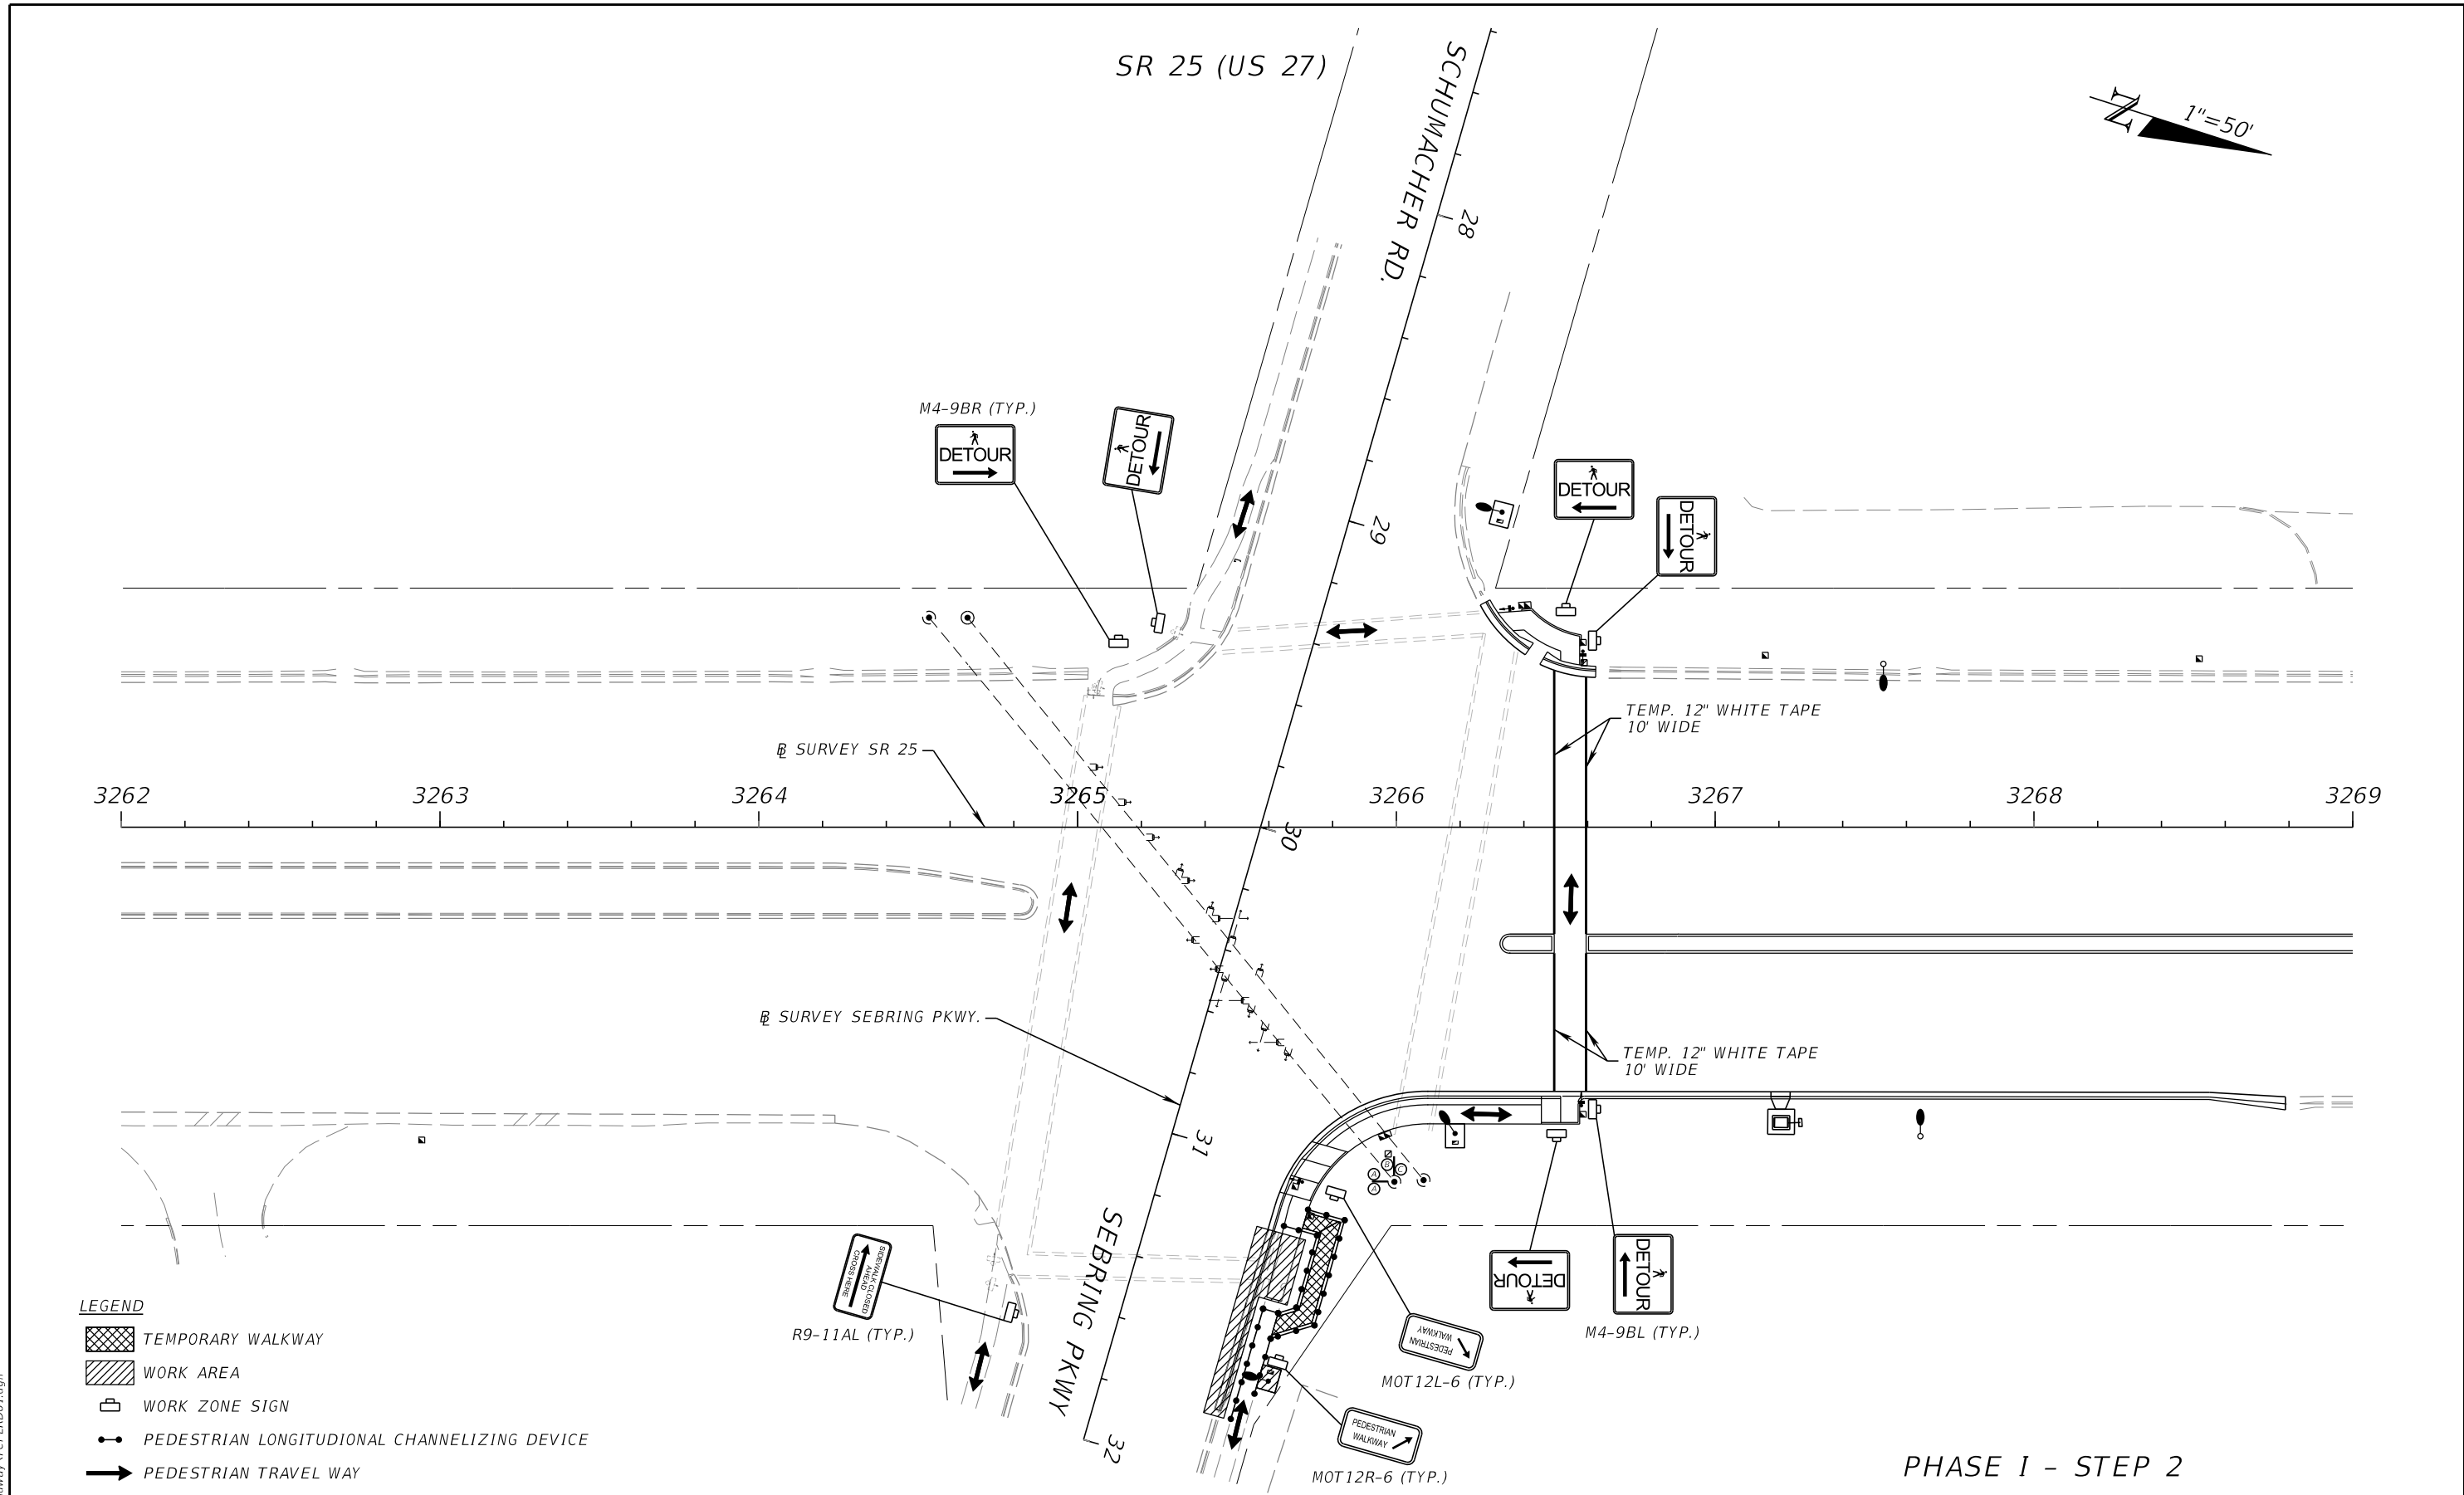


REVISIONS				ENGINEER OF RECORD	STATE OF FLORIDA DEPARTMENT OF TRANSPORTATION			TEMPORARY TRAFFIC CONTROL PLAN (5)	SHEET NO.
DATE	DESCRIPTION	DATE	DESCRIPTION	SCOTT PECK JUDSON, P.E. LICENSE NUMBER: 92205 FALLER, DAVIS & ASSOCIATES, INC 1150 ASSEMBLY DRIVE, SUITE 400 TAMPA, FL 33607-4874	ROAD NO.	COUNTY	FINANCIAL PROJECT ID		24
					SR 25	HIGHLANDS	451362-1-52-02		

SCOTT PECK JUDSON, P.E.
LICENSE NUMBER: 92205
FALLER, DAVIS & ASSOCIATES, INC
1150 ASSEMBLY DRIVE, SUITE 400
TAMPA, FL 33607-4874

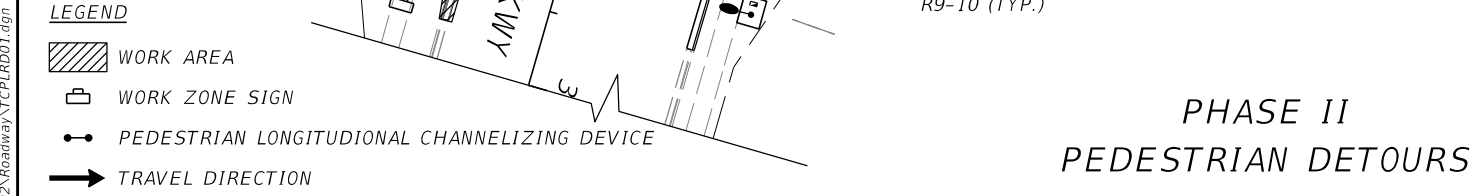


X:\NF\DOT\451\451-1621	REVISONS			ENGINEER OF RECORD
	DATE	DESCRIPTION	DATE	DESCRIPTION
				SCOTT PECK JUDSON, P.E. LICENSE NUMBER: 92205 FALLER, DAVIS & ASSOCIATES, INC. 1150 ASSEMBLY DRIVE, SUITE 400 TAMPA, FL 33607-4874

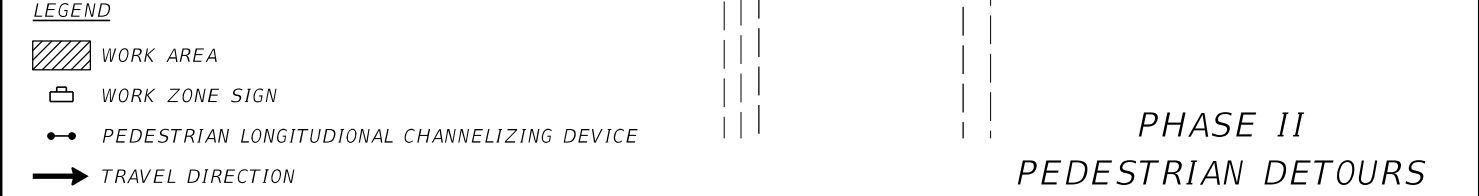

	STATE OF FLORIDA DEPARTMENT OF TRANSPORTATION			TEMPORARY TRAFFIC CONTROL PLAN (6)	SHEET NO.
	ROAD NO.	COUNTY	FINANCIAL PROJECT ID		25
	SR 25	HIGHLANDS	451362-1-52-02		


11/6/2025 1:50:45 PM sjudson
X:\FDOT\45136213202_Roadway\UTADRD01.dgn

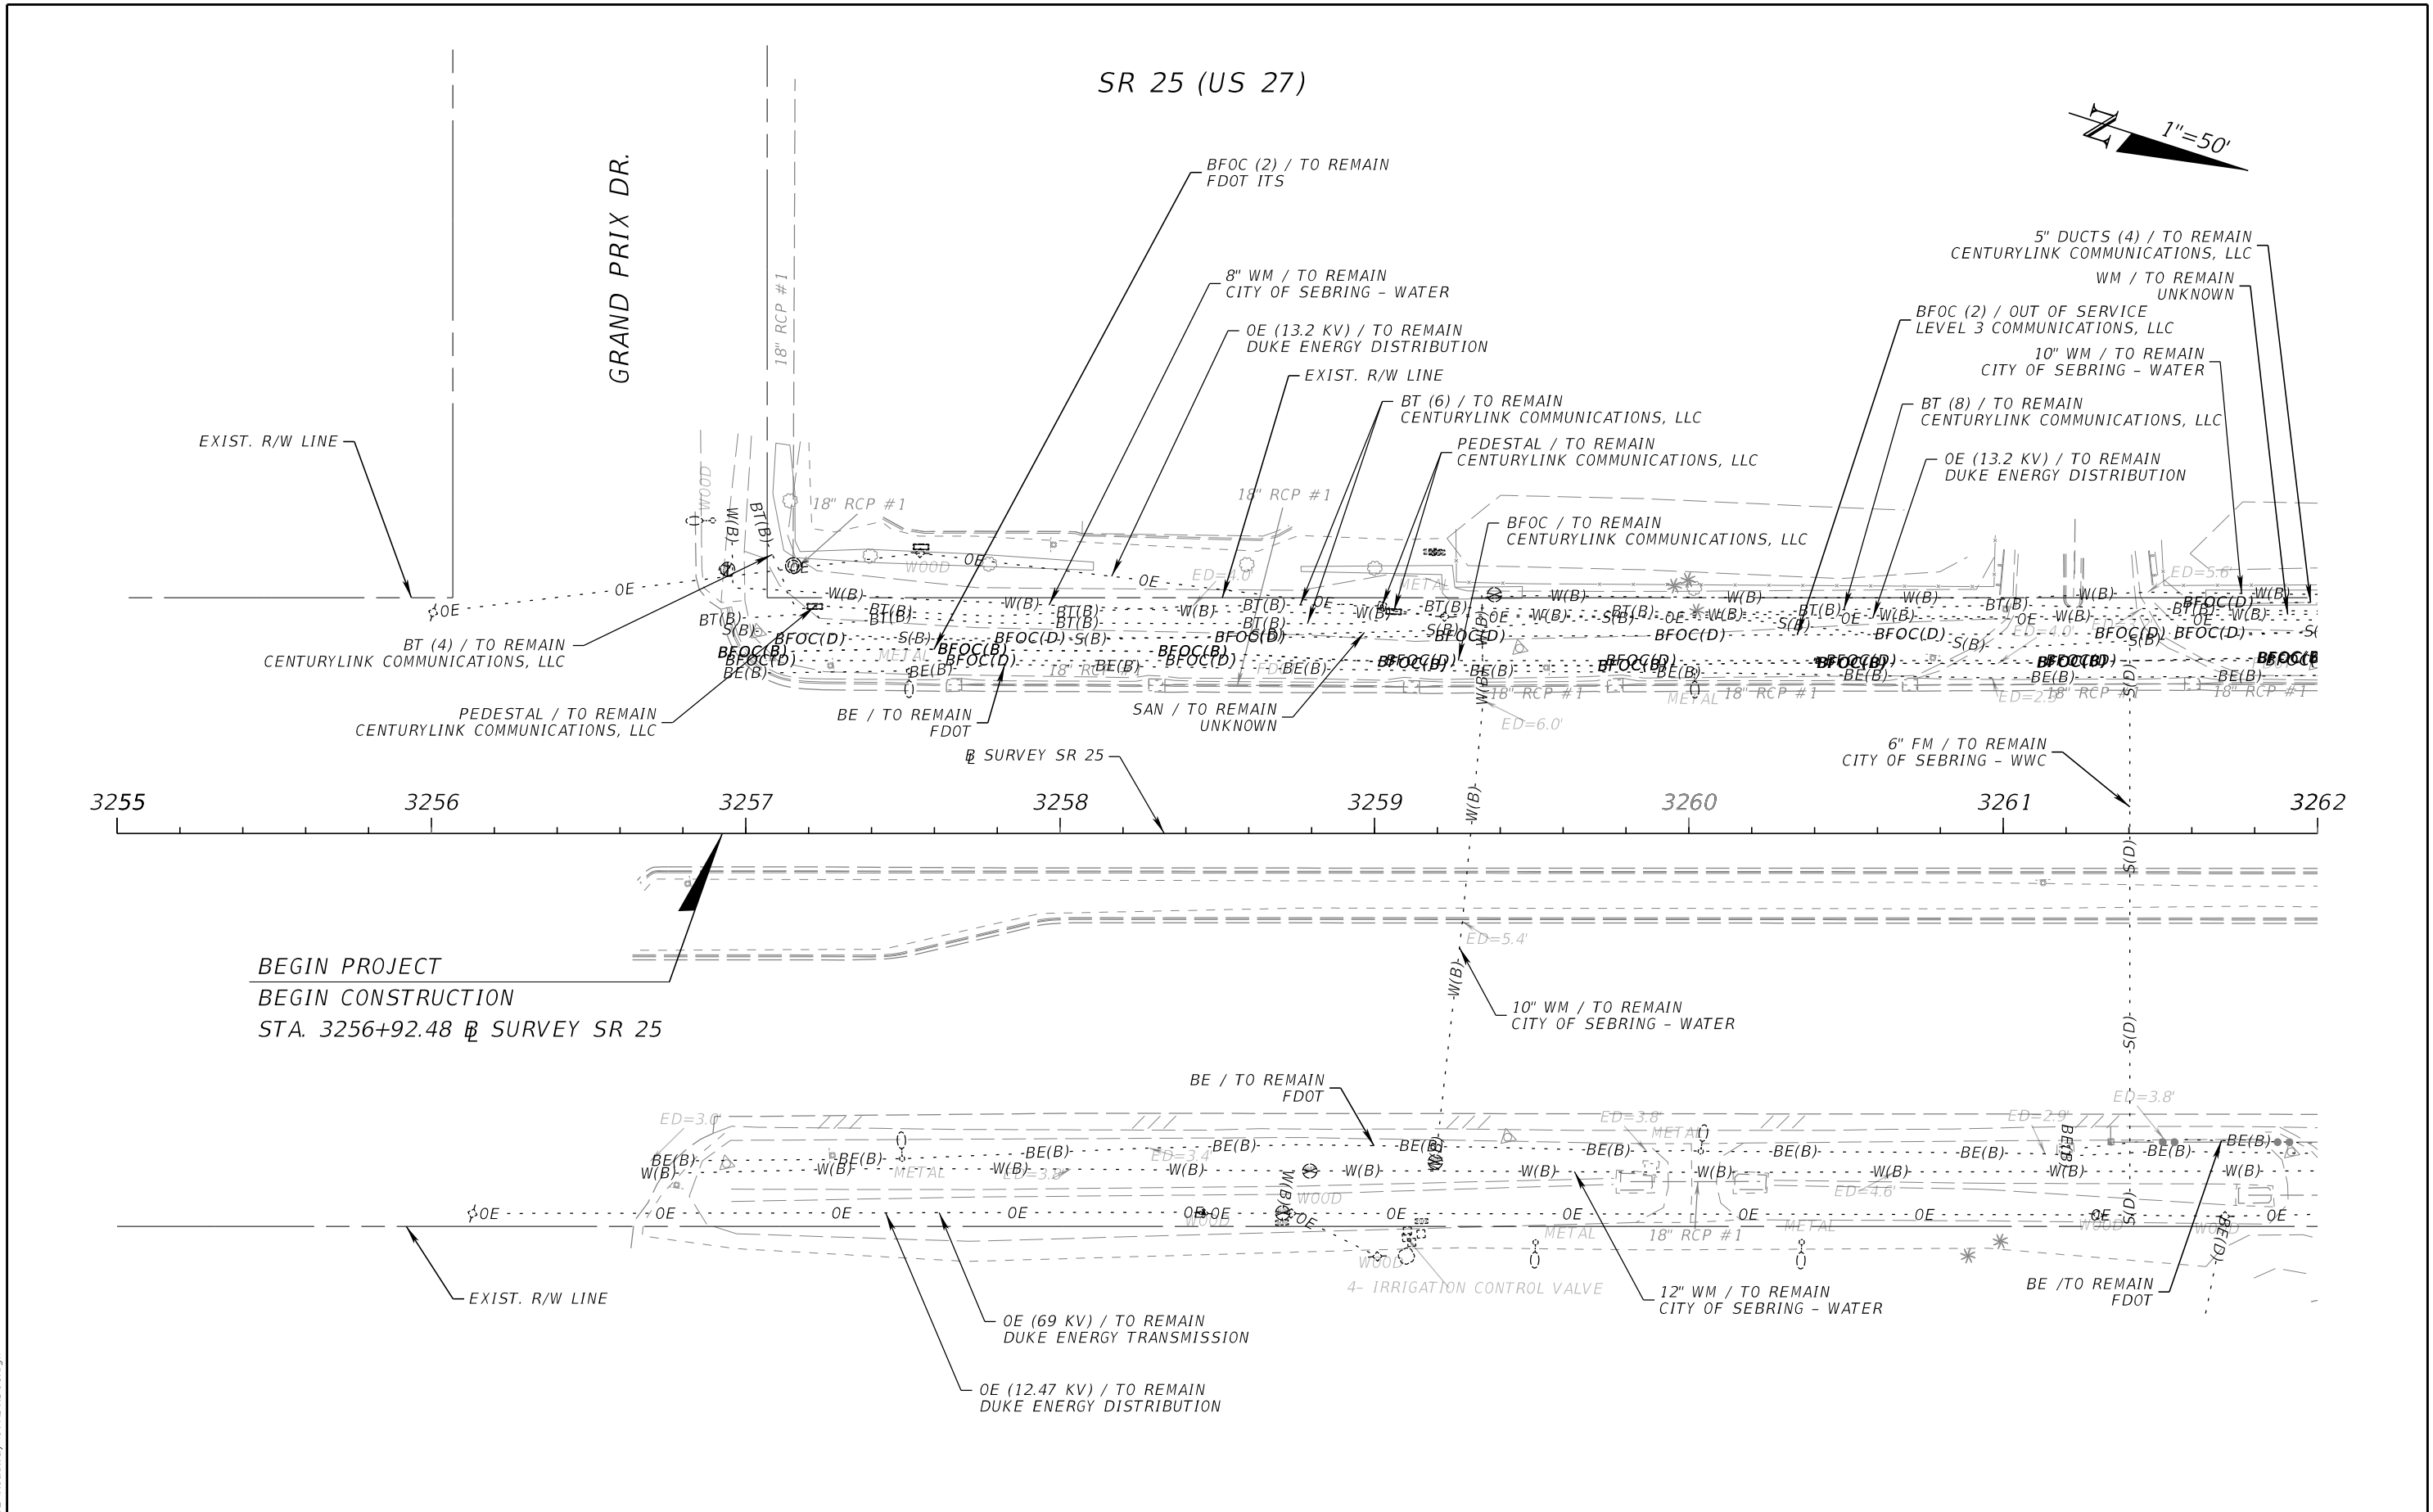

REVISIONS				ENGINEER OF RECORD		STATE OF FLORIDA DEPARTMENT OF TRANSPORTATION			UTILITY ADJUSTMENTS (1)	SHEET NO. 26
DATE	DESCRIPTION	DATE	DESCRIPTION	SCOTT PECK JUDSON, P.E. LICENSE NUMBER: 92205 FALLER, DAVIS & ASSOCIATES, INC 1150 ASSEMBLY DRIVE, SUITE 400 TAMPA, FL 33607-4874		ROAD NO.	COUNTY	FINANCIAL PROJECT ID		
						SR 25	HIGHLANDS	451362-1-52-02		


THE OFFICIAL RECORD OF THIS SHEET IS THE ELECTRONIC FILE DIGITALLY SIGNED AND SEALED UNDER RULE 61G15-23.004, F.A.C.

11/6/2025 1:50:52 PM sjudson
X:\FDOT\45136213202 Roadway\UT\ADRD01.dgn

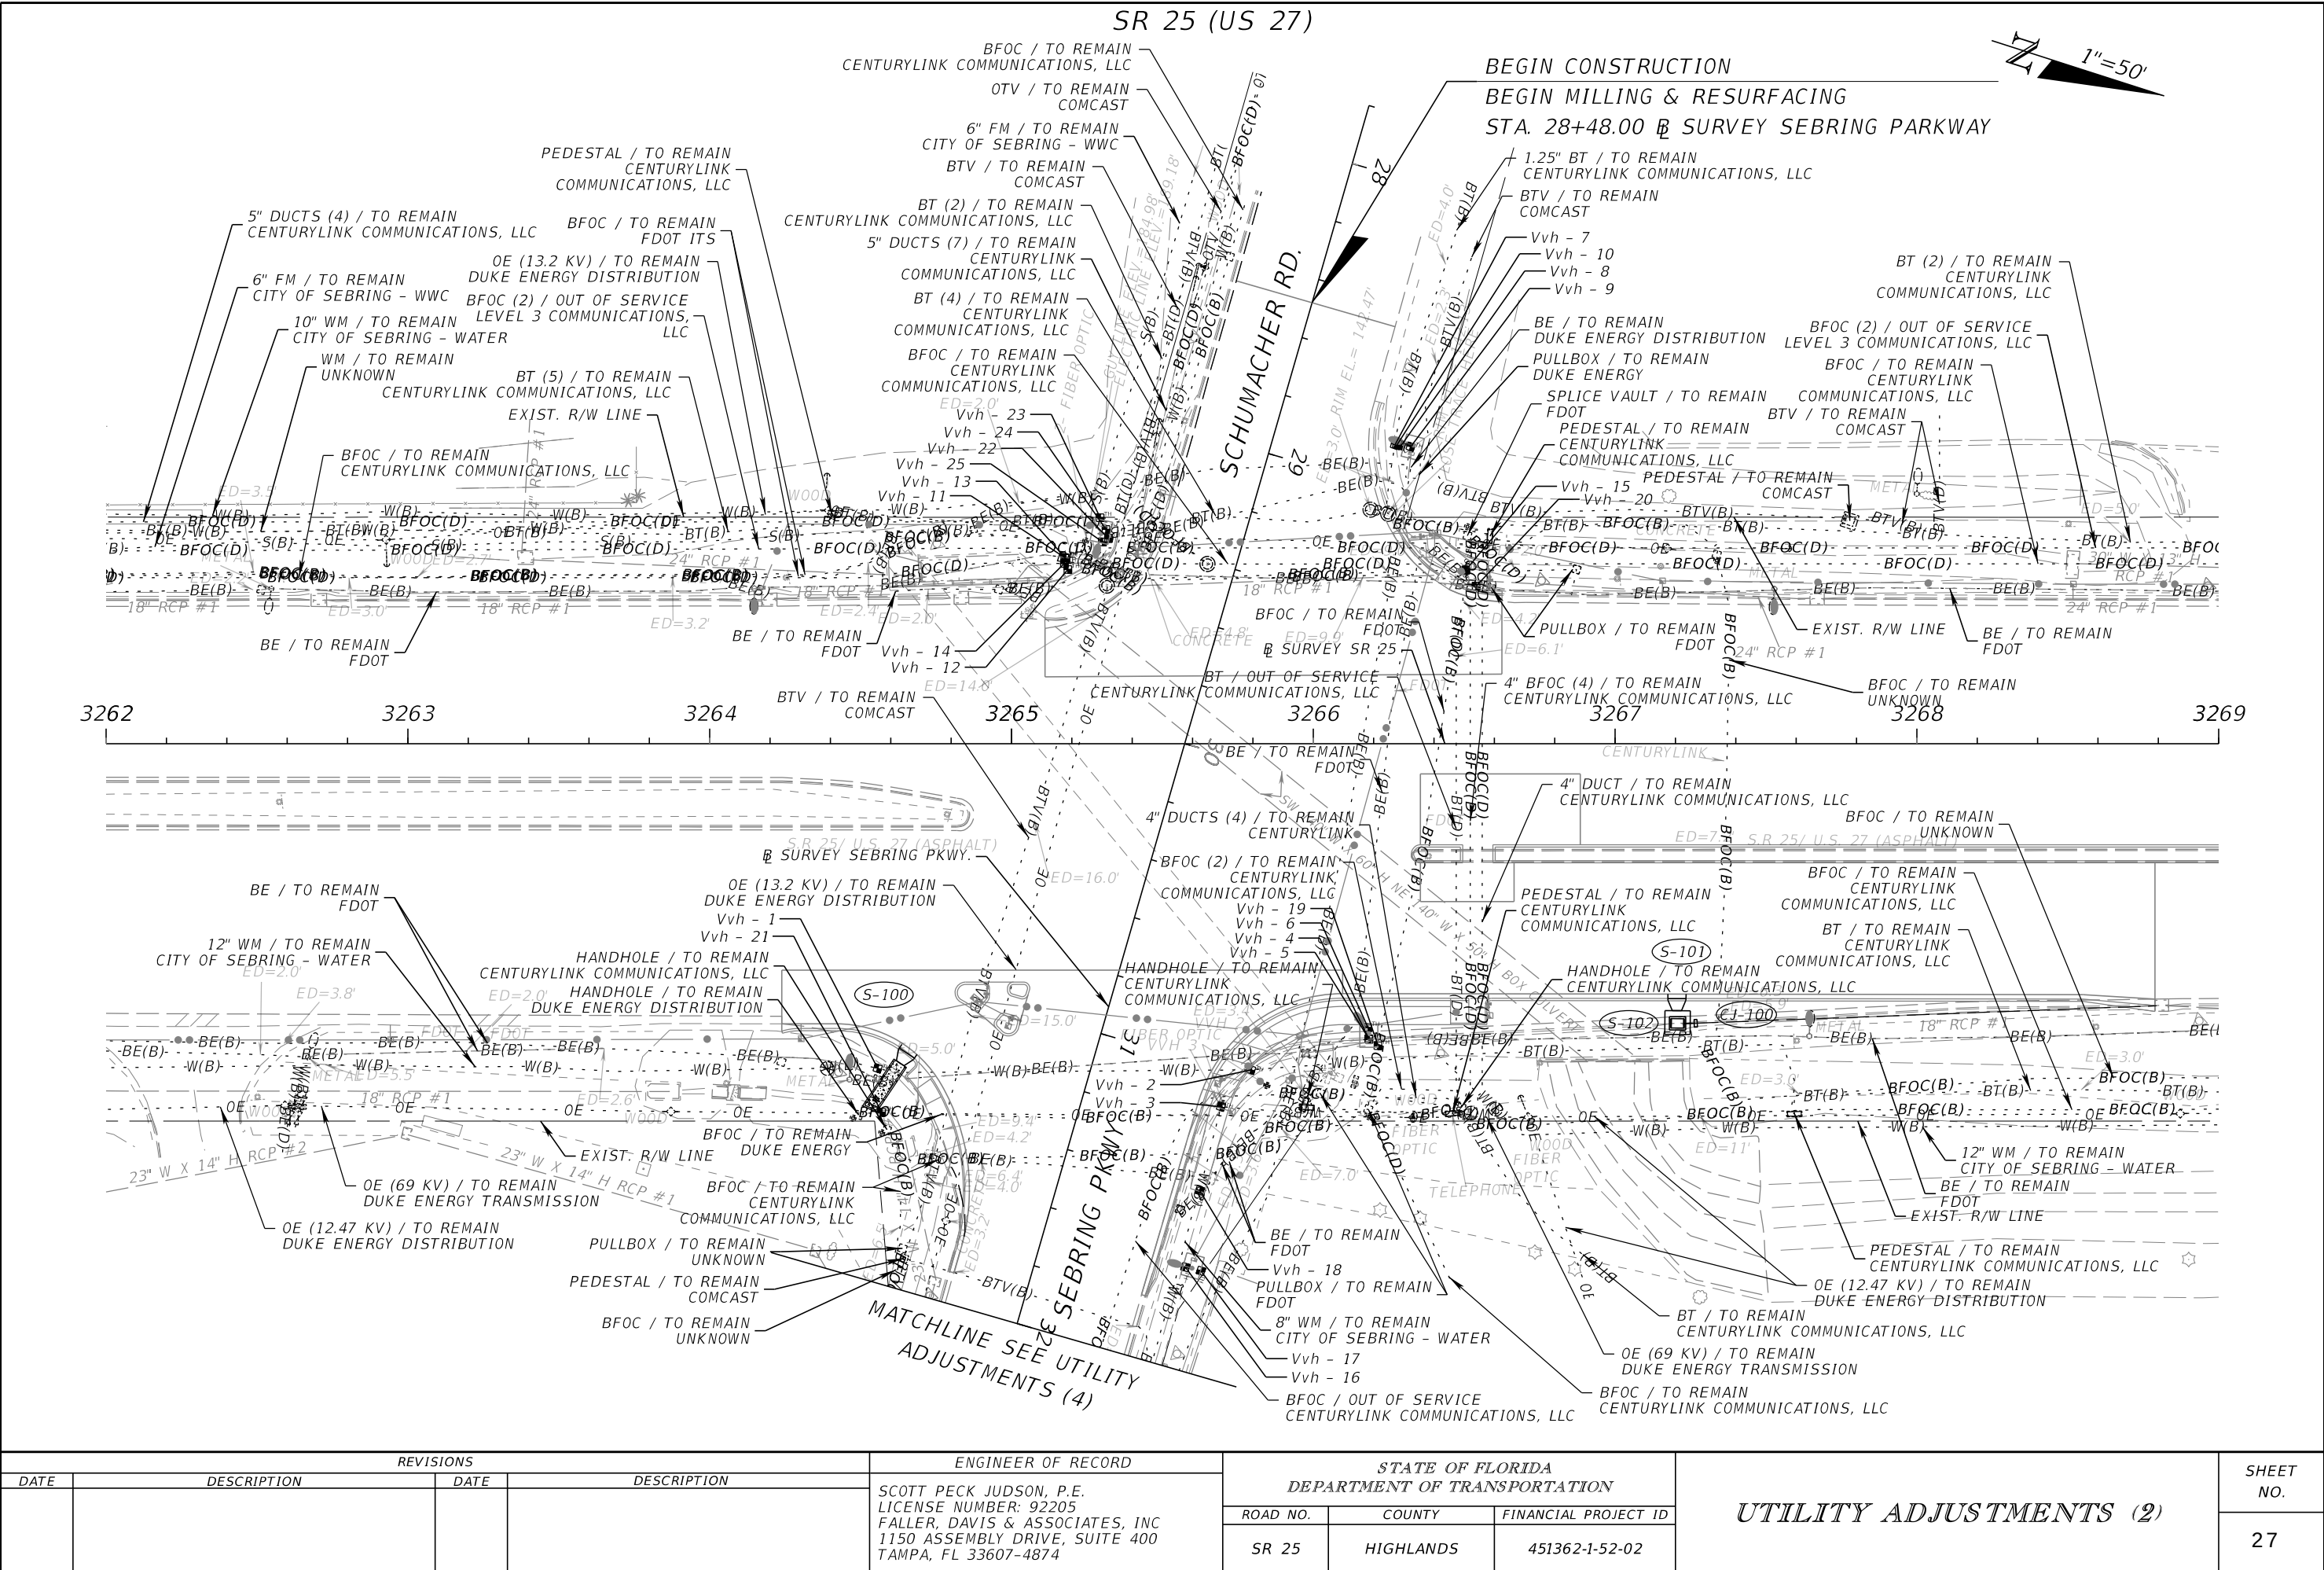

THE OFFICIAL RECORD OF THIS SHEET IS THE ELECTRONIC FILE DIGITALLY SIGNED AND SEALED UNDER RULE 61G15-23.004, F.A.C.

SR 25 (US 27)

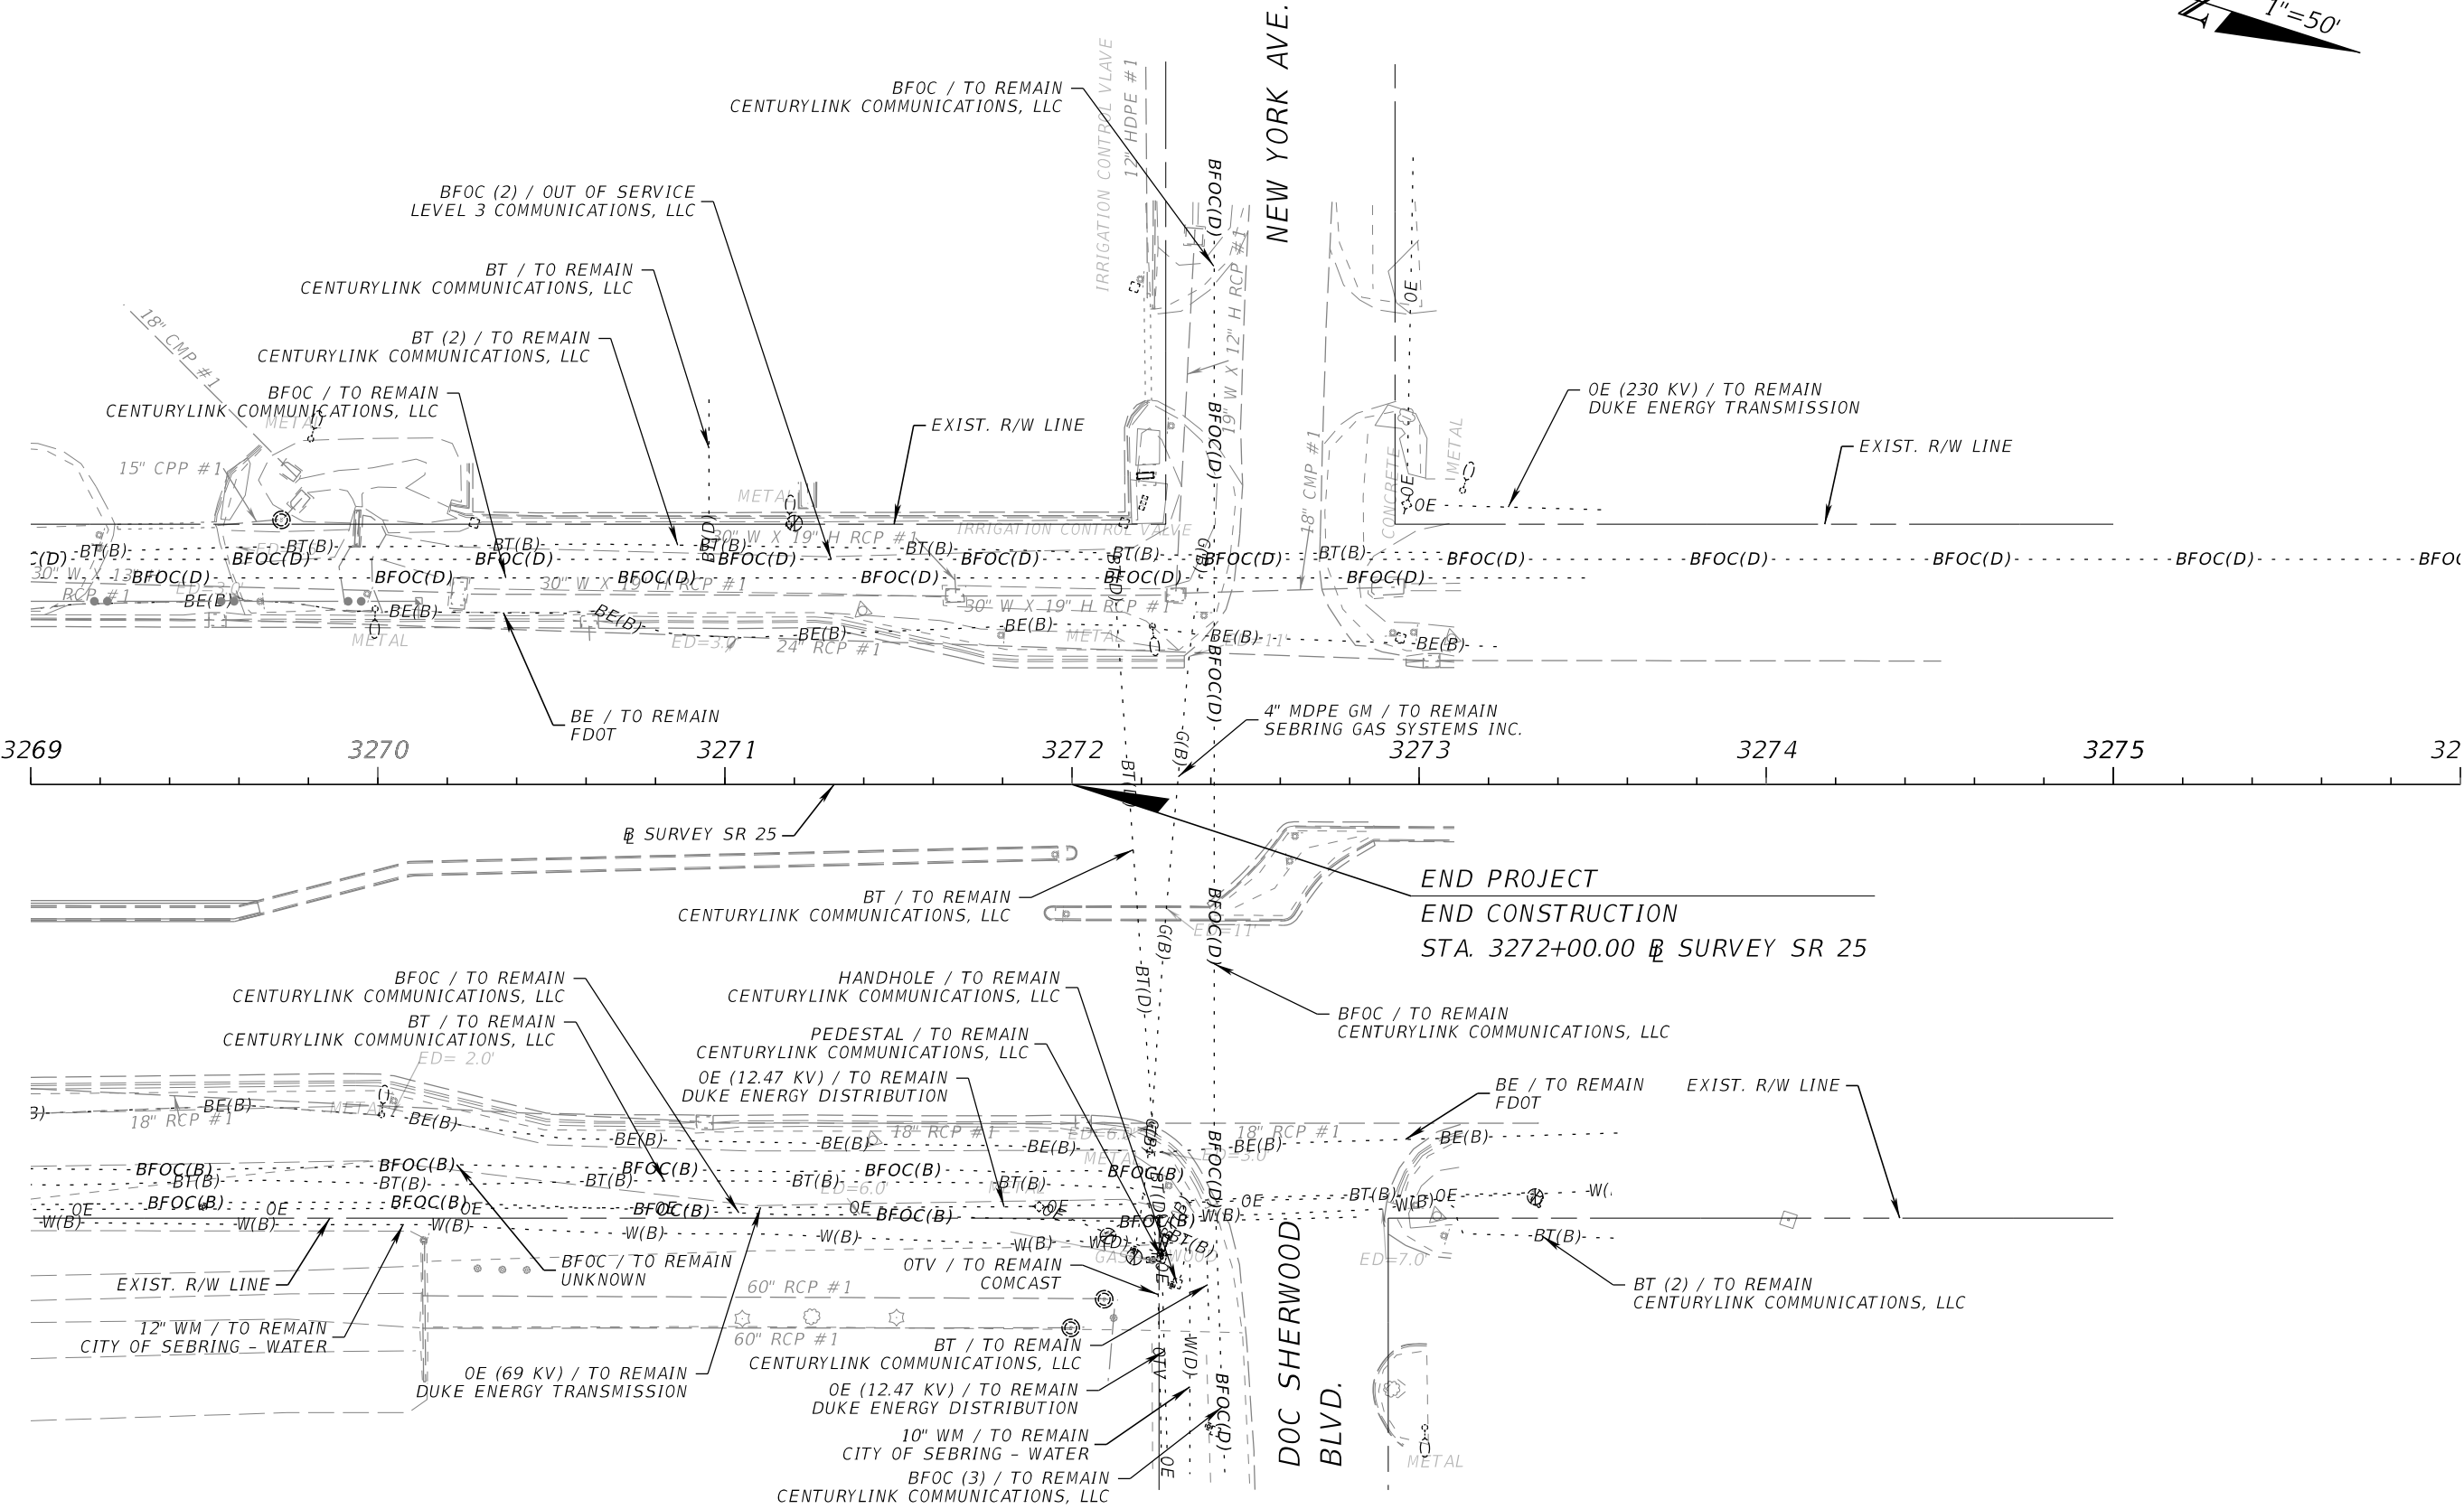

11/6/2025 1:50:56 PM sjudson
X:\FDOT\45136213202_Roadway\UTADRD01.dgn

REVISIONS				ENGINEER OF RECORD		STATE OF FLORIDA DEPARTMENT OF TRANSPORTATION			UTILITY ADJUSTMENTS (3)	SHEET NO. 28
DATE	DESCRIPTION	DATE	DESCRIPTION	SCOTT PECK JUDSON, P.E. LICENSE NUMBER: 92205 FALLER, DAVIS & ASSOCIATES, INC 1150 ASSEMBLY DRIVE, SUITE 400 TAMPA, FL 33607-4874		ROAD NO.	COUNTY	FINANCIAL PROJECT ID		
						SR 25	HIGHLANDS	451362-1-52-02		

THE OFFICIAL RECORD OF THIS SHEET IS THE ELECTRONIC FILE DIGITALLY SIGNED AND SEALED UNDER RULE 61G15-23.004, F.A.C.

$1'' = 50'$



END CONSTRUCTION
END MILLING & RESURFACING
STA. 36+79.00 @ SURVEY SEBRING PARKWAY

REVISIONS				ENGINEER OF RECORD	STATE OF FLORIDA DEPARTMENT OF TRANSPORTATION			UTILITY ADJUSTMENTS (4)	SHEET NO.
DATE	DESCRIPTION	DATE	DESCRIPTION	SCOTT PECK JUDSON, P.E. LICENSE NUMBER: 92205 FALLER, DAVIS & ASSOCIATES, INC 1150 ASSEMBLY DRIVE, SUITE 400 TAMPA, FL 33607-4874	ROAD NO.	COUNTY	FINANCIAL PROJECT ID		29
					SR 25	HIGHLANDS	451362-1-52-02		

11/6/2025 1:50:59 PM sjudson
X:\FDOT\45136213202\Roadway\UTADRD01.dgn

THE OFFICIAL RECORD OF THIS SHEET IS THE ELECTRONIC FILE DIGITALLY SIGNED AND SEALED UNDER RULE 61G15-23.004, F.A.C.