

FDOT Burns Building Parking Lot Resurfacing

Scope
 Construct an asphalt concrete pavement using milling and plant-produced hot-mix asphalt, as applicable and as specified in Section 330 of the FDOT Standard Specifications for Road and Bridge Construction, and Section 334(LAP), Hotmix Asphalt for LAP (Off-System).
Existing Pavement Composition
 1" Type I (Poor) 5.5" Soil Cement
Scope of Work:
 Mill: 1" (remove the T-I surface)
 Place: 1 1/2" Type SP 9.5 with PG 67-22
 Note: The finish grade of the Type SP 9.5 shall not exceed 1/2" at the lip of the gutter. Mill 1" to 2" to remove the existing asphalt pavement while minimizing damage to the

soil cement base; re-compact the existing base and apply prime coat. Match existing grade and ensure positive drainage.
 Paint: As applicable and as specified in Section 710 of the FDOT Standard Specifications for Road and Bridge Construction and listed on the (QPL) Qualified Products List.
 Bidders are Responsible for Verifying all Information, Conditions and Dimensions Prior to Bidding.
 Bidders are Responsible to verify existing pavement markings as part of the bid.
 No milled areas or exposed base material will be left exposed at the completion of weekends work.

All work performed in connection with this project must comply with the Florida Department of Transportation's Standard Specifications for Road and Bridge Construction, 2013 Edition.

PAVING PLAN

LEGEND:
 Pavement to be Milled and resurfaced

REVISIONS			REVISIONS		
Date	By	Description	Date	By	Description

Name	Date
Drawn by VAW	10/13
Checked by	
Designed by	
Checked by	
Approved by	

FLORIDA DEPARTMENT OF TRANSPORTATION		
CITY	COUNTY	FINANCIAL PROJECT ID
TALLAHASSEE	LEON	-

SHEET TITLE:		PAVING PLAN	
PROJECT NAME:		HAYDON BURNS BUILDING PARKING LOT REPAVING 605 SUWANNEE STREET, TALLAHASSEE, FL.	
SHEET NO.:		1	

LEGEND:

- 6" Pedestrian Pavement Marking
- 12" Pedestrian Pavement Marking
- Parking Space Divider
- Stop Bar
- Paint the Message NO PARKING in White Letters
- Paint the word VISITOR in White Letters

- Paint the word RESERVED in White Letters
- Restripe Accessible Parking and Access Isles


NOTES:
 Bidders are Responsible for Verifying all Information, Conditions and Dimensions Prior to Bidding.

Apply sharp silica sand on all painted crosswalks and crosswalk markings at a rate of 0.10 lb/sq ft. The sand shall meet the following gradation: 100% passing the No. 20 sieve and 0 - 10% passing the No. 50 sieve.

Bidders are Responsible to verify existing pavement markings and to repaint all existing pavement markings removed or made unreadable due to paving operations. Including "reserved" and space numbers in reserved parking spaces, Stop Bars and Lane Dividers as part of the bid.

Bidders are responsible to repair any damaged pavement and pavement marking that are damaged during the milling and repaving operations.

All paint products used on this project will be on the FDOT Approved Products List. Product approvals will be turned in to the Department prior to commencement of the traffic stripping operation.

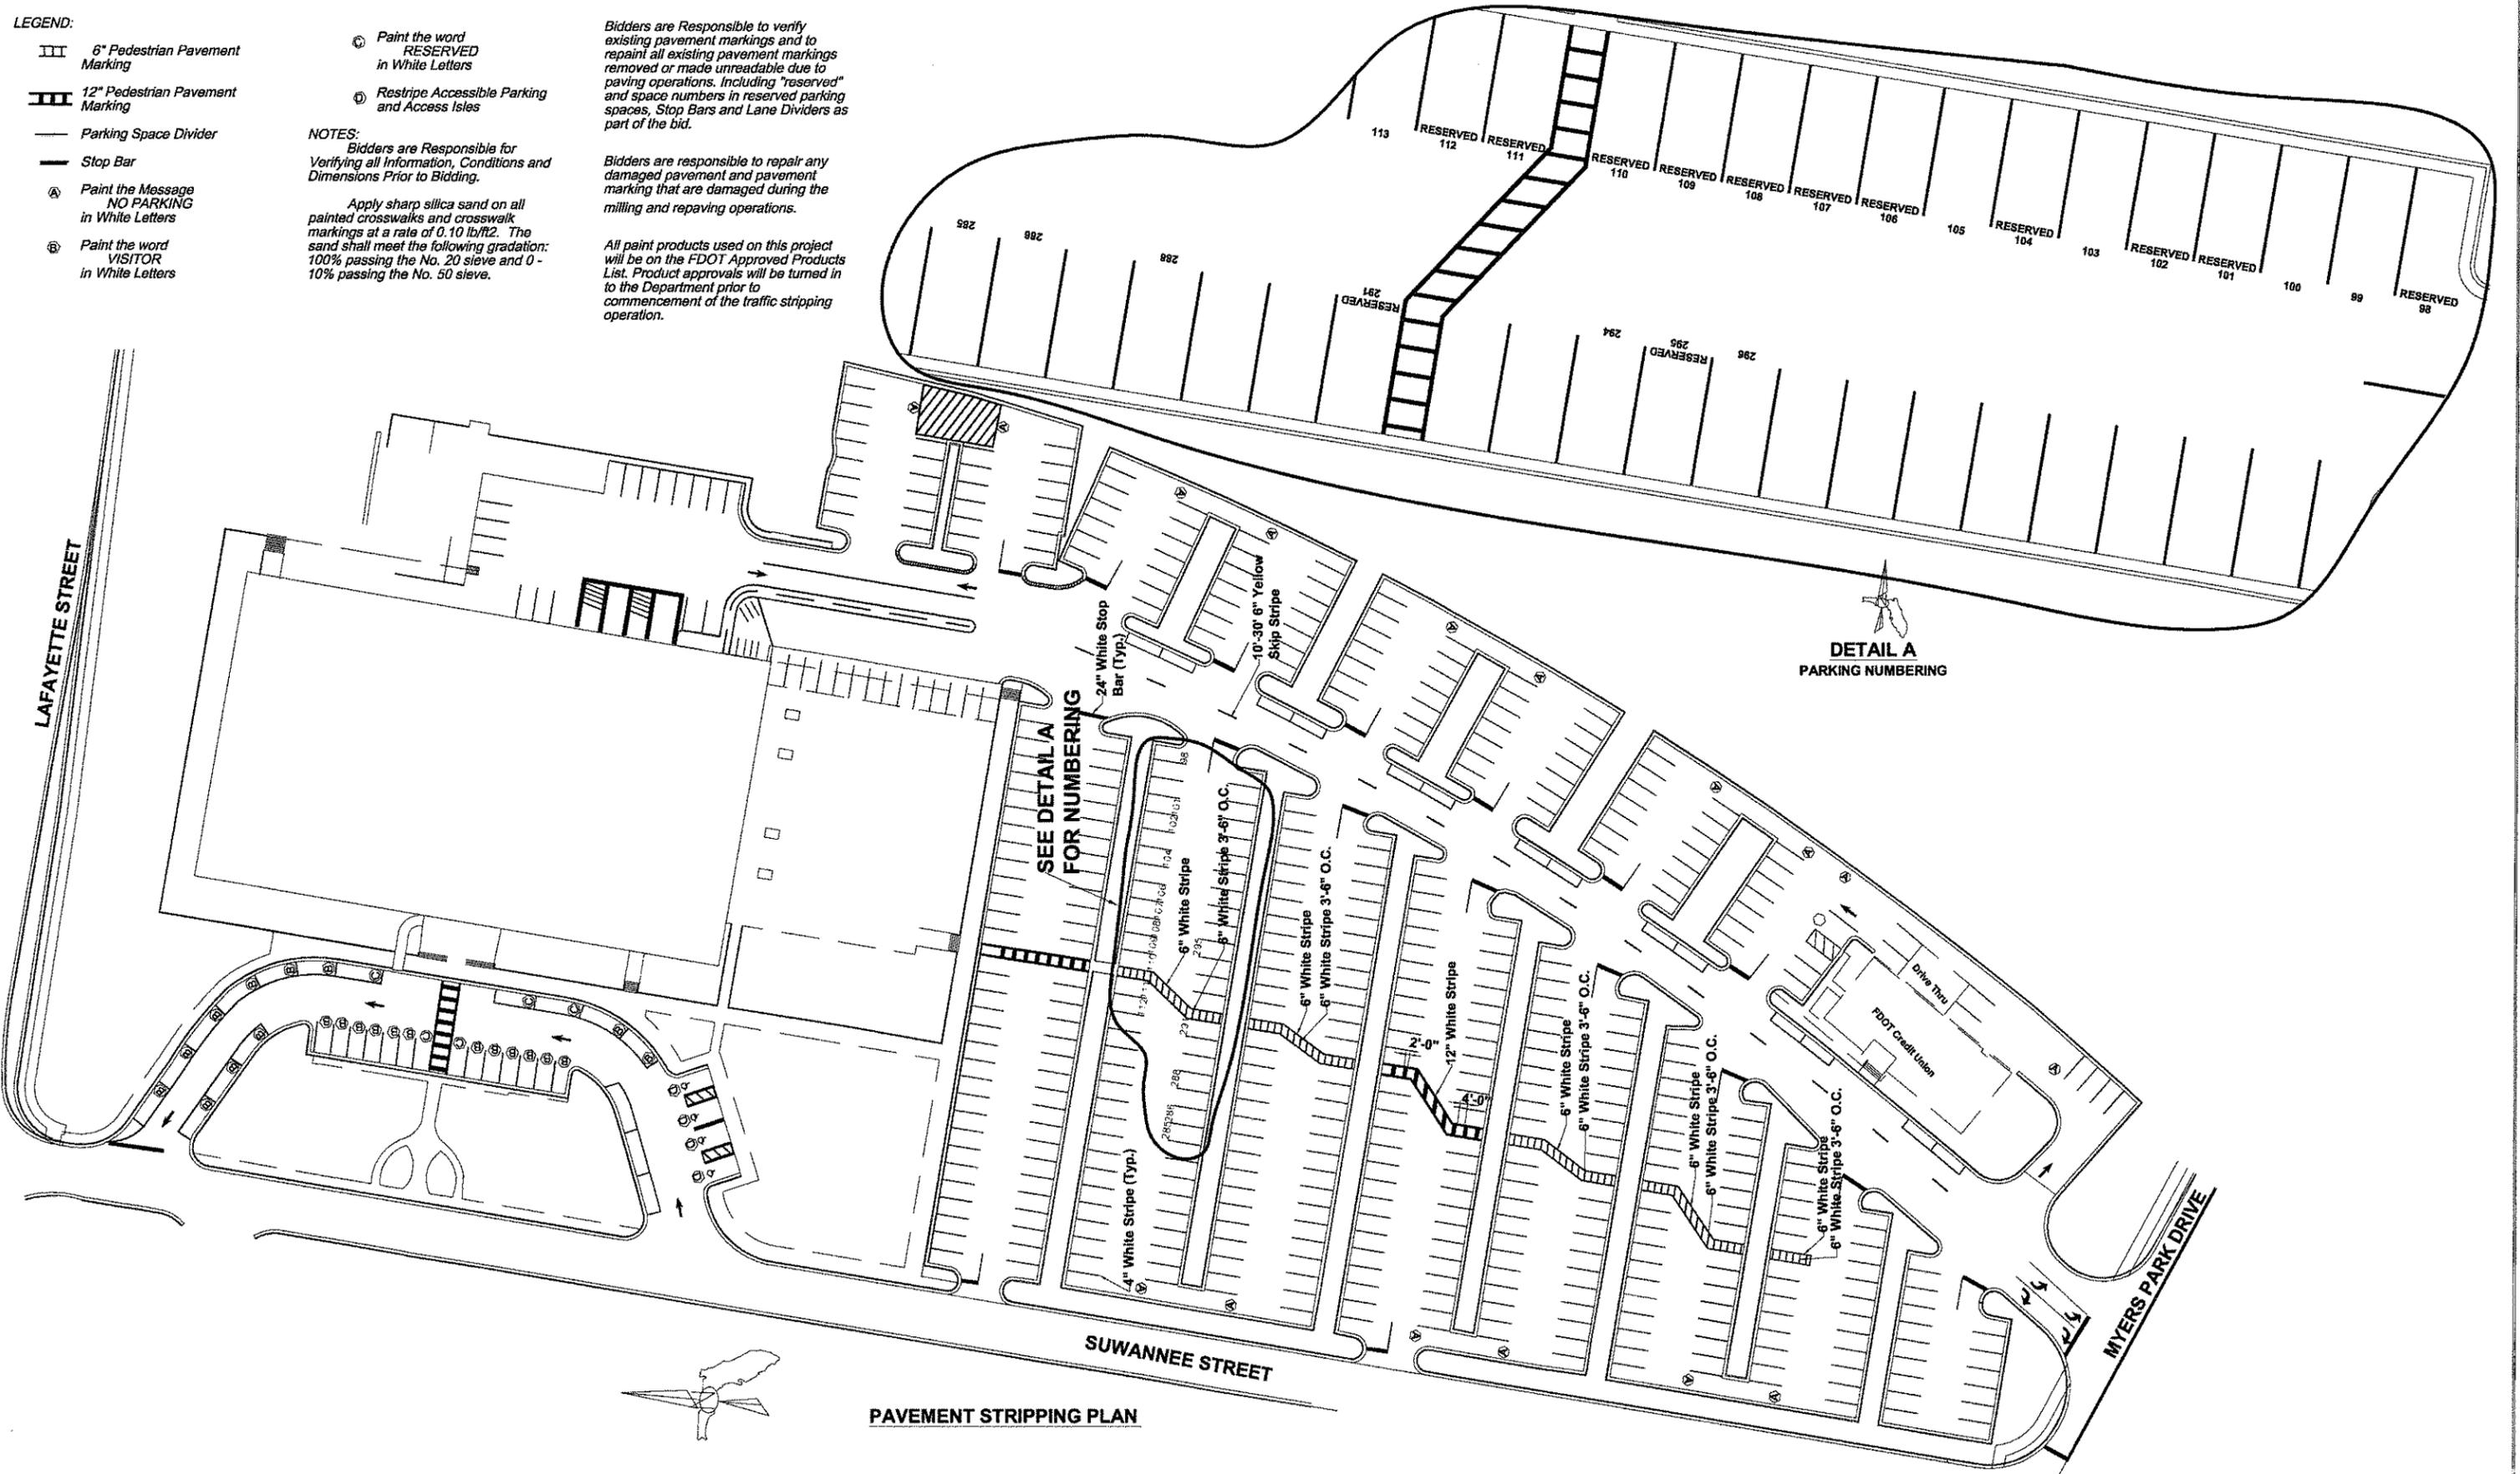

PAVEMENT STRIPPING PLAN

**DETAIL A
 PARKING NUMBERING**

REVISIONS		
Date	By	Description

REVISIONS		
Date	By	Description

Drawn by	Name	Date
Checked by	UAK	10/13
Designed by	---	---
Checked by	---	---
Approved by	---	---

FLORIDA DEPARTMENT OF TRANSPORTATION		
CITY	COUNTY	FINANCIAL PROJECT ID
TALLAHASSEE	LEON	-

SHEET TITLE:		STRIPPING PLAN	
PROJECT NAME:		HAYDON BURNS BUILDING PARKING LOT REPAVING	
		605 SUWANNEE STREET, TALLAHASSEE, FL.	
SHEET NO.			2