



PEMBROKE ROAD

DIAMOND INTERCHANGES
ALTERNATIVES 1 AND 2

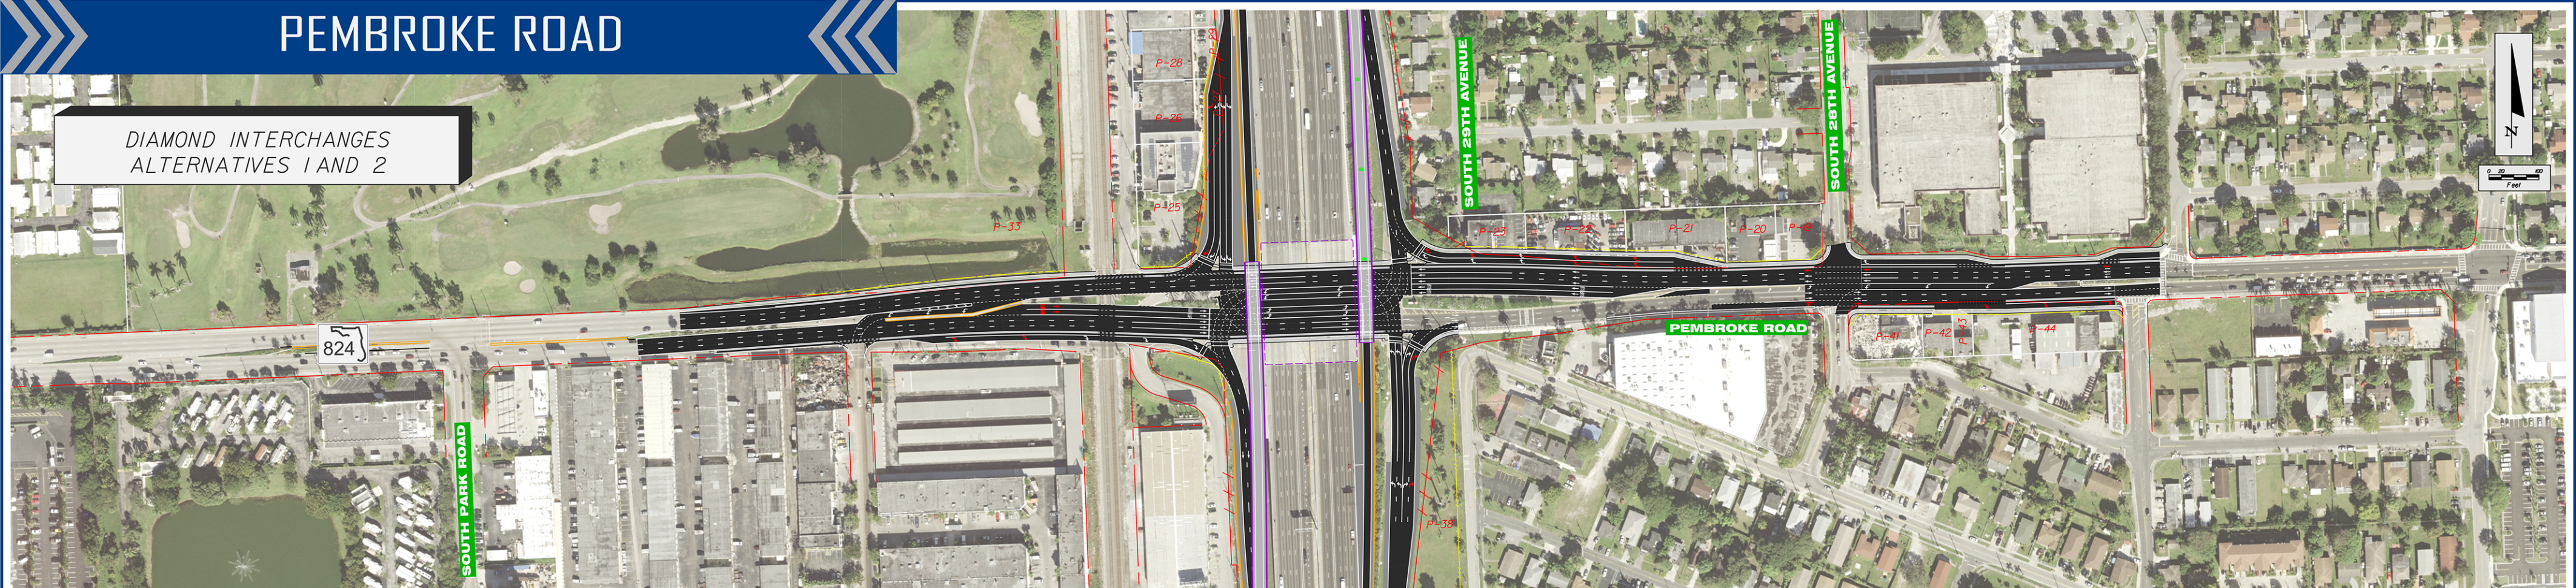

DIVERGING DIAMOND INTERCHANGE - 35 MPH
ALTERNATIVES 1 AND 2

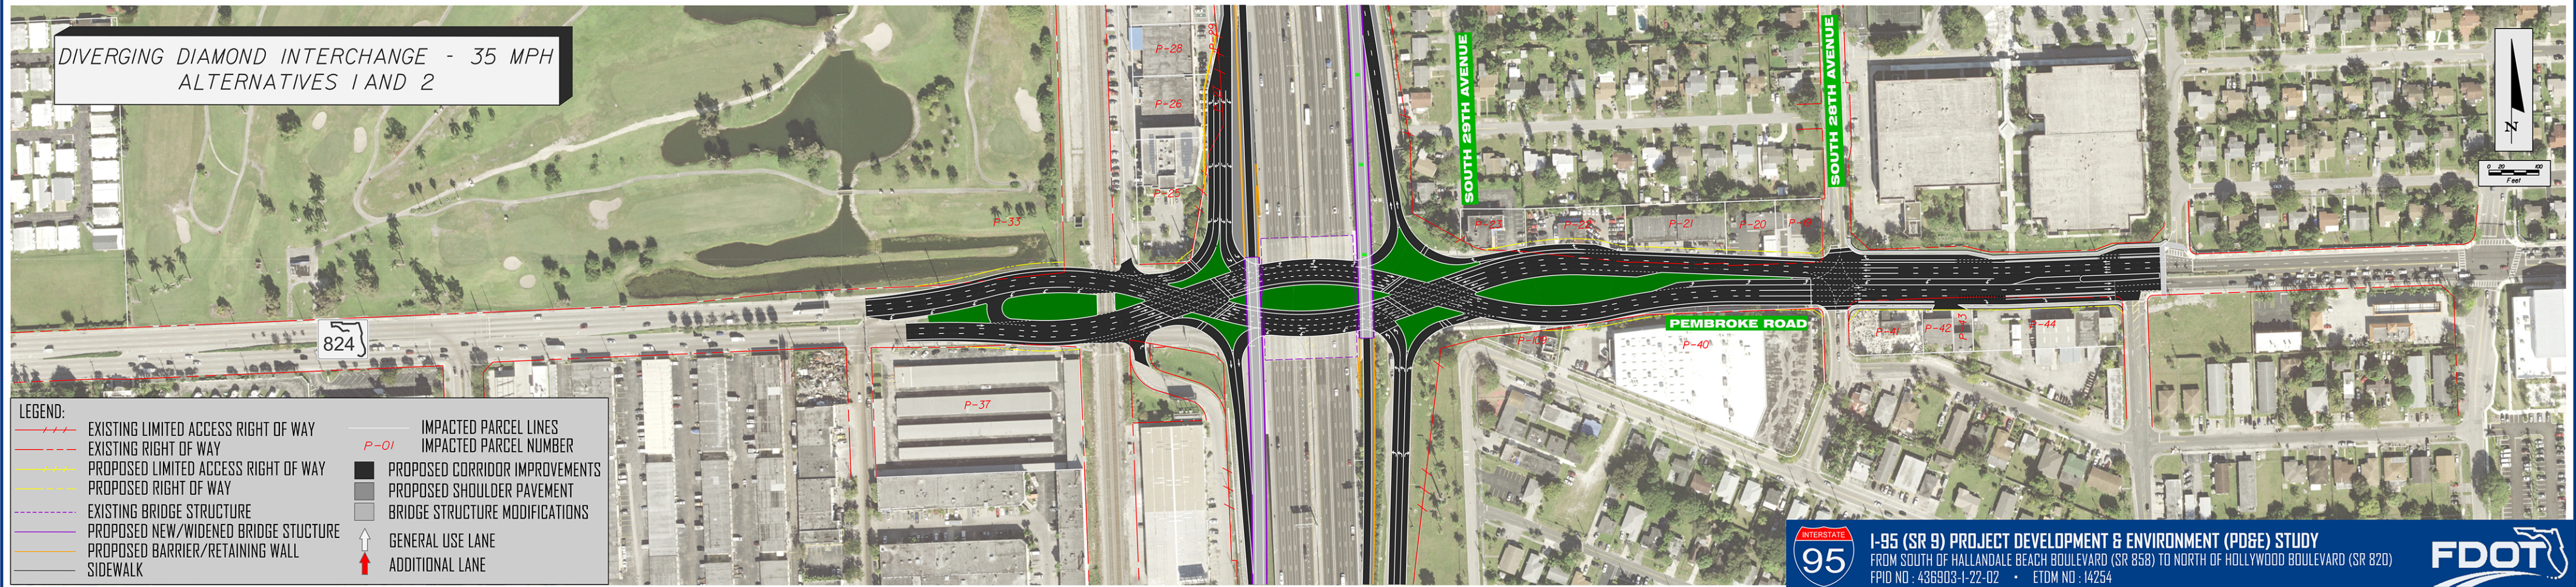

LEGEND:

	EXISTING LIMITED ACCESS RIGHT OF WAY		IMPACTED PARCEL LINES
	EXISTING RIGHT OF WAY		IMPACTED PARCEL NUMBER
	PROPOSED LIMITED ACCESS RIGHT OF WAY		PROPOSED CORRIDOR IMPROVEMENTS
	PROPOSED RIGHT OF WAY		PROPOSED SHOULDER PAVEMENT
	EXISTING BRIDGE STRUCTURE		BRIDGE STRUCTURE MODIFICATIONS
	PROPOSED NEW/WIDENED BRIDGE STRUCTURE		GENERAL USE LANE
	PROPOSED BARRIER/RETAINING WALL		ADDITIONAL LANE
	SIDEWALK		