



DENOTES TO BE REMOVED

BRIDGE NO. XXXXXX

	REVISIONS				I CTDIICTIIDEC DECICNI AFFICE I	DRAWN BY:	STATE OF FLORIDA		ODIDA	SHEET TITLE.	REF. DWG. NO.
DATE	BY	DESCRIPTION	DATE BY	DESCRIPTION		CHECKED BY:	DEPARTMENT OF TRANSPORTATION			CONSTRUCTION SEQUENCE (SHEET 1 OF 3)	
					CENTRAL OFFICE	XXX MM-YY DESIGNED BY:	ROAD NO.	COUNTY	FINANCIAL PROJECT ID	PROJECT NAME	+
					605 Suwannee Street, MS 33	XXX MM-YY				CONSTRUCTION SEQUENCE EXAMPLE 2	SHEET NO.
					Tallahassee, Florida 32399-0450	CHECKED BY				PRESTRESSED CONCRETE BEAM SUPERSTRUCTURE	

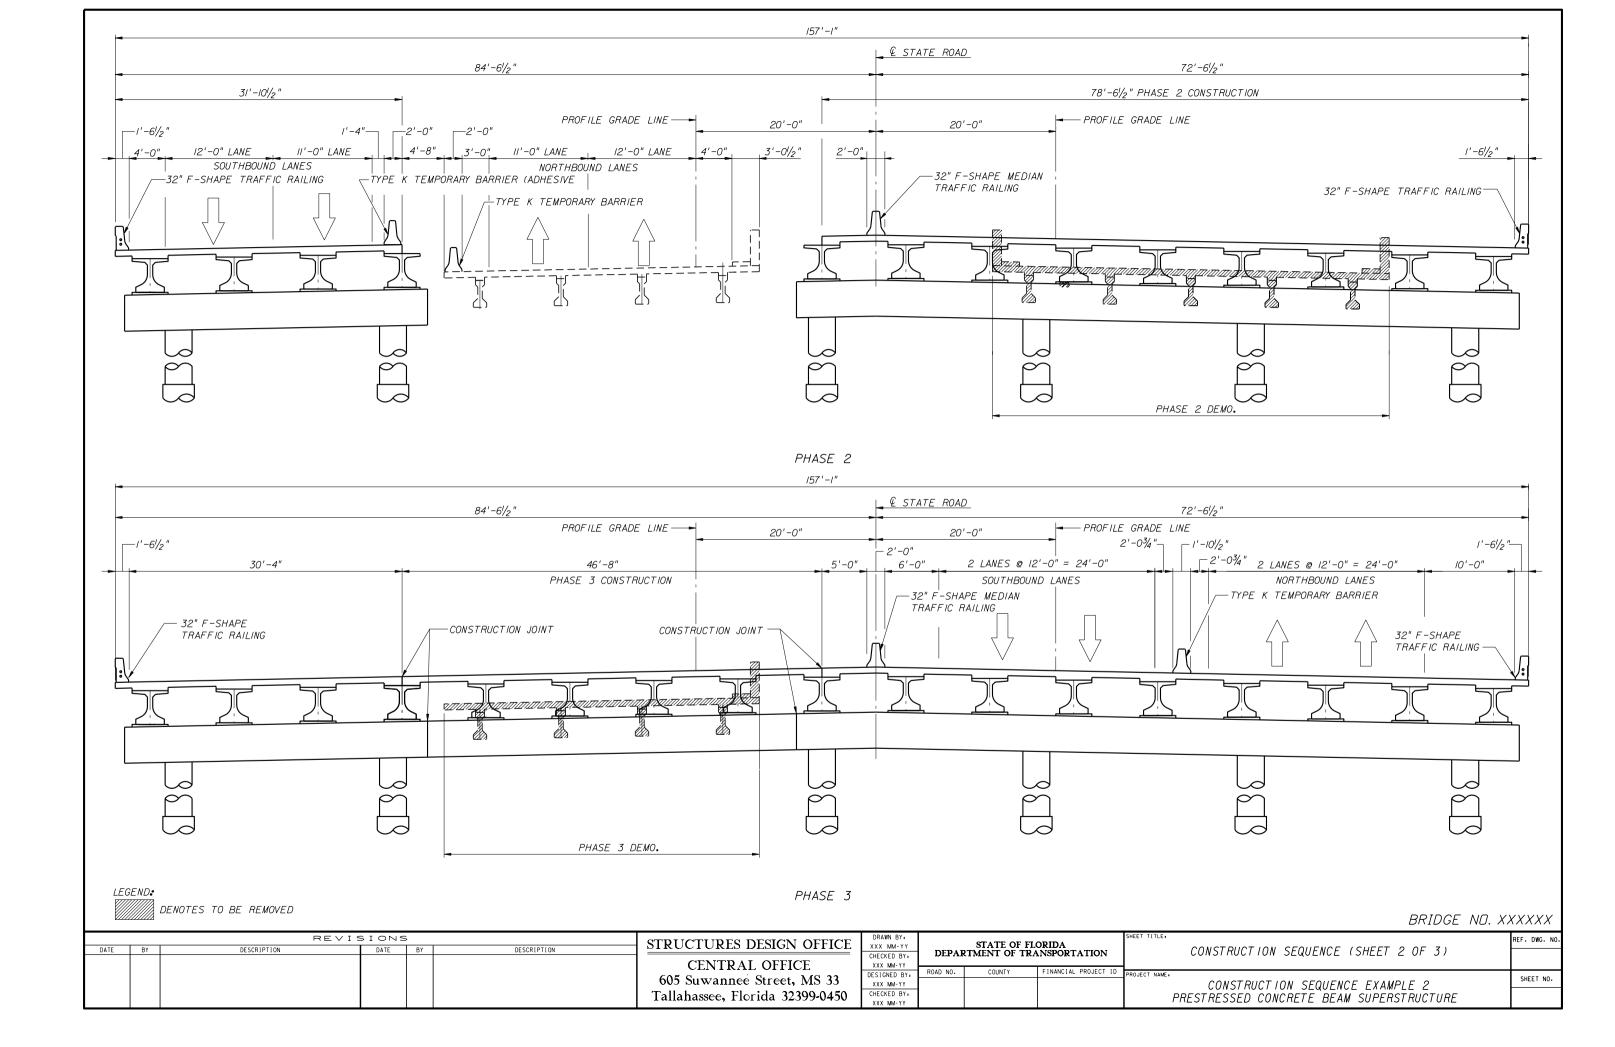

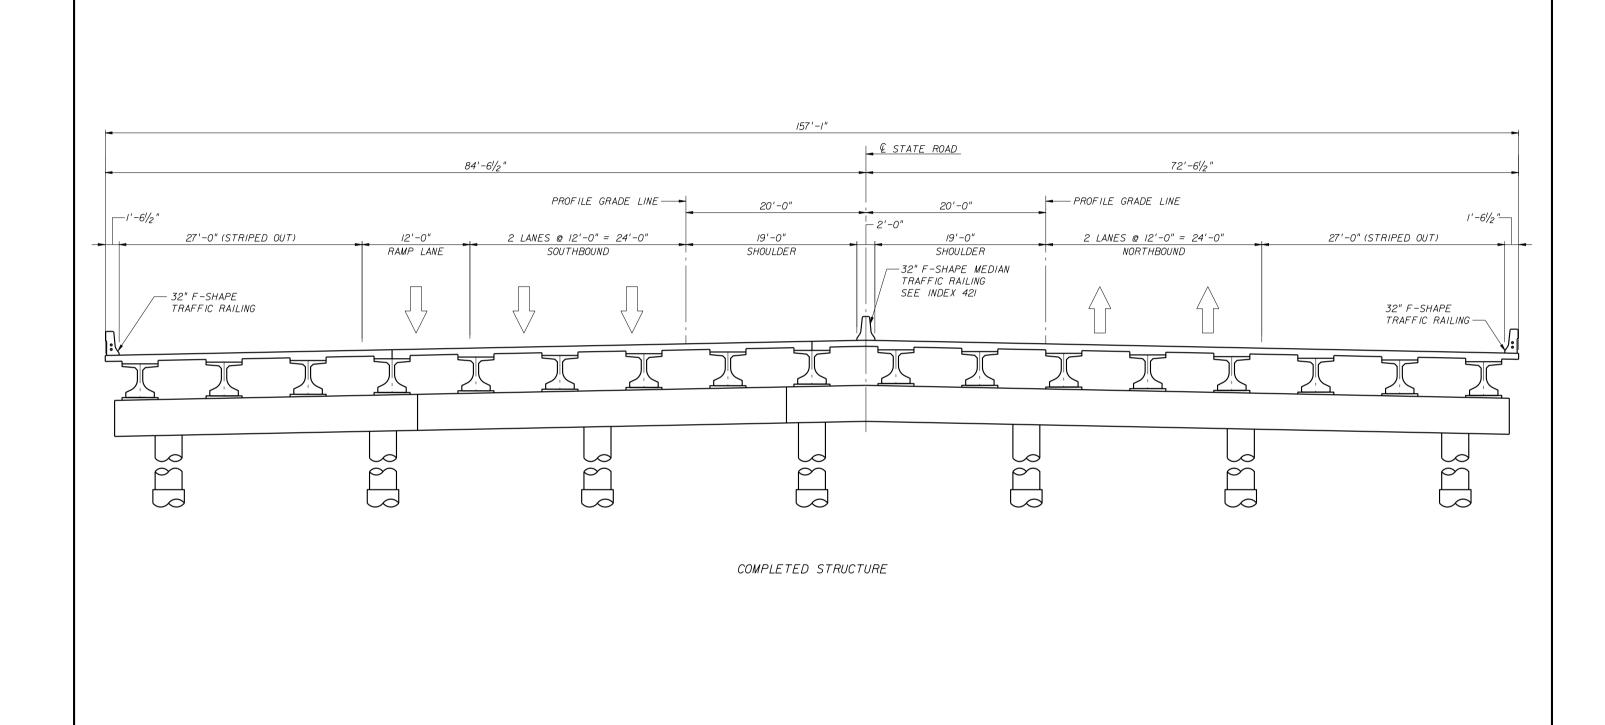

BRIDGE	NO.	XXXXXX

DATE B	DESCRIPTION	DATE BY	DESCRIPTION	STRUCTURES DESIGN OFFICE	XXX MM-YY	STATE OF FLORIDA DEPARTMENT OF TRANSPORTATION	CONSTRUCTION SEQUENCE (SHEET 3 OF 3)	REF. DWG. NO.
				CENTRAL OFFICE	CHECKED BY	ROAD NO. COUNTY FINANCIAL PROJECT 1		
				605 Suwannee Street, MS 33	DESIGNED BY: XXX MM-YY	TOND NO.	PROJECT NAME.  CONSTRUCTION SEQUENCE EXAMPLE 2	SHEET NO.
				Tallahassee, Florida 32399-0450	CHECKED BY: XXX MM-YY		PRESTRESSED CONCRETE BEAM SUPERSTRUCTURE	