



PLAN

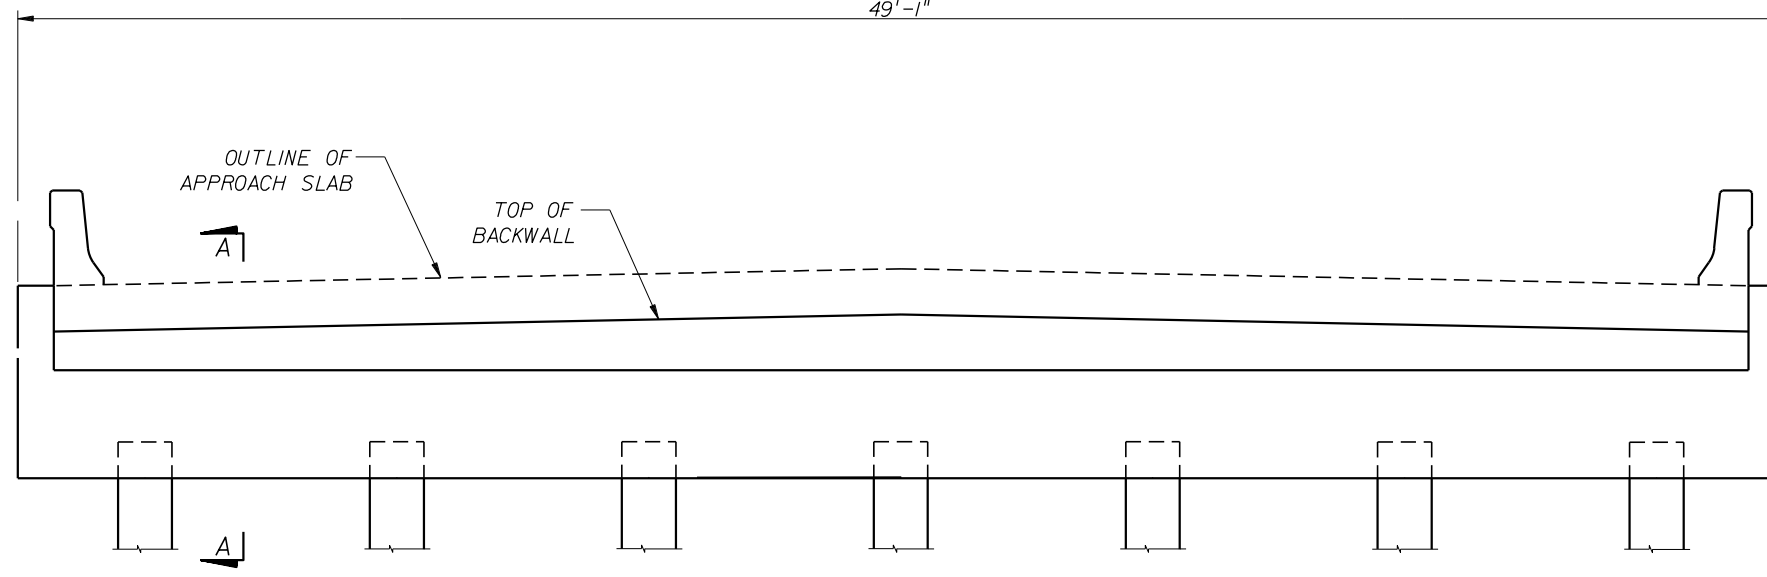

ELEVATION

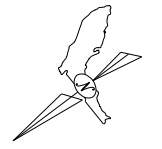

BRIDGE NO. XXXXXX

REVISIONS					
DATE	BY	DESCRIPTION	DATE	BY	DESCRIPTION

STRUCTURES DESIGN OFFICE
CENTRAL OFFICE
 605 Suwannee Street, MS 33
 Tallahassee, Florida 32399-0450

DRAWN BY: XXX MM-YY	STATE OF FLORIDA DEPARTMENT OF TRANSPORTATION		
CHECKED BY: XXX MM-YY			
DESIGNED BY: XXX MM-YY	ROAD NO.	COUNTY	FINANCIAL PROJECT ID
CHECKED BY: XXX MM-YY			

SHEET TITLE: END BENT	REF. DWG. NO.
PROJECT NAME: END BENT EXAMPLE 1 FLAT SLAB SUPERSTRUCTURE	SHEET NO.