


PLAN

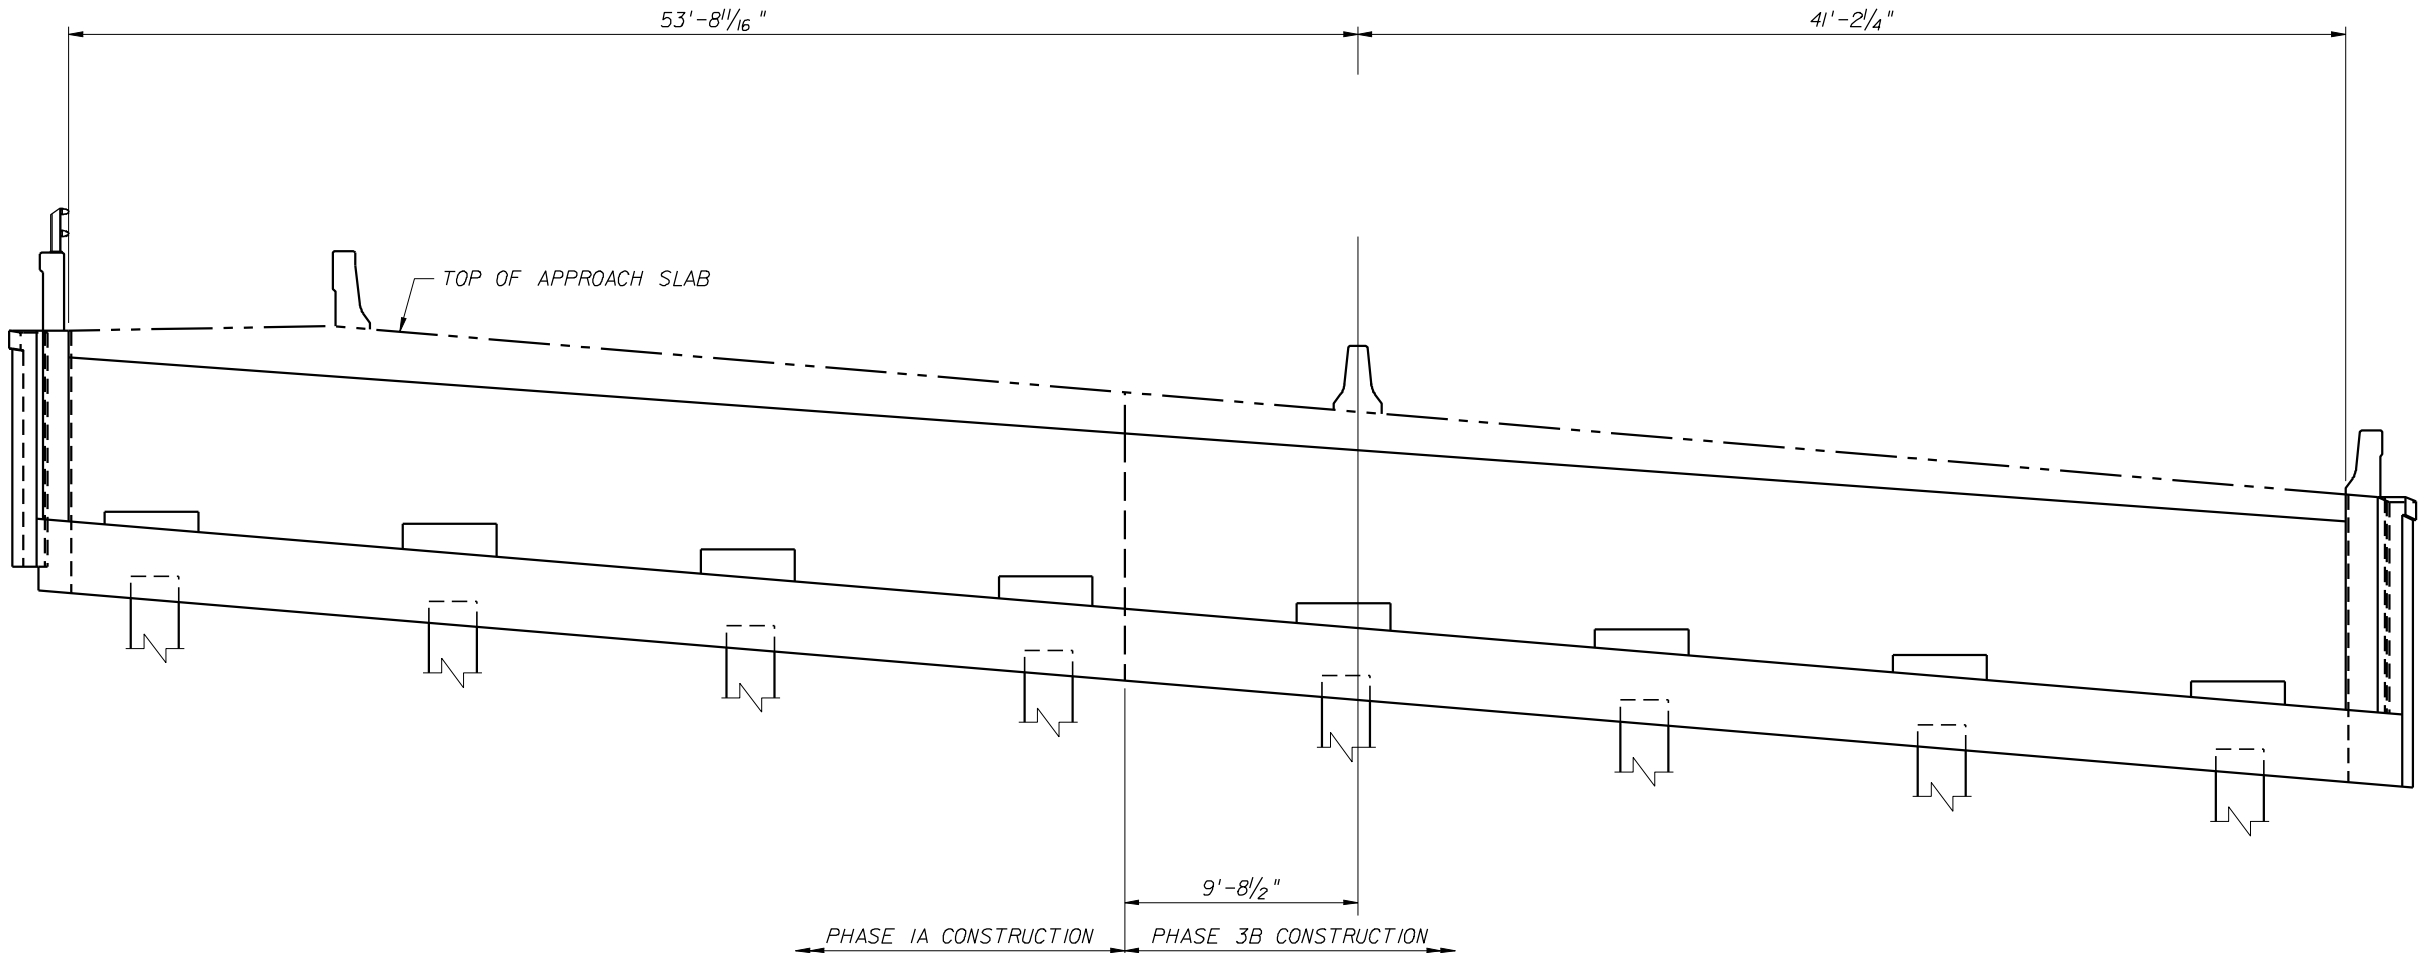

ELEVATION

BRIDGE NO. XXXXXX

REVISIONS					
DATE	BY	DESCRIPTION	DATE	BY	DESCRIPTION

STRUCTURES DESIGN OFFICE
CENTRAL OFFICE
 605 Suwannee Street, MS 33
 Tallahassee, Florida 32399-0450

DRAWN BY:
XXX MM-YY
 CHECKED BY:
XXX MM-YY
 DESIGNED BY:
XXX MM-YY
 CHECKED BY:
XXX MM-YY

STATE OF FLORIDA
DEPARTMENT OF TRANSPORTATION

ROAD NO.	COUNTY	FINANCIAL PROJECT ID

SHEET TITLE:
END BENT

PROJECT NAME:
**END BENT EXAMPLE 3
 PHASED CONSTRUCTION WITH SIDEWALK**

REF. DWG. NO.

SHEET NO.