


PROFILE GRADE DATA
(ALONG CONSTRUCTION)

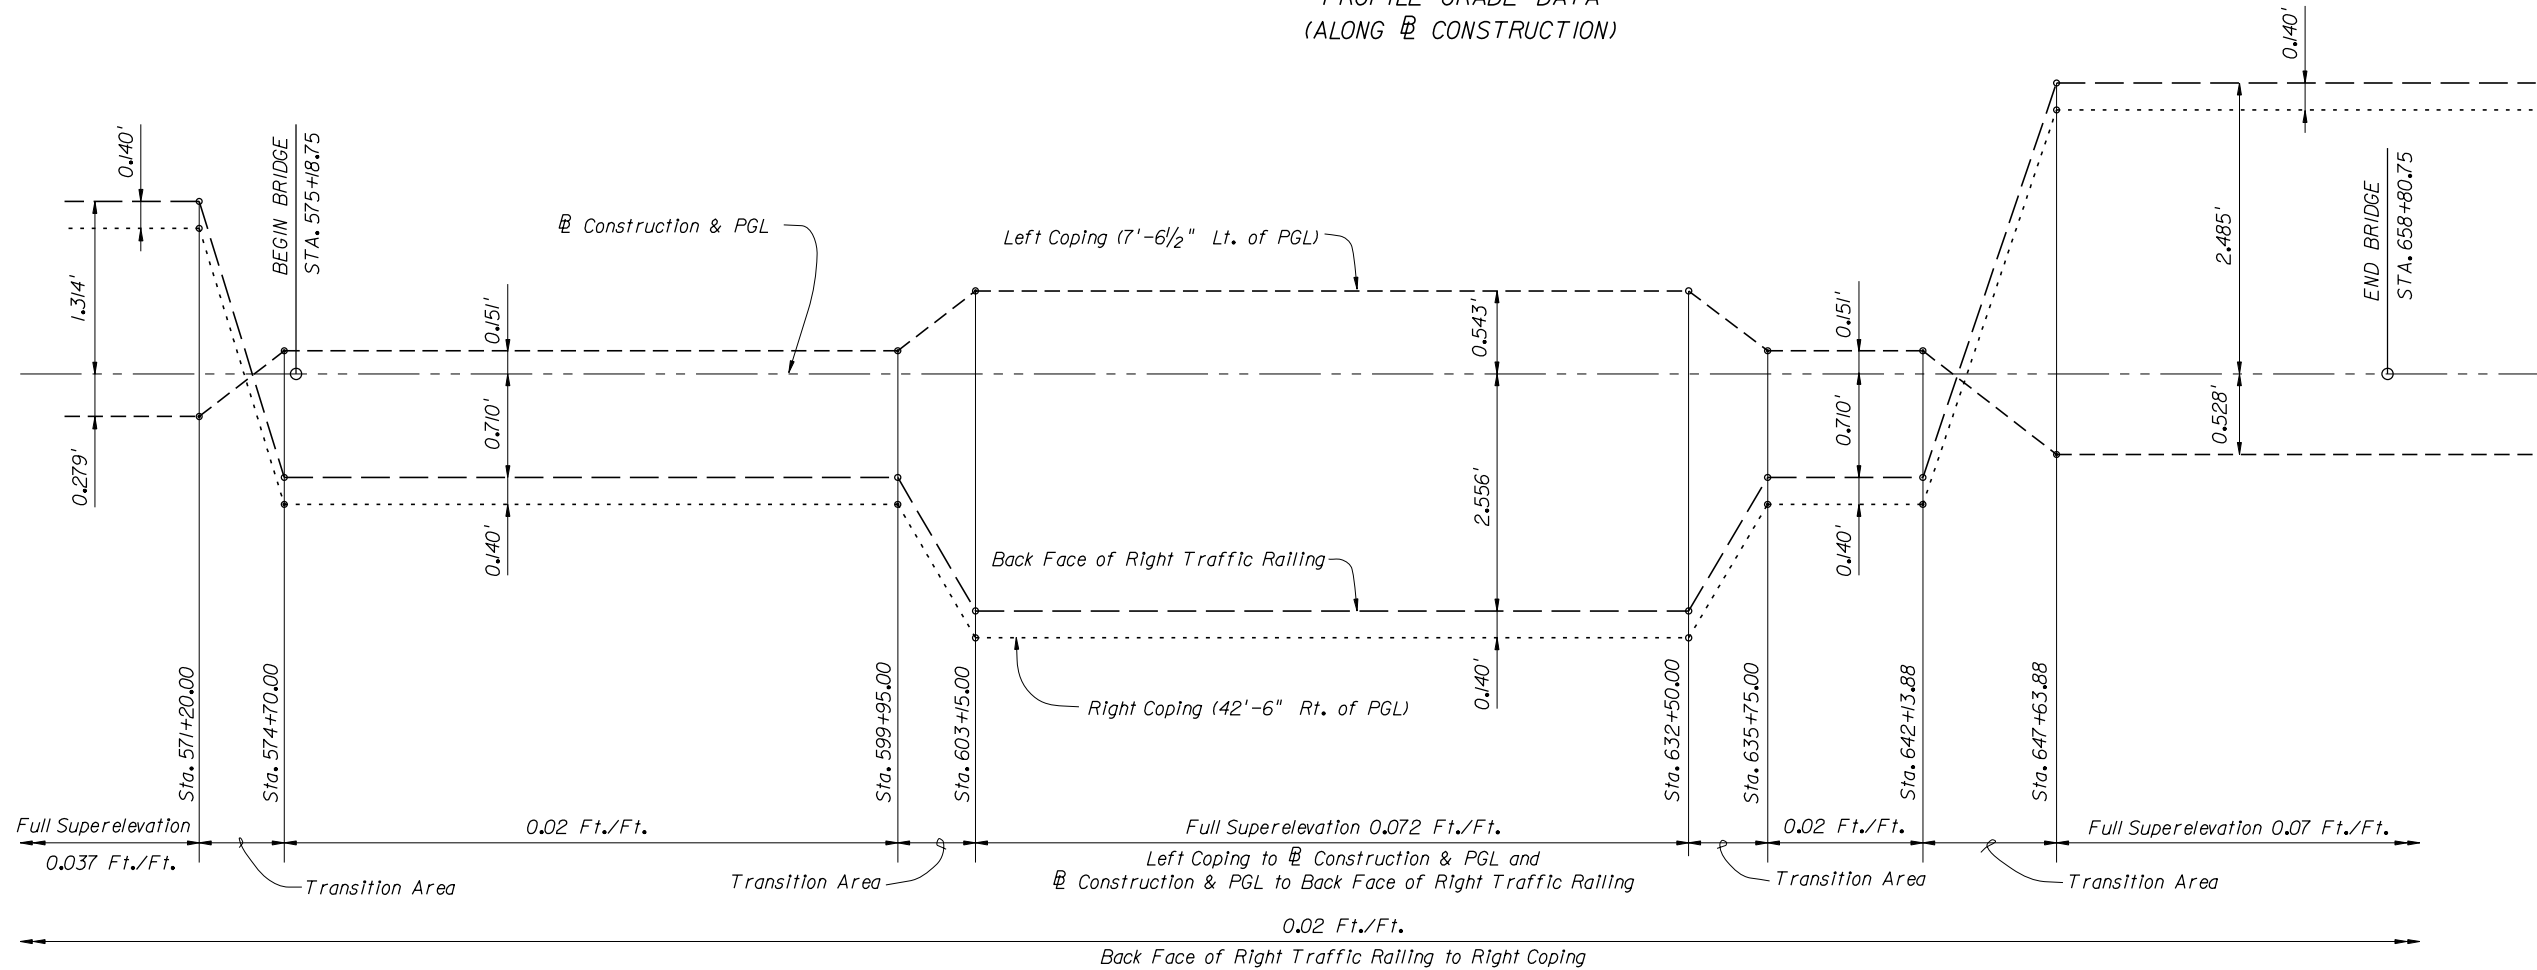

SUPERELEVATION TRANSITION DATA

BRIDGE NO. XXXXXX

REVISIONS					
DATE	BY	DESCRIPTION	DATE	BY	DESCRIPTION
03/14	KWD	ADDED EXAMPLE			

STRUCTURES DESIGN OFFICE
CENTRAL OFFICE
605 Suwannee Street, MS 33
Tallahassee, Florida 32399-0450

DRAWN BY: XXX MM-YY	STATE OF FLORIDA DEPARTMENT OF TRANSPORTATION	
CHECKED BY: XXX MM-YY	ROAD NO.	COUNTY
DESIGNED BY: XXX MM-YY	FINANCIAL PROJECT ID	
CHECKED BY: XXX MM-YY		

SHEET TITLE: PLAN AND ELEVATION (SHEET X OF X)	REF. DWG. NO.
PROJECT NAME: PLAN AND ELEVATION EXAMPLE 4 STAND ALONE VERTICAL GEOMETRY SHEET	SHEET NO.