


ELEVATION
DURING PHASE I CONSTRUCTION

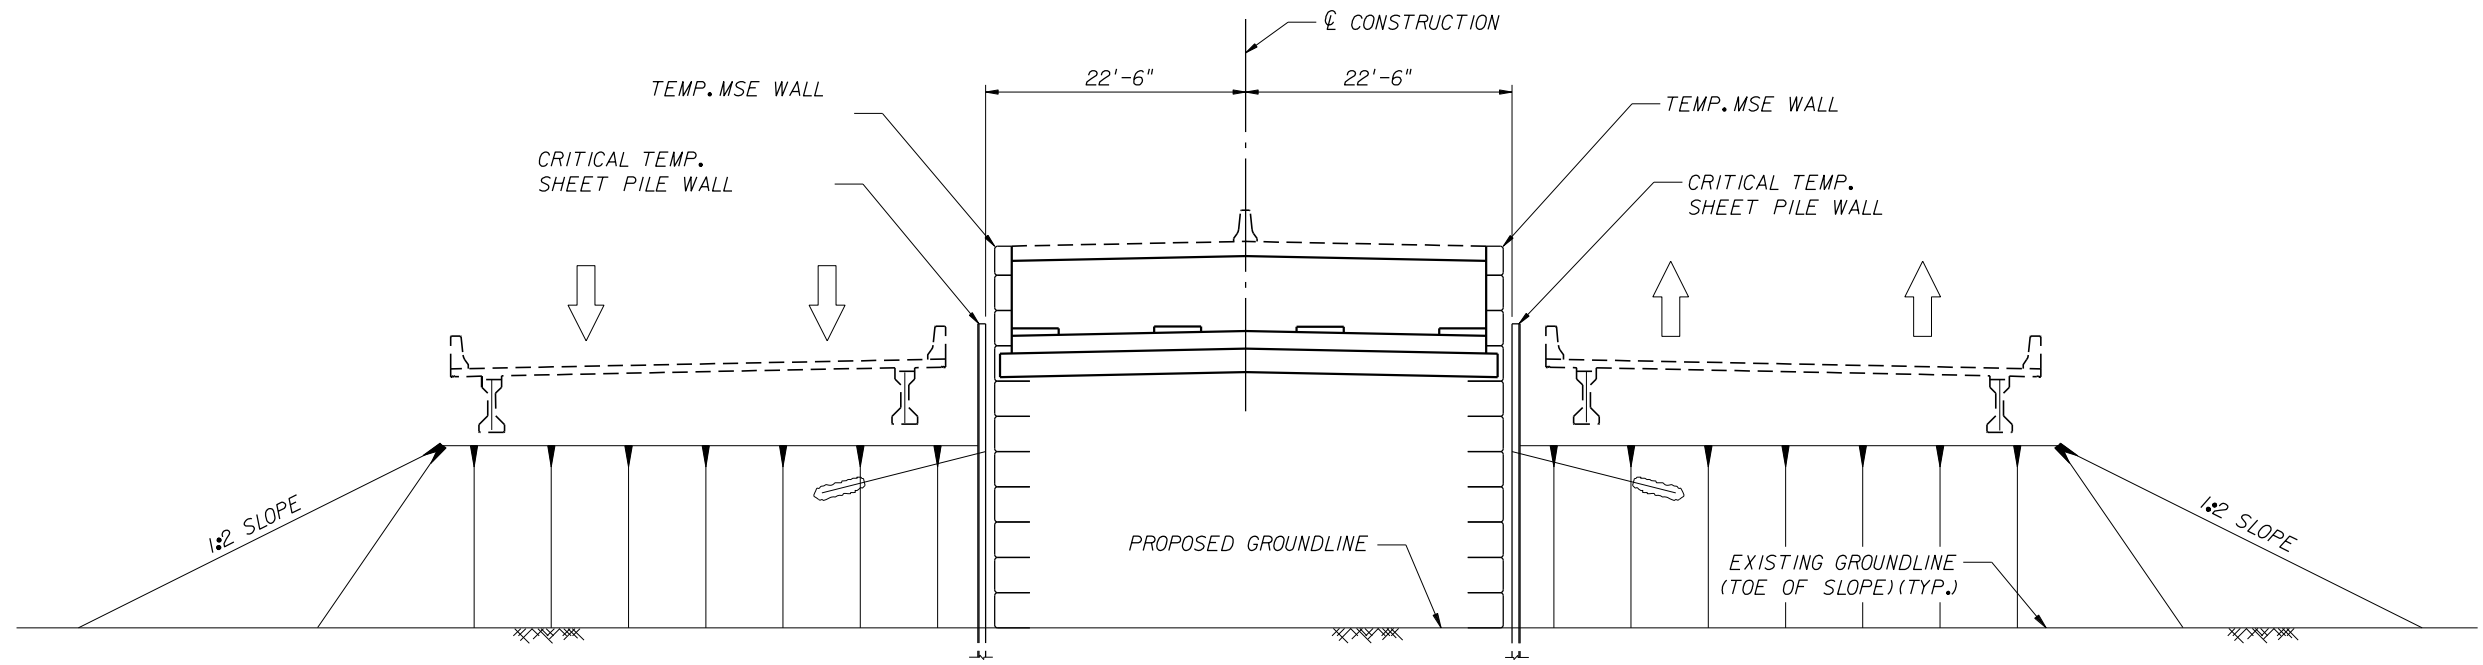

ELEVATION
END OF PHASE I CONSTRUCTION

PHASE I SEQUENCE OF CONSTRUCTION:

1. CONSTRUCT TEMPORARY SHEET PILE WALL.
2. EXCAVATE TO PROPOSED GROUNDLINE ELEVATION.
3. CONSTRUCT TEMP. MSE WALL AND PHASE I PORTIONS OF PERMANENT WALL.

BRIDGE NO. XXXXXX

REVISIONS						STRUCTURES DESIGN OFFICE CENTRAL OFFICE 605 Suwannee Street, MS 33 Tallahassee, Florida 32399-0450	DRAWN BY: XXX MM-YY CHECKED BY: XXX MM-YY DESIGNED BY: XXX MM-YY CHECKED BY: XXX MM-YY	STATE OF FLORIDA DEPARTMENT OF TRANSPORTATION			SHEET TITLE:	REF. DWG. NO.
DATE	BY	DESCRIPTION	DATE	BY	DESCRIPTION			ROAD NO.	COUNTY	FINANCIAL PROJECT ID	PROJECT NAME:	SHEET NO.
										CONSTRUCTION SEQUENCE (SHEET 1 OF 1)		
										CONSTRUCTION SEQUENCE EXAMPLE 3 TEMPORARY CRITICAL SHEET PILE WALL		