


POUR 1 - TRANSVERSE SECTION

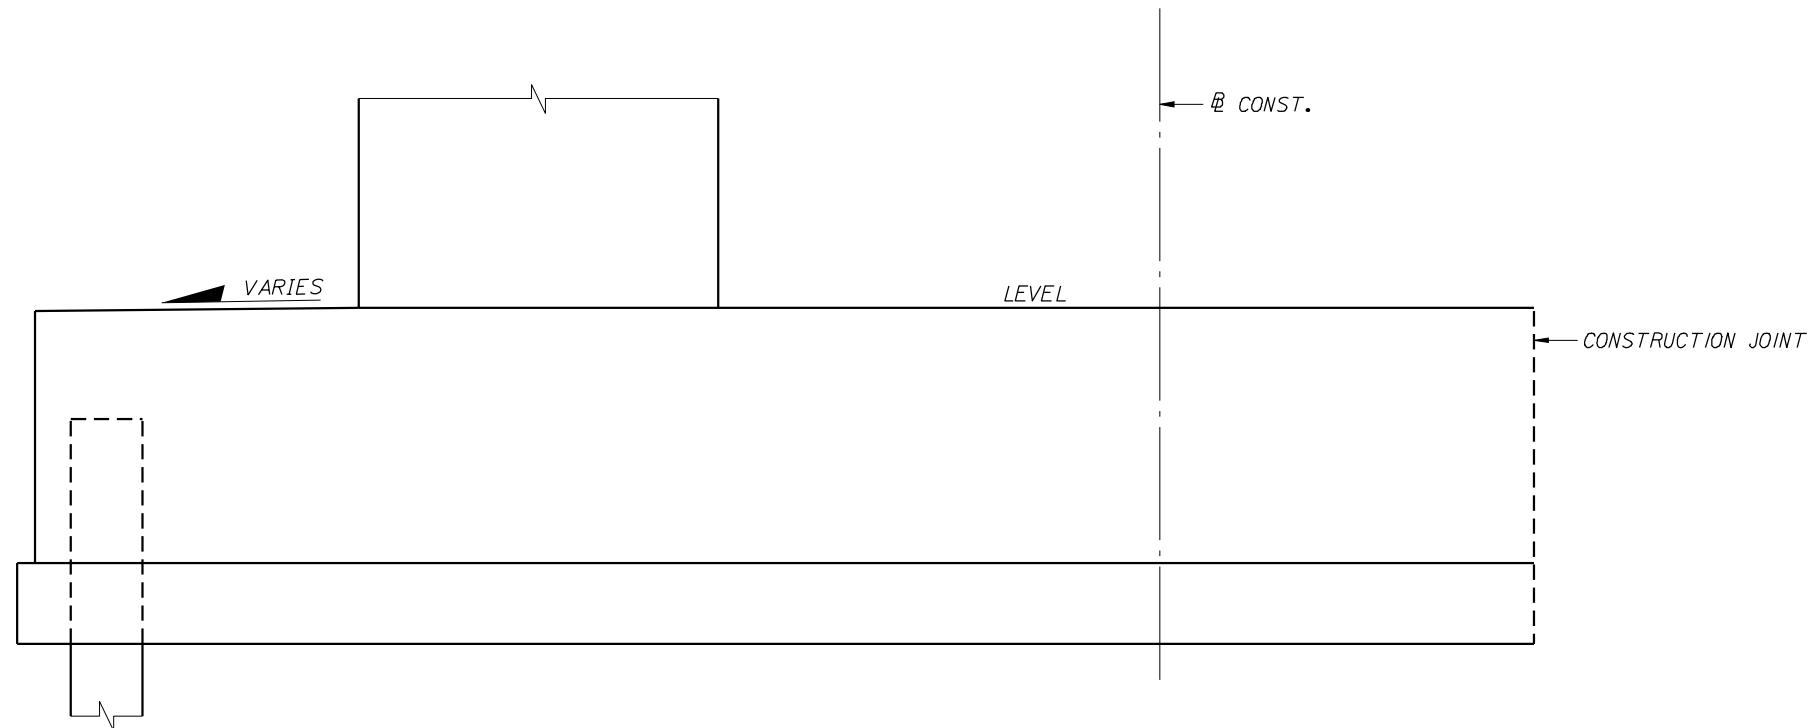

POUR 2 - TRANSVERSE SECTION

BRIDGE NO. XXXXXX

REVISIONS						STRUCTURES DESIGN OFFICE CENTRAL OFFICE 605 Suwannee Street, MS 33 Tallahassee, Florida 32399-0450	DRAWN BY: XXX MM-YY CHECKED BY: XXX MM-YY DESIGNED BY: XXX MM-YY CHECKED BY: XXX MM-YY	STATE OF FLORIDA DEPARTMENT OF TRANSPORTATION			SHEET TITLE:	REF. DWG. NO.
DATE	BY	DESCRIPTION	DATE	BY	DESCRIPTION			ROAD NO.	COUNTY	FINANCIAL PROJECT ID	PROJECT NAME:	SHEET NO.
9/20/13	KWD	Revised for Phased Submittals								PIER FOOTING DETAILS (SHEET 2 OF 2)		
									PIER FOOTING DETAILS EXAMPLE 1 WITH COFFERDAM SEAL AND SHIP IMPACT			