



**PARALLEL ACCELERATION AND DECELERATION LANE**

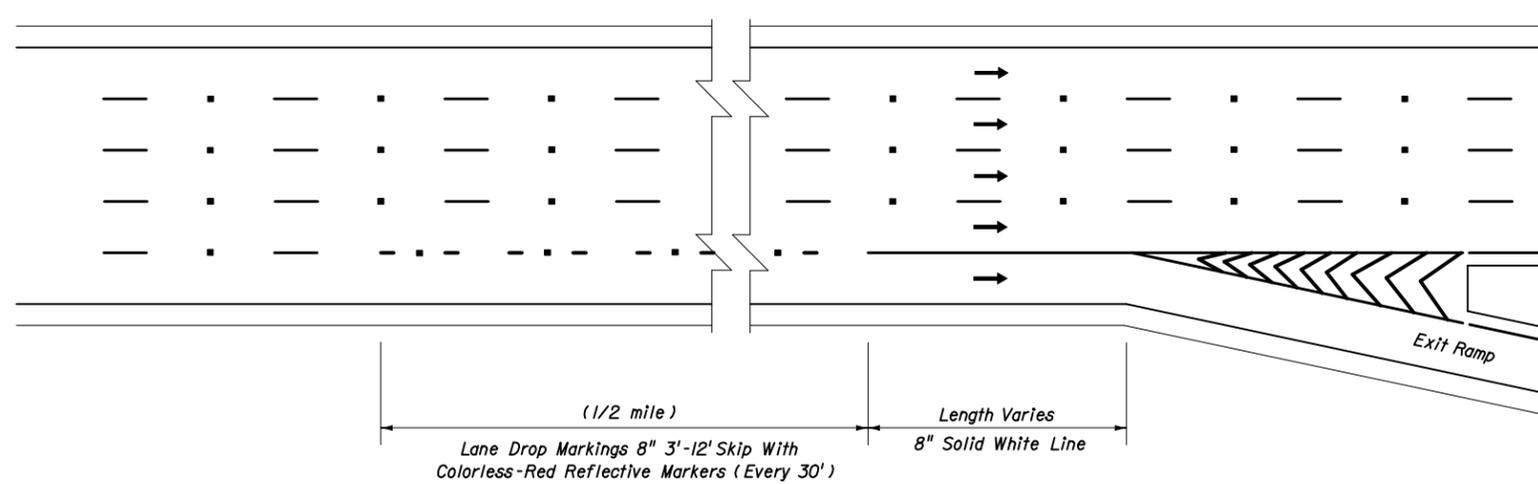

**TYPICAL LANE DROP MARKINGS AT EXIT RAMP**

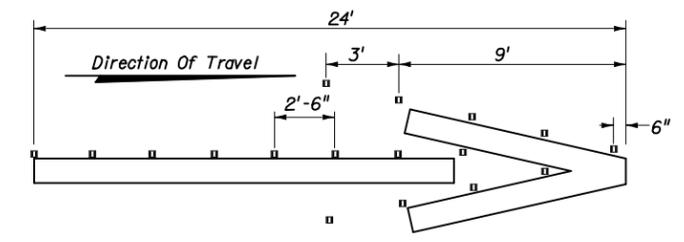

White Arrow With Colorless-Red Reflective Markers For Arrow details see Index No. 17346 sheet 1 of 13.

**WRONG WAY ARROW**

THE SEALED RECORD OF THIS STANDARD IS ON FILE IN THE ROADWAY DESIGN OFFICE.

INTERIM STANDARD IN ENGLISH UNITS APPLICABLE TO ROADWAY AND TRAFFIC DESIGN STANDARD BOOKLETS PUBLISHED IN EITHER ENGLISH OR METRIC UNITS.

STATE OF FLORIDA DEPARTMENT OF TRANSPORTATION

**INTERCHANGE MARKINGS**

INTERIM STANDARD

APPROVED BY *Clark A. Scott*  
State Traffic Plans Engineer

THIS SHEET IS A REPLACEMENT FOR INDEX NO. 17345 (SHEET 3 OF 4) OF THE METRIC ROADWAY AND TRAFFIC DESIGN STANDARDS, BOOKLET DATED JANUARY 2000.

REVISION NO.	SHEET NO.	INDEX NO.
	3 of 4	017345

Revised: 12-26-01