

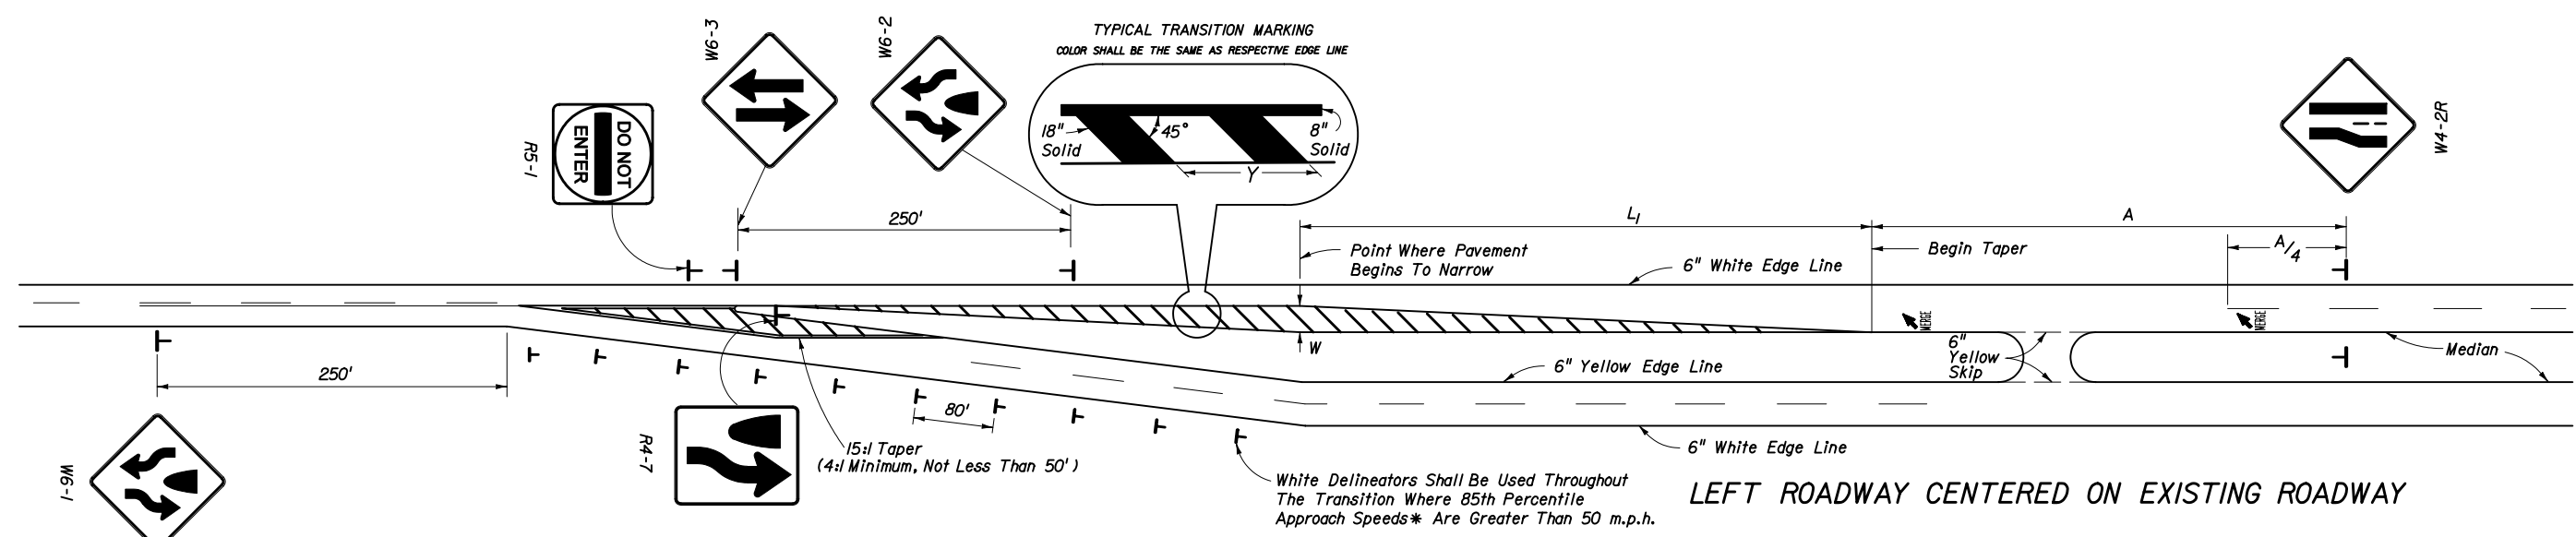


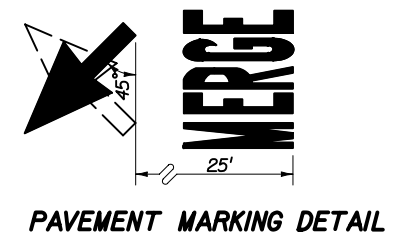


* S	TRANSITION DISTANCE L_1 (FEET)						
	** W	8	9	10	11	12	13
30	120	135	150	165	180	195	210
35	165	185	205	225	245	265	285
40	215	240	270	295	320	350	375
45	360	405	450	495	540	585	630
50	400	450	500	550	600	650	700
55	440	495	550	605	660	715	770
60	480	540	600	660	720	780	840
65	520	585	650	715	780	845	910

SPEED M.P.H.	"A" (FT.)
55	950
50	850
45	750
40	650
30	450

POSTED (DAY) SPEED LIMIT M.P.H.	"Y" (FT.)
30 OR LESS	10
35	20
40	20
45	30
50 OR MORE	40

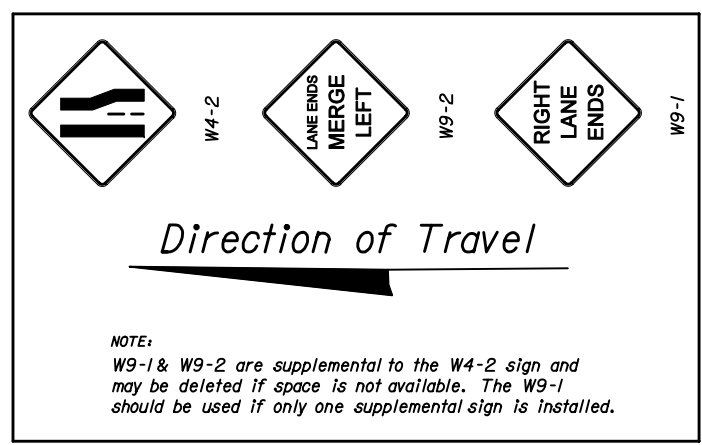

$L_1 = WS$ (45 MPH or Greater) * Design Speed
 $(L_1 = \frac{WS^2}{60} \leq 40 \text{ MPH})$ ** Lateral offset

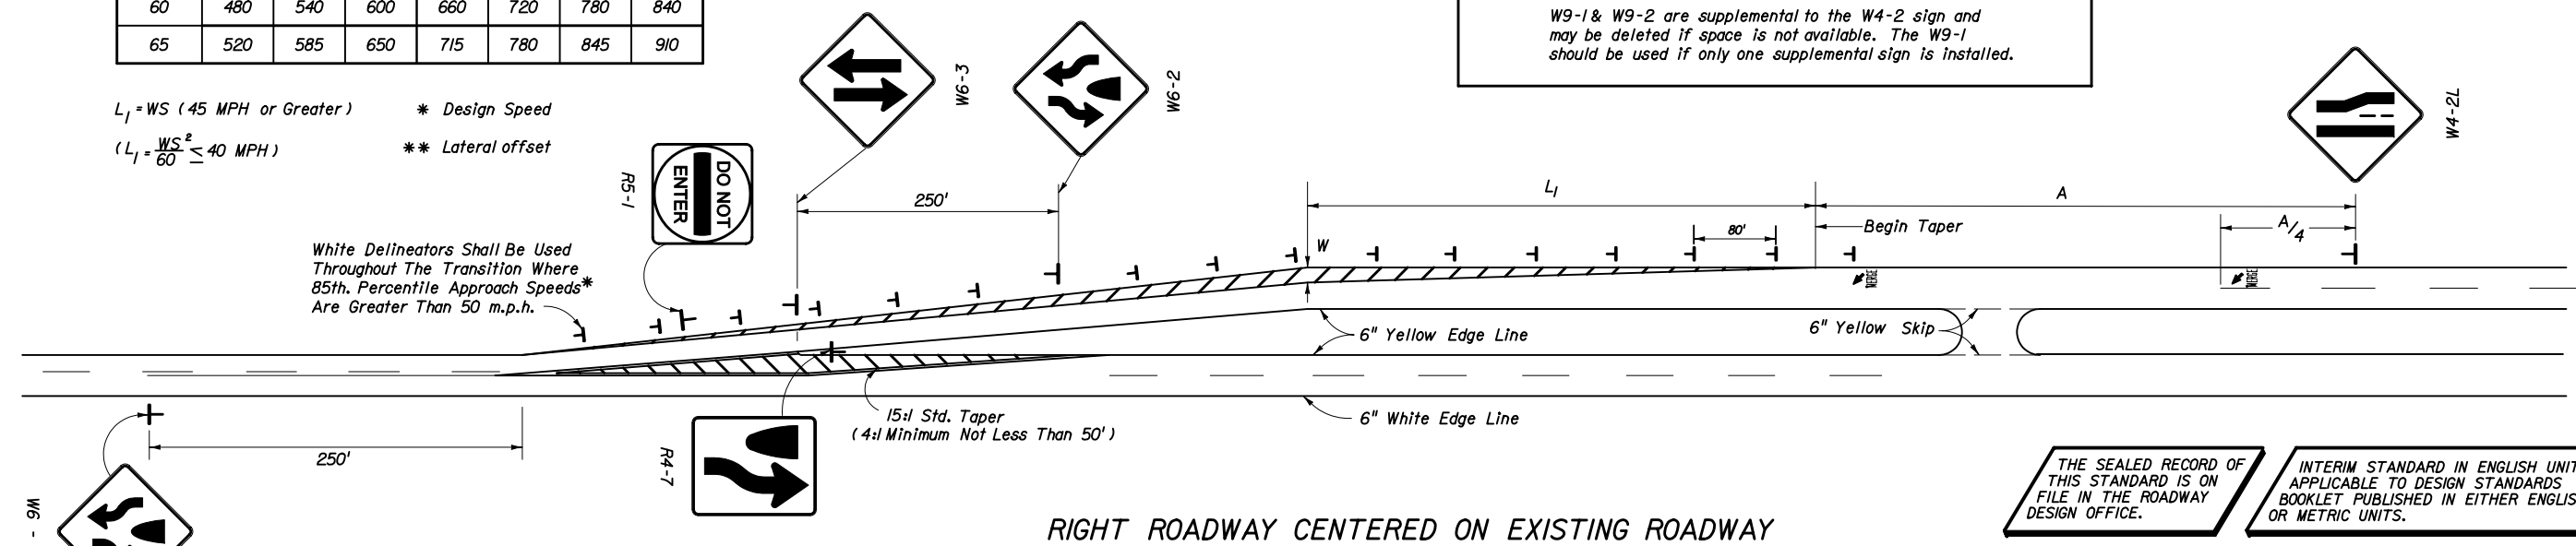

SCHEMES FOR TRANSITION - 2 LANE / 4 LANE ROADWAY

THE SEALED RECORD OF THIS STANDARD IS ON FILE IN THE ROADWAY DESIGN OFFICE.

INTERIM STANDARD IN ENGLISH UNITS APPLICABLE TO DESIGN STANDARDS BOOKLET PUBLISHED IN EITHER ENGLISH OR METRIC UNITS.

STATE OF FLORIDA DEPARTMENT OF TRANSPORTATION

SPECIAL MARKING AREAS

INTERIM STANDARD

APPROVED BY

SHEET 5 OF 13 IS A REPLACEMENT SHEET 5 OF 13 OF THE INTERIM INDEX ISSUED 12/26/01

REVISION NO. 04

SHEET NO. 5 of 13

INDEX NO. 017346