



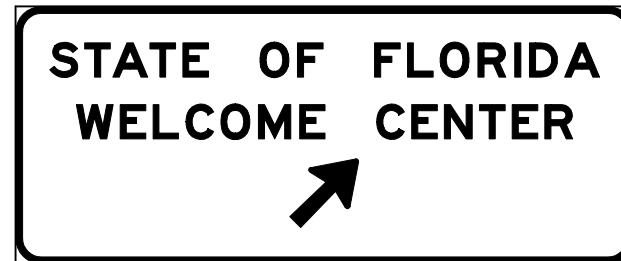

Sign No. FTP-17

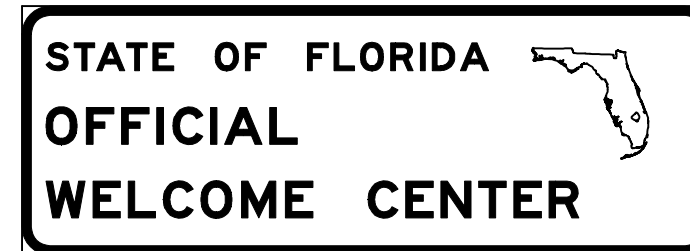


Sign No. FTP-18



Sign No. FTP-19




Sign No. FTP-20

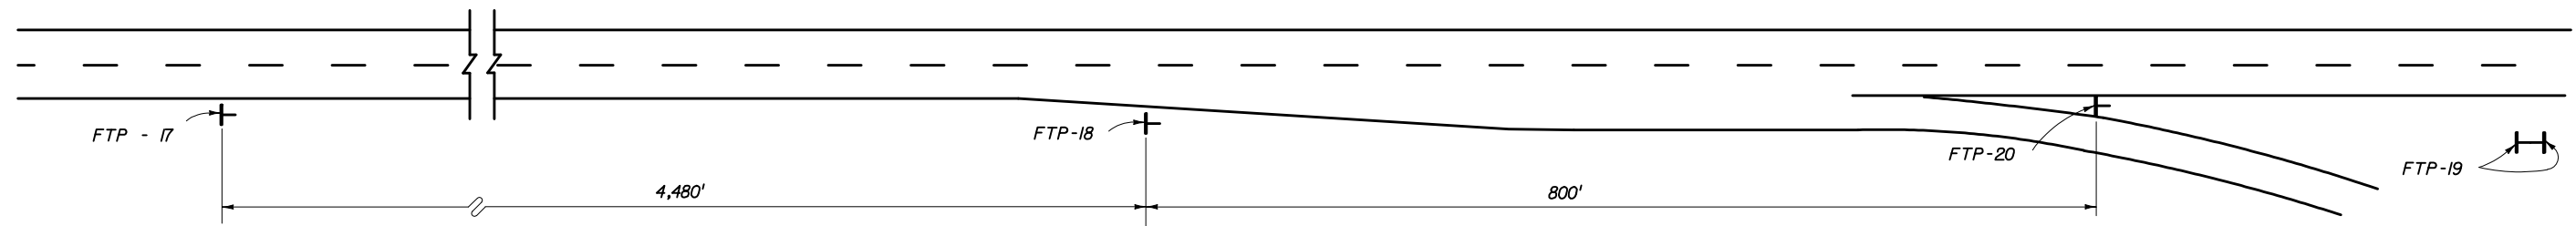

Note : Roadway not drawn to scale  
Distances shown are adequate for driver communication  
but may be altered slightly if conditions require.

Notes :

- (1) Signs and sign structures shall be erected in accordance with the details shown on Index 9535.
- (2) Sign FTP-19 shall be located on the Welcome Center grounds in proximity to the building and as far from the main line roadway as possible ( 2 signs back to back ).
- (3) Sign FTP-17, 18, 19 shall be located on limited access highways only.
- (4) All legend to be Series E.
- (5) See Index 17355 for sign details.

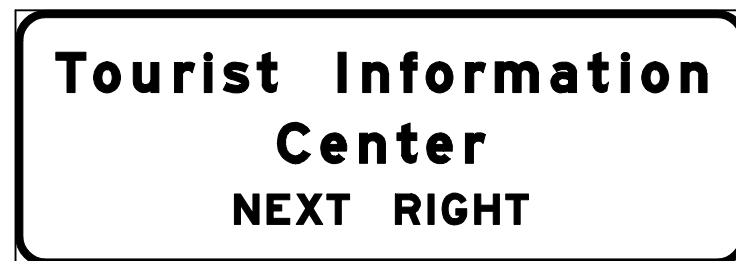

Sign No. FTP-21

Note: Sign FTP-21 shall be used as a supplemental guide sign at interchanges which have a Tourist Information Center approved for such signing ( locate half-way between normal guide signs )

**FOR LIMITED ACCESS HIGHWAYS**


STATE OF FLORIDA DEPARTMENT OF TRANSPORTATION

**WELCOME CENTER SIGNING**

Designed By	Names	Dates	Approved By <i>Charles A. Scott</i>		
Drawn By		6-75	State Traffic Standards Engineer		
Checked By		6-75	Revision	Sheet No.	Index No.
		6-75	00	1 of 2	17351




SIGN NO. FTP-22A

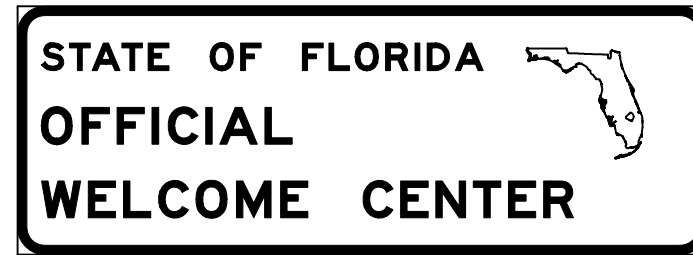


SIGN NO. FTP-19



SIGN NO. FTP-22B

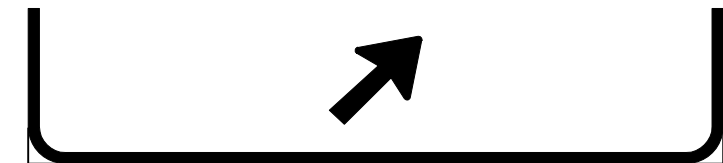

SIGN NO. FTP-23

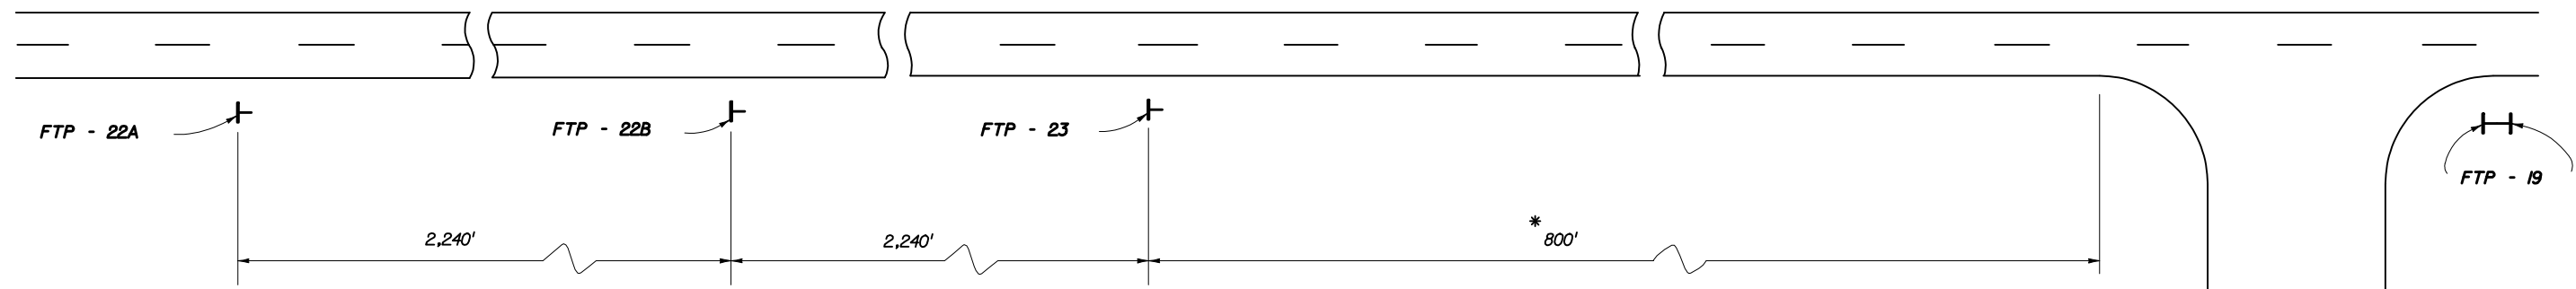

Note :  
One sign FTP-22A or 22B should be used depending on speed, roadside development & geometric conditions.

NOTE :  
Roadway not drawn to scale

\* 800' Maximum For Rural Conditions  
50' Minimum For Congested Areas

- Notes
- (1) Signs and sign structures shall be erected in accordance with the details shown on Index 9535.
  - (2) Sign FTP-19 shall be located on the Welcome Center grounds in proximity to the building and as far from the Main Line Roadway as possible (2 signs back to back)
  - (3) All legend to be Series E.

**FOR PRIMARY HIGHWAYS**

STATE OF FLORIDA DEPARTMENT OF TRANSPORTATION				
<b>WELCOME CENTER SIGNING</b>				
Designed By	Names	Dates	Approved By	
Drawn By		6-75	<i>Charles Scott</i> State Traffic Standards Engineer	
Checked By		6-75	Revision	Sheet No. Index No.
		6-75	00	2 of 2 17351