


SIGN LOCATIONS TYPICAL

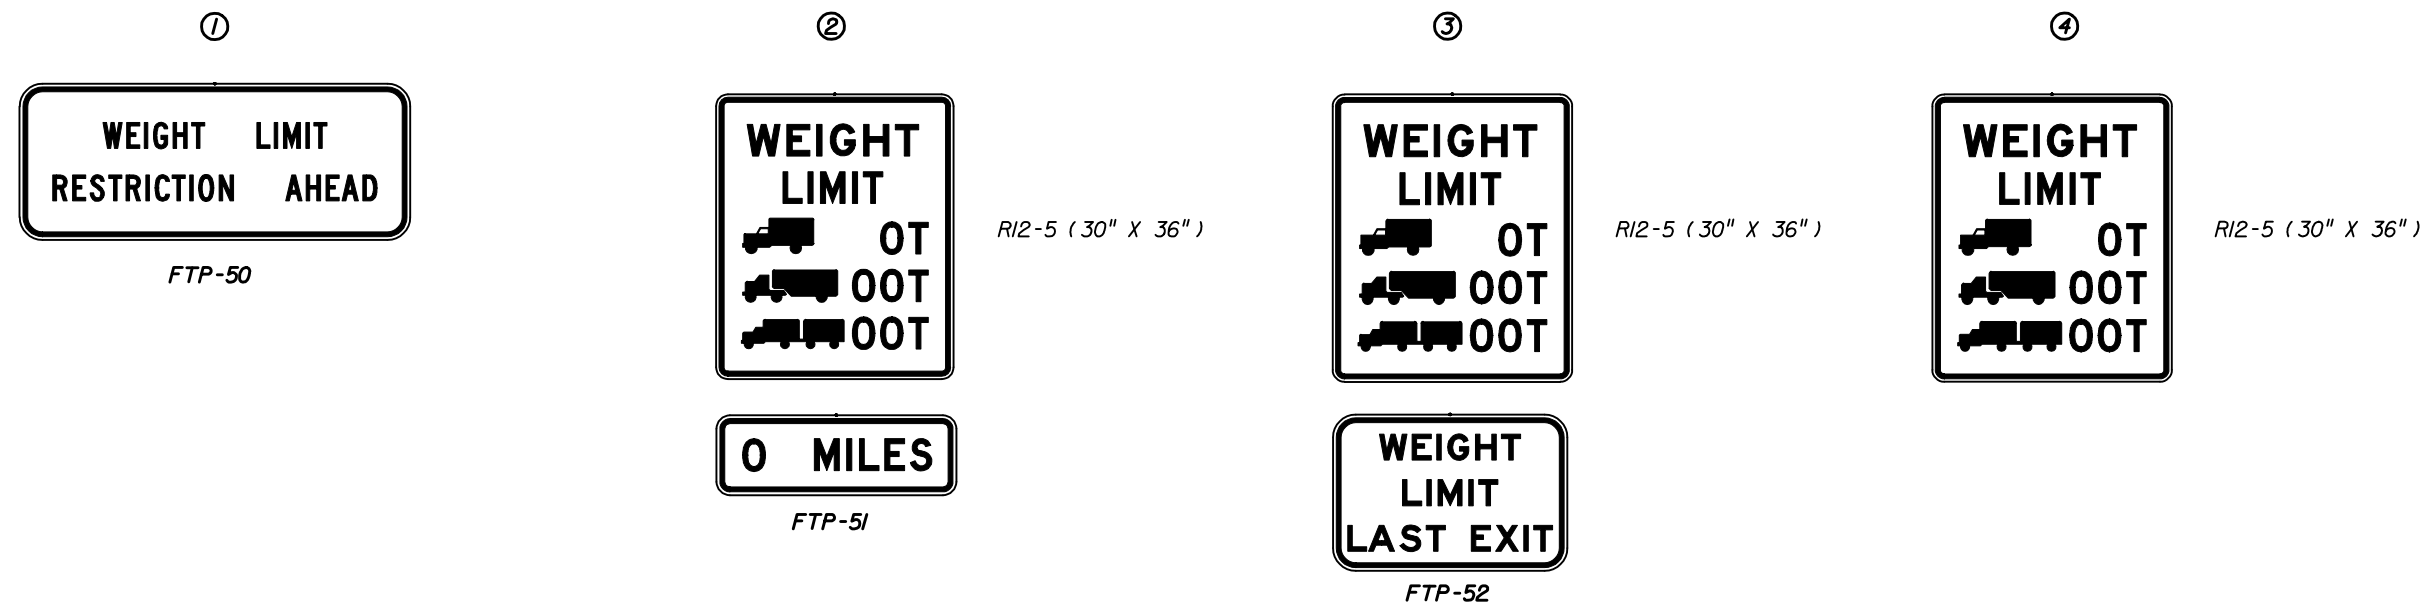

1. See Standard Highway Signs dated 1979 for sign R12-5 detail.
2. Sign locatin No. 3 may require some field adjustment.
3. The Cross Road is the last detour around the restricted bridge.
4. Sign location No. 2 should be established from the Cross Road the following approximate distances; Interstate-1 Mile Non- Interstate-1/2 Mile.
5. See Index 17355 for sign details.

STATE OF FLORIDA DEPARTMENT OF TRANSPORTATION				
BRIDGE WEIGHT RESTRICTIONS				
Designed By	Names	Dates	Approved By <i>Clark A. Scott</i> State Traffic Standards Engineer	
Drawn By			Revision	Sheet No. Index No.
Checked By			02	1 of 1 17357