


FRONT VIEW

SIDE VIEW

PASSIVE STATE
(TRAIN CIRCUIT NOT ACTUATED)

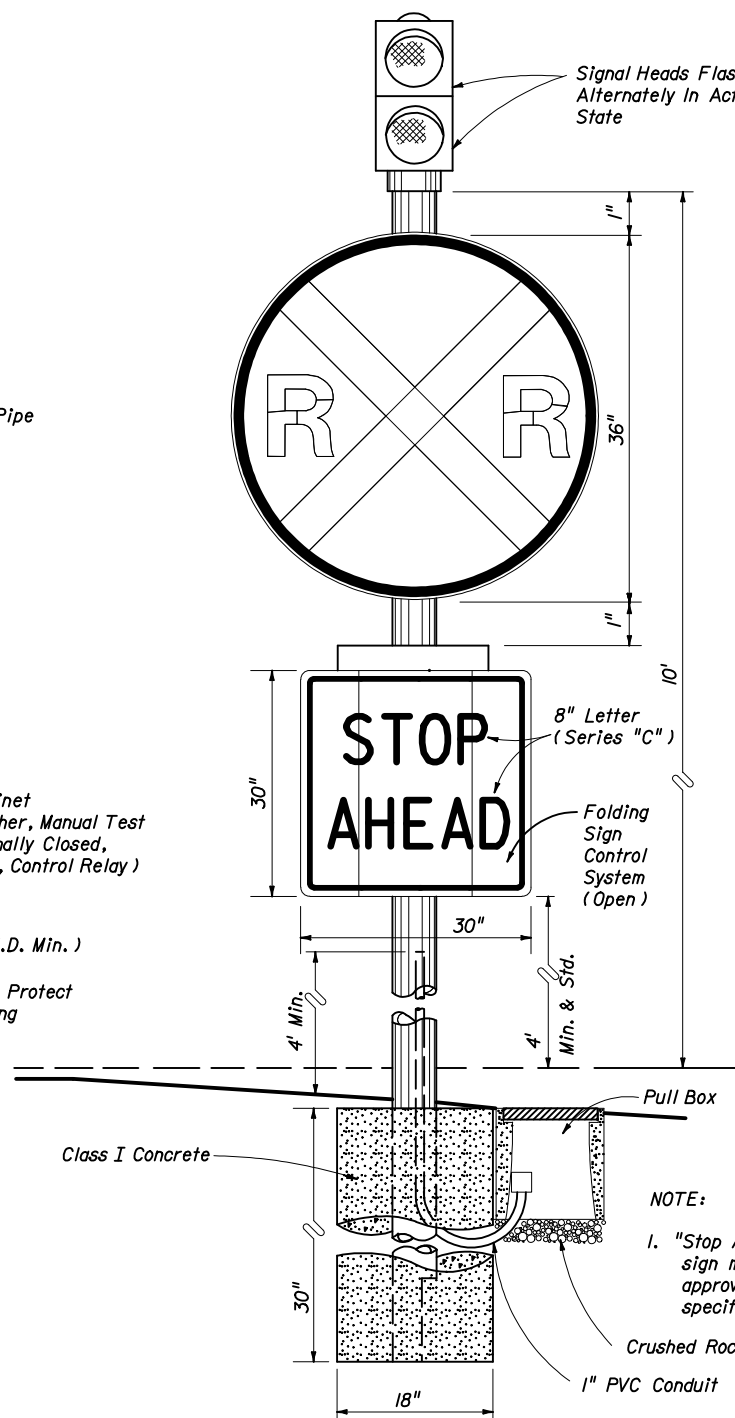


FRONT VIEW

ACTIVE STATE
(TRAIN CIRCUIT ACTUATED)


LOCATION OF THE
ADVANCE WARNING
SIGN

SPEED M.P.H.	DISTANCE FEET
30	200
40	275
50	350
55	425

The Distance Is Measured Along
Right Edge Of Pavement From
R/R Stop Bar To Sign Advance
Warning Sign.

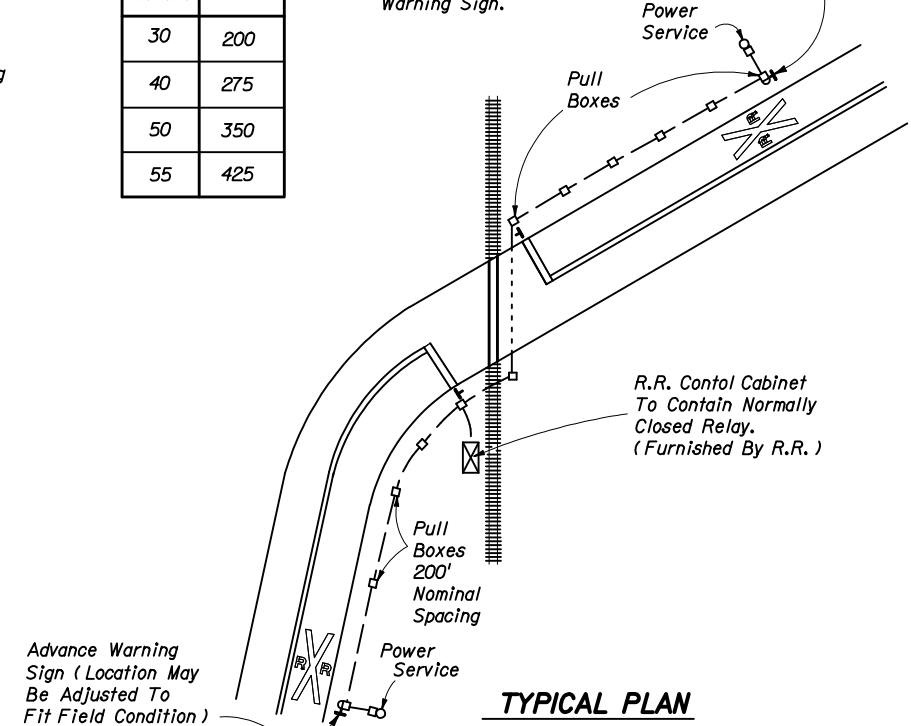

TYPICAL PLAN

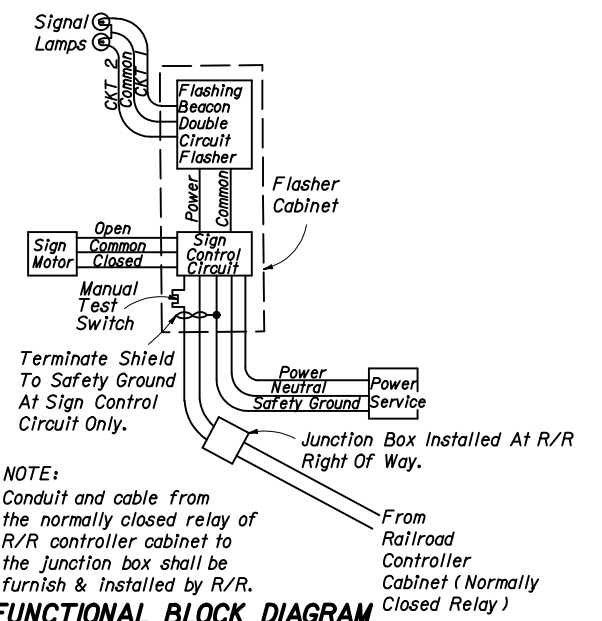

NOTE:

Conduit and cable from the normally closed relay of R/R controller cabinet to the junction box shall be furnish & installed by R/R.

FUNCTIONAL BLOCK DIAGRAM

NOTE:

1. "Stop Ahead" is standard and preferred sign message. Another message may be approved when appropriate for specific situations.

STATE OF FLORIDA DEPARTMENT OF TRANSPORTATION

**ADVANCE WARNING
FOR R.R. CROSSING**

Names	Dates	Approved By		
Designed By	12-75	 State Traffic Standards Engineer		
Drawn By				
Checked By	12-75	Revision	Sheet No.	Index No.
		00	1 of 1	17881