

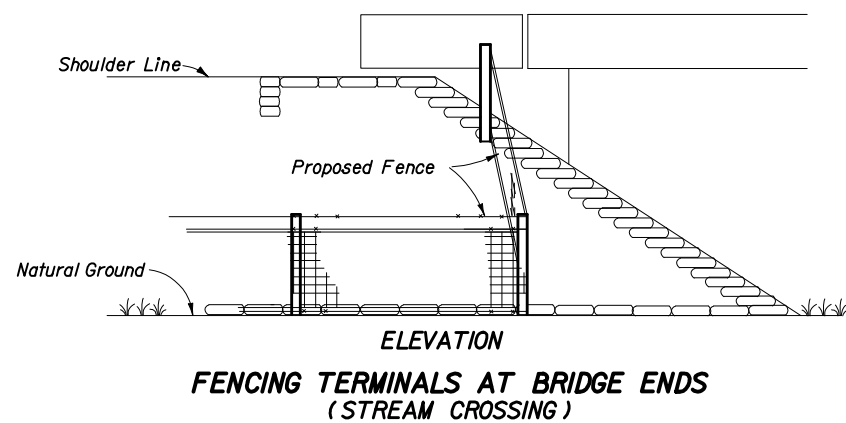


Note: When height of headwall is 4' or less (drainage pipe 36" or less) the fence shall not be tied to the headwall, but shall span the lateral ditch.


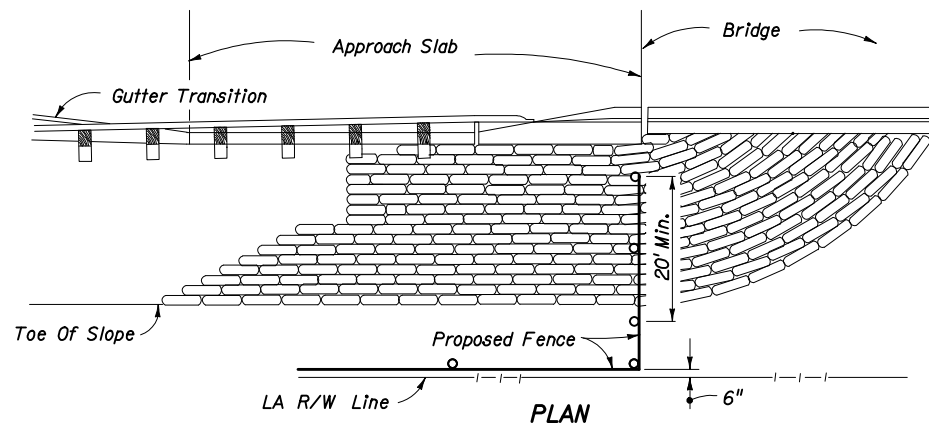


STATE OF FLORIDA DEPARTMENT OF TRANSPORTATION				
FENCE LOCATION				
	Names	Dates	Approved By	
Designed By	HFW	02/65	State Roadway Design Engineer	
Drawn By	HFW	02/65		
Checked By	RLO	02/65		
	Revision	Sheet No.	Index No.	
	00	1 of 2	450	


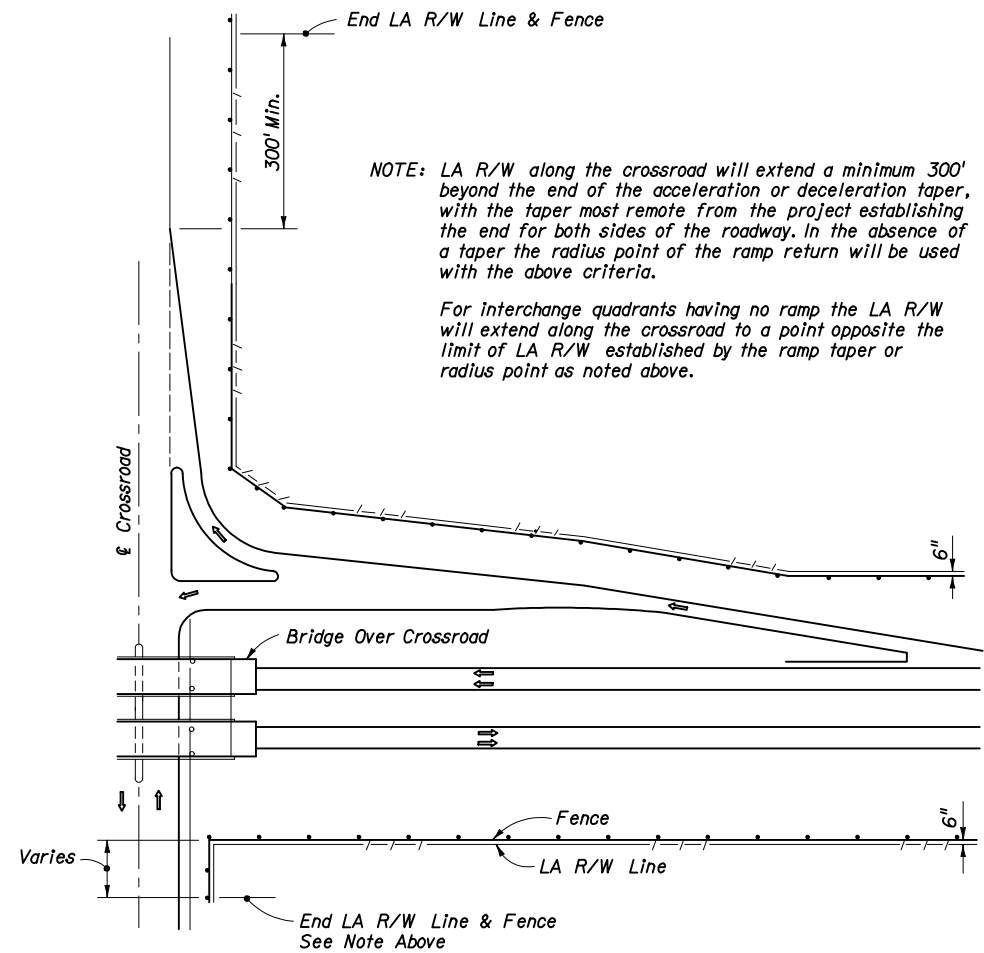


APPLIES TO BRIDGE OVER CROSSROAD AND CROSSROAD OVER FREEWAY (BRIDGE OVER CROSSROAD SHOWN)

FENCING TERMINALS AT RURAL INTERCHANGES

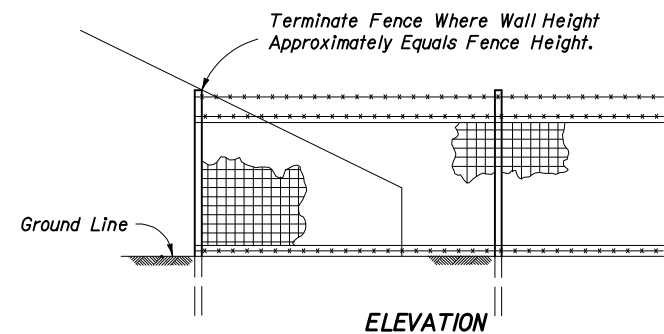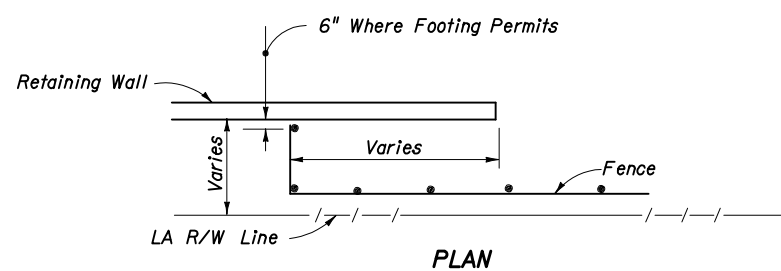

FENCING TERMINALS AT RETAINING WALLS

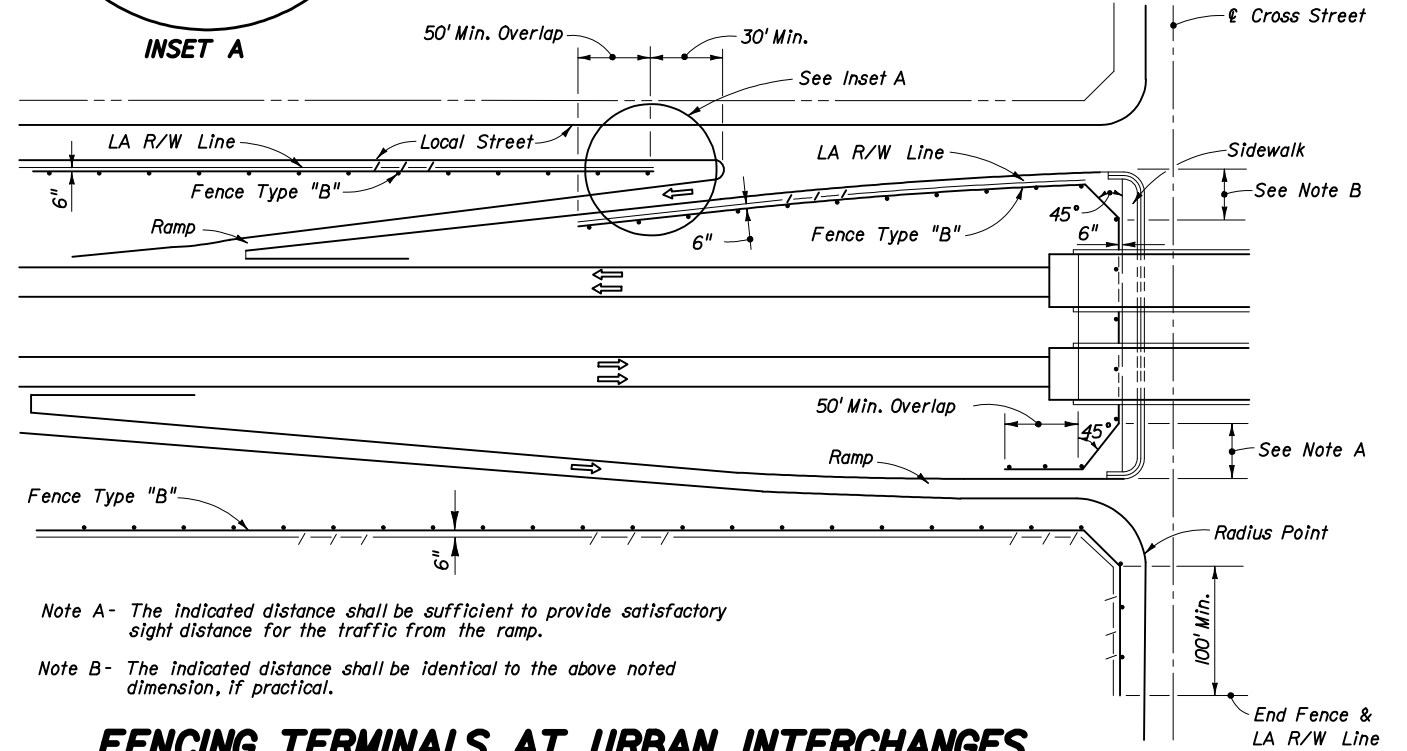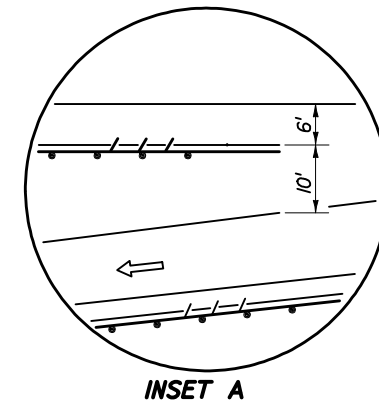


Note A - The indicated distance shall be sufficient to provide satisfactory sight distance for the traffic from the ramp.

Note B - The indicated distance shall be identical to the above noted dimension, if practical.

FENCING TERMINALS AT URBAN INTERCHANGES

STATE OF FLORIDA DEPARTMENT OF TRANSPORTATION

FENCE LOCATION

Names			Dates			Approved By		
Designed By	HFV	02/65	 State Roadway Design Engineer			Revision	Sheet No.	Index No.
Drawn By	HFV	02/65				00	2 of 2	450
Checked By	RLO	02/65						