


**INSTALLATION**

**NOTES**

1. Elevation of the top of each length of marker pipe shall be determined as soon as it is installed and also immediately before the next length of marker pipe is added.
2. Settlement plate locations shall be flagged and protected from construction vehicles and equipment. If settlement plates are disturbed, they shall be replaced in kind.
3. Oakum used to construct seal should not have a mesh covering (plastic or other synthetic material).
4. The settlement plates shall be paid for under the contract unit price for Settlement Plate Assembly, AS.

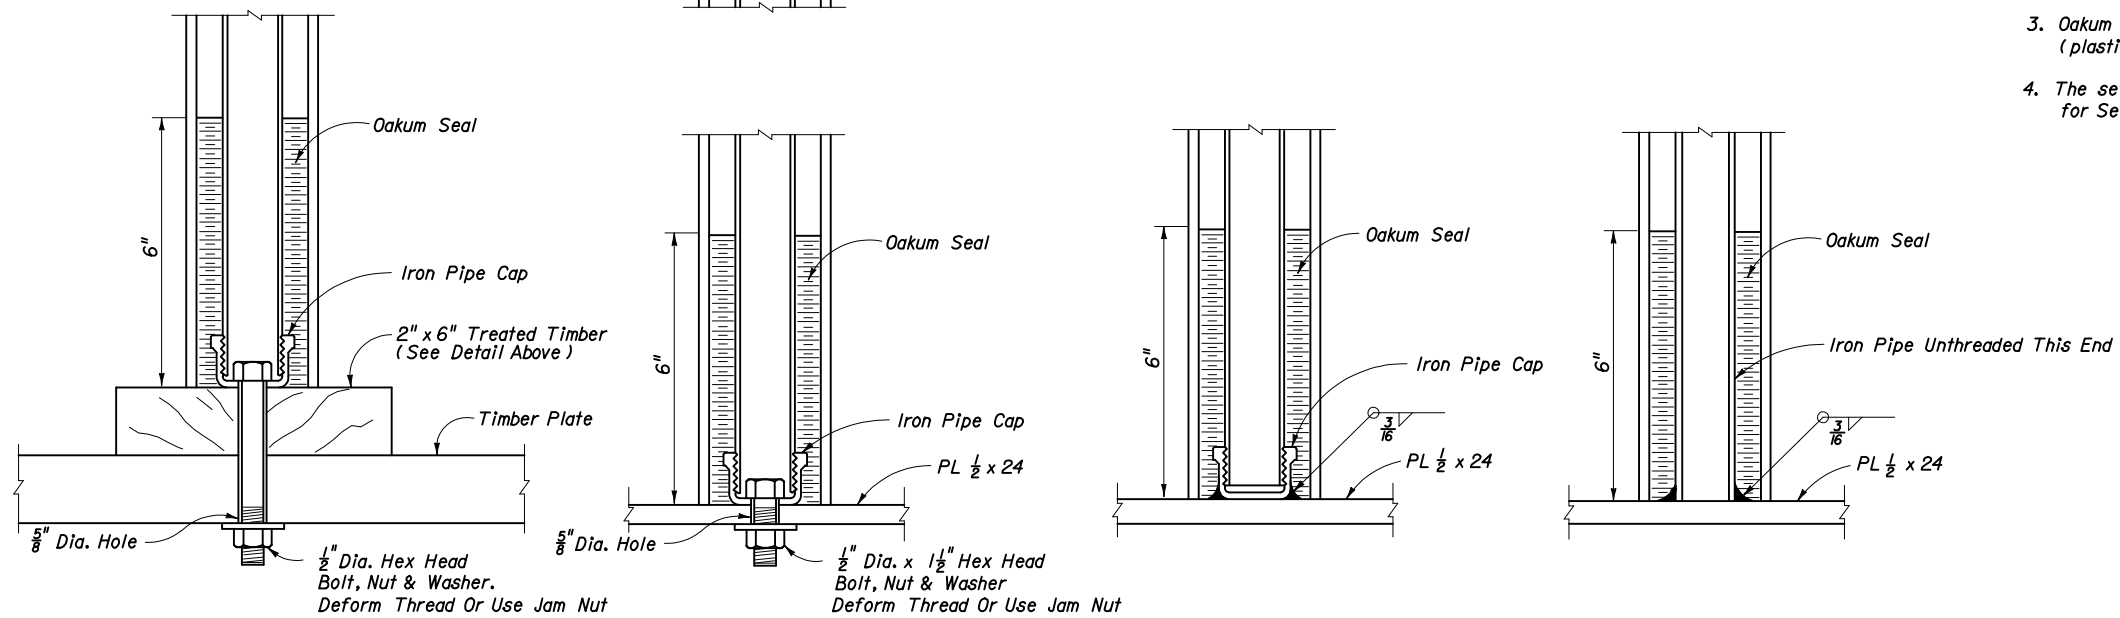

**TIMBER PLATE**

**STEM AND PLATE OPTIONS**

**STEEL PLATE**

**STEEL PLATE**

STATE OF FLORIDA DEPARTMENT OF TRANSPORTATION

**SETTLEMENT PLATE**

Names		Dates	Approved By		
Designed By	JVG	10/79	 State Roadway Design Engineer		
Drawn By	HSD	10/79			
Checked By	JBW	10/79	Revision	Sheet No.	Index No.
			00	1 of 1	540