



Trees planted on slopes are to be set relative to grade as shown in SHRUB PLANTING-WITH SLOPES


CONTAINER GROWN PLANTS  
**TREE PLANTING**  
(Not To Scale)

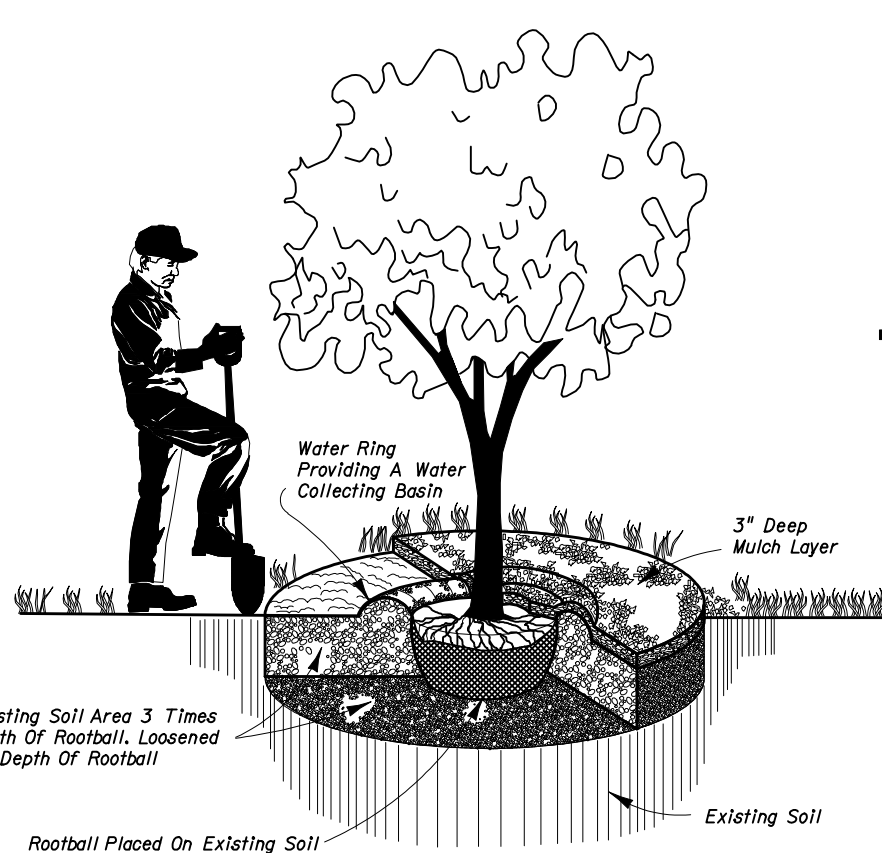


**BASIC GOOD TREE PLANTING**

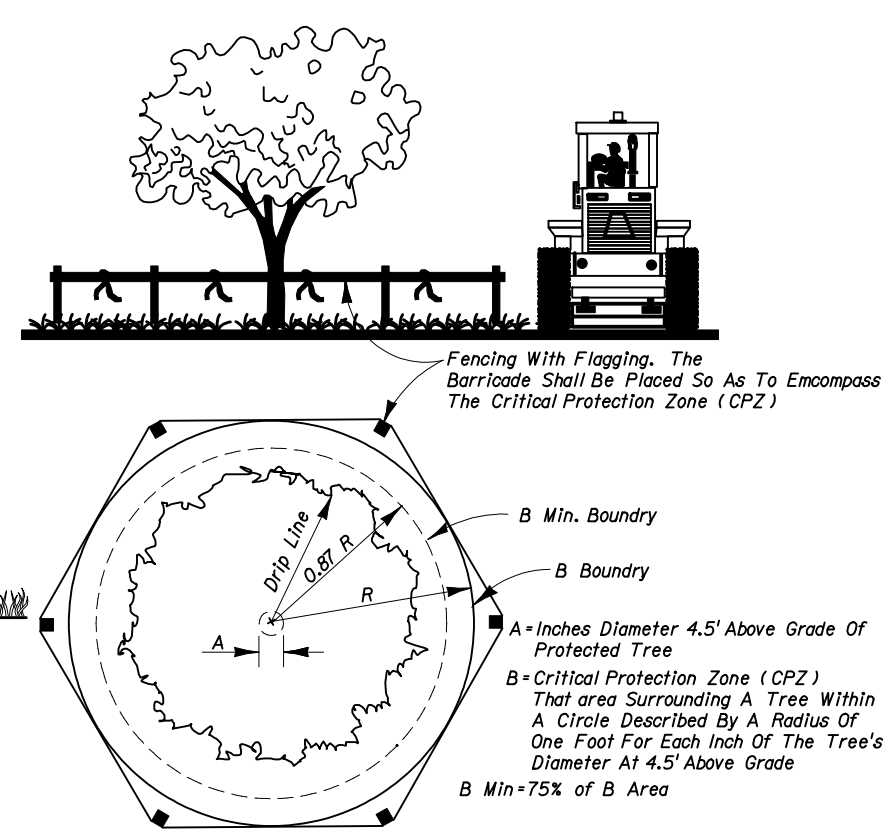


**TREE BARRICADE**

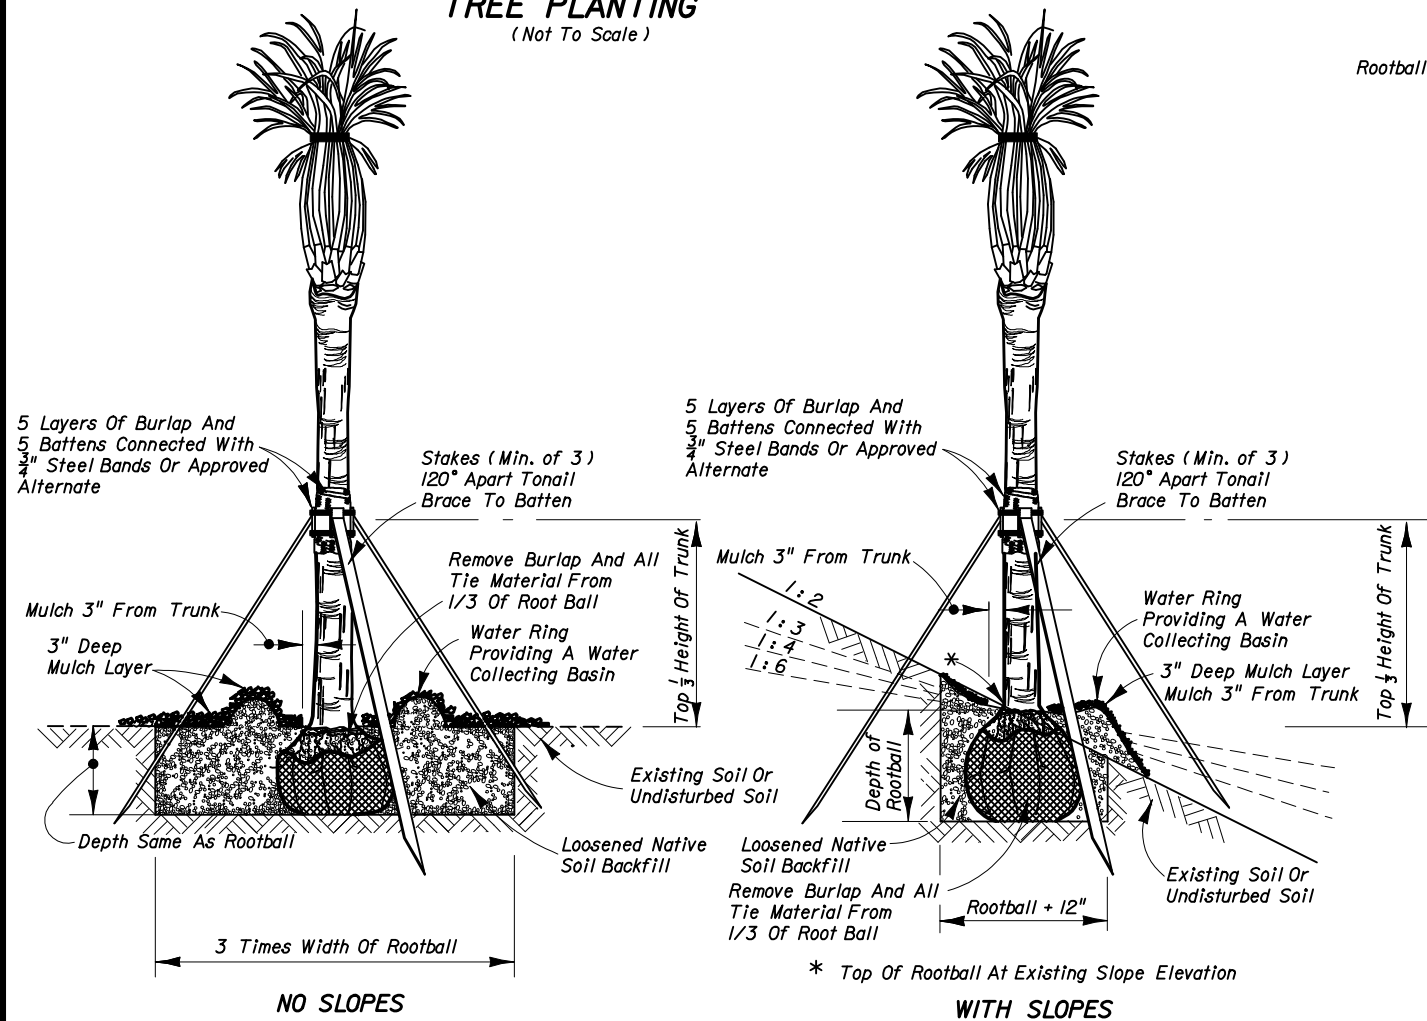

CONTAINER GROWN PLANTS  
**PALM PLANTING**  
(Not To Scale)

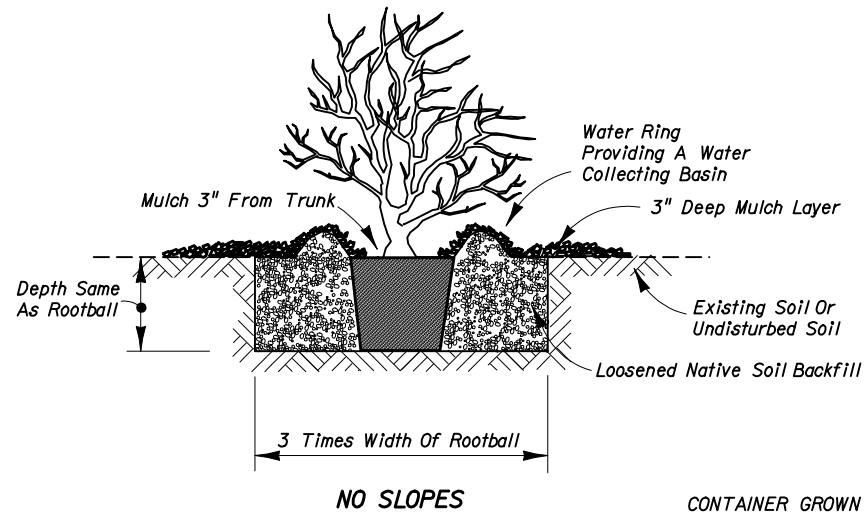

CONTAINER GROWN PLANTS  
**SHRUB PLANTING**  
(Not To Scale)

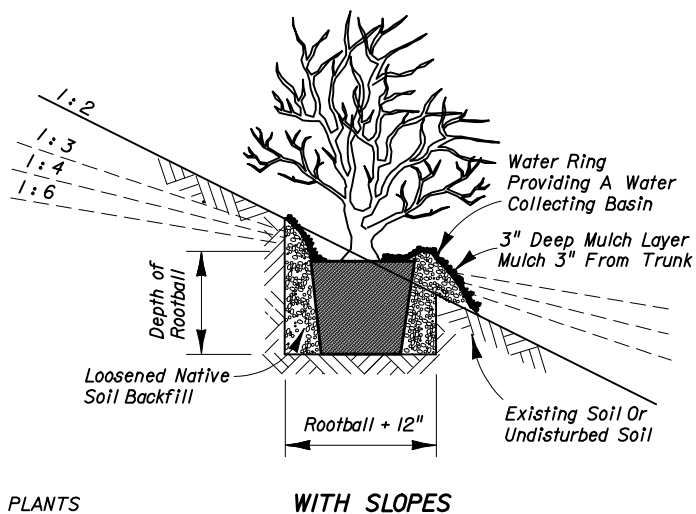

**NOTES:**

1. All trees and shrubs are to be positioned vertically regardless of the slope of the ground in which they are planted. Water rings are to be constructed which will most effectively serve the purpose of retaining water at the base of the plant.
2. Tree, palm and shrub planting shall be carried out in accordance with Section 580 of the Standard Specifications.

STATE OF FLORIDA DEPARTMENT OF TRANSPORTATION

**LANDSCAPE INSTALLATION**

Names	Dates	Approved By
Designed By: GLB/JHC	01/00	 State Landscape Architect #446
Drawn By: HSD	01/00	
Checked By: GLB/JHC	01/00	
Revision: 00	00	
Sheet No.	Index No.	
1 of 1	544	