


Ref. sheet no. 1 or 2, note 2  
for items to be included with backplane

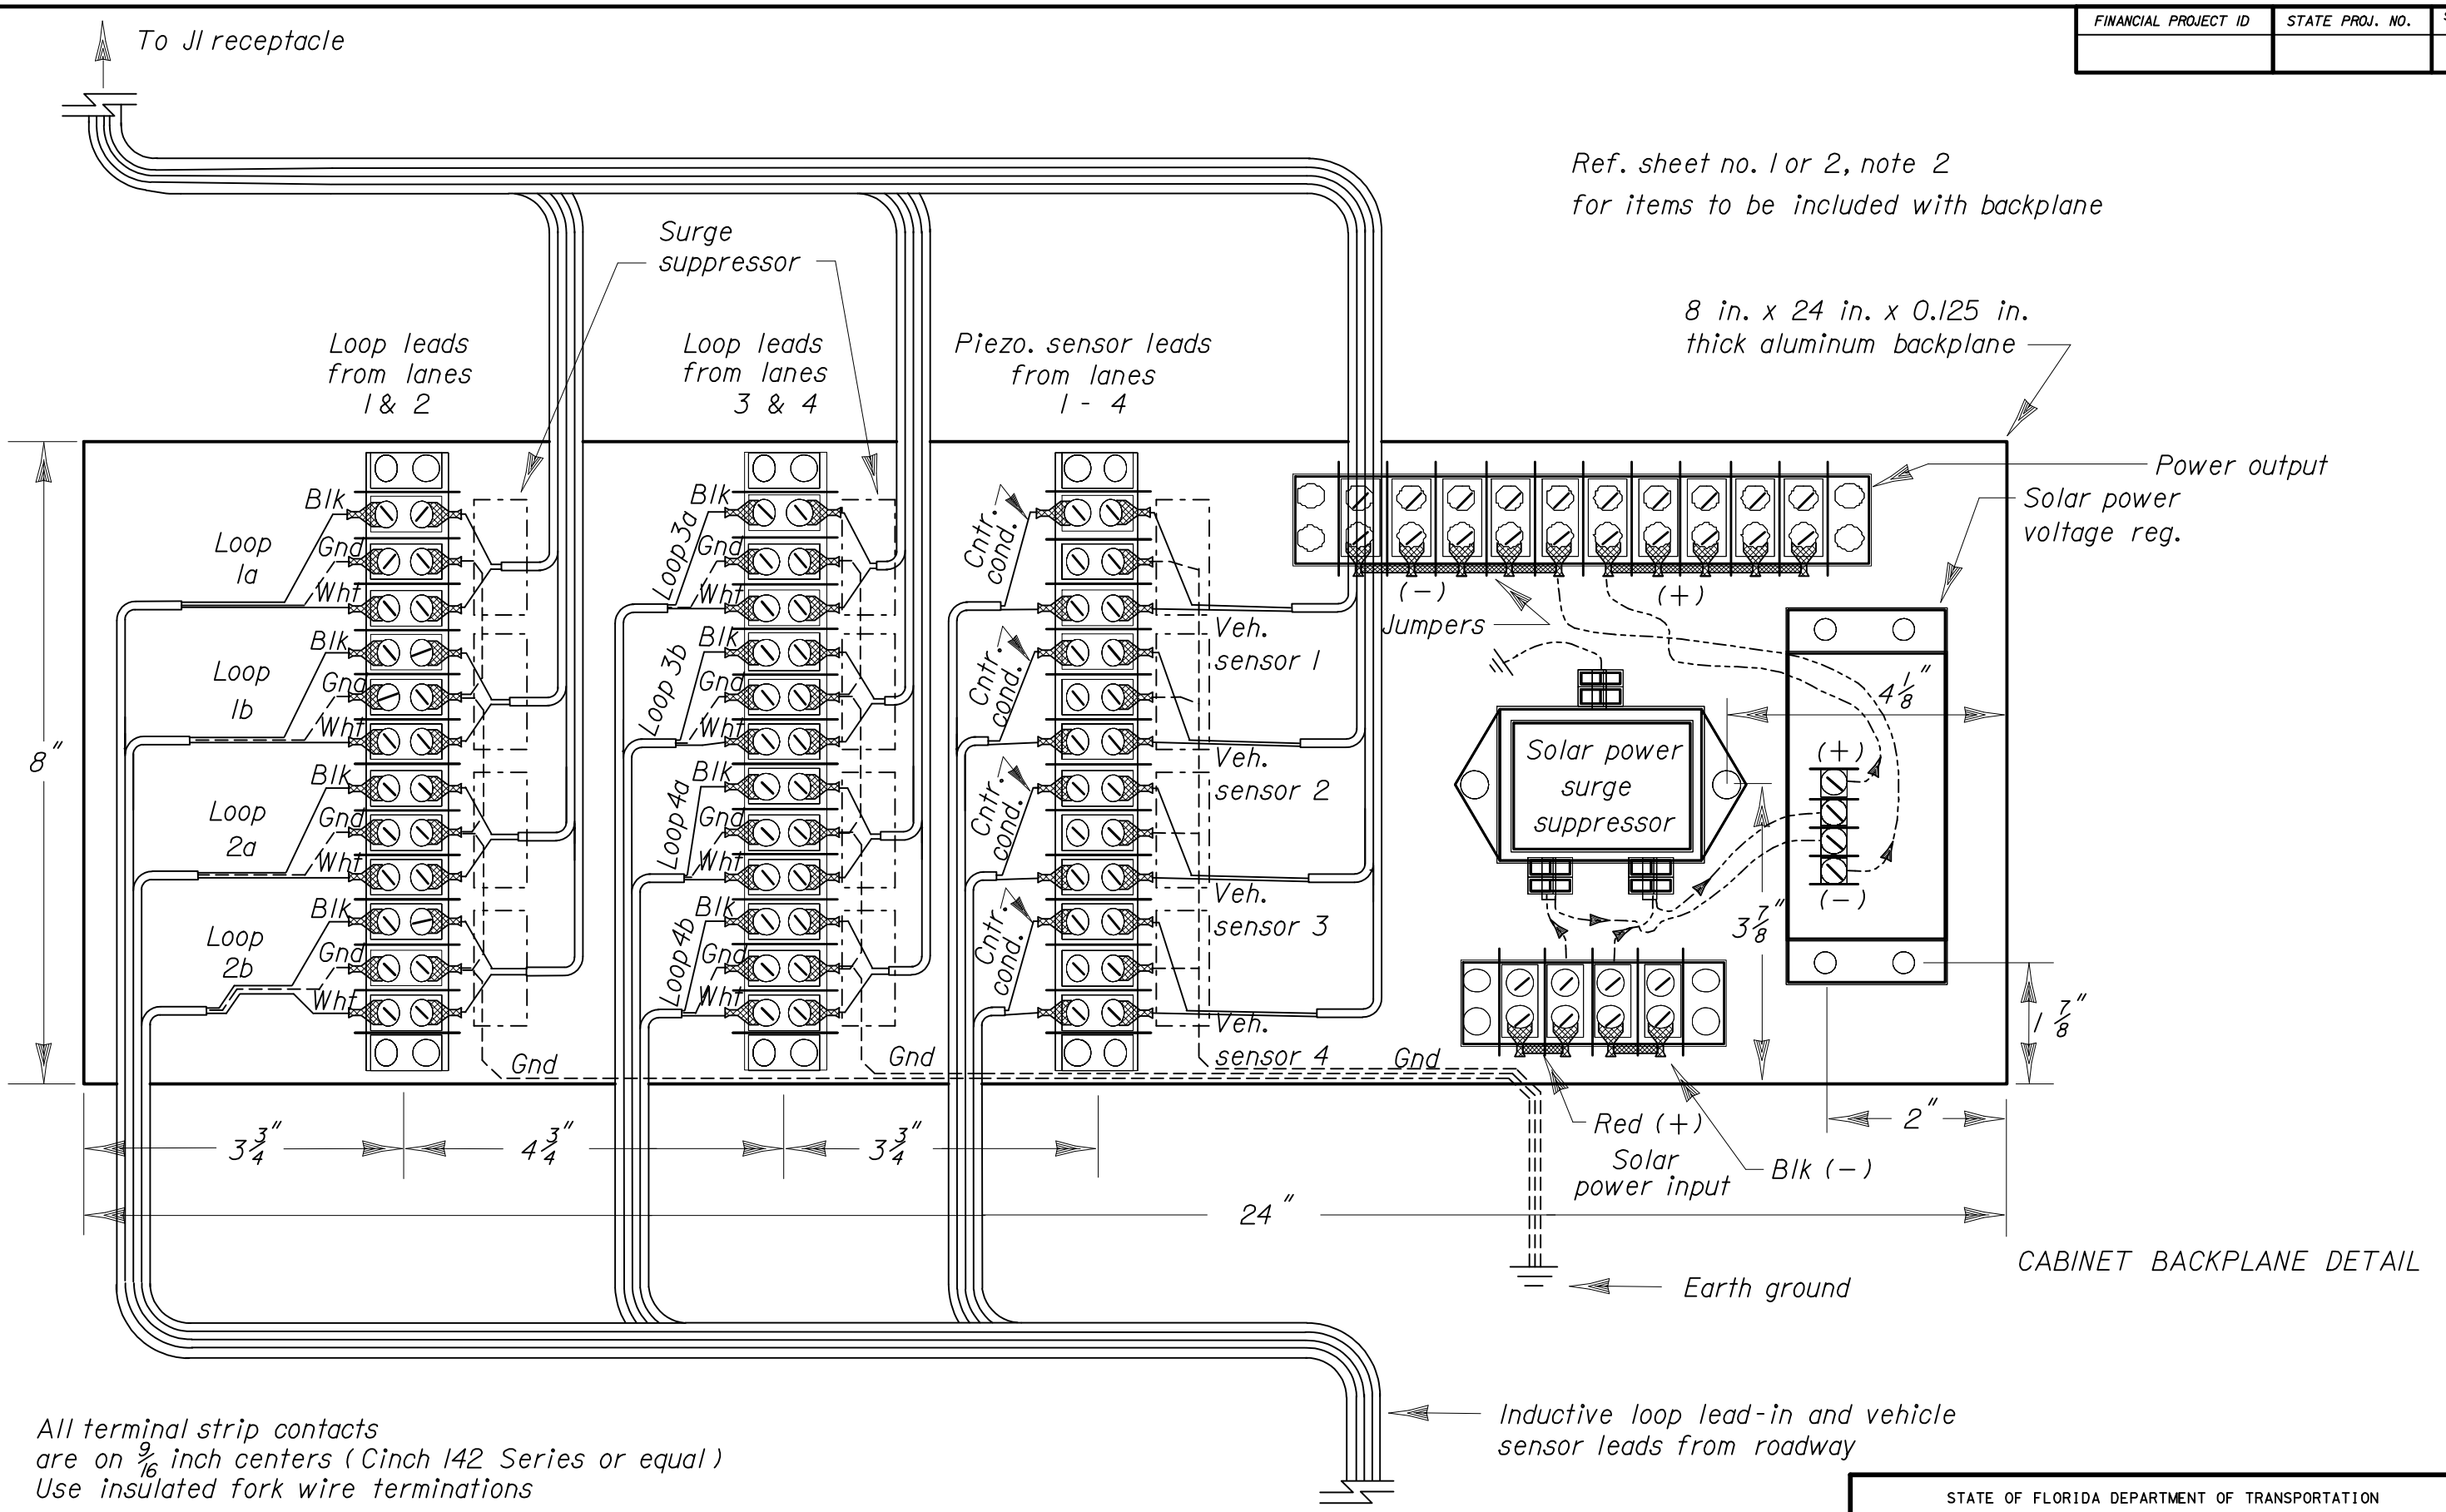

All terminal strip contacts  
are on  $\frac{9}{16}$  inch centers (Cinch 142 Series or equal)  
Use insulated fork wire terminations

THE SEALED RECORD OF THIS STANDARD IS ON FILE IN THE ROADWAY DESIGN OFFICE.

INTERIM STANDARD IN ENGLISH UNITS APPLICABLE TO DESIGN STANDARDS BOOKLET PUBLISHED IN ENGLISH UNITS.

Revised: 12-27-01

STATE OF FLORIDA DEPARTMENT OF TRANSPORTATION		
<b>TRAFFIC MONITORING SITE</b>		
INTERIM STANDARD	APPROVED BY	<i>[Signature]</i>
THIS SHEET IS A REPLACEMENT FOR INDEX NO. 17900 (SHEET 3 OF 9) OF THE DESIGN STANDARDS, BOOKLET DATED JANUARY 2002.		
REVISION NO.	SHEET NO.	INDEX NO.
	3 of 9	017900