



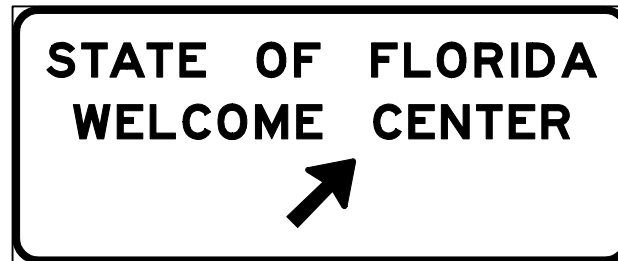

Sign No. FTP-10-04

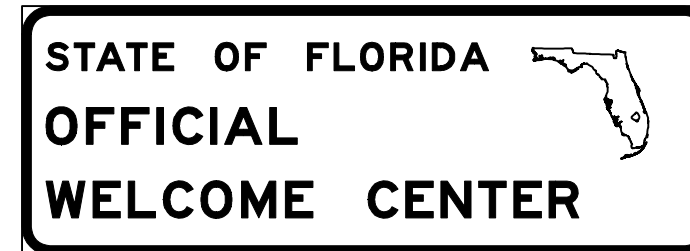


Sign No. FTP-11-04



Sign No. FTP-12-04



Sign No. FTP-13-04

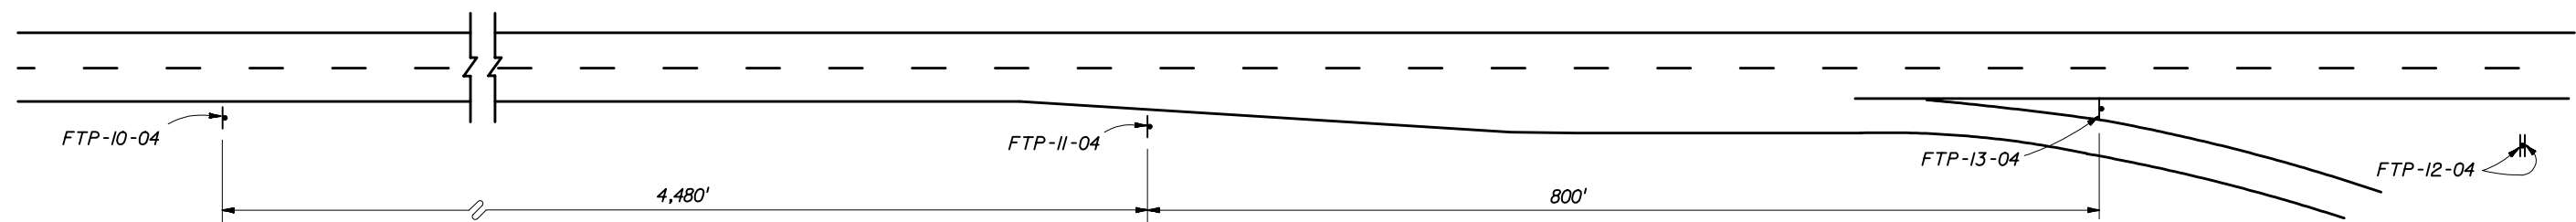

Note : Roadway not drawn to scale
Distances shown are adequate for driver communication
but may be altered slightly if conditions require.



Sign No. FTP-14-04

Note: Sign FTP-14-04 shall be used as a supplemental guide sign at interchanges which have a Tourist Information Center approved for such signing (locate half-way between normal guide signs)

Notes :

- (1) Signs and sign structures shall be erected in accordance with the details show on index 9535.
- (2) Sign FTP-12-04 shall be located on the Welcome Center grounds in proximity to the building and as far from the main line roadway as possible (2 signs back to back).
- (3) Sign FTP-10-04, 11-04, 12-04 shall be located on limited access highways only.
- (4) All legend to be Series E.
- (5) See Index 17355 for sign details.

FOR LIMITED ACCESS HIGHWAYS


STATE OF FLORIDA DEPARTMENT OF TRANSPORTATION

WELCOME CENTER SIGNING

	Names	Dates	Approved By		
Designed By		6-75	State Traffic Standards Engineer		
Drawn By		6-75			
Checked By		6-75	Revision	Sheet No.	Index No.
			04	1 of 2	17351




SIGN NO. FTP-15A-04

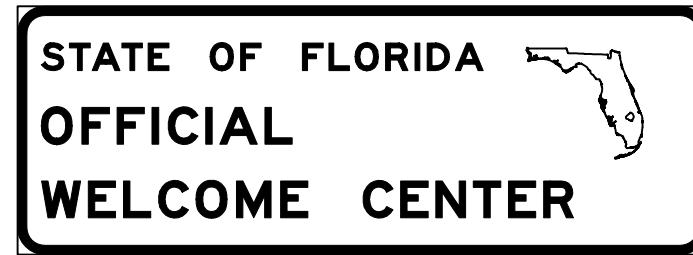


SIGN NO. FTP-12-04



SIGN NO. FTP-15B-04

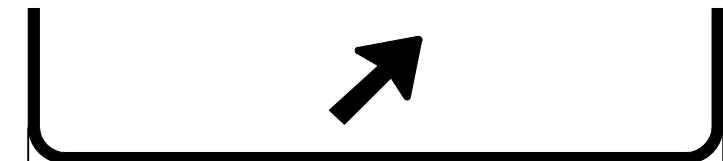

SIGN NO. FTP-15C-04

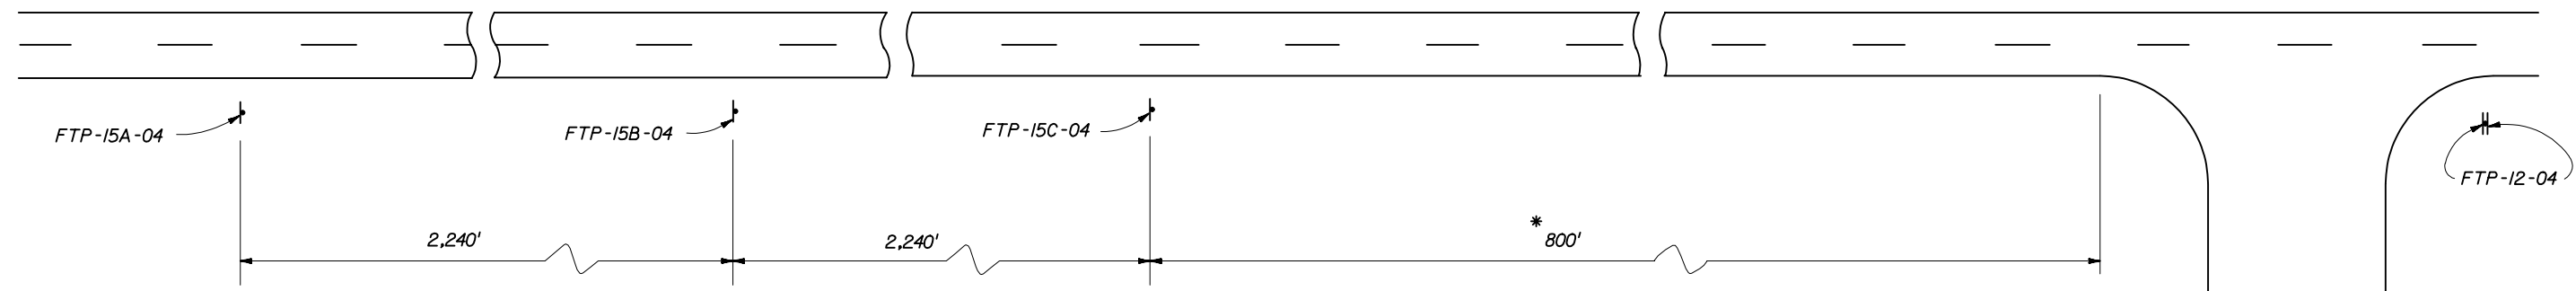

* 800' Maximum For Rural Conditions
50' Minimum For Rural Conditions

Notes:

- (1) Signs and sign structures shall be erected in accordance with the details shown on Index 9535.
- (2) Sign FTP-12-04 shall be located on the Welcome Center grounds in proximity to the building and as far from the Mani Line Roadway as possible (2 signs back to back).
- (3) All legend to be Series E.
- (4) One sign FTP-15A-04 or 15B-04 should be used depending on speed, roadside development & geometric conditions.

FOR PRIMARY HIGHWAYS

STATE OF FLORIDA DEPARTMENT OF TRANSPORTATION

WELCOME CENTER SIGNING

Designed By		Dates	6-75	Approved By	<i>Charles A. Scott</i>		
Drawn By		Dates	6-75	State Traffic Standards Engineer	Revision	Sheet No.	Index No.
Checked By		Dates	6-75		04	2 of 2	17351