


**SIGN LOCATIONS TYPICAL**

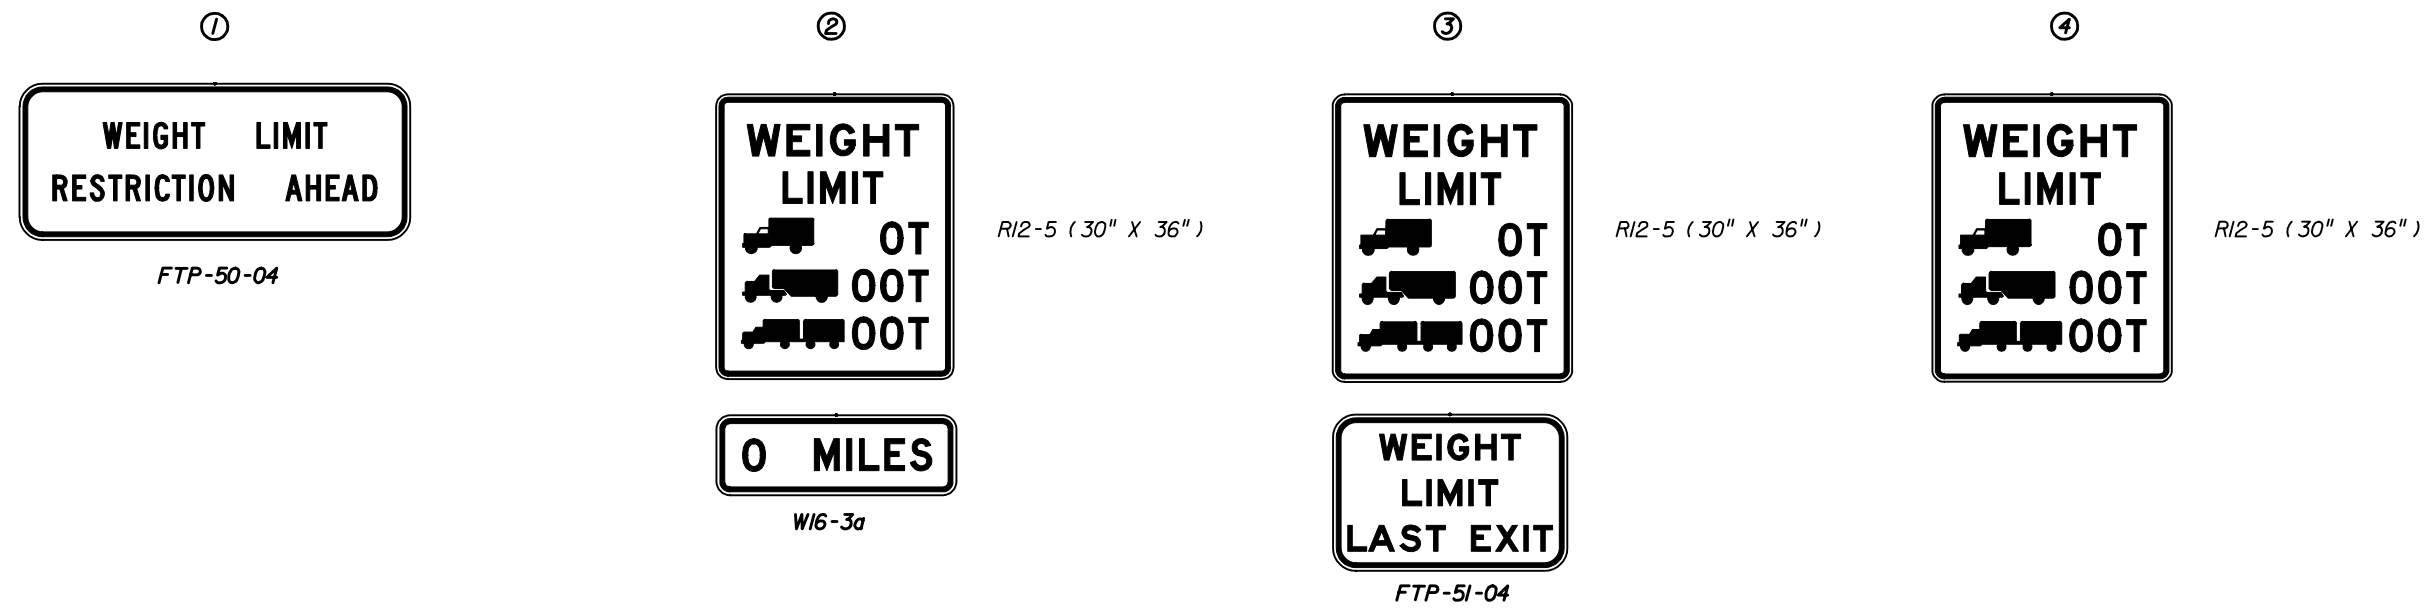

1. See Standard Highway Signs for sign RI2-5 detail.
2. Sign locatin No. 3 may require some field adjustment.
3. The Cross Road is the last detour to route around the restricted bridge.
4. Sign location No. 2 should be established from the Cross Road the following approximate distances; Interstate-1 Mile Non- Interstate-1/2 Mile.
5. See Index I7355 for sign details.

STATE OF FLORIDA DEPARTMENT OF TRANSPORTATION				
<b>BRIDGE WEIGHT RESTRICTIONS</b>				
Designed By	Names	Dates	Approved By <i>Charles A. Smith</i> State Traffic Standards Engineer	
Drawn By			Revision	Sheet No. / Index No.
Checked By			04	1 of 1 / 17357