



OPTION 1
(For Span Wire Assembly)

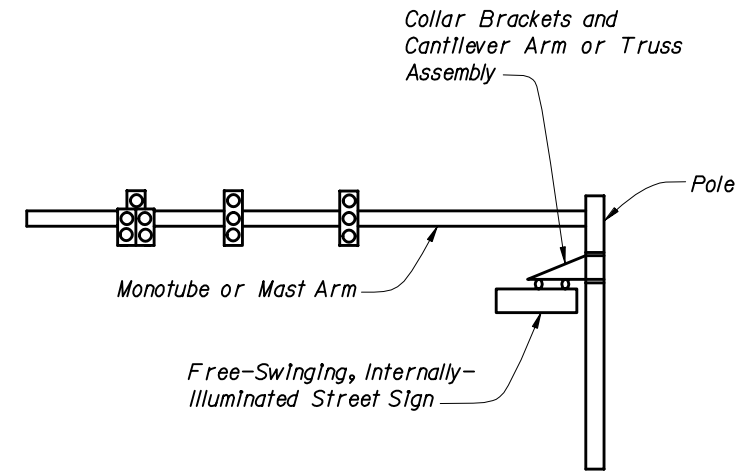

OPTION 3
(For Mast Arm Assembly and Monotube Signal Structure)

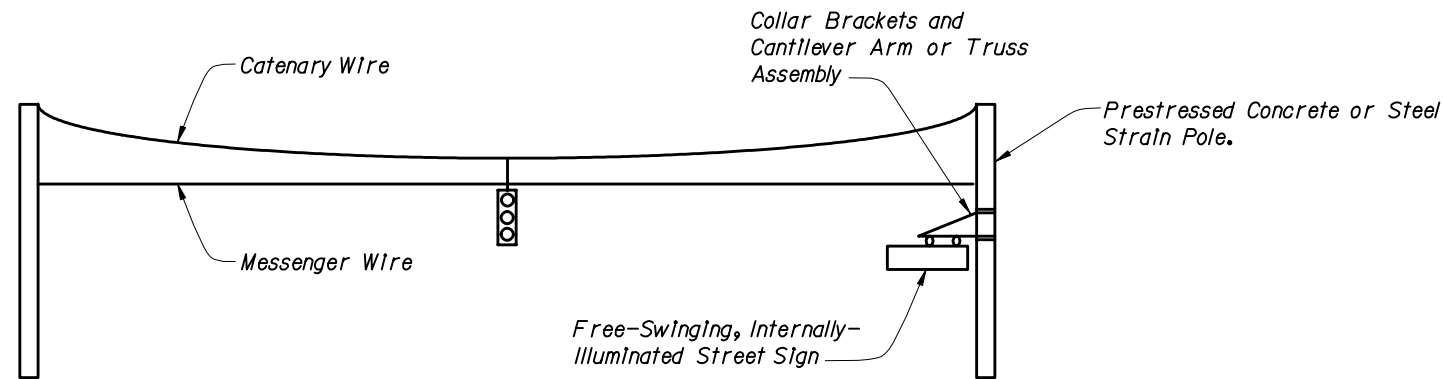

OPTION 2
(For Span Wire Assembly)

NOTES:

1. Free-swinging, internally-illuminated street signs shall be installed on signal structures only at one of the optional locations shown on this drawing, unless a special design is completed for the support structure.
2. Free-swinging, internally-illuminated street signs shall meet the requirements of Section 699 of the Standard Specifications for Road and Bridge Construction.
3. Pole attachments and cantilever arm (or truss) assemblies may be accepted by Contractor certification provided the signs being supported meet the weight and area limitations included in Section 699 for "Acceptance by Certification".
4. Pole attachments and cantilever arm (or truss) assemblies supporting signs not meeting the weight or area limitations included in Section 699 for "Acceptance by Certification" require the submittal of structural calculations and Shop Drawings that have been prepared by and sealed by the Specialty Engineer.

STATE OF FLORIDA DEPARTMENT OF TRANSPORTATION					
FREE-SWINGING, INTERNALLY-ILLUMINATED STREET SIGN ASSEMBLIES					
	Names	Dates	Approved By		
Designed By	AVP	6-01	 State Structures Design Engineer		
Drawn By	REB	6-01			
Checked By	REN	6-01	Revision	Sheet No.	Index No.
			02	1 of 1	17748