

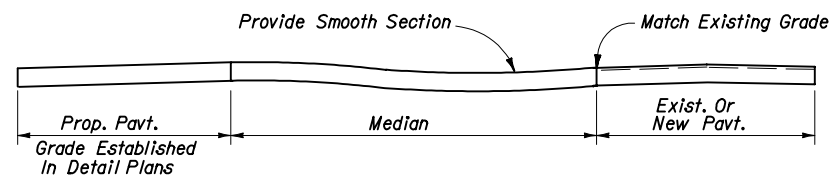


Provide Approximately A Minimum Of 0.20% Grade On Gutter, Slightly Warping The Surface Of The Median Pavement If Necessary, Within Limits Of The Median Curb Or Curb And Gutter. Construct A Drainage Flume Or Flumes At The Point Or Points Of Low Grade. See Details.

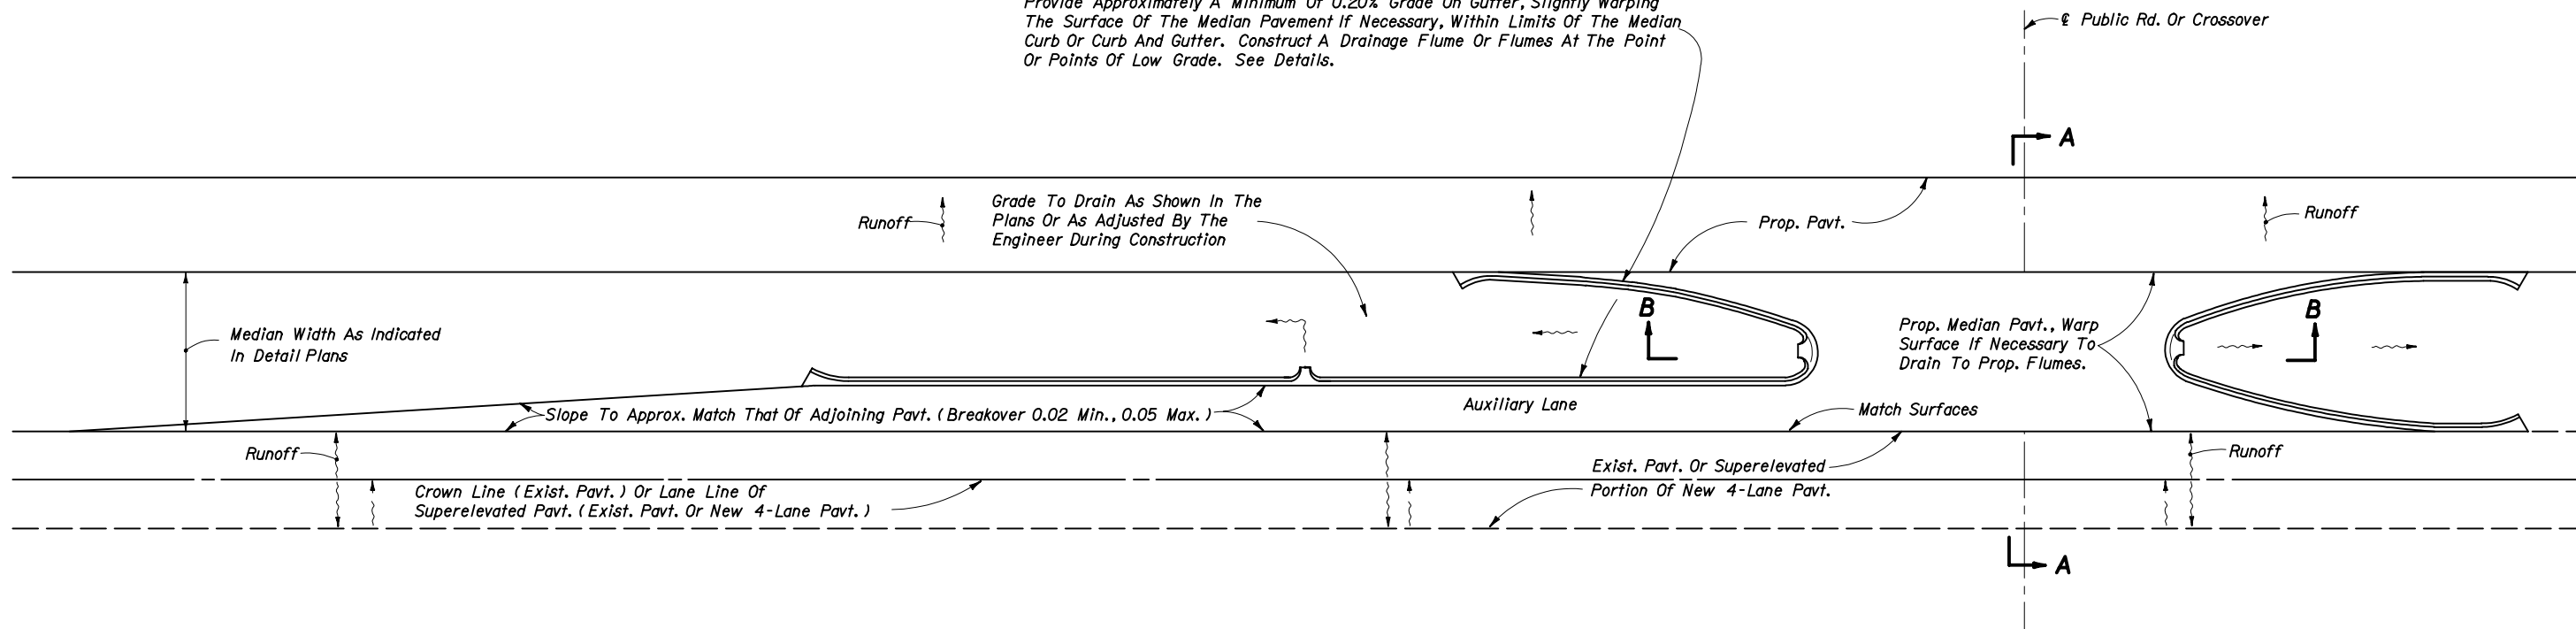

**SECTION AA**

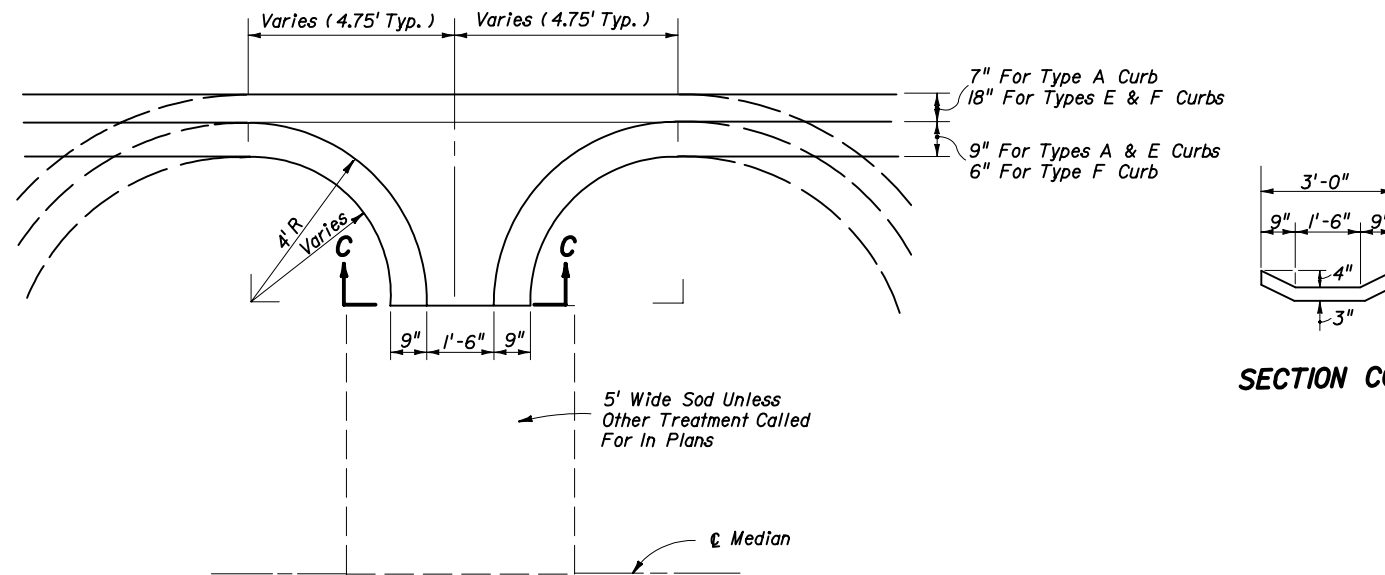

**SECTION CC**



**SECTION BB**

(May Drain From Any Point Designated In the Plans Or As Adjusted By The Engineer During Construction)

**GENERAL NOTES**

1. These details are to apply to projects which provide for the conversion of 2-lane sections to 4-lane divided highway sections and for superelevated sections of new 4-lane divided highways. Layout above is illustration only. Cost of flumes to be included in the contract price for Curb or Curb and Gutter. Sod to be paid for under the contract unit price for Sodding, SY.
2. Flumes to be located in low point of noses and at other points as designated in the plans. The locations may be adjusted by the Engineer during construction.

STATE OF FLORIDA DEPARTMENT OF TRANSPORTATION

**MEDIAN OPENING FLUME**

Names	Dates	Approved By		
Designed By	CHR	03/59	State Drainage Engineer	
Drawn By			Revision	Sheet No.
Checked By	CDD	03/59	00	1 of 1
				Index No.
				283