


PART PLAN SHOWING WINGWALLS AND THE LOCATION OF CONSTRUCTION JOINTS




NOTE: Designs for box culverts under this Index are to be produced only by computer analysis, utilizing the program named PSTDN55. Designs under this Index are to be limited to the live loads and dimensional restraints shown in the General Notes of this Index and to the fill on the barrel(s) as shown in the roadway plans. It is the construction Contractor's responsibility to provide for supporting construction loads that exceed the above loadings.

≡ Within these limits the top surface of the Wingwalls shall be level.  
 ≡≡ Within these limits the top surface of the Wingwalls shall be sloped.

NOTE: Headwalls with skew angles between 5° and 129° require special design authorization. Other design options should be considered. Contact the District Drainage Engineer to obtain authorization.

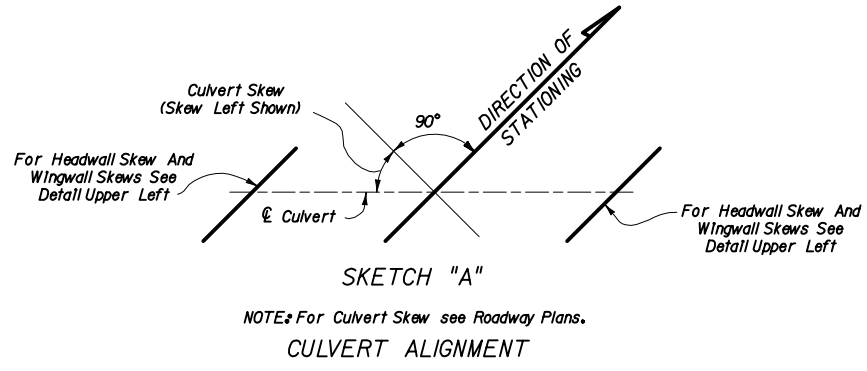

NOTE: For Culvert Skew see Roadway Plans.

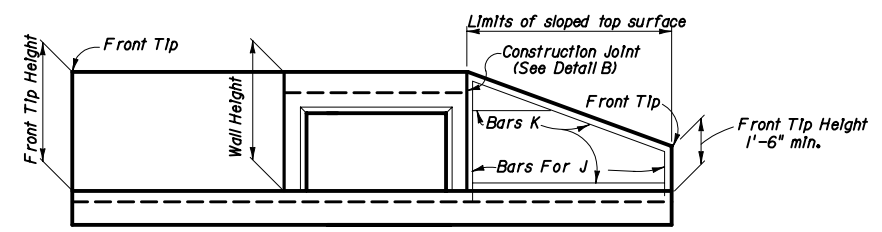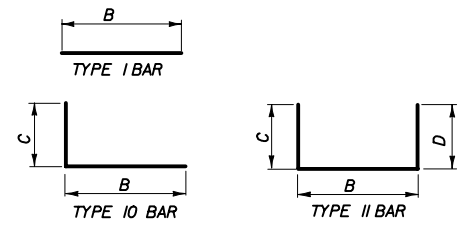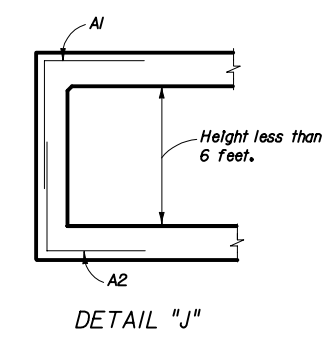

END ELEVATION OF CULVERT

NOTE: Cut the vertical bars Fas required for the longest bar and use the remainder for the shortest bar in the wingwall. The vertical bars J and the horizontal bars K shall be constructed likewise. The lengths shown in the reinforcing steel bar schedule for bars F, J and K require cutting for sloped top wingwalls only.

GENERAL NOTES

- DESIGN SPECIFICATIONS: A.A.S.H.T.O. 1996.
- LOADING: HS20-44, Modified for Military Loading as Required or HS25, see Structures Design Guidelines.
- SURFACE FINISH: The Class Surface finish for all concrete surfaces shall be a general surface finish.
- SKewed CONSTRUCTION JOINTS: Construction joints in barrels of culverts with skewed wingwalls may be placed parallel to the headwalls and the reinforcing steel, in the slabs may be cut provided that the cut reinforcing steel extends beyond the construction joint enough for splices to be made in accordance with the table (lower right) this sheet. The cost of construction joints shall be at the expense of the contractor.
- CULVERT EXTENSIONS: For cut backs and ties into existing concrete box culverts see Index No. 280

\* REINFORCING BAR SCHEDULE:

- A. When the depth is less than or equal to 2.0 feet, Bars C2 are utilized in the bottom of the top slab. In all other cases, Bars C2 are replaced with Bars C1 spaced at 18 inches on centers.
- B. When the skew angle for a headwall equals 0 degrees plus or minus 11 degrees the respective S Bars (S2 or S3) will not be utilized.
- C. When the barrel height is less than 6 feet, Bars B2 will be eliminated as shown in Detail J.
- D. If the span is less than five feet, Bars A1 and A2 will be Type II Bars.
- E. The portions of Bars "N" that extend thru construction joints into wingwalls above footings shall be given one coat of approved zinc rich paint and shall be encased in approved capped plastic (PVC) pipes filled with approved durable lubricant or cut back asphalt. The length and inside diameter of the plastic pipe shall be approximately 1/4" larger than those of the bar.
- F. For culvert extensions Bar C1 is redesignated Bar C3 in the bottom slab.


TABLE OF MINIMUM BAR SPLICE LENGTHS

BAR SIZE	SPLICE	BAR SIZE	SPLICE
#4	1'-10"	#8	4'-8"
#5	2'-4"	#9	5'-3"
#6	2'-9"	#10	5'-10"
#7	4'-0"	#11	6'-6"


STATE OF FLORIDA DEPARTMENT OF TRANSPORTATION

CONCRETE BOX CULVERT  
CULVERT DETAILS


Names	Dates	Approved By		
Designed By		 State Drainage Engineer		
Drawn By	GFG 1-86			
Checked By	RCB 1-86			
Revision	00			
		Index No.	290	

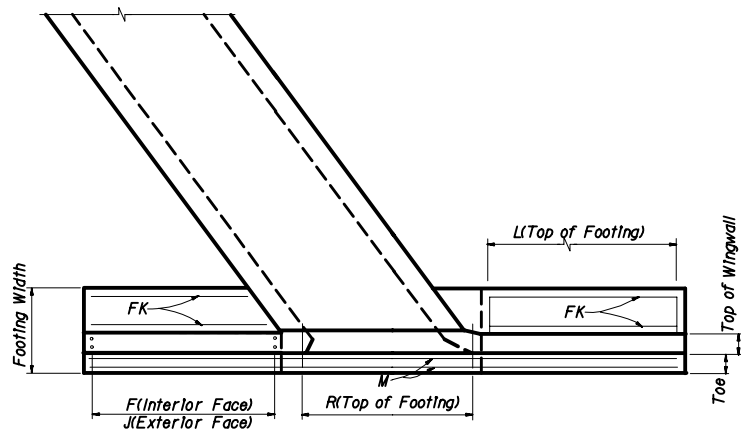

PART PLAN AT END OF CULVERT

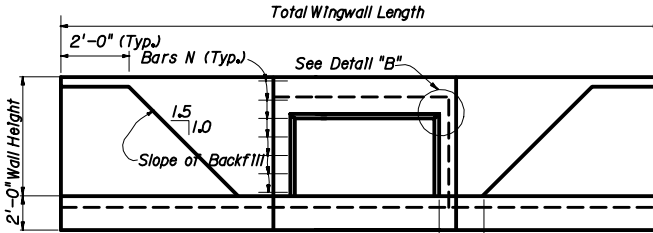


END ELEVATION

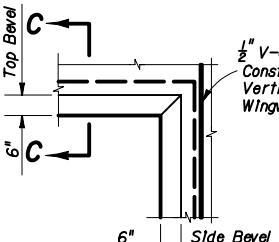


DETAIL "B"




SECTION C-C

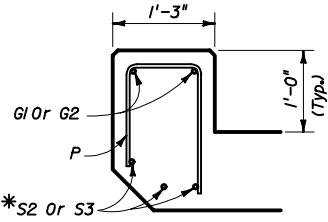


DETAIL "D"

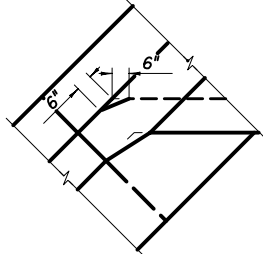

DETAIL "E"

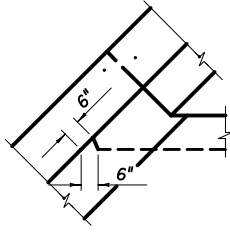


DETAIL "F"

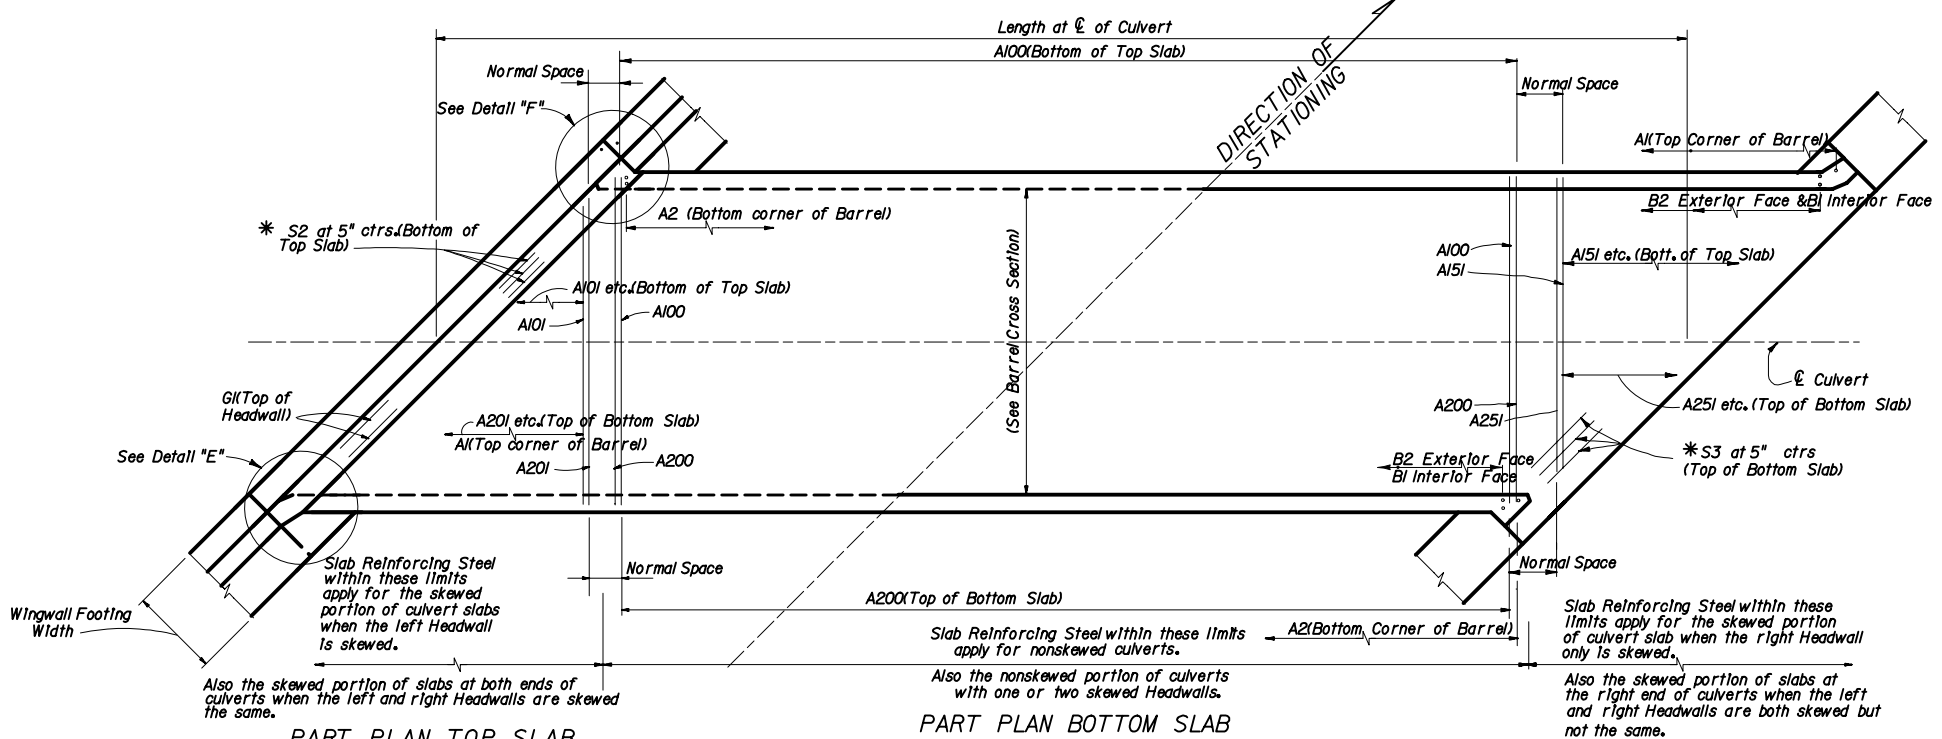


PART PLAN TOP SLAB

PART PLAN BOTTOM SLAB

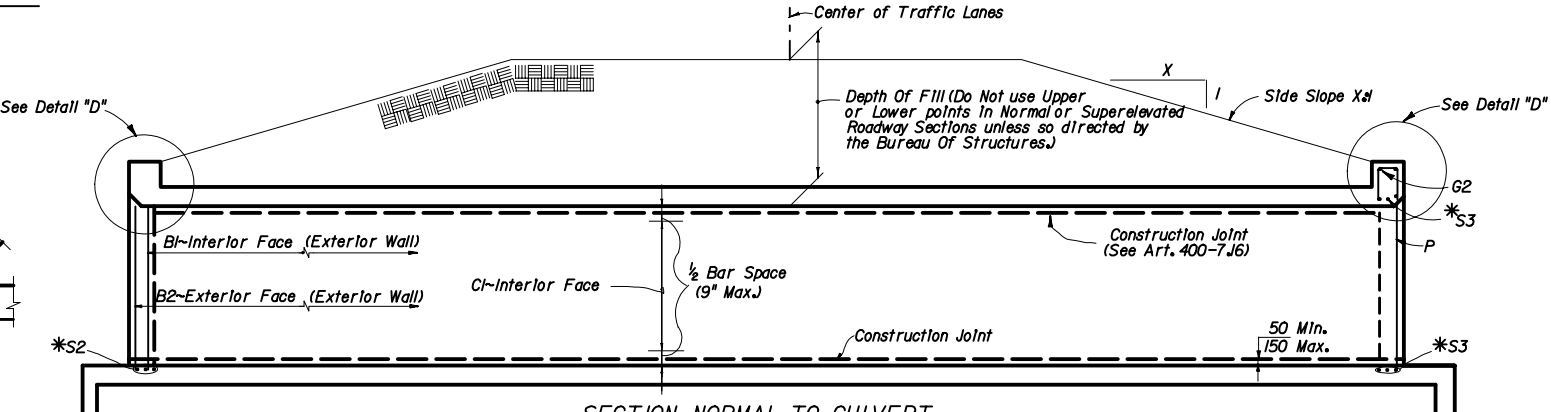


SECTION NORMAL TO CULVERT

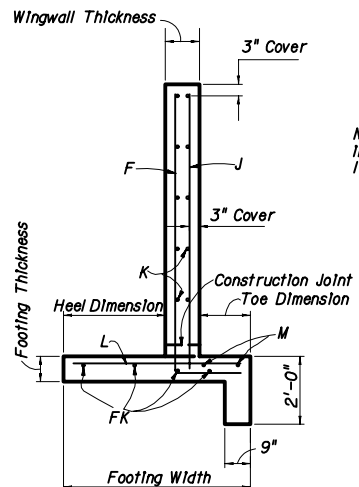

SECTION THRU WINGWALL

NOTE: For Bars F, J, K, L and or FK in the Wingwalls, the subscripts 1 thru 4 apply as follows:  
 1-Left Front  
 2-Left Back  
 3-Right Front  
 4-Right Back

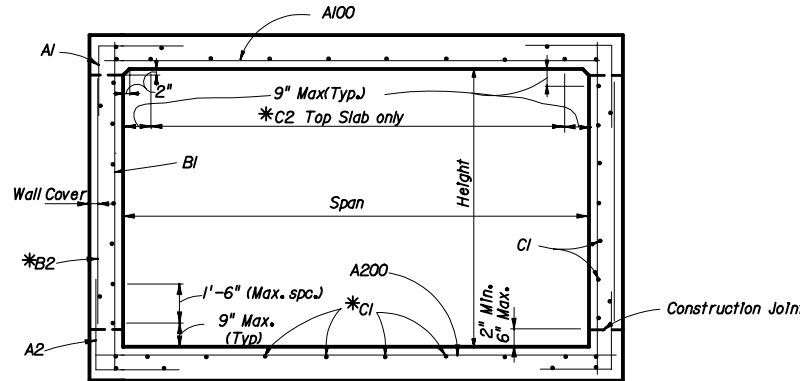


SECTION THRU BARREL


NOTE: The location of the first bar from the ends of the culvert shall not be less than 3", but not greater than one half the bar spacing.

\* See Culvert Details and Reinforcing Bar Schedule, Sheet 1 of 5


STATE OF FLORIDA DEPARTMENT OF TRANSPORTATION				
CONCRETE BOX CULVERT SINGLE BARREL				
Designed By	Names	Dates	Approved By	
Drawn By	GFG	1-86	State Drainage Engineer	
Checked By	RCB	1-86	Revision	00
			Sheet No.	2 of 5
			Index No.	290

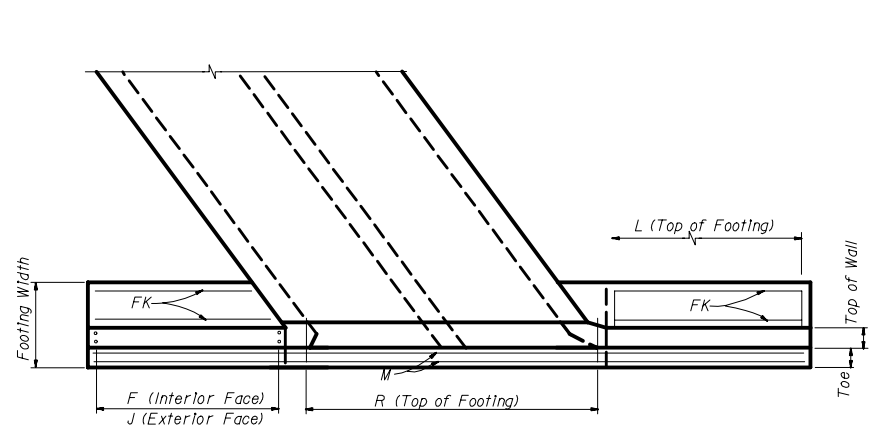

**PART PLAN AT END OF CULVERT**

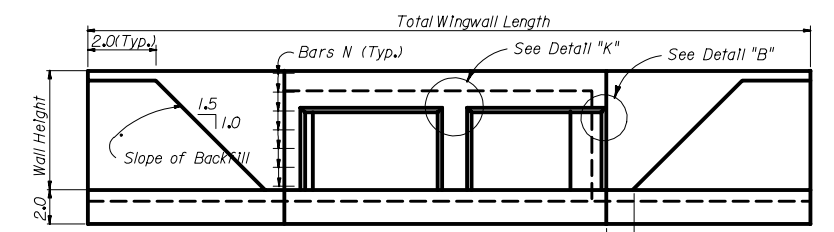


**END ELEVATION**

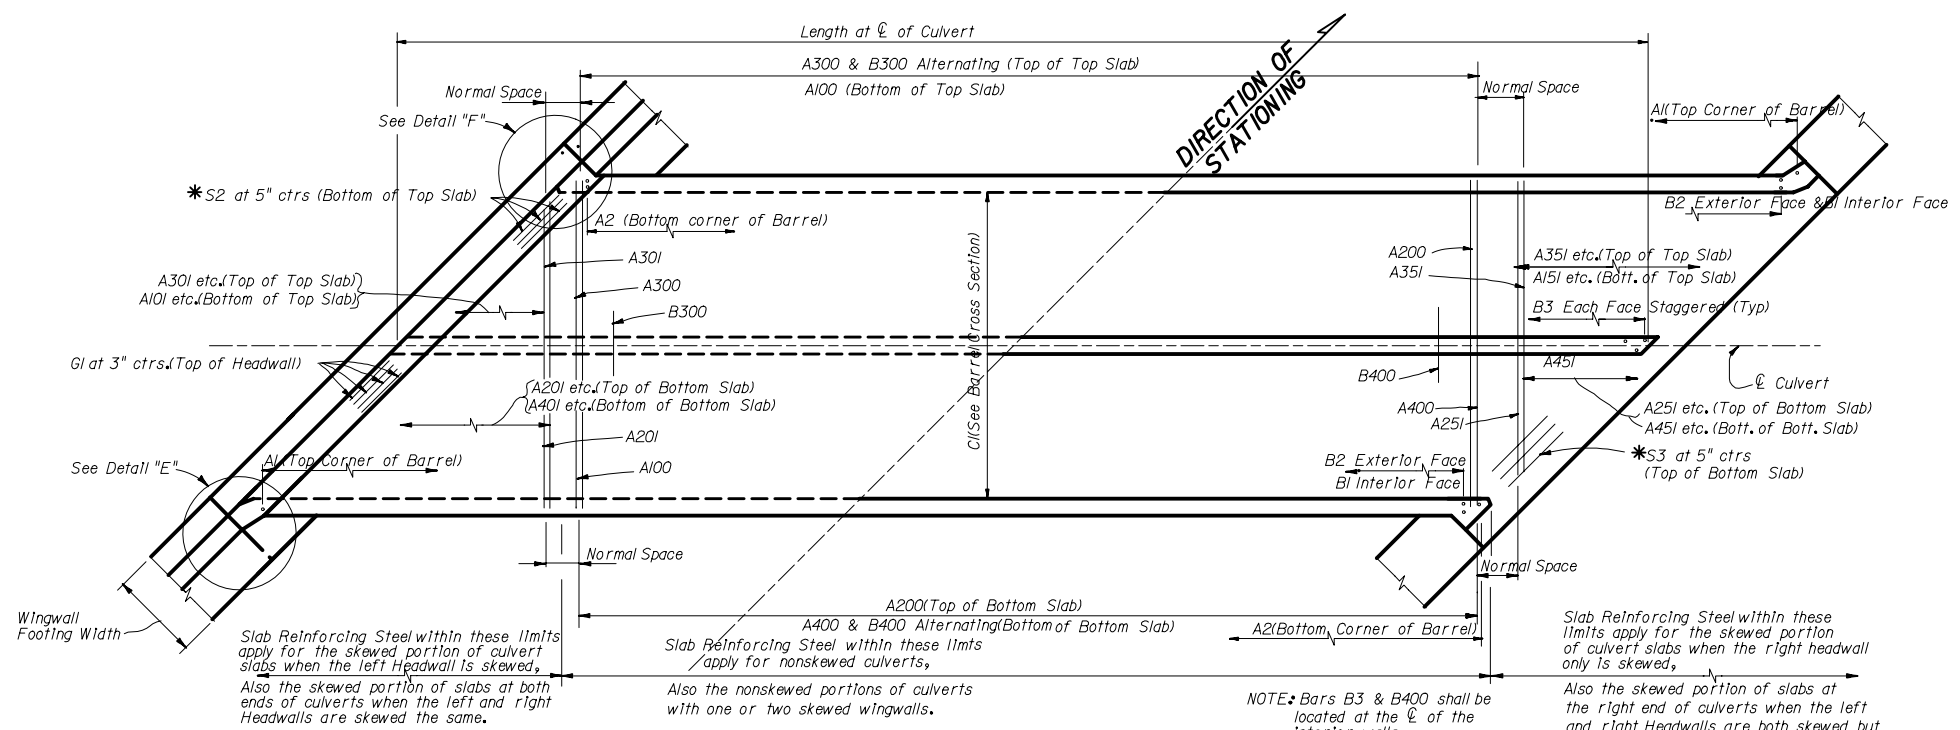


**PART PLAN TOP SLAB**


**PART PLAN BOTTOM SLAB**

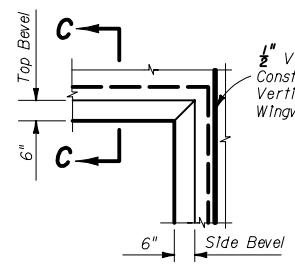


**DETAIL "B"**

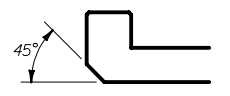


**SECTION C-C**

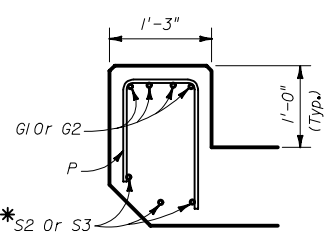


**DETAIL "D"**

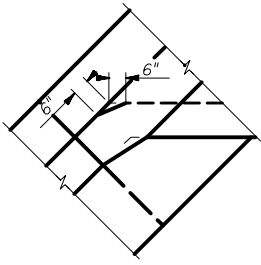


**DETAIL "E"**

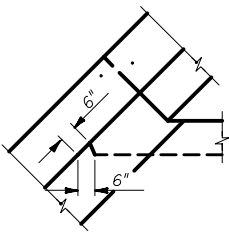

**DETAIL "F"**

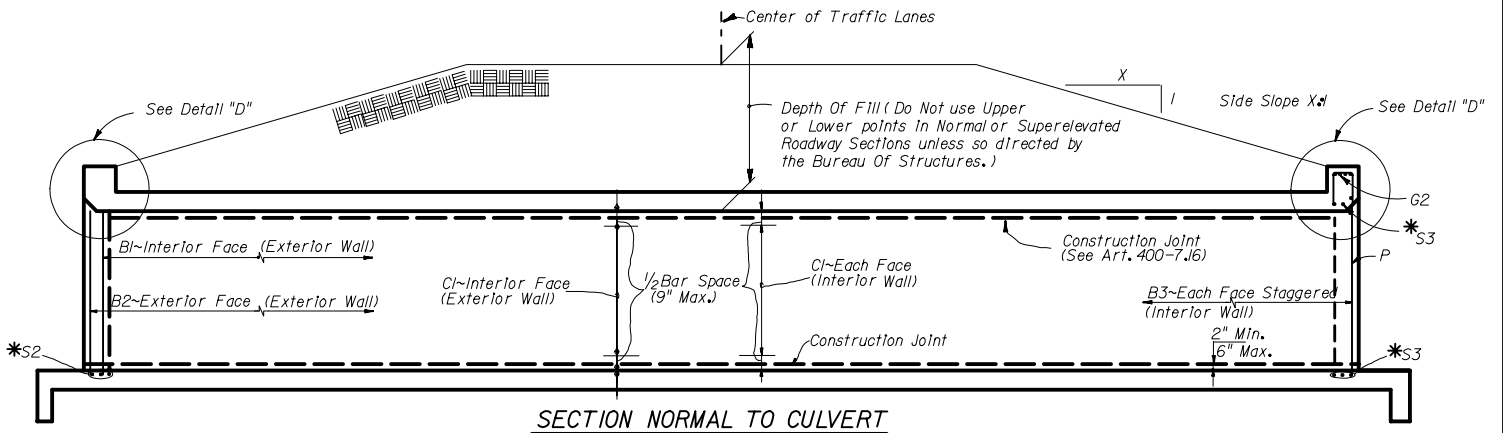


**SECTION NORMAL TO CULVERT**

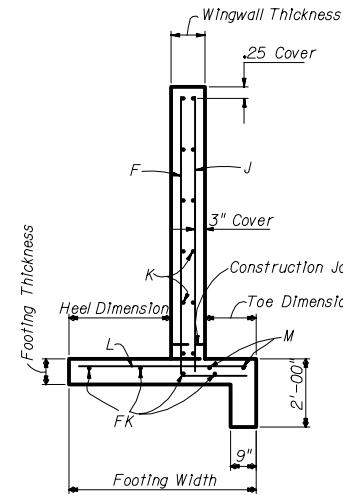


**SECTION THRU WINGWALL**


NOTE: For Bars F, J, K, L and FK in the Wingwalls, the subscripts 1 thru 4 apply as follows:  
 1-Left Front  
 2-Left Back  
 3-Right Front  
 4-Right Back

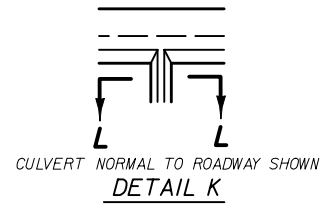

**DETAIL K**

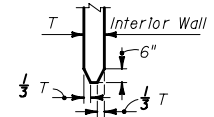

**SECTION LL**

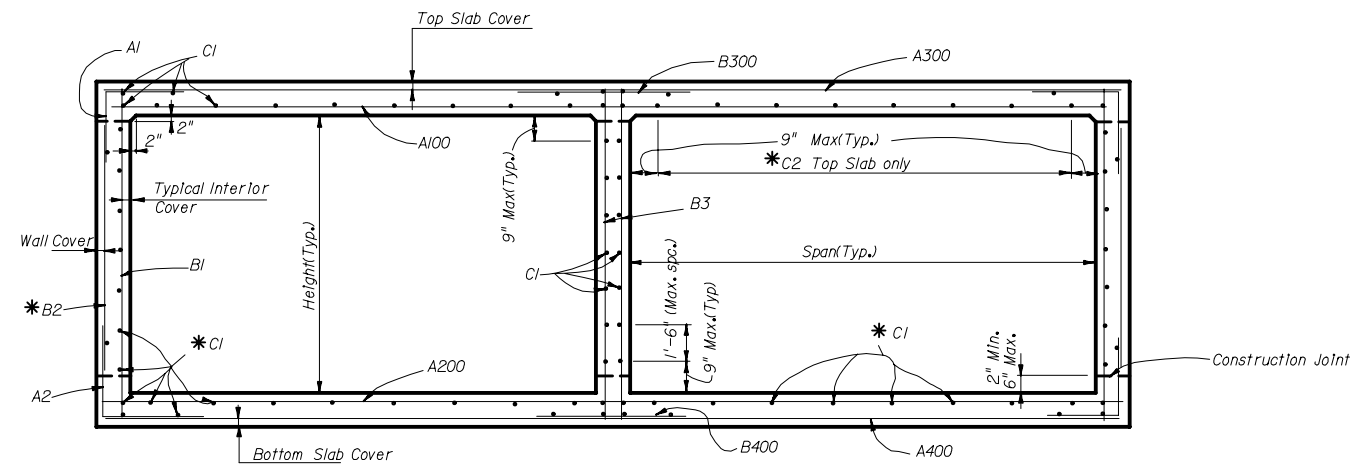


**SECTION THRU BARREL**


NOTE: The location of the first bar from the ends of the culvert shall not be less than .25, but not greater than one half the bar spacing.

\* See Culvert Details and Reinforcing Bar Schedule, Sheet 1 of 5


STATE OF FLORIDA DEPARTMENT OF TRANSPORTATION				
<b>CONCRETE BOX CULVERT</b>				
<b>DOUBLE BARREL</b>				
Names	Dates	Approved By		
Designed By		State Drainage Engineer		
Drawn By	GFG 1-86			
Checked By	RCB 1-86	Revision	Sheet No.	Index No.
		00	3 of 5	290

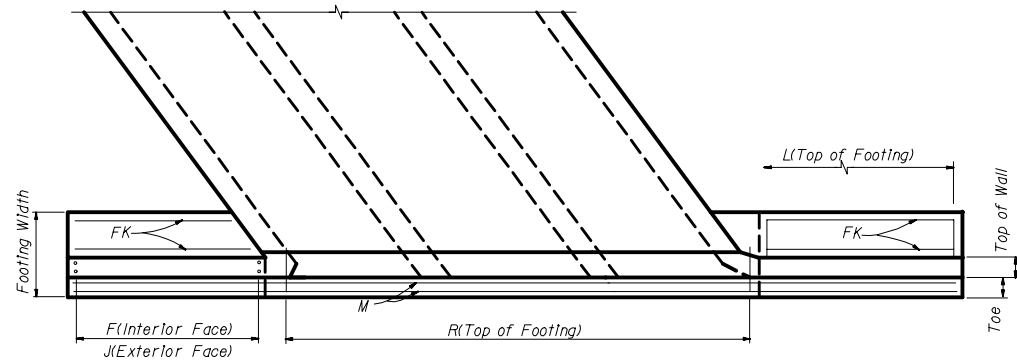

PART PLAN AT END OF CULVERT

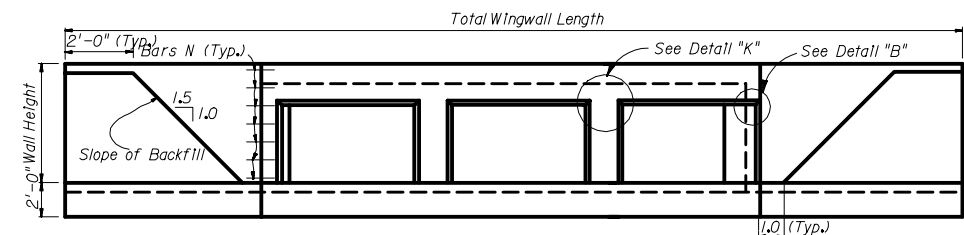


END ELEVATION

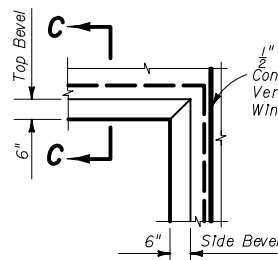


DETAIL "B"




SECTION C-C

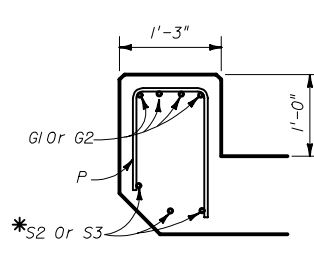


DETAIL "D"

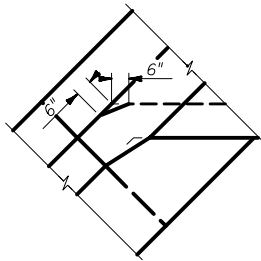


DETAIL "E"

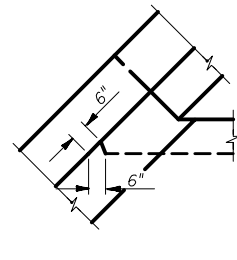


DETAIL "F"

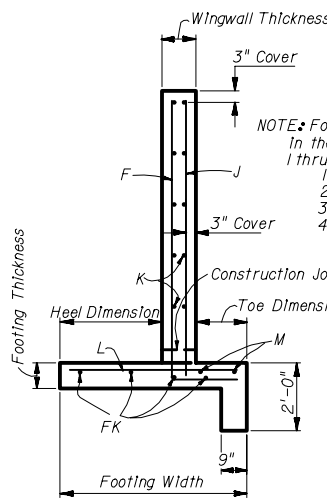

SECTION THRU WINGWALL

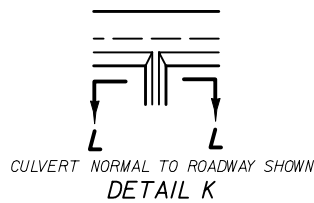


SECTION LL

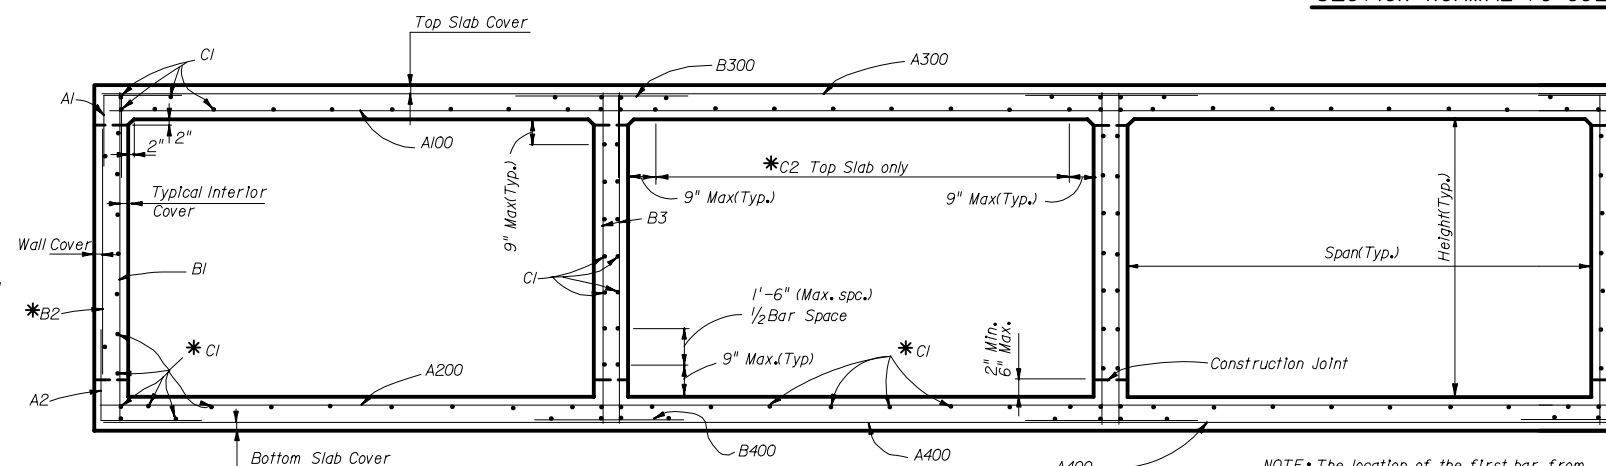


SECTION THRU BARREL

NOTE: The location of the first bar from the ends of the culvert shall not be less than 3", but not greater than one half the bar spacing.

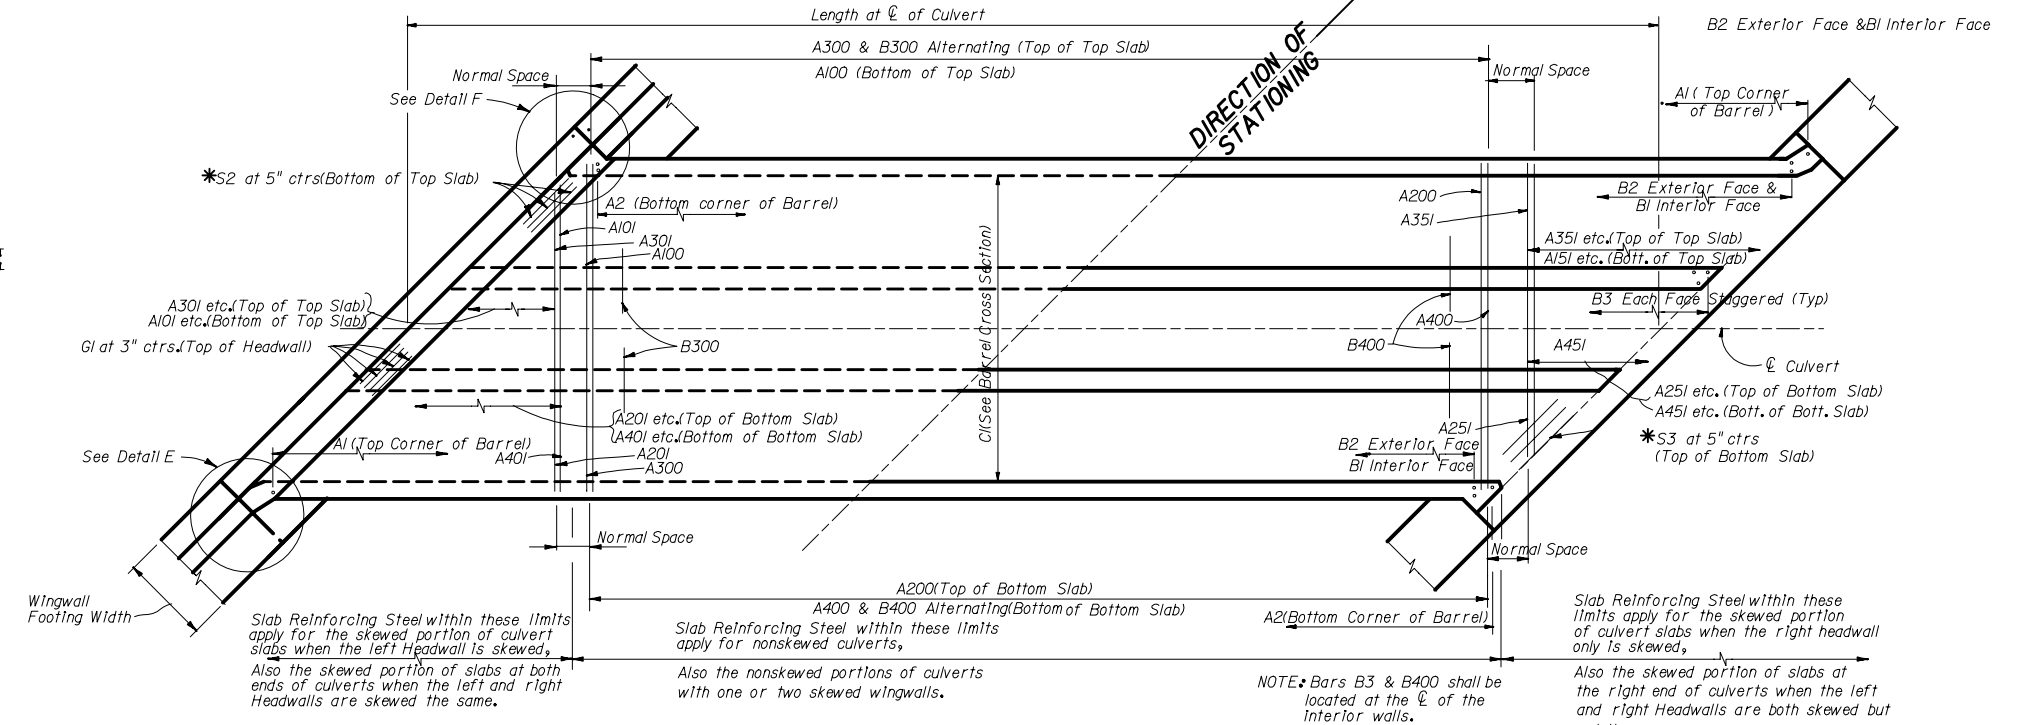

PART PLAN TOP SLAB


PART PLAN BOTTOM SLAB

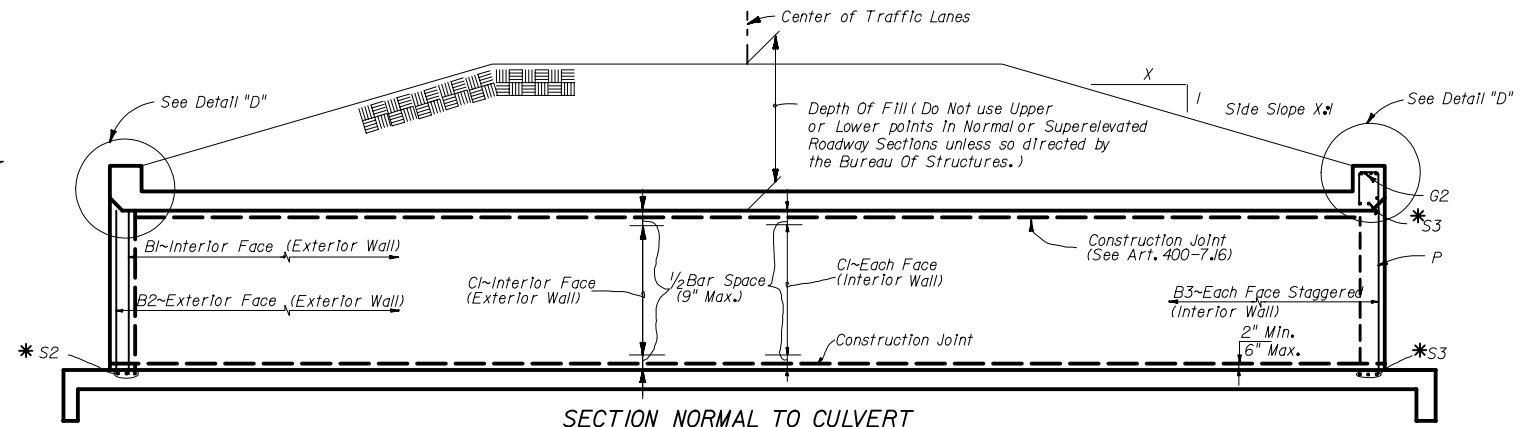


SECTION NORMAL TO CULVERT

\*See Culvert Details and Reinforcing Bar Schedule, Sheet 1 of 5


STATE OF FLORIDA DEPARTMENT OF TRANSPORTATION				
<b>CONCRETE BOX CULVERT</b>				
<b>TRIPLE BARREL</b>				
Names	Dates	Approved By		
Designed By		State Drainage Engineer		
Drawn By	GFC	1-86	Revision	Sheet No.
Checked By	RCB	1-86	00	4 of 5
				Index No. <b>290</b>

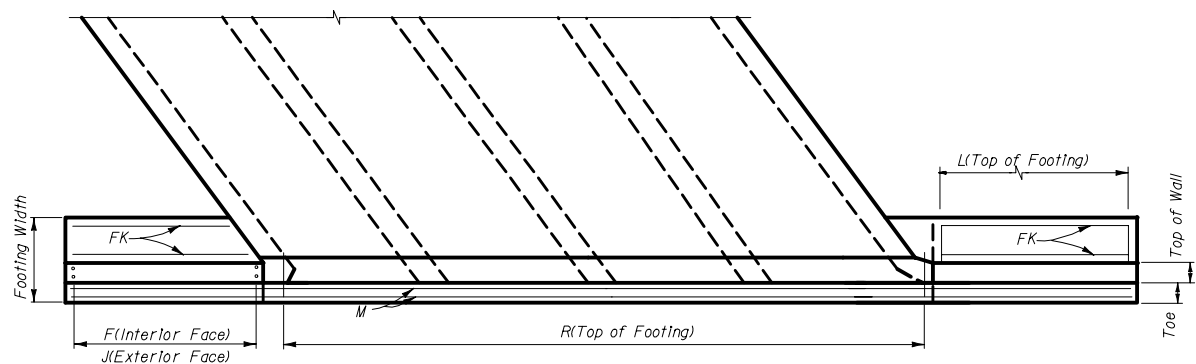

PART PLAN AT END OF CULVERT

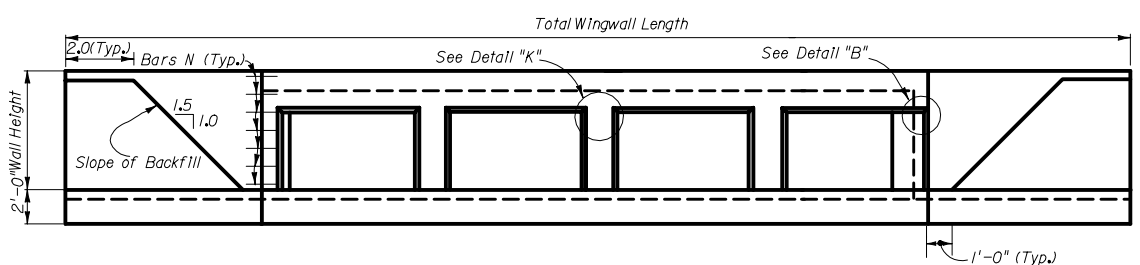


END ELEVATION

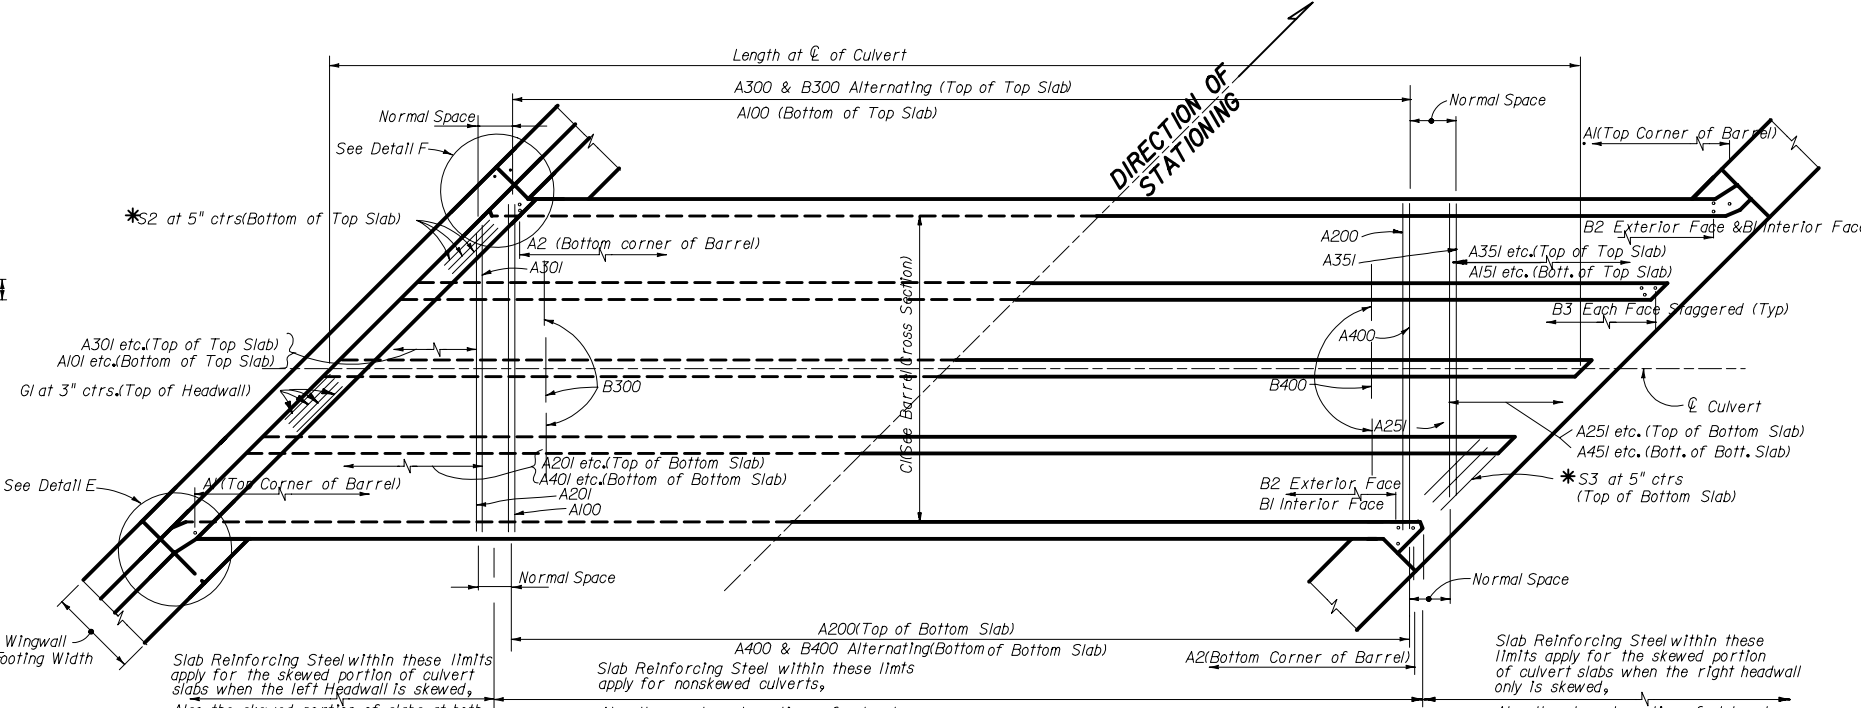


PART PLAN TOP SLAB


PART PLAN BOTTOM SLAB

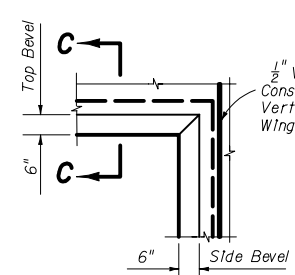


DETAIL "B"

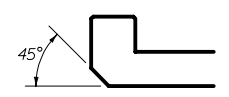


SECTION C-C

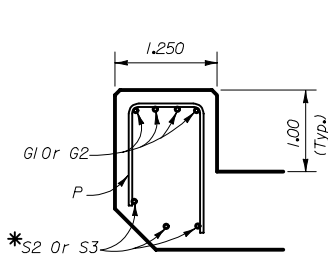


DETAIL "D"

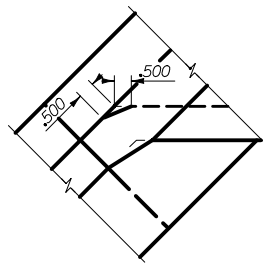


DETAIL "E"

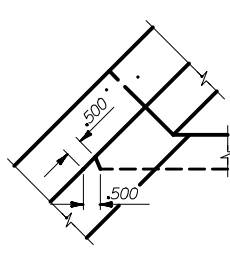


DETAIL "F"

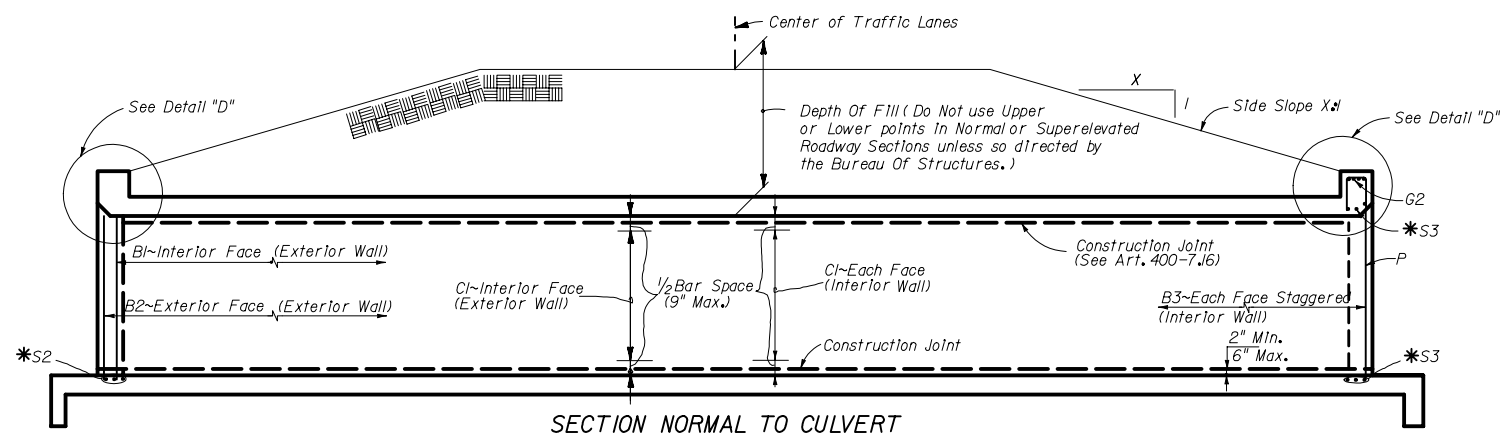


SECTION NORMAL TO CULVERT

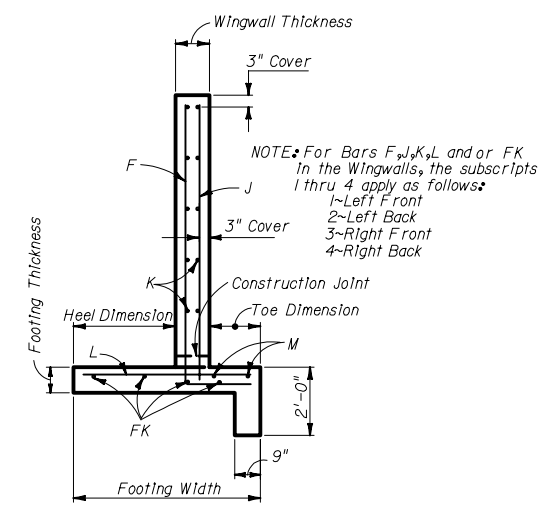


SECTION THRU WINGWALL

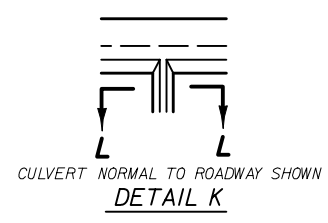

DETAIL K

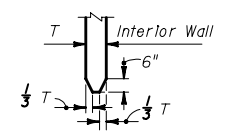

SECTION LL

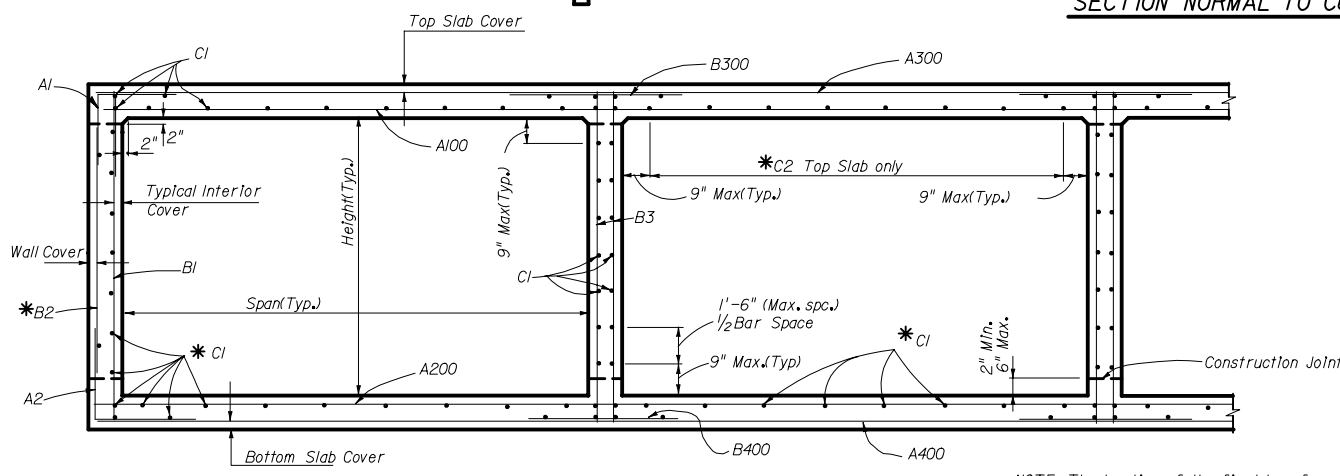

SECTION THRU BARREL

NOTE: The location of the first bar from the ends of the culvert shall not be less than 3', but not greater than one half the bar spacing.

\* See Culvert Details and Reinforcing Bar Schedule, Sheet 1 of 5

STATE OF FLORIDA DEPARTMENT OF TRANSPORTATION

**CONCRETE BOX CULVERT  
QUADRUPLE BARREL**

Names		Dates	Approved By		
Designed By			State Drainage Engineer		
Drawn By	GFG	1-86			
Checked By	RCB	1-86			
Revision	00		Sheet No.	5 of 5	Index No.
					290