



Trees planted on slopes are to be set relative to grade as shown in SHRUB PLANTING-WITH SLOPES. Trees Larger than 6" caliper shall be staked using the palm tree staking method.


**TREE PLANTING**  
(Not To Scale)

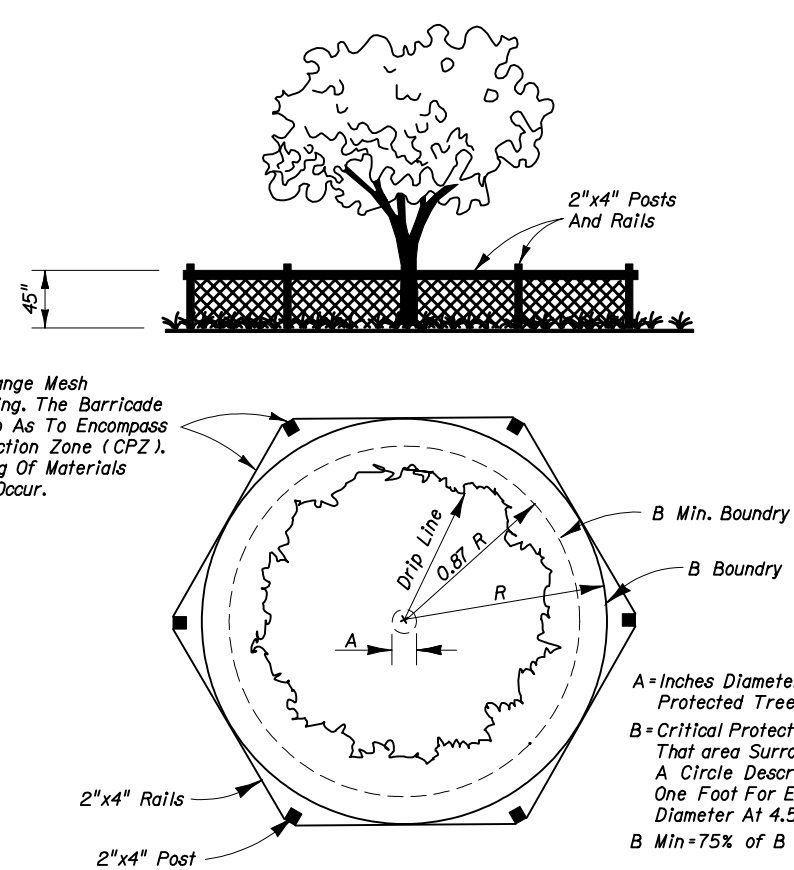

Note: For Groups Of Trees Place Barricades Between Trees and Construction  
**TREE BARRICADE**

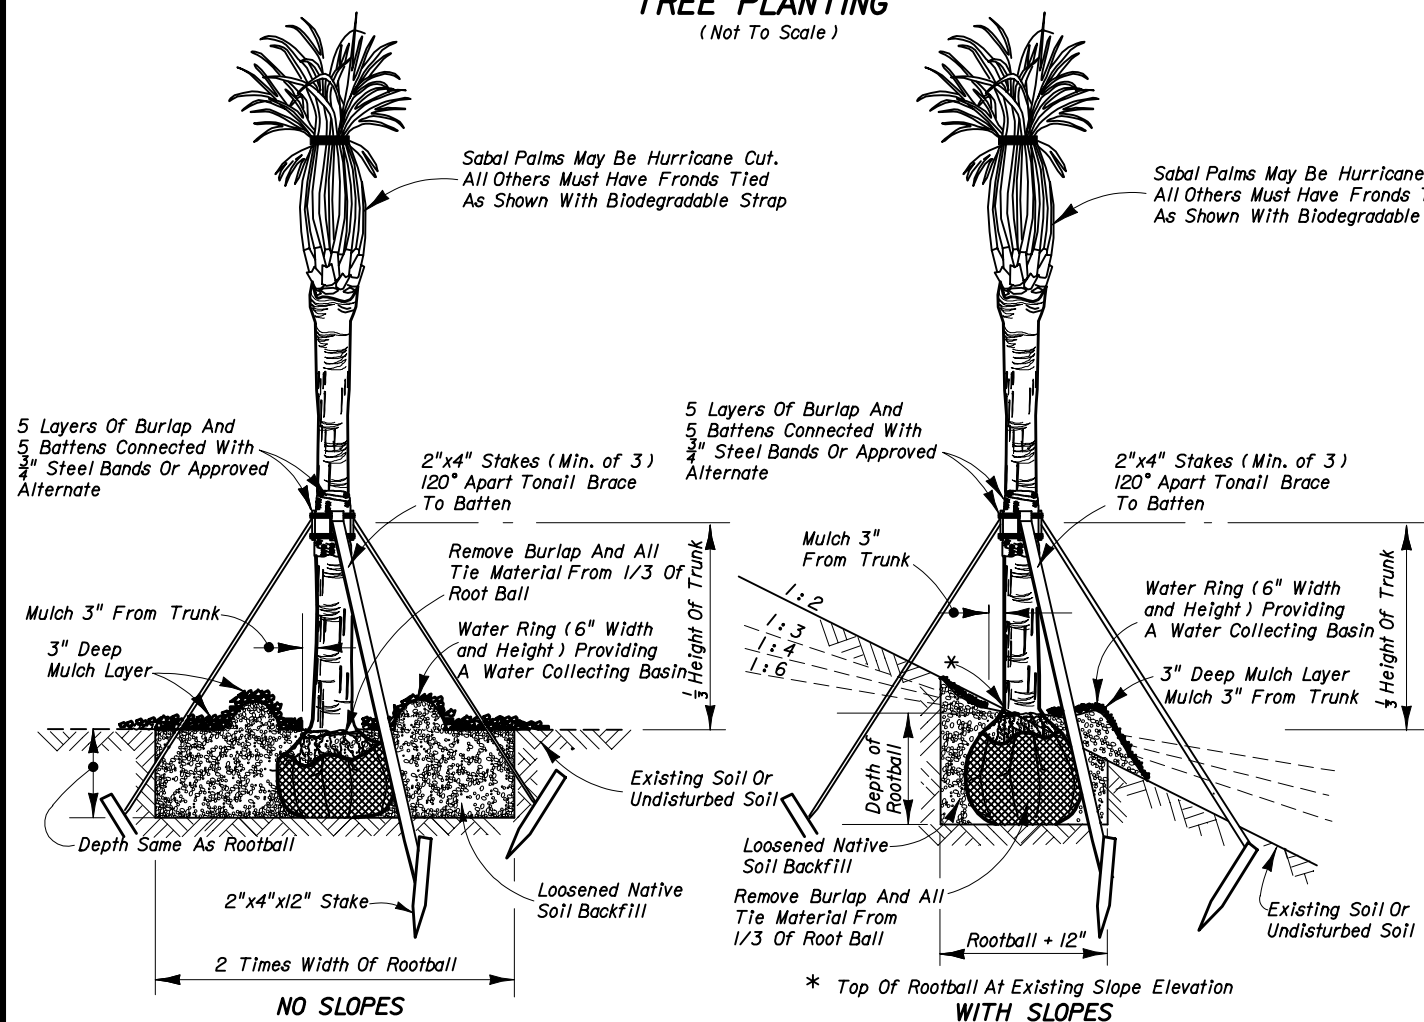

**PALM PLANTING**  
(Not To Scale)

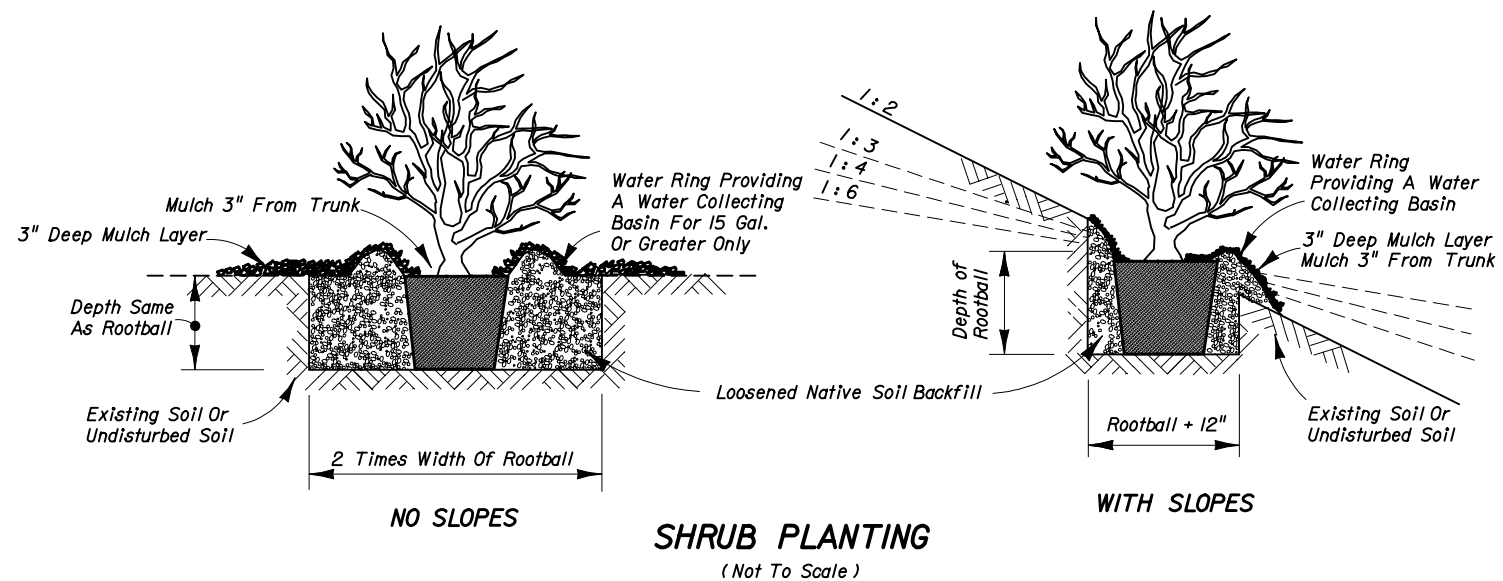

**NOTES:**

- All trees and shrubs are to be positioned vertically regardless of the slope of the ground in which they are planted. Water rings are to be constructed which will most effectively serve the purpose of retaining water at the base of the plant.
- Tree, palm and shrub planting shall be carried out in accordance with Section 580 of the Standard Specifications.
- For clear sight development and maintenance at intersecting highways, roads and streets see Index No. 546. For offset from travel lane see Index No. 700.
- The top 10% of rootball shall be above soil surface prior to mulch application.

STATE OF FLORIDA DEPARTMENT OF TRANSPORTATION

**LANDSCAPE INSTALLATON**

Names	Dates	Approved By		
Designed By	GLB/JHC 01/00	[Signature]		
Drawn By	HSD 01/00			
Checked By	GLB/JHC 01/00	State Transportation Landscape Architect		
		Revision	Sheet No.	Index No.
		04	1 of 1	544