




CONCRETE POLE DETAIL

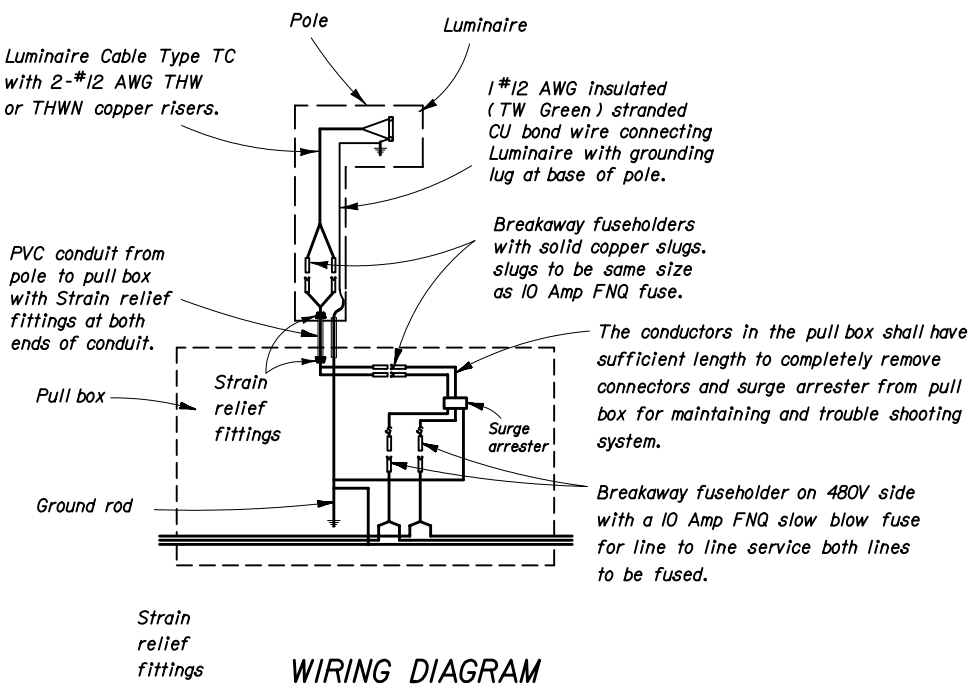


WIRING DIAGRAM

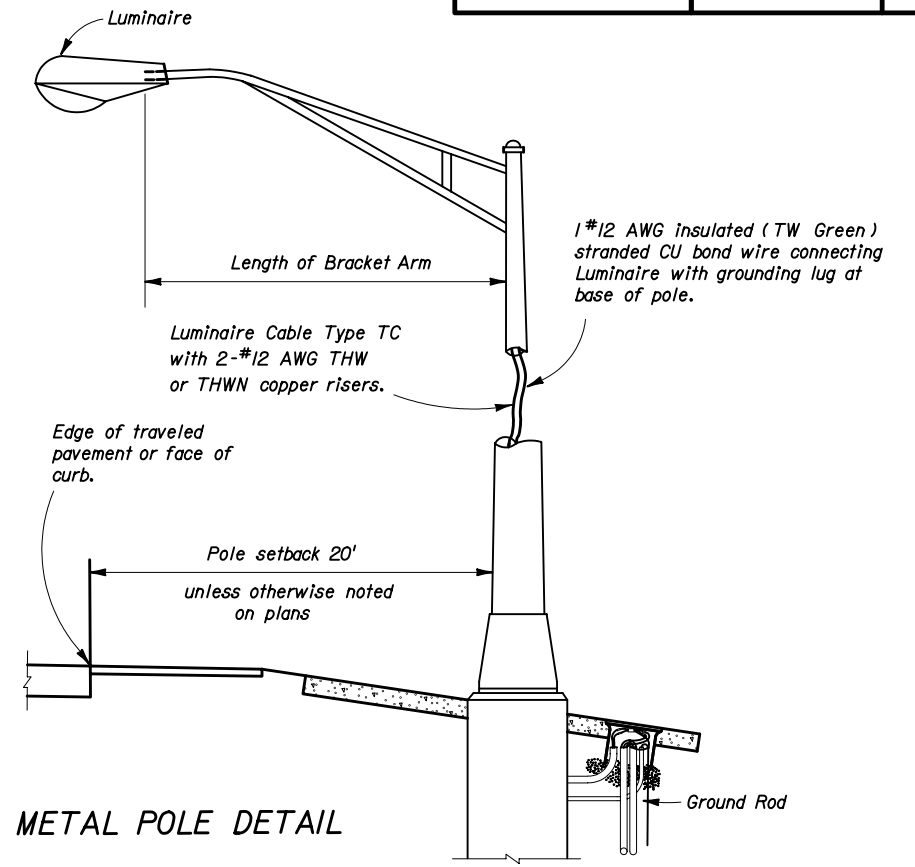

METAL POLE DETAIL

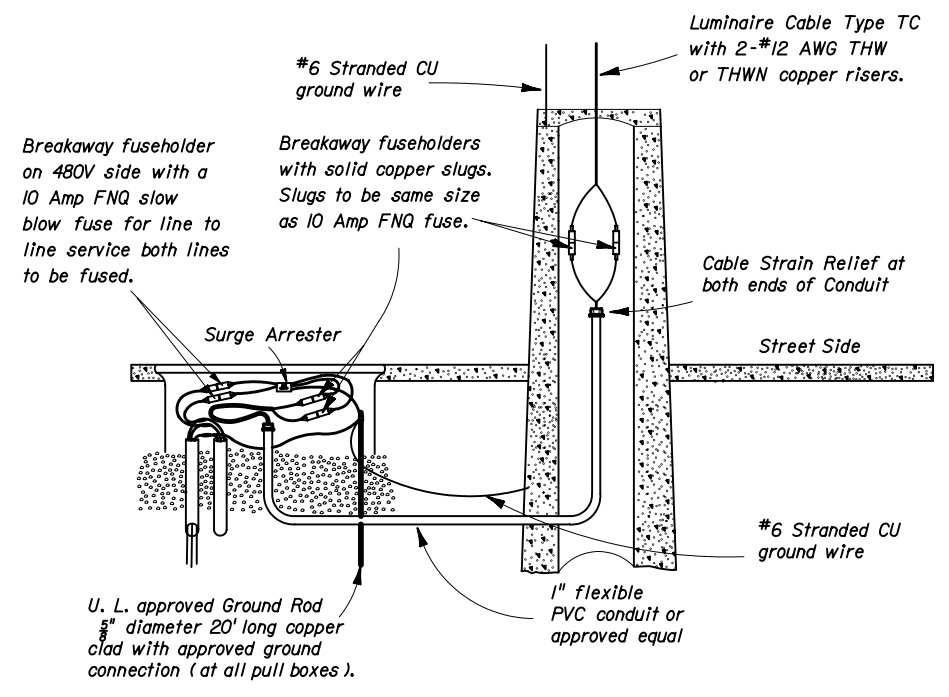

CONCRETE POLE WIRING DETAIL

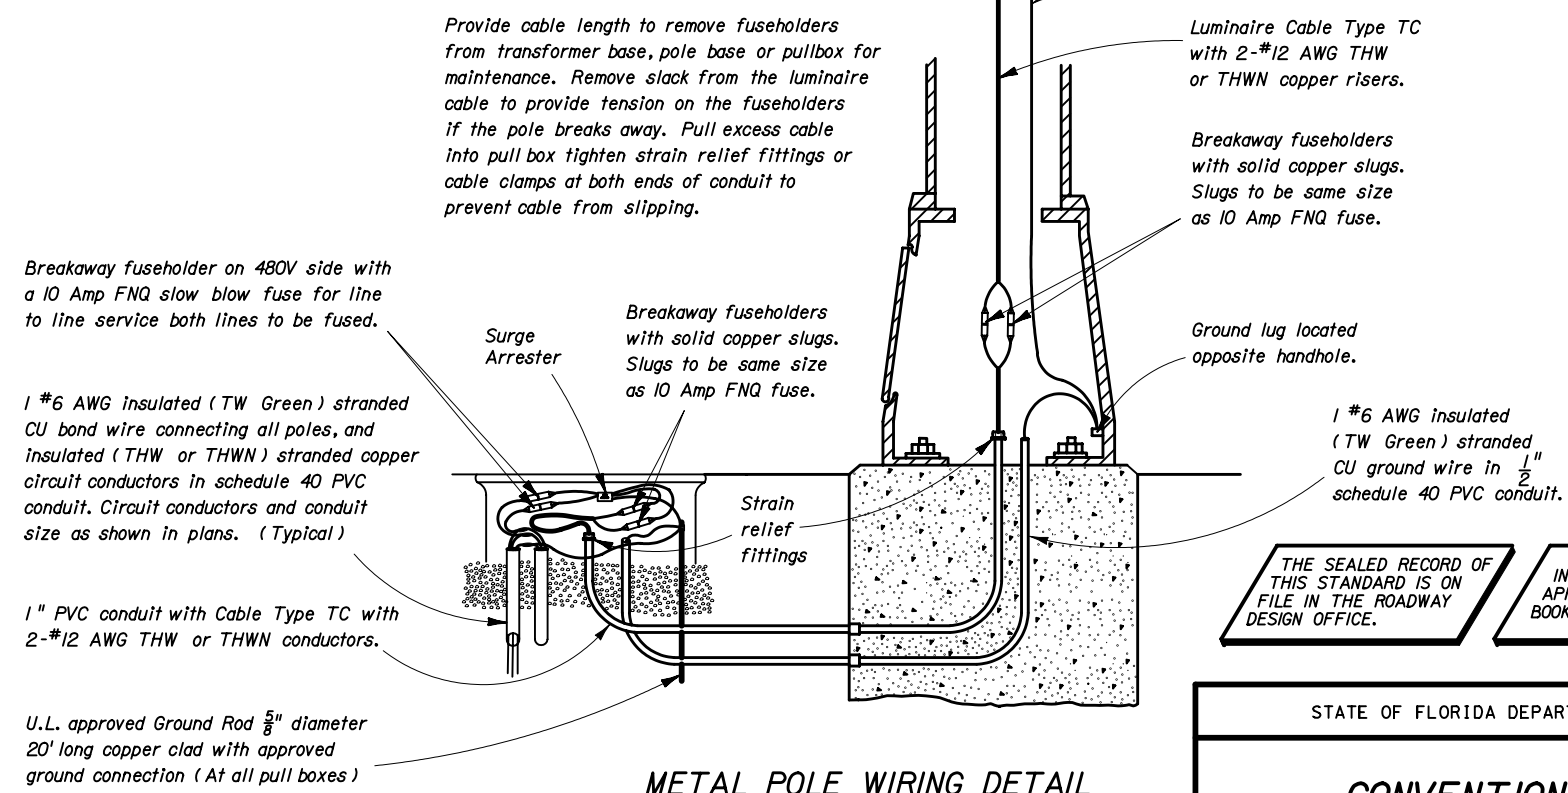

METAL POLE WIRING DETAIL

THE SEALED RECORD OF THIS STANDARD IS ON FILE IN THE ROADWAY DESIGN OFFICE.

INTERIM STANDARD IN ENGLISH UNITS APPLICABLE TO DESIGN STANDARDS BOOKLET PUBLISHED IN ENGLISH UNITS.

NOTES:

1. Barrier wall or bridge mounted poles: The wiring shall be in accordance with Section 992 of the Standard Specifications.

Revised: 01-01-05

STATE OF FLORIDA DEPARTMENT OF TRANSPORTATION

CONVENTIONAL LIGHTING

INTERIM STANDARD

APPROVED BY *John A. Ham*
State Traffic Standards Engineer

THIS IS A REPLACEMENT SHEET FOR EXISTING SHEET 1 TO THE DESIGN STANDARDS, BOOKLET DATED JANUARY 2004.

REVISION NO.	SHEET NO.	INDEX NO.
04	1 of 3	017500