

I) Sign Structure Materials shall be as follows:

-> API-5L-X42 (42 ksi yield) Upright & Chords (Steel Pipe) or ASTM A500 Grade B

Webs and Splices (Steel Angles) → ASTM A709 Grade 36 -> ASTM A709 Grade 36 Steel Plates

Weld Metal -> E70XX Bolts (except Anchor Bolts)

-> ASTM A307 or ASTM A325 Type / as specified in Plans

Anchor Bolts

-> ASTM F1554 Grade 55

-> ASTM A563 Grade A Heavy Hex Nuts for Anchor Bolts

Note - All Bolts (except Anchor Bolts) shall have Single Self-Locking Nuts or, in lieu thereof, regular nuts with a galvanized 'Palnut' locking nut manufactured by TRW, installed in accordance with the manufacturer's recommendations. Anchor Bolts shall have Double nuts.

- 2) Reinforcing Steel shall be ASTM A615, Grade 60.
- 3) Concrete shall be Class IV with a minimum 28-day compressive strength of 5.5 ksi for all environmental classifications.
- 4) Grout shall have a minimum 28-day compressive strength of 5.0 ksi and shall meet the requirements of Specification Section 934 using the procedures detailed in Section 649-6.
- 5) All welding shall conform to American Welding Society Structural Welding Code (Steel) ANSI/AWS DI.I (current edition)
- 6) All Steel items shall be galvanized as follows:

-> ASTM AI53 Class C or D All Nuts, Bolts and Washers


depending on size

All other steel items

-> ASTM AI23

- 7) The Structure must be assembled after galvanizing and prior to shipment to the site to assure fit up. It may be disassembled for shipping.
- 8) The Design Wind Speed is in conformance with the "Plans Preparation Manual," (current edition).
- 9) Alternate Designs for this Structure are not allowed.

- 10) Shop Drawings for this Structure are required and fabrication shall not begin until these Shop Drawings are approved. Shop Drawings shall include the Contractor's field verification of all Upright heights and foundation elevations necessary to insure minimum vertical clearances as per traffic plans. Shop Drawings shall also include anchor bolt orientation with respect to & Truss and the direction of traffic.
- II) The foundation for the Sign Structure shall be constructed in accordance with Section 455 of the Specifications except that no payment for the foundation shall be made under Section 455. The cost of providing the foundation shall be included in the pay item for providing the complete Sign Structure. Payment for any incidental items incurred in furnishing and installing this Sign Structure shall be included in the pay item for providing the complete Sign Structure. The backfill above the footing must be in place prior to the installation of the Sign Panels and may not be removed or reduced in height without prior approval of the Engineer.
- 12) Except for Anchor Bolts, all bolt hole diameters shall be equal to the bolt diameter plus $\frac{1}{16}$, prior to galvanizing. Hole diameters for Anchor Bolts shall not exceed the bolt diameter plus 1/2".
- 13) See Elevation Drawing for size and location of Sign Panels Sign Panels shall be
- 14) Provide the back rake as indicated on the Camber Diagram by adjusting the leveling nuts beneath the base plate after placement of the Upright and prior to installation of the Truss.
- 15) Chord splices shall be located a minimum distance of 2 Truss Panel lengths apart. 'SD' Panel from Upright is the closest Panel in which a chord splice is allowed, see "Tables of Cantilever Sign Structure Variables". Upright splices are not allowed.
- (6) If a grout pad is not installed, baseplates shall be secured with double nuts both above and below the baseplate. The locking nuts shall be half-height nuts. The standoff distance (the distance between the bottom of the full-height leveling nut and the top of the foundation) shall not exceed one anchor bolt diameter. In rural areas, the top of the foundation should be greater than I2" above finished grade. A vertically placed wire cloth screen between the baseplate and the top of the foundation shall be wrapped horizontally around the baseplate with a 3" min, lap. The wire cloth shall be galvanized steel standard grade plain weave 2x2 mesh 0.063" dia.wire. The screen shall be attached to the baseplate with stainless steel self-tapping $\frac{1}{4}$ screws with stainless steel washers spaced at 9" centers.

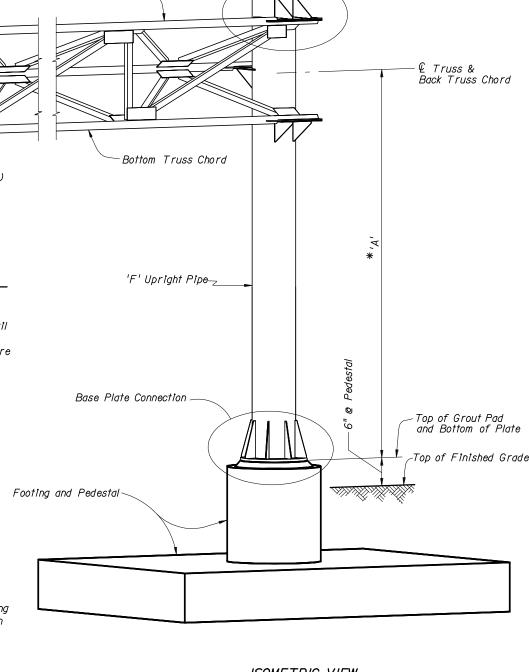

Upriaht-Truss Connection

ISOMETRIC VIEW

*NOTE: Contractor shall verify these Dimensions prior to Fabrication of Upright.

NOTE: See Plans for Tables of Cantilever Sign Structure Variables.





2006 FDOT Design Standards

07/01/05 Index No.


Sheet No.

1 of 5

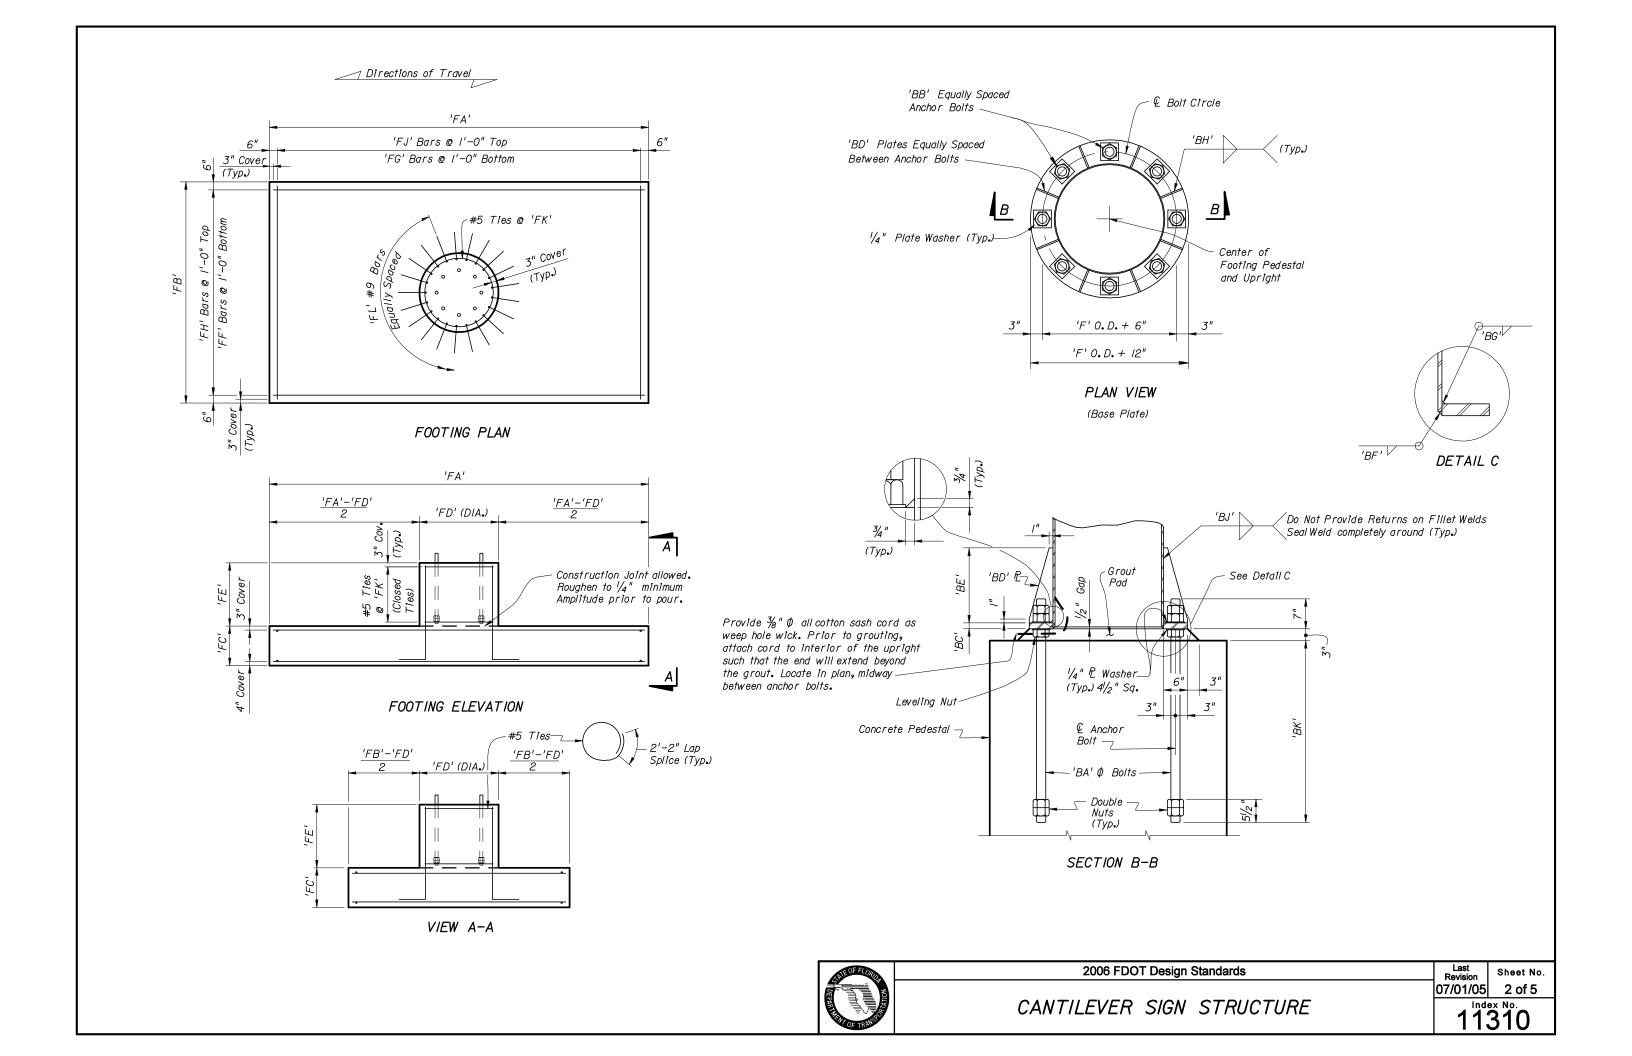


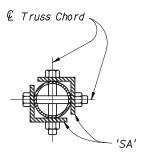



SECTION D-D

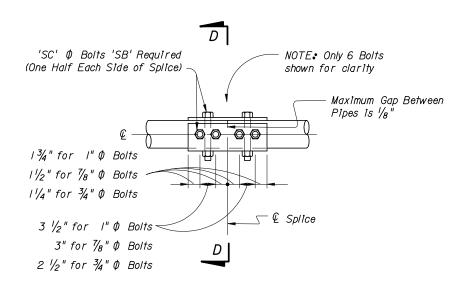

SPLICE CONNECTION DETAIL

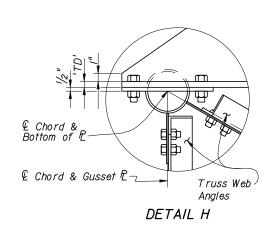

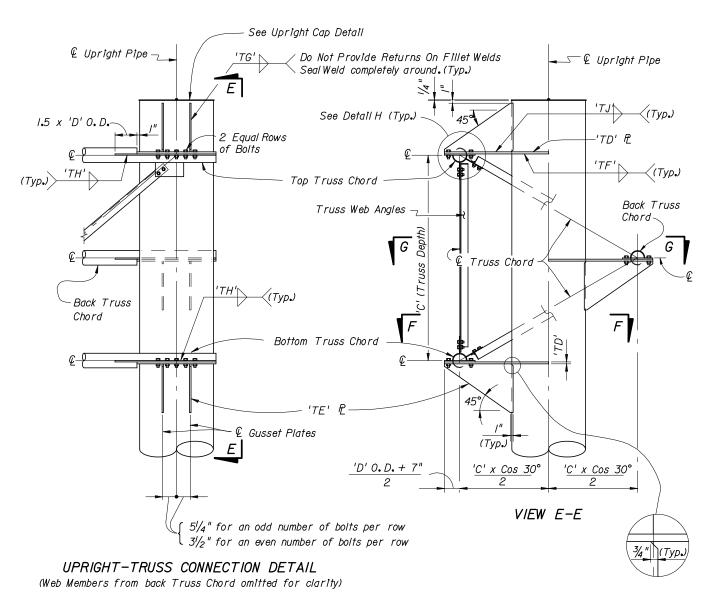

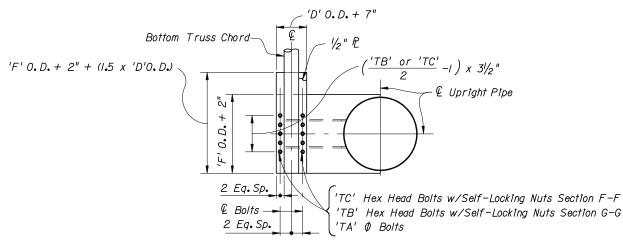

SECTION F-F, SECTION G-G SIMILAR (With Gusset Plate & Angles omitted for clarity)




2006 FDOT Design Standards

Last Sheet No. 07/01/05 3 of 5

CANTILEVER SIGN STRUCTURE


11310

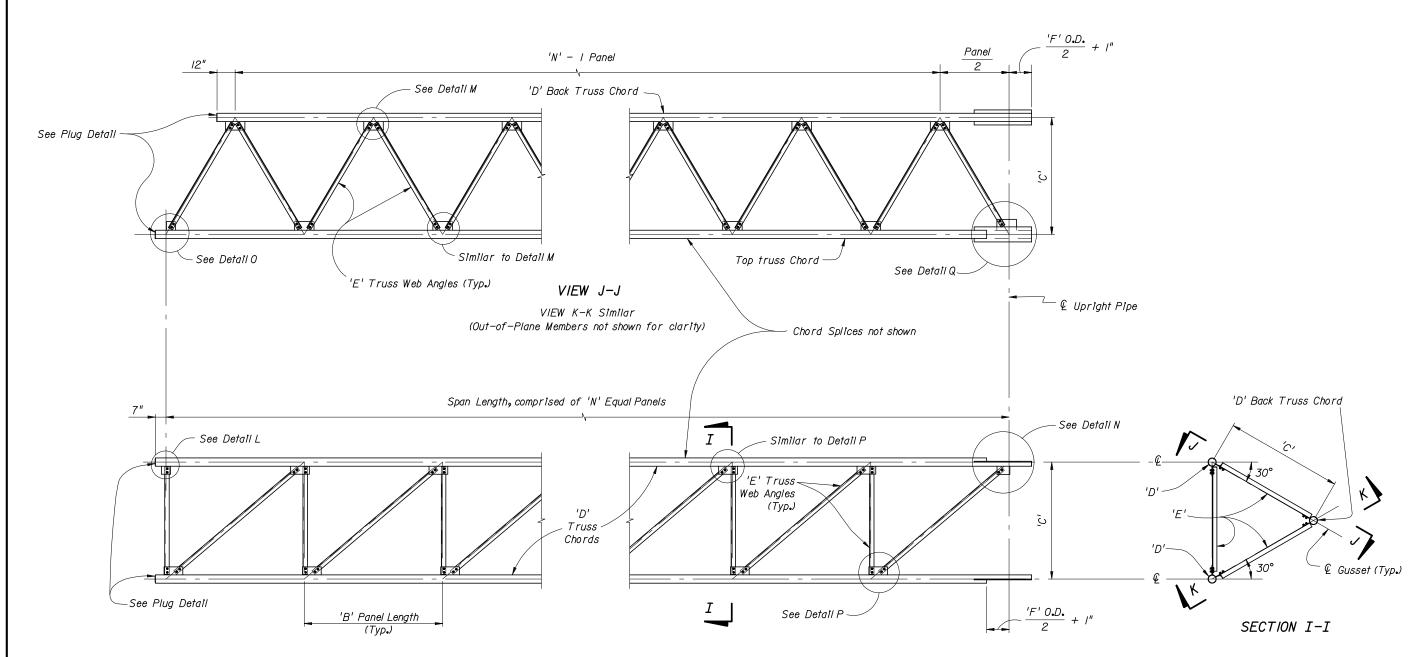


FRONT OF TRUSS ELEVATION

(Back Truss Chord and attached Angles not shown for clarity)



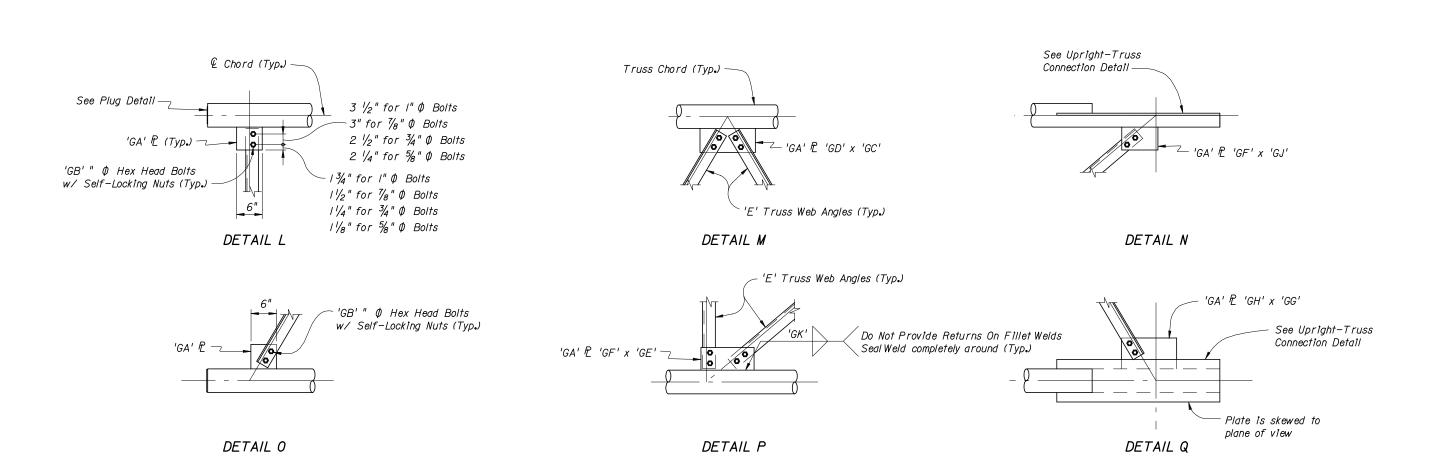

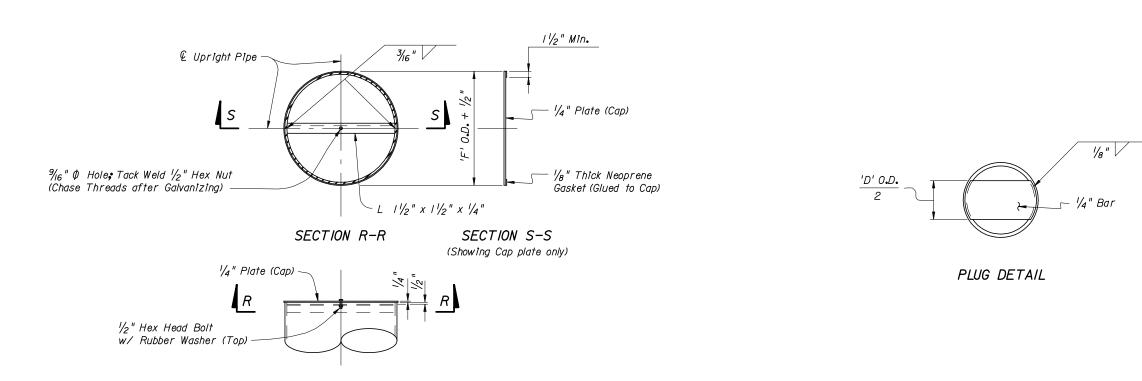

UPRIGHT CAP DETAIL

