



**GENERAL NOTES:**


1. If no guardrail or barrier wall exists, structure shall be outside clear zone. Clear zone shall be measured to edge of drilled shaft if drilled shaft is more than 4" above adjacent grade.
2. Catwalk shall extend to outer edge of paved shoulder.
3. Clear zone distance and setbacks from edge of travel lane shall be in accordance with Plans Preparation Manual Volume I, Chapters 2 and 4.

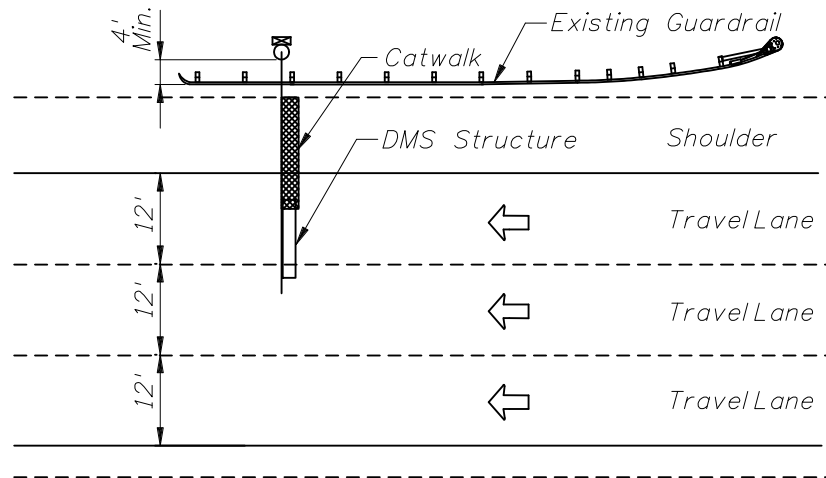


**TYPICAL PLAN VIEW  
DMS CANTILEVER STRUCTURE**

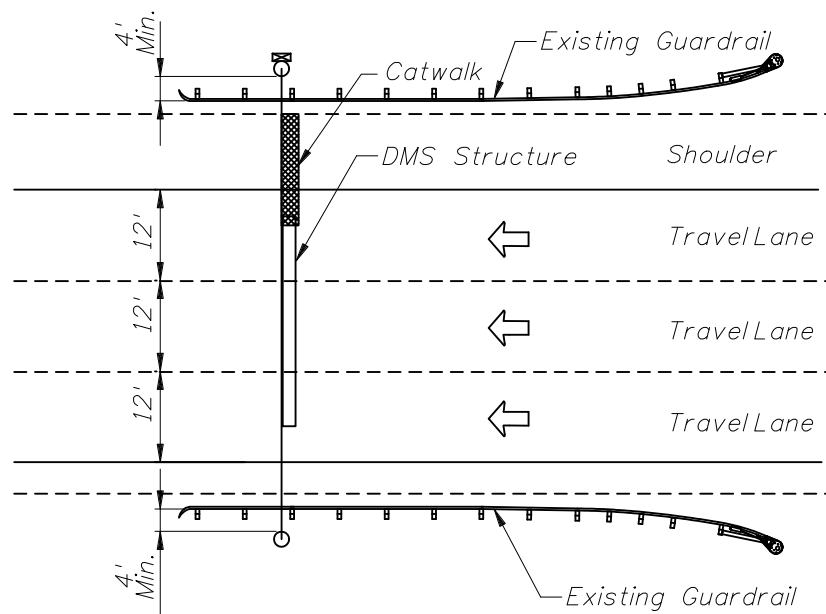

**TYPICAL PLAN VIEW  
DMS TRUSS STRUCTURE**

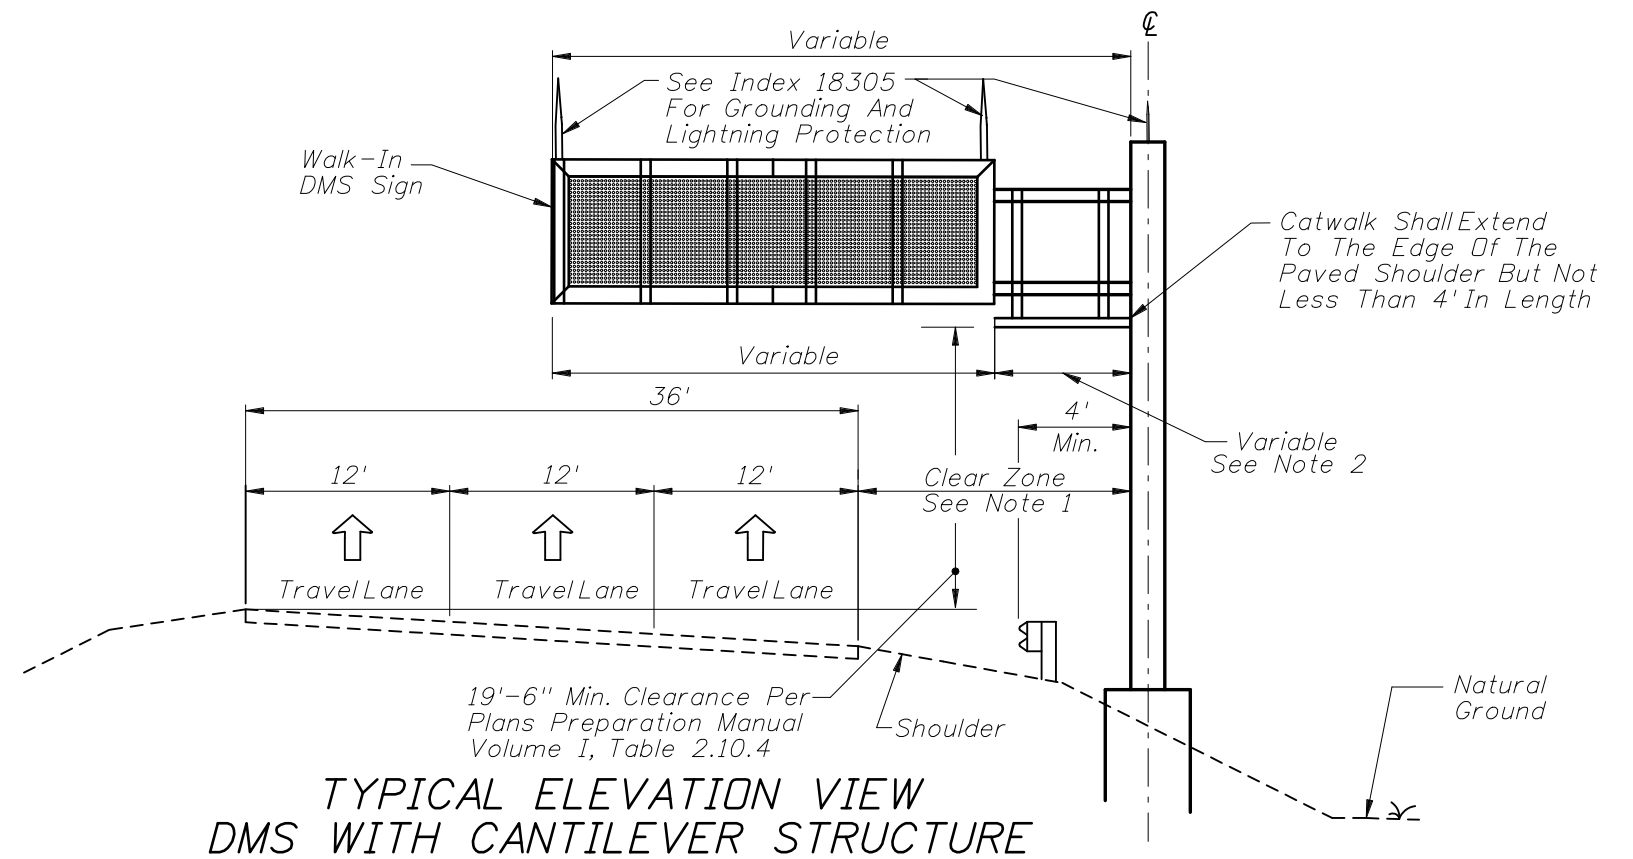

**TYPICAL ELEVATION VIEW  
DMS WITH CANTILEVER STRUCTURE**

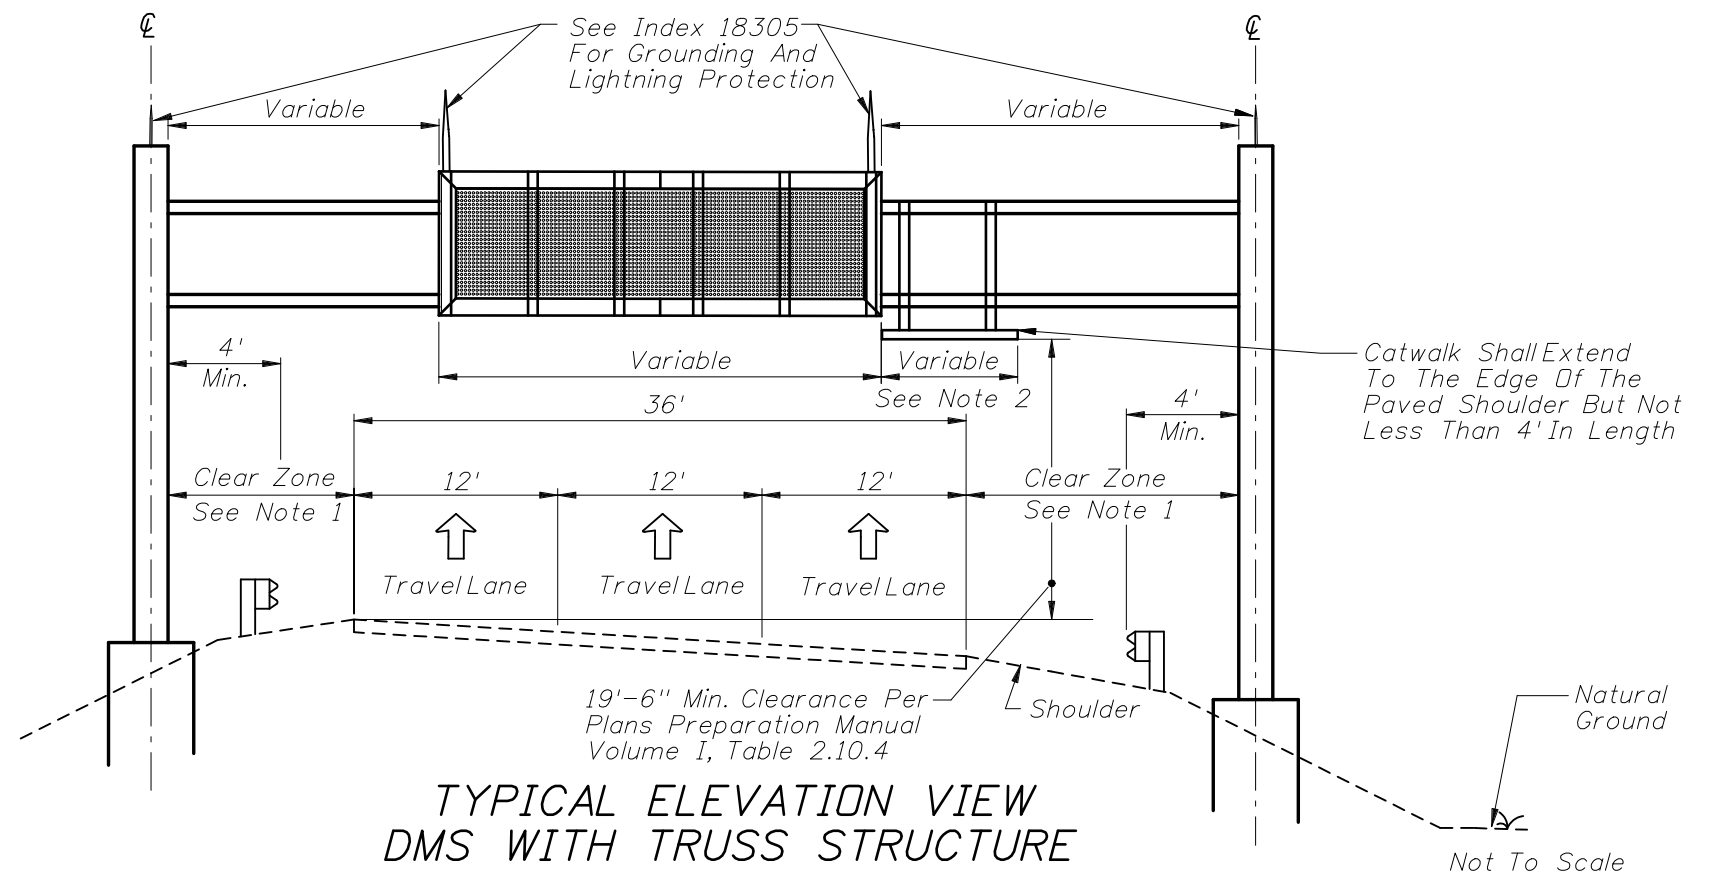

**TYPICAL ELEVATION VIEW  
DMS WITH TRUSS STRUCTURE**

Not To Scale



2008 FDOT Design Standards

**TYPICAL DMS MOUNTING DETAILS**

Last Revision	Sheet No.
07/01/07	1 of 1
Index No.	
18302	