
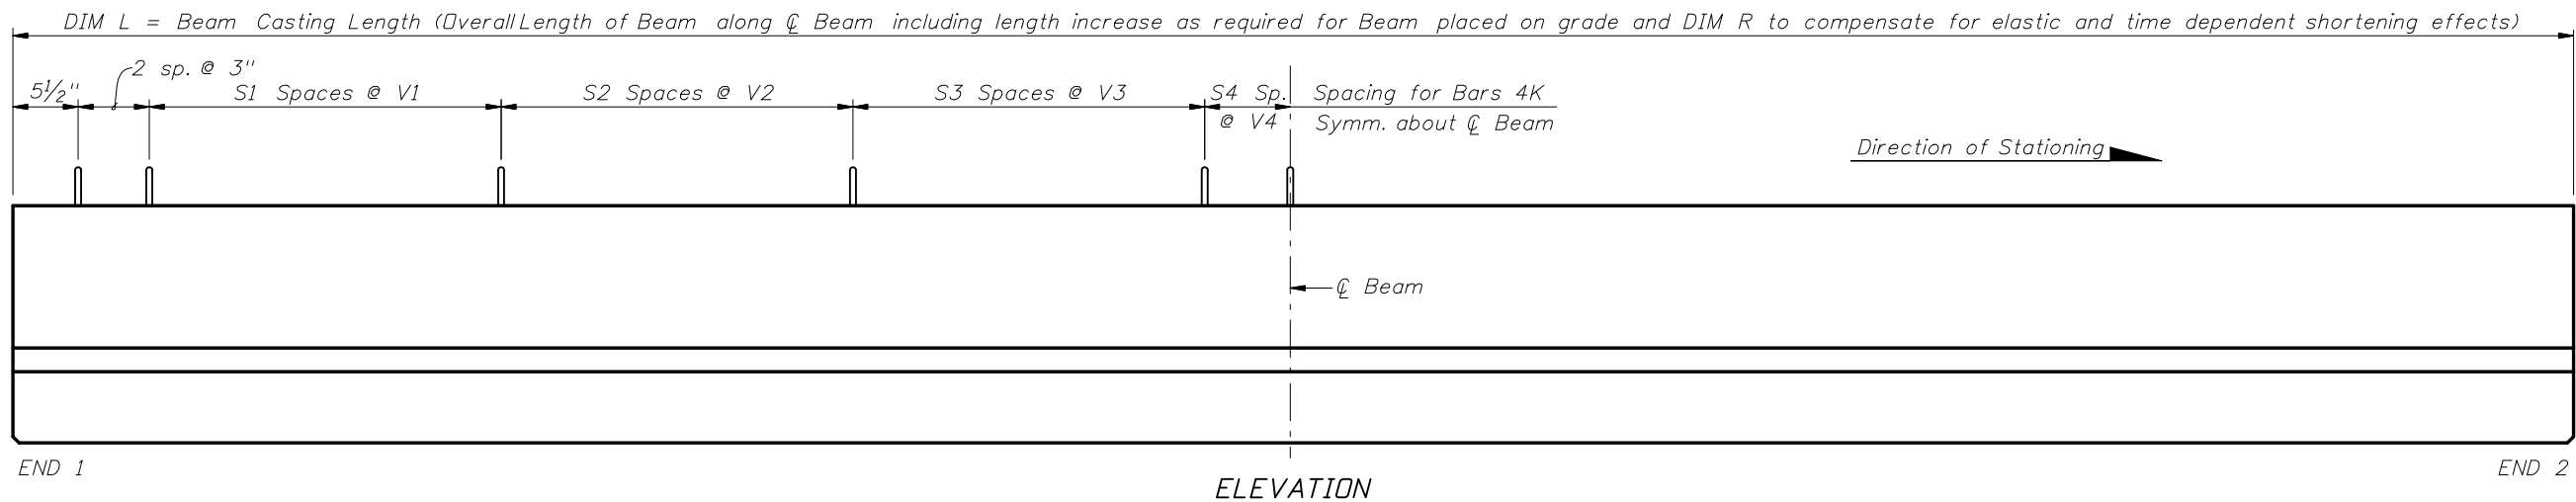


END VIEW

ELEVATION AT END OF BEAM
(Flange Not Shown For Clarity)

NOTES:
 Work this Index with Index No. 20310 - Typical Inverted-T Beam Details and Notes and the Inverted-T Beam - Table of Beam Variables in Structures Plans.
 For referenced notes, see Index No. 20310.
 For Dimensions L, R, V1 thru V4 and number of spaces S1 thru S4, see Inverted-T Beam Table of Beam Variables.

BILL OF REINFORCING STEEL FOR ONE BEAM ONLY				
MARK	NOTE NUMBERS	SIZE	NUMBER REQUIRED	LENGTH (NOTE 1)
A	—	5	4	See Table
C	—	5	2	10'-6"
D1	7, 8 & 10	3	12	See Table
D2	7, 8 & 10	3	12	See Table
K	2, 7, 8 & 9	4	See Table	3'-0"
L	3, 4 & 7	4	8	3'-10"
N	5	3/8" Ø Strand	1	DIM L+5"
Z	2, 8 & 9	5	4	3'-0"

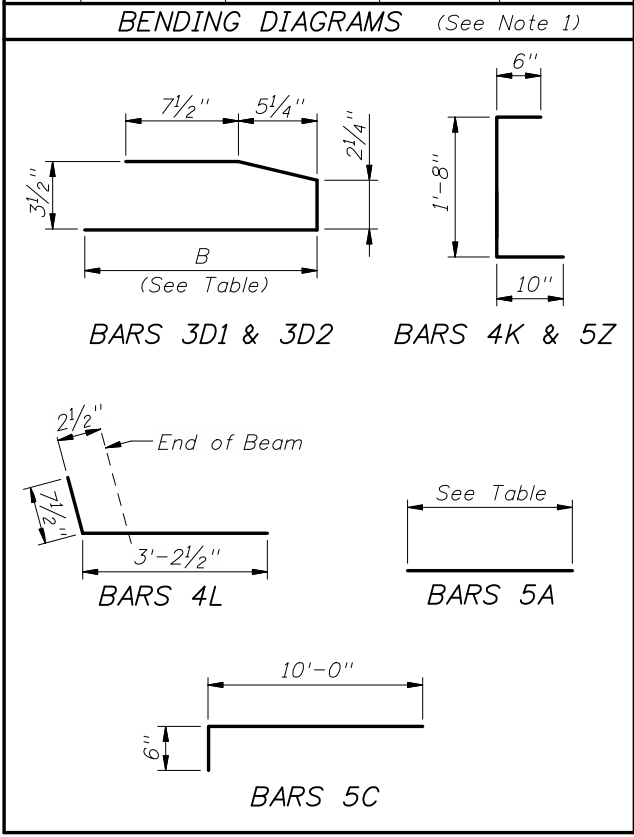

ELEVATION