



PLAN VIEW

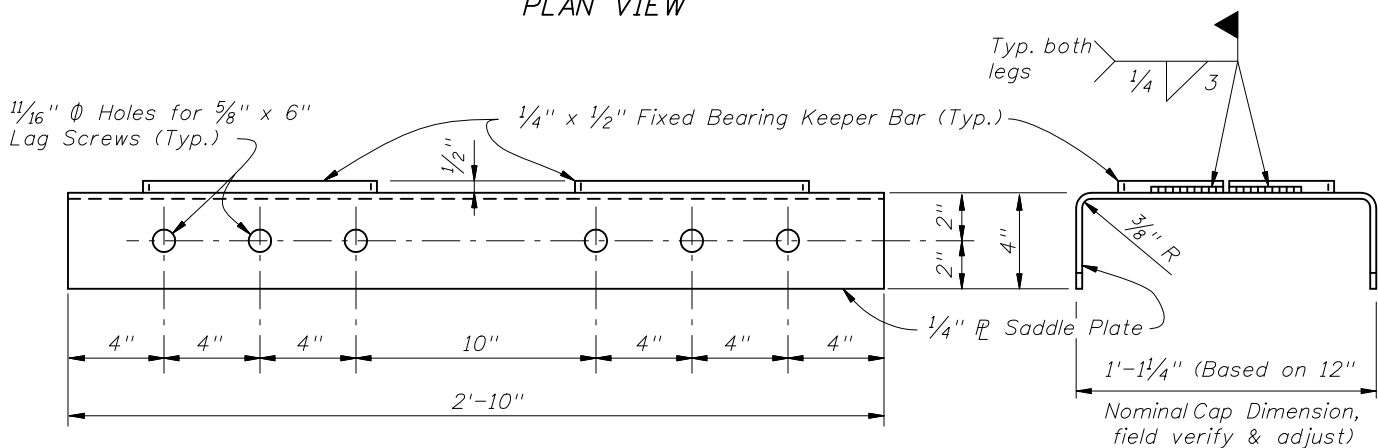


ELEVATION VIEW OF SADDLE PLATE

END VIEW

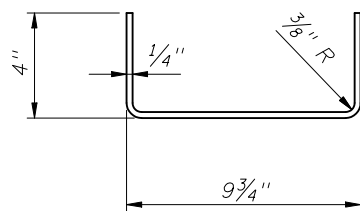


FIXED BEARING
KEEPER BAR DETAIL

==== FIXED BEARING DETAILS ====

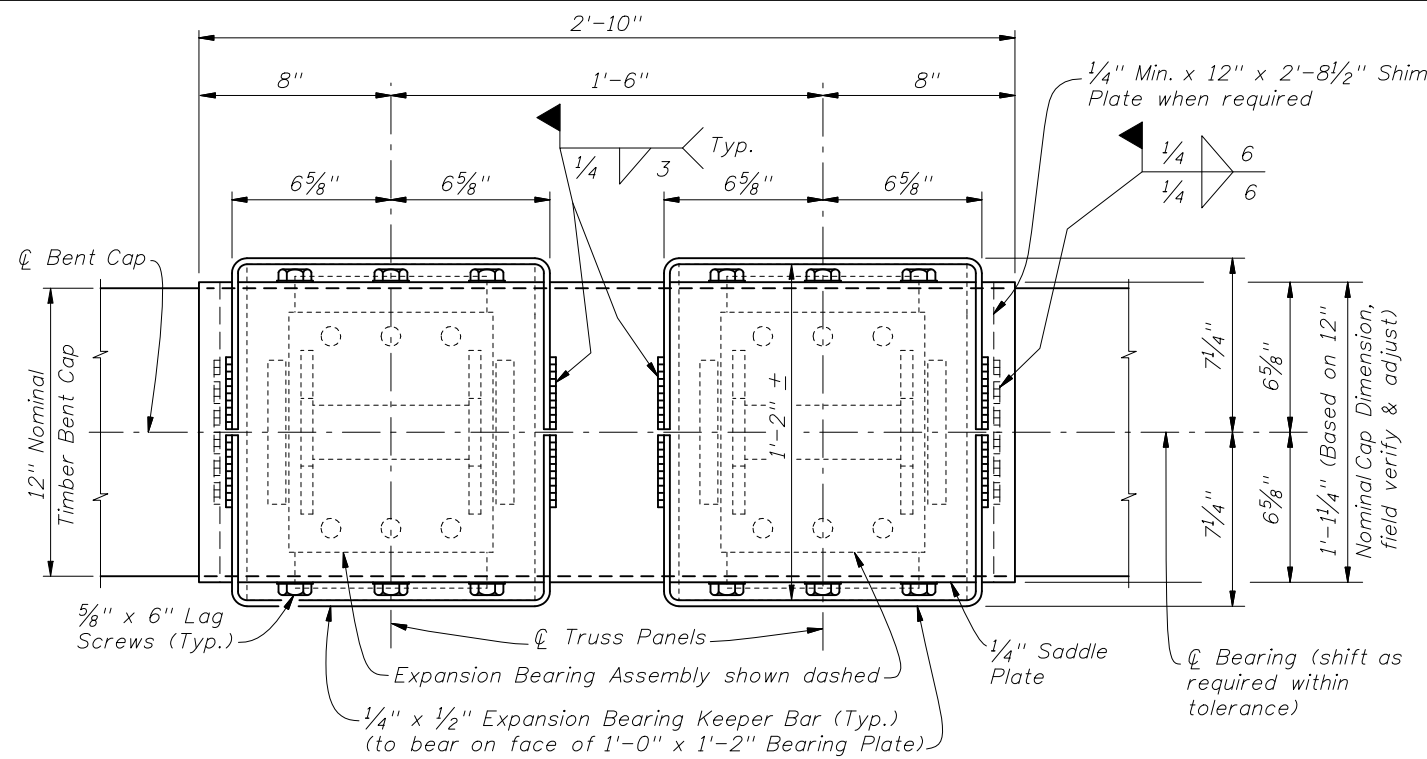


PLAN VIEW

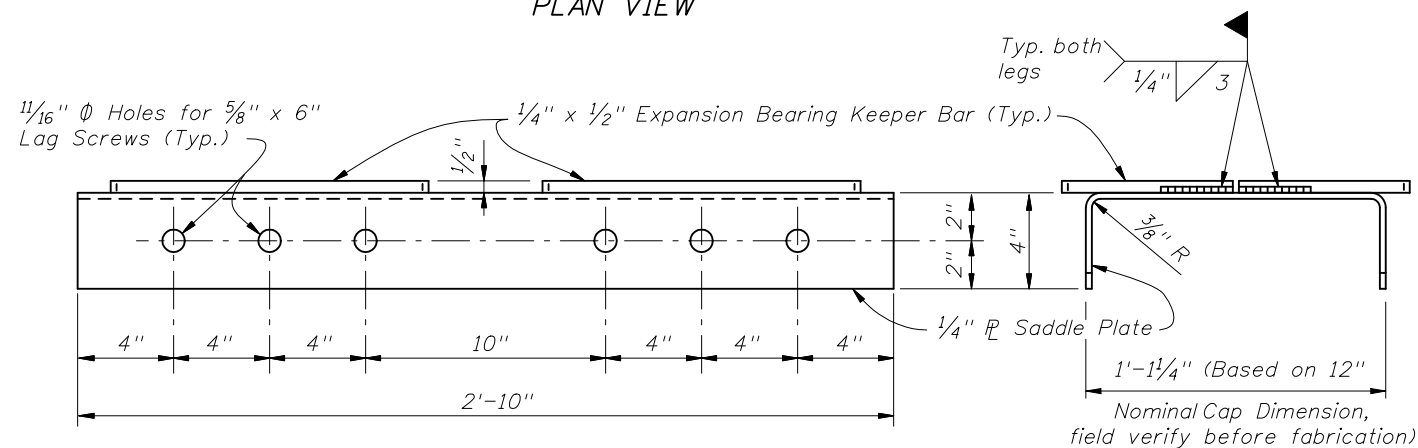

ELEVATION VIEW OF SADDLE PLATE

END VIEW

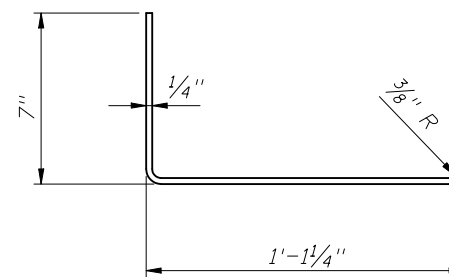

EXPANSION BEARING
KEEPER BAR DETAIL


==== EXPANSION BEARING DETAILS ====




2008 FDOT Design Standards

TEMPORARY DETOUR BRIDGE DETAILS
TIMBER PILE FOUNDATIONS

Last Revision	Sheet No.
07/01/06	1 of 3
Index No.	
21610	

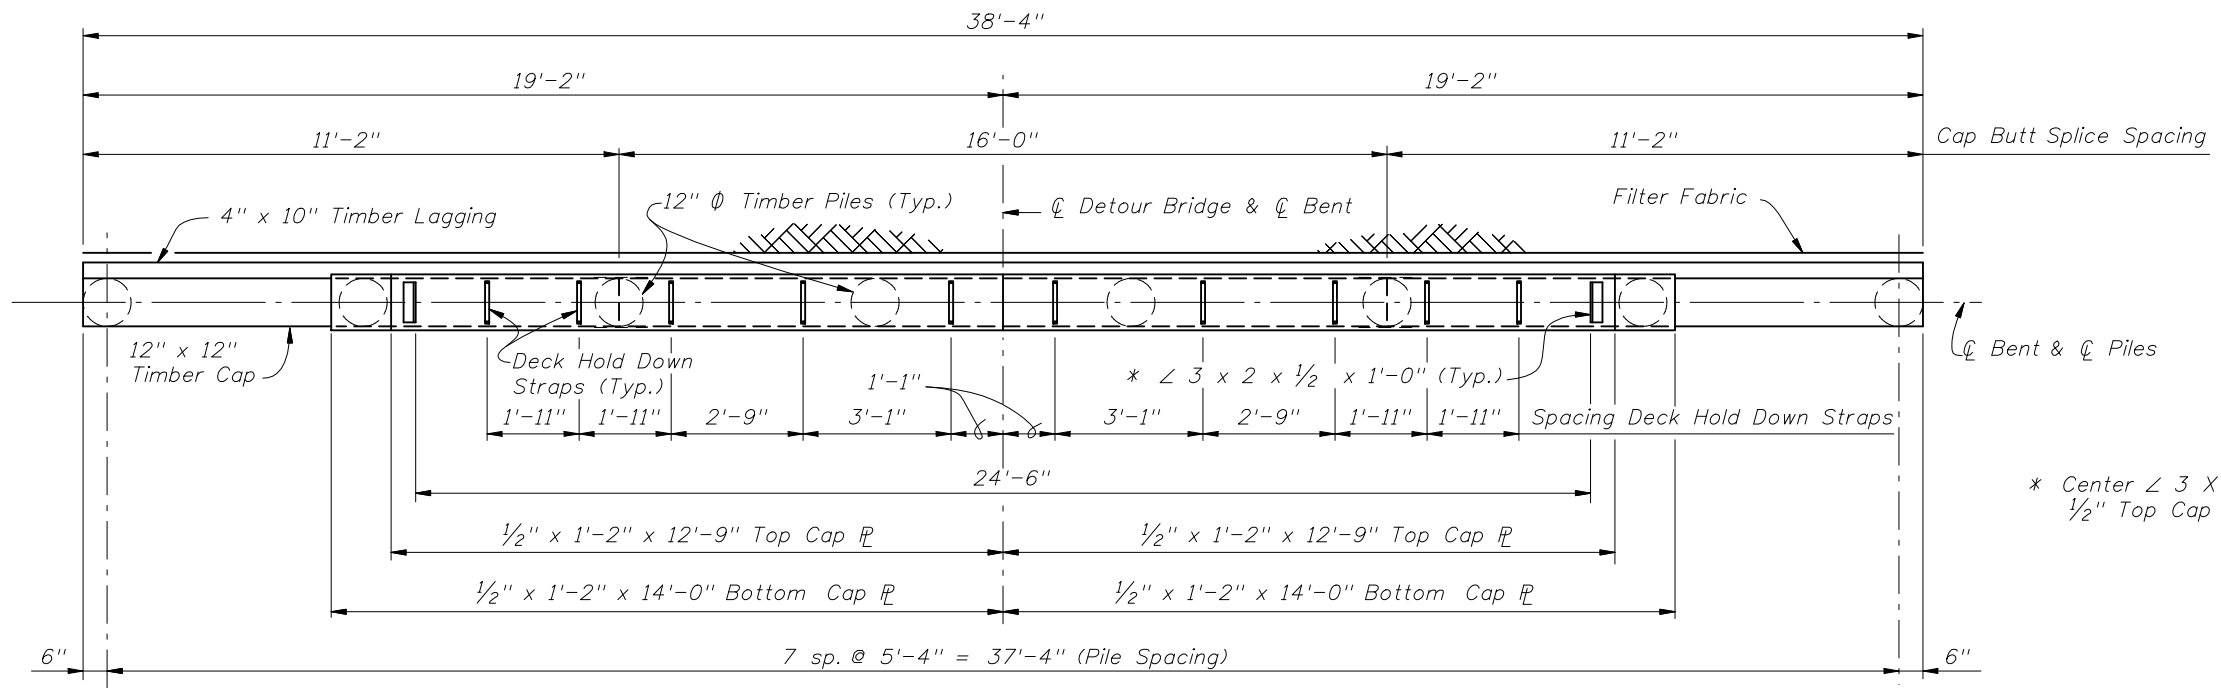


PLAN VIEW

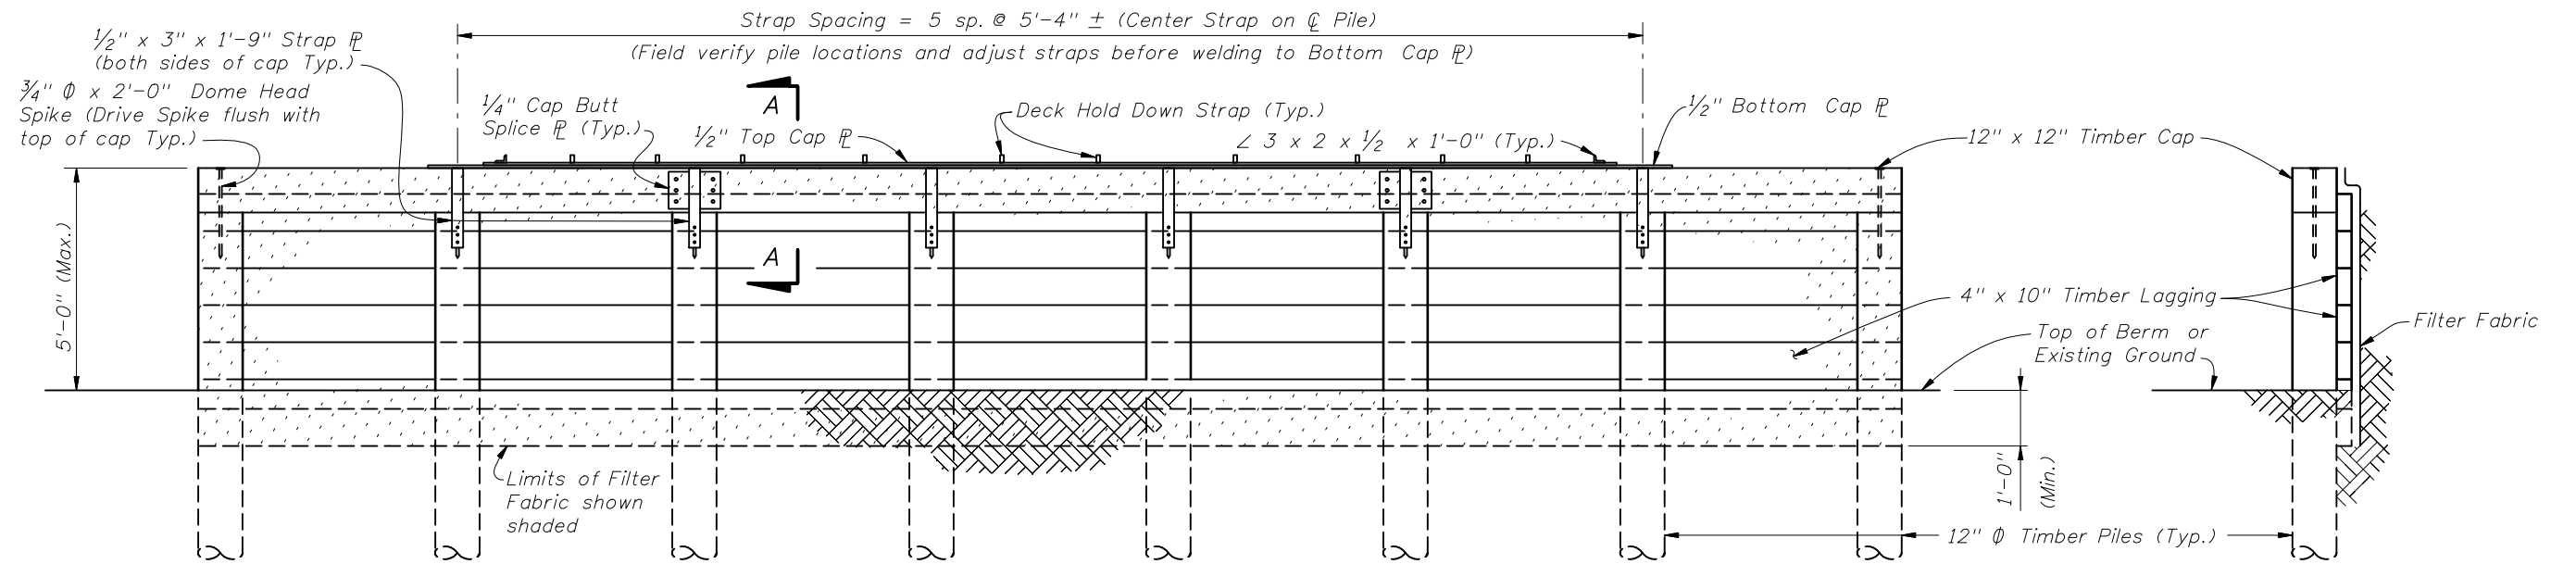

ELEVATION VIEW

END VIEW


BACKWALL BENT DETAILS

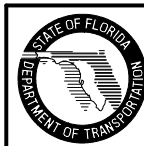

2008 FDOT Design Standards

TEMPORARY DETOUR BRIDGE DETAILS
TIMBER PILE FOUNDATIONS


Last Revision	Sheet No.
07/01/06	2 of 3
Index No.	
21610	

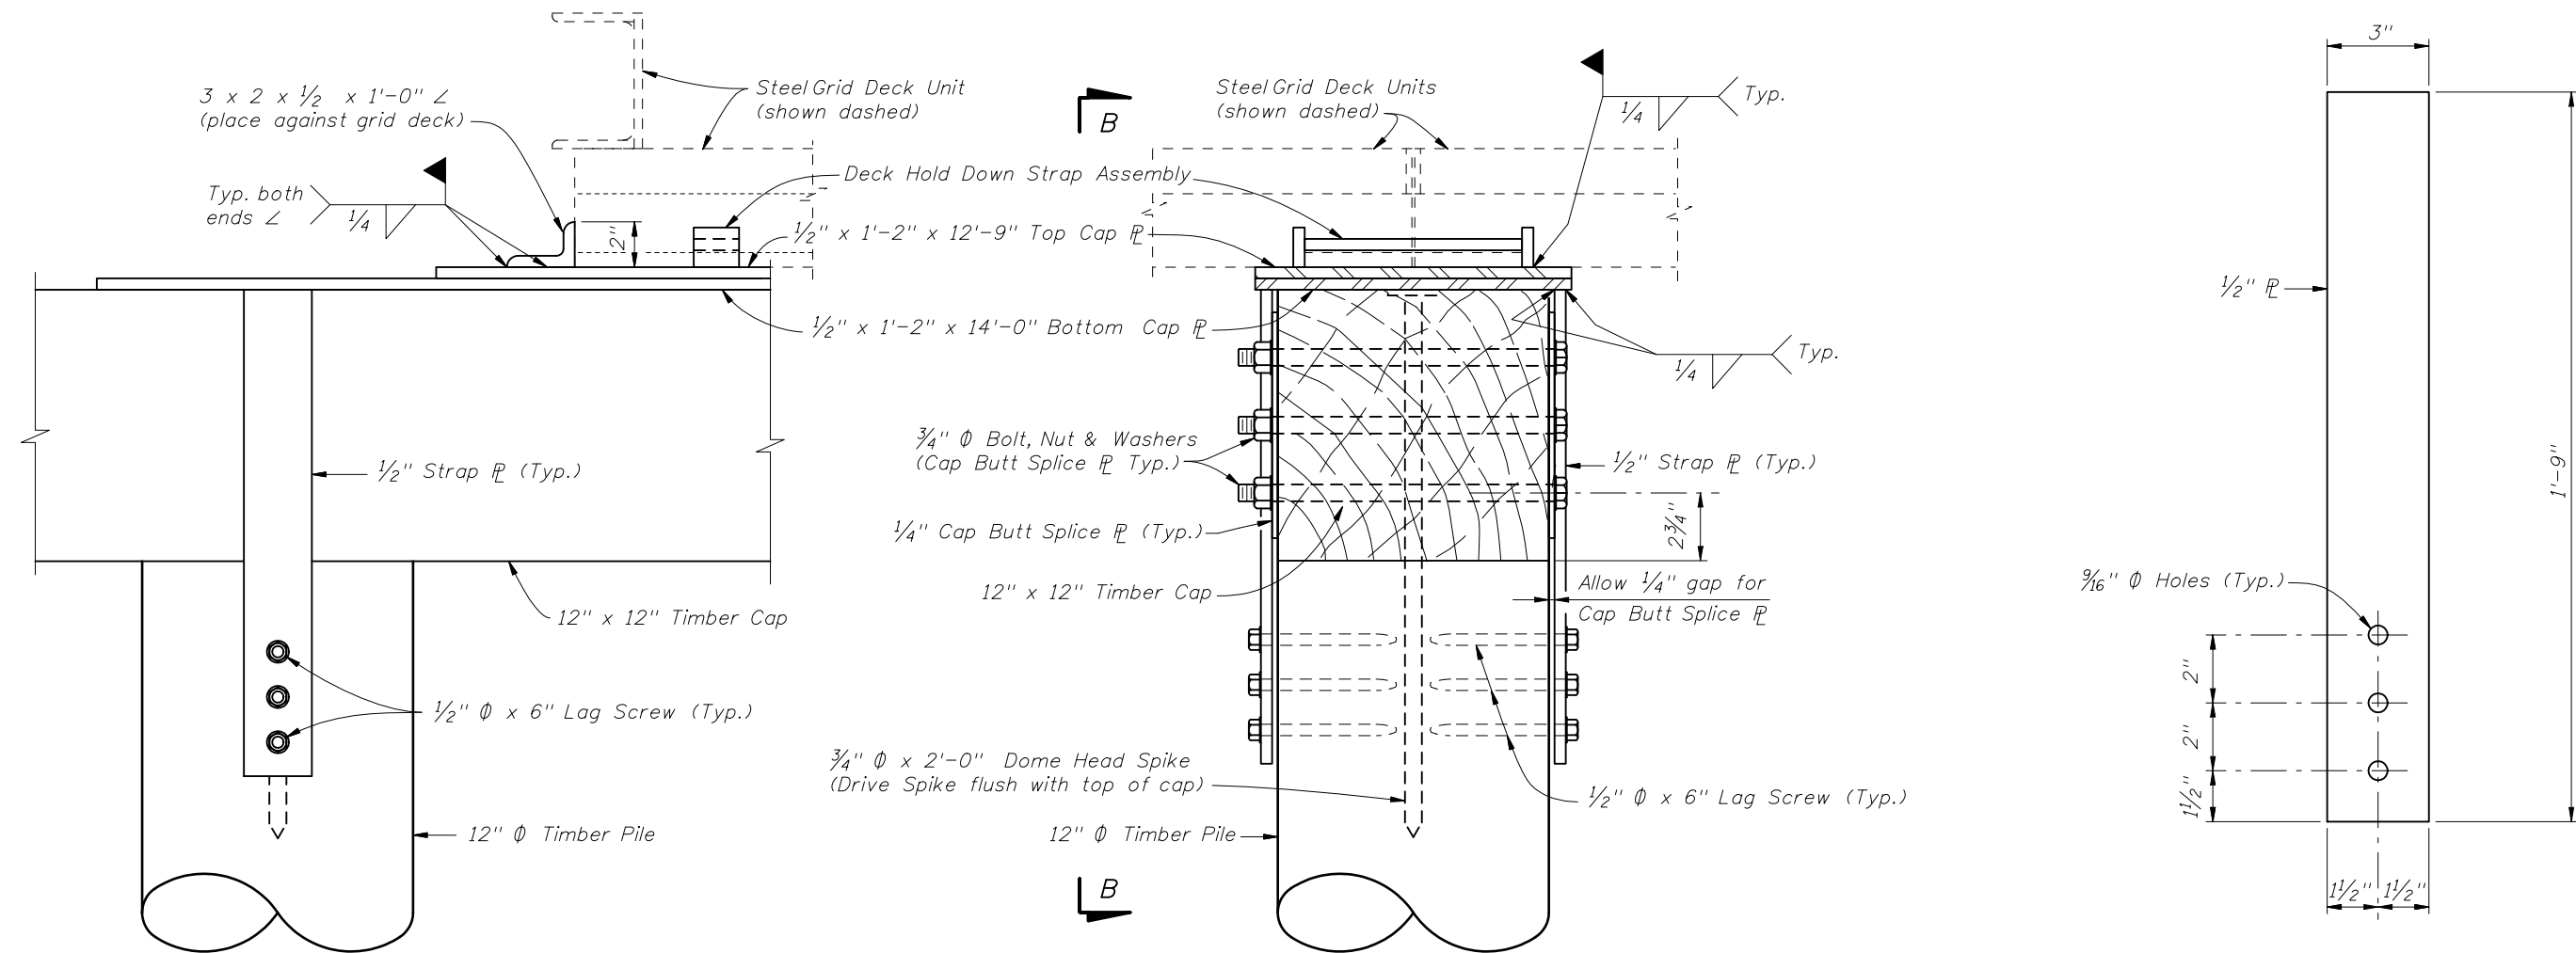


VIEW B-B
(SHOWING END OF CAP PLATES)

SECTION A-A

STRAP PLATE DETAIL

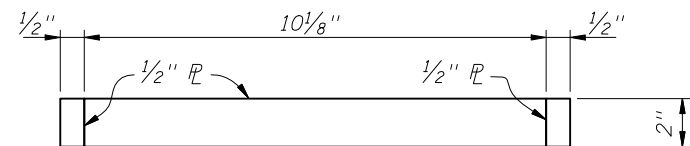


PLAN VIEW

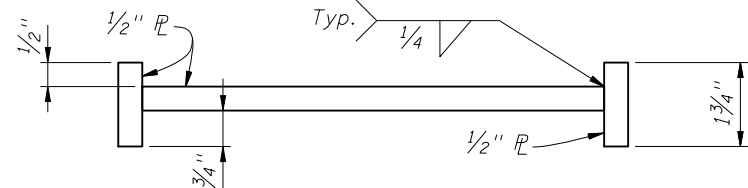

ELEVATION VIEW

== HOLD DOWN STRAP ASSEMBLY DETAIL ==

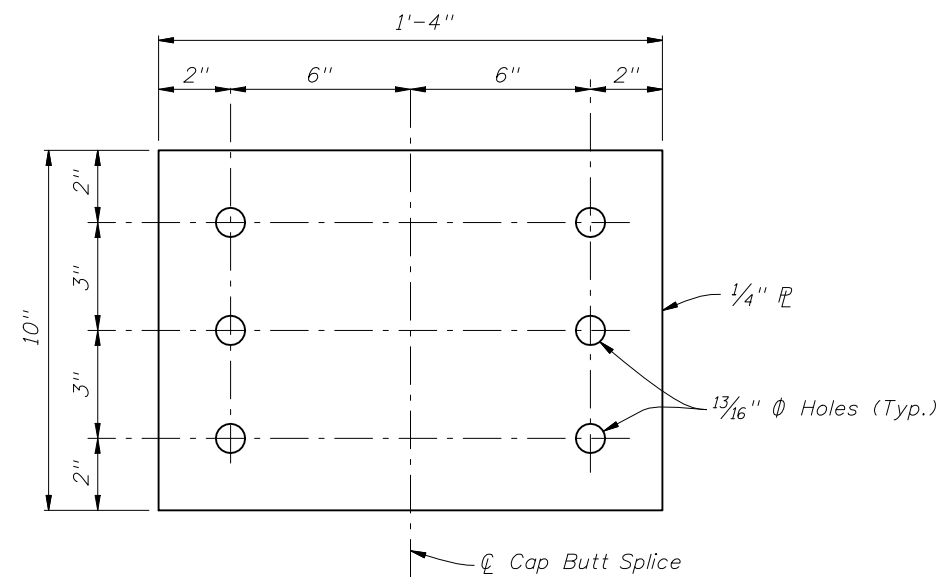

CAP BUTT SPLICE PLATE DETAIL

== BACKWALL BENT DETAILS ==



2008 FDOT Design Standards

TEMPORARY DETOUR BRIDGE DETAILS
TIMBER PILE FOUNDATIONS

Last Revision	Sheet No.
07/01/06	3 of 3
Index No.	
21610	