


REVISIONS

DATE	BY	DESCRIPTION	DATE	BY	DESCRIPTION
06/18/08	L.W.	Removed Inspection Station Signing from this sheet.			

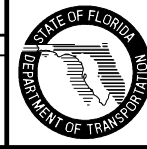


2008 Interim Design Standard

TYPICAL SIGNING FOR TRUCK WEIGH AND INSPECTION STATIONS


WEIGH STATION SIGNING

Interim Date 07/01/08	Sheet No. 1 of 2
Index No. 17328	

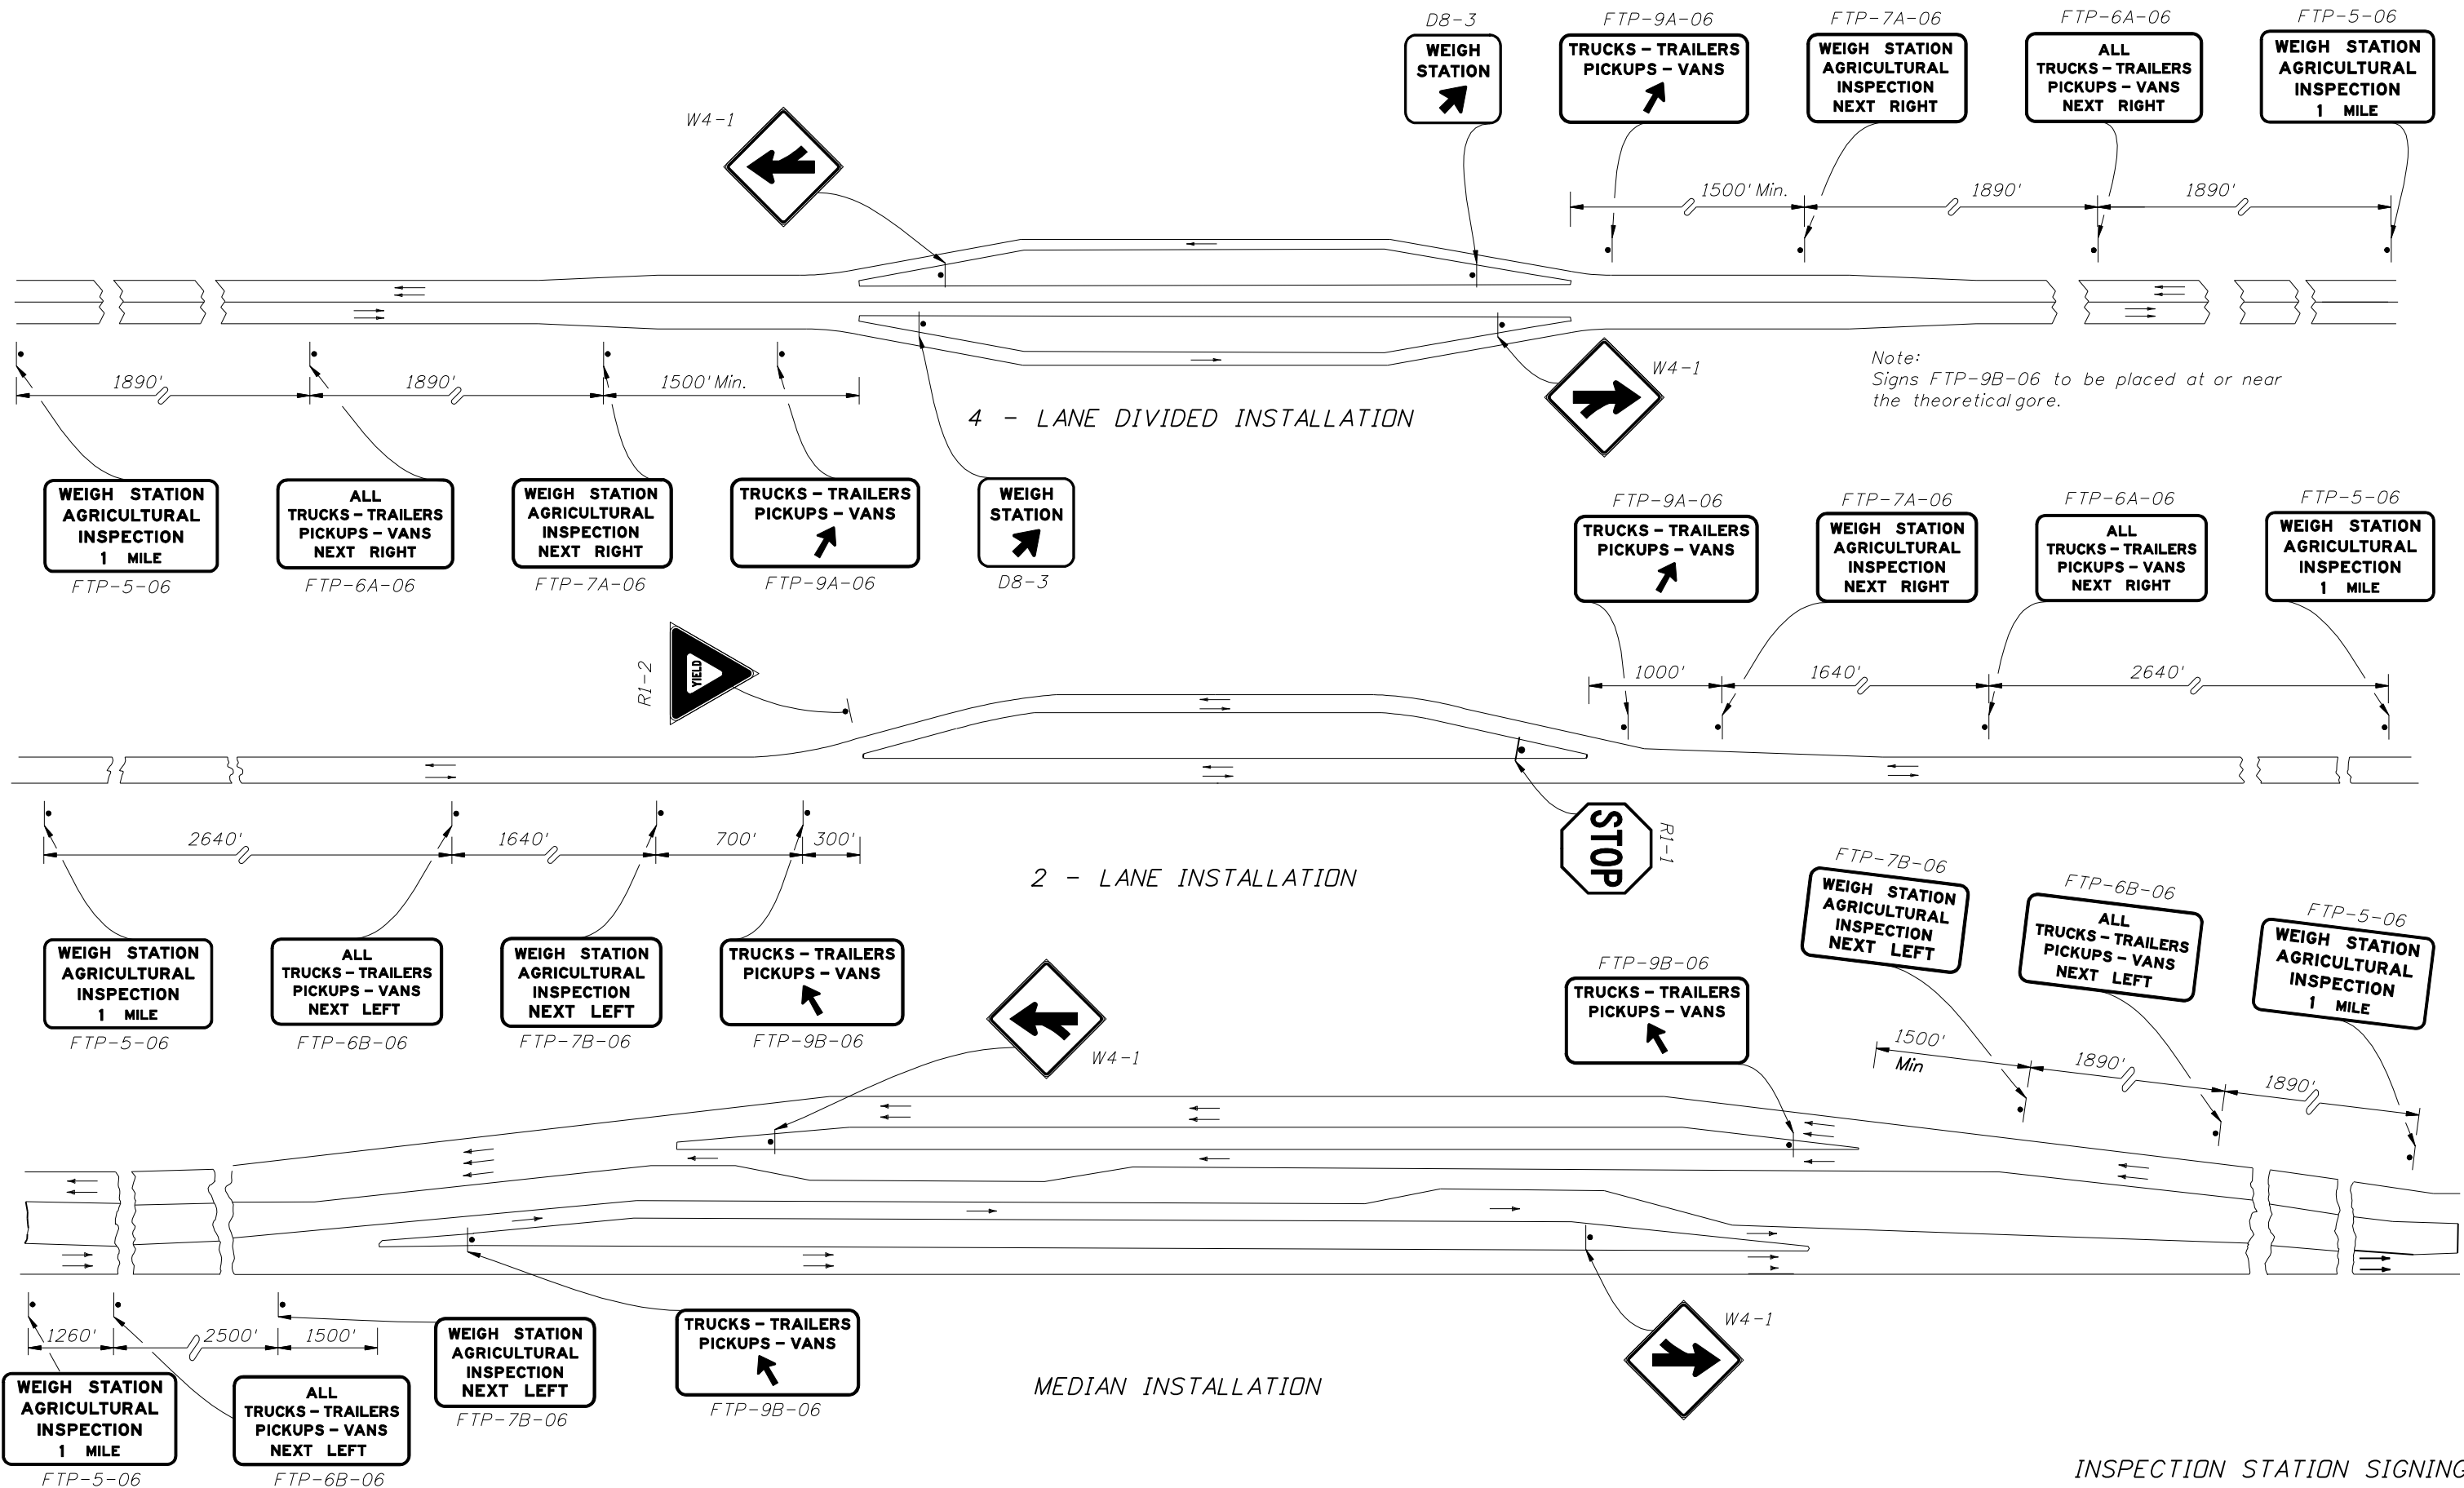

REVISIONS

DATE	BY	DESCRIPTION	DATE	BY	DESCRIPTION
06/18/08	L.W.	New sheet INSPECTION STATION SIGNING.			

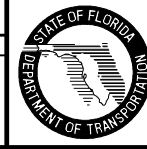

2008 Interim Design Standard

TYPICAL SIGNING FOR TRUCK WEIGH AND INSPECTION STATIONS