



One-Way Traffic

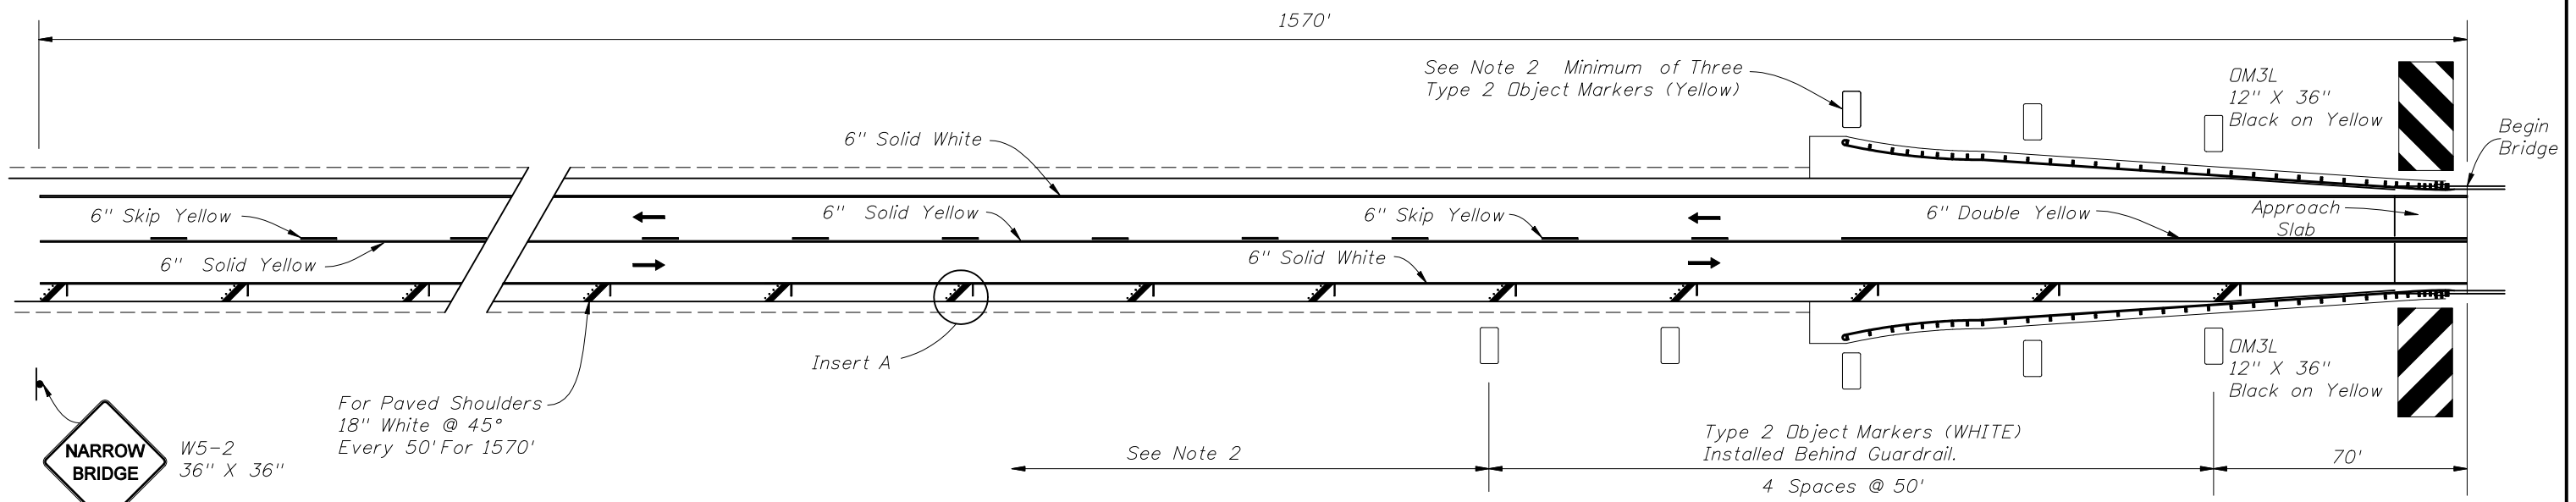


2-Way Traffic

REVISIONS					
DATE	BY	DESCRIPTION	DATE	BY	DESCRIPTION
08/31/07	LW	Removed delineators and changed to Object Markers and revised reference notes. Sign W13-1 made "optional".			

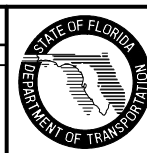


2008 Interim Design Standard  
**RURAL NARROW BRIDGE TREATMENT**

Interim Date: 01/01/08  
 Sheet No.: 1 of 2  
 Index No.: 17359

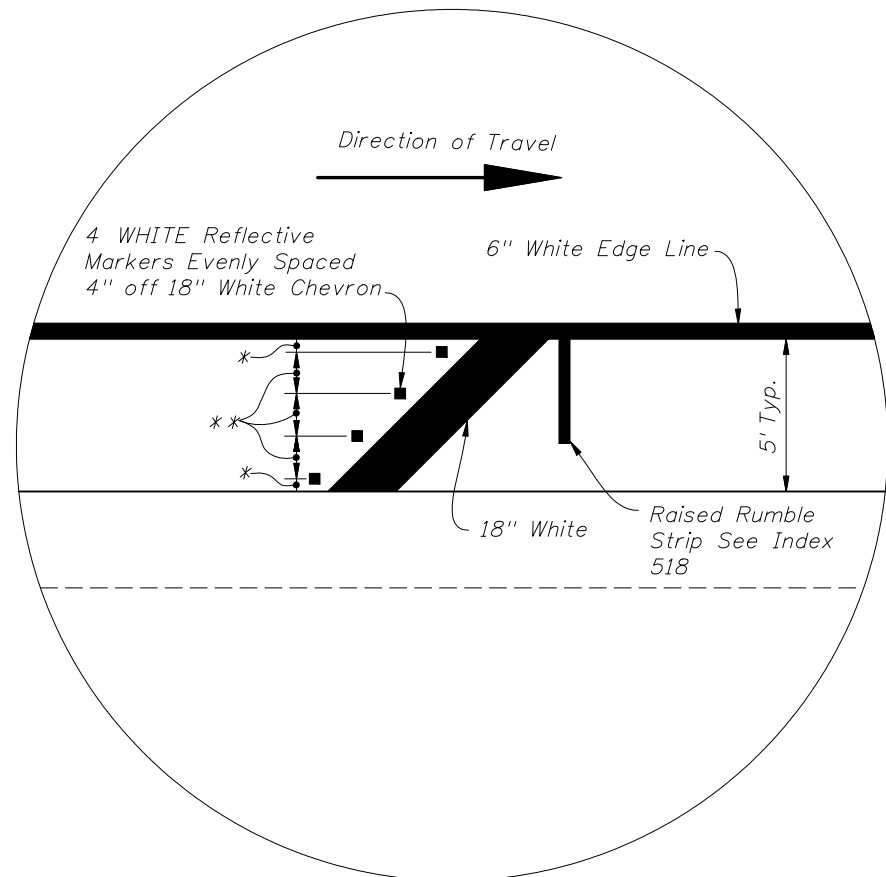

- \*  $\frac{1}{8}$  Length (4' and 5' shoulder)  
 $\frac{1}{4}$  Length (2' shoulder)
- \*\*  $\frac{1}{4}$  Length (4' and 5' shoulder)  
 $\frac{1}{2}$  Length (2' shoulder)

INSERT A

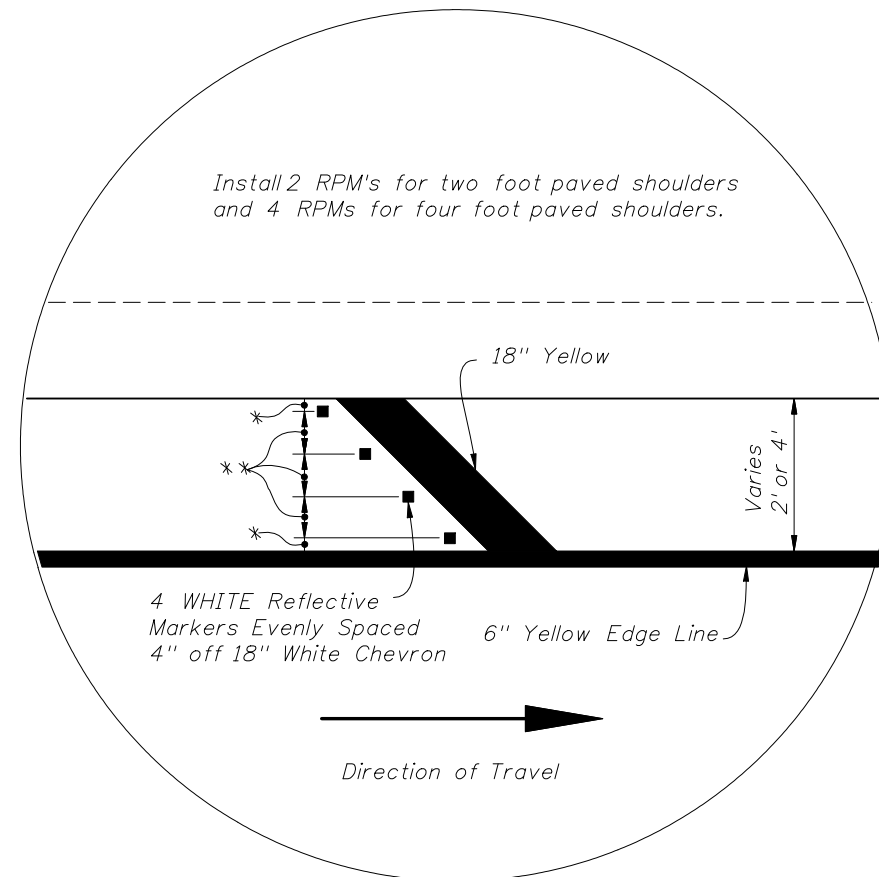

- \*  $\frac{1}{8}$  Length (4' and 5' shoulder)  
 $\frac{1}{4}$  Length (2' shoulder)
- \*\*  $\frac{1}{4}$  Length (4' and 5' shoulder)  
 $\frac{1}{2}$  Length (2' shoulder)


INSERT B

NOTES:

1. Bridges should be marked as narrow bridges under the following conditions:
  - (1) For approach roadways with paved shoulders when the bridge width including shoulders is less than the width of the approach roadway including paved shoulders.
  - (2) For approach roadways without paved shoulders when the bridge shoulder width is less than 2'.
2. Roadways with Two-Way Traffic:
  - (1) No passing zone should be extended 1570' in advance of narrow bridge.
  - (2) The Type 2 object markers shall be installed on both sides of the roadway (WHITE on RIGHT / YELLOW on LEFT). (If the bridge or the approach is on a curve, the object markers shall be installed for a distance of 1570' in advance of narrow bridge on the outside portion of the roadway). Spacing shall be 100' between object markers.
3. Object markers on both sides of roadway shall face traffic approaching bridge.
4. Object markers to be placed not less than 2' or not more than 8' outside the outer edge of pavement.
5. The OM-3R & OM-3L object markers shall be installed 4' above the roadway edge. The panels may be post mounted at the bridges.
6. Object Markers consist of a reflector, or reflective sheeting. Install markers listed of qualified products list.

REVISIONS

DATE	BY	DESCRIPTION	DATE	BY	DESCRIPTION
08/31/07	LW	"Notes:" revised. Reorganized Inserts A & B.			

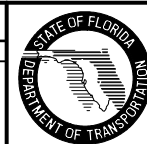

2008 Interim Design Standard

**RURAL NARROW  
BRIDGE TREATMENT**

Interim Date	Sheet No.
01/01/08	2 of 2
Index No.	
17359	