
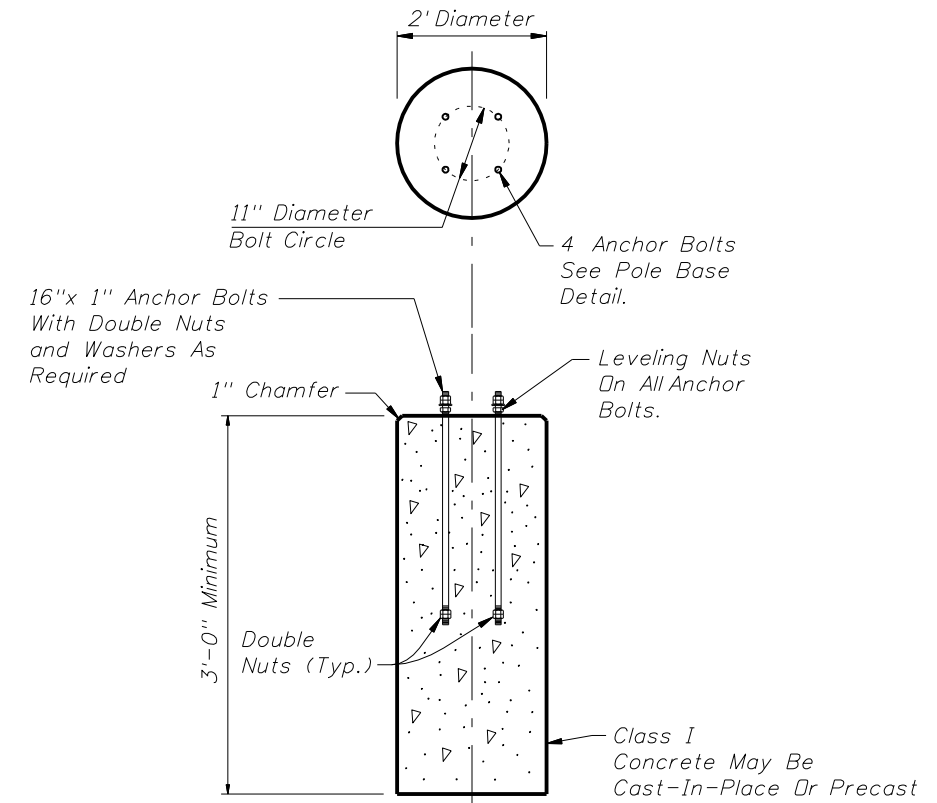
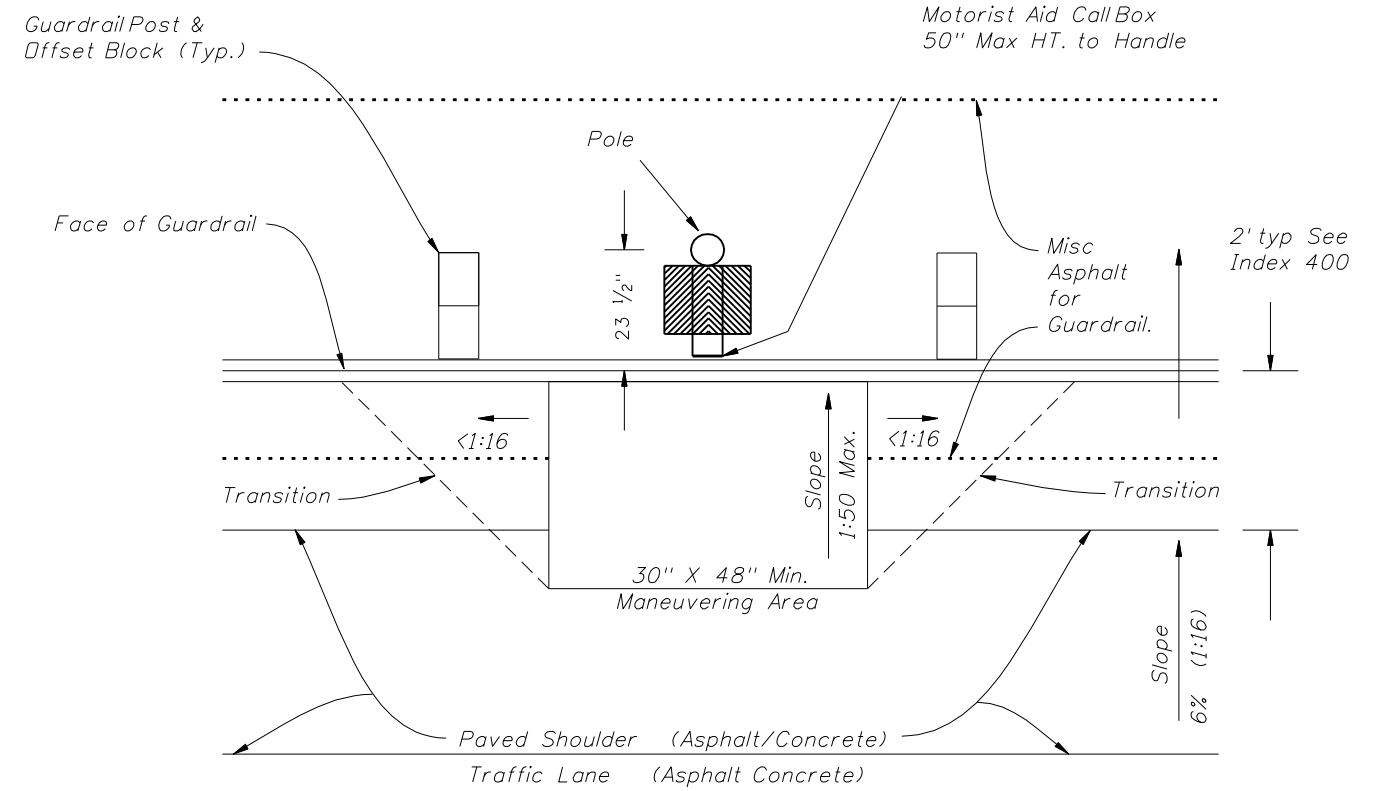


EXISTING PAVEMENT INSTALLATION
Remove existing pavement minimum 1" depth throughout transition and maneuvering area, replace with misc asphalt.

NEW CONSTRUCTION
Hand work final shoulder pavement lift to plan dimensions.

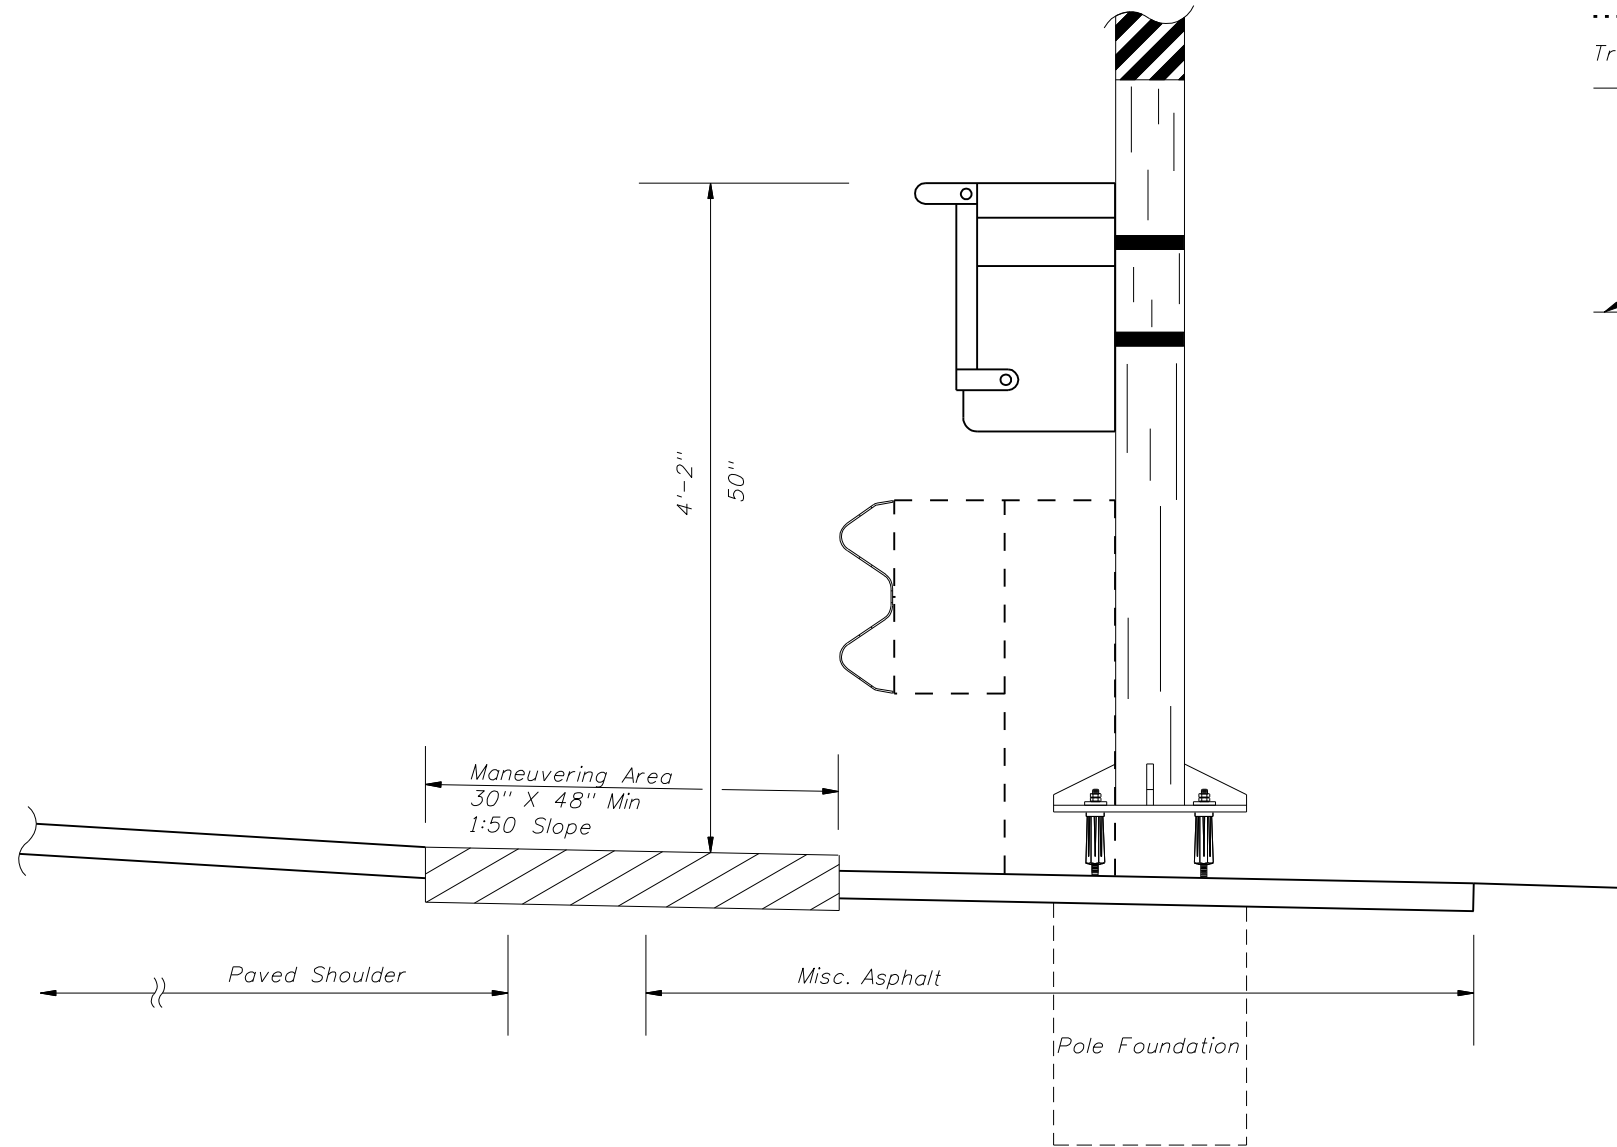


MOTORIST AID CALL BOX POLE FOUNDATION
TO BE USED ONLY BEHIND GUARDRAIL

CALL BOX BEHIND GUARDRAIL

REVISIONS

DATE	BY	DESCRIPTION	DATE	BY	DESCRIPTION
06/02/08	L.W.	MOTORIST AID CALL BOX POLE FOUNDATION TO BE USED ONLY BEHIND GUARDRAIL.			

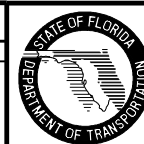

2008 Interim Design Standard

MOTORIST AID CALL BOX

Interim Date
07/01/08
Sheet No.
2 of 3
Index No.
17600