



SECTION AA  
SECTION BB  
SOD FLUME (SODDING OVERLAPPED)

Note:  
Slope drain pipe to be paid for as Slope Drains (Temporary) LF, based on linear feet of pipe or conduit installed. Payment to be made for one installation per site, including one stub and elbow or one intake flume or flashing. Sump construction and maintenance and curtains to be included in cost for Slope Drains (Temporary). Sandbags to be paid for as Sandbagging CY.

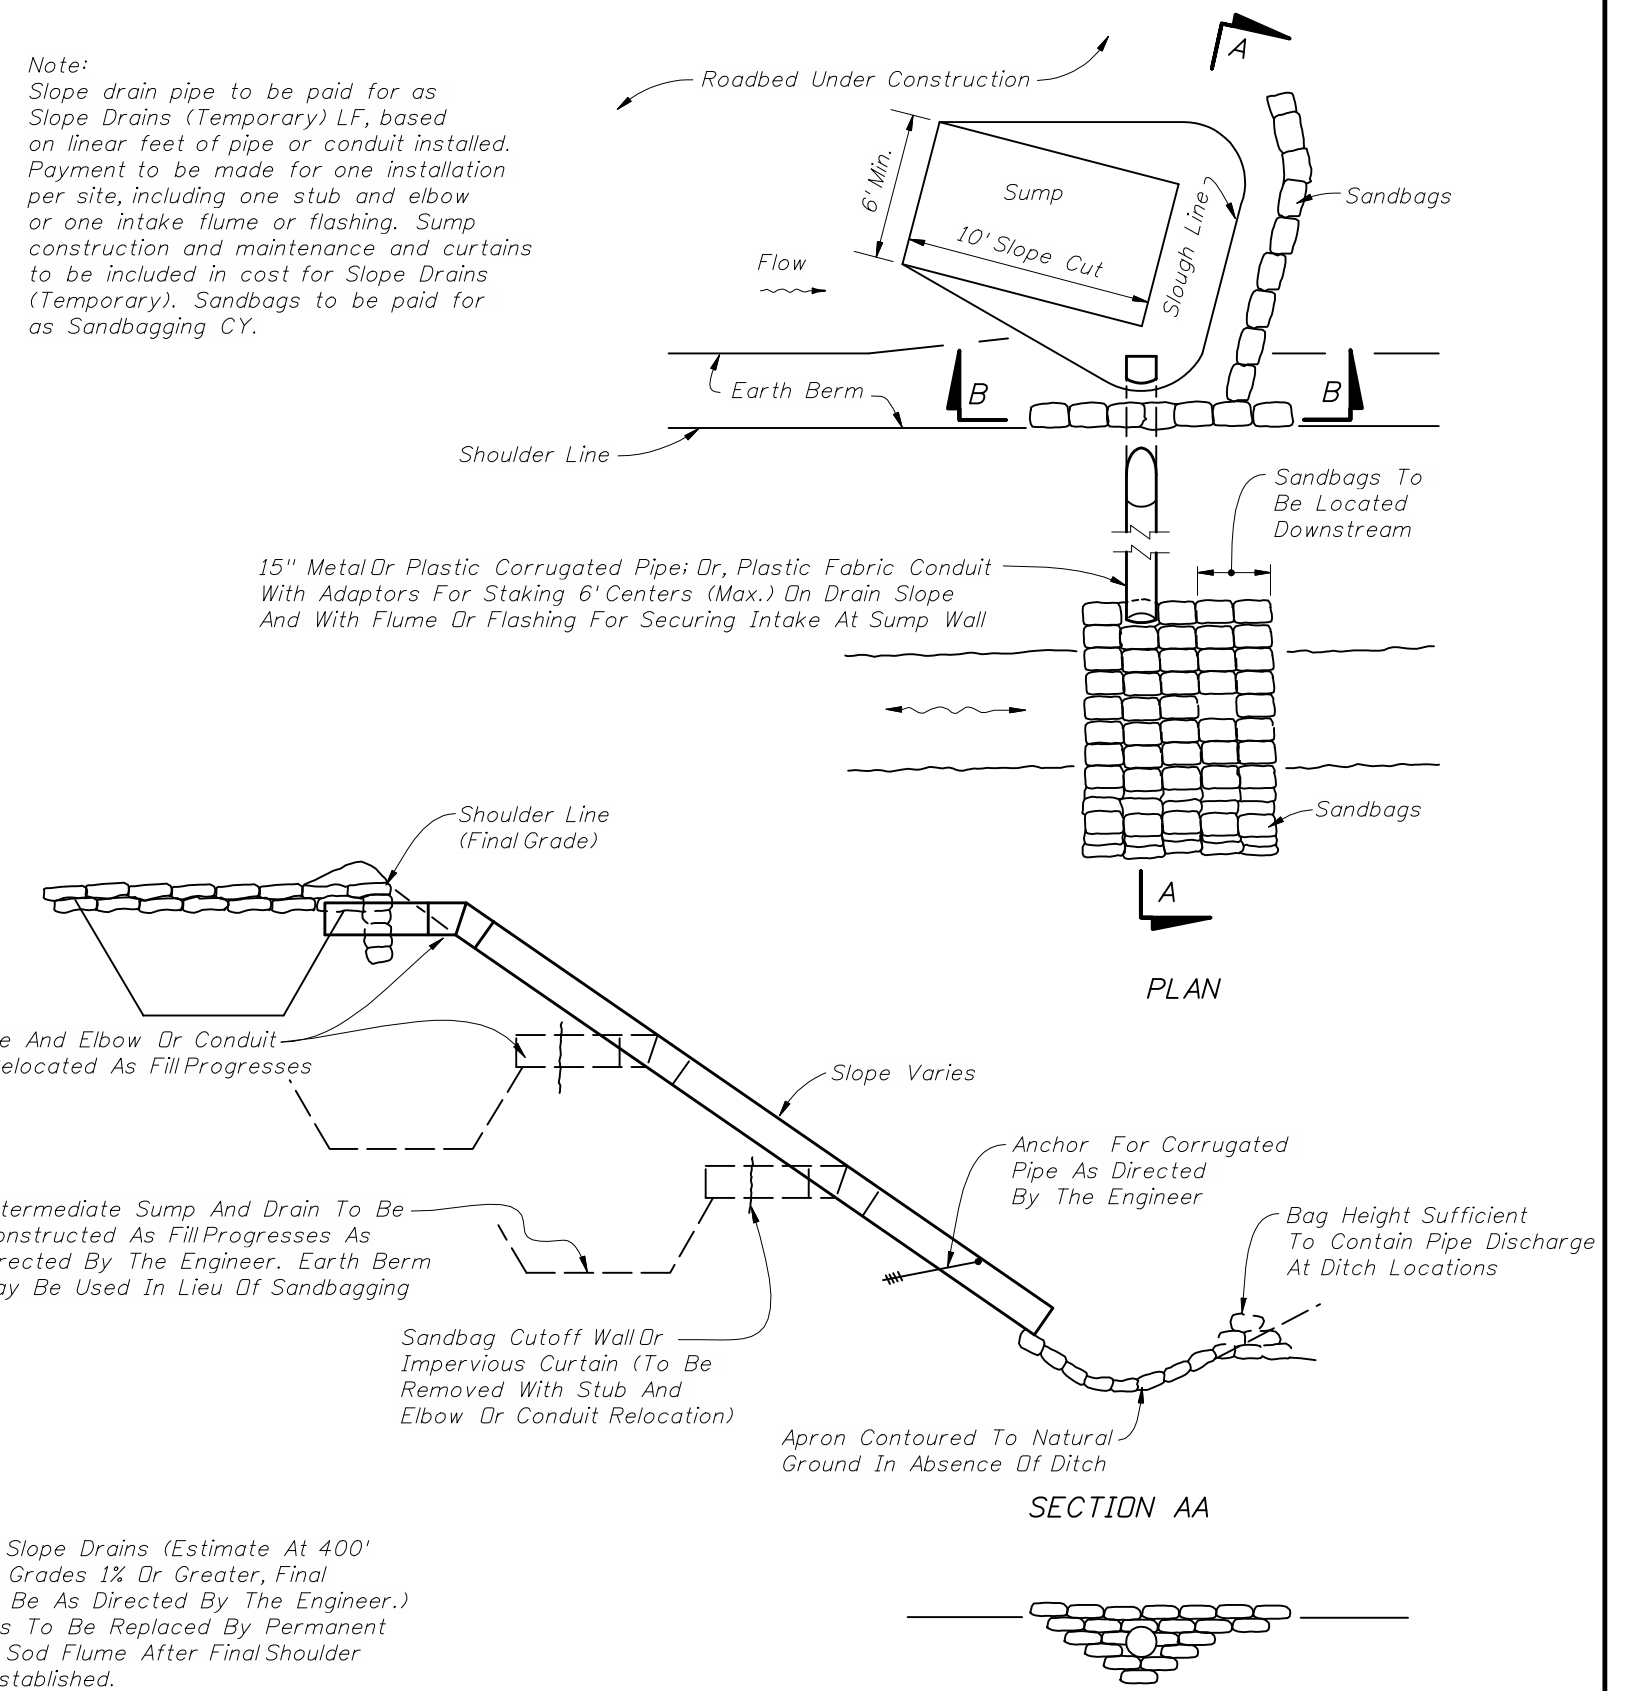

SECTION BB  
TEMPORARY SLOPE DRAIN

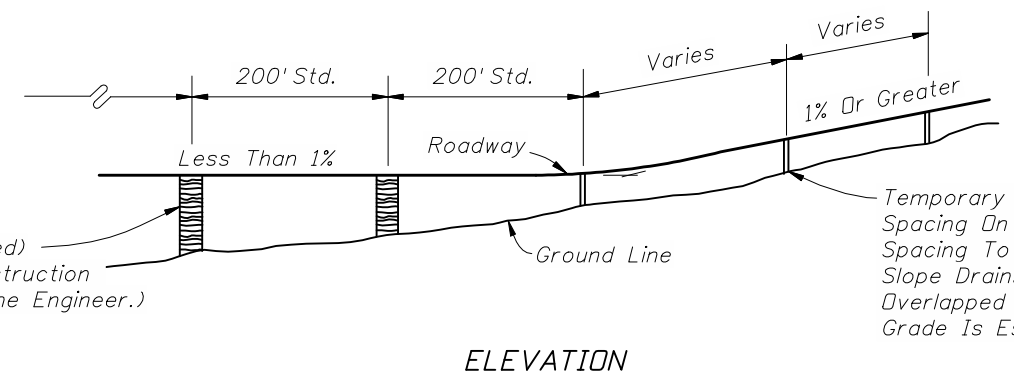

ELEVATION  
SLOPE DRAIN APPLICATION

Intermediate Sump And Drain To Be Constructed As Fill Progresses As Directed By The Engineer. Earth Berm May Be Used In Lieu Of Sandbagging

Temporary Slope Drains (Estimate At 400' Spacing On Grades 1% Or Greater, Final Spacing To Be As Directed By The Engineer.) Slope Drains To Be Replaced By Permanent Overlapped Sod Flume After Final Shoulder Grade Is Established.

