


TYPE A

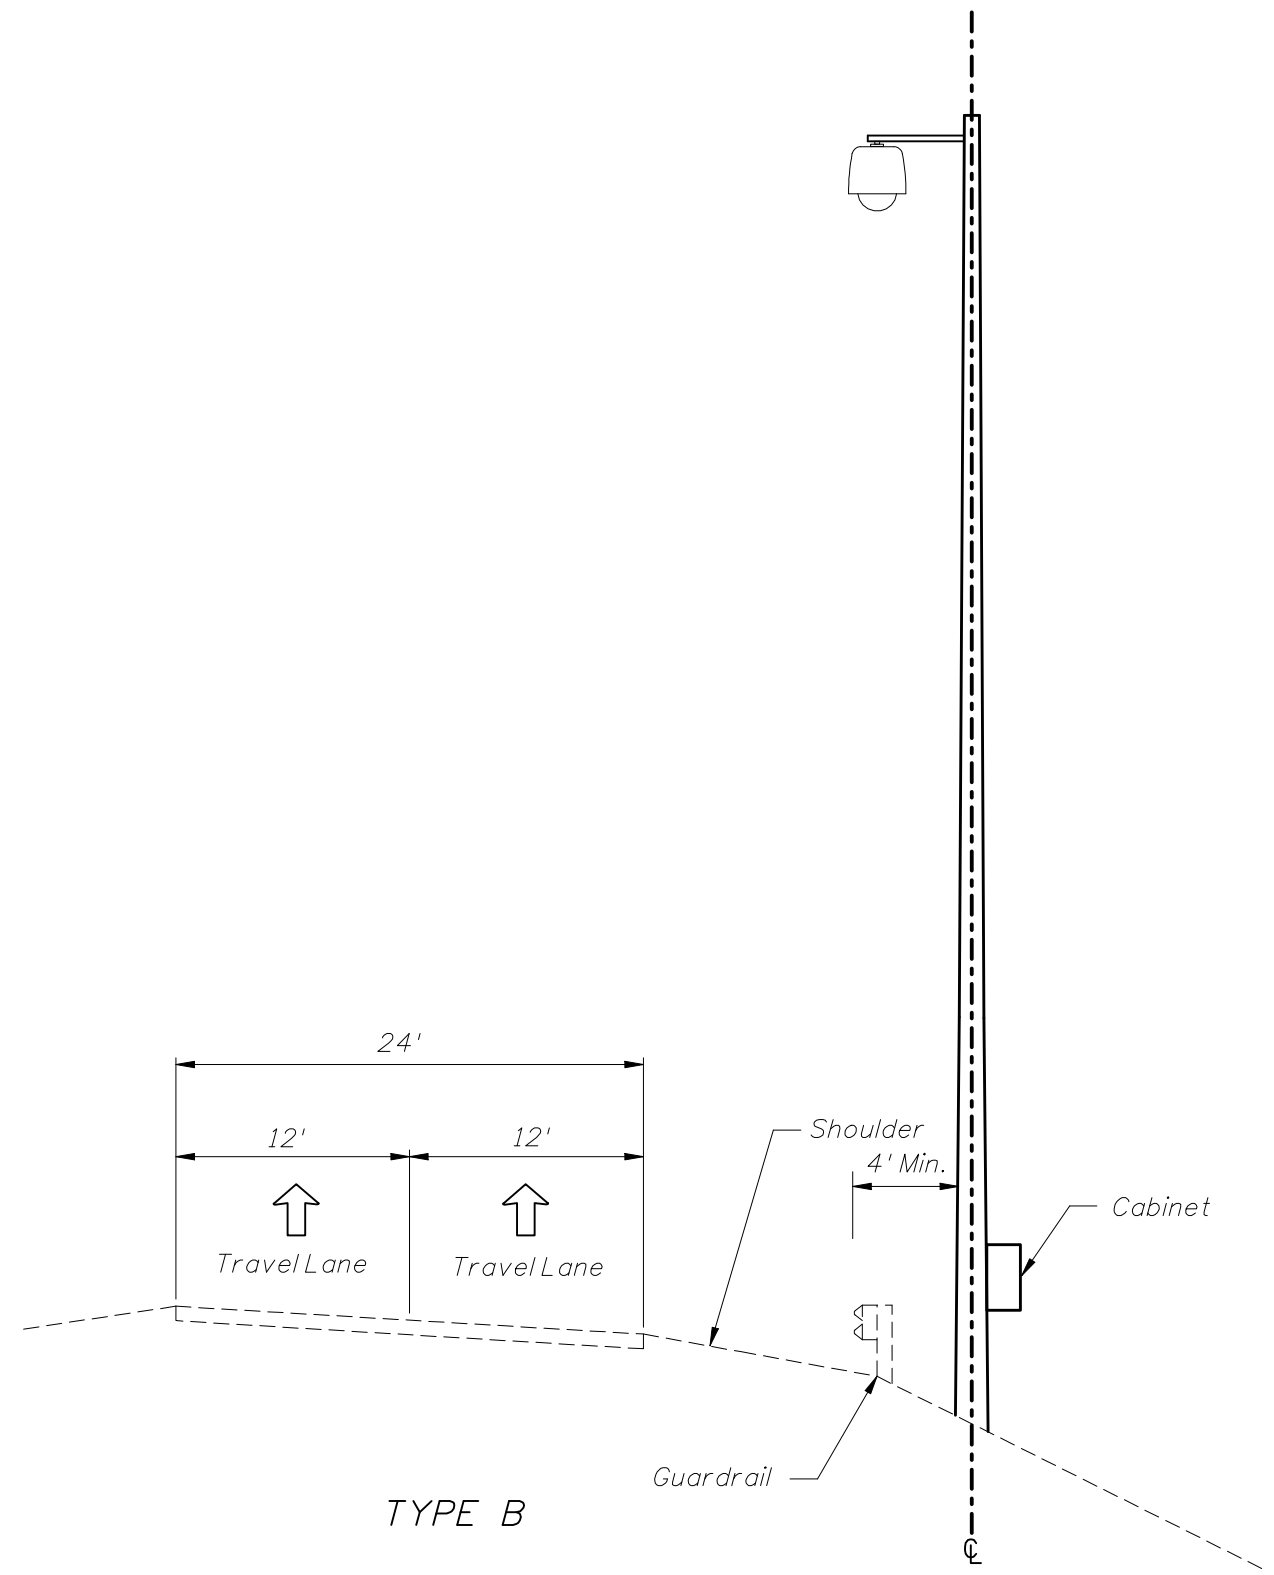


TYPE B

**GENERAL NOTES:**

1. For location where pole foundation is lower than roadway, mount CCTV cabinet on pole. Clear zone shall be measured to the edge of drilled shaft if drilled shaft is more than 4" above adjacent grade.
2. Distance must be in accordance with project design documents and greater than or equal to minimum clear zone requirements.

Not To Scale

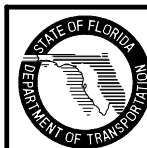

2010 FDOT Design Standards

**CCTV POLE PLACEMENT**

Last Revision	Sheet No.
07/01/07	1 of 1
Index No.	
<b>18100</b>	