



**BARRIER AND TRANSITION LOCATED ON PAVED OR UNPAVED SHOULDERS  
PLAN SHOWN FOR RIGHT LANE - INVERTED PLAN FOR LEFT LANE**

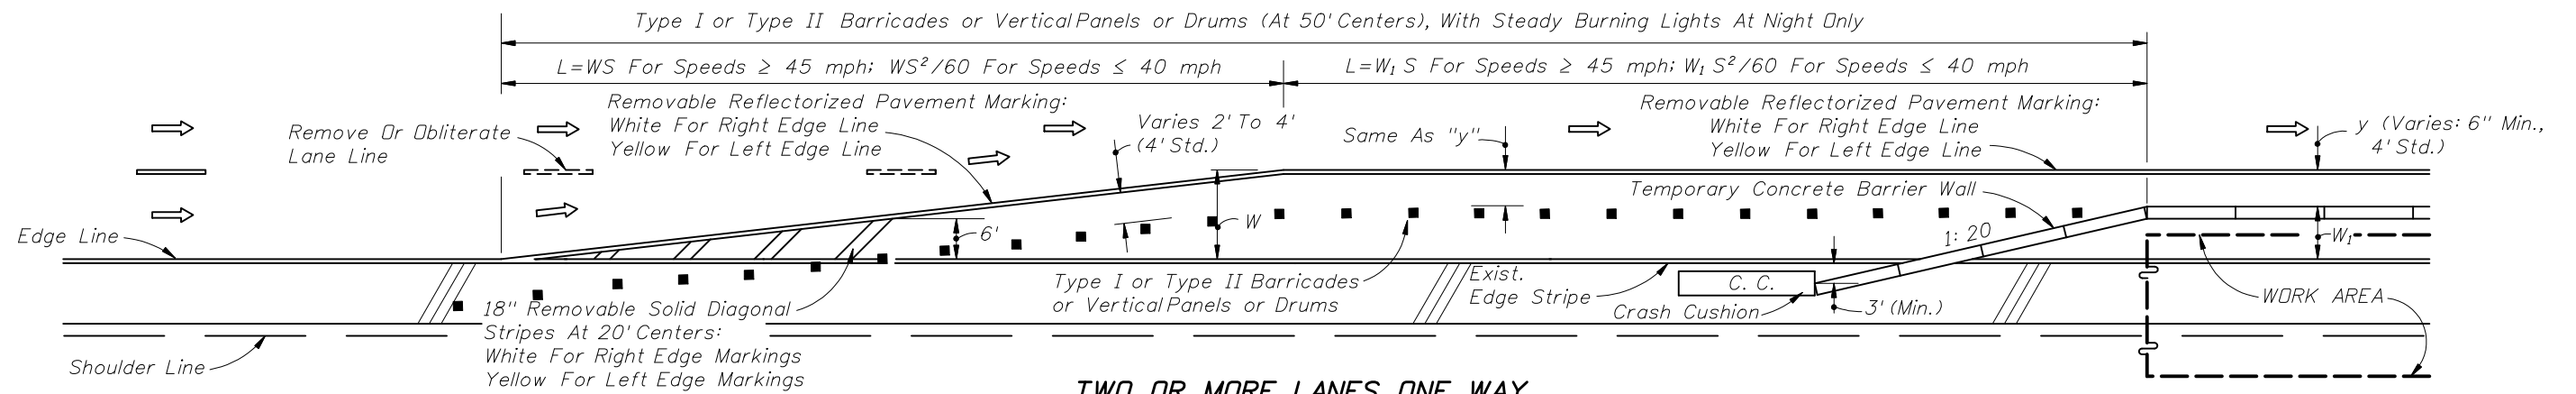

**TWO OR MORE LANES ONE WAY  
LANE DROP • PLAN SHOWN FOR RIGHT LANE MERGE LEFT - INVERTED PLAN FOR LEFT LANE MERGE RIGHT**

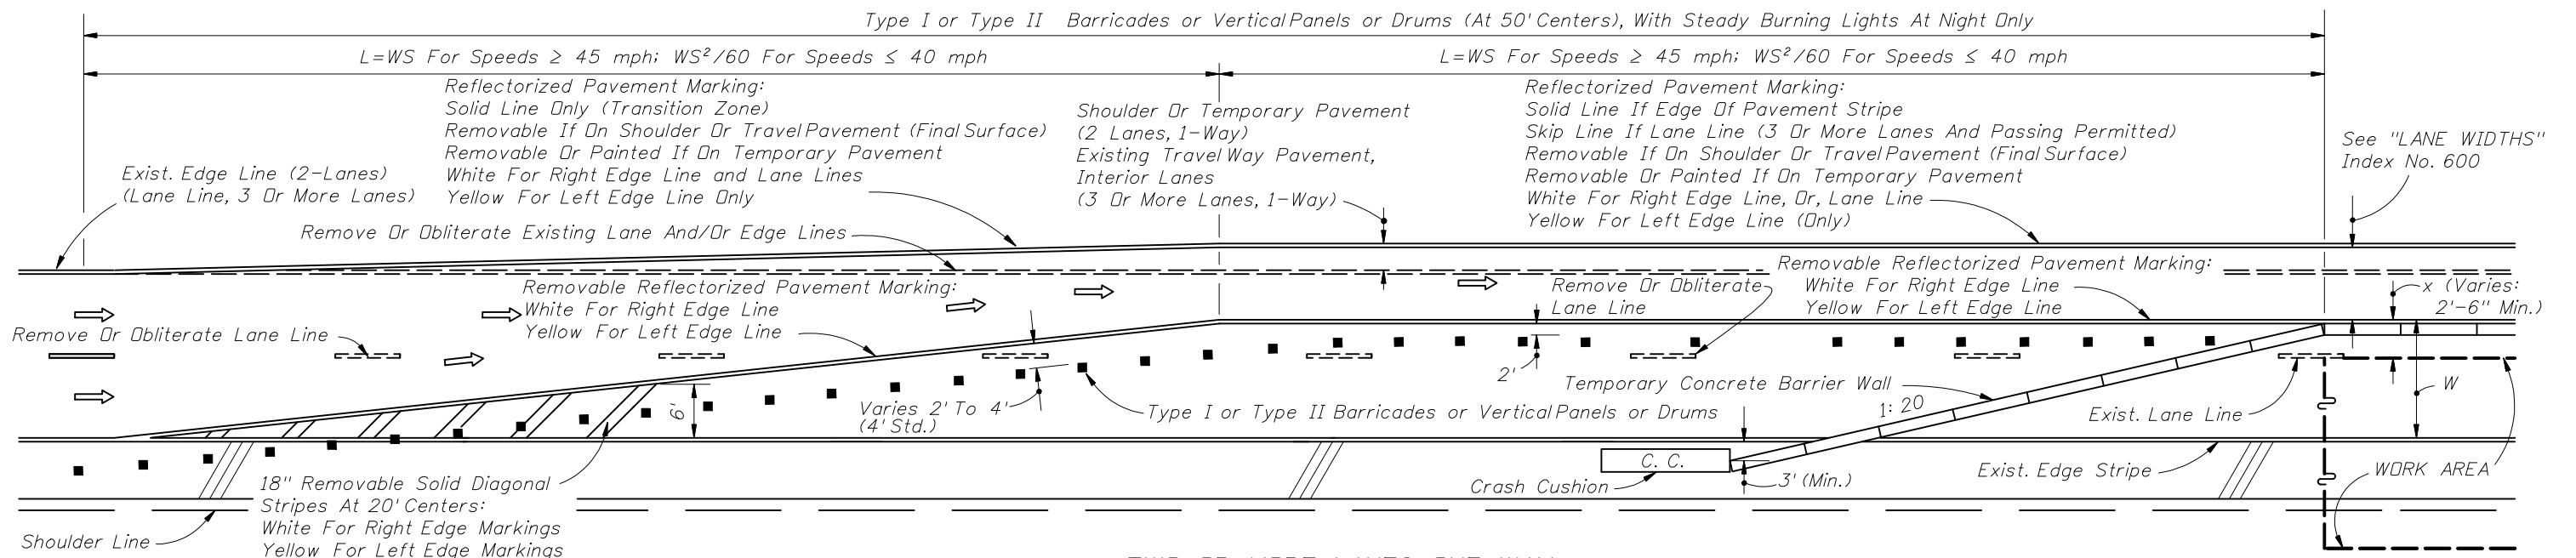

**TWO OR MORE LANES ONE WAY  
LANE DROP AND LANE SHIFTS - PLAN SHOWN FOR RIGHT LANE MERGE LEFT - INVERTED PLAN FOR LEFT LANE MERGE RIGHT**

**GENERAL NOTES**

1. For signing information see the Plans, Specifications, MUTCD and other TCZ Standards.
2. Where W=width of lateral transition in feet, S=posted speed limit.

**SYMBOLS**

- Channelizing Device (See Index No. 600)
- ⇒ Lane Identification + Direction of Traffic



2010 FDOT Design Standards

**TRANSITIONS FOR TEMPORARY CONCRETE BARRIER  
WALL ON FREEWAY FACILITIES**

Last Revision	Sheet No.
07/01/09	1 of 1
Index No.	
642	