


JOINT DETAIL AT BEGIN/END BRIDGE


JOINT DETAIL AT INTERMEDIATE BENTS ON CONTINUOUS UNITS

JOINT DETAIL AT EXPANSION INTERMEDIATE BENTS


NOTE:
Deck overlay reinforcing is shown at nominal spacing. See Structures Plans for actual spacing and orientation on skewed bridges.

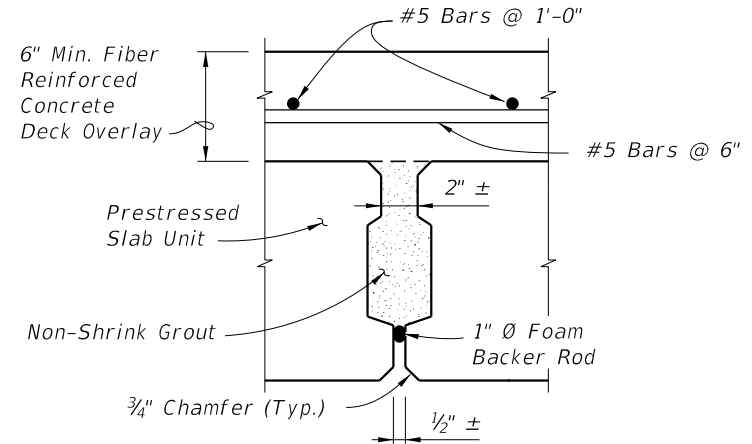


KEYWAY DETAIL

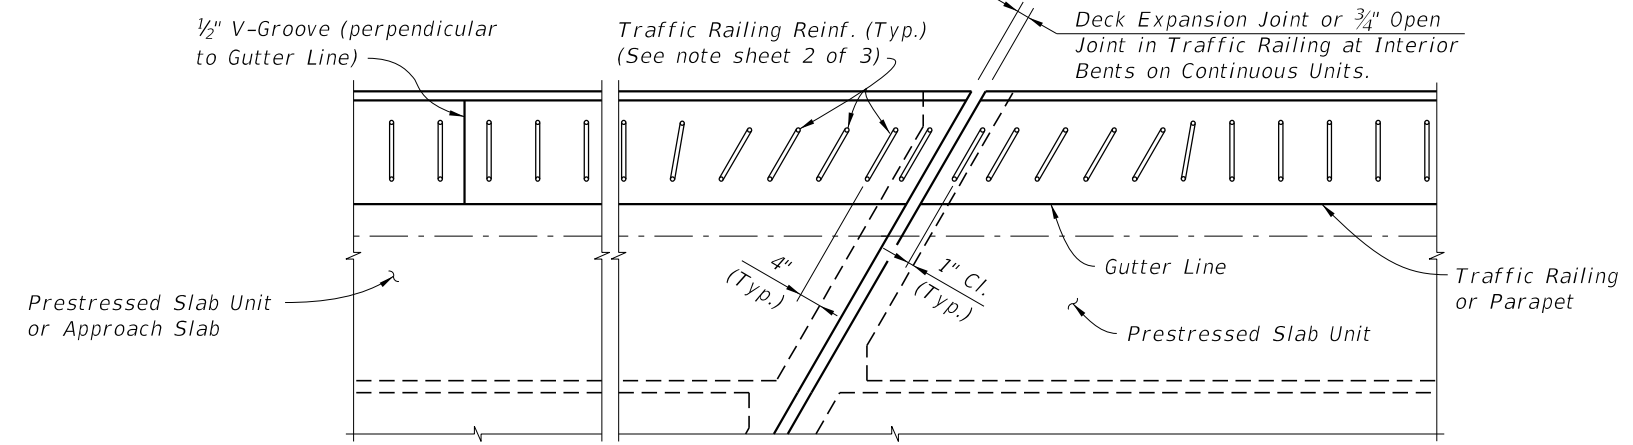


PARTIAL PLAN VIEW OF JOINTS ON SKEWED BRIDGES (EXPANSION JOINT SHOWN, INTERMEDIATE JOINT SIMILAR)

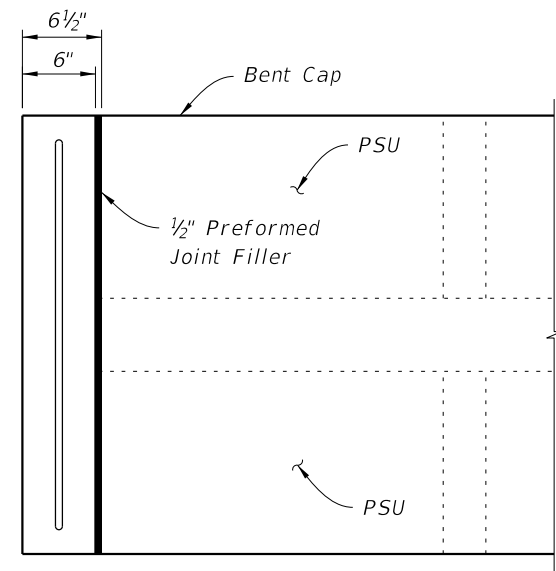


PARTIAL PLAN

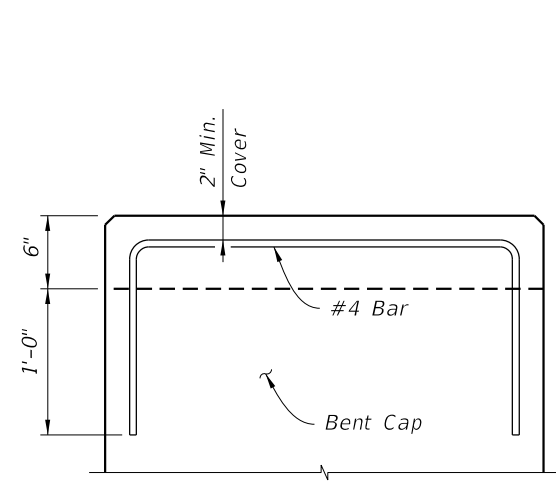

END VIEW

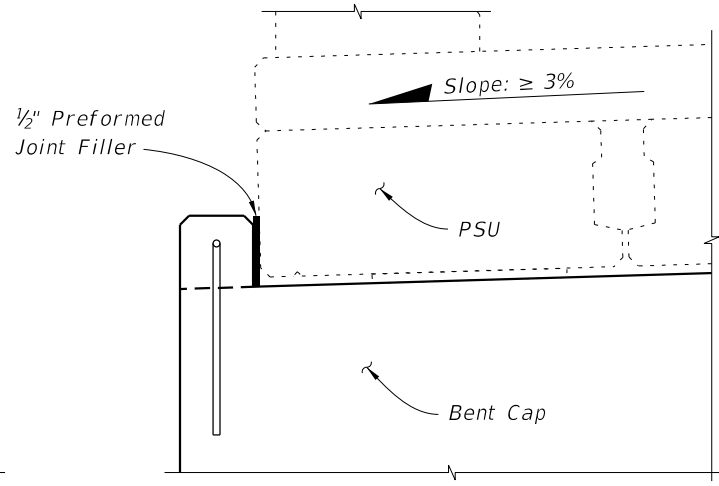


PARTIAL ELEVATION

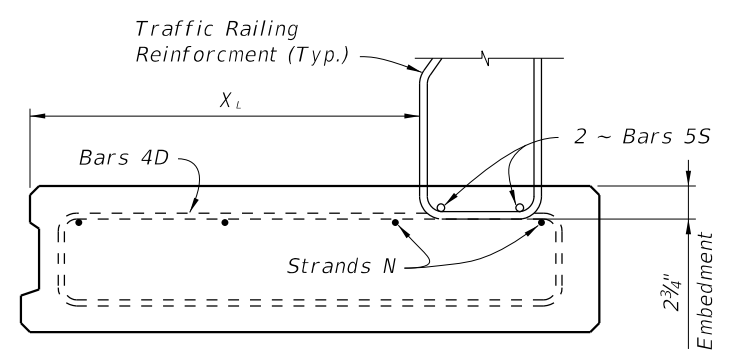

TRAFFIC RAILING REINFORCEMENT EMBEDMENT DETAIL (Bars 5V Shown, Bars 5T, 5X & 5W Similar)

KEEPER BLOCK DETAILS
Use keeper blocks on low end of bent caps when cross slope is $\geq 3\%$.

REVISIONS			
DATE	BY	DESCRIPTION	
01/01/10	TJB	New Design Standard	
07/01/10	SJN	Added "Fiber Reinforced Concrete" to Deck Overlay.	

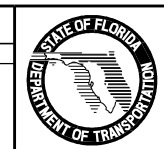

2010 Interim Design Standard
**PRESTRESSED SLAB UNITS
DETAILS AND NOTES**

Interim Date: 07/01/10
Sheet No.: 3 of 3
Index No.: **20350**