



C:\projects\standards\roadway\17300-s\17328-01.dgn
 r0960/h
 11:48:21 AM
 12/30/2011

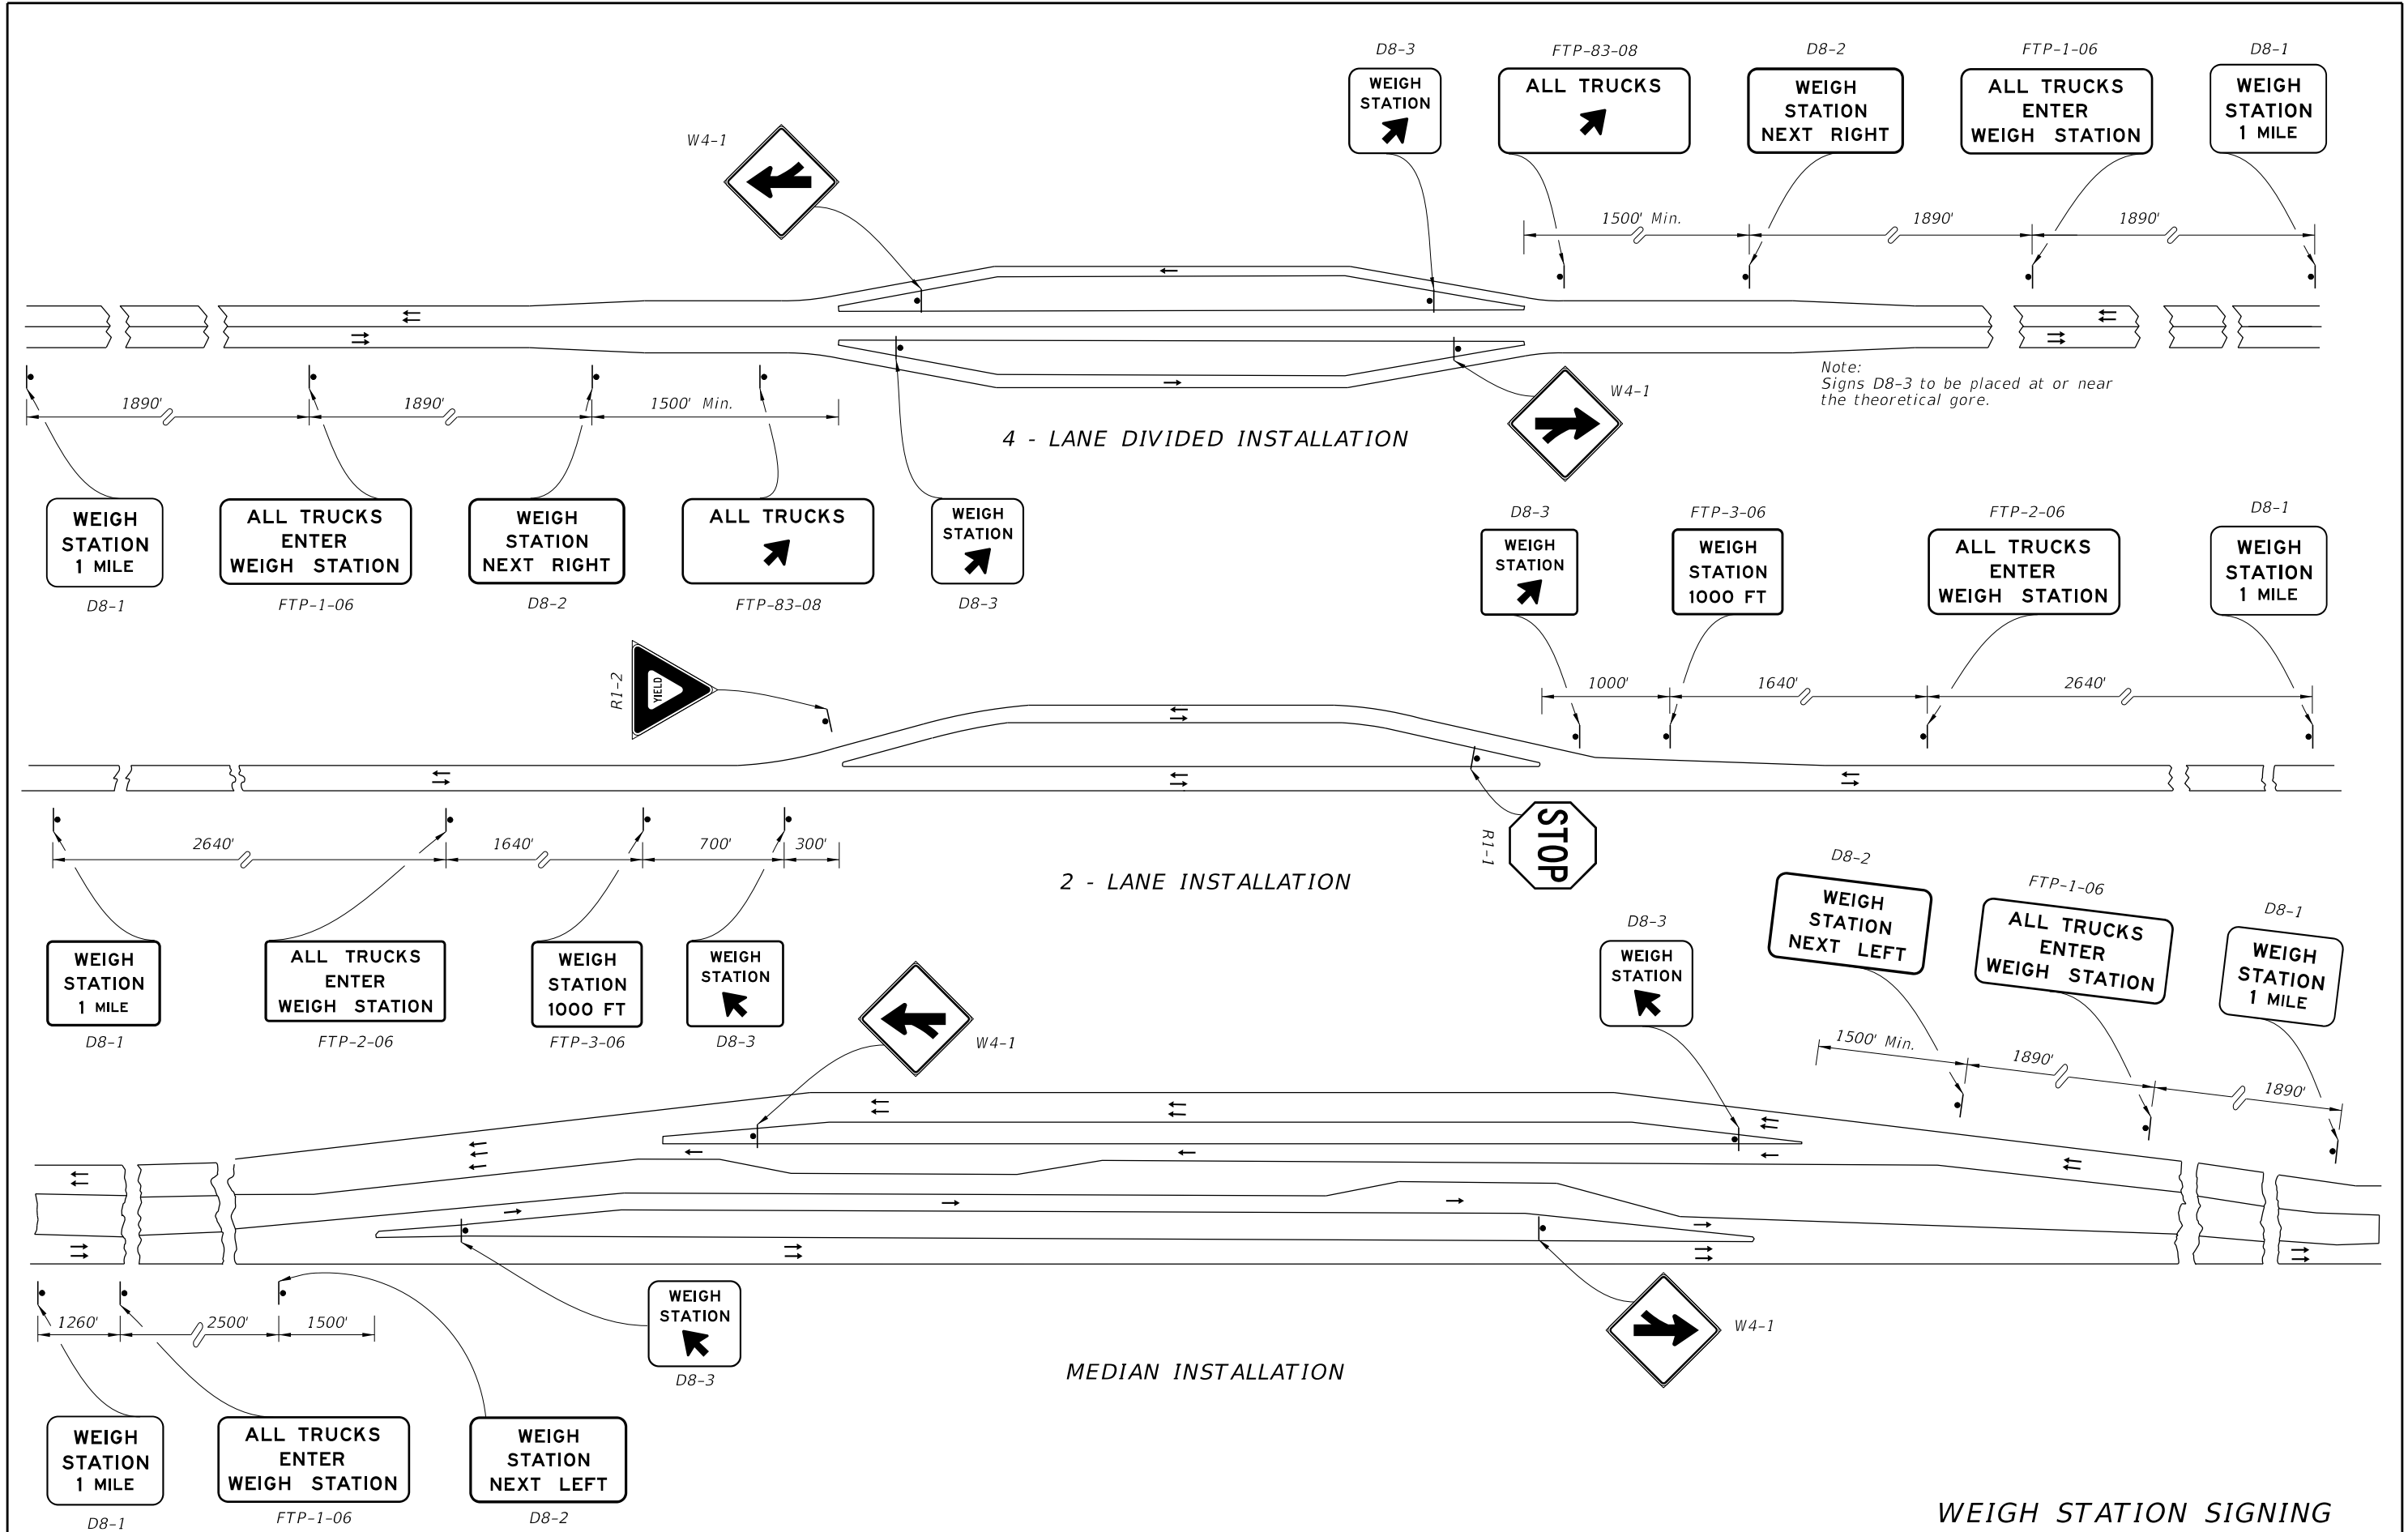

WEIGH STATION SIGNING

| | | | | | |
|---------------|--------------|--|--|-----------|-----------|
| LAST REVISION | DESCRIPTION: |  FDOT DESIGN STANDARDS FY 2012/2013 | TYPICAL SIGNING FOR TRUCK WEIGH & INSPECTION STATIONS | INDEX NO. | SHEET NO. |
| 07/01/09 | | | | 17328 | 1 |

C:\projects\standards\roadway\17300-s\17328-02.dgn
 r0960/h
 11:48:22 AM
 12/30/2011

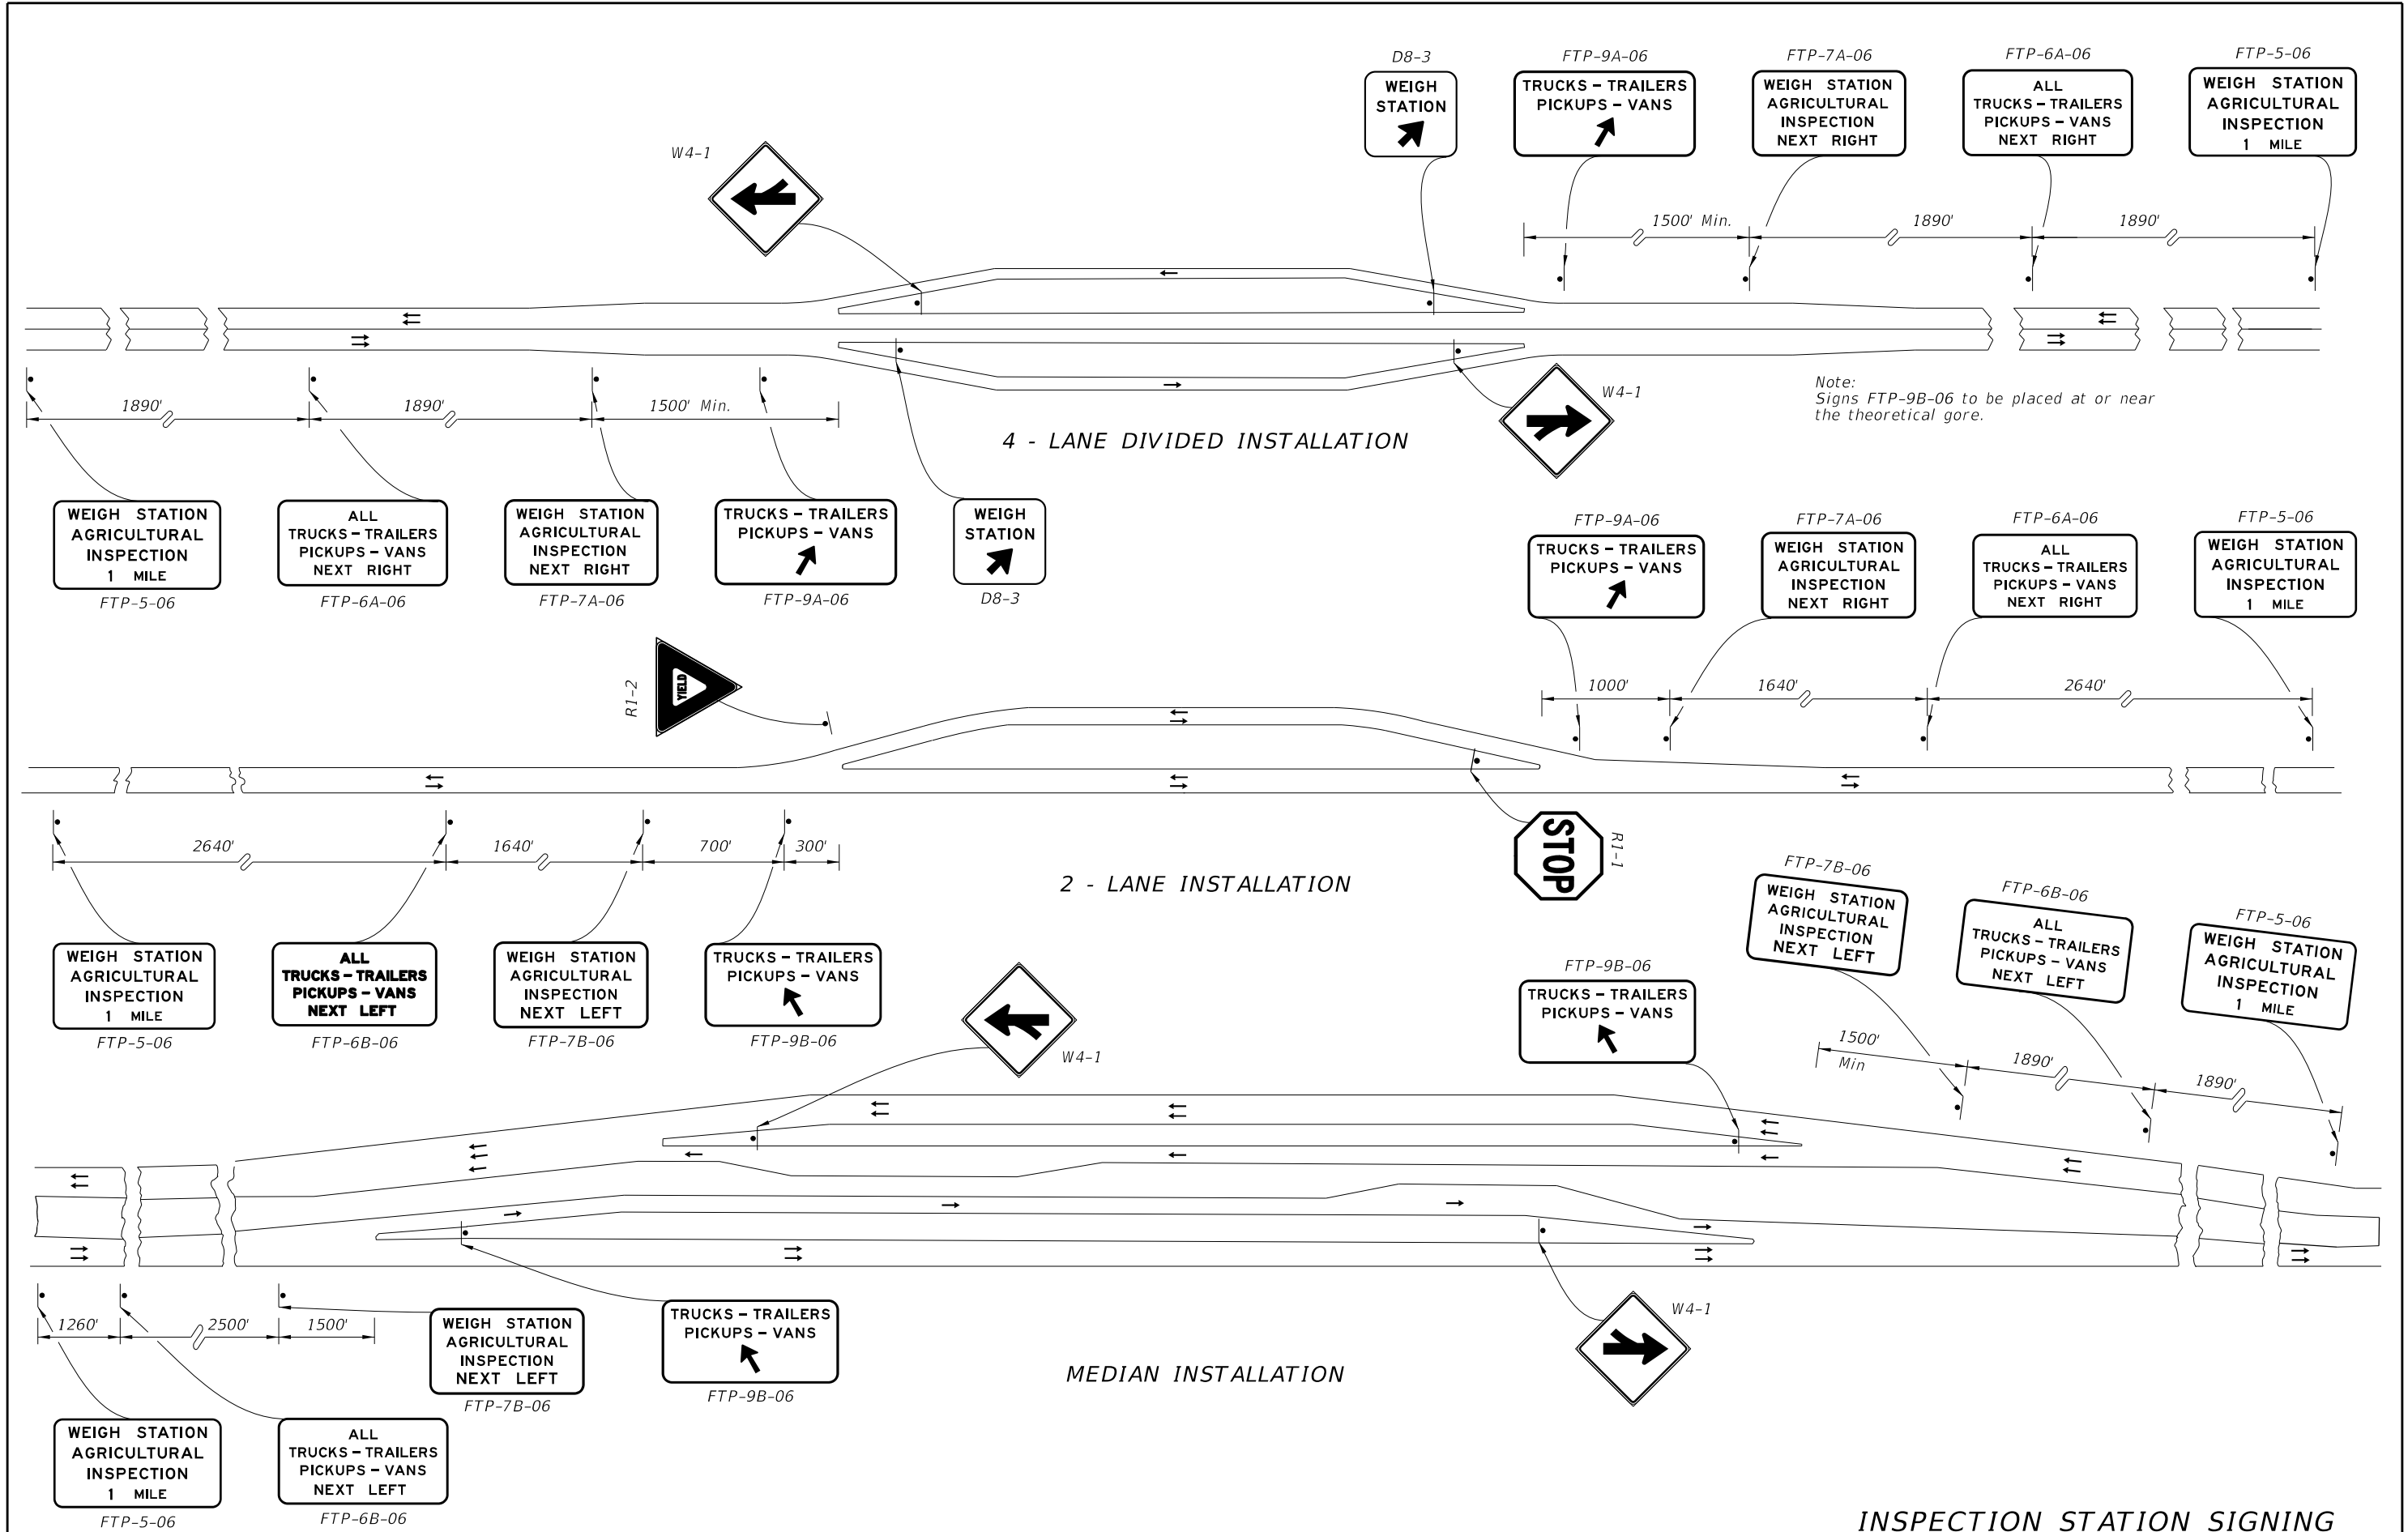

INSPECTION STATION SIGNING

| | | | | | | |
|---------------|--------------|--|---------------------------------------|--|-----------|-----------|
| LAST REVISION | DESCRIPTION: | | FDOT DESIGN STANDARDS FY 2012/2013 | TYPICAL SIGNING FOR TRUCK WEIGH & INSPECTION STATIONS | INDEX NO. | SHEET NO. |
| 07/01/09 | | | | | 17328 | 2 |