



C:\projects\standards\18100-18100-01.dgn
 r0960/h
 11:49:59 AM
 12/30/2011

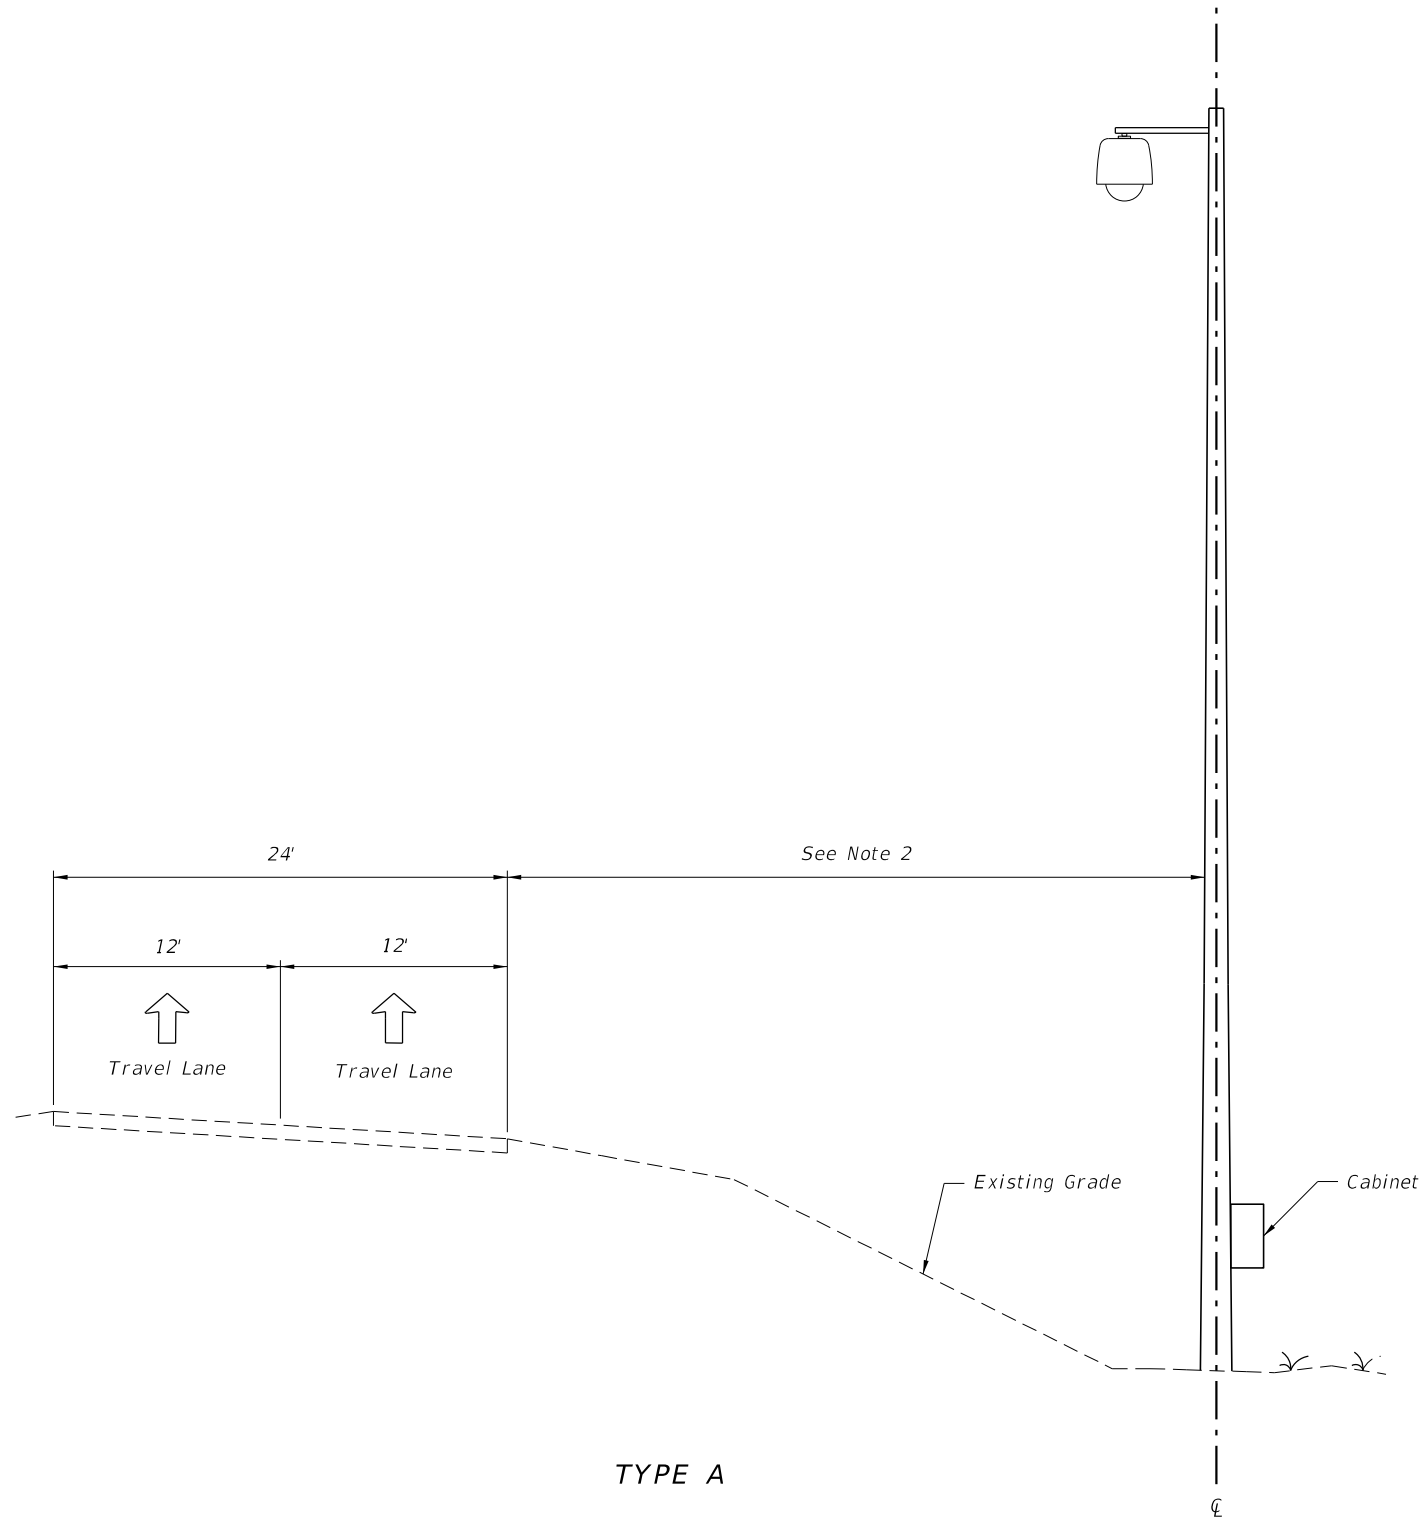

TYPE A

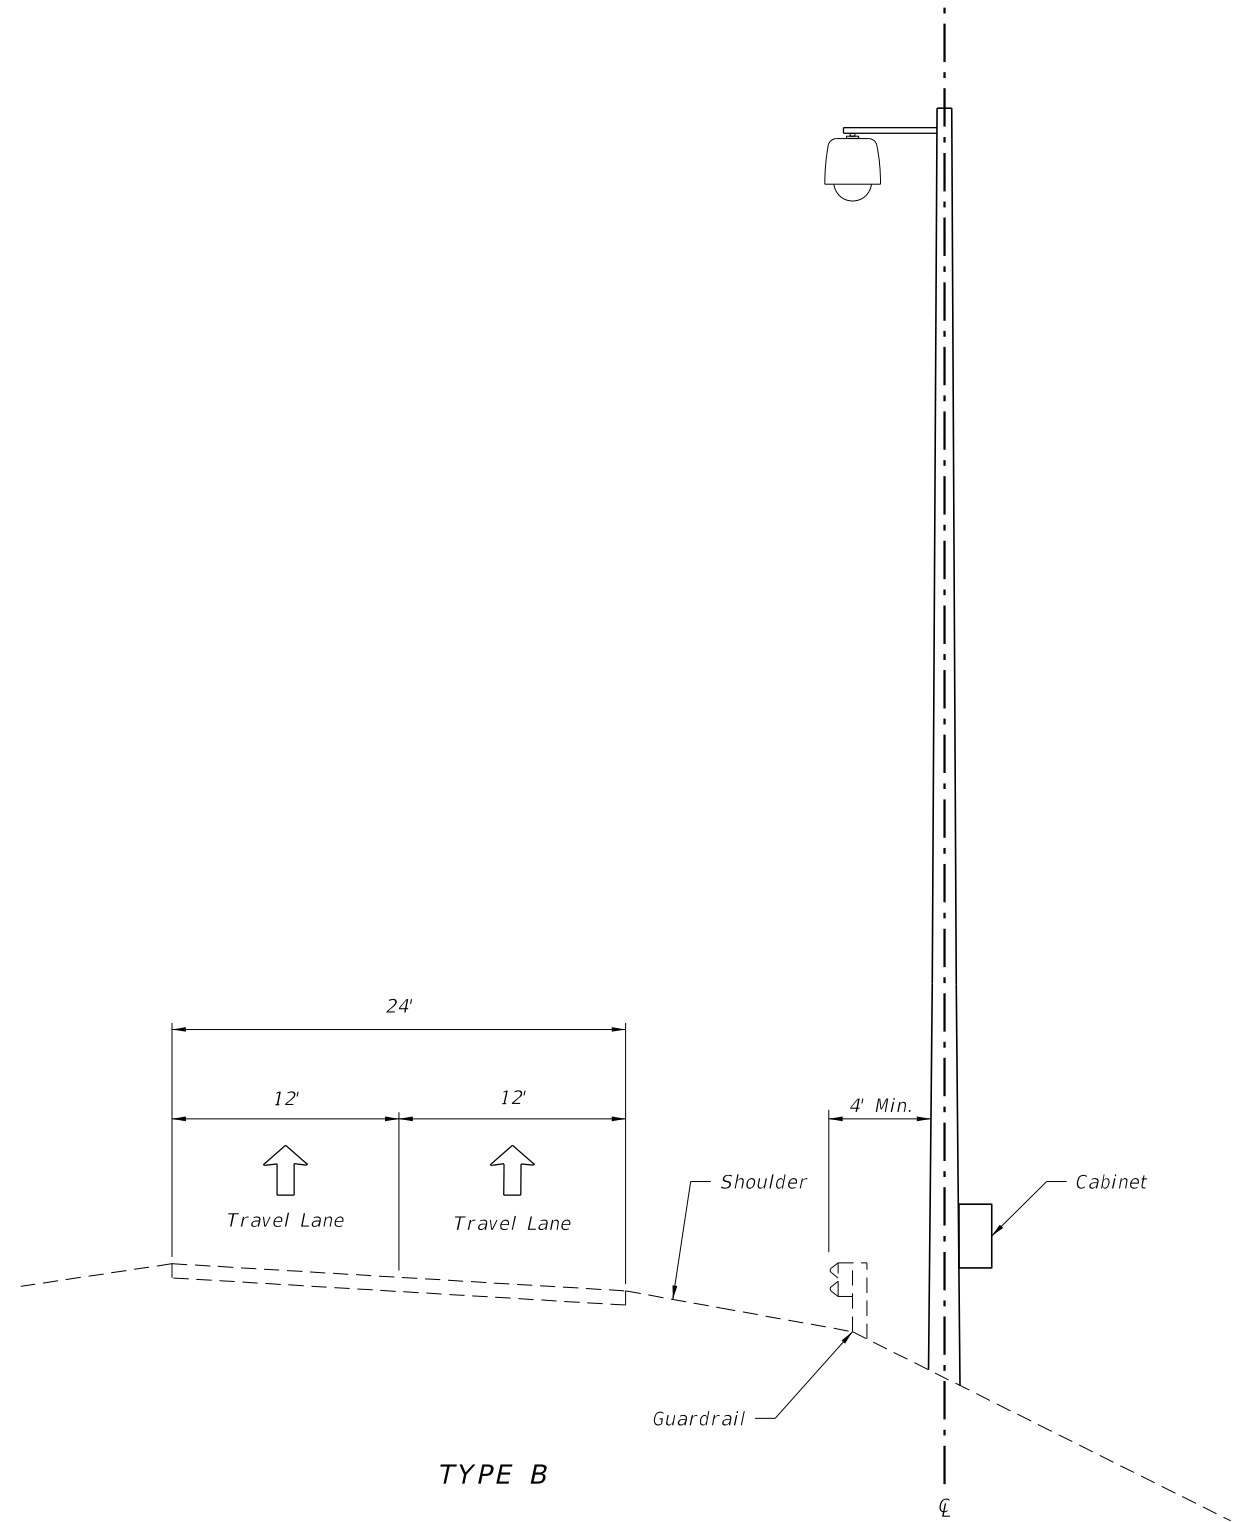

TYPE B

GENERAL NOTES:

1. For location where pole foundation is lower than roadway, mount CCTV cabinet on pole. Clear zone shall be measured to the edge of drilled shaft if drilled shaft is more than 4" above adjacent grade.
2. Distance must be in accordance with project design documents and greater than or equal to minimum clear zone requirements.

LAST REVISION	DESCRIPTION:
07/01/07	



FDOT DESIGN STANDARDS
 FY 2012/2013

CCTV POLE PLACEMENT

INDEX NO.	SHEET NO.
18100	1