
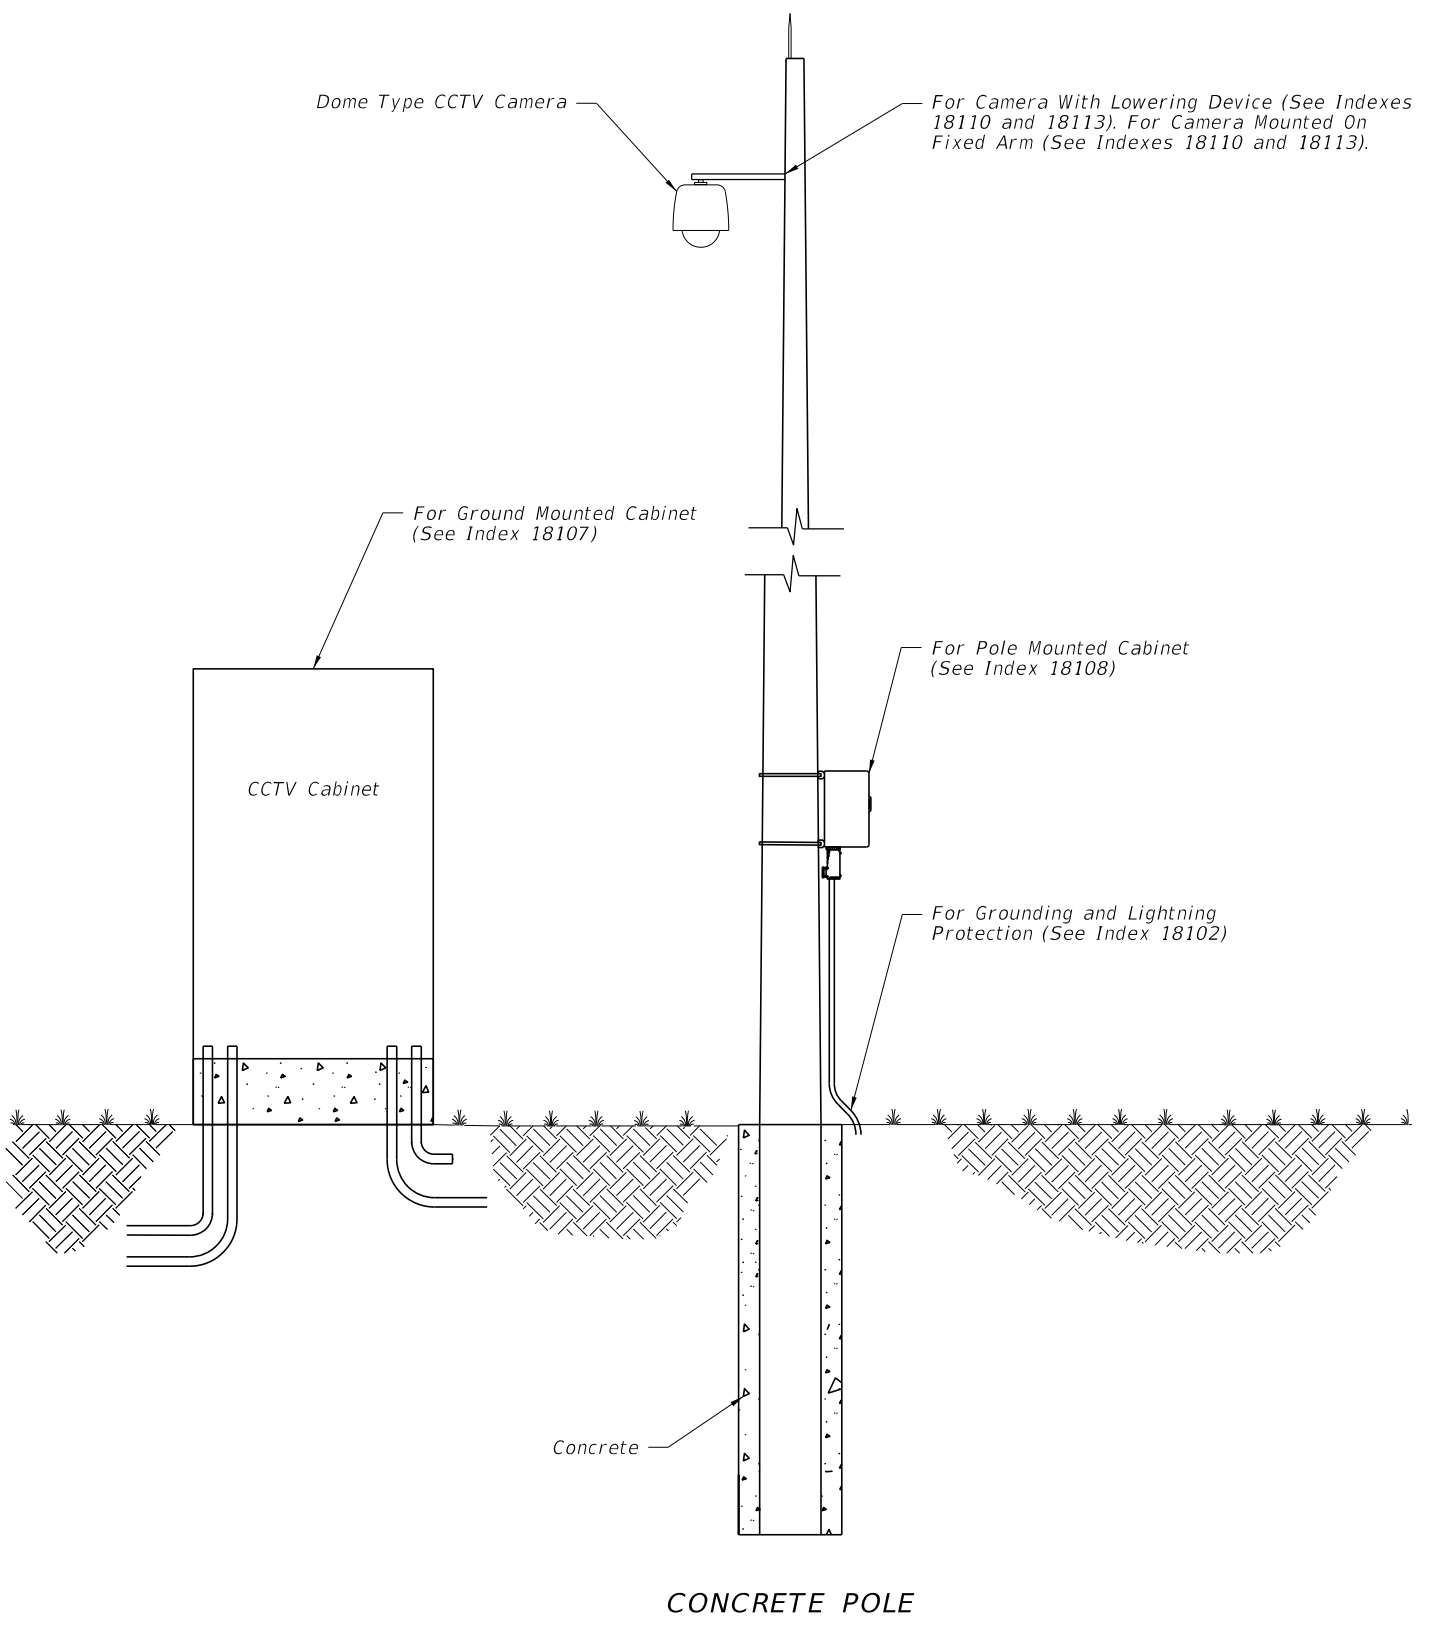


C:\projects\standards\18000-s\18101-01.dgn  
 r0960/h  
 11:50:00 AM  
 12/30/2011

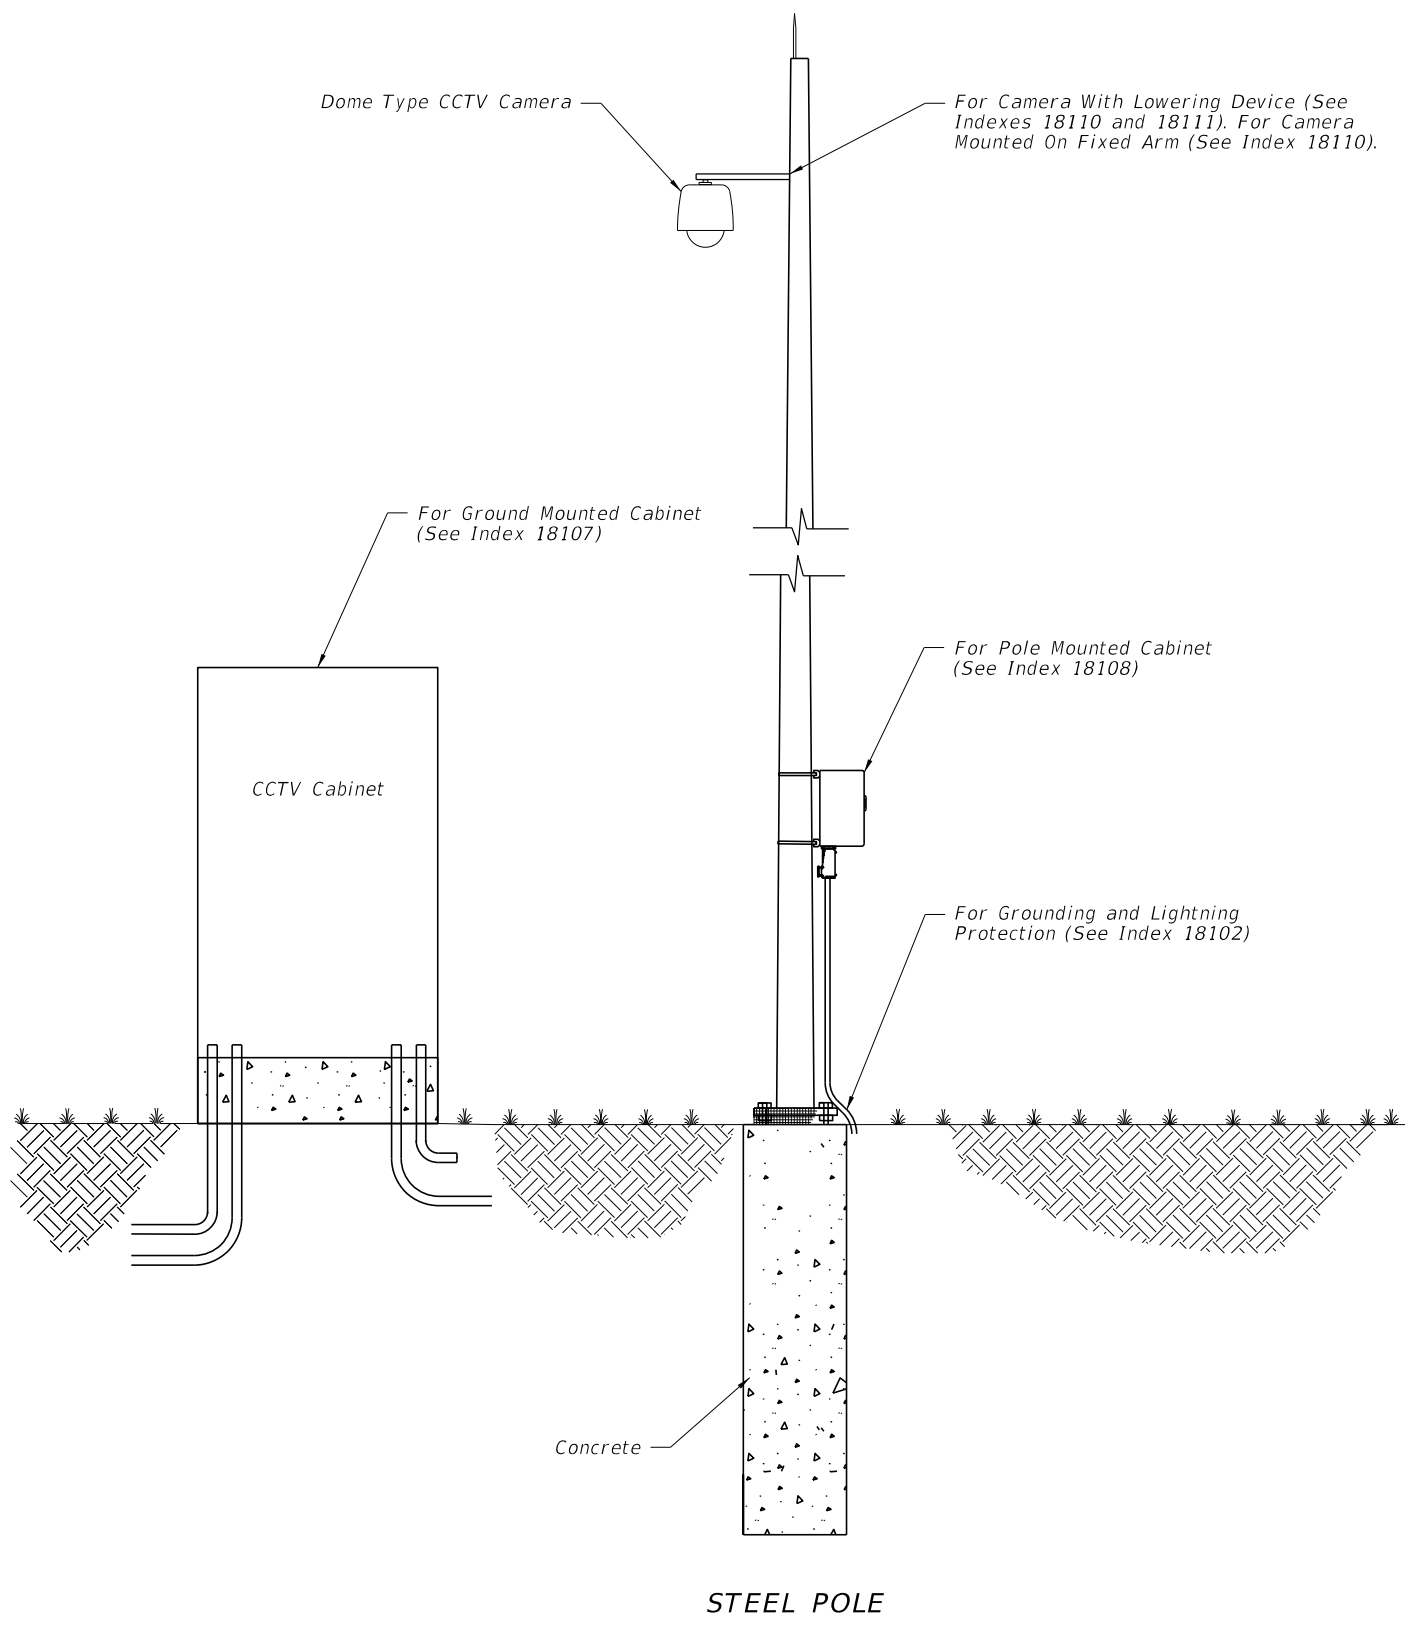

LAST REVISION 01/01/10	REVISION DESCRIPTION:		FDOT DESIGN STANDARDS FY 2012/2013	TYPICAL CCTV SITE	INDEX NO. 18101	SHEET NO. 1
---------------------------	-----------------------	--	---------------------------------------	-------------------	--------------------	----------------