



PARTIAL PLAN VIEW ALONG BRIDGE

PARTIAL PLAN VIEW ALONG APPROACH SLAB WITHOUT CONTINUING TRAFFIC RAILING

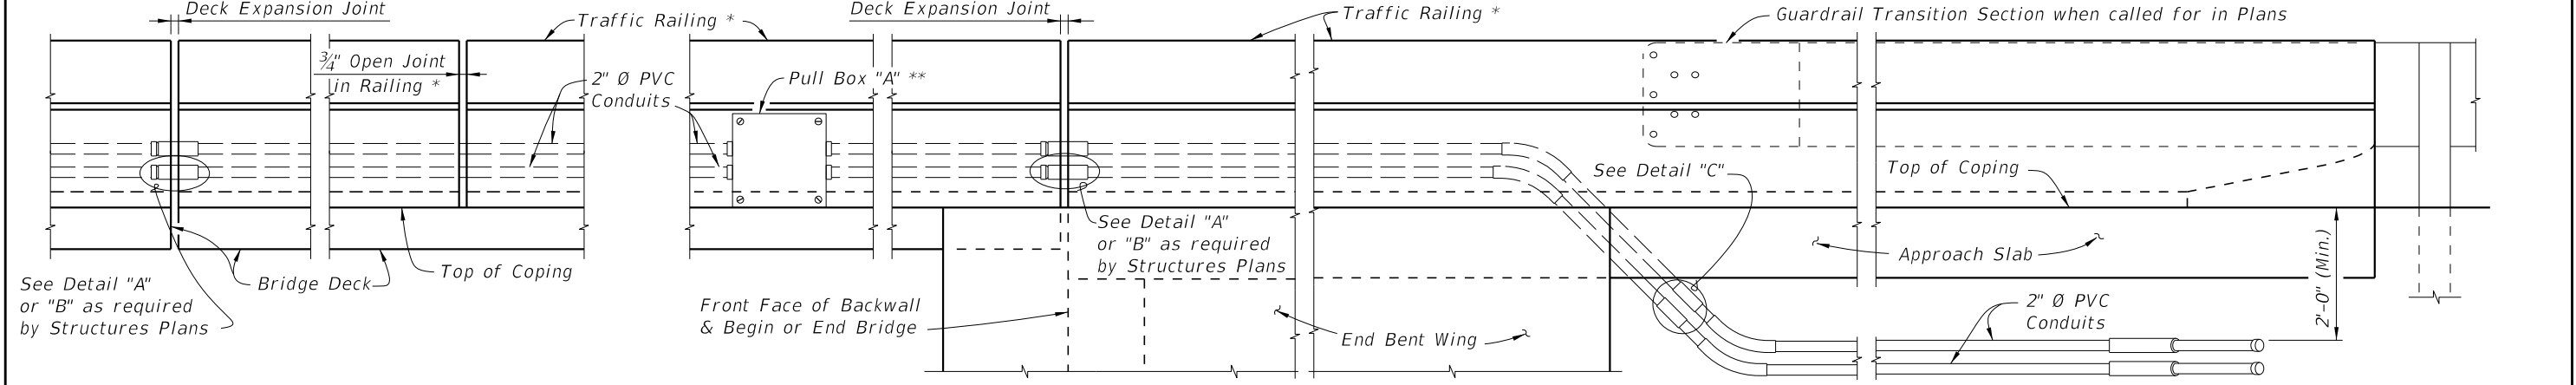


PARTIAL ELEVATION VIEW ALONG BRIDGE


PARTIAL ELEVATION VIEW ALONG APPROACH SLAB WITHOUT CONTINUING TRAFFIC RAILING

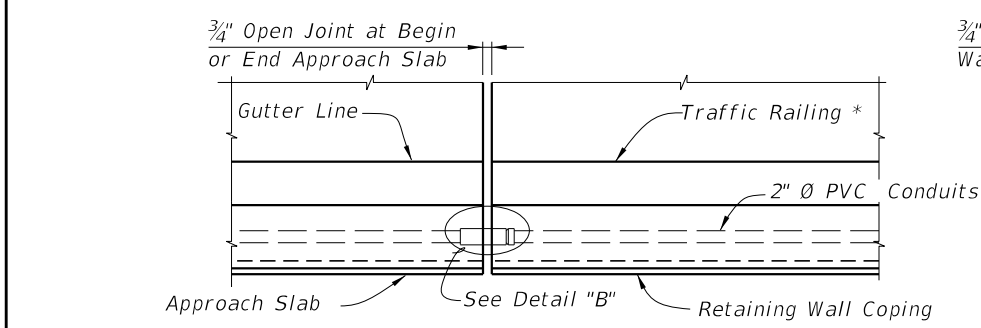


PARTIAL PLAN VIEW ALONG APPROACH SLAB WITH CONTINUING TRAFFIC RAILING

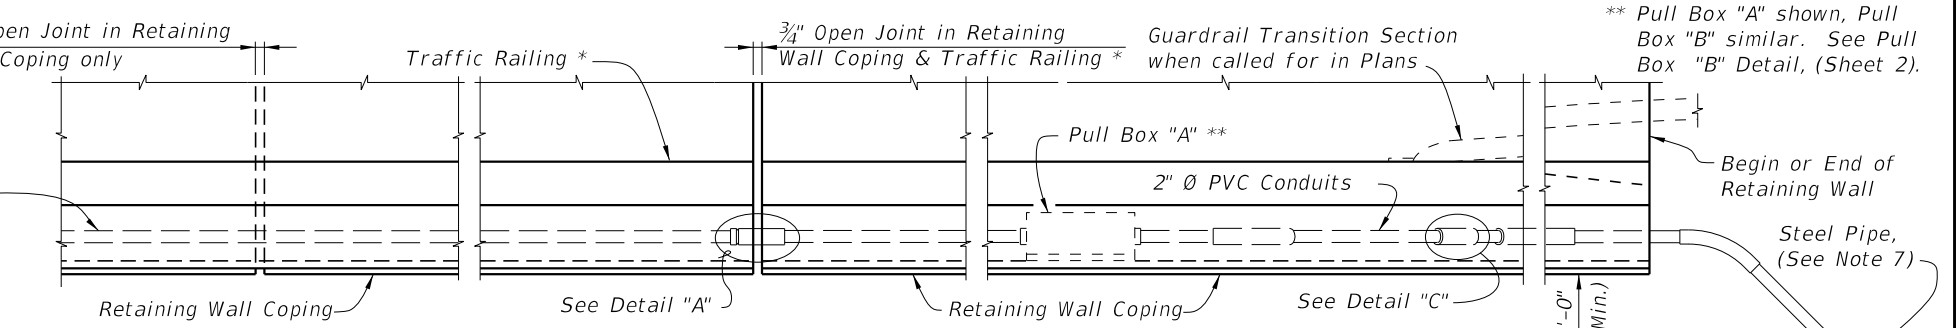

PARTIAL PLAN VIEW ALONG RETAINING WALL

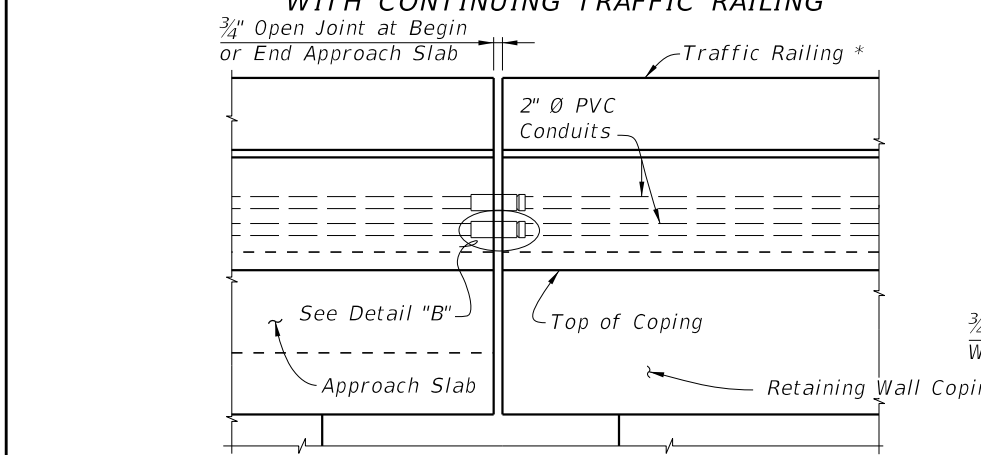

PARTIAL ELEVATION VIEW ALONG APPROACH SLAB WITH CONTINUING TRAFFIC RAILING

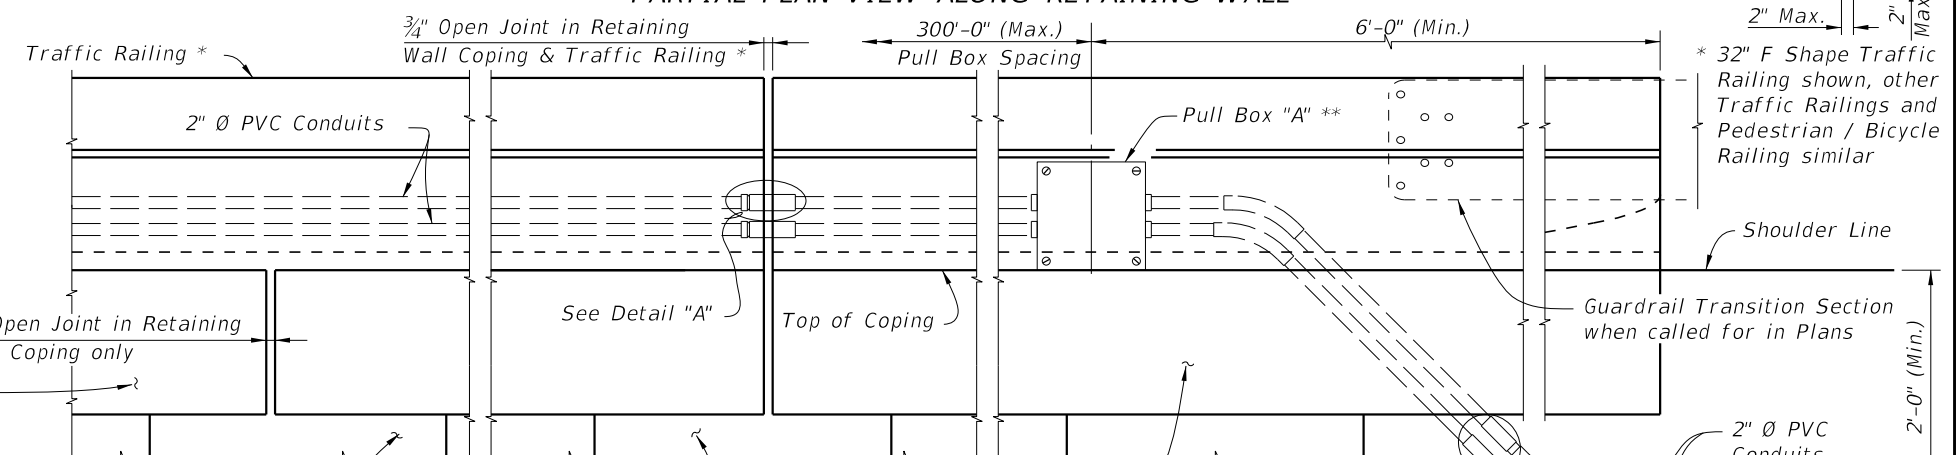


PARTIAL ELEVATION VIEW ALONG RETAINING WALL

(Retaining Wall Mounted Traffic Railing shown, Roadway Concrete Barrier similar)

C:\projects\standards\structures\current\ready\4\release\2012\book_draft\21210-1of2.dgn
 rd960rh
 11:51:26 AM
 12/30/2011


LAST REVISION	REVISION	DESCRIPTION:	 FDOT DESIGN STANDARDS FY 2012/2013	CONDUIT DETAILS	INDEX NO.	SHEET NO.
01/01/12					21210	1

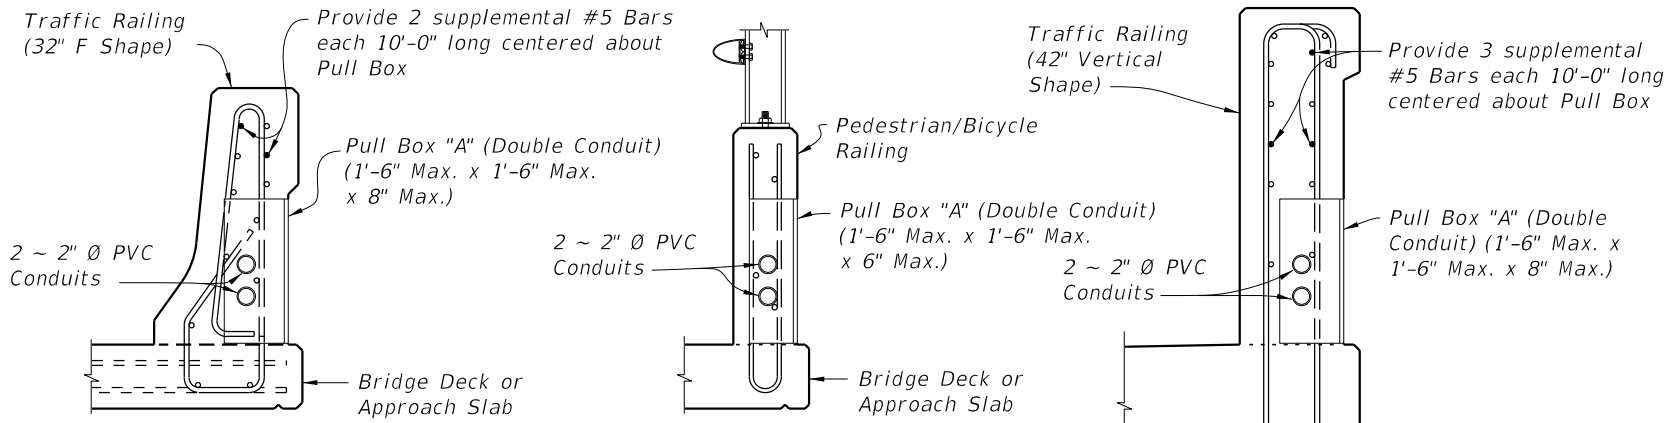


SECTION THRU TRAFFIC RAILING AT PULL BOX (32" F SHAPE SHOWN, 42" F SHAPE SIMILAR)

SECTION THRU PEDESTRIAN / BICYCLE RAILING AT PULL BOX


SECTION THRU TRAFFIC RAILING AT PULL BOX (42" VERTICAL SHAPE SHOWN, 32" VERTICAL SHAPE SIMILAR)

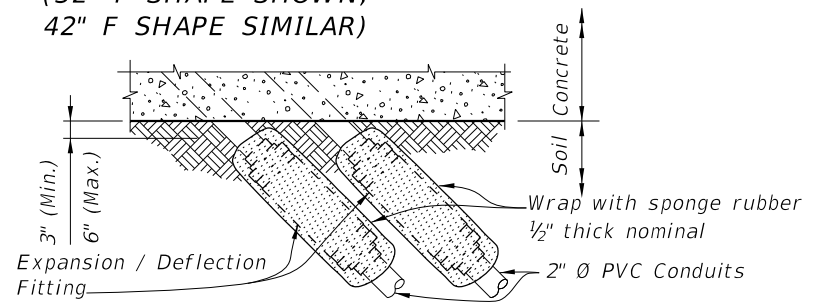


DETAIL "C" EXPANSION / DEFLECTION FITTING DETAIL (CONCRETE / SOIL)

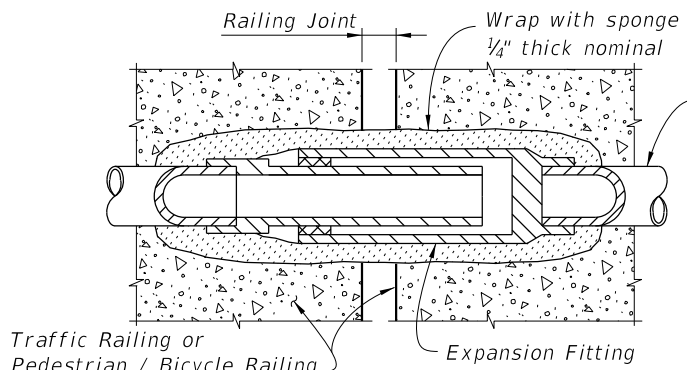

DETAIL "A" EXPANSION FITTING DETAIL

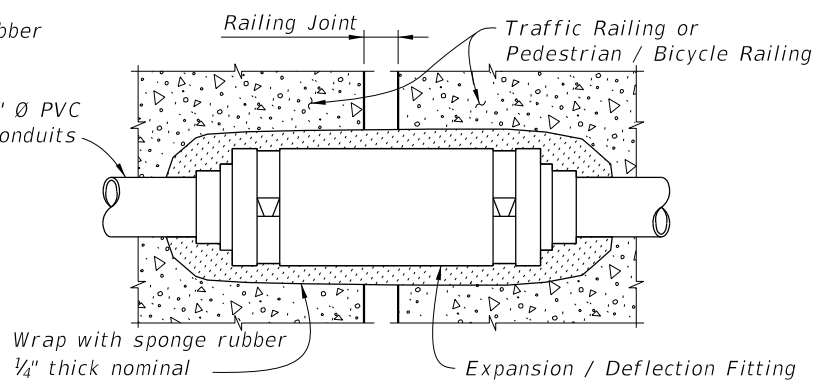

DETAIL "B" EXPANSION / DEFLECTION FITTING DETAIL (CONCRETE / CONCRETE)

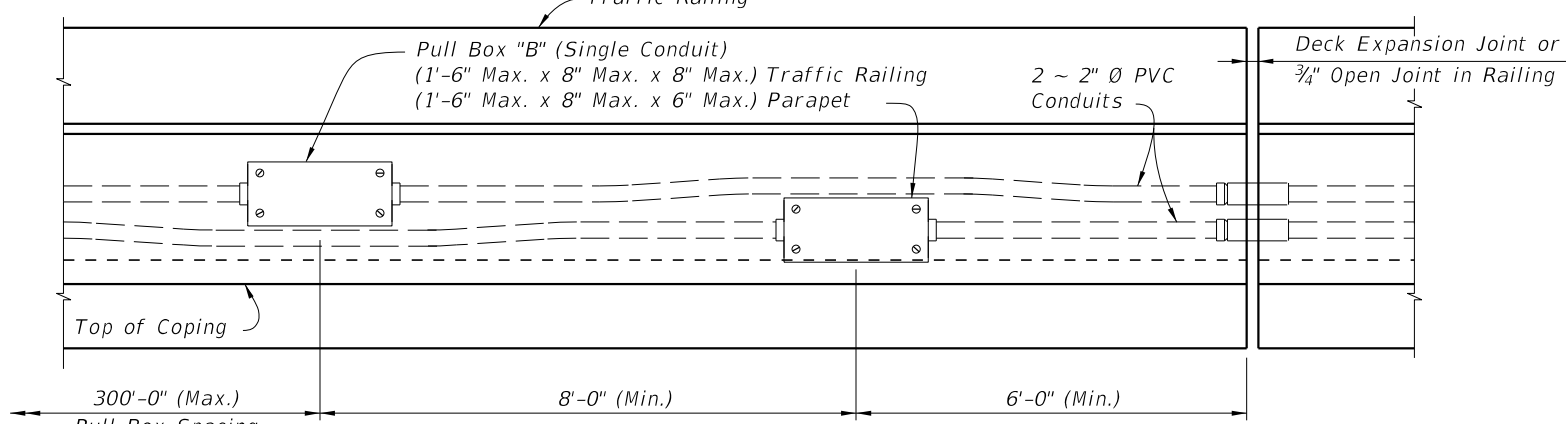

PULL BOX "B" DETAIL

CONDUIT GENERAL NOTES:

1. Furnish and install approved Conduits and Fittings in accordance with the Specifications, this Standard, and the National Electric Code (NEC) and as directed by the Engineer.
2. Furnish Schedule 80 PVC Rigid Nonmetallic Conduits in accordance with NEMA TC-2 and UL Standard 651. Furnish Fittings in accordance with NEMA TC-3 and UL Standard 514b. Conduit and Fittings must have UL labels: Conduit - on each 10-foot length; Fittings - stamped or molded on each Fitting. Connect Conduit and Fittings using solvent cement in accordance with the manufacturer's recommendations.
3. Furnish and install NEMA Type 4X non-metallic, or galvanized steel Pull Boxes sized in accordance with NEC requirements and the maximum limits shown. Provide gasketed weatherproof covers for the Pull Boxes. Permanently label the covers of the Pull Boxes to indicate the utility contained within. Letters and symbols shall be a minimum of 0.5" tall and may be stamped or molded into the Pull Box covers. Install Pull Boxes adjacent to Begin and End of Bridges, Begin and End of Retaining Walls and at additional locations as required. Omit Pull Boxes at Begin or End Retaining Walls adjacent to Bridges unless precast Traffic Railing with junction slab is used. Position Pull Box openings as shown, do not place Pull Box openings on the Traffic face of Traffic Railings.
4. Furnish and install Expansion Fittings at locations shown in the Plans. Certify that Expansion Fittings used at a given location are rated to accommodate the anticipated movement at that location: along Bridge decks - see Structures Plans, Expansion Joint Data Table; along Retaining Walls and other unspecified locations - 2" minimum.
5. Furnish and install Expansion/Deflection Fittings at locations shown in the Plans. Certify that Expansion/Deflection Fittings used at a given location are rated to accommodate a minimum rotation of 30 degrees and the anticipated movement at that location: along Bridge decks- see Structures Plans, Expansion Joint Data Table; along Retaining Walls and other unspecified locations - 0.7" minimum.
6. For all Conduit designated for future use, install, and leave in place, #12 AWG Pull Wire along the entire length of Conduit or #12 AWG Pull Wire on each End (from Traffic Railing Pull Box to in-ground Pull Box or capped End) of the Conduit with a polypropylene cord between Bridge Traffic Railing Pull Boxes in accordance with Section 630.
7. Stub out and cap the Conduit, and drive a steel pipe at the End of the Conduit as shown in this Standard. If required in the plans or by the Engineer, furnish and install in-ground Pull Boxes in accordance with Index 17700. Show location of stub out with Steel Pipe or in-ground Pull Box on As-Built plans.
8. Shift vertical Railing reinforcement symmetrically to provide 2" clearance to Pull Boxes. Space shifted vertical reinforcement at 3" centers minimum. Cut horizontal Railing reinforcement to provide 2" clearance to Pull Boxes and provide supplemental reinforcement as shown. Shift a maximum of 1" but do not cut Railing reinforcement to facilitate Conduit, Expansion Fitting and Expansion/Deflection Fitting placement. Do not bundle Conduits, or Conduits and horizontal reinforcement.
9. Unless otherwise shown in the plans, include the cost of furnishing and installing Conduit, Pull Cords and Wires, Pull Boxes, Expansion and Expansion/Deflection Fittings and all associated hardware required to complete the installation in the cost of the Traffic Railing or Pedestrian Railing (Parapet) that the Conduit is installed in.

C:\projects\standards\structures\current\year\4\release\2012\book_draft\21210-2of2.dgn
 rd960rh
 11:51:27 AM
 12/30/2011

LAST REVISION	REVISION	DESCRIPTION:		FDOT DESIGN STANDARDS FY 2012/2013	CONDUIT DETAILS	INDEX NO.	SHEET NO.
01/01/12						21210	2