



12/30/2011 11:51:43 AM rd960rh C:\projects\standards\structures\current\ready\4release\2012book\_draft\21610-1of3.dgn

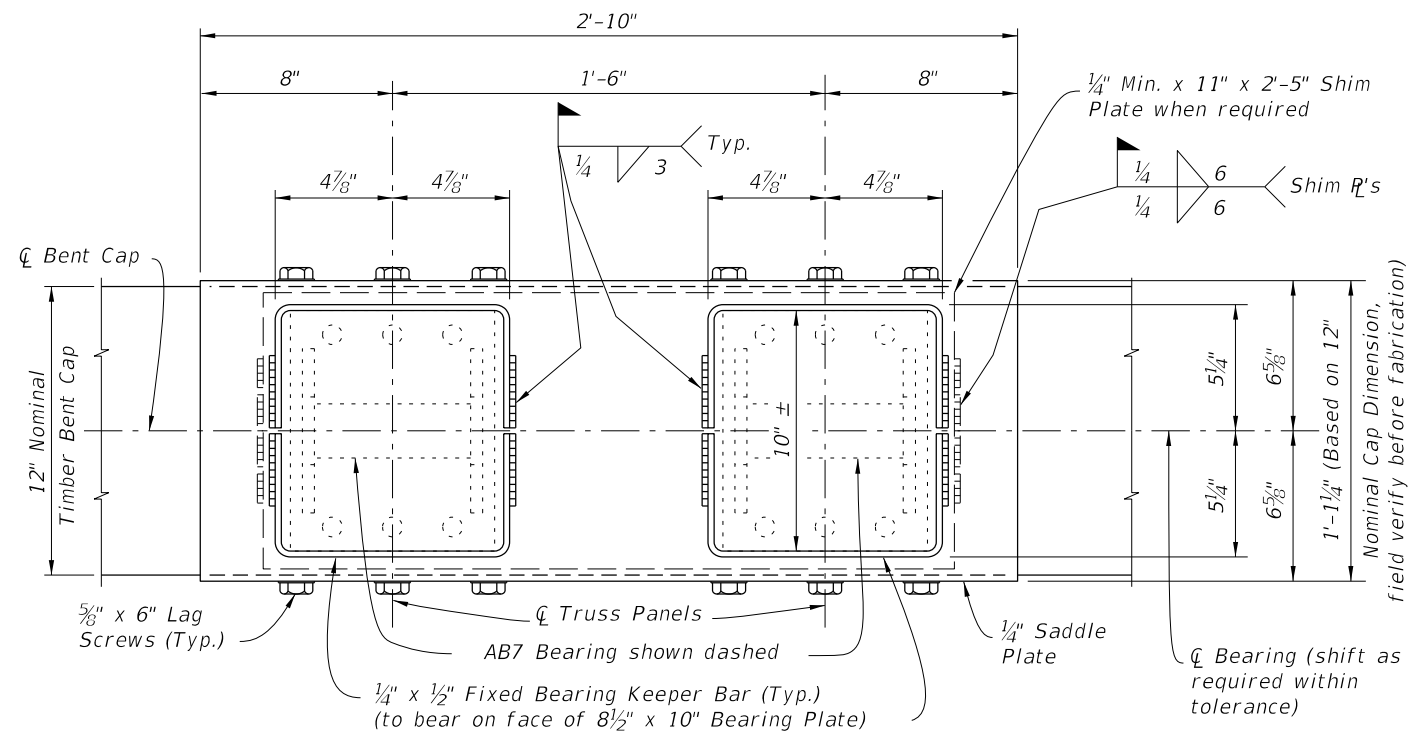


PLAN VIEW

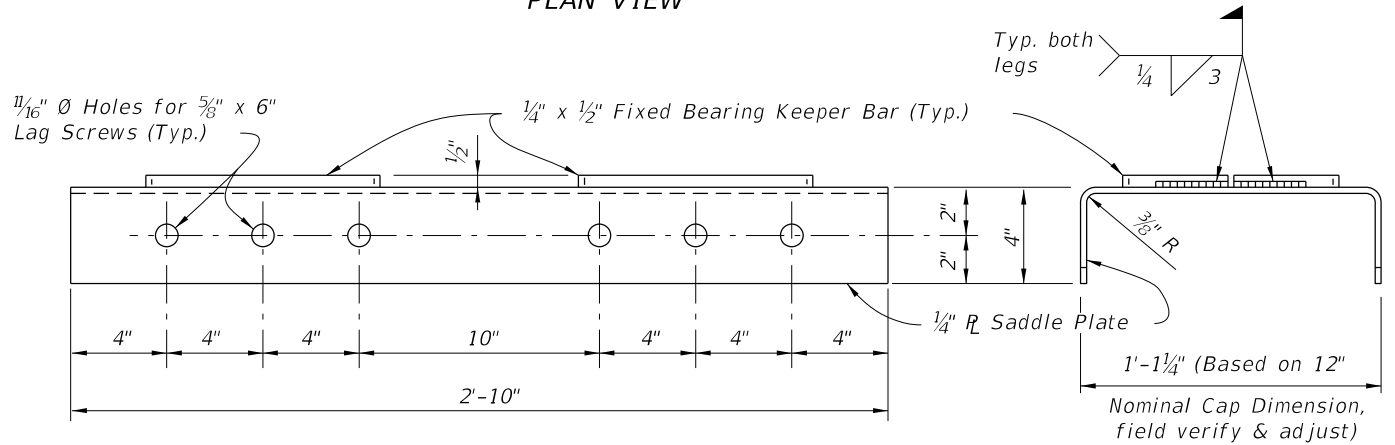


ELEVATION VIEW OF SADDLE PLATE

END VIEW

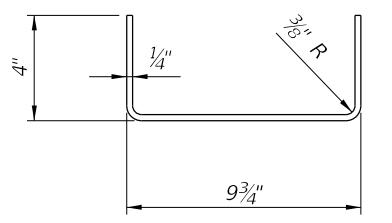


FIXED BEARING KEEPER BAR DETAIL

===== FIXED BEARING DETAILS =====

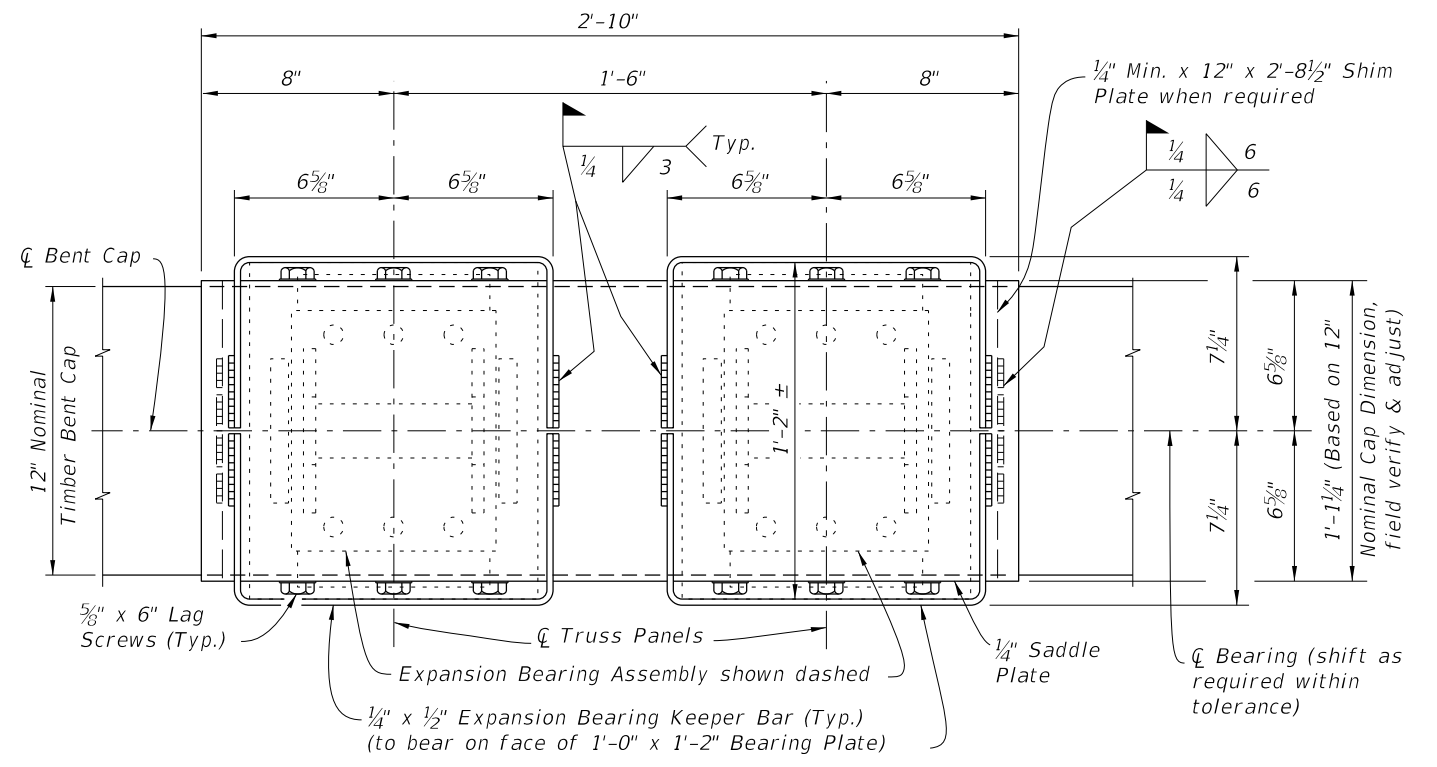


PLAN VIEW

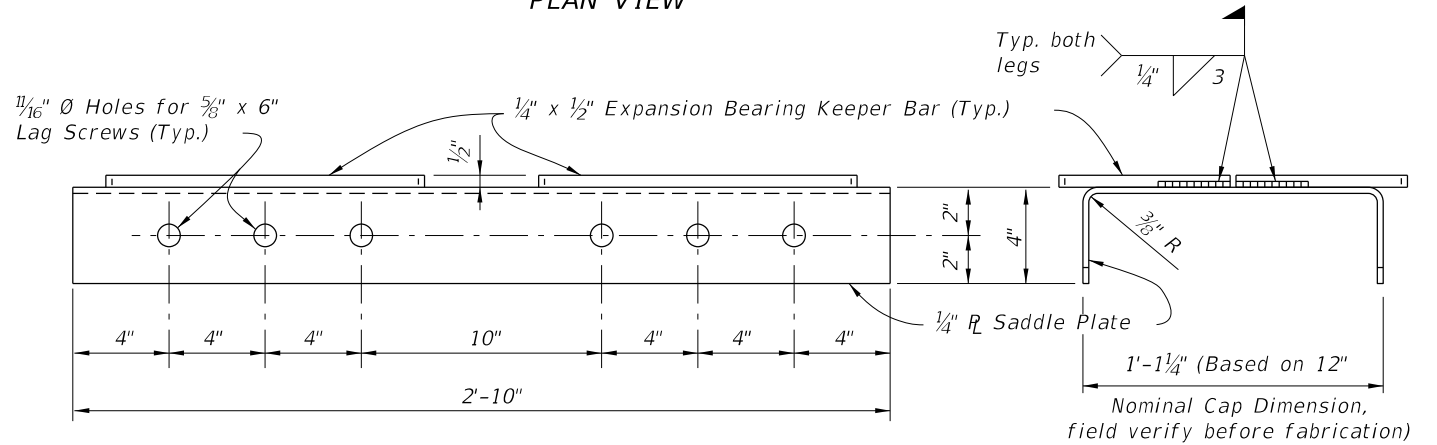


ELEVATION VIEW OF SADDLE PLATE


END VIEW

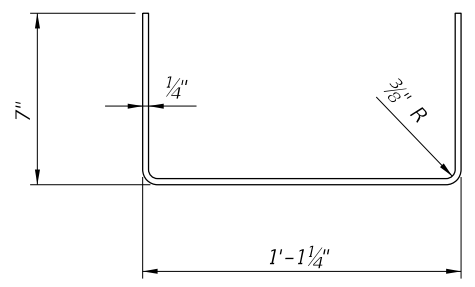


EXPANSION BEARING KEEPER BAR DETAIL

===== EXPANSION BEARING DETAILS =====

LAST REVISION	REVISION	DESCRIPTION:	 <b>FDOT DESIGN STANDARDS</b> FY 2012/2013	<b>TEMPORARY DETOUR BRIDGE DETAILS -</b> <b>TIMBER PILE FOUNDATIONS</b>	INDEX NO.	SHEET NO.
07/01/06					21610	1

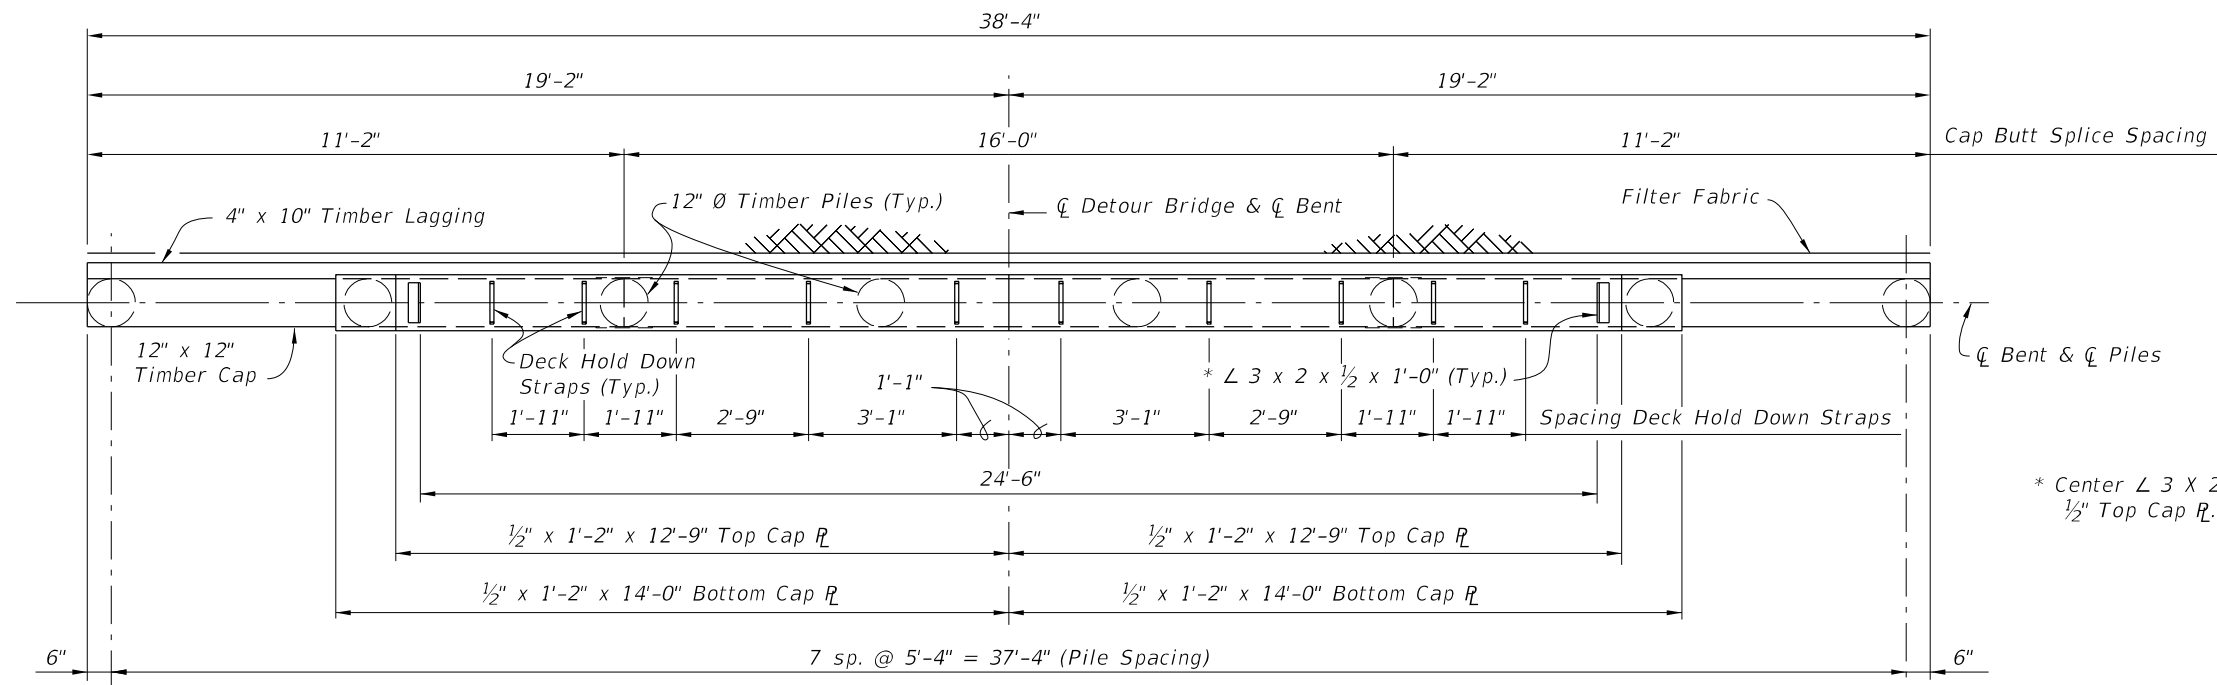

PLAN VIEW

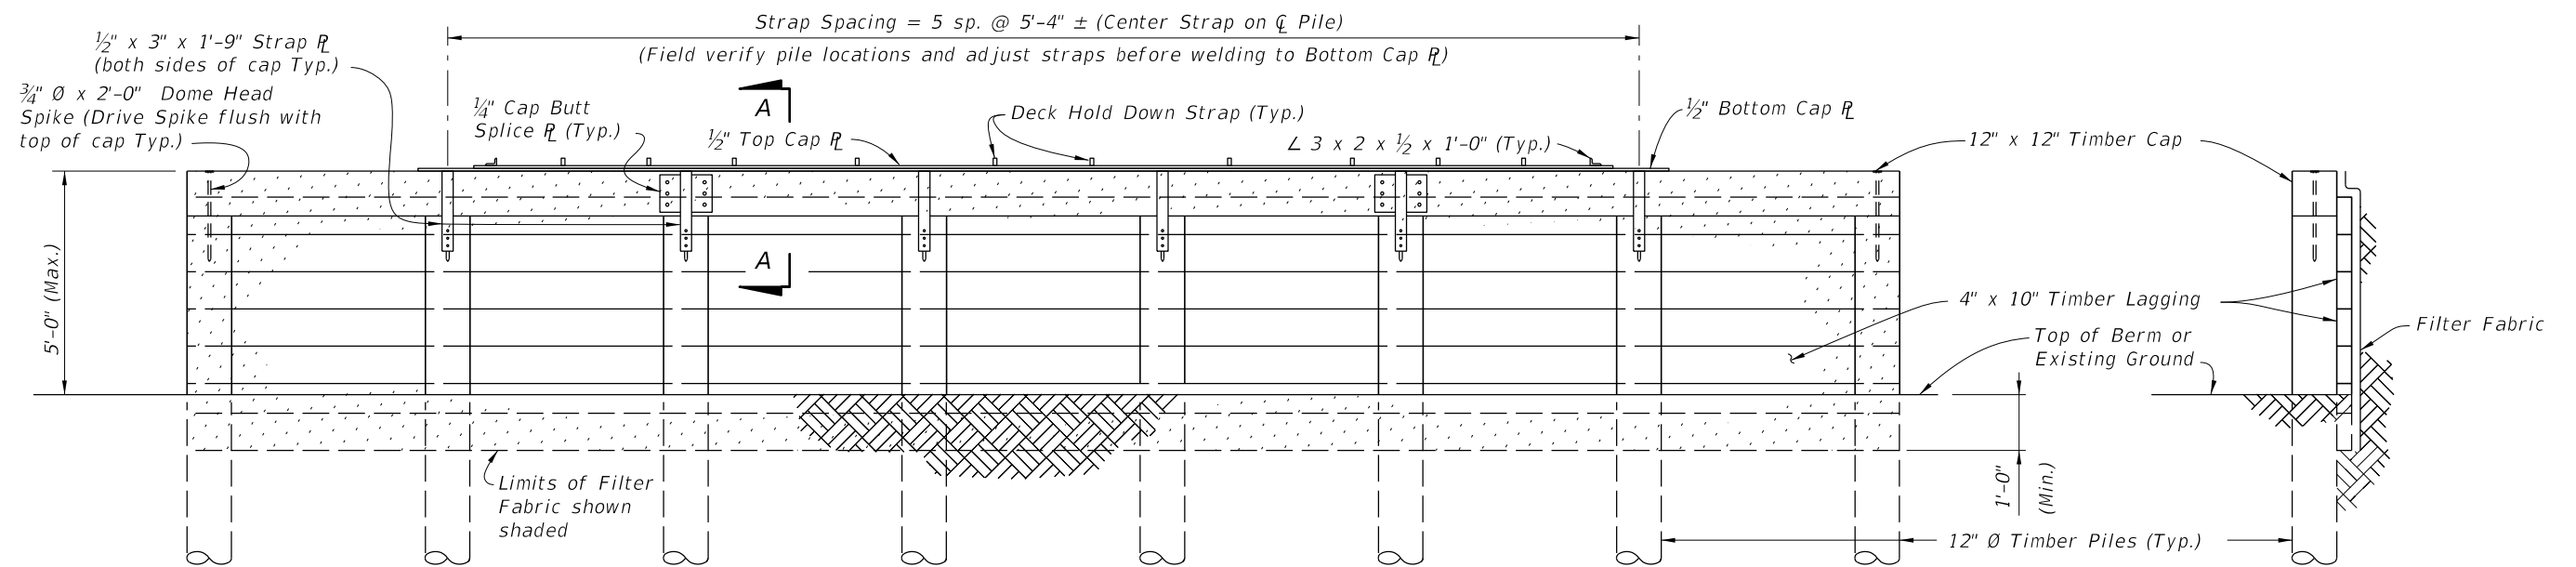

ELEVATION VIEW


END VIEW

BACKWALL BENT DETAILS

12/30/2011 11:51:43 AM rd960/h C:\projects\standards\structures\current\read\4release\2012book\_draft\21610-2of3.dgn

LAST REVISION	DESCRIPTION:	 <b>FDOT DESIGN STANDARDS</b> FY 2012/2013	<b>TEMPORARY DETOUR BRIDGE DETAILS -</b> <b>TIMBER PILE FOUNDATIONS</b>	INDEX NO.	SHEET NO.
07/01/06				21610	2


12/30/2011 11:51:44 AM rd960rh C:\projects\standards\structures\current\ready\4release\2012book\_drafter\21610-3of3.dgn

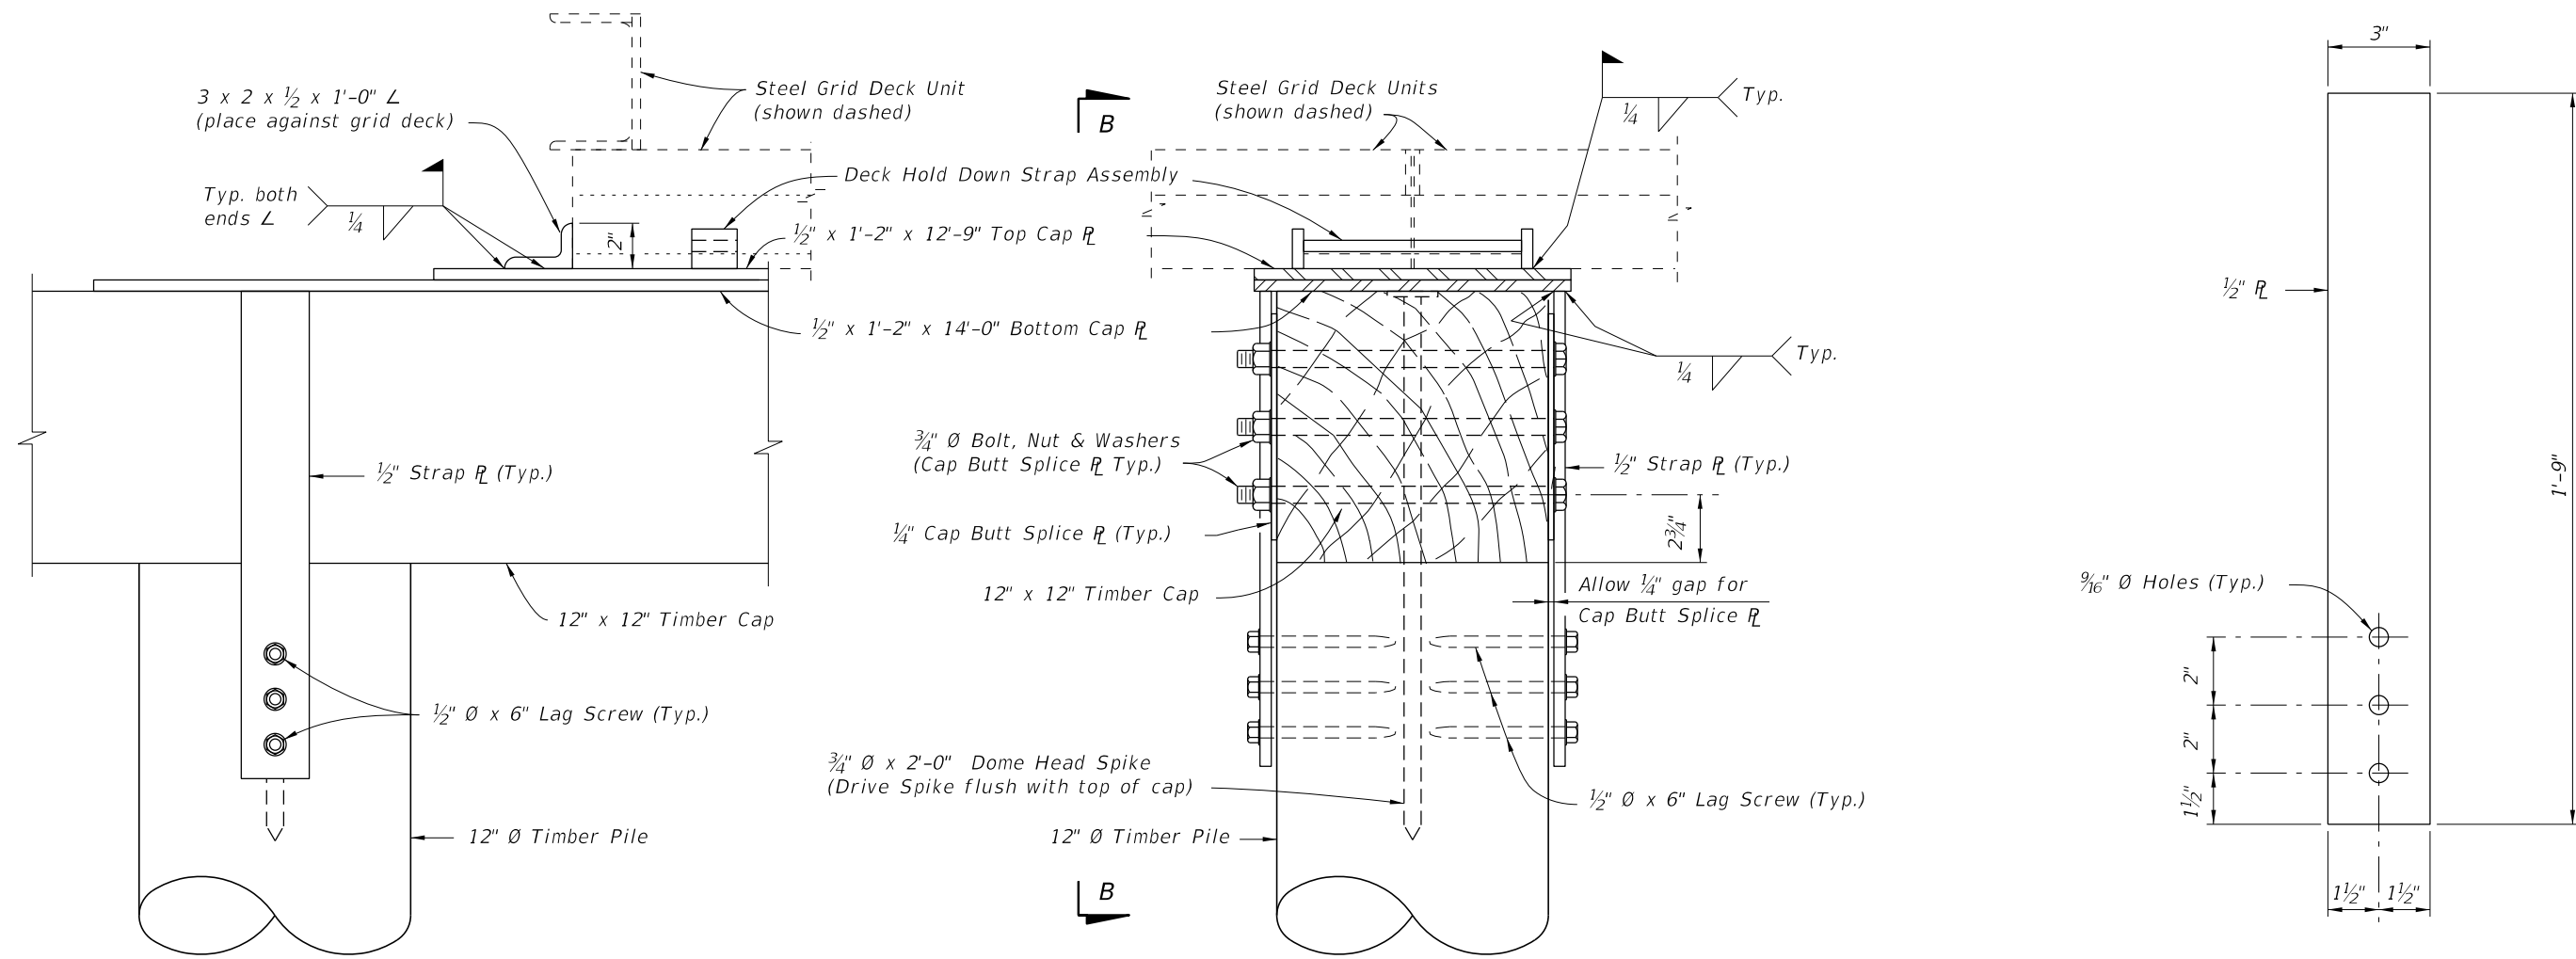


VIEW B-B  
(SHOWING END OF CAP PLATES)

SECTION A-A

STRAP PLATE DETAIL

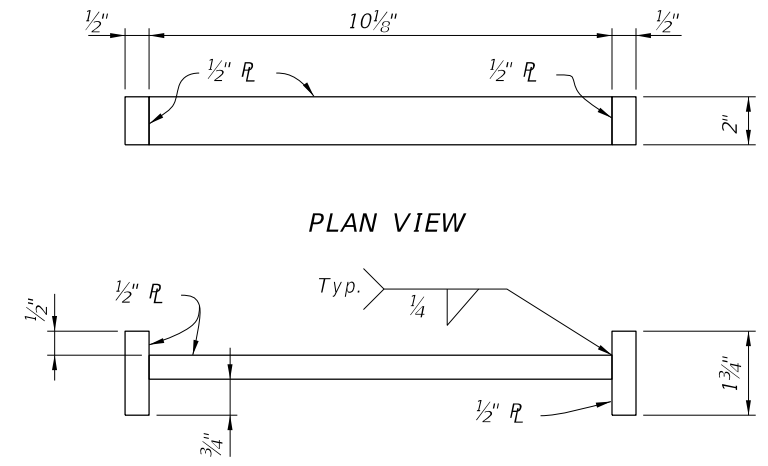

PLAN VIEW  
ELEVATION VIEW  
HOLD DOWN STRAP ASSEMBLY DETAIL

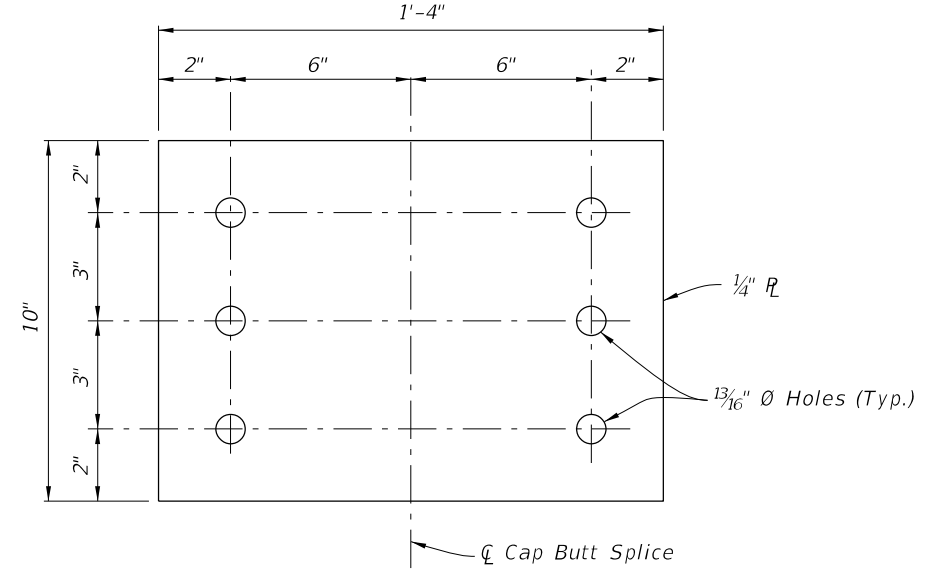

CAP BUTT SPLICE PLATE DETAIL

BACKWALL BENT DETAILS

LAST REVISION	REVISION	DESCRIPTION:		<b>FDOT DESIGN STANDARDS</b> FY 2012/2013	<b>TEMPORARY DETOUR BRIDGE DETAILS -</b> <b>TIMBER PILE FOUNDATIONS</b>	INDEX NO.	SHEET NO.
07/01/06						21610	3