
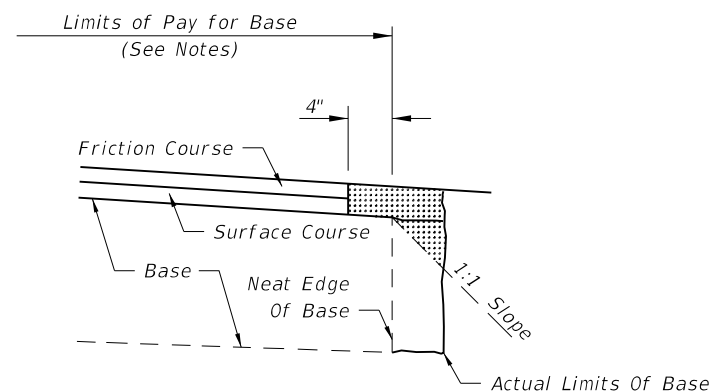


C:\projects\standards\roadway\00500-s\00506-01.dgn
 r0960rh
 10/23/25 AM
 6/28/2012

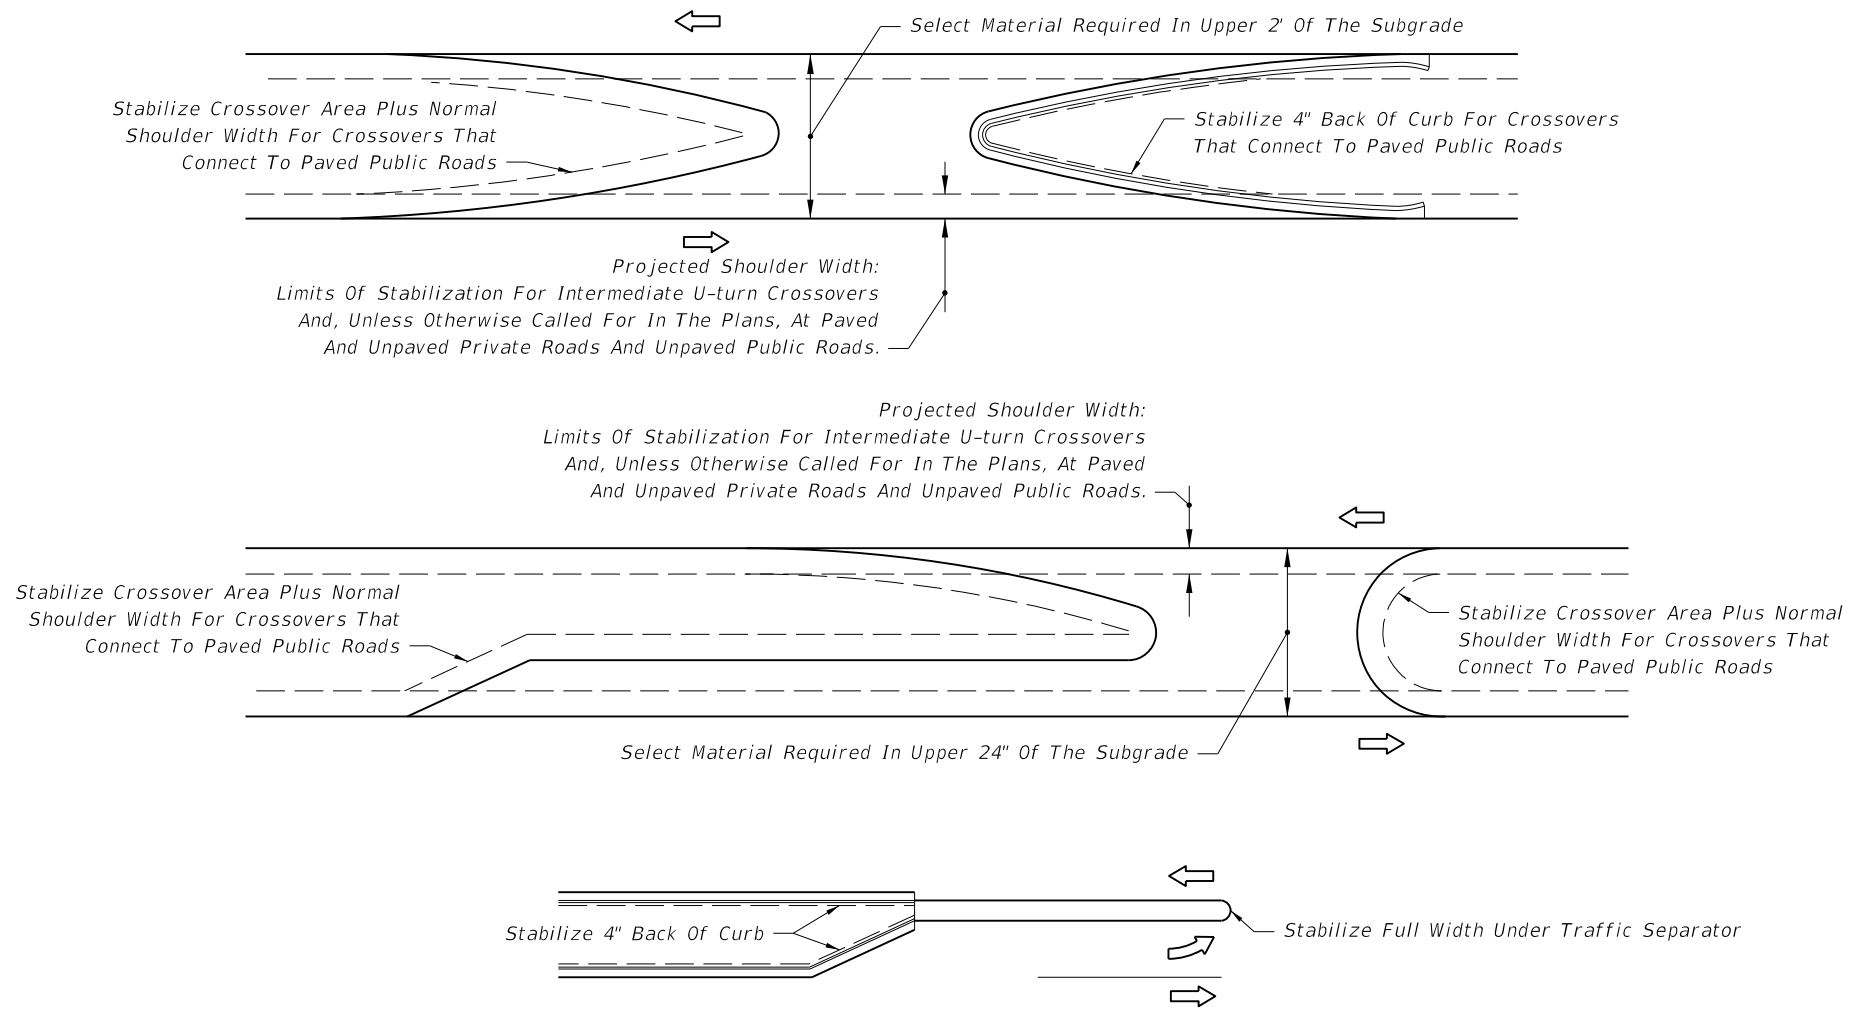

NOTES

1. All material in the shaded area is excess base to be removed.
2. The cost for removal of excess base material shall be included in the contract unit price for base.
3. Payment for base shall be calculated using normal width.

REMOVAL OF EXCESS BASE MATERIAL

NOTES

1. When the median has curb or curb and gutter, stabilize 4" back of curb.
2. When the median has shoulder with no curb or curb and gutter, stabilize to normal shoulder width.
3. See the details above for stabilizing requirements at crossroads.
4. Stabilize entire area under all paved traffic islands.
5. Stabilize full width under all traffic separators.
6. Select material as defined on Index No. 505. For minor collectors and local facilities the depth of select material thickness may be reduced from 24" to 18".

MEDIAN STABILIZING DETAILS

LAST REVISION	00	DESCRIPTION:	 FDOT DESIGN STANDARDS 2013	MISCELLANEOUS EARTHWORK DETAILS	INDEX NO.	SHEET NO.
					506	1