


PLAN (BRIDGE MOUNTED RAILING/SOUND BARRIER SHOWN, WALL OR FOOTING MOUNTED RAILING/SOUND BARRIER SIMILAR) (Reinforcing Steel not shown for clarity)

CROSS REFERENCE:
 For Detail "B" and V-Groove Lettering Detail see Sheet 2.
 For Section A-A see Sheet 4.
 For Section C-C and Detail "A" see Sheet 5.
 For Wall mounted Railing/Sound Barrier Details see Index No. 5212.
 For Footing mounted Railing/Sound Barrier Details see Index Nos. 5213 (T-Shaped), 5214 (L-Shaped) or 5215 (Trench).

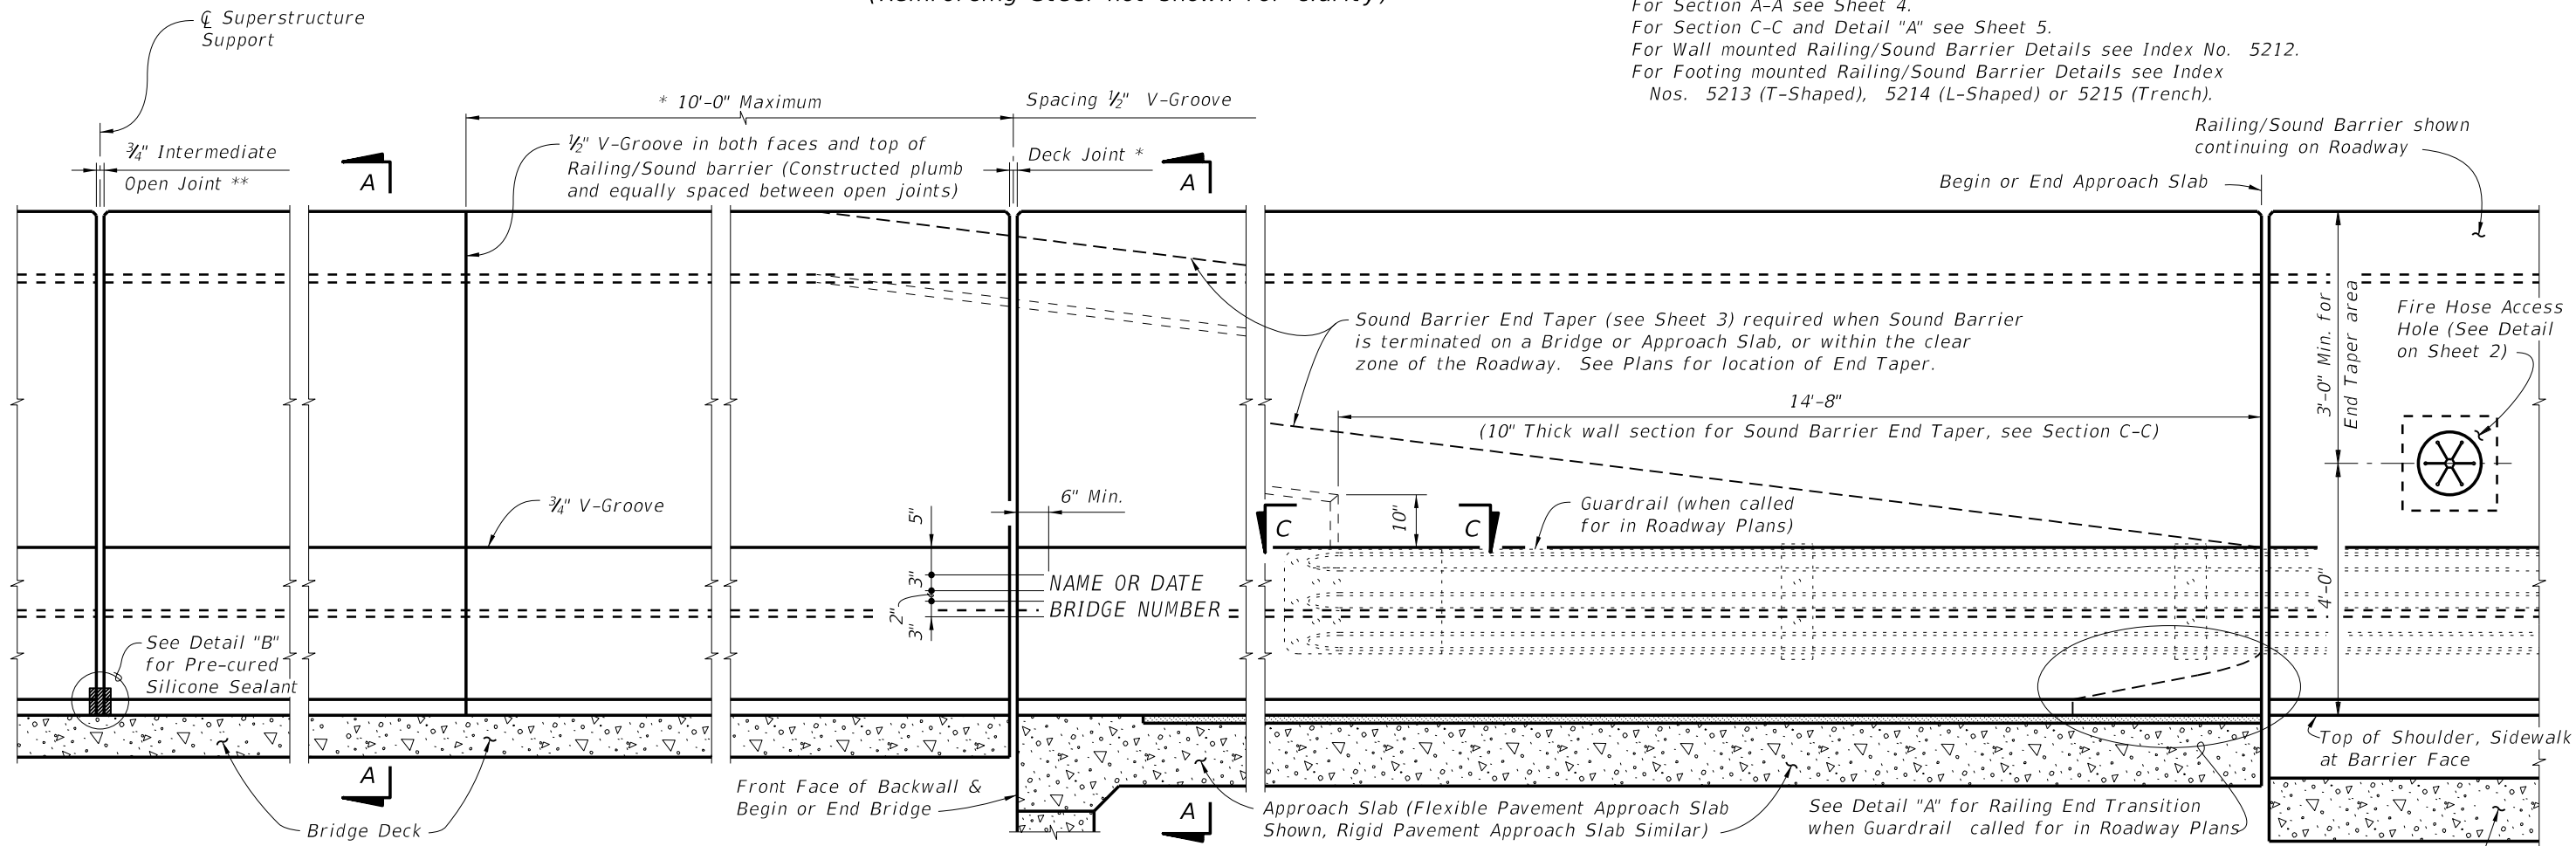

ELEVATION OF INSIDE FACE OF RAILING/SOUND BARRIER (BRIDGE MOUNTED RAILING/SOUND BARRIER SHOWN, WALL OR FOOTING MOUNTED RAILING/SOUND BARRIER SIMILAR) (Reinforcing Steel not shown for clarity)

T-Shaped Spread Footing Shown, L-Shaped Spread Footing, Trench Footing Similar and Junction Slab similar

* On Bridges see Superstructure and Approach Slab Sheets for actual dimensions and joint orientation. Open Railing/Sound Barrier Joints at Deck Expansion Joint locations shall match the dimensions of the Deck Joint. For treatment of Railing/Sound Barrier walls on skewed bridges see Index No. 420. Deck Joint at Begin Bridge or End Bridge shown, Deck Joint at ϕ Pier or Intermediate Bent, Junction Slab or Footing similar.

** $\frac{3}{4}$ " Intermediate Open Joints shall be constructed plumb and provided at :
 (1) - Superstructure supports where slab is continuous.
 (2) - Construction Joints for Junction Slabs and Footings.

C:\p\projects\standards\structures\2013book\05210-1of5.dgn
 rd960rh
 11:43:42 AM
 6/29/2012

| | | | | | |
|---------------|--------------|--|--|-----------|-----------|
| LAST REVISION | DESCRIPTION: |  FDOT DESIGN STANDARDS 2013 | TRAFFIC RAILING/SOUND BARRIER (8'-0") | INDEX NO. | SHEET NO. |
| 01/01/11 | REVISION | | | 5210 | 1 |

TRAFFIC RAILING/SOUND BARRIER NOTES

This railing has been structurally evaluated to be equivalent or greater in strength to a safety shape/sound barrier combination railing which has been crash tested to NCHRP Report 350 TL-4 Criteria. The Transverse Design Force for the design of bridge deck overhang shall be 54 kips applied horizontally at 3'-6" height above the deck.

CONSTRUCTION REQUIREMENTS : The Traffic Railing/Sound Barrier and joints shall be constructed plumb, they shall not be constructed perpendicular to the roadway surface. Slip forming is not permitted.


CONCRETE AND REINFORCING STEEL : For Railing/Sound Barrier on bridges see General Notes. For Wall and Footing mounted Railing/Sound Barrier, concrete shall be Class II for slightly aggressive environments and Class IV for moderately or extremely aggressive environments. All reinforcing steel shall be Grade 60.

NAME, DATE AND BRIDGE NUMBER : For Railing/Sound Barrier on bridges, the Name and Bridge Number shall be placed on the Traffic Railing so as to be seen on the driver's right side when approaching the bridge. The Date shall be placed on the driver's left side when approaching the bridge. The Name shall be as shown in the General Notes in the Structures Plans. The Date shall be the year the bridge is completed. For a widening when the existing railing is removed, use both the existing date and the year of the widening. Black plastic letters and figures 3" in height may be used, as approved by the Engineer, in lieu of the letters and figures formed by 3/8" V-Grooves. V-Grooves shall be formed by preformed letters and figures.

MARKERS : For Railing/Sound Barrier on bridges, Elevation Markers shall be placed on top of the Traffic Railing/Sound Barrier or Bridge Deck at the end bents as directed by the Engineer. Markers are to be furnished by the Florida Department of Transportation and installed by the Contractor. The cost of installing the markers shall be included in the Contract Unit Price for the Railing/Sound Barrier.


REFLECTIVE RAILING MARKERS : Reflective Railing Markers shall meet Specification Section 993. Install markers 2'-4" above the riding surface at the spacing shown in the table below. Reflector color (white or yellow) shall match the color of the near edgeline. The cost of the reflective markers shall be included in the Contract Unit Price for the Traffic Railing/Sound Barrier.

| REFLECTIVE RAILING MARKER SPACING | |
|---|---------------|
| Distance - Edge of Travel Lane to Face of Railing | Spacing (Ft.) |
| < 4' | 40' |
| 4' to 8' | 80' |
| > than 8' | None Required |

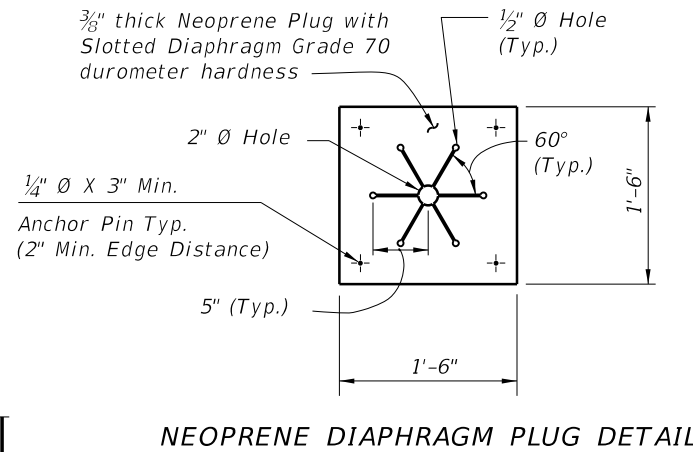

INTERMEDIATE JOINT SEAL NOTES:


- At Intermediate Open Joints, seal the lower 6" portion of the open joint with Pre-cured Silicone Sealant in accordance with Specification Section 932.
- Apply sealant prior to any Class V finish coating and remove all curing compound and loose material from the surface prior to application of bonding agent.
- The cost of the Pre-cured Silicone Sealant shall be included in the Contract Unit Price for the Traffic Railing.

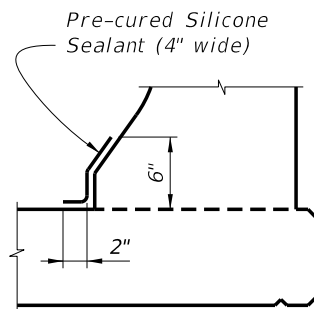

DETAIL "B" - SECTION AT INTERMEDIATE OPEN JOINT

| ESTIMATED TRAFFIC RAILING/SOUND BARRIER QUANTITIES | | |
|--|-------|----------|
| ITEM | UNIT | QUANTITY |
| Concrete (Railing) | CY/LF | 0.104 |
| Concrete (Sound Barrier) | CY/LF | 0.145 |
| Reinforcing Steel (Typical) | LB/LF | 78.57 |
| Additional Reinf. @ Open Joint | LB | 430.24 |

(The above quantities are based on the bridge mounted typical section, 2% deck cross slope and railing on low side of deck.)

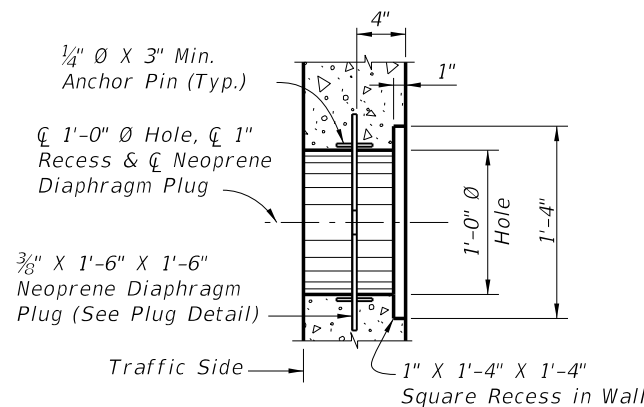


TYPICAL SECTION FIRE HOSE ACCESS DETAIL


NOTE: Fire hose access holes are required at or near fire hydrant locations. Field cut reinforcement as required to maintain 2" minimum cover at access holes. Locate fire hose access holes a minimum of 10'-0" from 3/4" open joints when possible.

REINFORCING STEEL BENDING DIAGRAMS


| BILL OF REINFORCING STEEL | | | BRIDGE CROSS-SLOPE | | LOW GUTTER | | HIGH GUTTER | |
|---------------------------|------|-----------|--------------------|-----|------------|-----|-------------|-----|
| MARK | SIZE | LENGTH | ØA | ØB | ØA | ØB | ØA | ØB |
| P | 5 | 5'-7" | 90° | 90° | 90° | 90° | 90° | 90° |
| R | 5 | 7'-9" | 93° | 87° | 87° | 93° | 93° | 93° |
| S1 | 5 | As Req'd. | 96° | 84° | 84° | 96° | 96° | 96° |
| S2 | 5 | 7'-3" | 90° | 90° | 90° | 90° | 90° | 90° |
| V (Bridge and Wall) | 5 | 5'-1" | | | | | | |
| V (Footing) | 5 | 7'-7" | | | | | | |

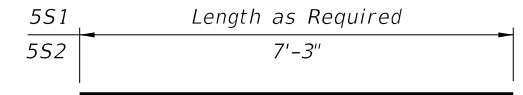


BARS 5S1 & 5S2

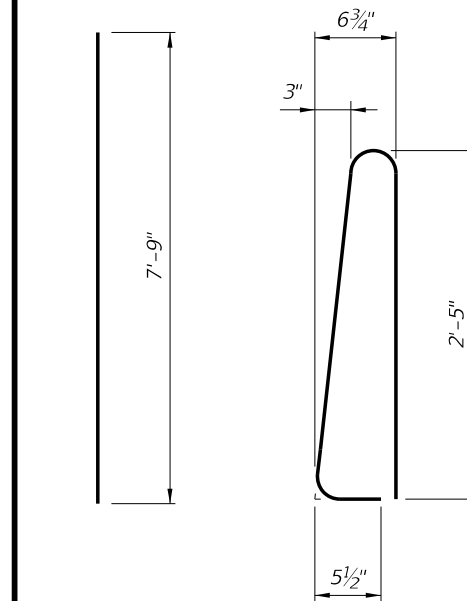

BAR 5R
(Field Cut for End Taper)

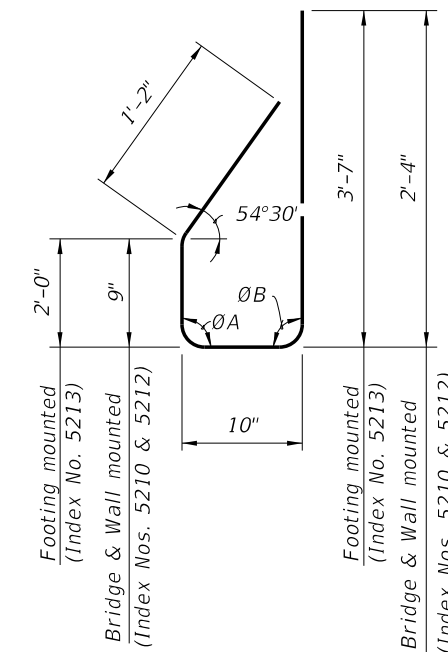


STIRRUP BAR 5P

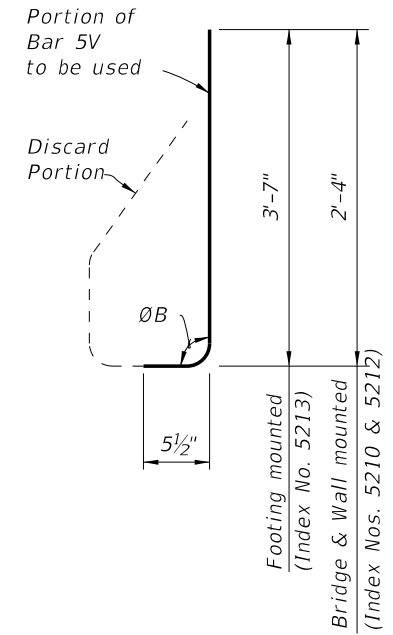

END STIRRUP BAR 5V
To Be Field Cut (One Required per Railing End Transition)

REINFORCING STEEL NOTES:

- All bar dimensions in the bending diagrams are out to out.
- All reinforcing steel at the open joints shall have a 2" minimum cover.
- Bars 5S1 may be continuous or spliced at the construction joints. Lap splices for Bars 5S1 shall be a minimum of 2'-2".
- The Contractor may use Welded Wire Reinforcement when approved by the Engineer. Welded Wire Reinforcement shall conform to ASTM A 497.
- Bars 5R shall be one continuous bar. No mechanical couplers or lap splices are permitted.
- See Index Nos. 5214 and 5215 for Bars 5V and 5T in L-shaped and Trench footings.

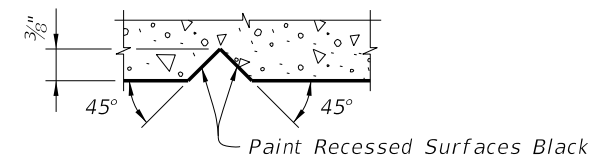


SECTION THRU RECESSED "V" GROOVE TO FORM INSCRIBED LETTERS AND FIGURES


CROSS REFERENCE:
For locations of Detail "B", see Sheet 1.

C:\projects\standards\structures\2013book\05210-2of5.dgn 6/28/2012 11:43:45 AM rd960rh

C:\projects\standards\structures\2013book\05210-3of5.dgn
 rd960rh
 11:43:48 AM
 6/29/2012

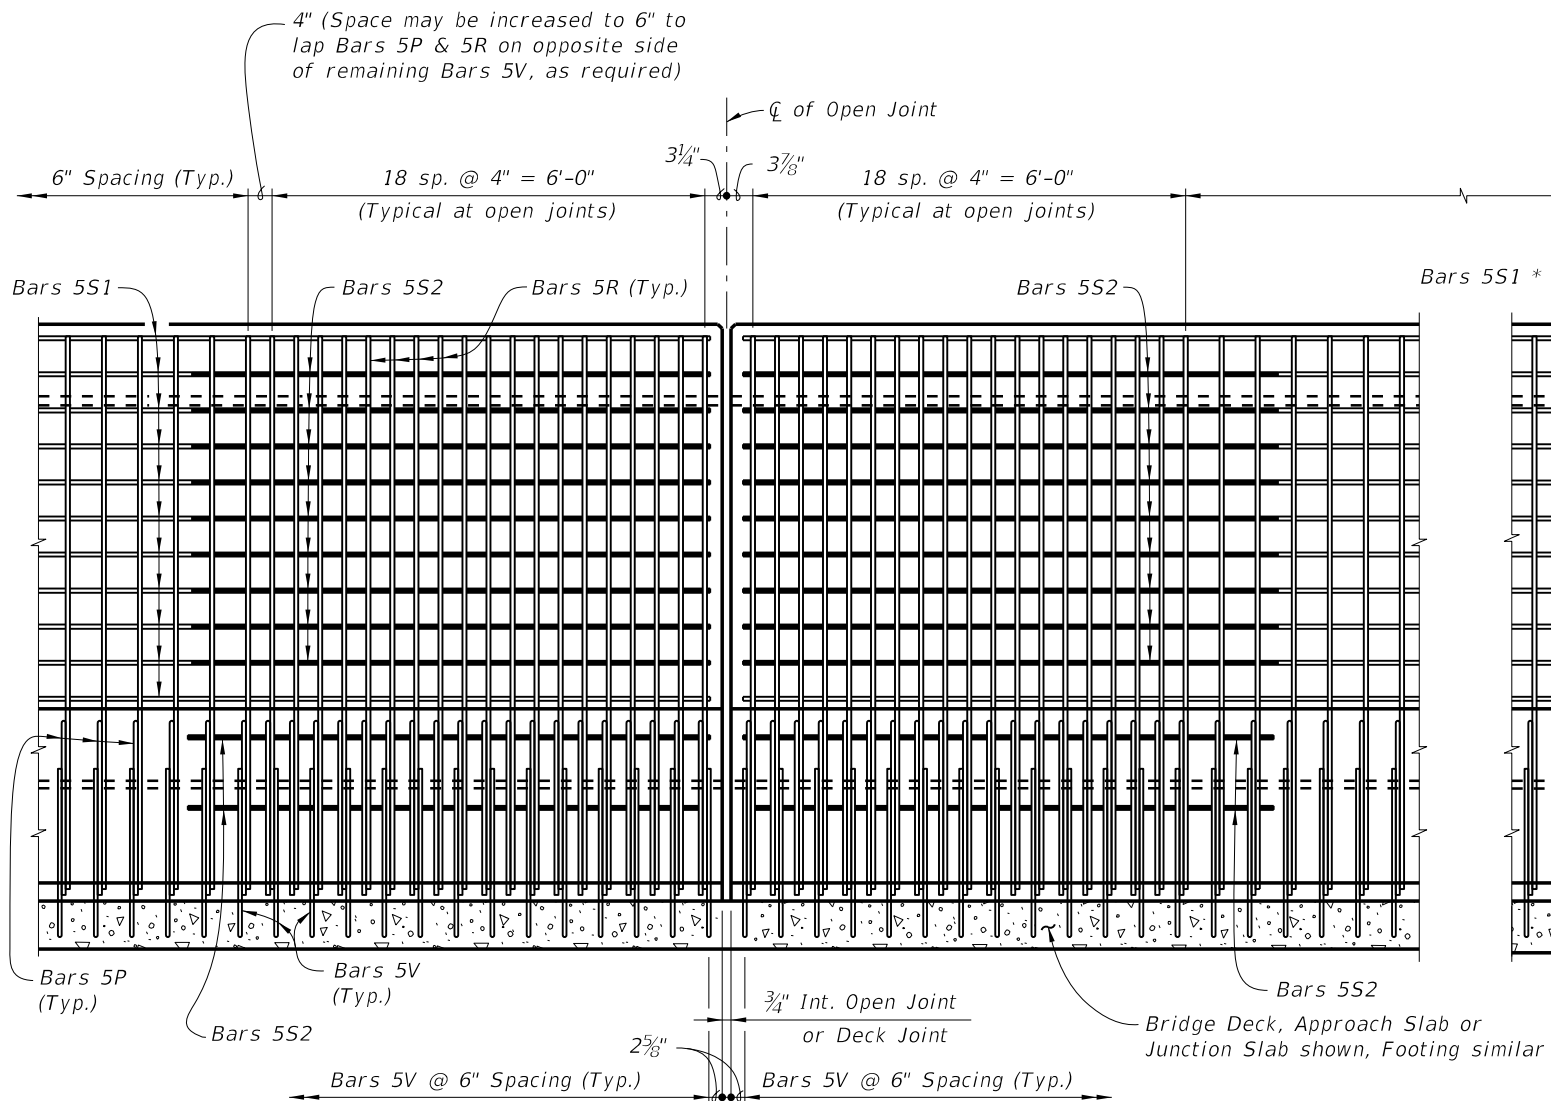

**ELEVATION OF RAILING/SOUND BARRIER REINFORCING STEEL
 (INTERMEDIATE OPEN JOINT SHOWN, DECK JOINT SIMILAR)
 (Bars 5S1 in Barrier not shown for clarity)**

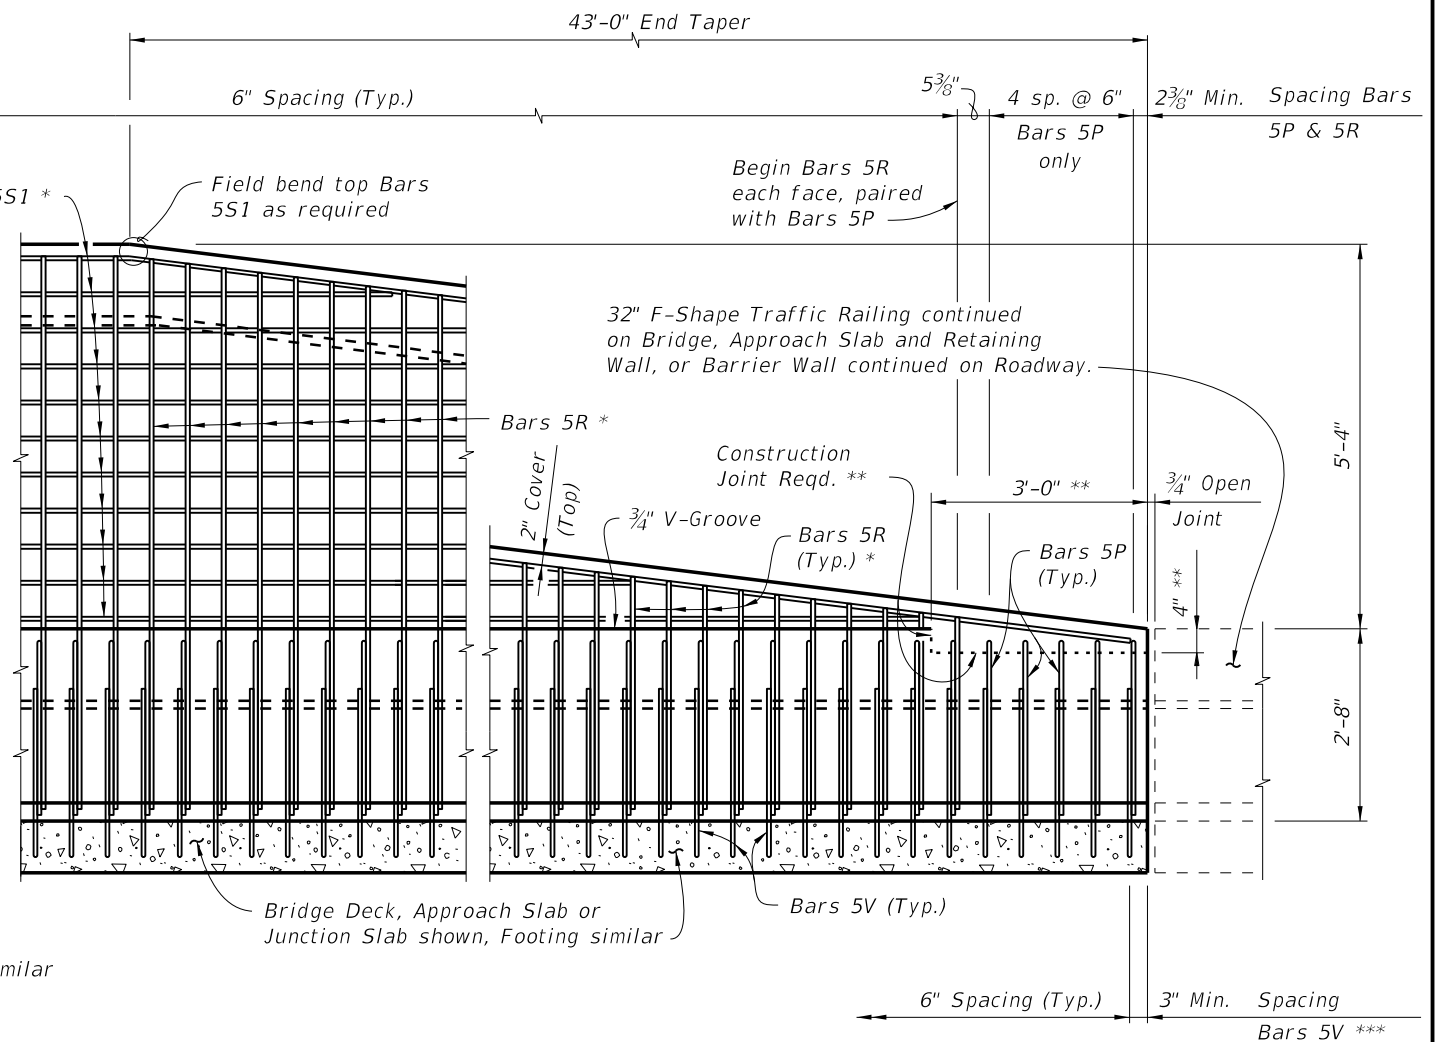


**ELEVATION OF RAILING/SOUND BARRIER END TAPER (ADJACENT TO TRAFFIC RAILING
 SHOWN, GUARDRAIL ATTACHMENT SIMILAR SEE DETAIL "A", SHEET 5)
 (Bars 5S1 in Railing not shown for clarity)**

NOTES:

- * Field Cut Bars 5R & 5S1 to maintain clearance.
- ** Terminate 3/4" V-groove at construction joint & cast top of railing with End Taper.
- *** Bar spacing shown for Bars 5V applies only to bridge mounted Railing/Sound Barrier. See Index No. 5212 for spacing of Bars 5V in junction slabs and Index Nos. 5213 (T-Shaped), 5214 (L-Shaped) or 5215 (Trench) for Bars 5V spacing in footings.

| | | | | | | |
|---------------|----------|--------------|---------------------------------------|--|-----------|-----------|
| LAST REVISION | 07/01/07 | DESCRIPTION: | FDOT DESIGN STANDARDS 2013 | TRAFFIC RAILING/SOUND BARRIER (8'-0") | INDEX NO. | SHEET NO. |
| | | | | | 5210 | 3 |

C:\projects\standards\structures\2013book\05210-4of5.dgn
 r0960rh
 11:43:51 AM
 6/29/2012

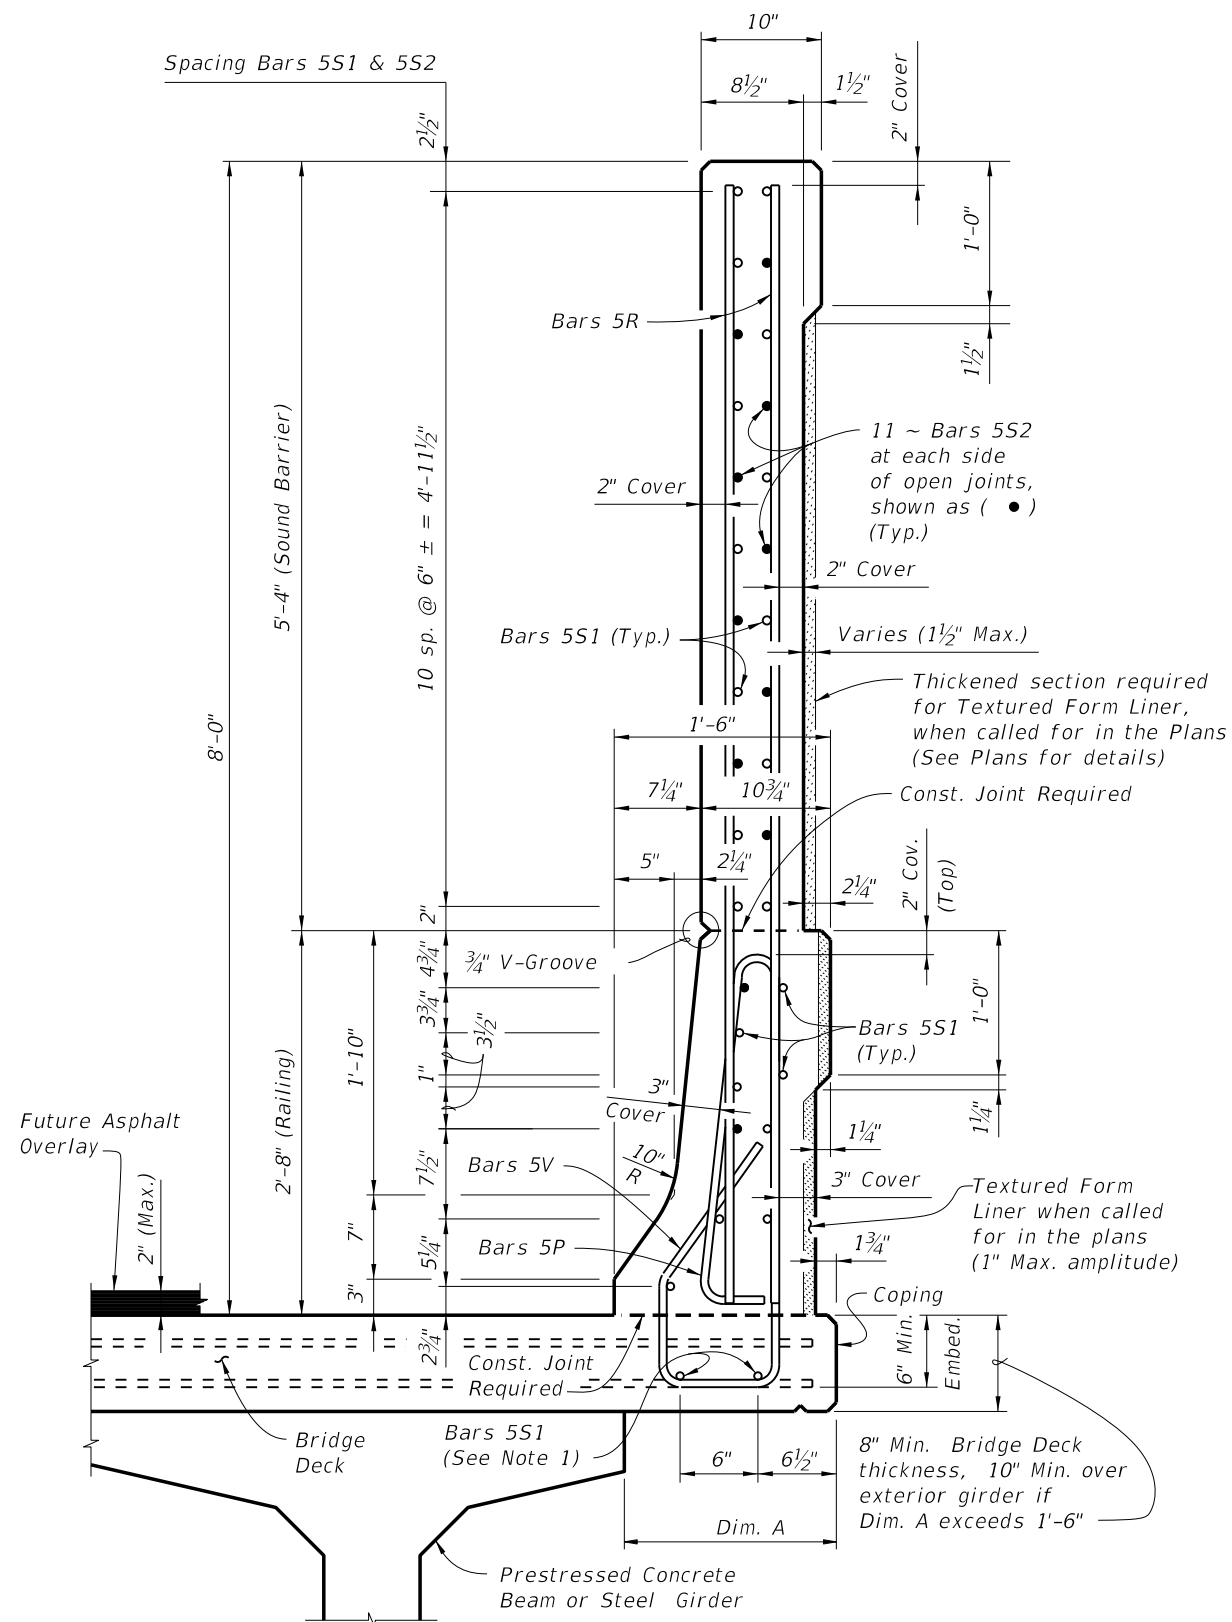


SECTION A-A
TYPICAL SECTION THRU TRAFFIC RAILING/SOUND BARRIER
 (Section Thru Bridge Deck Shown, Section Thru Approach Slab, Junction Slab or Footing Similar)

NOTES:


- Bottom Bars 5S1 and End Bar 5V are not present in L-Shaped (Index No. 5214) or Trench (Index No. 5215) Footings. For Bridge Mounted installations, see the Superstructure Sheets for Deck Steel. Omit Bars 5S1 if not specifically shown on the Superstructure Sheets.

CROSS REFERENCE:
 For locations of Section A-A see Sheet 1.
 For location of View B-B, see Sheet 5.

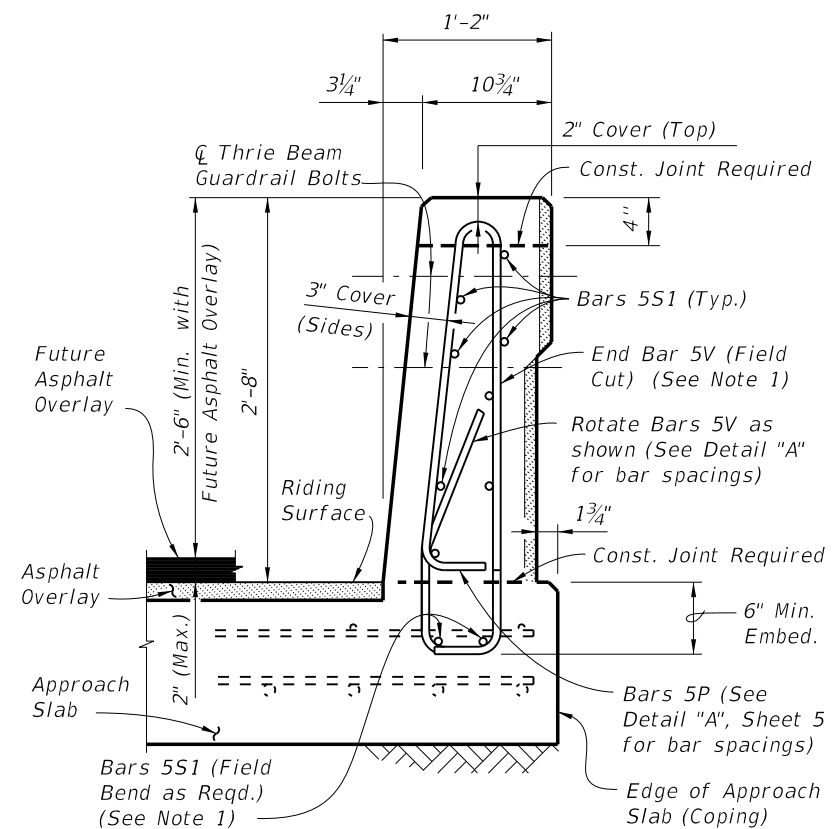


VIEW B-B
END VIEW OF RAILING END TRANSITION FOR GUARDRAIL ATTACHMENT AT END OF APPROACH SLAB
 (Flexible Pavement Approach Slab Shown, Rigid Pavement Approach Slab, Junction Slab or Footing Similar)

| | | | | | |
|----------------------------------|--------------------------|---|--|--------------------------|-----------------------|
| LAST REVISION 01/01/11 | DESCRIPTION: REVISION |  FDOT DESIGN STANDARDS 2013 | TRAFFIC RAILING/SOUND BARRIER (8'-0") | INDEX NO. 5210 | SHEET NO. 4 |
|----------------------------------|--------------------------|---|--|--------------------------|-----------------------|

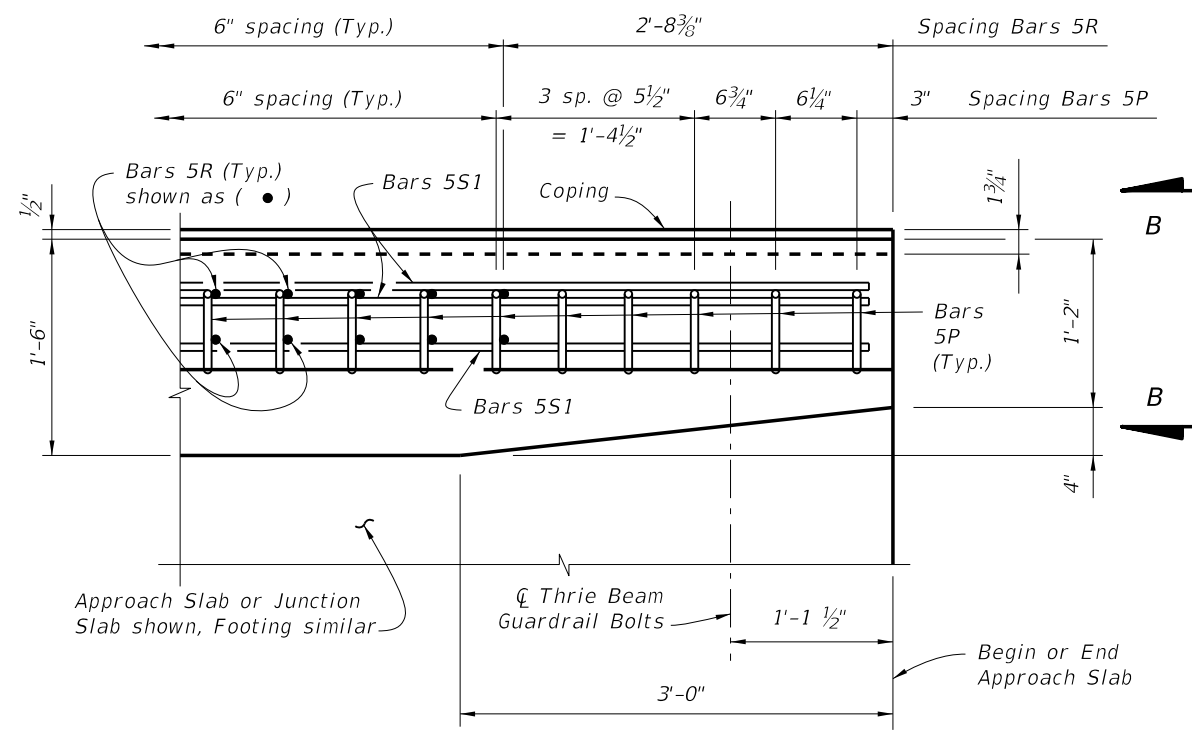

PLAN - RAILING END TRANSITION
 (Showing Bars 5P, 5R, and Bars 5S1) (Bars 5V,
 Soundwall & Reinforcement not shown for Clarity)

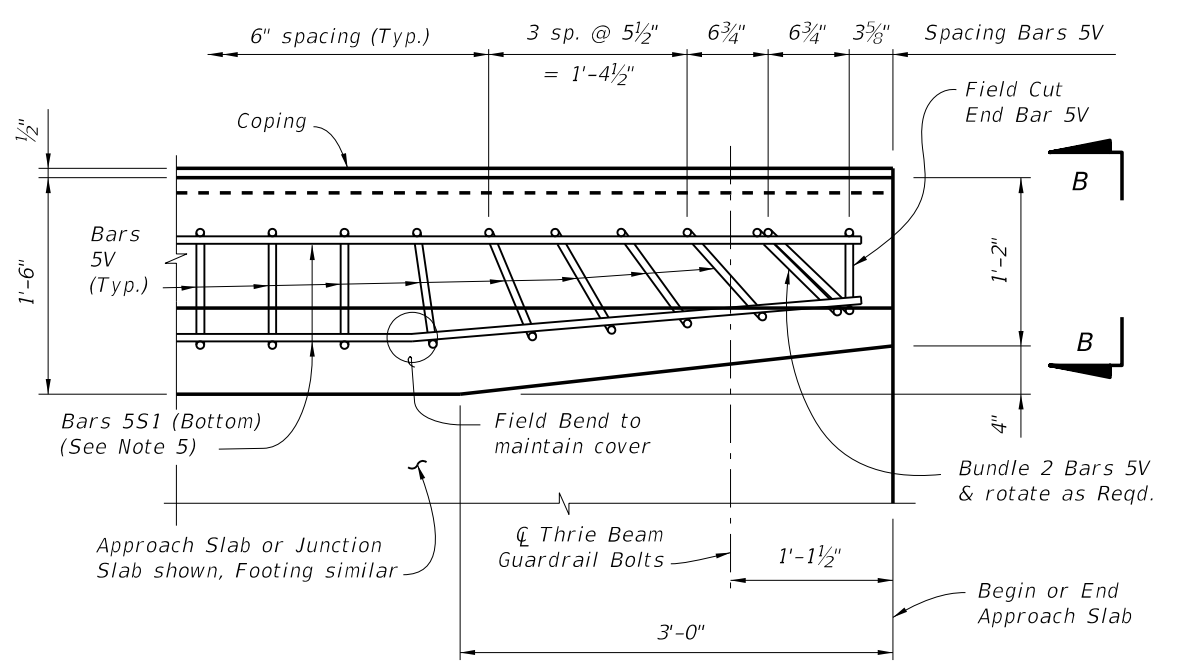


PLAN - RAILING END TRANSITION
 (Showing Bars 5V and Bars 5S1) (Bars 5P, 5R,
 Soundwall & Reinforcement not shown for Clarity)

DETAIL "A"

DETAIL "A" NOTES:

1. Rotate Bars 5P & 5V in Railing End Transition to maintain cover. Begin placing Railing Bars 5P and 5V at the railing end and proceed toward the guardrail (thrie beam) terminal connector to ensure placement of guardrail bolt holes. Pair Bars 5R with Bars 5P as shown. Clearance of Bars 5P, 5R & 5V to guardrail bolt holes shall be checked to prevent cutting of bars if holes are to be drilled. Shift bars locally where conflicts occur.
2. For Guardrail connection details see Design Standards Index No. 400.
3. Omit Railing End Transition if a 32" F-Shape Traffic Railing is used beyond the End Taper. See the Plan Sheets. If Railing End Transition is omitted, space Bars 5P, 5R & 5V at 6" as shown above (Typ.).
4. For L-Shaped (Index No. 5214) and Trench (Index No. 5215) footings, Bars 5V and 5T replace Bars 5P as shown at left. Details and bar spacing shown apply except that it is not necessary to rotate Bars 5V and 5T to maintain cover and there is no field cut End Bar 5V.
5. Bottom Bars 5S1 are not present in L-Shaped or Trench Footings.

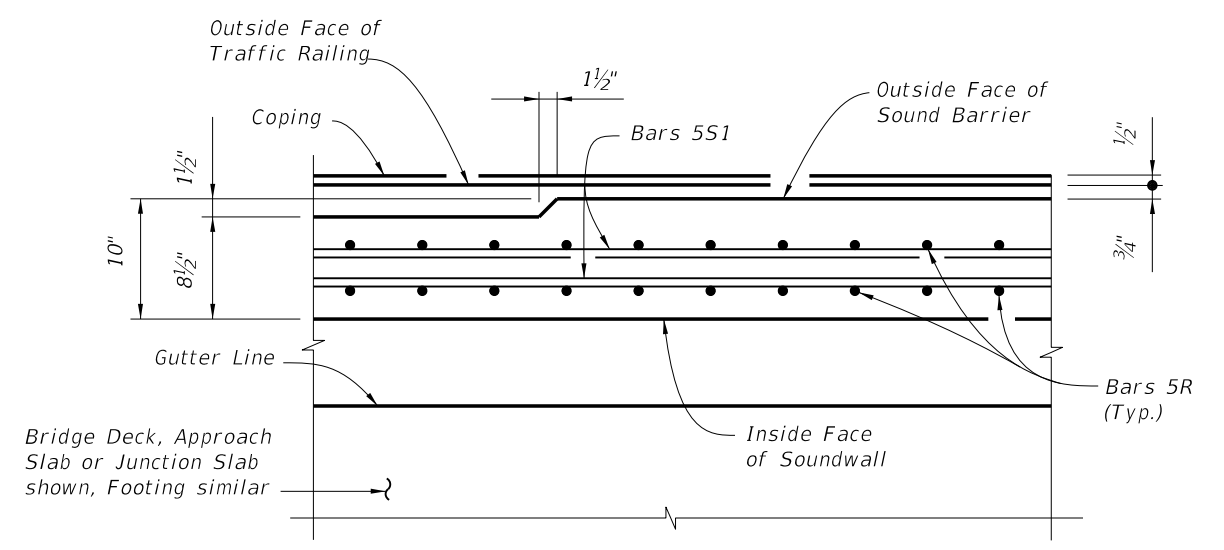

SECTION C-C
THRU SOUNDWALL END TAPER

CROSS REFERENCE:
 For location of Detail "A" see Sheet 1.
 For location of Section C-C see Sheet 1.
 For View B-B see Sheet 4.

C:\projects\standards\structures\2013book\05210-5of5.dgn
 rd960rh
 11:43:54 AM
 6/28/2012

| | | | | | | | |
|------------------|----------|--------------|---|---|--|--------------|--------------|
| LAST REVISION | REVISION | DESCRIPTION: |  | FDOT DESIGN STANDARDS 2013 | TRAFFIC RAILING/SOUND BARRIER (8'-0") | INDEX NO. | SHEET NO. |
| 07/01/07 | | | | | | 5210 | 5 |