


LIGHT PEDESTAL NOTES:

- The pedestal and junction slab are designed to resist the following working loads from the light pole applied at the top of the Pedestal:

Axial Deadload	= 1.560 kip
Wind load Moment about Transverse Axis (*)	= 40.60 kip-ft
Wind load Moment about Longitudinal Axis (*)	= 28.30 kip-ft
Dead load Moment about Longitudinal Axis (*)	= 1.690 kip-ft
Maximum Shear	= 1.380 kip
Torsion about Pole Axis	= 3.560 kip-ft


(*) - Axis refers to Bridge Axis.
- See Index No. 21200 for anchor bolt design and notes.
- The Contractor is responsible for ensuring the anchor bolt design is compatible with the light pole base plate. Modifications to the anchor bolt design must be signed and sealed by the Contractor's Specialty Engineer and submitted to the Engineer for approval prior to construction.
- Install Anchor Bolts plumb.
- For conduit, pull box and expansion/deflection fitting details, see Utility Conduit Detail Drawings.
- The cost of anchor bolts, nuts, washers and anchor plates will be included in the Bid Price for Light Poles. Include the cost of all labor, concrete and reinforcing steel required for construction of the pedestals, pull boxes and miscellaneous hardware required for the completion of the electrical system in the Bid Price for either the Traffic Railing or Concrete Parapet that the pedestal is behind.
- Field Cut Bars 4M2 as required to maintain clearance.
- Anchor Bolt pattern orientation will be as shown.
- Slip Forming Method of construction requires the Engineer's approval within the limits shown.
- Reinforcing shown for light pole pedestals is in addition to typical reinforcing for C-I-P Junction Slabs and Raised Sidewalks.
- Work this Index with the following as appropriate:
 - Index No. 6110
 - Index No. 6120
 - Index No. 6130
- For Estimated Quantities, see Sheet No. 3.

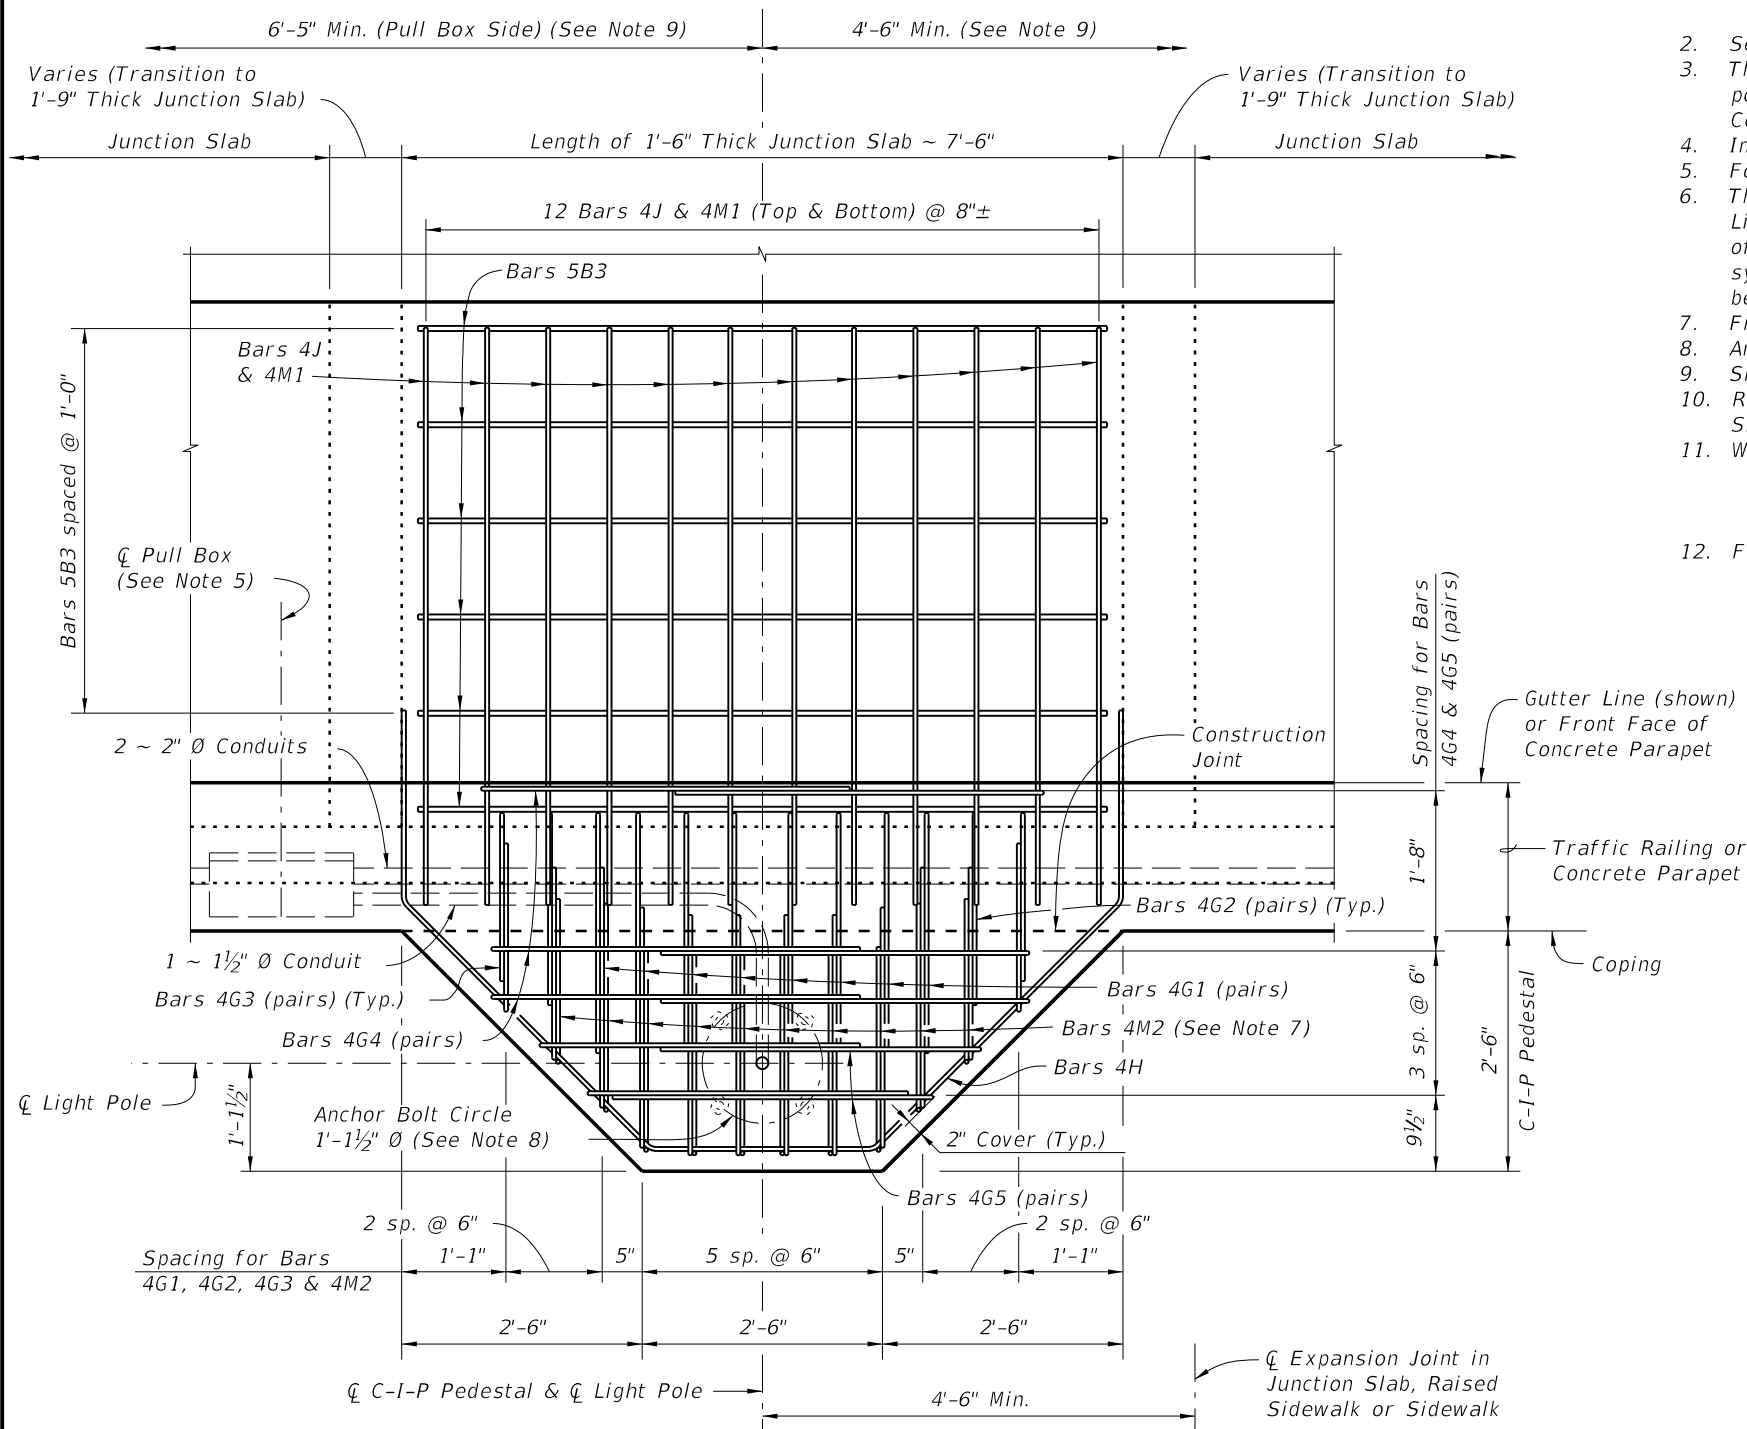

PLAN VIEW
 (Junction Slab reinforcing not shown for clarity)
 (Junction Slab Shown, Raised Sidewalk or Sidewalk Similar)

C:\projects\standards\structures\2013book\06200-1of3.dgn
 rd960rh
 11:53:00 AM
 6/28/2012

LAST REVISION	01/01/11	DESCRIPTION:	FDOT DESIGN STANDARDS 2013	COPING MOUNTED LIGHT POLE PEDESTAL	INDEX NO. 6200	SHEET NO. 1
---------------	----------	--------------	--------------------------------------	---	--------------------------	-----------------------

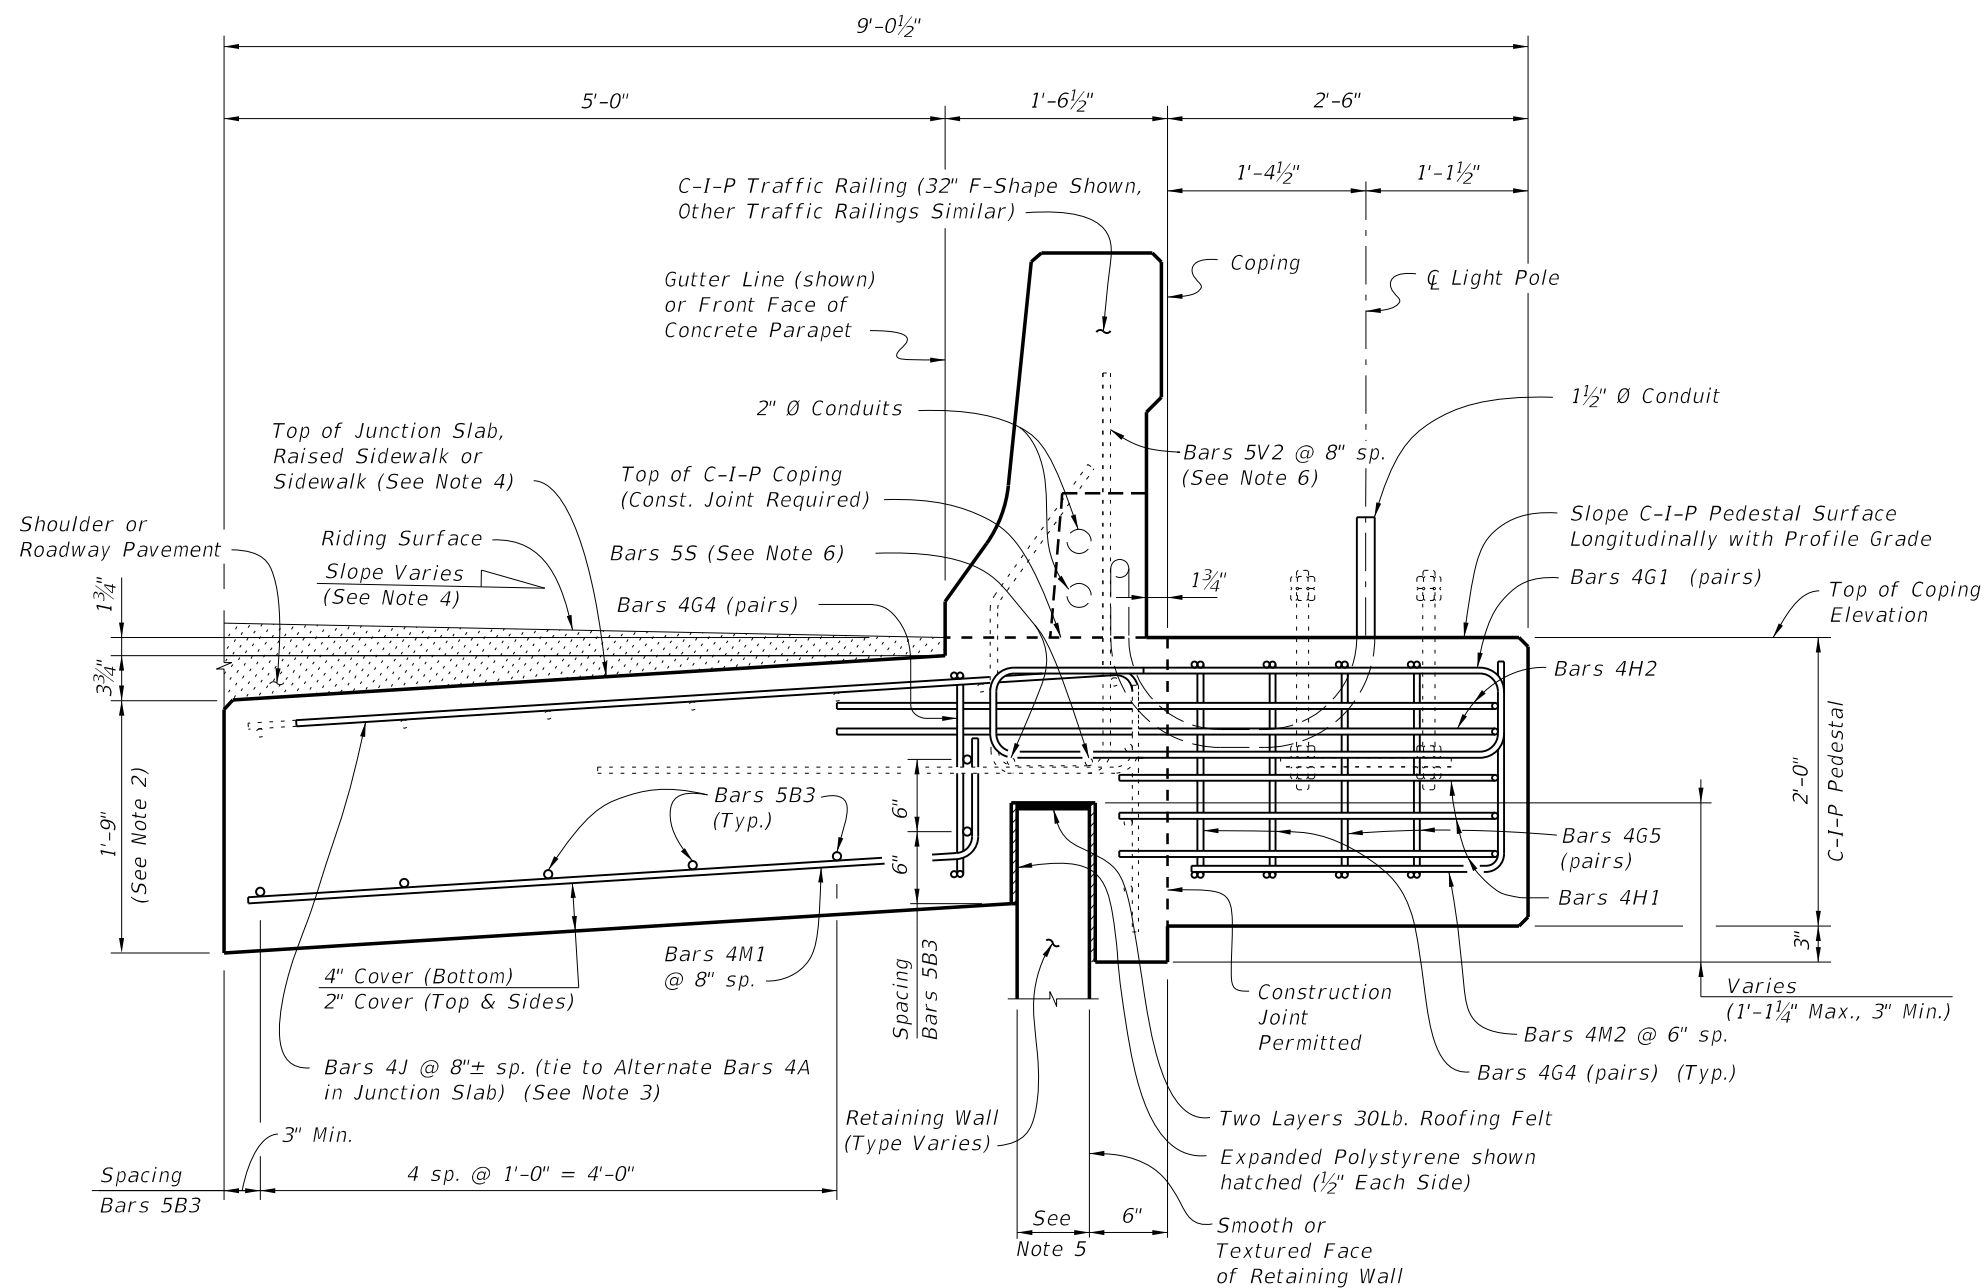

TYPICAL SECTION AT LIGHT POLE PEDESTAL
 (Traffic Railing Shown, Concrete Parapet Similar)
 (Junction Slab Shown, Raised Sidewalk or Sidewalk Similar)


NOTES:

1. Provide Concrete Class to match adjacent coping.
2. For junction slabs, increase the 1'-0" depth dimension to 1'-9". For sidewalks see Index No. 6130 for C-I-P Coping, but increase 6" depth dimension to 1'-6". The minimum length of the Junction Slabs, Raised sidewalks and Sidewalks is 30'-0", measured along the Gutter Line.
3. Bars 4J are only required when pedestals are behind a Traffic Railing.
4. Match the slope of the adjoining junction slab and shoulder or roadway pavement, raised sidewalk or sidewalk.
5. Actual width varies depending on type of Retaining Wall used.
6. See Index No. 6110 for Bars 5V2 and 5S.


6/28/2012 11:53:03 AM rd960rh C:\projects\standards\structures\2013book\06200-2of3.dgn

LAST REVISION	01/01/12	DESCRIPTION:	FDOT DESIGN STANDARDS 2013	COPING MOUNTED LIGHT POLE PEDESTAL	INDEX NO.	SHEET NO.
					6200	2

6/28/2012 11:53:05 AM rd960rh C:\projects\standards\structures\2013book\06200-3of3.dgn

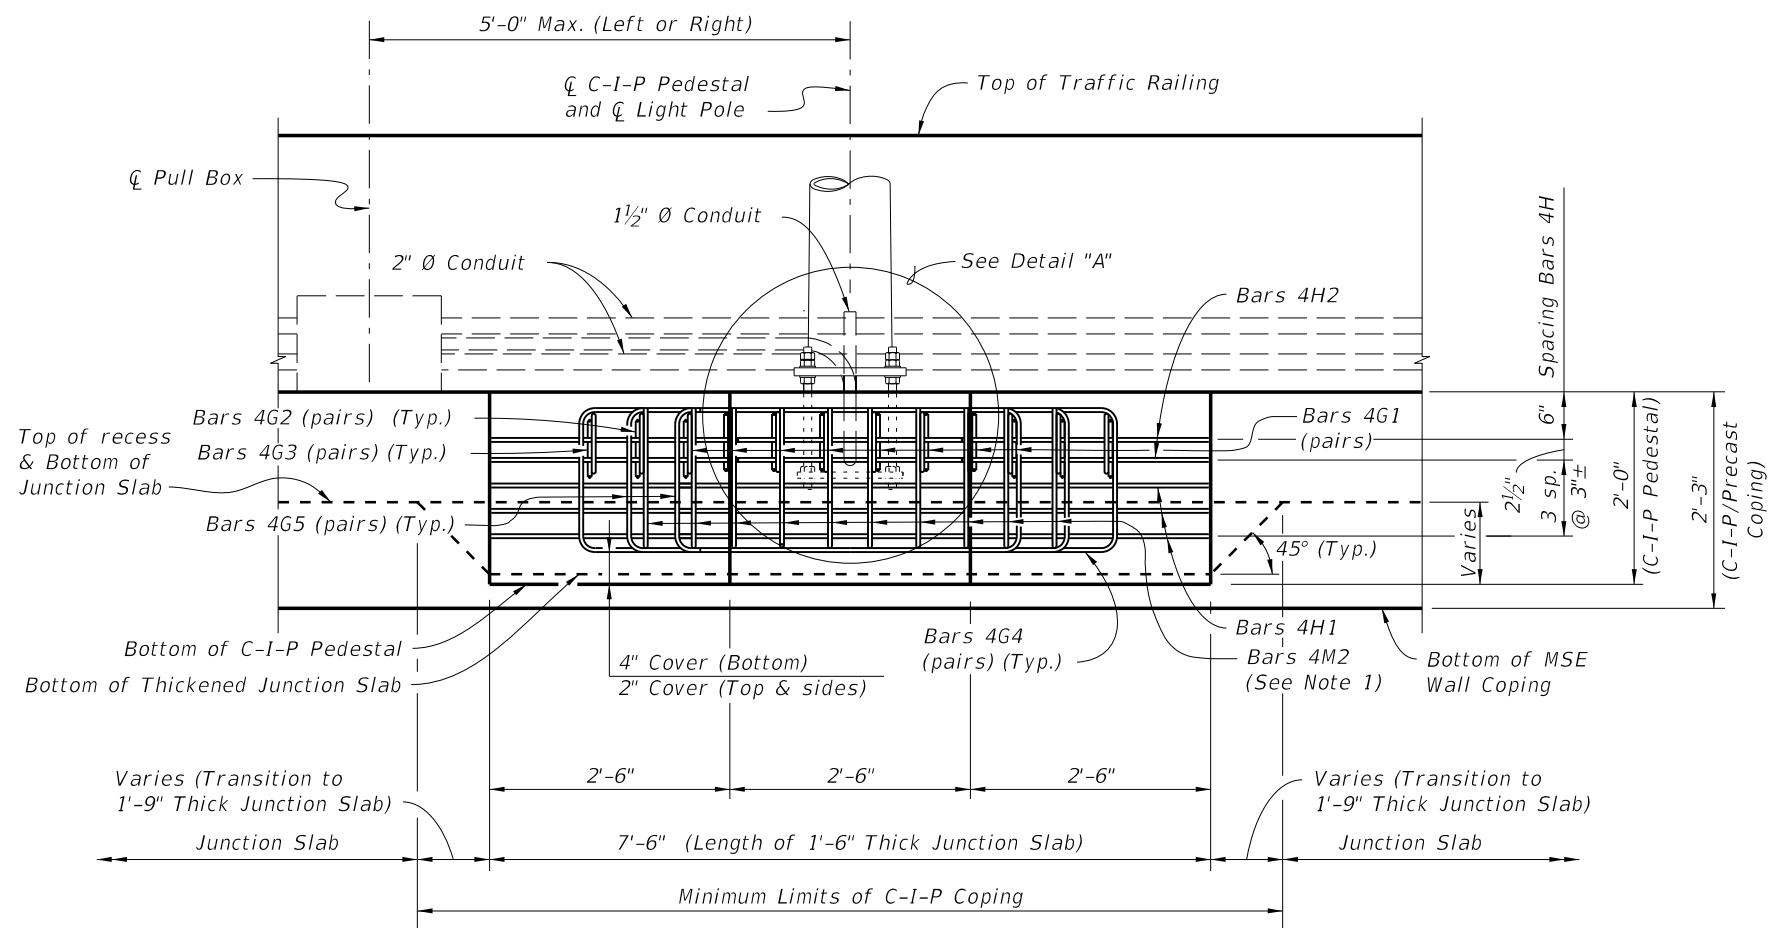

ELEVATION VIEW
 (Junction Slab Reinforcing & Bars 4J not Shown for Clarity)
 (Traffic Railing Shown, Concrete Parapet Similar)
 (Junction Slab Shown, Raised Sidewalk or Sidewalk Similar)

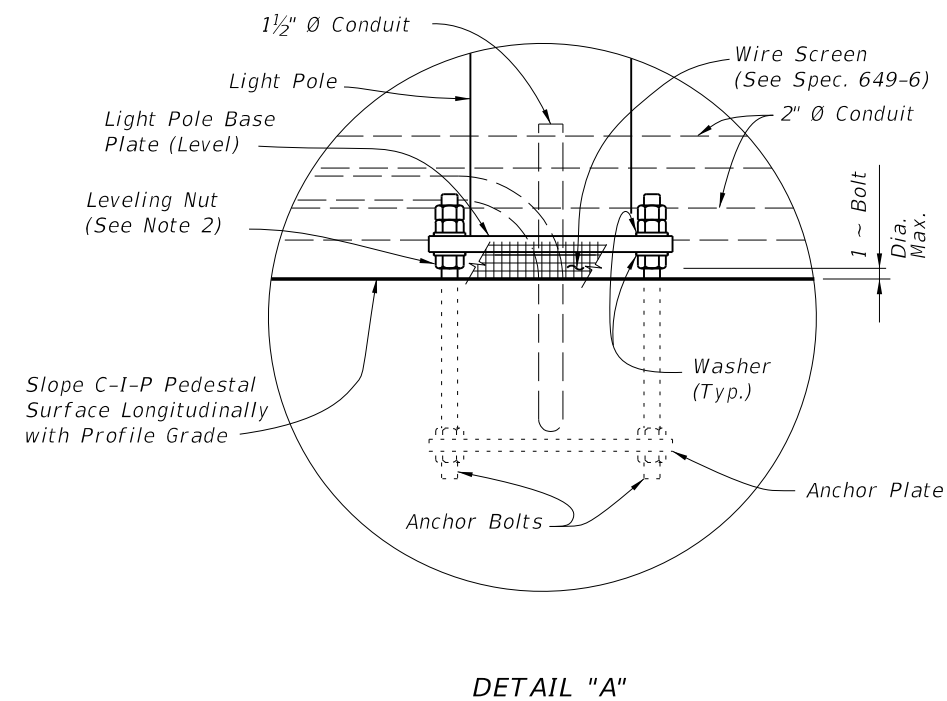

DETAIL "A"


- NOTES:**
1. Field Cut Bars 4M2 as required to maintain minimum cover.
 2. Maximum clearance between leveling nut and top of pedestal will not exceed anchor bolt diameter.

ESTIMATED QUANTITIES		
ITEM	UNIT	QUANTITY
Concrete (Pedestal)	CY	0.926
Concrete (Thickened Junction Slab)	CY	1.222
Reinforcing Steel	LB	349


(The quantities above are for one C-I-P Light Pole Pedestal. The concrete quantity for the thickened junction slab is based on a 6" increase in thickness and a 5" wide retaining wall panel. Adjust thickened concrete quantity as required for raised sidewalks and sidewalks.)

REINFORCING STEEL BENDING DIAGRAMS - LIGHT POLE PEDESTAL


BILL OF REINFORCING STEEL			
MARK	SIZE	NO. REQD.	LENGTH
B3	5	7	7'-2"
G1	4	16	5'-8"
G2	4	4	4'-8"
G3	4	4	4'-2"
G4	4	6	8'-10"
G5	4	4	7'-4"
H1	4	3	9'-8"
H2	4	2	13'-8"
J	4	12	6'-0"
M1	4	12	5'-10"
M2	4	10	3'-8"

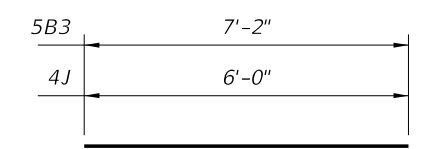


BARS 5B3 & 4J

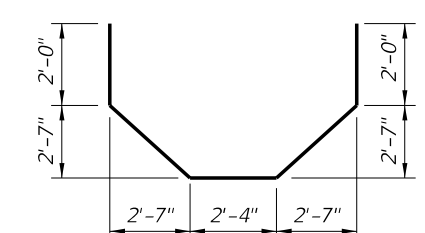


BAR 4H2

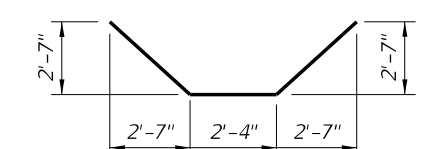

BAR 4H1

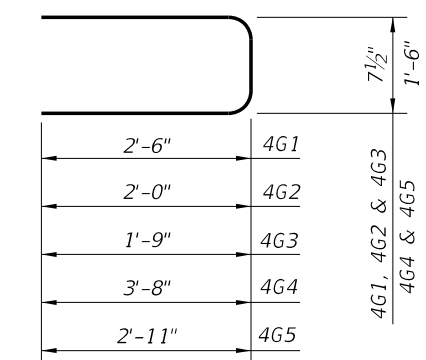

BARS 4G1, 4G2, 4G3, 4G4 & 4G5

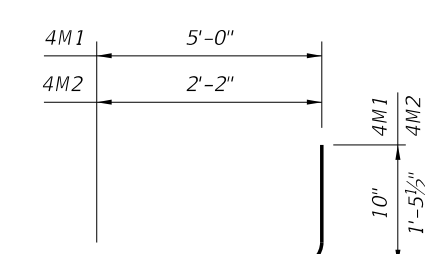

BAR 4M1 & 4M2

- REINFORCING STEEL NOTES:**
1. All bar dimensions in the bending diagrams are out to out.
 2. Lap splices for Bars 4G1, 4G2 & 4G3 will be a minimum of 1'-4". Lap splices for Bars 4G4 & 4G5 will be a minimum of 1'-8".
 3. The Contractor may use Welded Wire Reinforcement when approved by the Engineer. Welded Wire Reinforcement will conform to ASTM A 497.