



6/28/2012 12:02:07 PM rd960rhc:\projects\standards\roadway\17300-s\17328-01.dgn

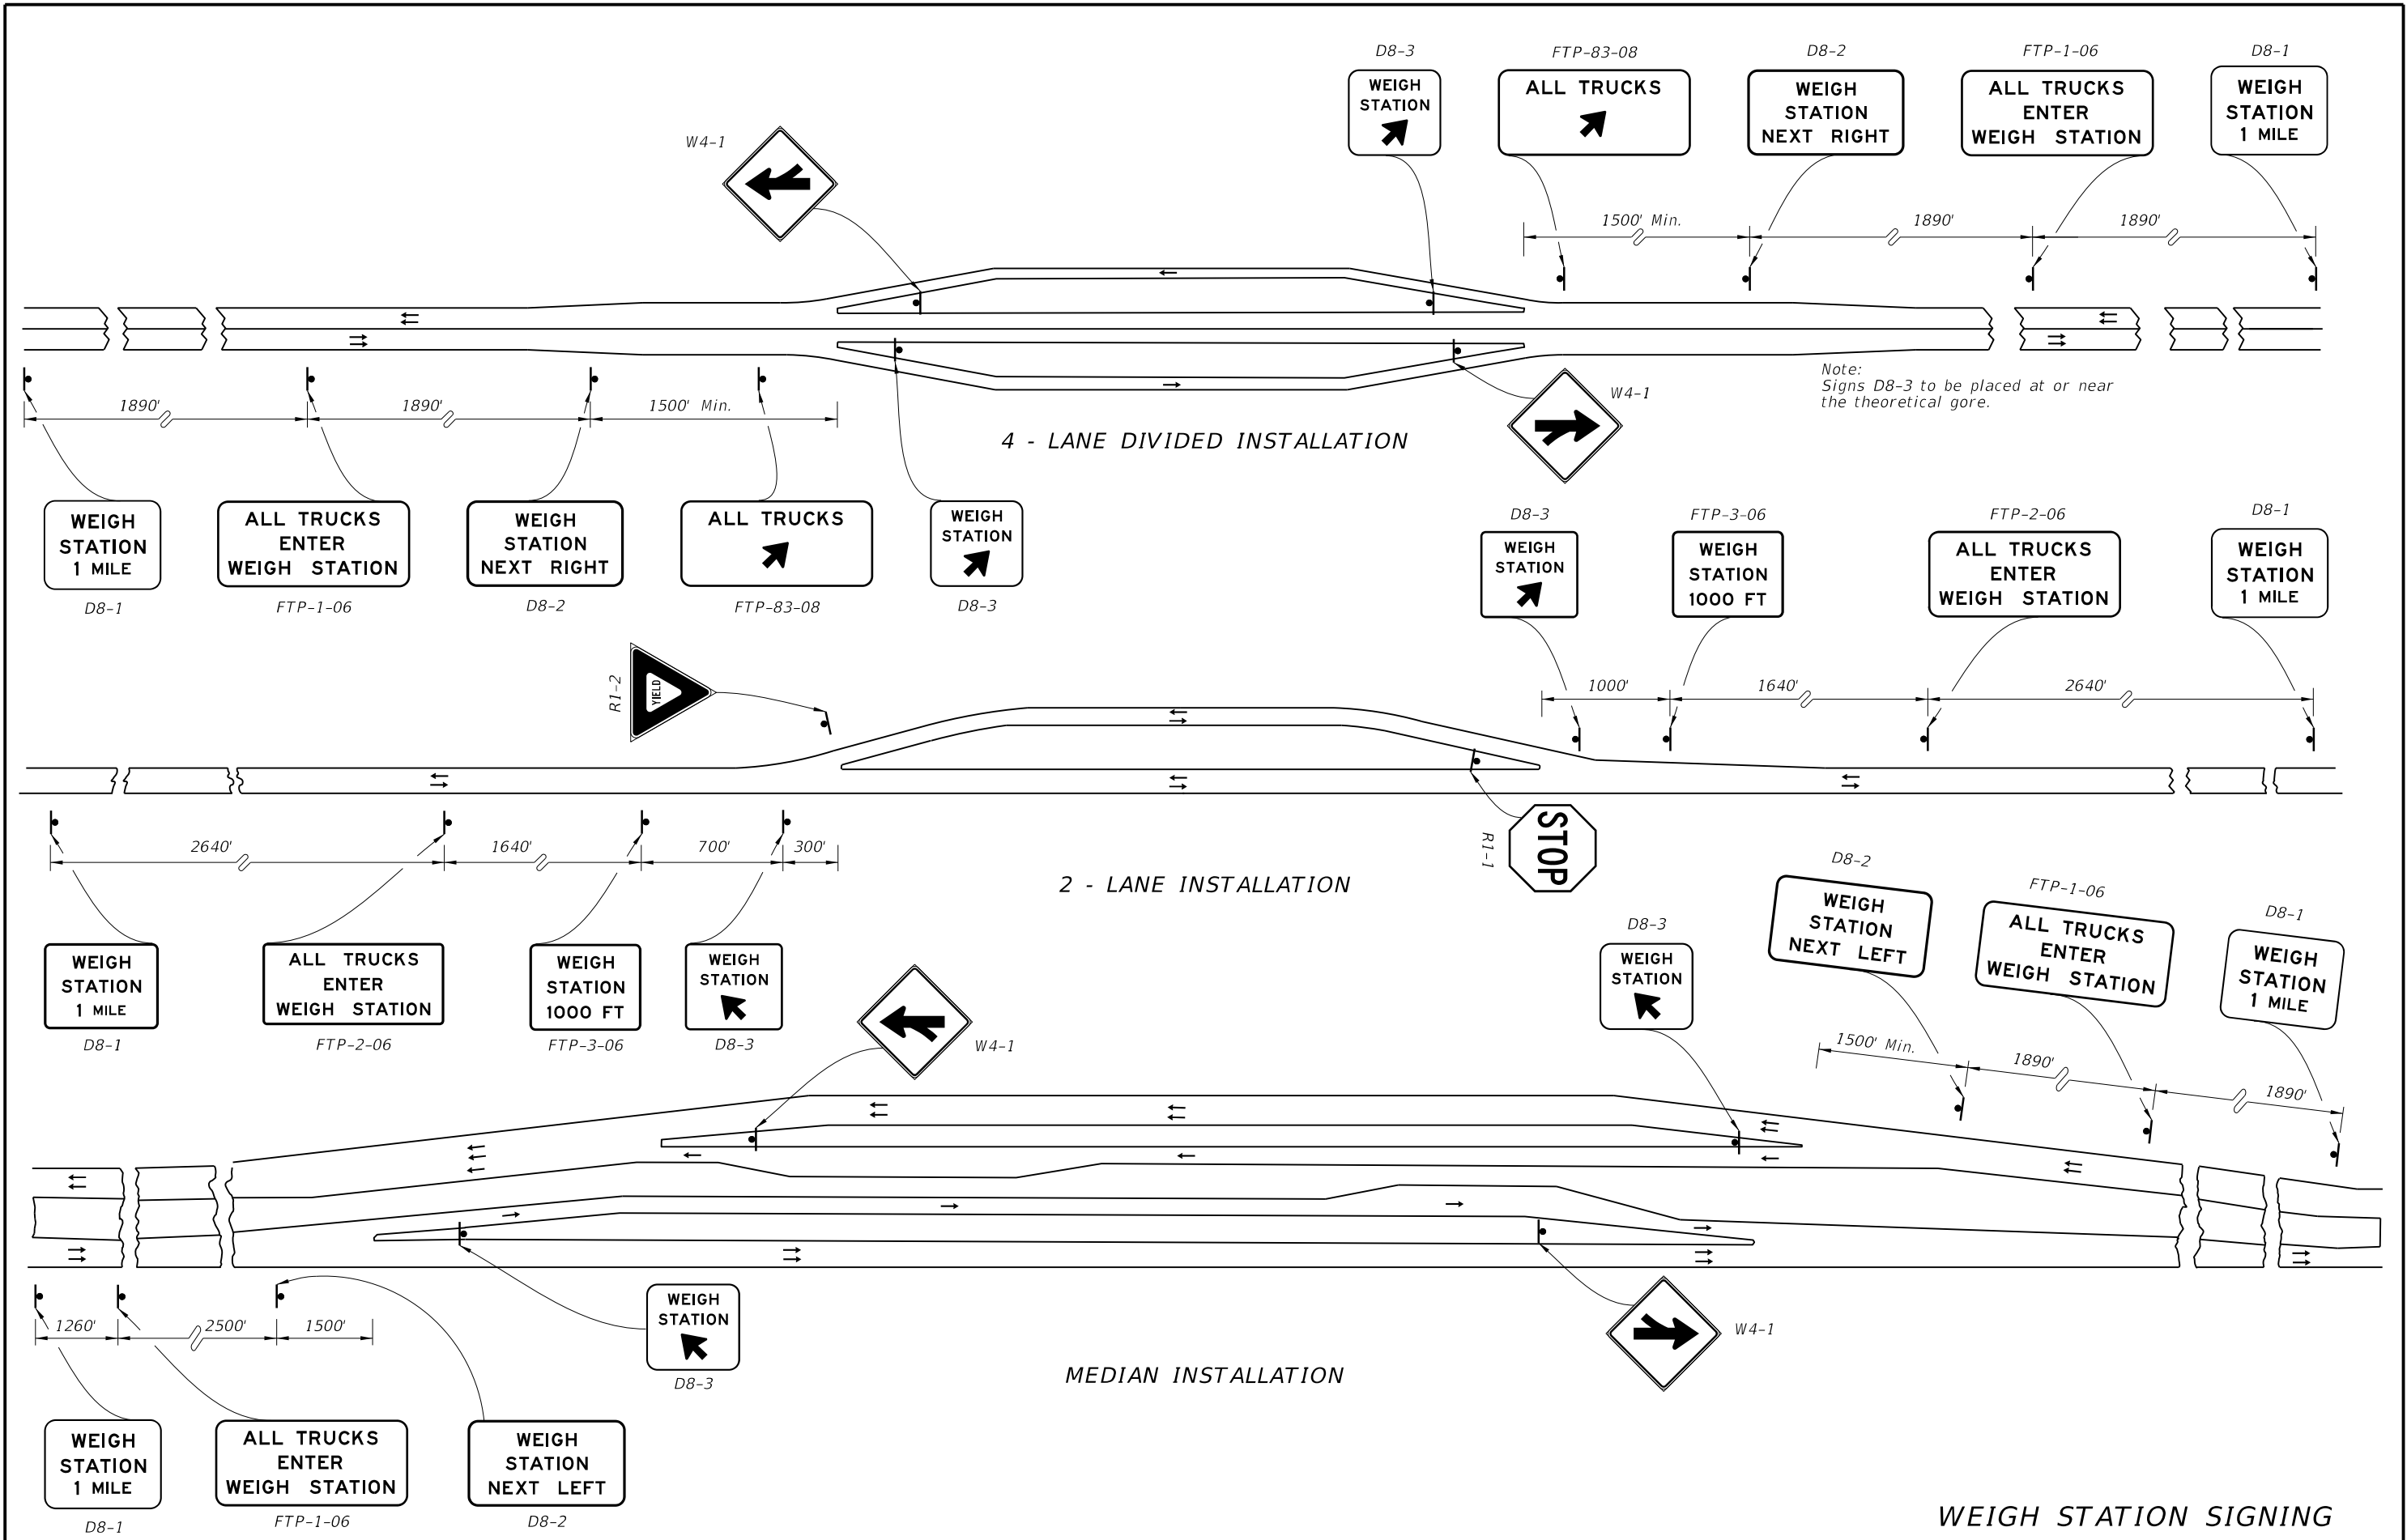

WEIGH STATION SIGNING

<table border="1"> <tr> <th>LAST REVISION</th> <th>DESCRIPTION:</th> </tr> <tr> <td>07/01/09</td> <td>REVISION</td> </tr> </table>	LAST REVISION	DESCRIPTION:	07/01/09	REVISION	 <p>FDOT DESIGN STANDARDS 2013</p>	<p>TYPICAL SIGNING FOR TRUCK WEIGH & INSPECTION STATIONS</p>	<table border="1"> <tr> <th>INDEX NO.</th> <th>SHEET NO.</th> </tr> <tr> <td>17328</td> <td>1</td> </tr> </table>	INDEX NO.	SHEET NO.	17328	1
LAST REVISION	DESCRIPTION:										
07/01/09	REVISION										
INDEX NO.	SHEET NO.										
17328	1										

6/28/2012 12:02:09 PM rd960r/h C:\p\projects\standards\roadway\17300-s\17328-02.dgn

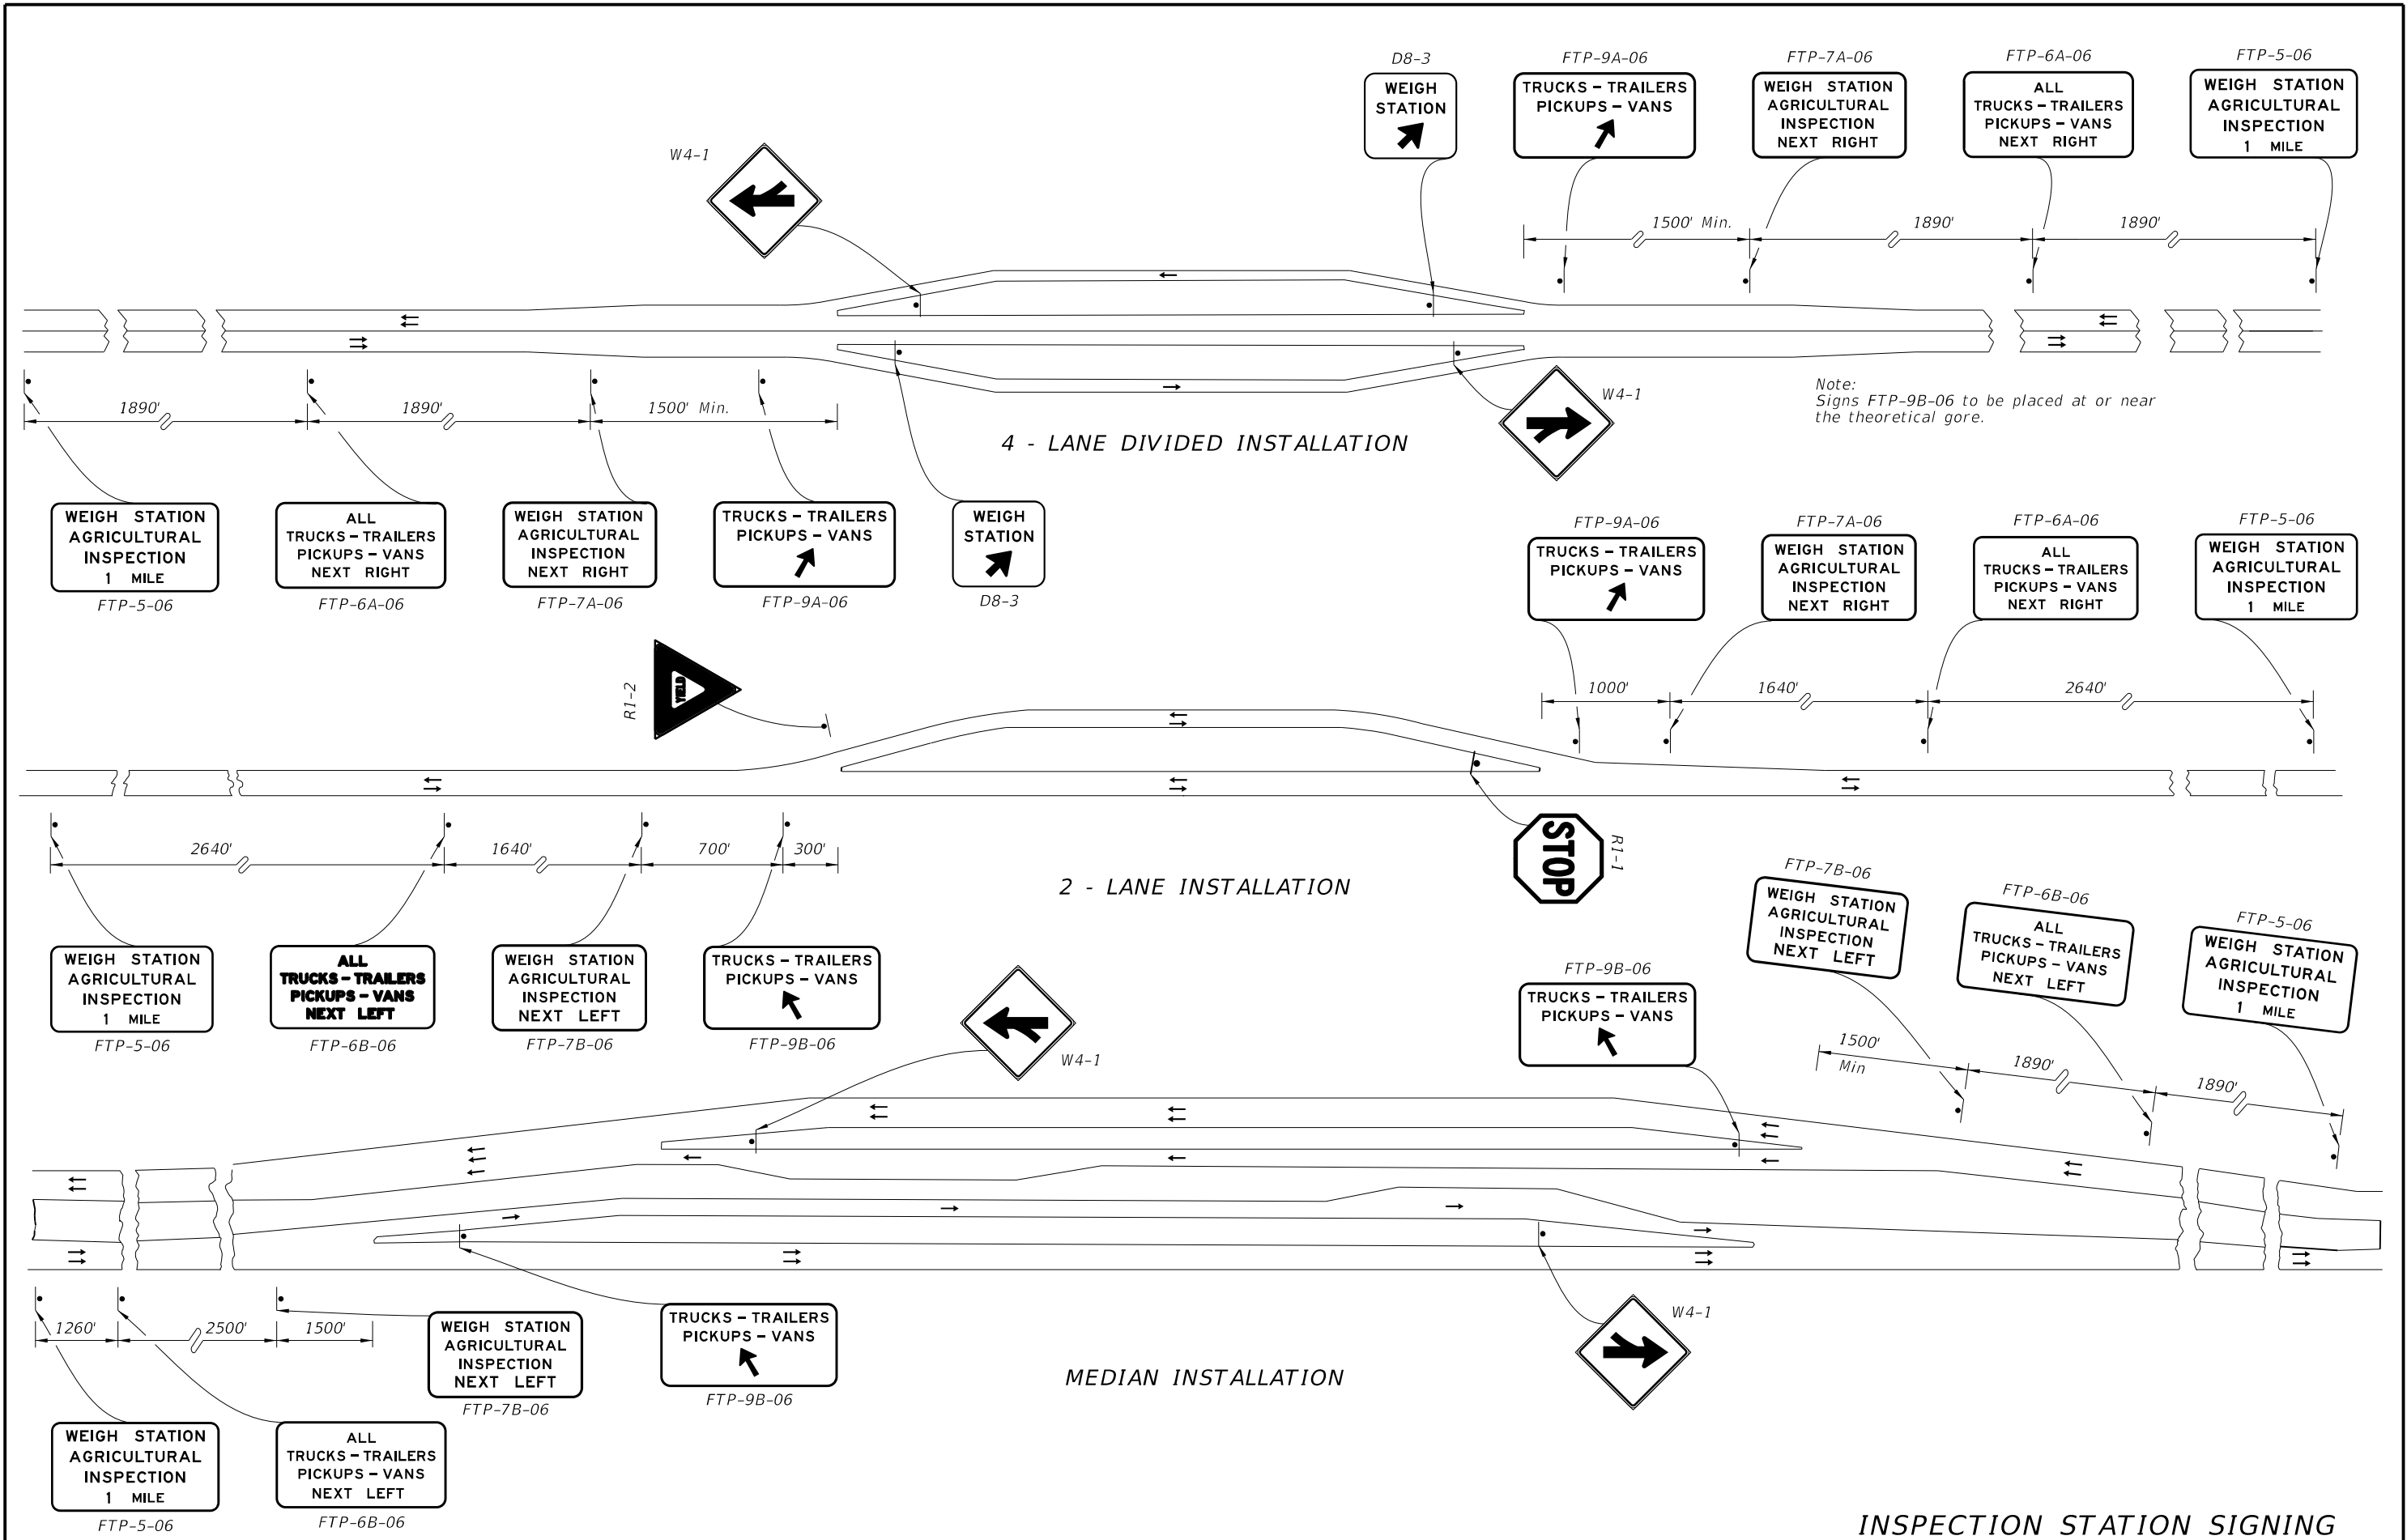

INSPECTION STATION SIGNING

LAST REVISION	07/01/09	DESCRIPTION:		FDOT DESIGN STANDARDS 2013	TYPICAL SIGNING FOR TRUCK WEIGH & INSPECTION STATIONS	INDEX NO.	17328	SHEET NO.	2
---------------	----------	--------------	--	--------------------------------------	--	-----------	-------	-----------	---