



C:\projects\standards\18107-01.dgn
 rd960rh
 12:42:30 PM
 6/29/2012

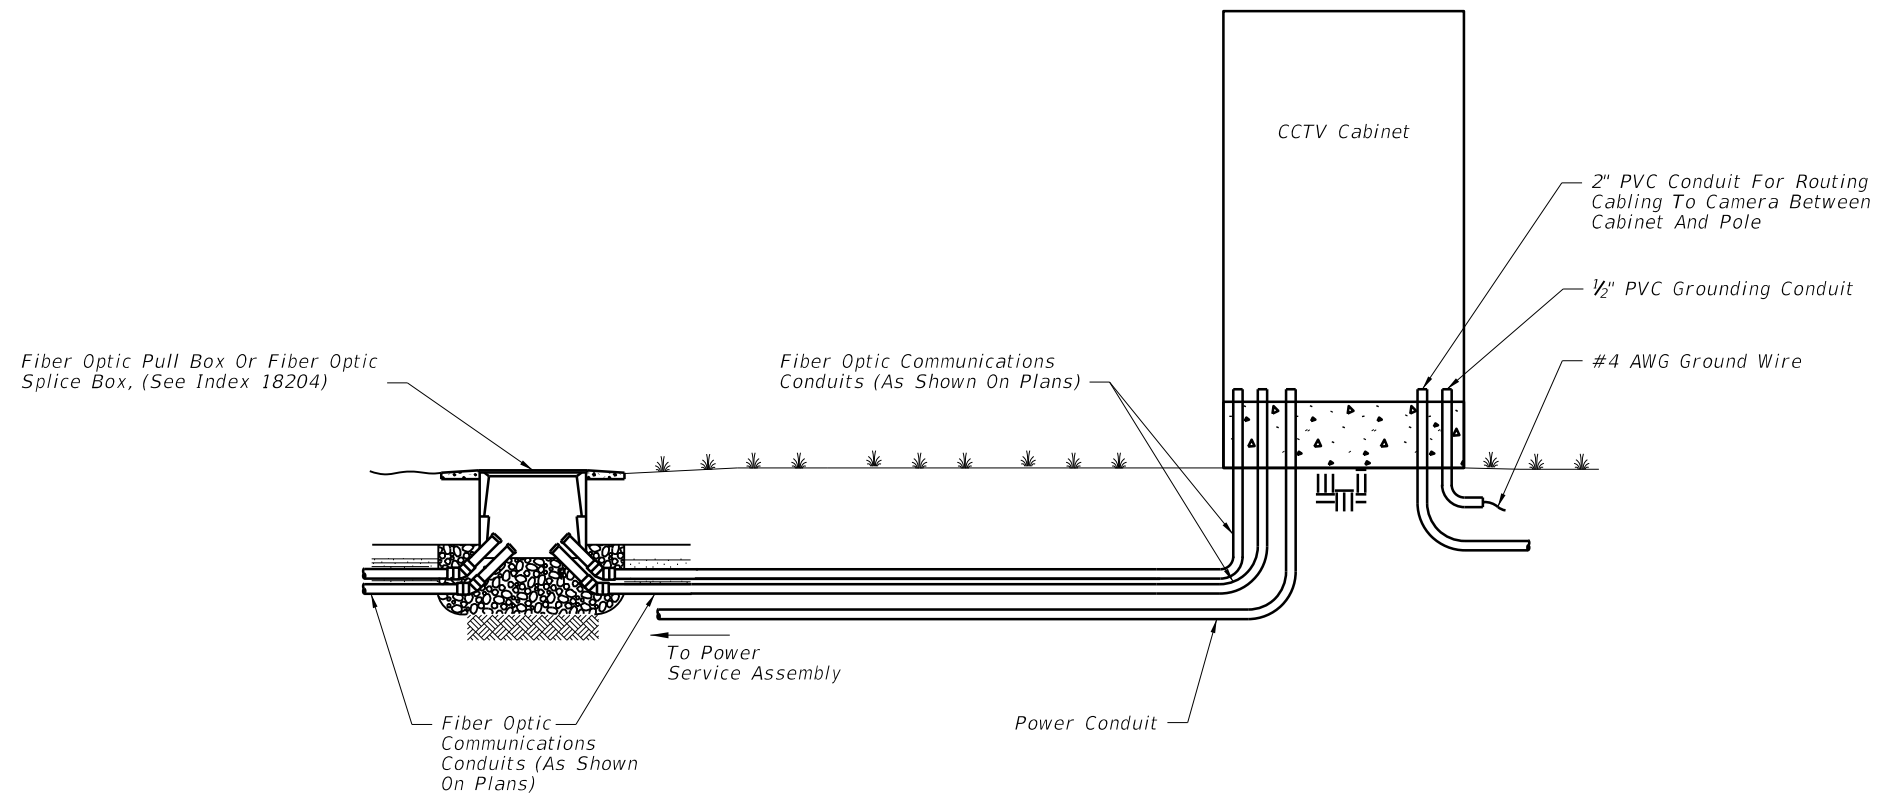

GENERAL NOTES:

1. Contractor shall splice fiber optic cables in cabinet to preterminater patch panel.
2. Furnish and install TVSS protection on all video, data, and power cabling in cabinet.
3. Ensure that all electronic equipment power is protected and conditioned with TVSS devices.
4. Sizes and types of conduits and innerducts for network communications between the pullbox and cabinet are stated in the contract documents.
5. See Index 18102 for grounding requirements.
6. All network communications conduits and ducts shall be sealed with approved waterproof duct plugs and seals.

LAST REVISION	DESCRIPTION:
07/01/07	

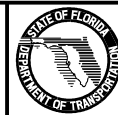

FDOT DESIGN STANDARDS
2013

GROUND MOUNTED CCTV CABINET

INDEX NO.	SHEET NO.
18107	1