



TYPICAL SECTION THRU STRIP SEAL EXPANSION JOINT
 (Begin or End Concrete Girder Bridge shown,
 Intermediate Supports and Steel Girder Bridge similar.
 Reinforcing Steel and Girder details not shown for clarity.)

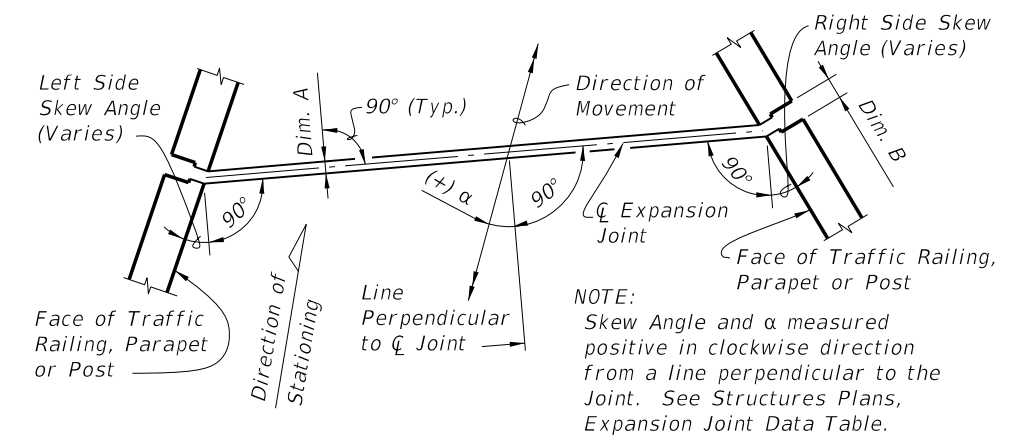

MOVEMENT SCHEMATIC

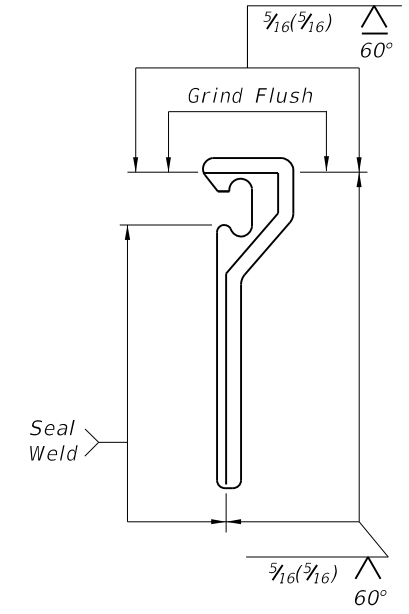


SHOP SPLICE DETAIL


GENERAL NOTES:

1. Furnish Strip Seal Expansion Joint Systems in accordance with Specification Section 458.
2. Shape of Edge Rail shown is representative, minor variations depending on manufacturer are permitted.
3. Recess the Edge Rail below the concrete surface in accordance with Specification Section 458.
4. Refer to Specification 458 and the Expansion Joint Data Table in the Structures Plans for installation and fabrication requirements and adjustments to Dimension A.


6/28/2012 1:06:18 PM rd960rh C:\projects\standards\structures\2013book\21100-1of3.dgn

LAST REVISION	REVISION	DESCRIPTION:		FDOT DESIGN STANDARDS 2013	STRIP SEAL EXPANSION JOINT	INDEX NO.	SHEET NO.
01/01/12						21100	1


C:\projects\standards\structures\2013book\21100-2of3.dgn
 rd960rh
 1:06:21 PM
 6/29/2012

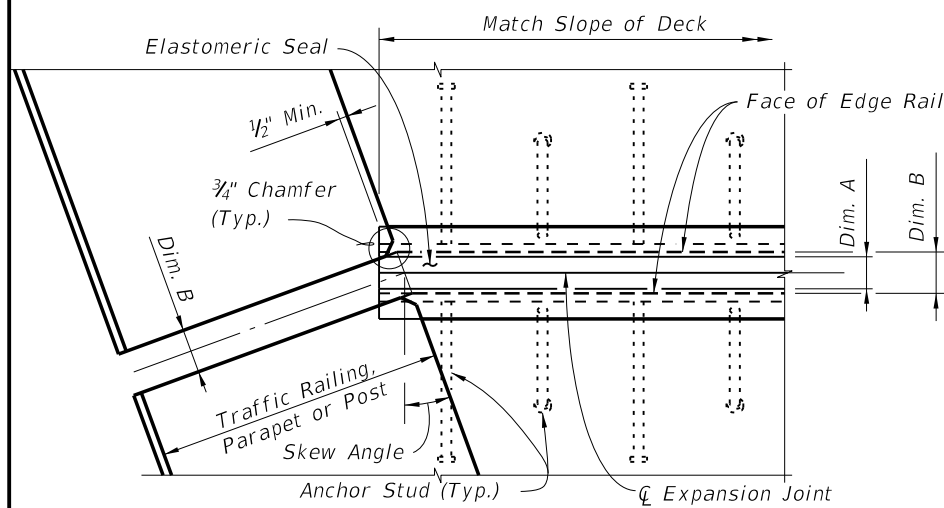


PARTIAL PLAN VIEW OF SKEWED JOINTS

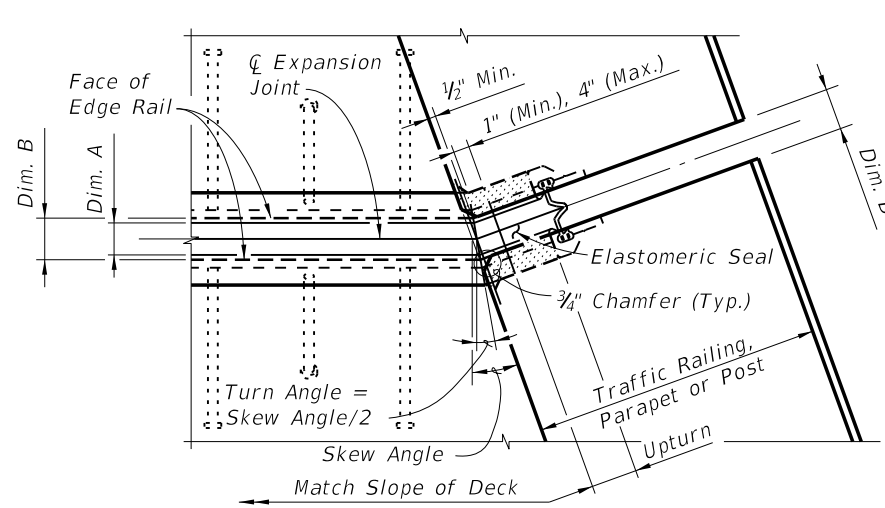


PARTIAL PLAN VIEW OF JOINTS SKEWED GREATER THAN 6°

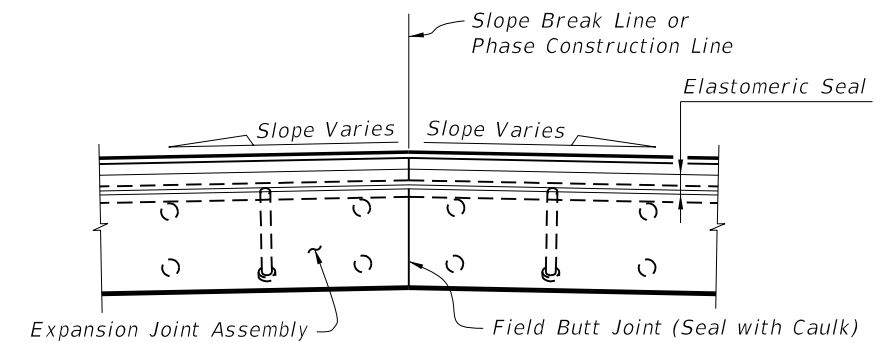


PARTIAL SECTION ALONG Q JOINT AT FIELD BUTT JOINT LOCATION (CROWNED DECK OR SLAB SHOWN)

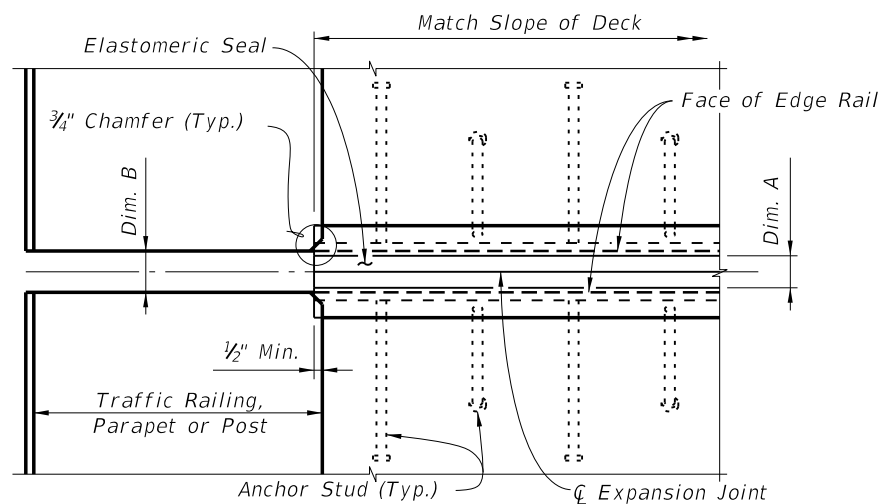


PARTIAL PLAN VIEW OF NONSKEWED JOINTS

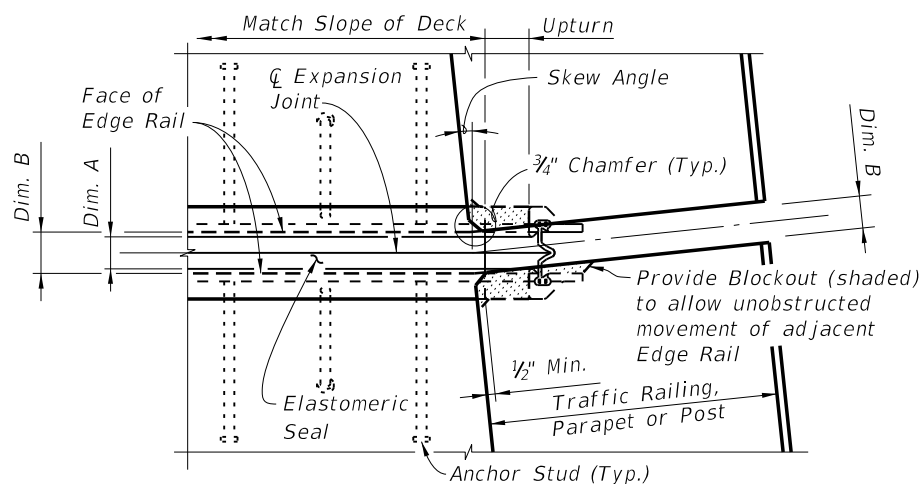

PARTIAL PLAN VIEW OF NONSKEWED JOINTS & JOINTS SKEWED 6° OR LESS

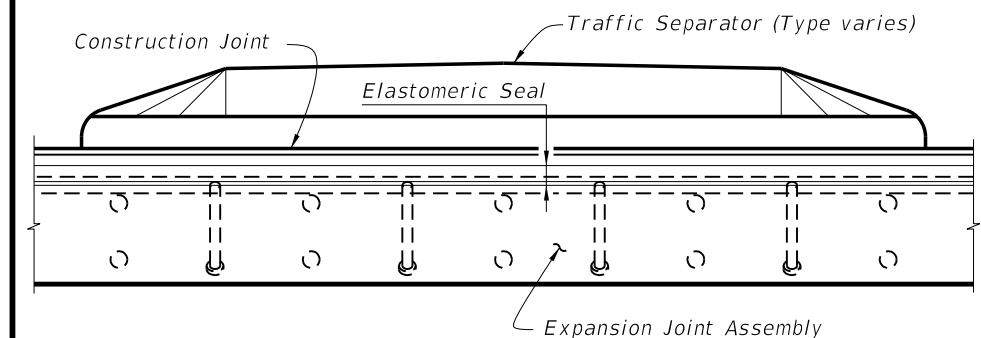


PARTIAL SECTION ALONG Q JOINT THRU TRAFFIC SEPARATOR

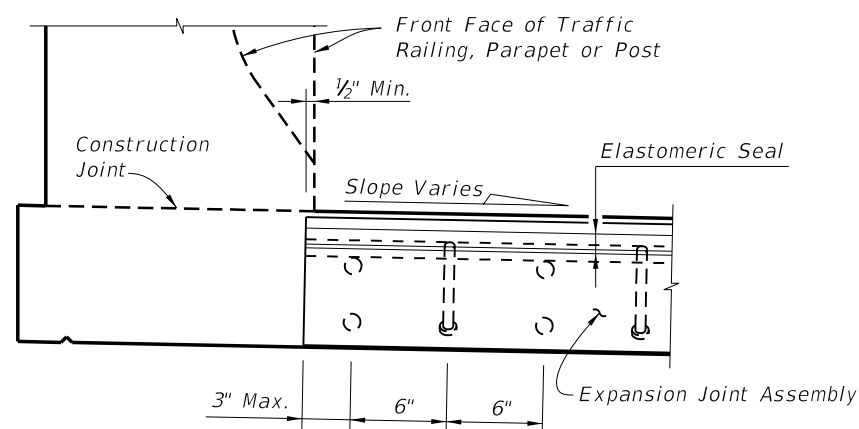


PARTIAL SECTION ALONG Q JOINT

JOINT TREATMENT AT HIGH SIDE OF DECK WITH SLOPE ≥ 2%
 (Sidewalk Cover Plate where applicable not shown for clarity)

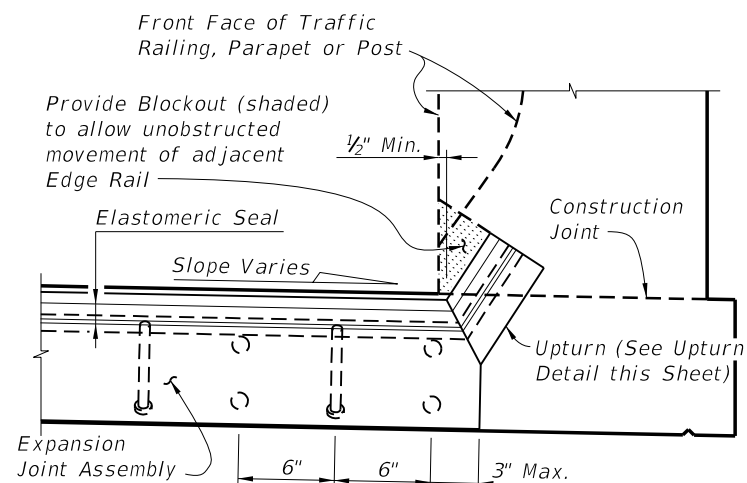

PARTIAL SECTION ALONG Q JOINT

JOINT TREATMENT AT LOW SIDE OF DECK & HIGH SIDE OF DECK WITH SLOPE < 2%
 (Sidewalk Cover Plate where applicable not shown for clarity)

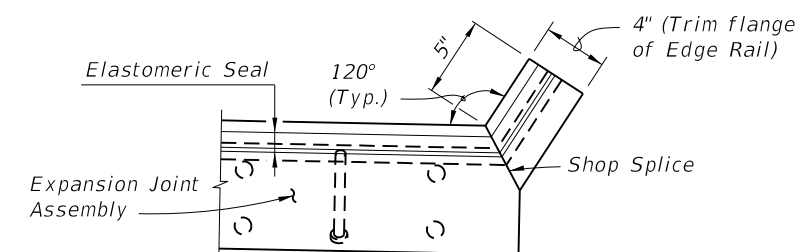

UPTURN DETAIL (TYPICAL AT TRAFFIC BARRIERS AND PARAPETS)


LAST REVISION	DESCRIPTION:
01/01/11	




FDOT DESIGN STANDARDS
 2013

STRIP SEAL EXPANSION JOINT


INDEX NO.	SHEET NO.
21100	2

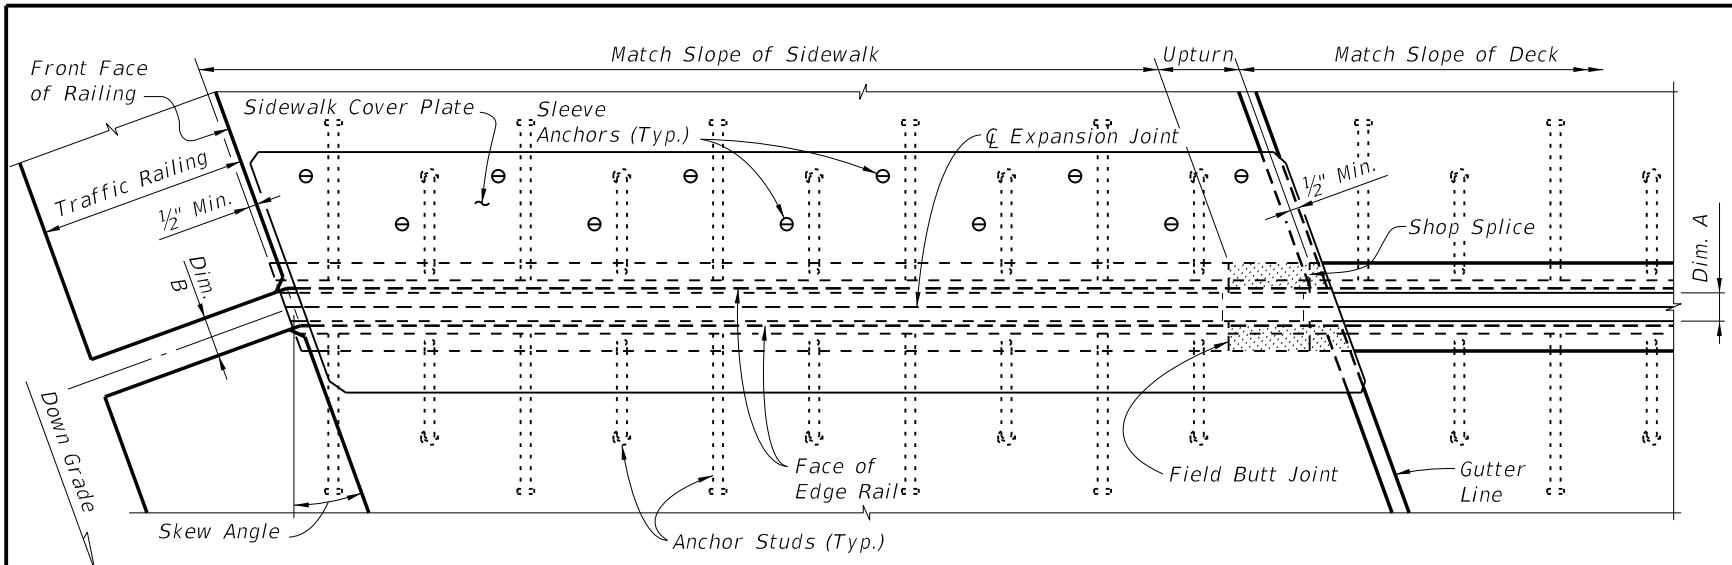

PARTIAL PLAN VIEW OF SKEWED JOINTS

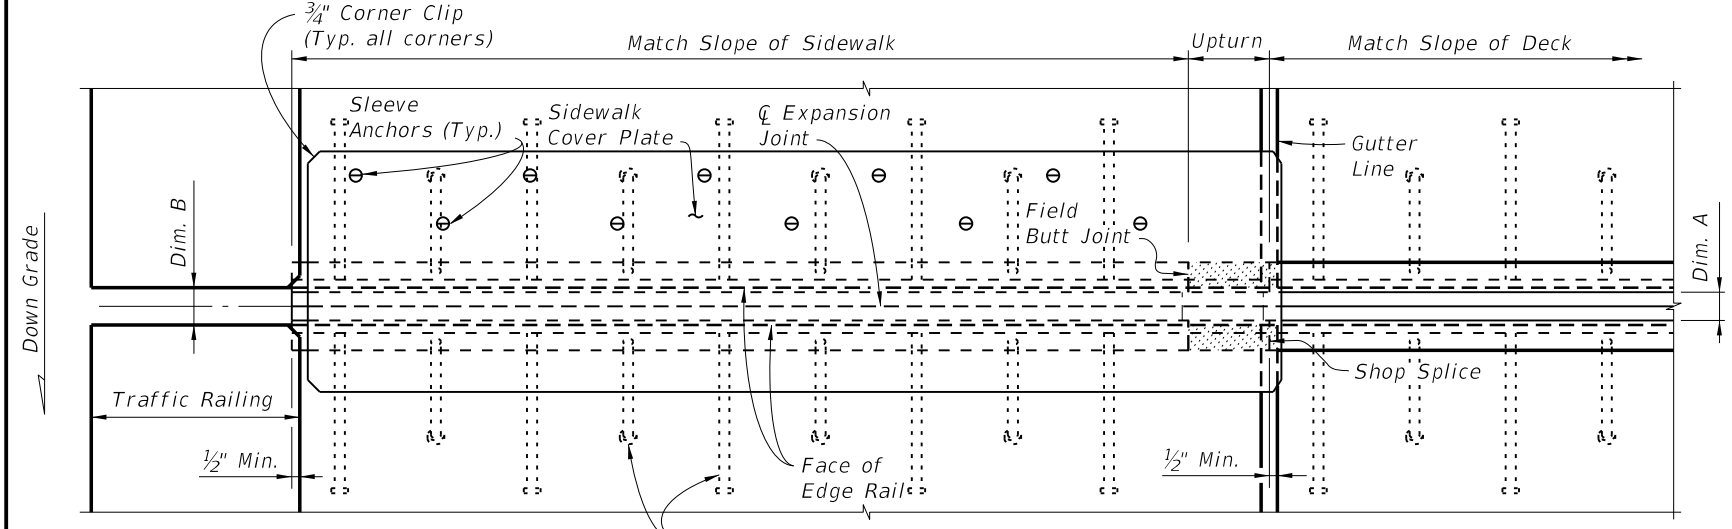


PARTIAL PLAN VIEW OF NONSKEWED JOINTS

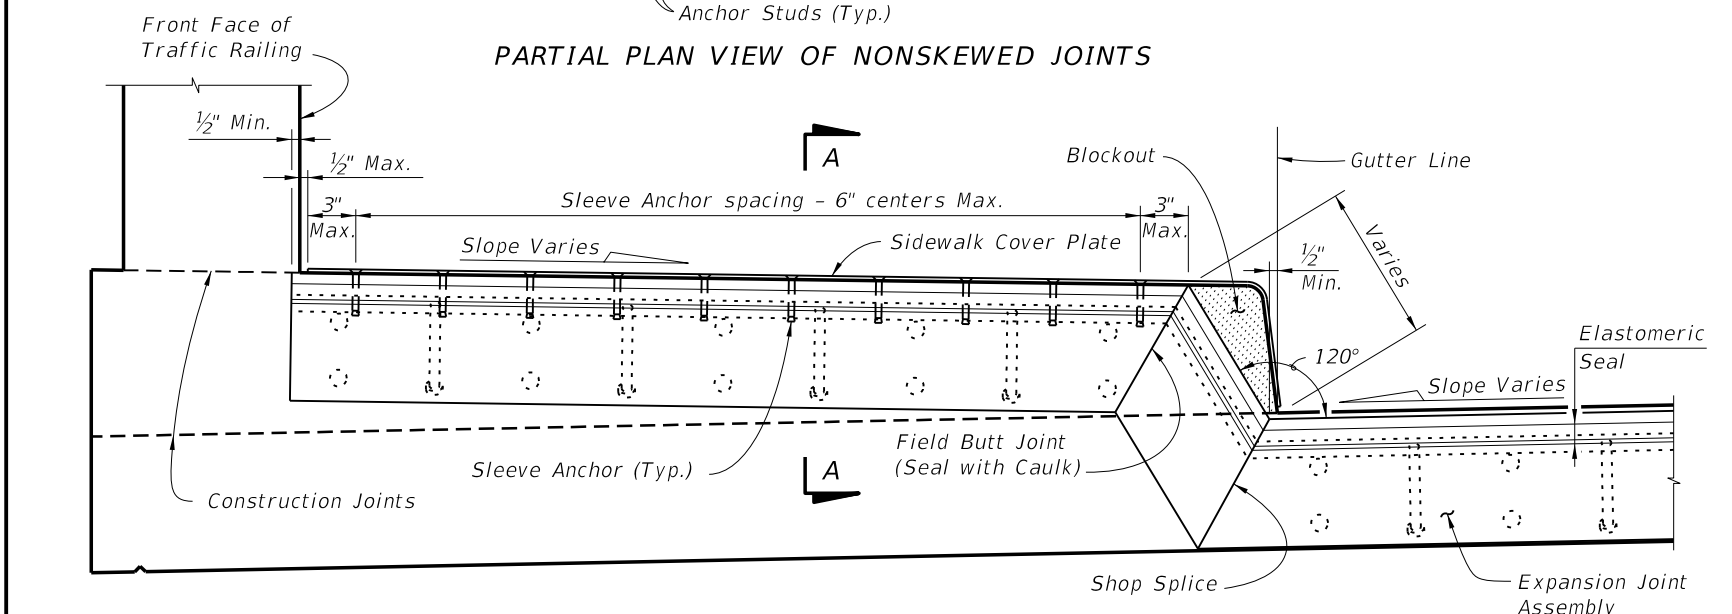


PARTIAL SECTION ALONG Q JOINT

RAISED SIDEWALK DETAIL

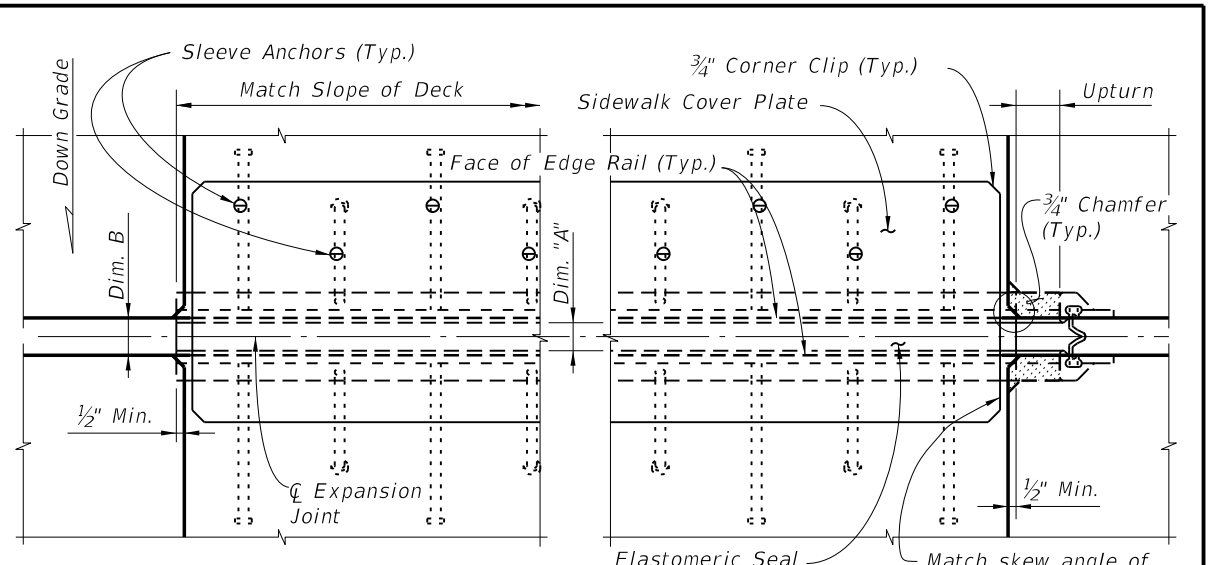


PARTIAL PLAN VIEW

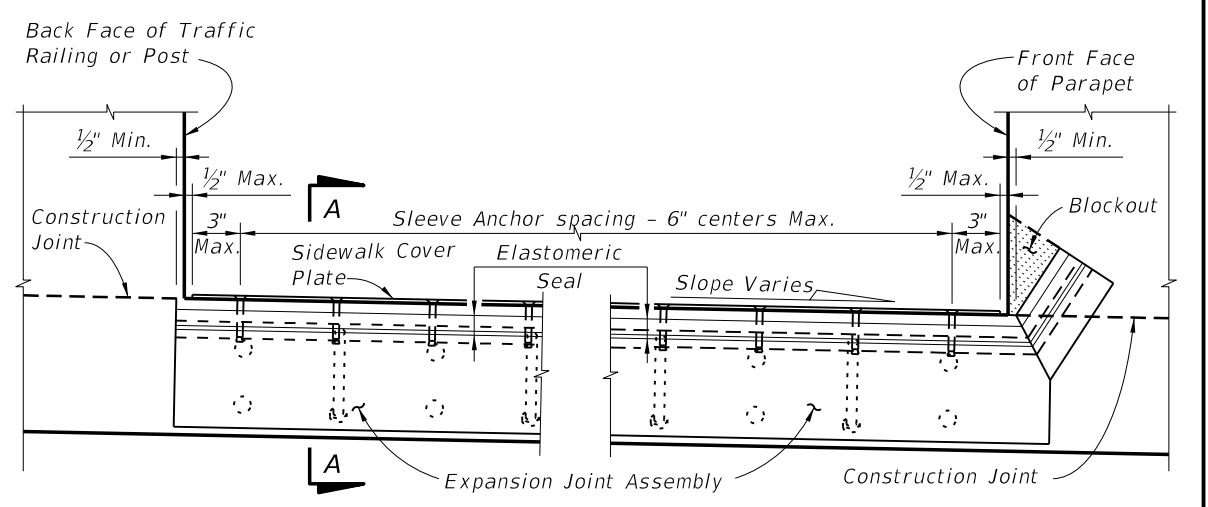

PARTIAL SECTION ALONG Q JOINT

FLUSH SIDEWALK DETAIL

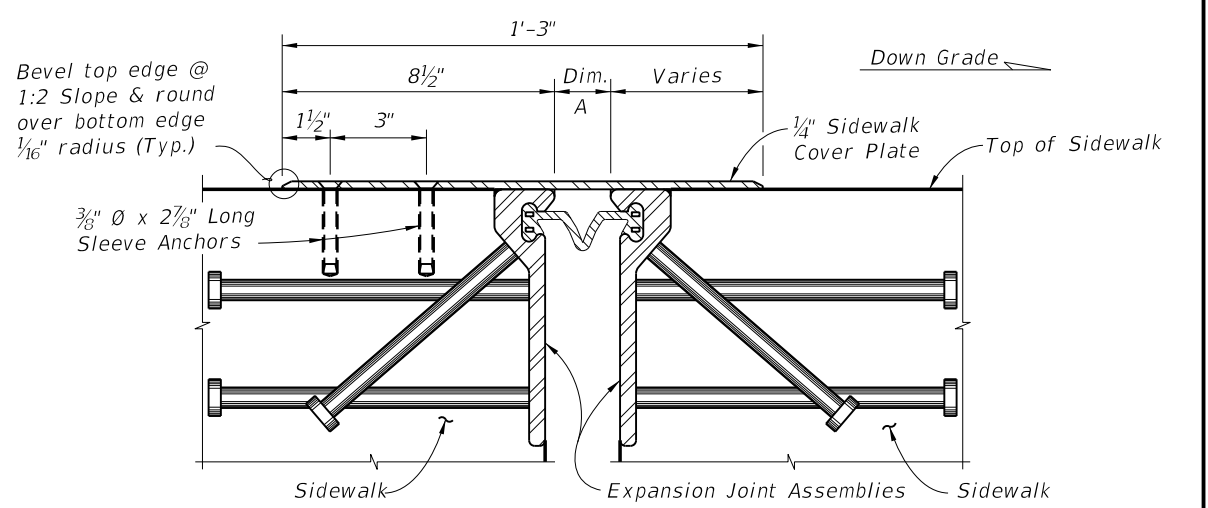

SECTION A-A

6/29/2012 1:06:23 PM r0960rh C:\projects\standards\structures\2013book\21100-3of3.dgn

LAST REVISION	REVISION	DESCRIPTION:		FDOT DESIGN STANDARDS 2013	STRIP SEAL EXPANSION JOINT	INDEX NO.	SHEET NO.
01/01/09						21100	3