




6/28/2012 1:16:38 PM rd9607h C:\projects\standards\structures\2013book\21620-1of2.dgn

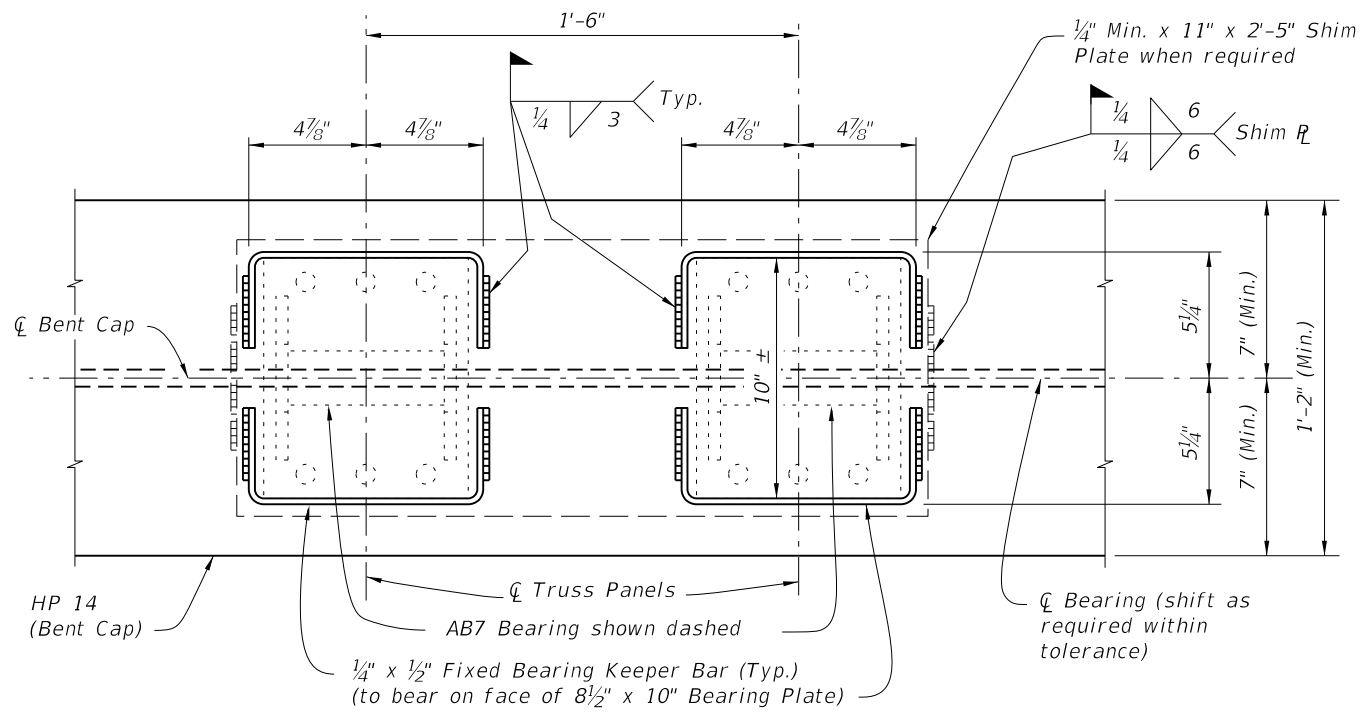


PARTIAL PLAN VIEW

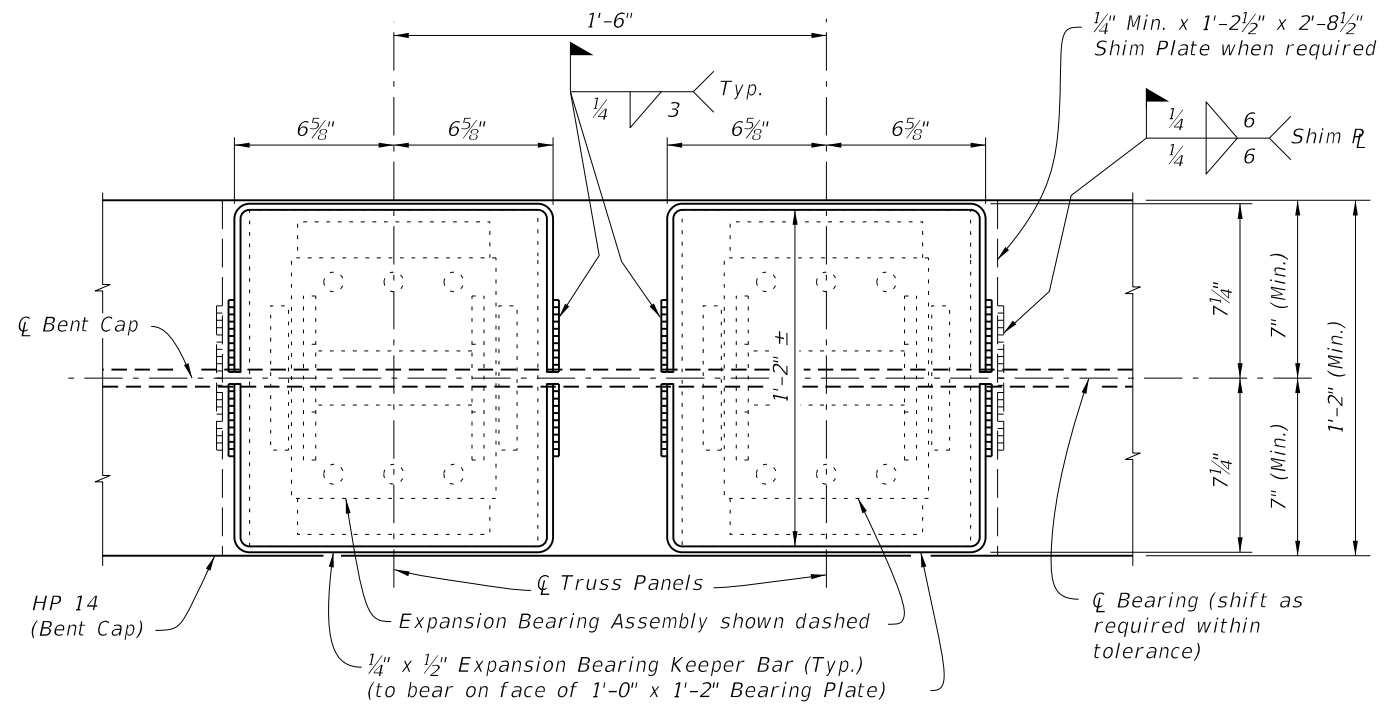


PARTIAL PLAN VIEW

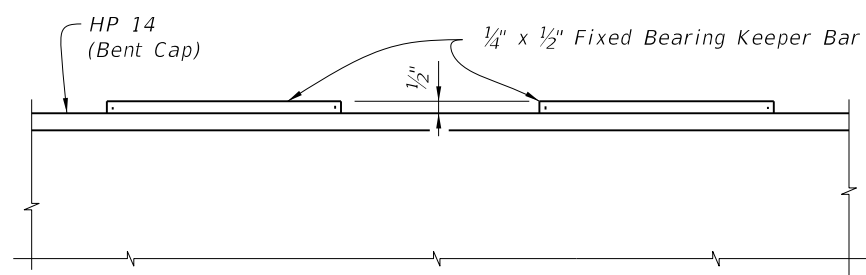


PARTIAL ELEVATION VIEW

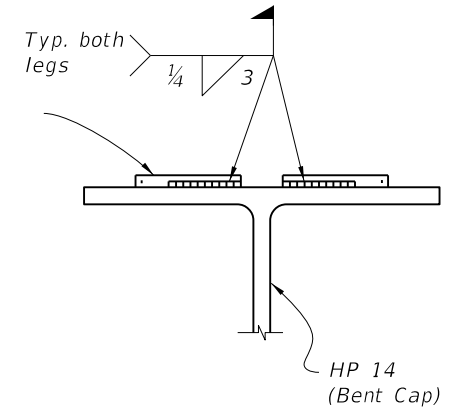


END VIEW

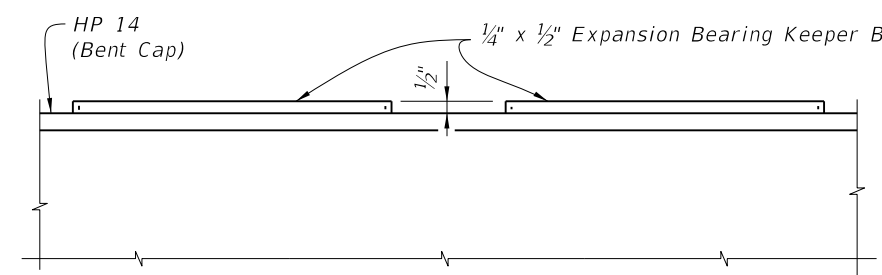

PARTIAL ELEVATION VIEW

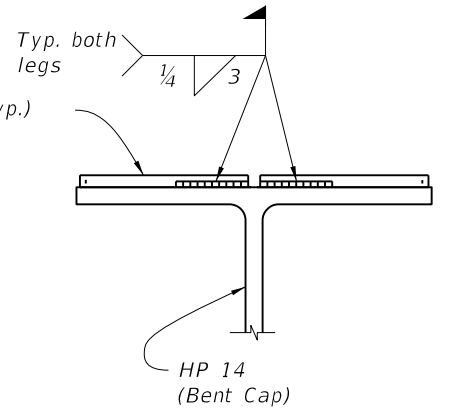


END VIEW

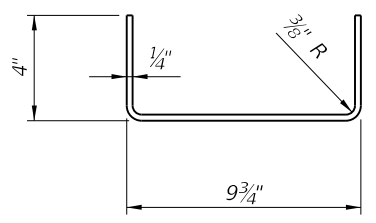

FIXED BEARING KEEPER BAR DETAIL


FIXED BEARING DETAILS

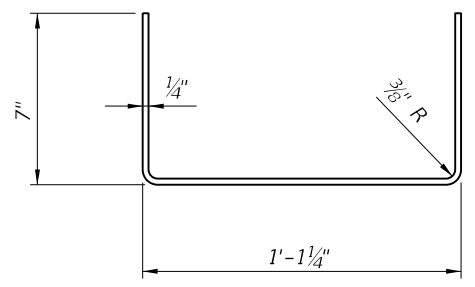


EXPANSION BEARING KEEPER BAR DETAIL

EXPANSION BEARING DETAILS

LAST REVISION	DESCRIPTION:	 FDOT DESIGN STANDARDS 2013	TEMPORARY DETOUR BRIDGE DETAILS - STEEL H PILE FOUNDATIONS	INDEX NO.	SHEET NO.
07/01/06				21620	1



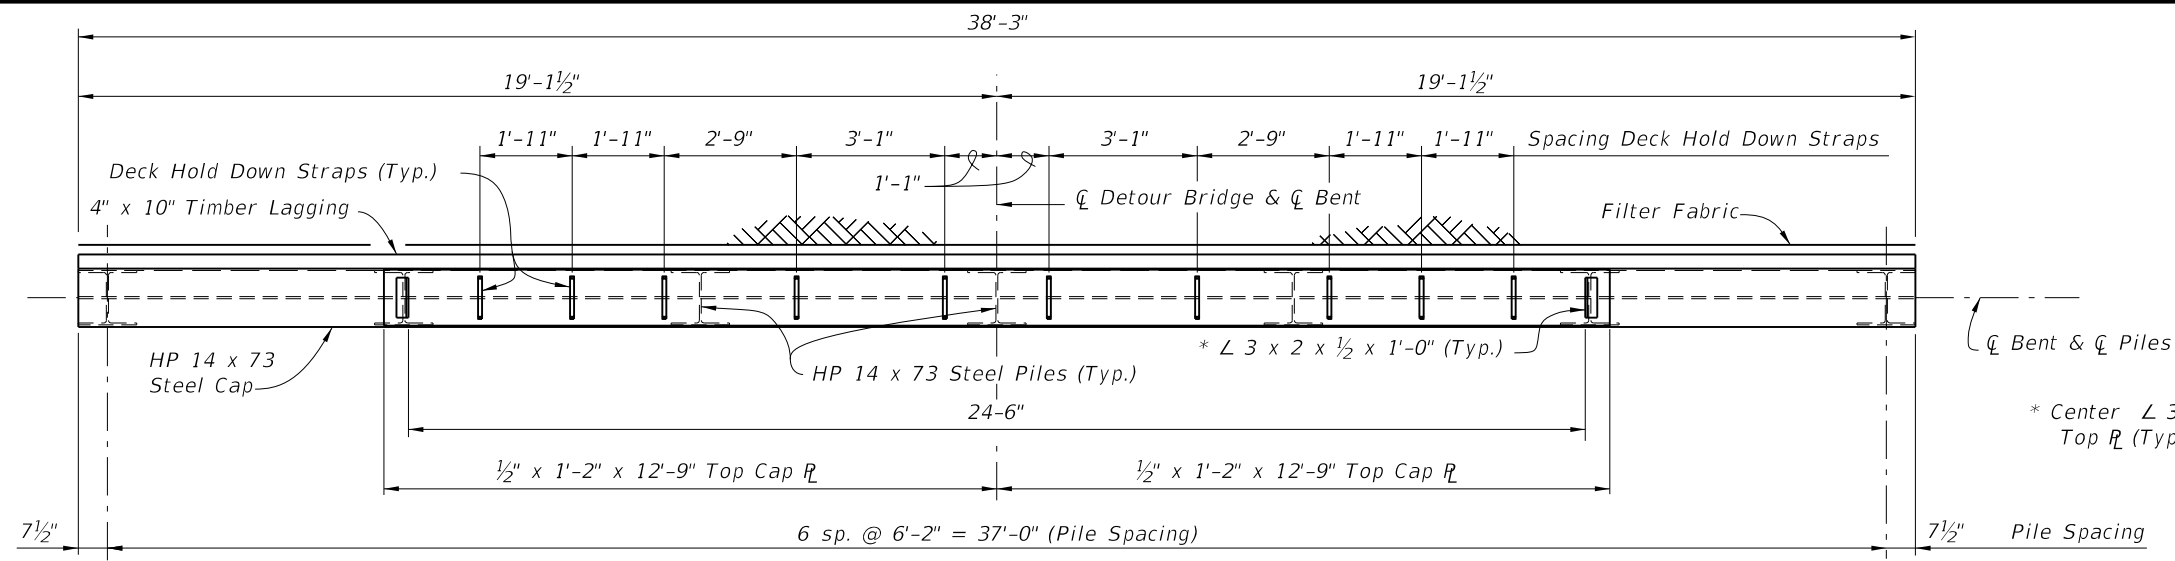


PLAN VIEW

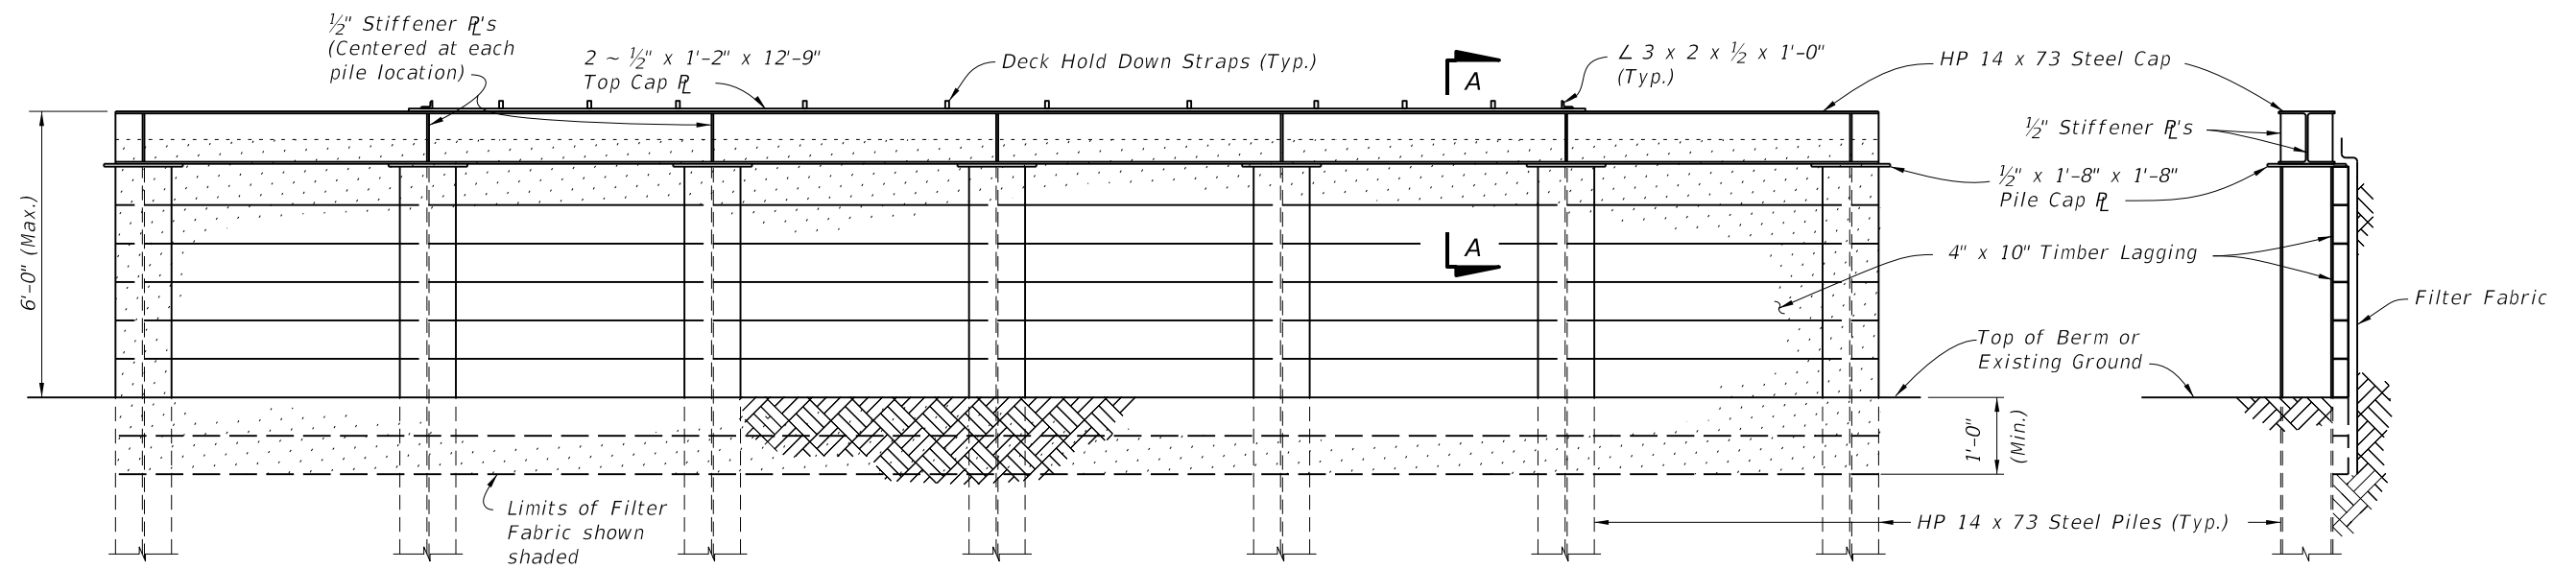

ELEVATION VIEW

END VIEW

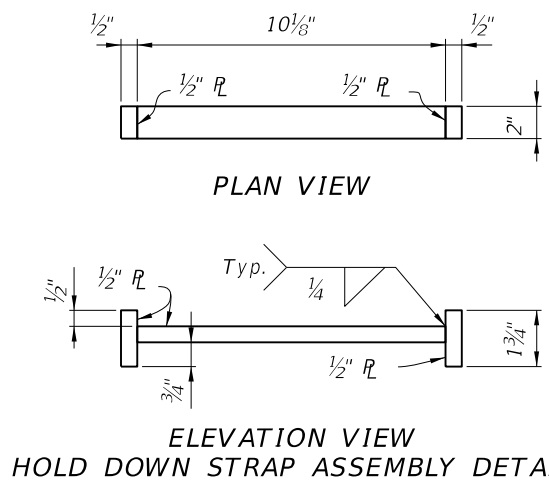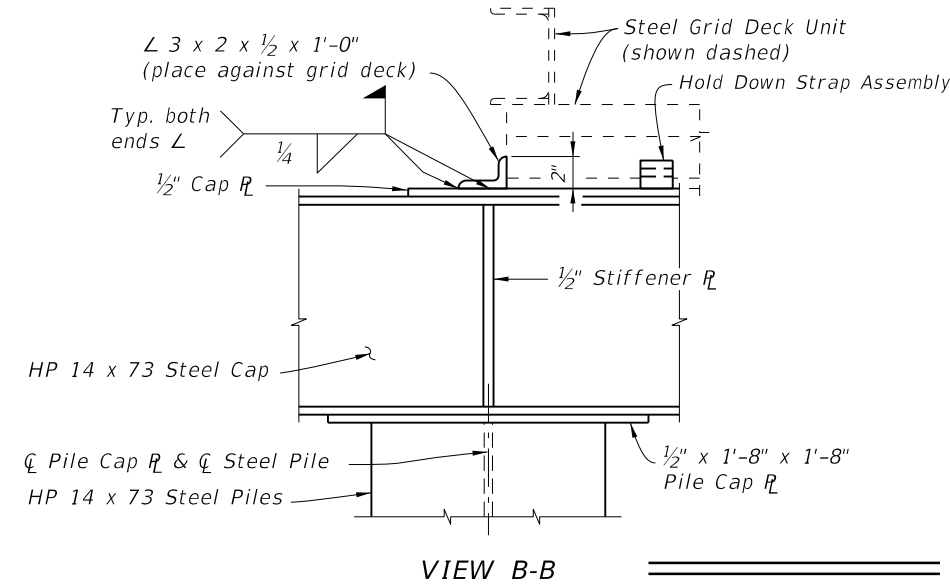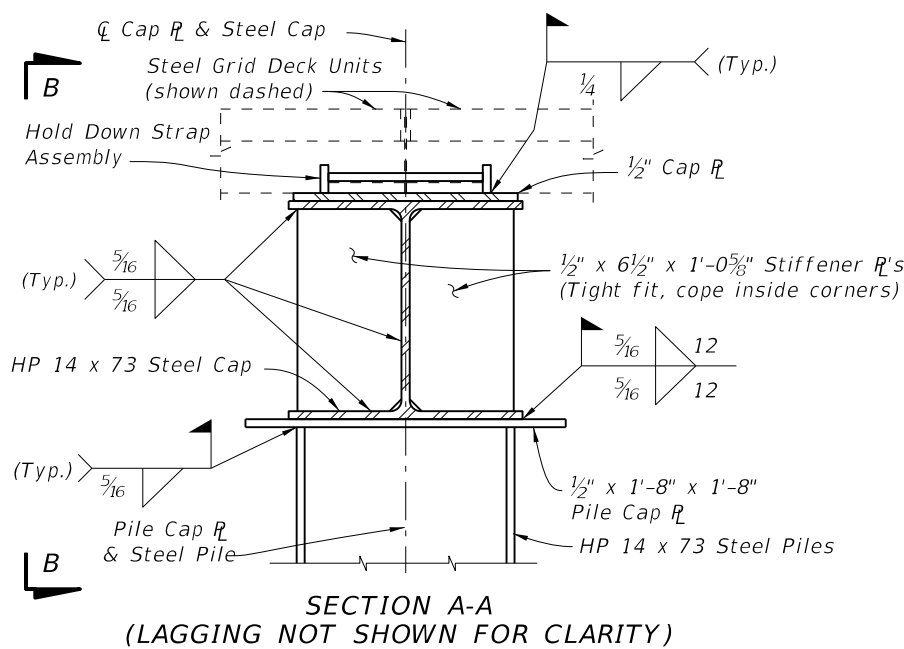

BACKWALL BENT DETAILS

C:\projects\standards\structures\2013book\21620-2of2.dgn 6/29/2012 1:16:40 PM rd960rh

LAST REVISION	DESCRIPTION:	 FDOT DESIGN STANDARDS 2013	TEMPORARY DETOUR BRIDGE DETAILS - STEEL H PILE FOUNDATIONS	INDEX NO.	SHEET NO.
07/01/06				21620	2