





FENCING TERMINALS AT BRIDGE ENDS (ROADWAY)

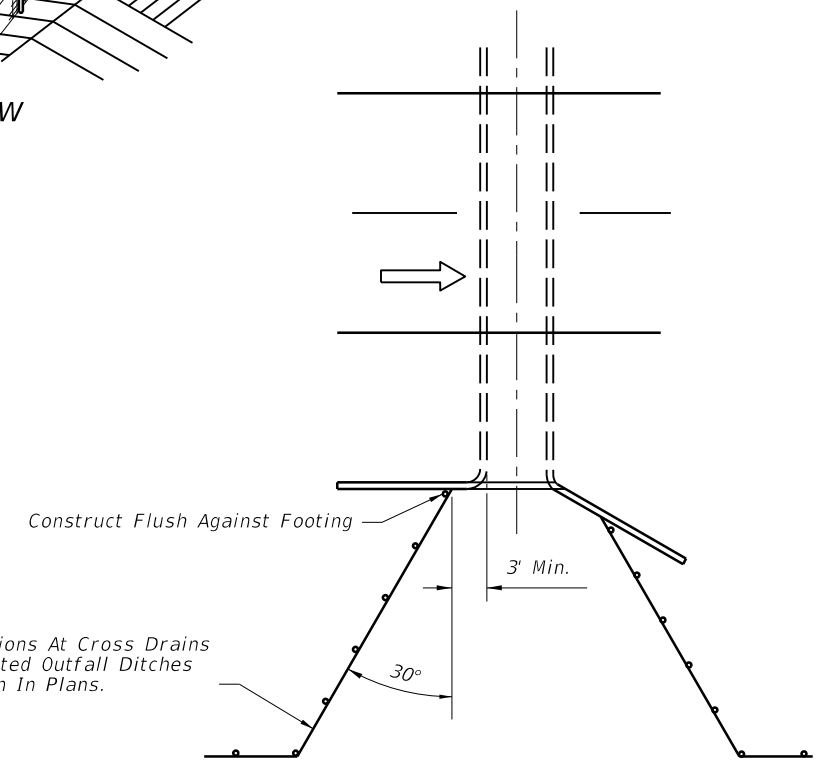

PLAN (For Heights Of Headwall Greater Than 4') FENCING TERMINALS AT BOX CULVERTS

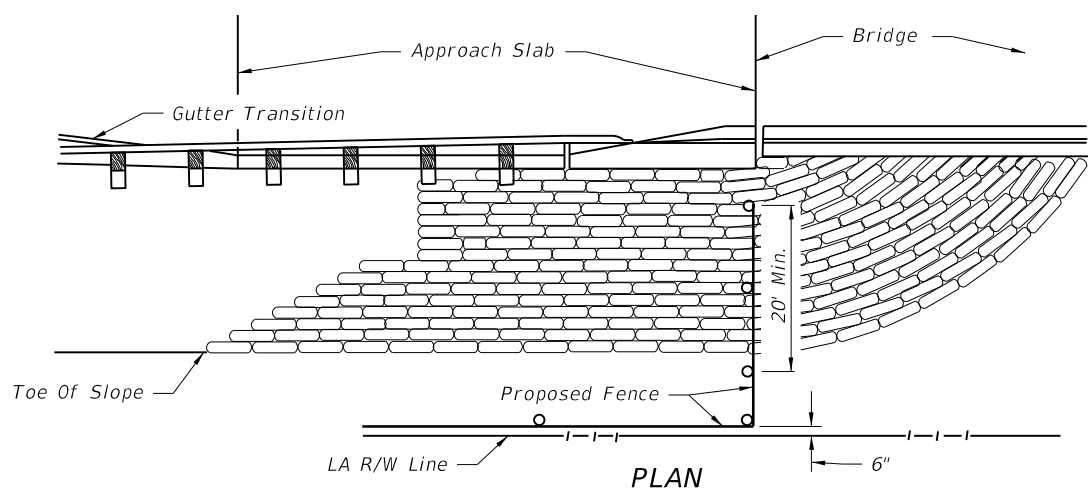


FENCING TERMINALS AT BRIDGE ENDS (STREAM CROSSING)

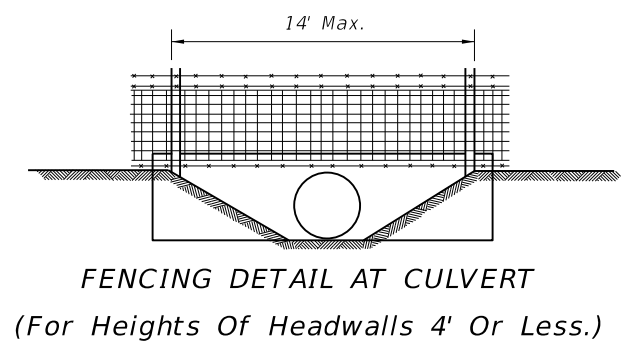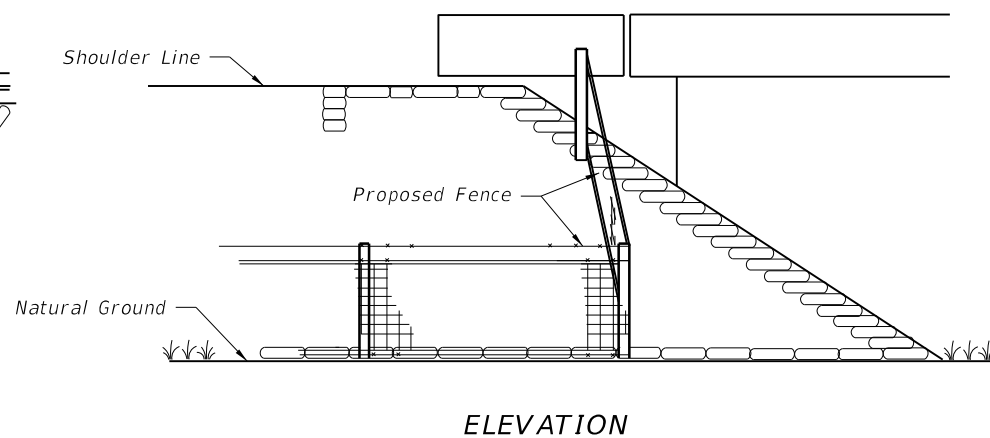


FENCING DETAIL AT CULVERT (For Heights Of Headwalls 4' Or Less.)

Note: When height of headwall is 4' or less (drainage pipe 36" or less) the fence shall not be tied to the headwall, but shall span the lateral ditch.

C:\projects\standards\roadway\0800-s\0800-01.dgn
sm970re
6:44:54 PM
6/24/2013



LAST REVISION 07/01/05	REVISION	DESCRIPTION:	 FDOT 2014 DESIGN STANDARDS	FENCE LOCATION	INDEX NO. 800	SHEET NO. 1 of 2
---------------------------	----------	--------------	---	----------------	------------------	---------------------

C:\projects\standards\roadway\0800-s\0800-02.dgn
 sm970re
 6/24/2013 6:44:55 PM

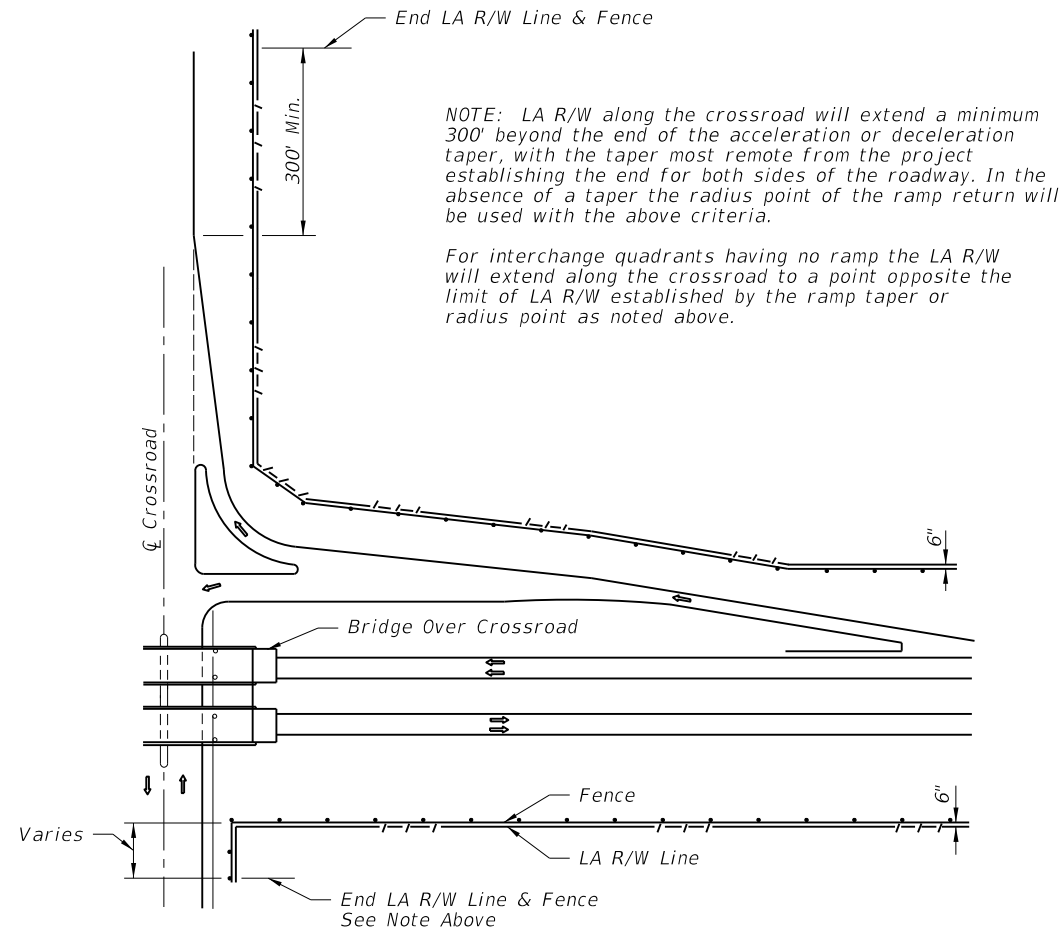


APPLIES TO BRIDGE OVER CROSSROAD AND CROSSROAD OVER FREEWAY (BRIDGE OVER CROSSROAD SHOWN)


FENCING TERMINALS AT RURAL INTERCHANGES

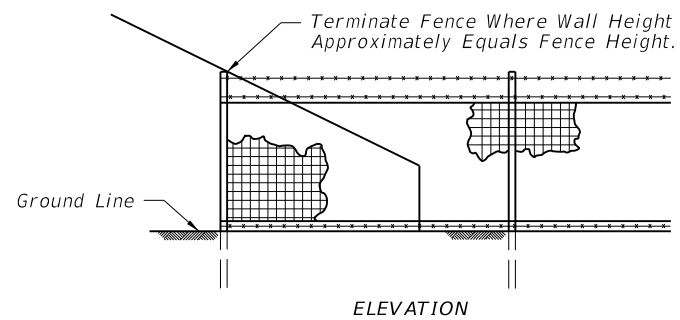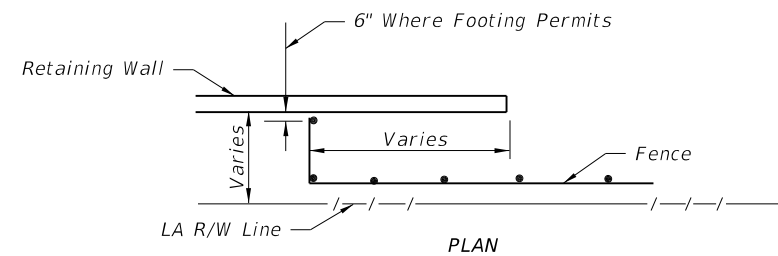

FENCING TERMINALS AT RETAINING WALLS

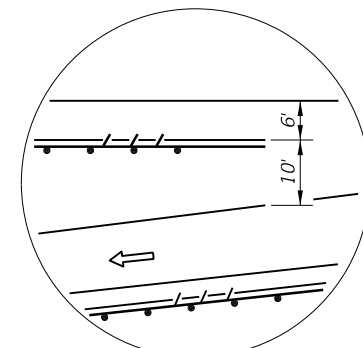

INSET A

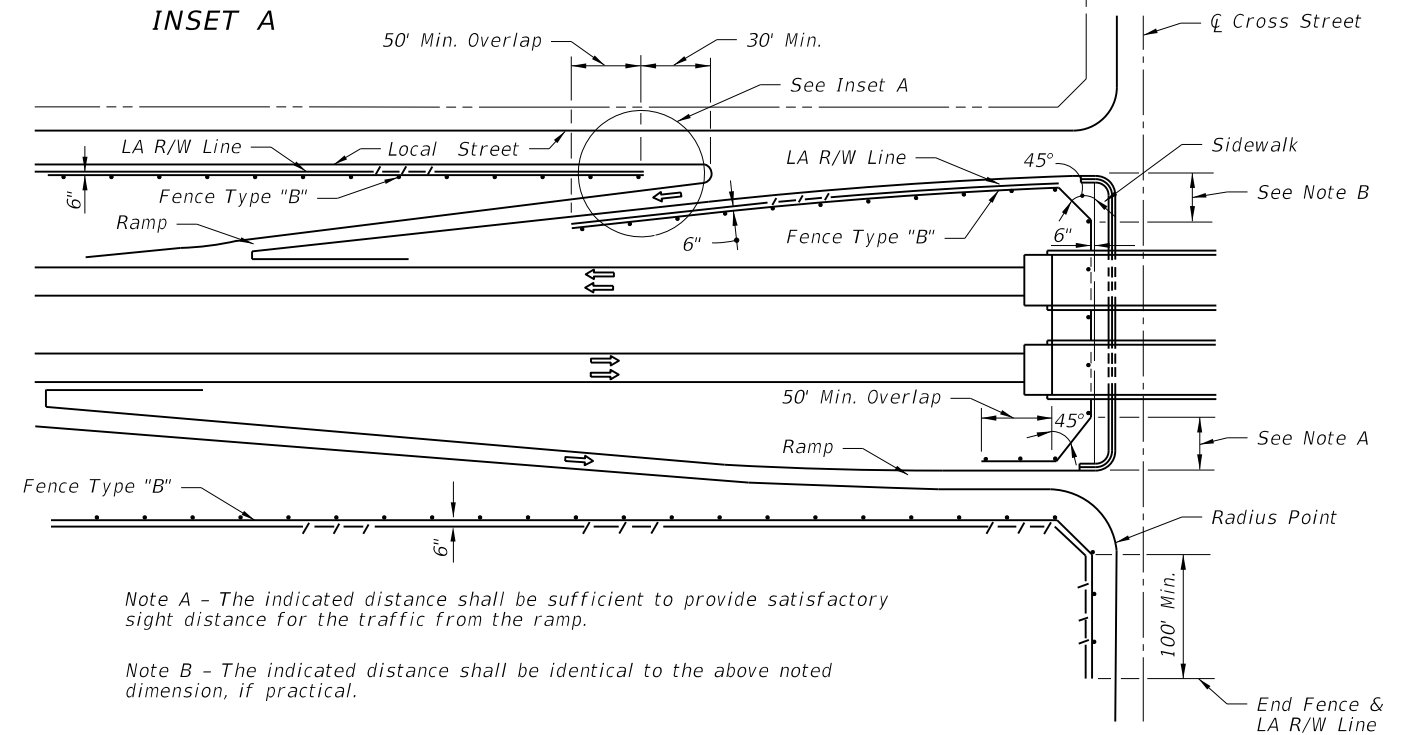

Note A - The indicated distance shall be sufficient to provide satisfactory sight distance for the traffic from the ramp.

Note B - The indicated distance shall be identical to the above noted dimension, if practical.

FENCING TERMINALS AT URBAN INTERCHANGES

LAST REVISION	07/01/05
---------------	----------

DESCRIPTION:	
--------------	--


**FDOT 2014
DESIGN STANDARDS**

FENCE LOCATION	
-----------------------	--

INDEX NO.	800
SHEET NO.	2 of 2